
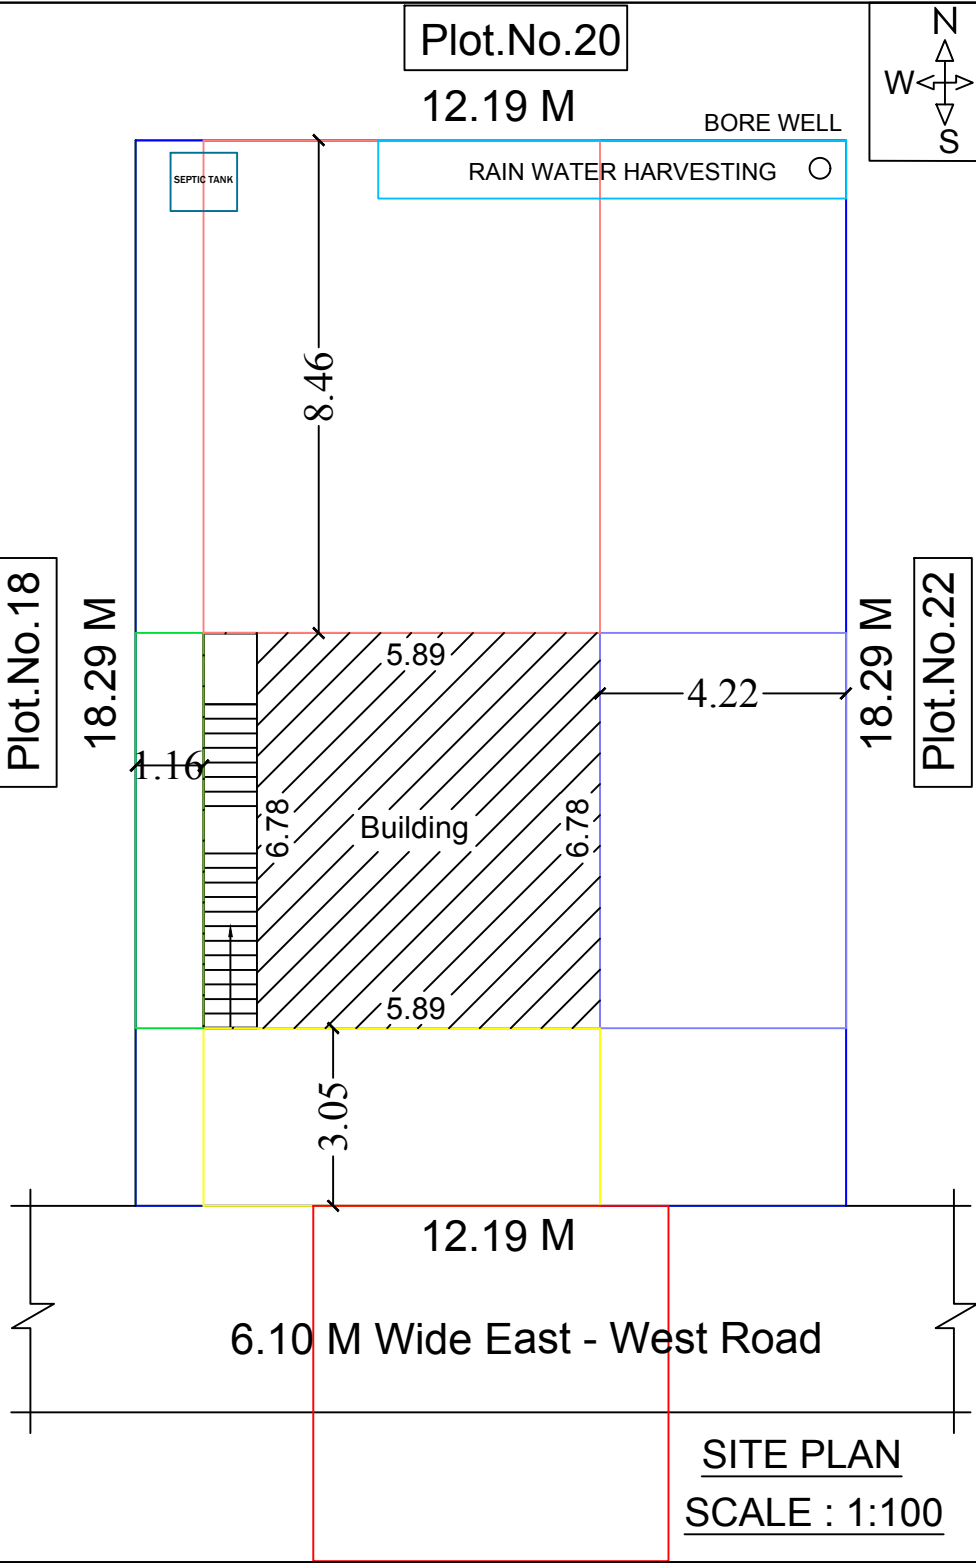


PLAN SHOWING THE PROPOSED CONSTRUCTION OF R.C.C. ROOF RESIDENTIAL BUILDING GROUND FLOOR AT OLD SY.NO.19, NEW SY.NO. 19/30A1D, OLD PATTA NO.498, NEW PATTA NO.1561, PLOT.NO.21, "SARAVANA NAGAR", IN KUNDRAKUDI VILLAGE, KUNDRAKUDI GROUP, KUNDRAKUDI PANCHAYAT, KALLAL UNION, THIRUPPATHUR TALUK, SIVAGANGAI DISTRICT.

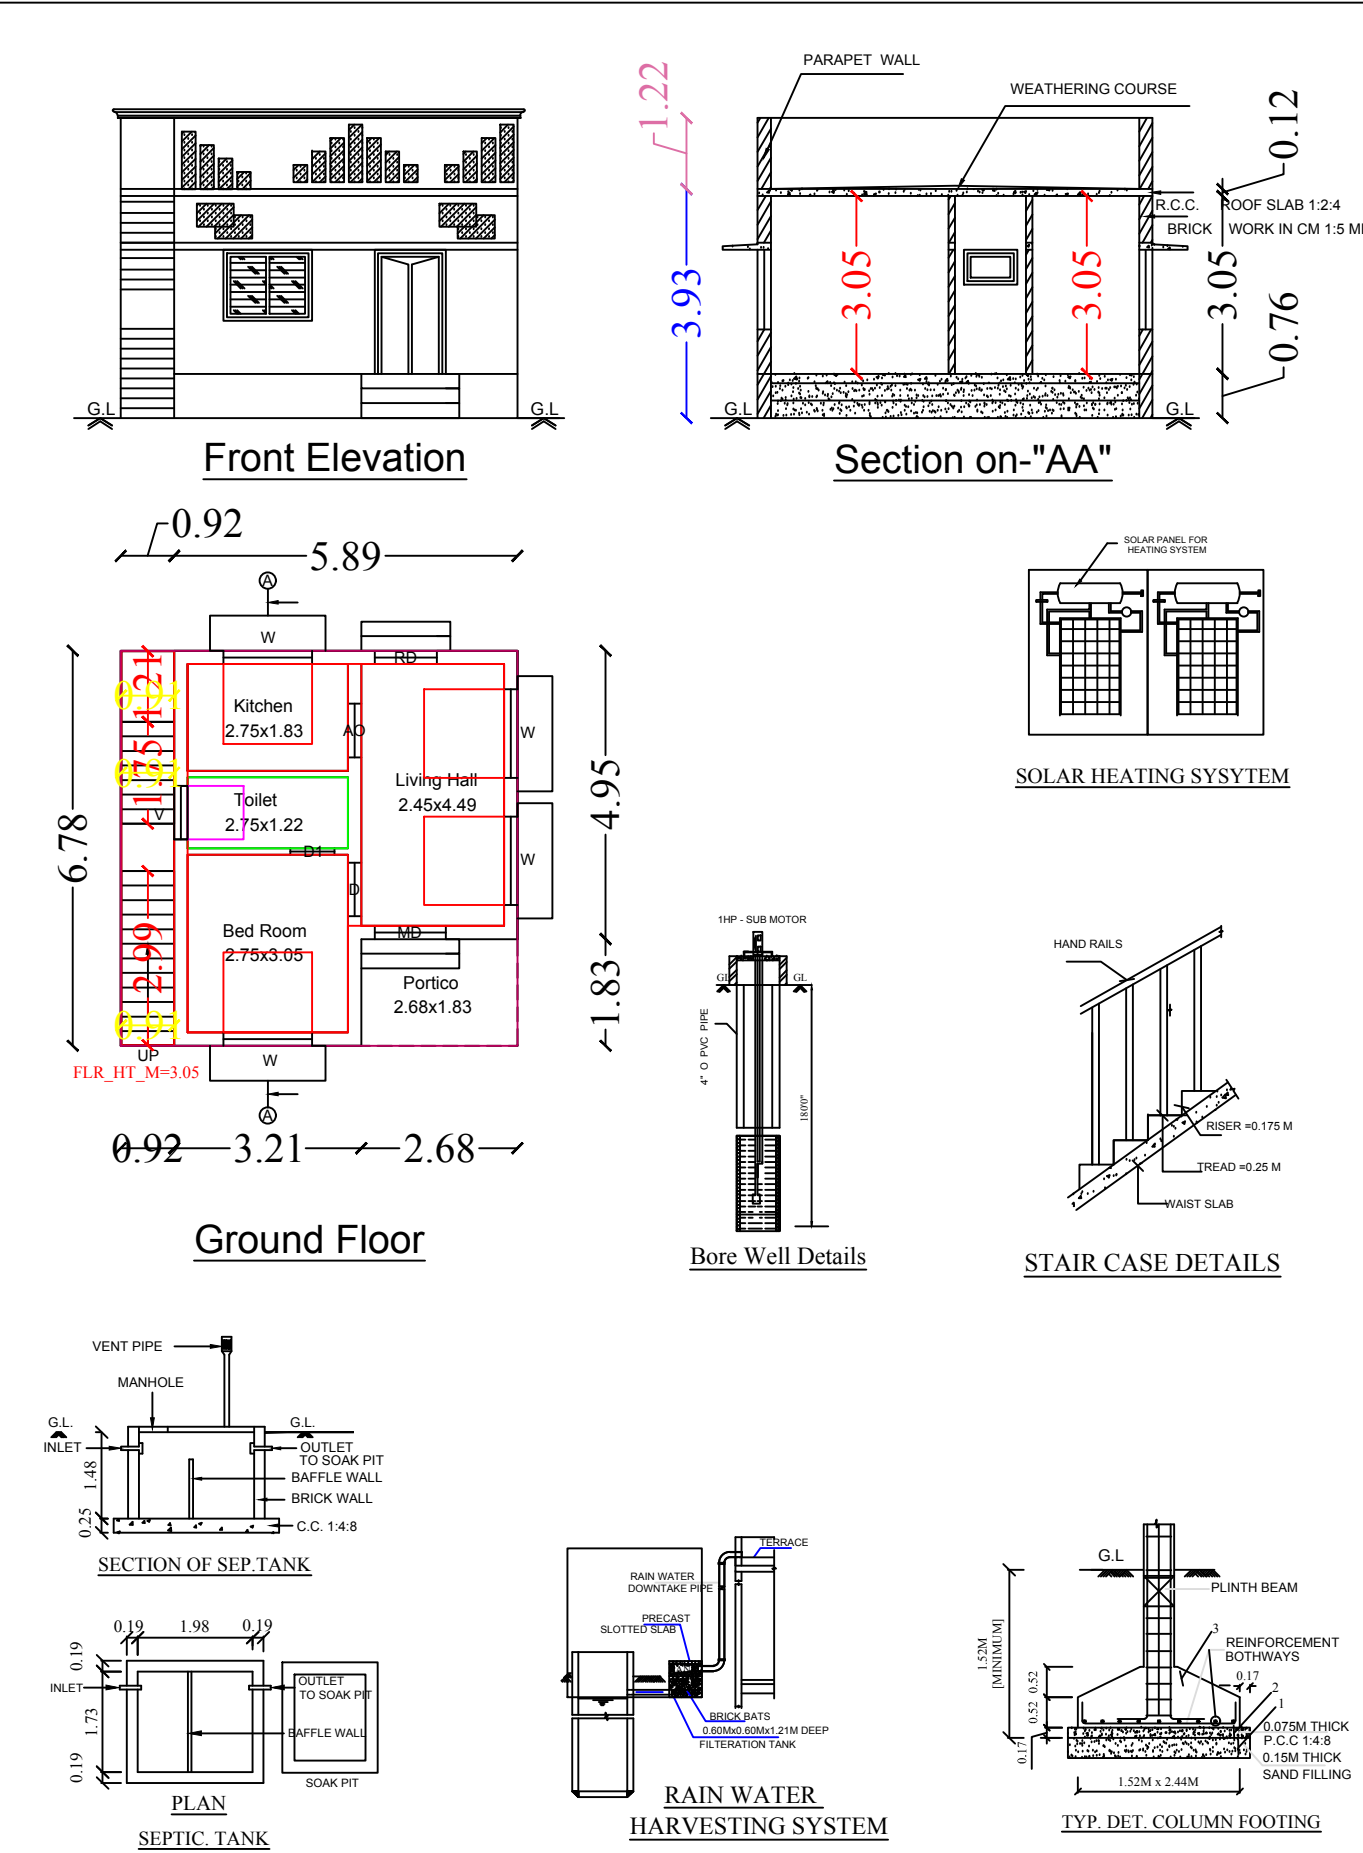

Ln.Er.V.Muthu B.E.,M.I.E.,F.I.V.,M.Sc., (RV)

MR CONSTRUCTIONS

No.25, Ever Green Complex, College Road

Karaikudi-630 002

Mob:94432 26127 ,6379891035

LEGEND	FEET	METRE
RD, D DOOR	3'0"x7'0"	0.92x2.13
MD MAIN DOOR	3'6"x7'0"	1.10x2.13
D1 DOOR	2'6"x7'0"	0.76x2.13
AO ARCH OPEN	3'0"x7'0"	0.92x2.13
W WINDOW	5'0"x4'6"	1.52x1.37
W1 WINDOW	4'0"x4'6"	1.22x1.37
V VENTILATOR	3'0"x2'0"	0.92x0.60
AREA DETAILS	SQ.FT.	SQ.M.
As Per Document	2400.00	222.97
As Per Patta	2400.00	222.97
As Per Site	2400.00	222.97
PLINTH AREA DETAILS		
Ground Floor Area	496.97	46.17
Open Space Area	1903.03	176.80
FSI DETAILS	PROPOSED	PERMISSIBLE
Total Plinth Area Plot Area 46.17 222.97	0.21	2
OWNER'S NAME & SIGN:-		
Smt.C.Damayanthi W/o : Thiru.Chidambaram		
ENGINEER:-		
OFFICE:-		