

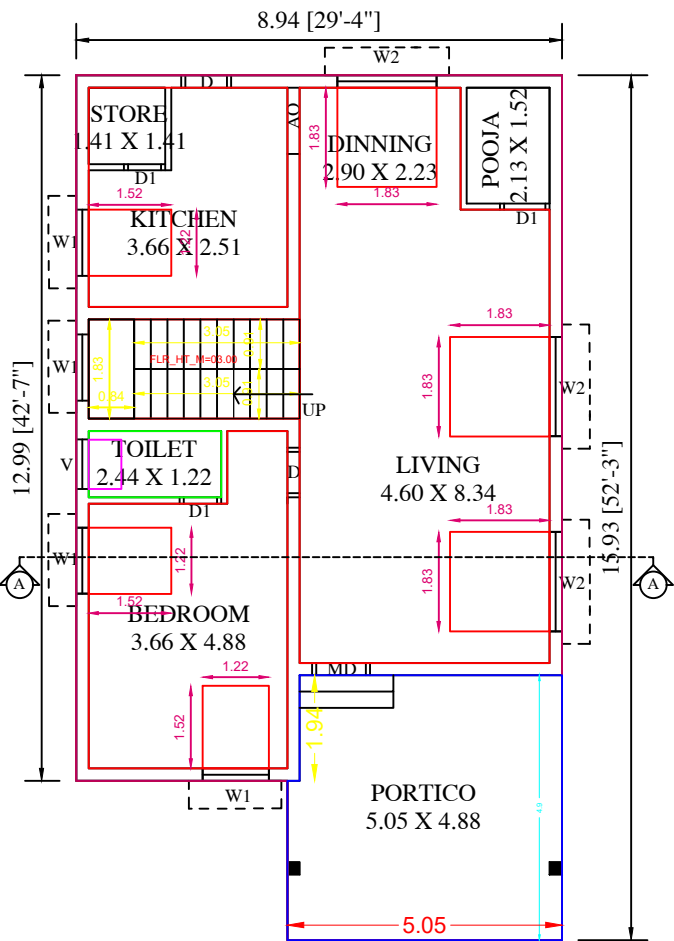
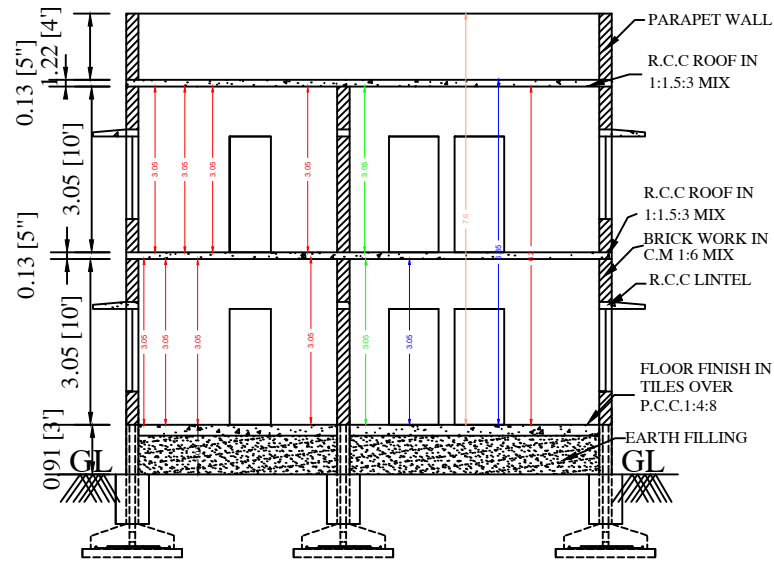


PLAN SHOWING THE PROPOSED CONSTRUCTION OF R.C.C ROOF GROUND AND FIRST FLOOR RESIDENTIAL BUILDING AT
OLD SY.NO: 20/53, RE-SY: 204/48P, RE-SY.NO: 204/48A1C, RE-SY.NO: 204/55A1A, NEW SY.NO: 204/60 , OLD PATTA NO: 1019, NEW PATTA NO: 8194,
PLOT NO: 5, IN ILLUPPAKUDI VILLAGE, ILLUPPAKUDI PANCHAYAT, SAKKOTTAI UNION, KARAUKUDI TALUK, SIVAGANGAI DISTRICT.



APPLICANT :- Mr. M. RANJITHKUMAR S/o Mr. MANIMUTHU

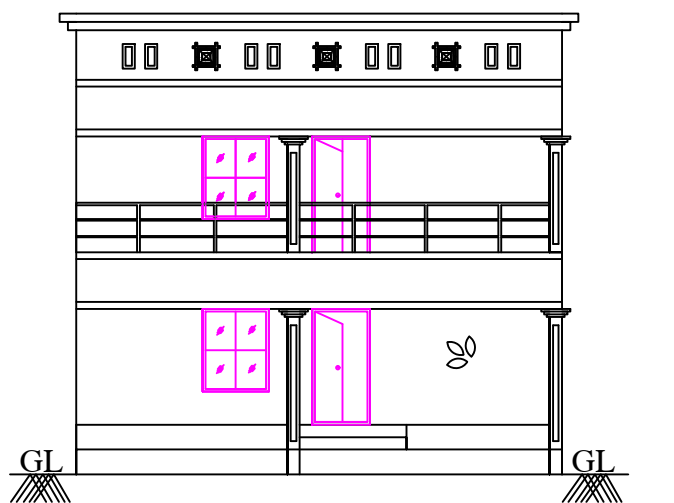


PROPOSED GROUND FLOOR PLAN

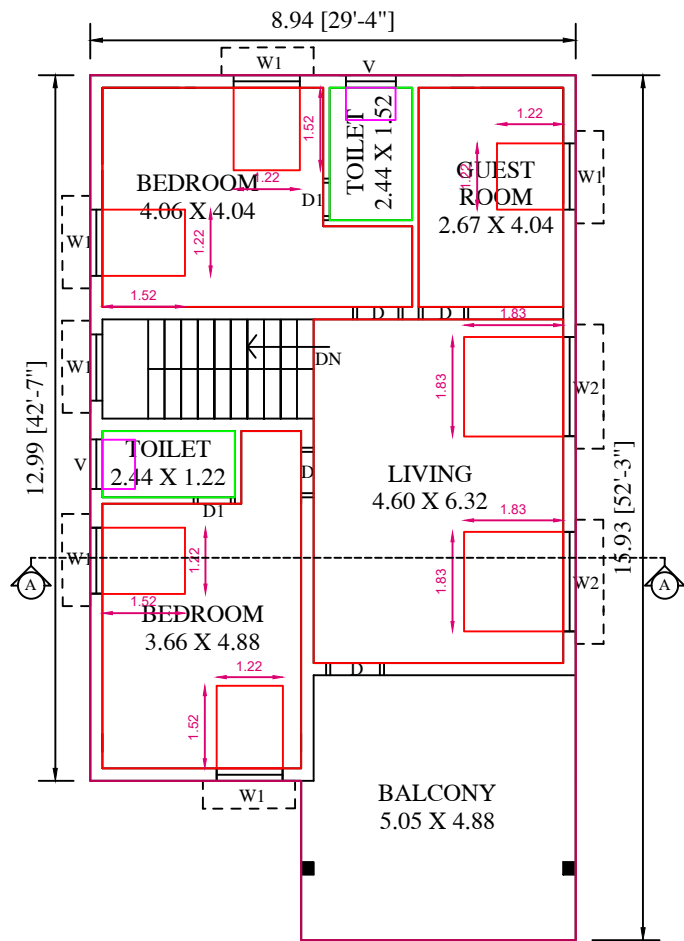

PROPOSED FIRST FLOOR PLAN

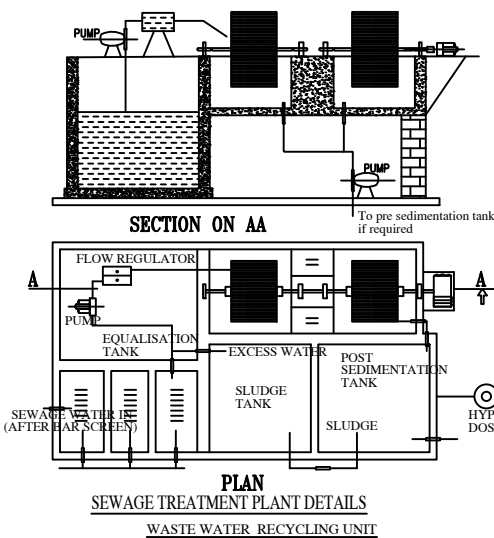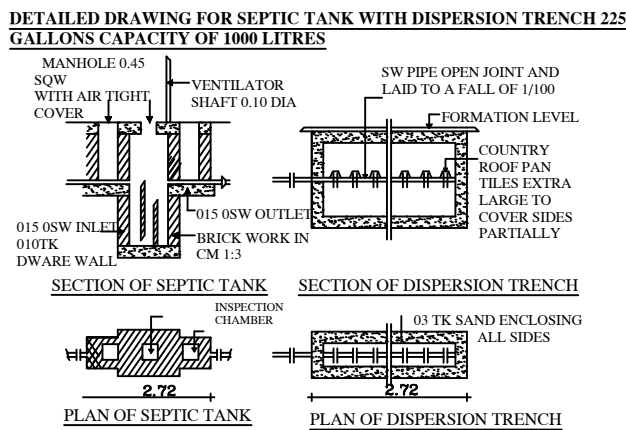


DETAILS OF EARTHQUAKE :

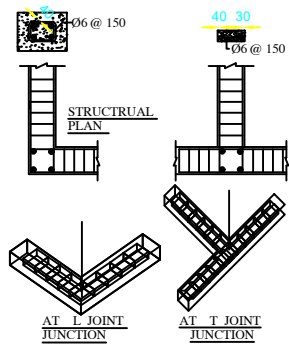

DETAILS OF JOINERIES

MD - DOOR	1.52 X 2.13	W - WINDOW	1.22 X 1.06
D - DOOR	0.91 X 2.13	W1 - WINDOW	1.22 X 1.22
D1 - DOOR1	0.76 X 2.13		
O - OPEN	0.91 X 2.13		
V - VENTILATOR	0.91 X 0.61		

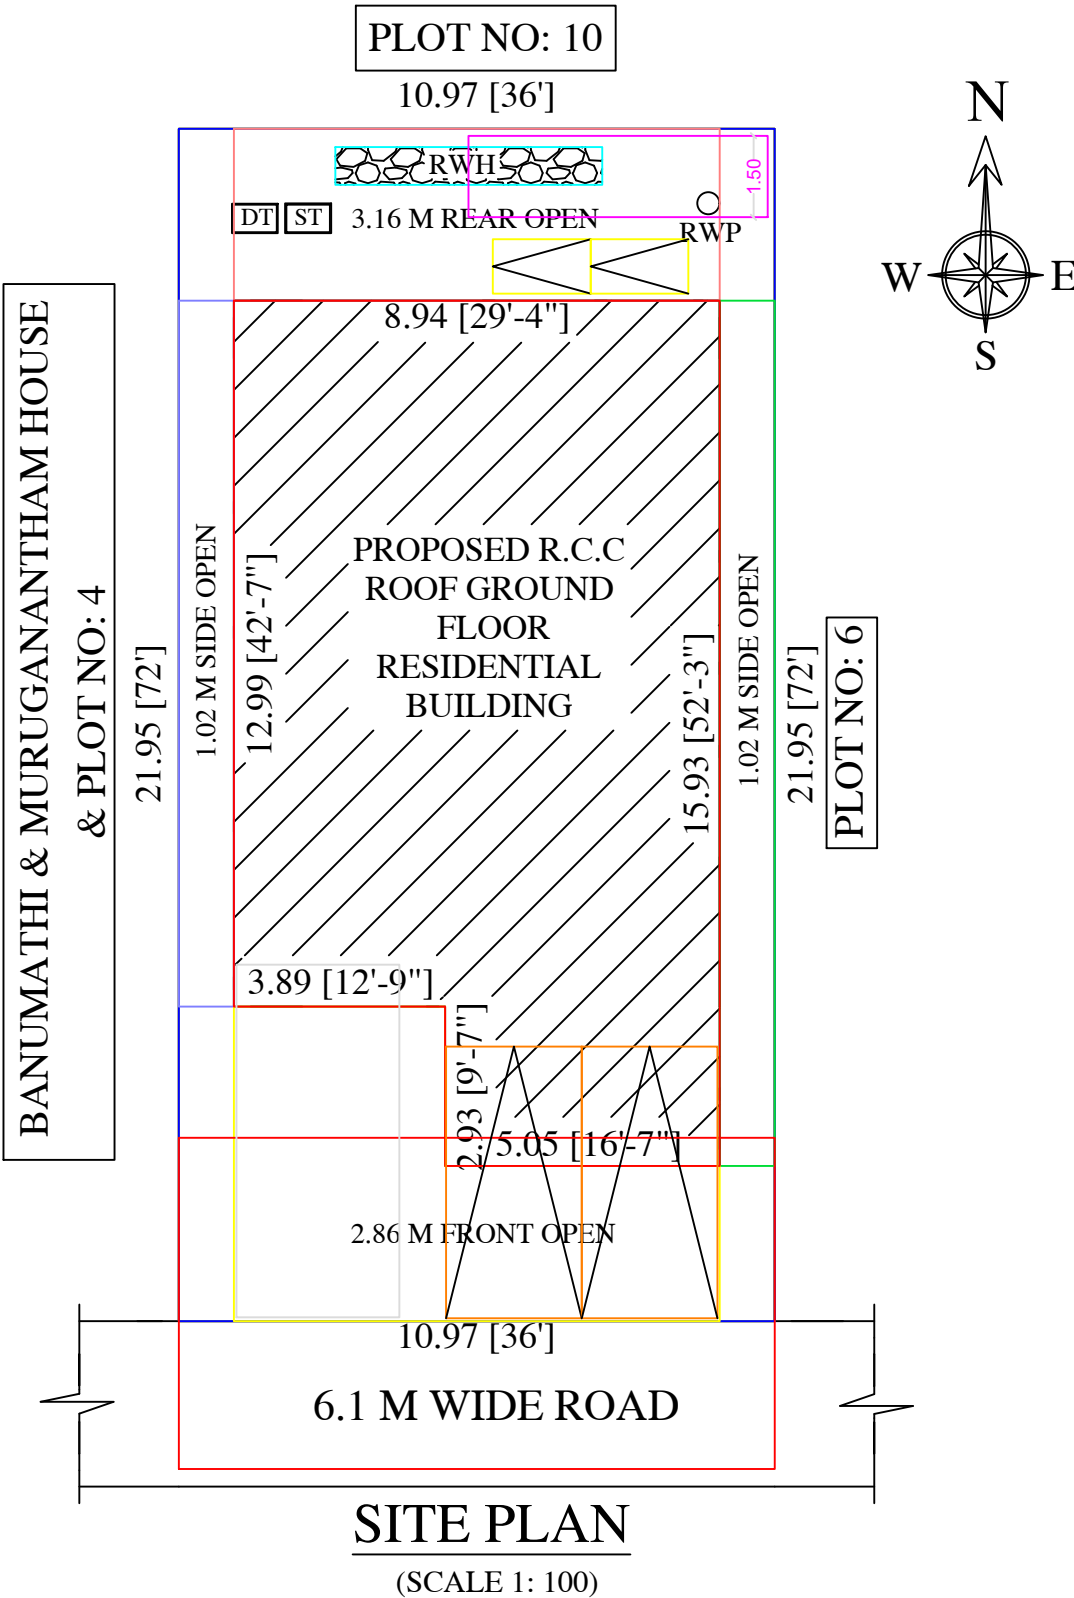

AREA DETAILS

AS PER DOCUMENT

AS PER PATTA

AS AT SITE

PLINTH AREA

PRO. GROUND FLOOR AREA

PRO. FIRST FLOOR AREA

AREA OF OPEN SPACE

PARKING

CARS SPACE

TWO WHEELER SPACE

FSI

PLOT COVERAGE

APPLICANT:-

M. RANJITHKUMAR

REGISTERED ENGINEER:

S. Senthil Kumar
Er. S. SENTHILKUMAR, B.E.,
Licenced Building Surveyor
Consulting Engineer & Contractor
PEACEFUL CONSTRUCTION
No.28, Kalanivasal Road
KARAUKUDI - 630 002
Cell : 98425 31669, 90252 67159

OFFICE USE: