




PLAN SHOWING THE PROPOSED ADDITIONAL CONSTRUCTION OF R.C.C. ROOF RESIDENTIAL BUILDING GROUND FLOOR AND FIRST FLOOR AT SY. NO. 125/65, OLD PATTA NO. 1083, NEW PATTA NO. 1992, IN KAMBANUR VILLAGE, KAMBANUR GROUP, KAMBANUR PANCHAYAT, KALLAL UNION, THIRUPATHUR TALUK, SIVAGANGAI DISTRICT.

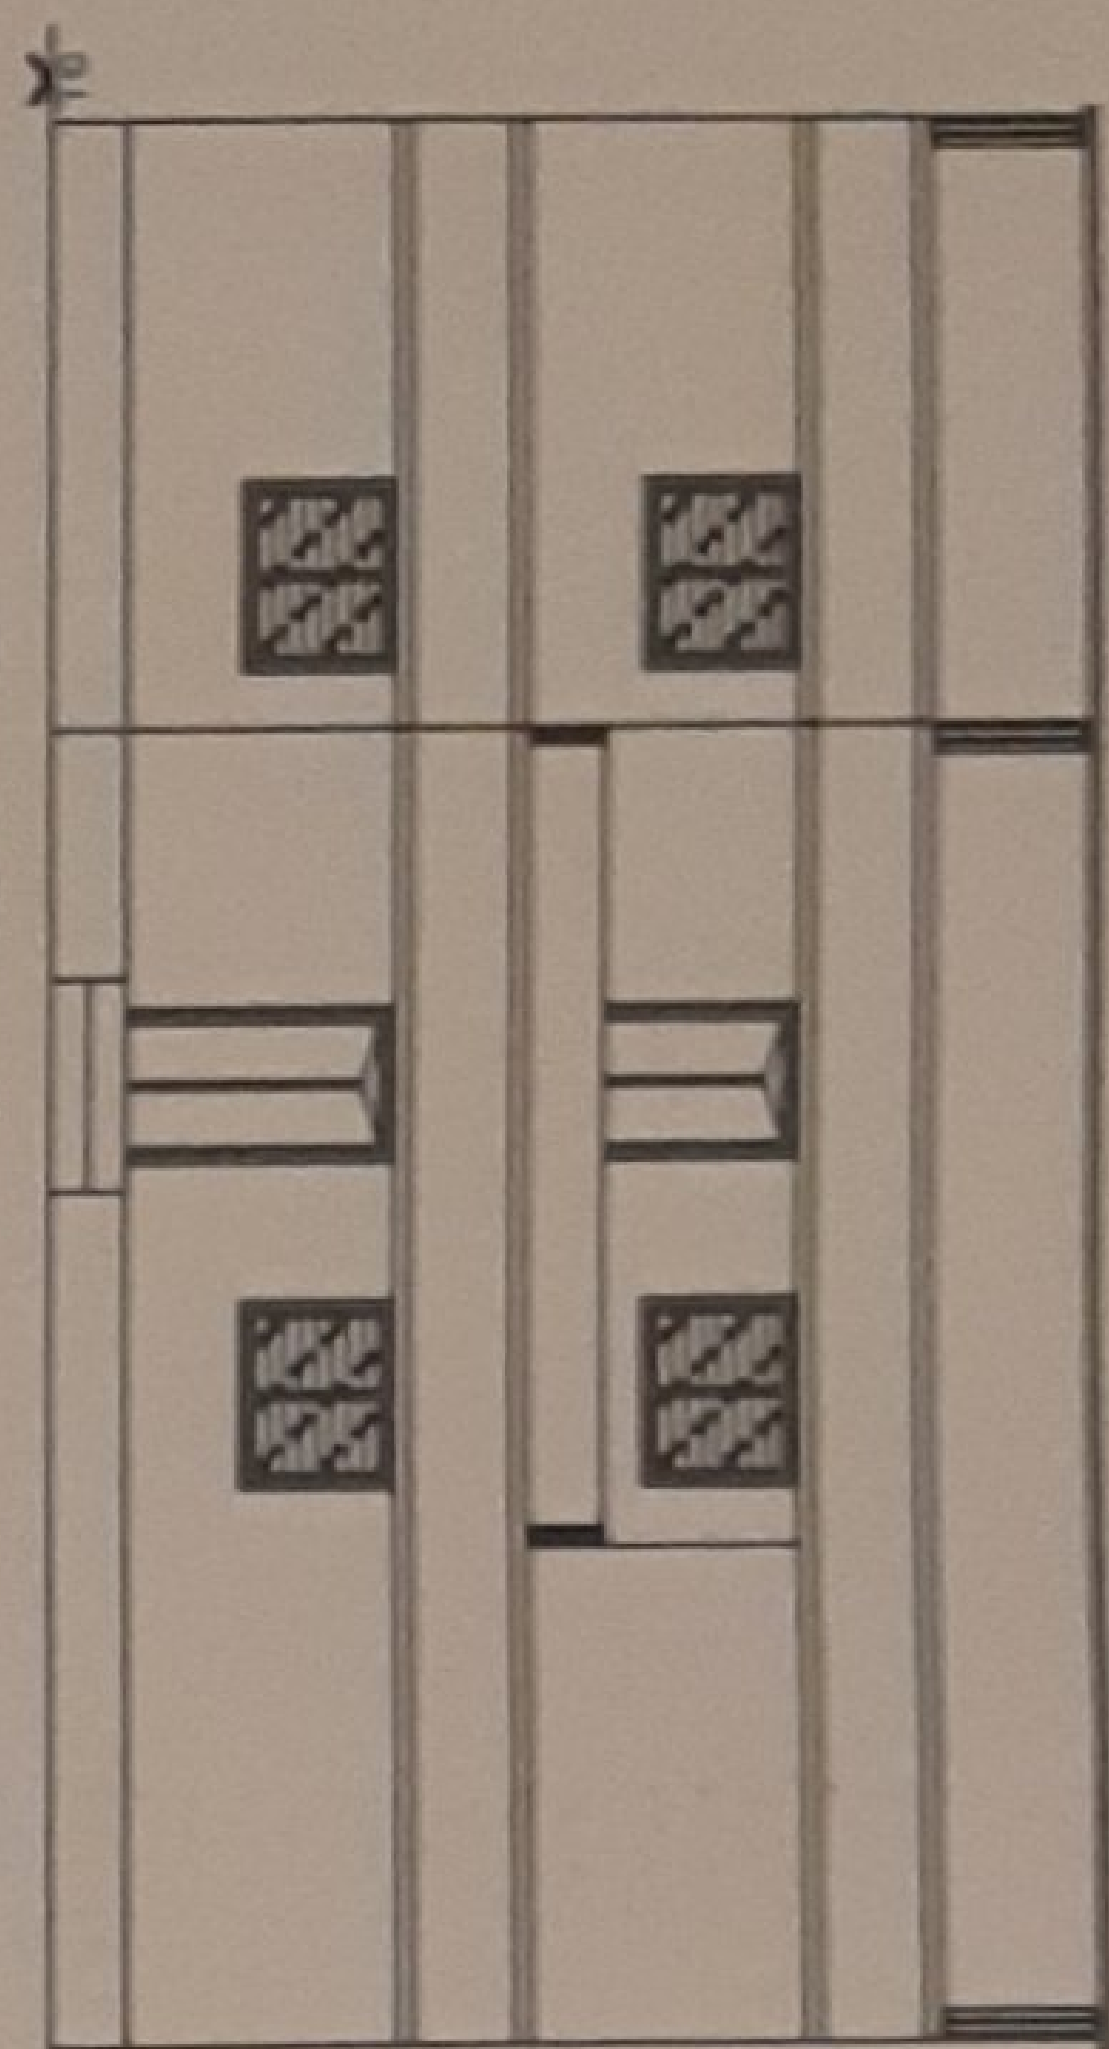

Front Elevation

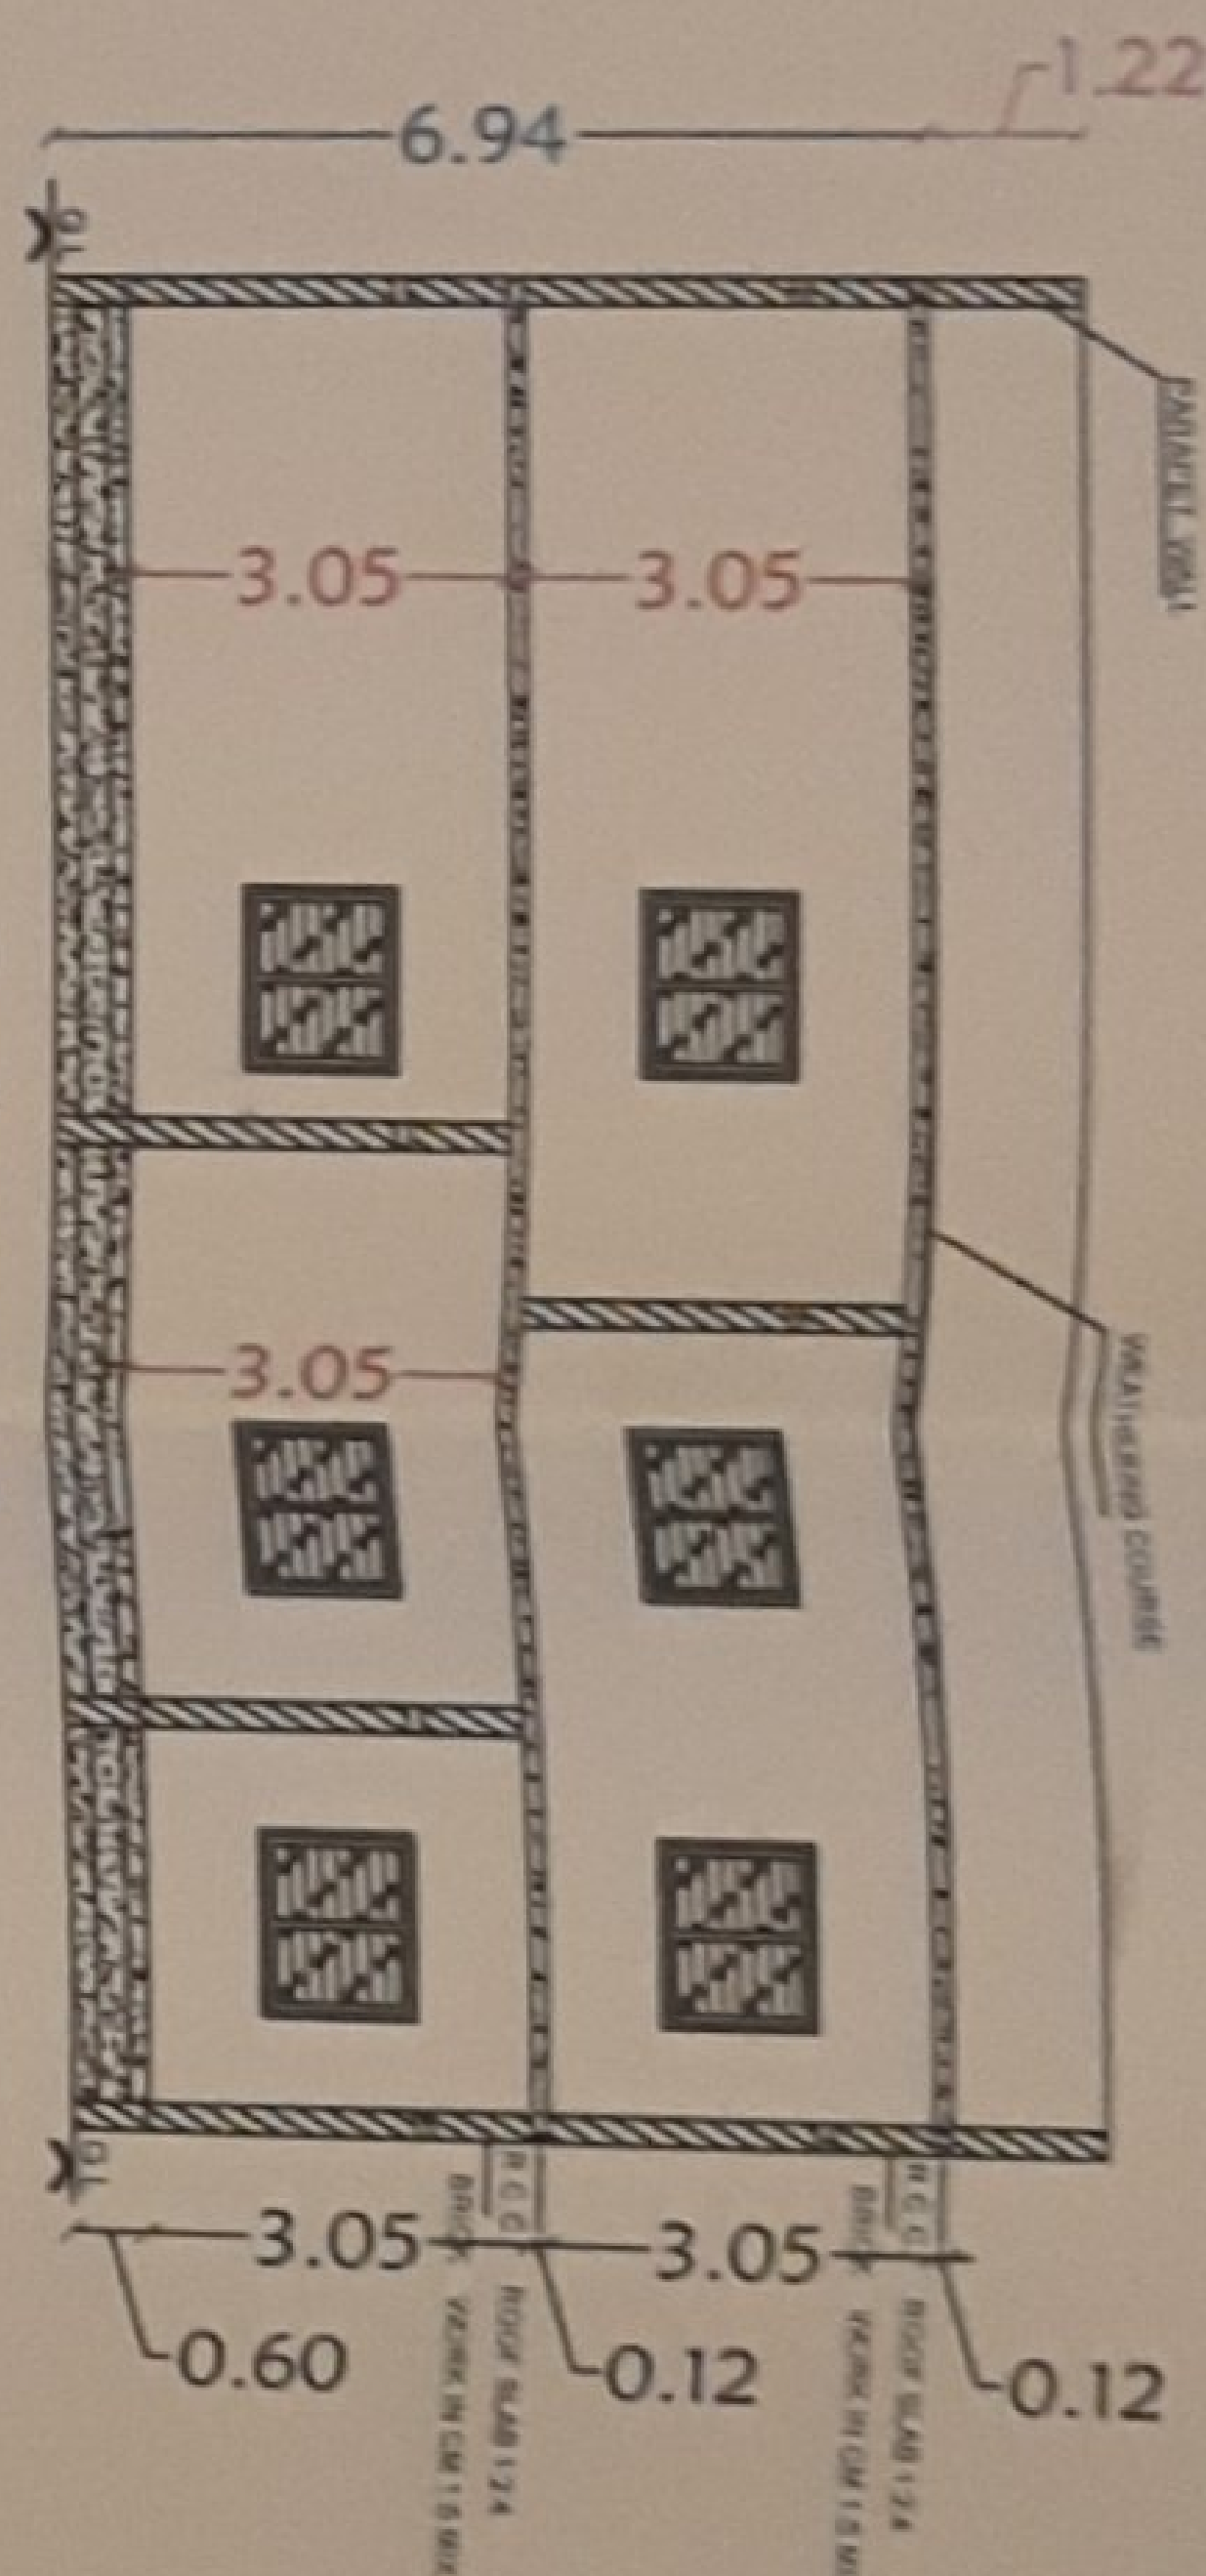


Section on "AA"

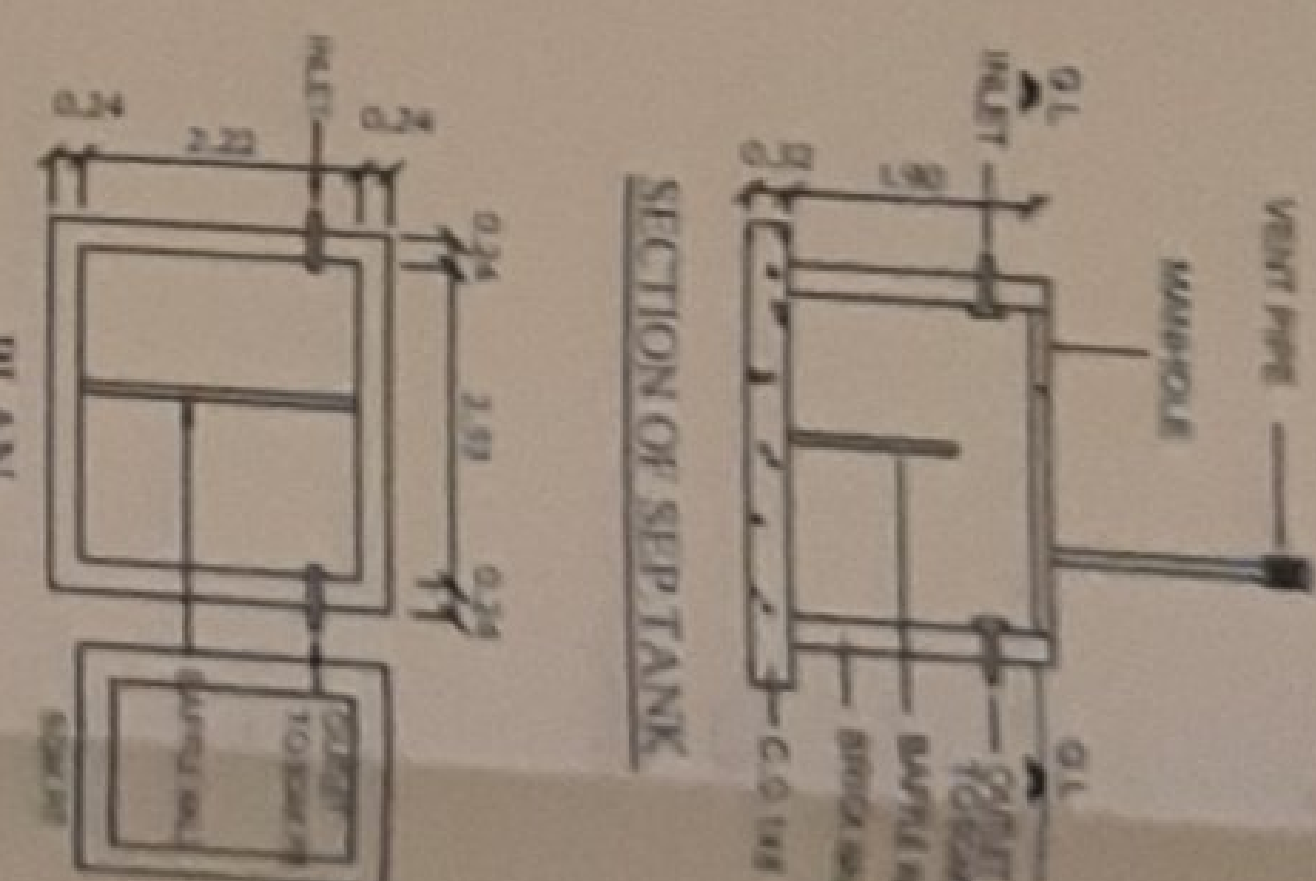


SECTION OF SEPTIC TANK




SEPTIC TANK PLAN

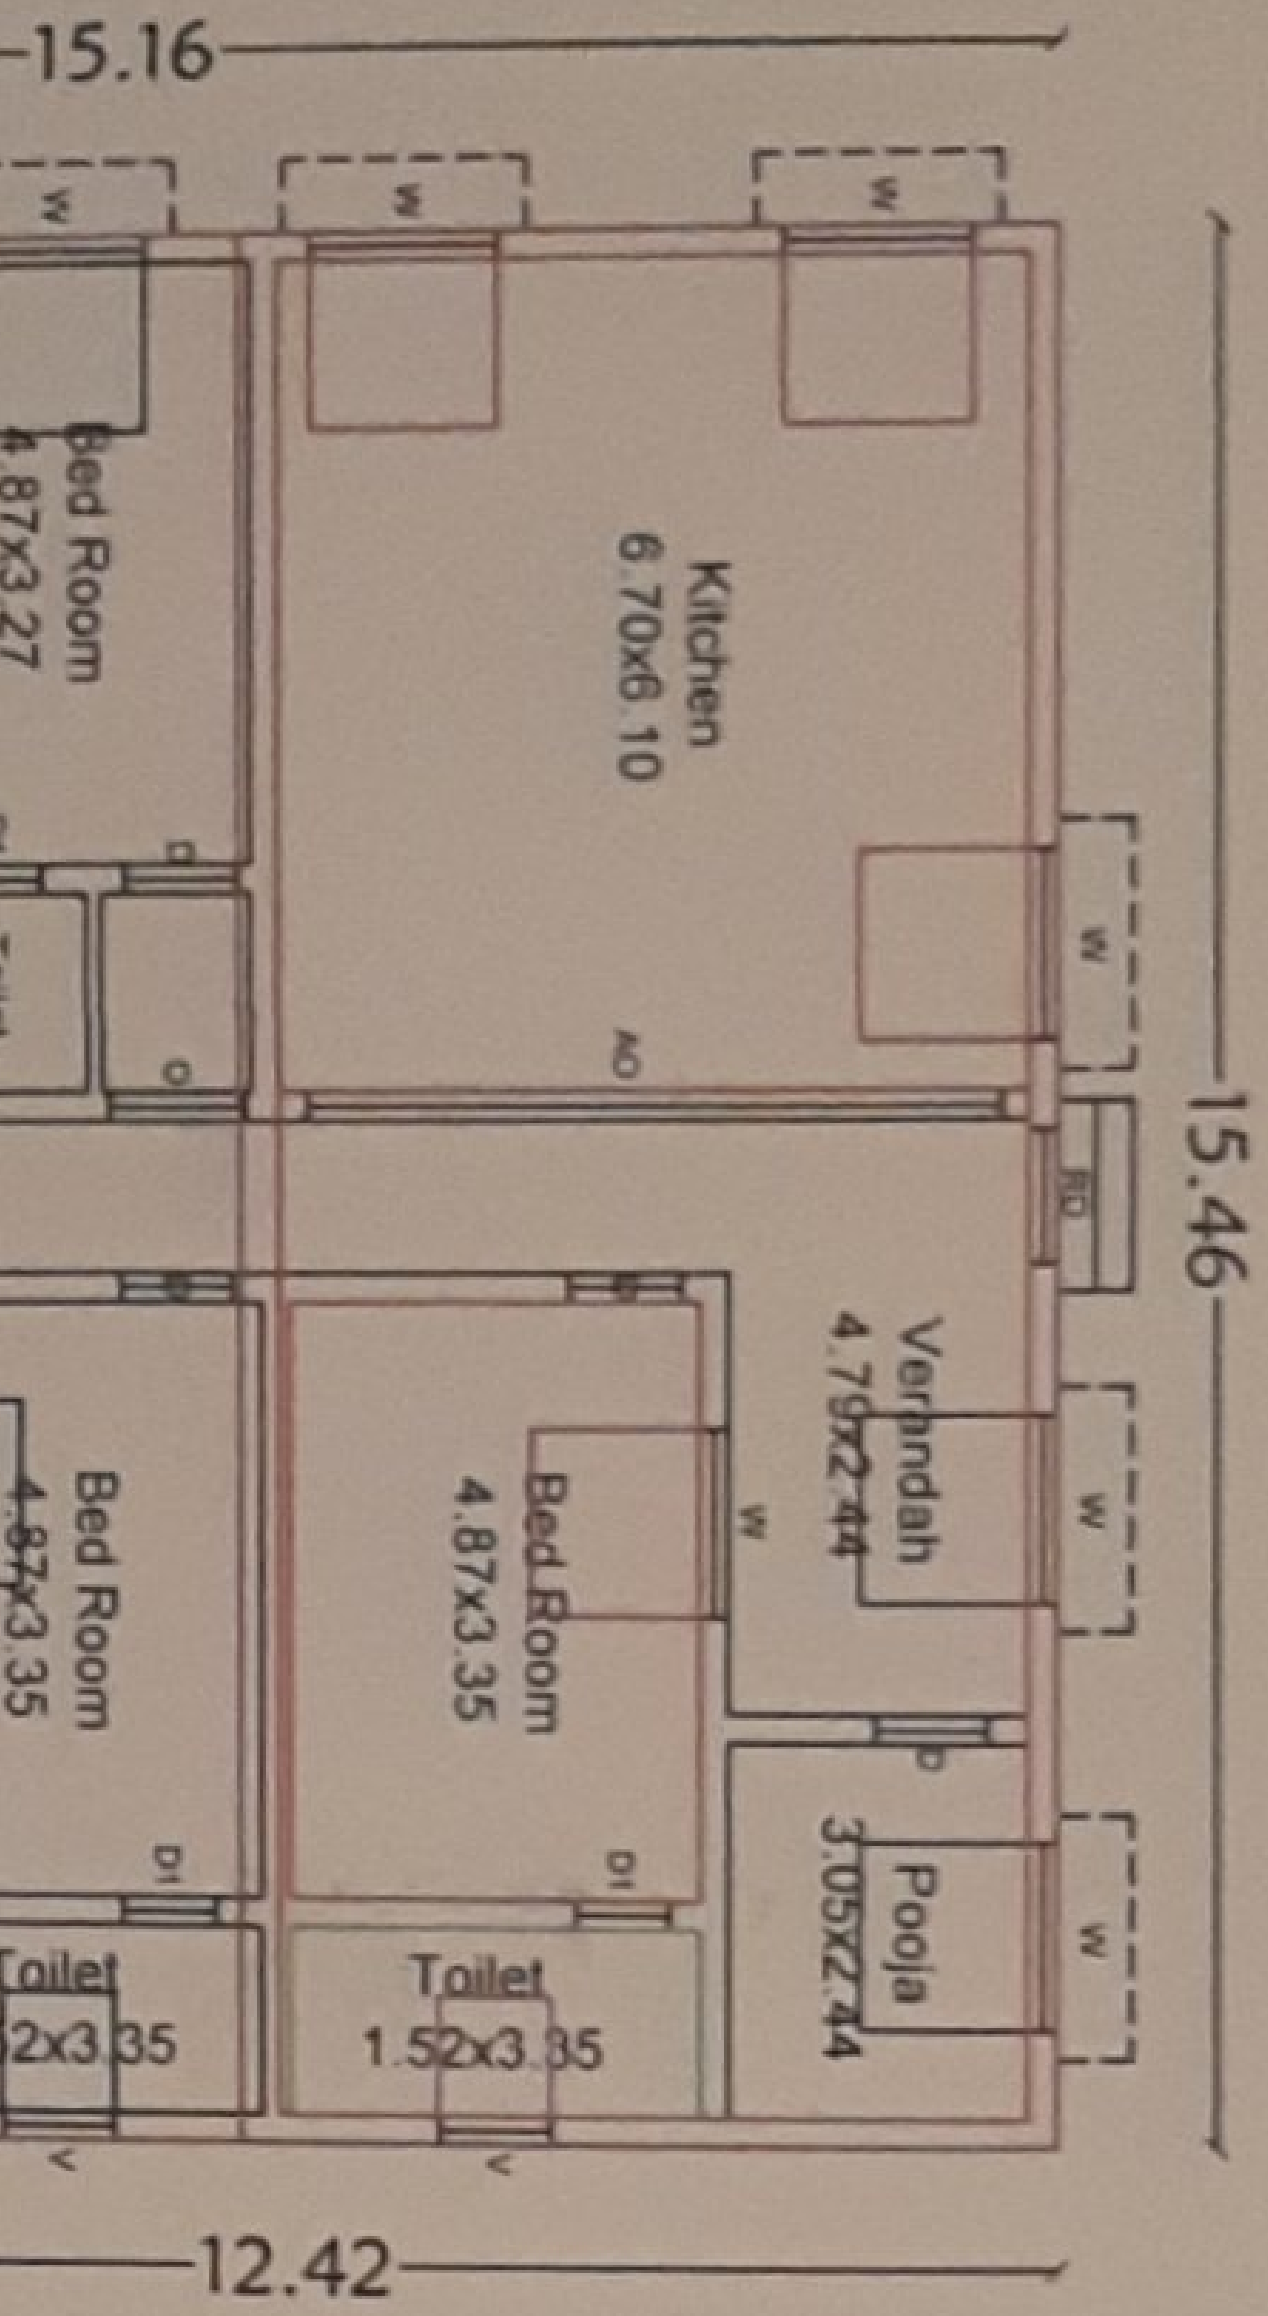


Ground Floor
Existing & Proposed

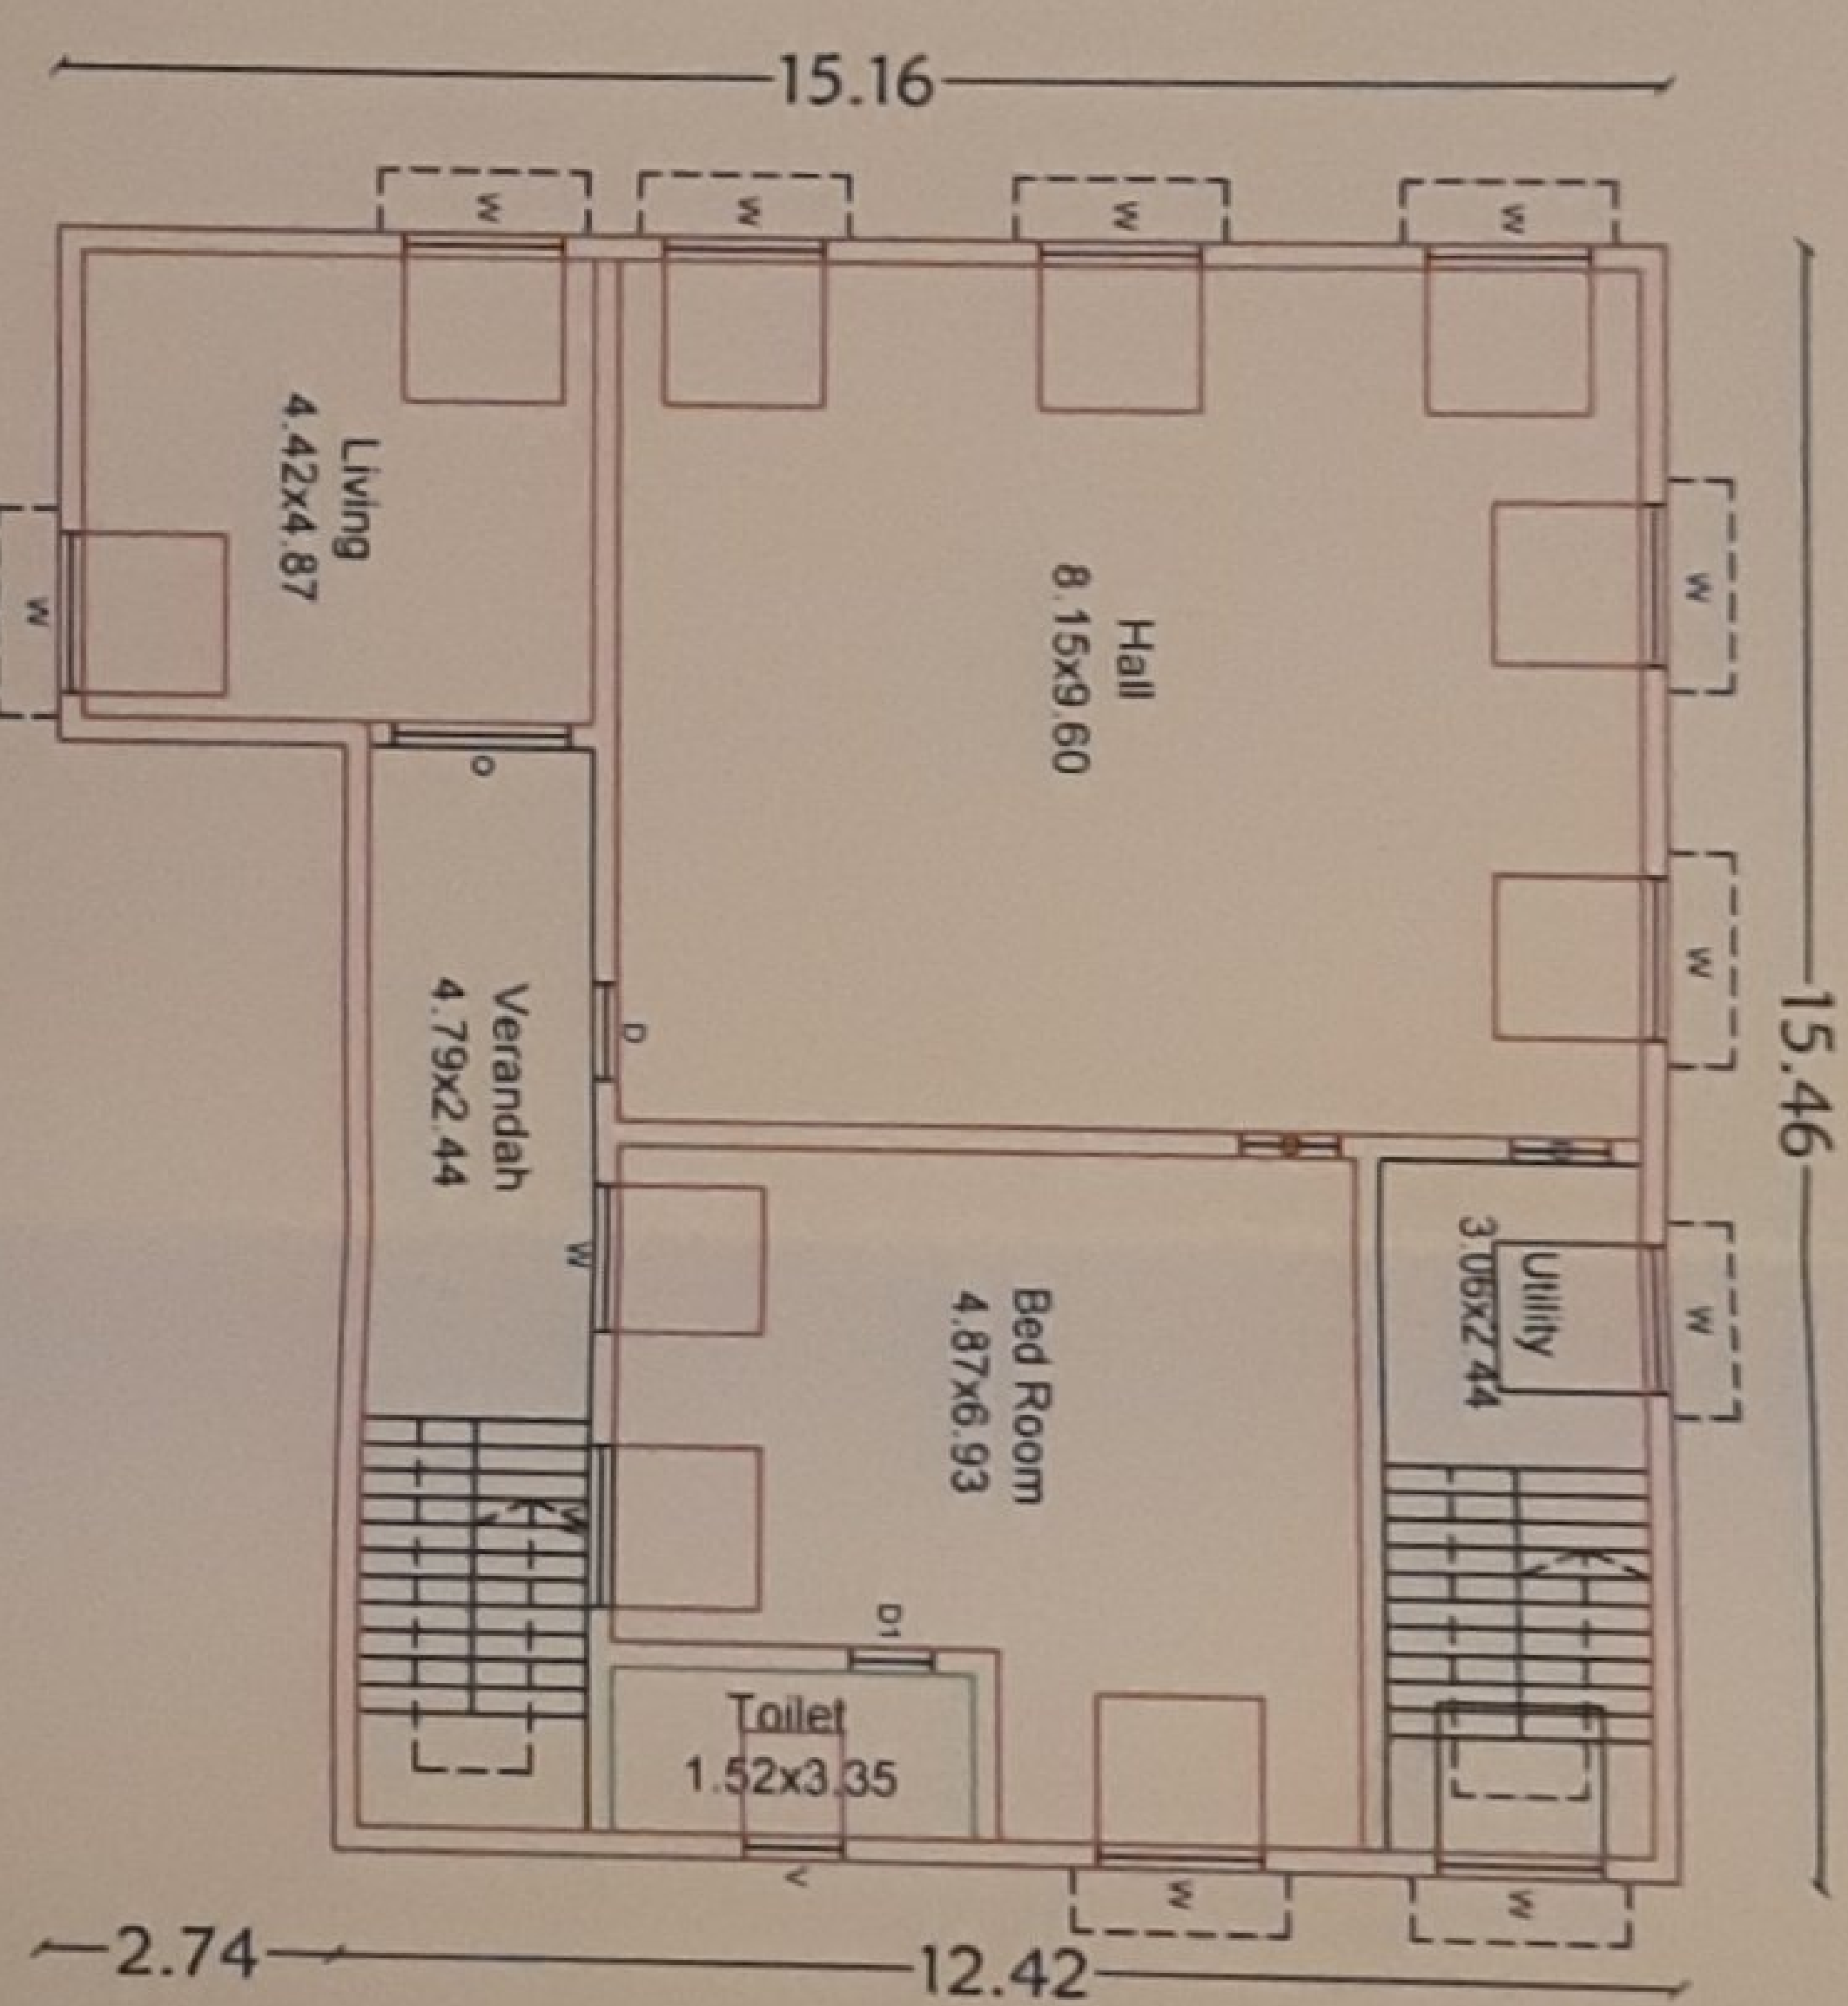


First Floor (Proposed)

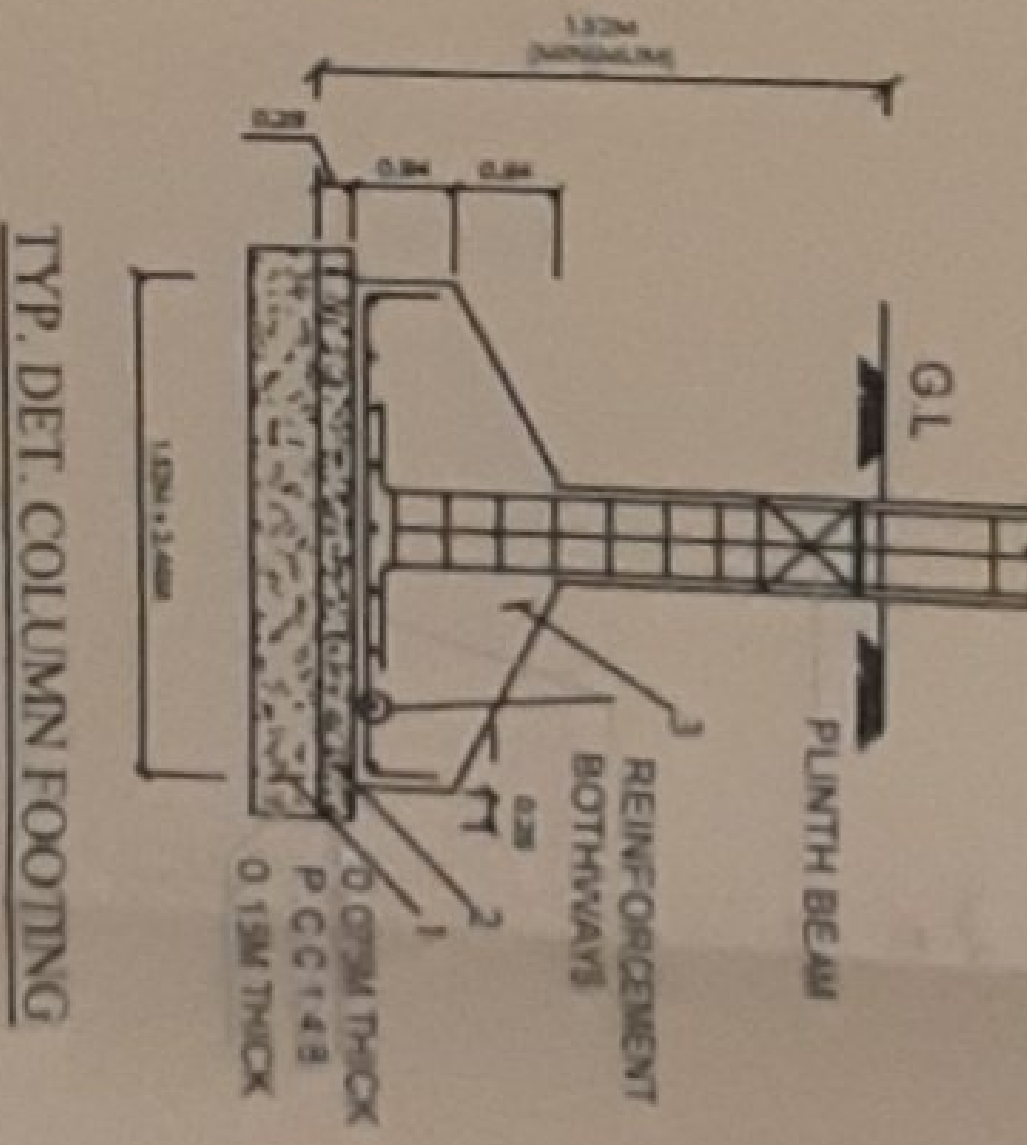


TYP. DET. COLUMN FOOTING

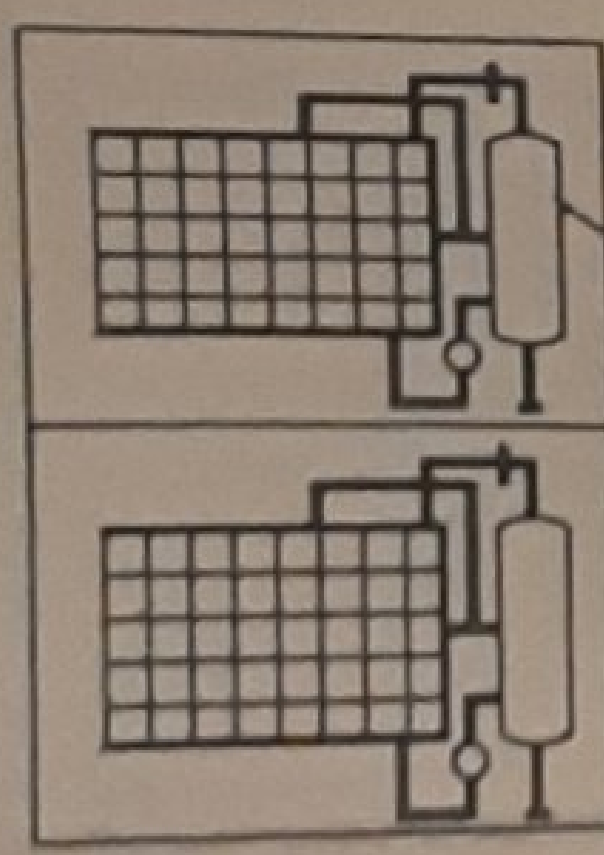


SOLAR HEATING SYSTEM

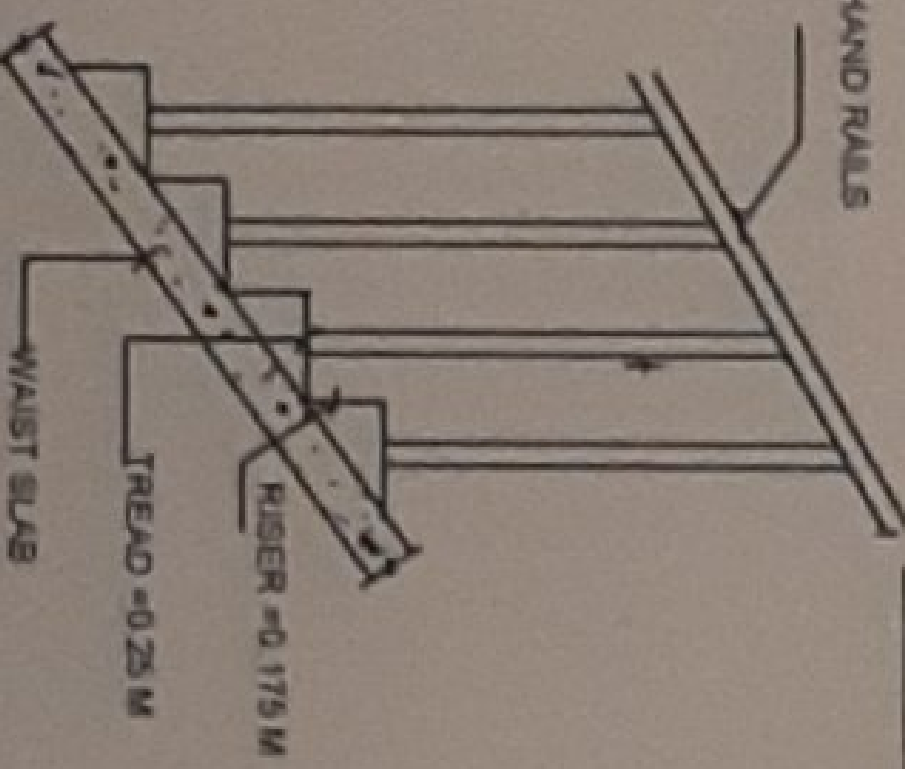

STAIR CASE DETAILS

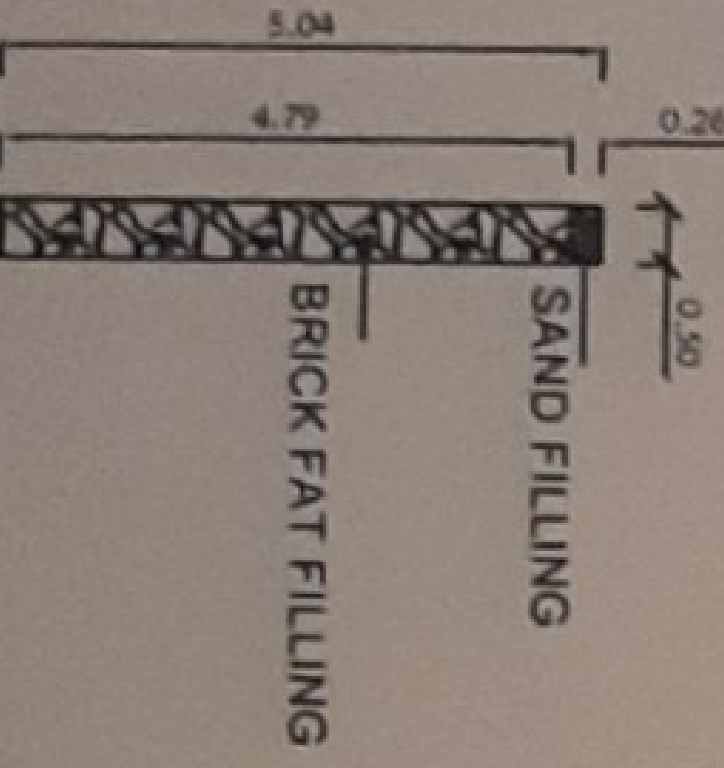

DETAILS OF PERCOLATION PIT

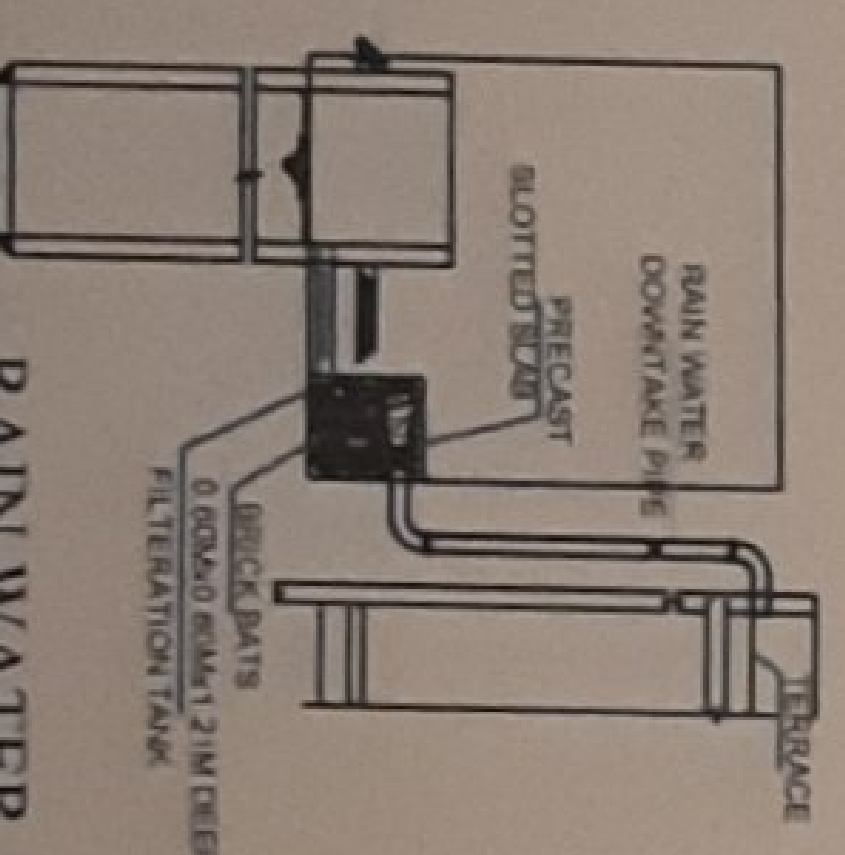

RAIN WATER HARVESTING SYSTEM



Ln. E. V. Muthu B.E., M.L.E., F.I.V., M.Sc., (RV)

MR CONSTRUCTIONS

No. 25, Ever Green Complex, College Road

Karaikudi-630 002

Mob: 94432 26127, 6379891035

LEGEND

LEGEND	FEET	METRE
R.O. D DOOR	3'0" x 7'0"	0.92 x 2.13
MD MAIN DOOR	3'6" x 7'0"	1.10 x 2.13
D1 DOOR	2'6" x 7'0"	0.76 x 2.13
AO ARCH OPEN	3'0" x 7'0"	0.92 x 2.13
W WINDOW	5'0" x 4'6"	1.52 x 1.37
W1 WINDOW	4'0" x 4'6"	1.22 x 1.37
V VENTILATOR	3'0" x 2'0"	0.92 x 0.60

AREA DETAILS

AREA DETAILS	SO. FT.	SO. M.
As Per Document	65121.65	6050.00
As Per Patia	65121.65	6050.00
As Per Site	65121.65	6050.00

PLINTH AREA DETAILS

PLINTH AREA DETAILS	Ground Floor Area	1102.00	102.37
Existing Area			
Proposed Area			
Ground Floor Area	1108.69	103.00	
First Floor Area	2210.69	205.38	
Open Space Area	62910.96	5844.62	

FSI DETAILS

FSI DETAILS	PROPOSED	PERMISSIBLE
Total Plinth Area	308.38	6050.00
Plot Area	0.05	2

OWNER'S NAME & SIGN:-

Thirun Chockalingam

S/o : Thiru. Kalyanasundaram

Power Agent:-

Thiru. C. Kalyanasundaram

S/o : Thiru. Chockalingam

ENGINEER:-

Ln. E. V. MUTHU B.E., M.L.E., F.I.V., M.Sc. (Valuation),
Registered Valuer, (U.I.) Reg. No. 07/2004-05 (West Taluk) / 653

Chartered Engineer, Structural Engineer,
Karaikudi Municipality Registered Engineer Grade - I

D.T.C.P. & Collictorate Panel Engineer

M.R. CONSTRUCTIONS

No. 25, "Ever Green Complex", College Road,
Karaikudi - 2, Sivagangai District.

Cell: 94432 26127, 6379891035

