
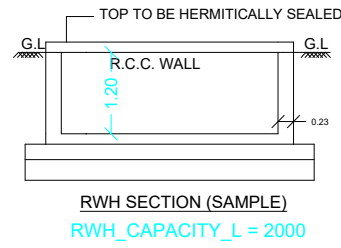
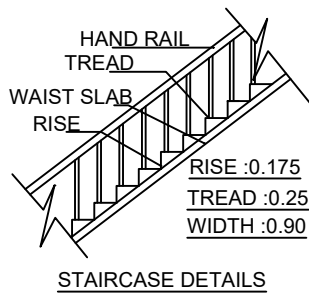
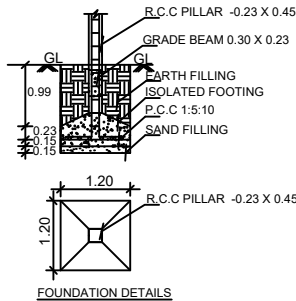
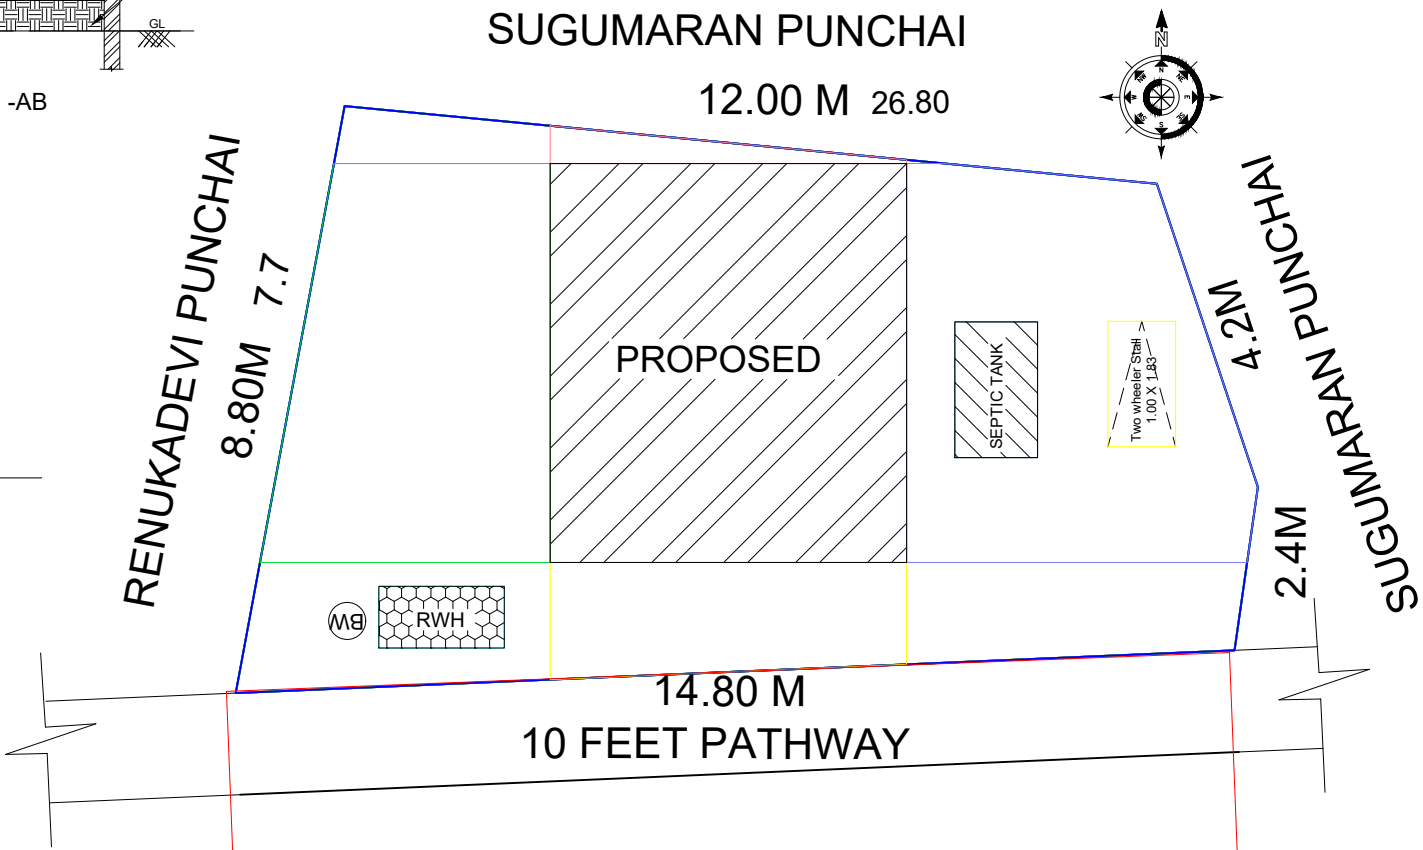
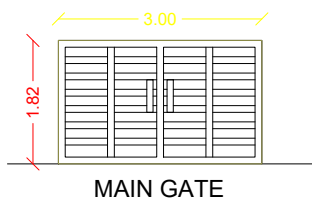
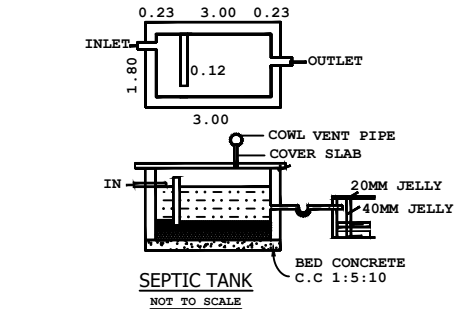
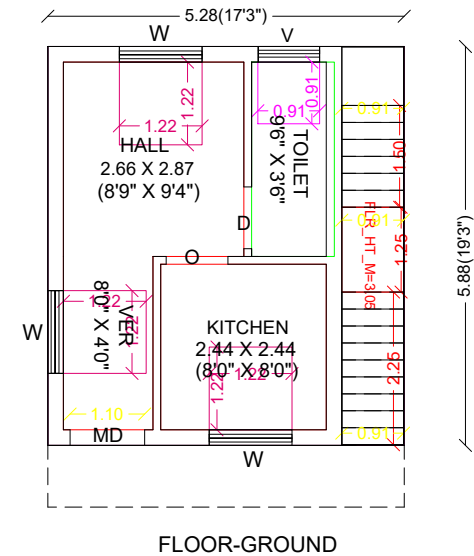


PLAN SHOWING THE PROPOSED CONSTRUCTION OF GROUND R.C.C ROOF BUILDING IN OLD S.NO:214/11 NOW S.NO:214/11B, PATTANO:1762, ERIYUR VILLAGE&GROUP

ERiyur PANCHAYAT, SIVAGANGAI TALUK & SIVAGANGAI DISTRICT.

SCALE : 1:100 (ALL DIMENSIONS ARE IN METRE).

NAME OF THE OWNER : Mr.N.BEER MOHAMAD.

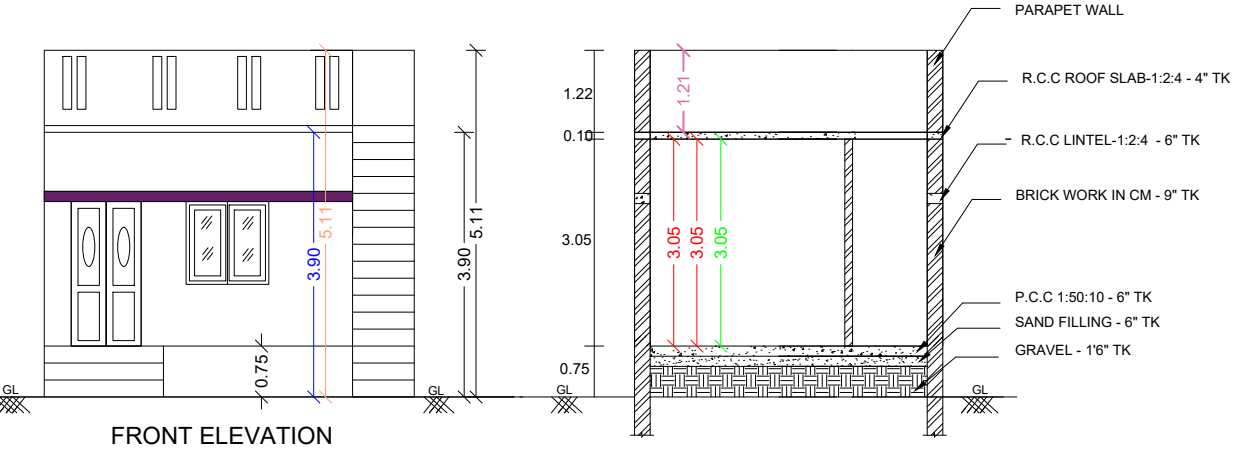

CASE TYPE	: NEW PROPOSAL
PLOT USE	: RESIDENTIAL
DWELLING UNITS	: 1 -NOS
AREA OF THE PLOT	: 1198.00Sft
SCHEME/AREA:SUB DIVISION LAND	
LAYOUT APPROVAL NUMBER	: --
DATE	: --

JOINERY DETAILS	METRE
MD - CW DOOR	1.10 X 2.10
D - CW DOOR	0.90 X 2.10
W - CW WINDOW	1.22 X 1.22
V - VENTILATOR	0.90 X 0.60

AREA DETAILS	SFT	SQM
SITE AREA (As per doc)	1198.00	111.28
SITE AREA (As per patta)	1151.71	107.00
SITE AREA (AS PER SITE)	1144.00	106.28
PRO BUILD GF	332.60	30.90
OPEN AREA	865.40	80.39

APPLICANT : Mrs.N.BEER MOHAMAD

Mr.T.N.BHARATHIDASAN
B.E.,M.SC(VALUATION),C.ENGG.(I) M.I.E., F.I.V.,
CHARTERED ENGINEER & APPROVED VALUER
REGISTER ENGINEER NO:RE.II/SVG.20/24
330, GOMATHI ANNEX, GANDHI ROAD
SIVAGANGAI-630561, PH.NO:94430 94330
ENGINEER