

PLAN SHOWING THE PROPOSED CONSTRUCTION OF R.C.C. ROOF RESIDENTIAL BUILDING GROUND FLOOR AT SY.NO.28/2, PATTA NO.925, IN AVANIPATTI VILLAGE, NORTH ILAIYATHANKUDI GROUP, AVANIPATTI PANCHAYAT, NORTH ILAIYATHANKUDI ULKADAI, THIRUPPATHUR UNION, THIRUPPATHUR TALUK, SIVAGANGAI DISTRICT.









LEGEND	FEET	METRE
RD, D DOOR	3'0"x7'0"	0.92x2.13
MD MAIN DOOR	3'6"x7'0"	1.10x2.13
D1 DOOR	2'6"x7'0"	0.76x2.13
AO ARCH OPEN	3'0"x7'0"	0.92x2.13
W WINDOW	4'0"x4'6"	1.21x1.37
W1 WINDOW	5'0"x4'6"	1.52x1.37
W2 WINDOW	10'0"x4'6"	3.05x1.37
V VENTILATOR	3'0"x2'0"	0.91x0.60
AREA DETAILS	SQ.FT.	SQ.M.
As Per Document	6996.54	650.00
As Per Patta	6996.54	650.00
As Per Site	6996.54	650.00
PLINTH AREA DETAILS		
Ground Floor Area	654.12	60.77
Open Space Area	6342.42	589.23
FSI DETAILS	PROPOSED	PERMISSIBLE
Total Plinth Area Plot Area 60.77 650.00	0.09	2

OWNER'S NAME & SIGN:-

Thiru.P.Marimuthu
S/o. Thiru.Palaniappan

ENGINEER:-

OFFICE:-

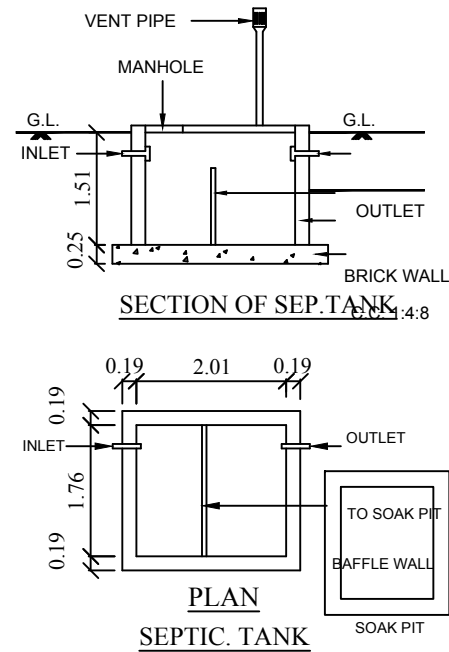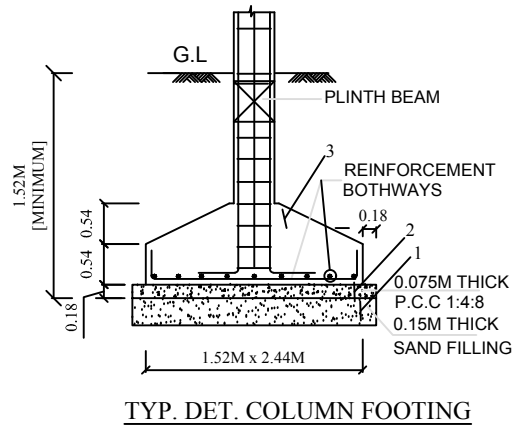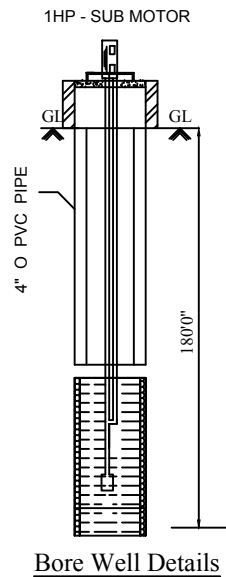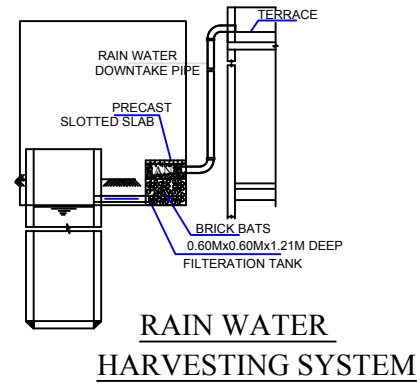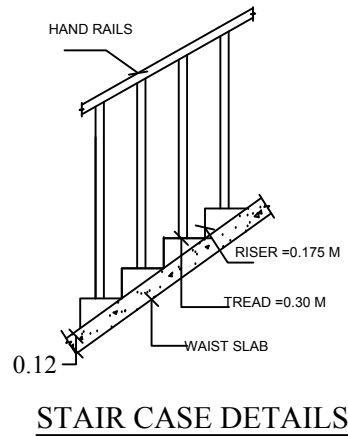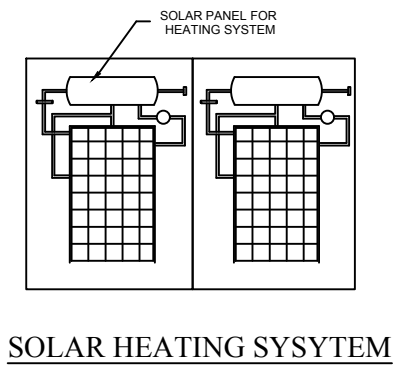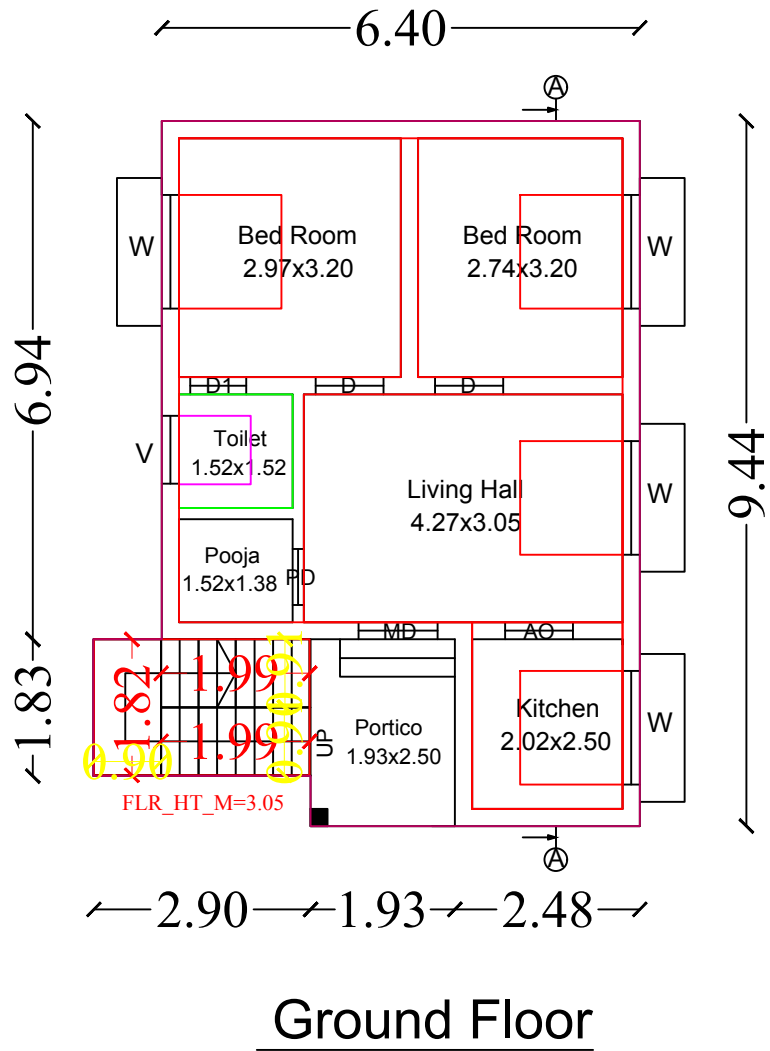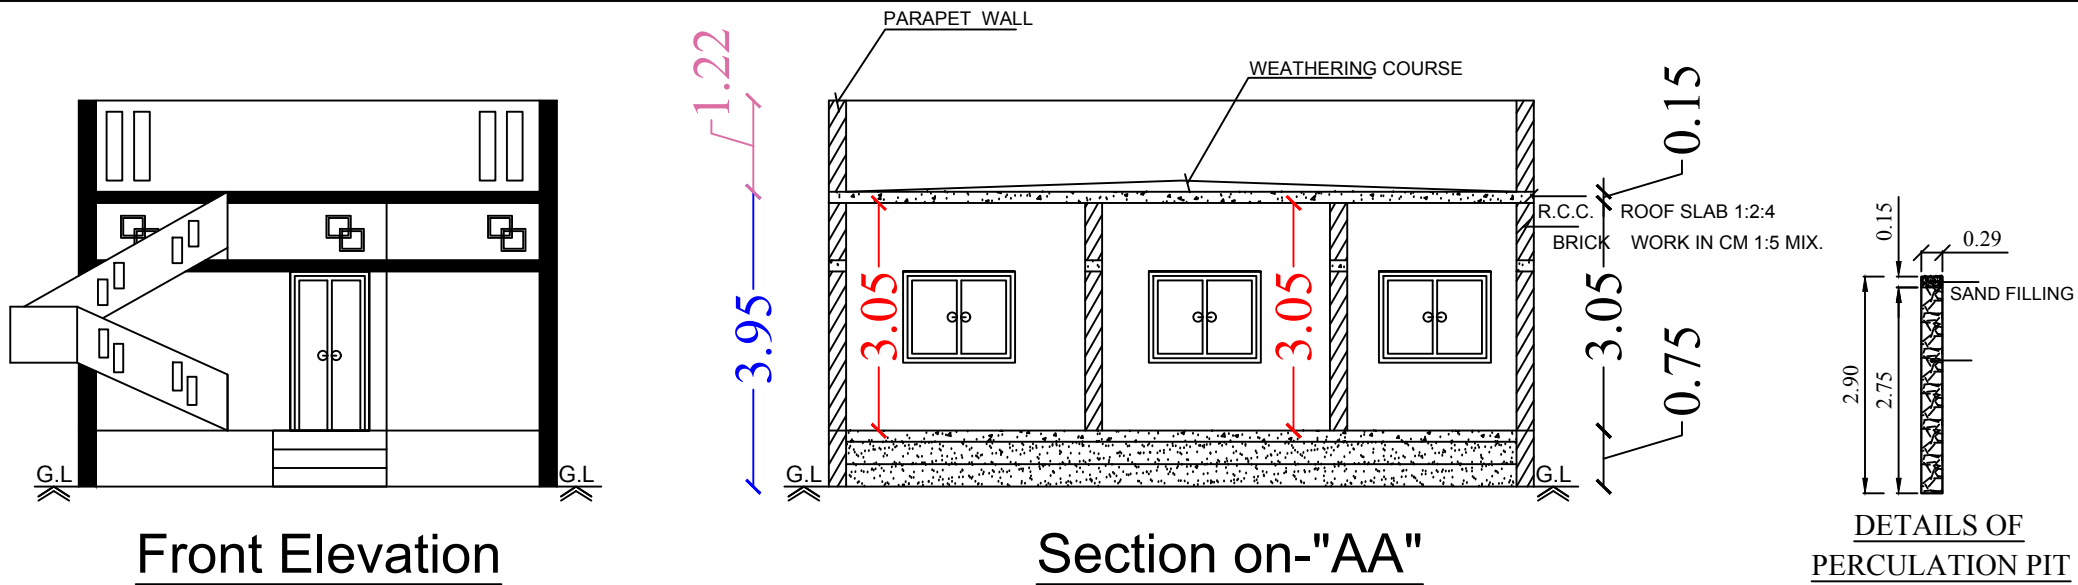

Ln.Er.V.Muthu B.E.,M.I.E.,F.I.V.,M.Sc., (RV)
MR CONSTRUCTIONS
No.25, Ever Green Complex, College Road
Karaikudi-630 002
Mob:94432 26127 ,6379891035