



PLAN SHOWING THE PROPOSED CONSTRUCTION OF GROUND FLOOR & FIRST FLOOR DWELLING HOUSE IN S.R.No:326/7A2B,
PATTA NO:3666,PLOT NO:214,217,SOORAKKULAM GROUP,KONNAKULAM VILLAGE,SOORAKKULAM PILARUTHAN PANCHAYAT,
MANAMADURAI UNION & TALUK,SIVAGANGAI DISTRICT..

APPLICANT NAME : Mr.C.JEYARAMAN S/O CHINNASAMY..,

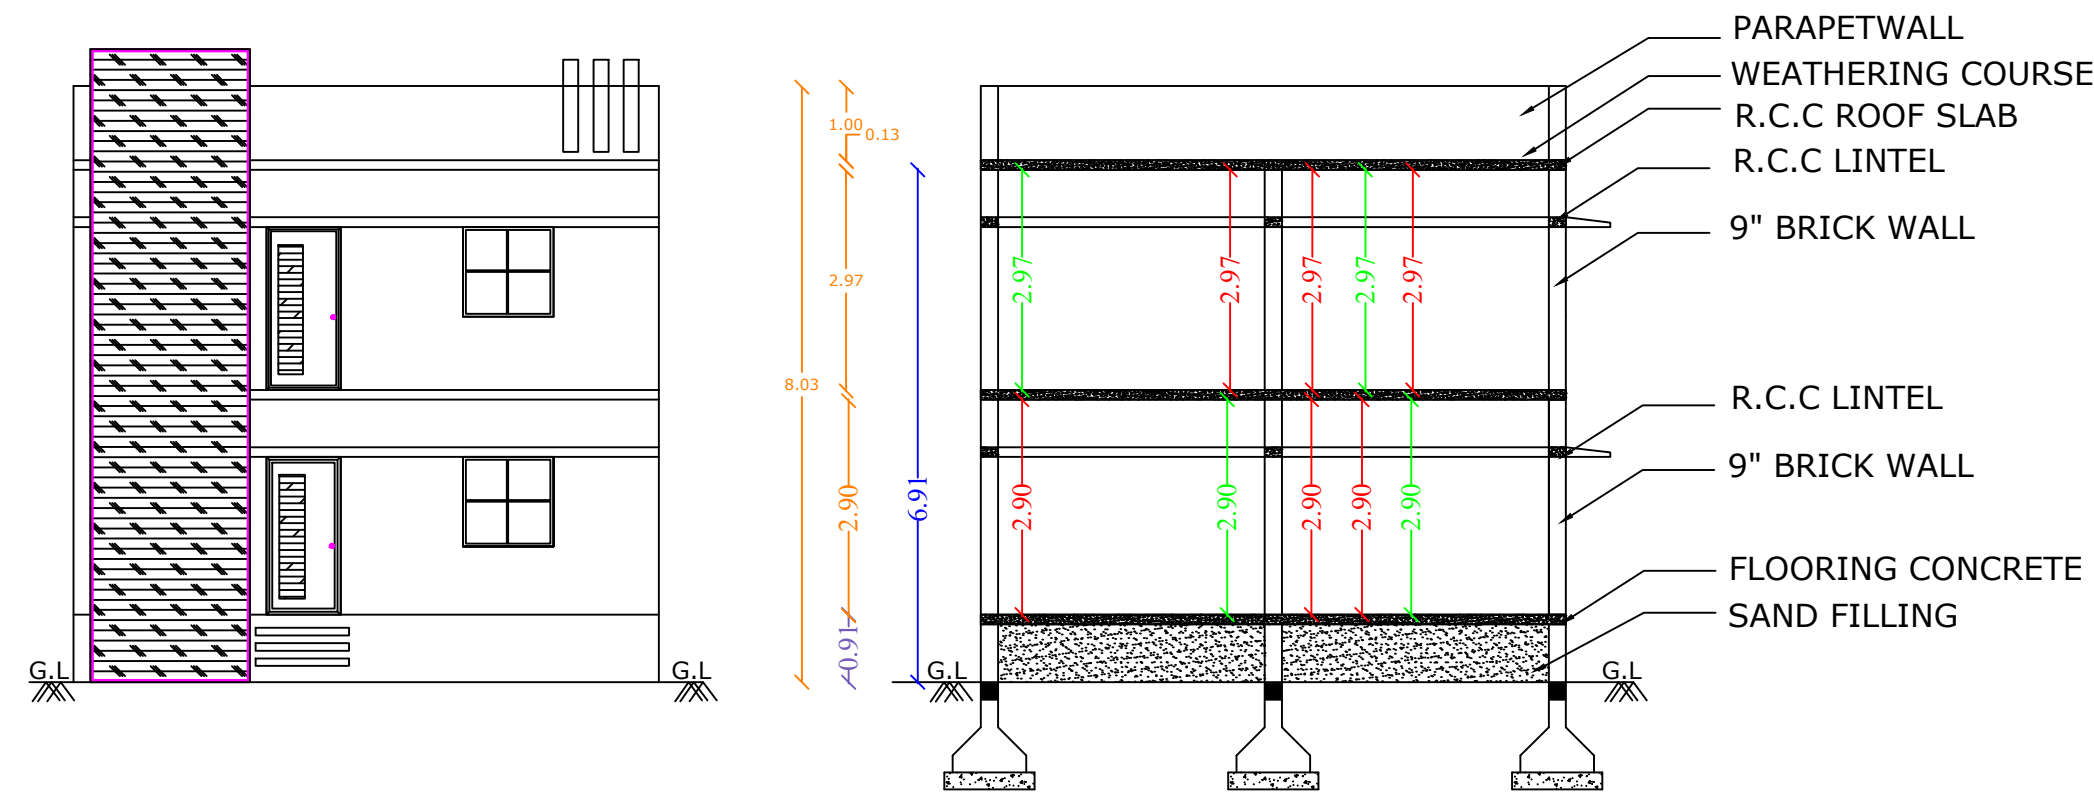


FRONT ELEVATION

SECTION A-A'


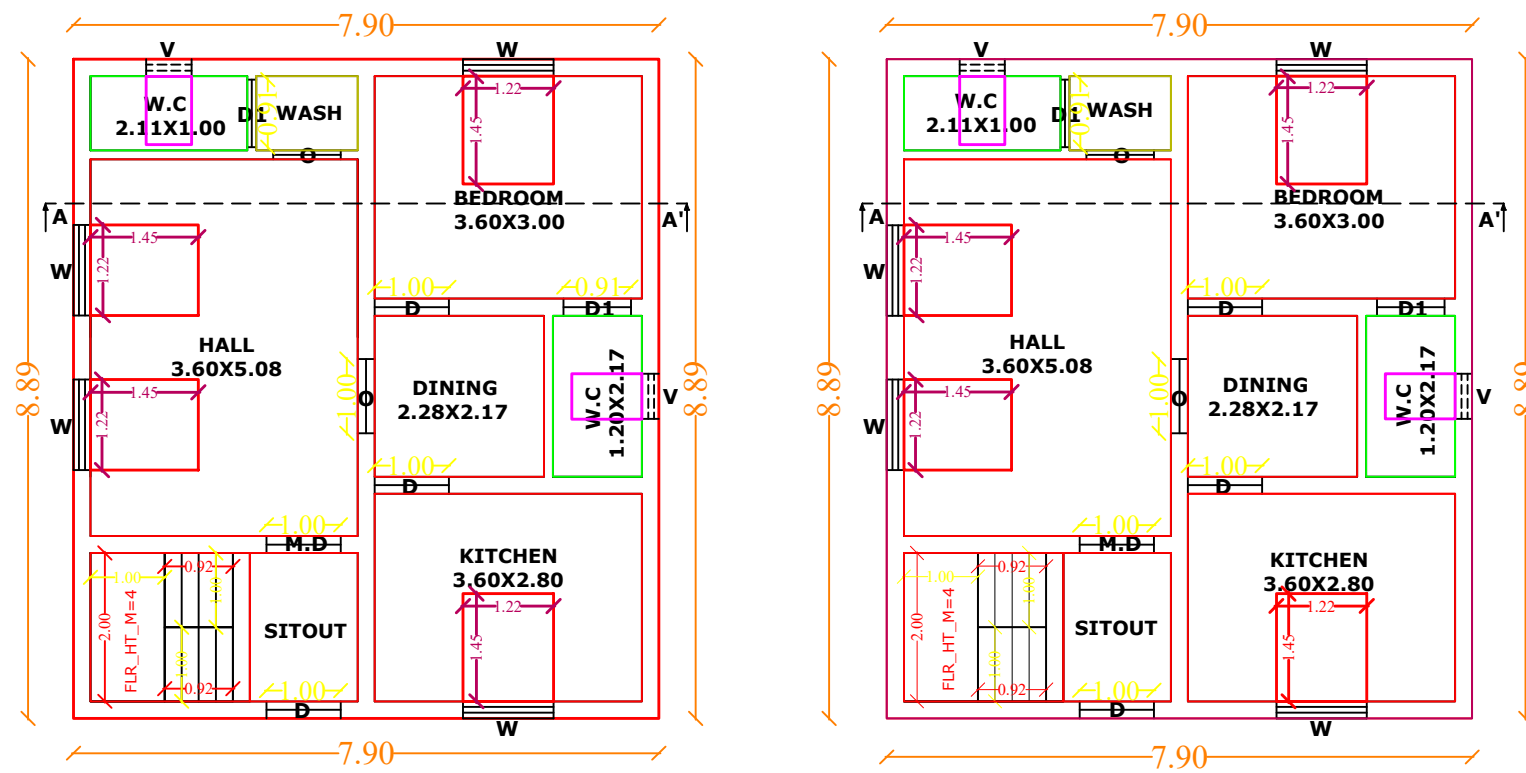


PROPOSED GROUND FLOOR



PROPOSED FIRST FLOOR

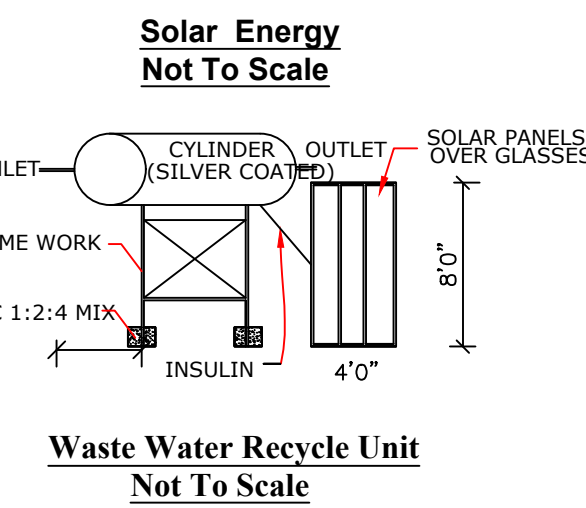


Waste Water Recycle Unit
Not To Scale

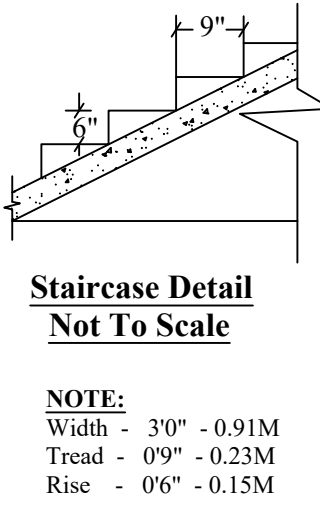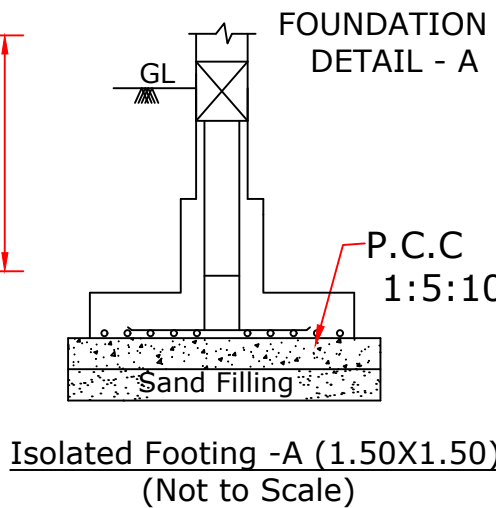

NOTE:
Width - 3'0" - 0.91M
Tread - 0'9" - 0.23M
Rise - 0'6" - 0.15M

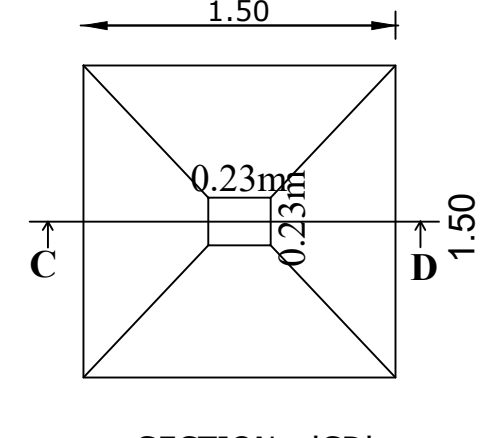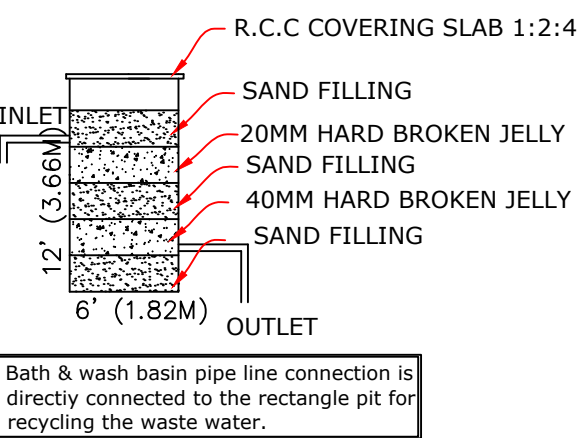


SECTION - 'CD'

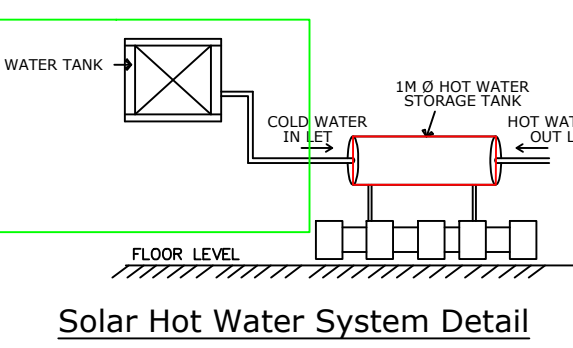


Solar Hot Water System Detail

TOPO PLAN:-

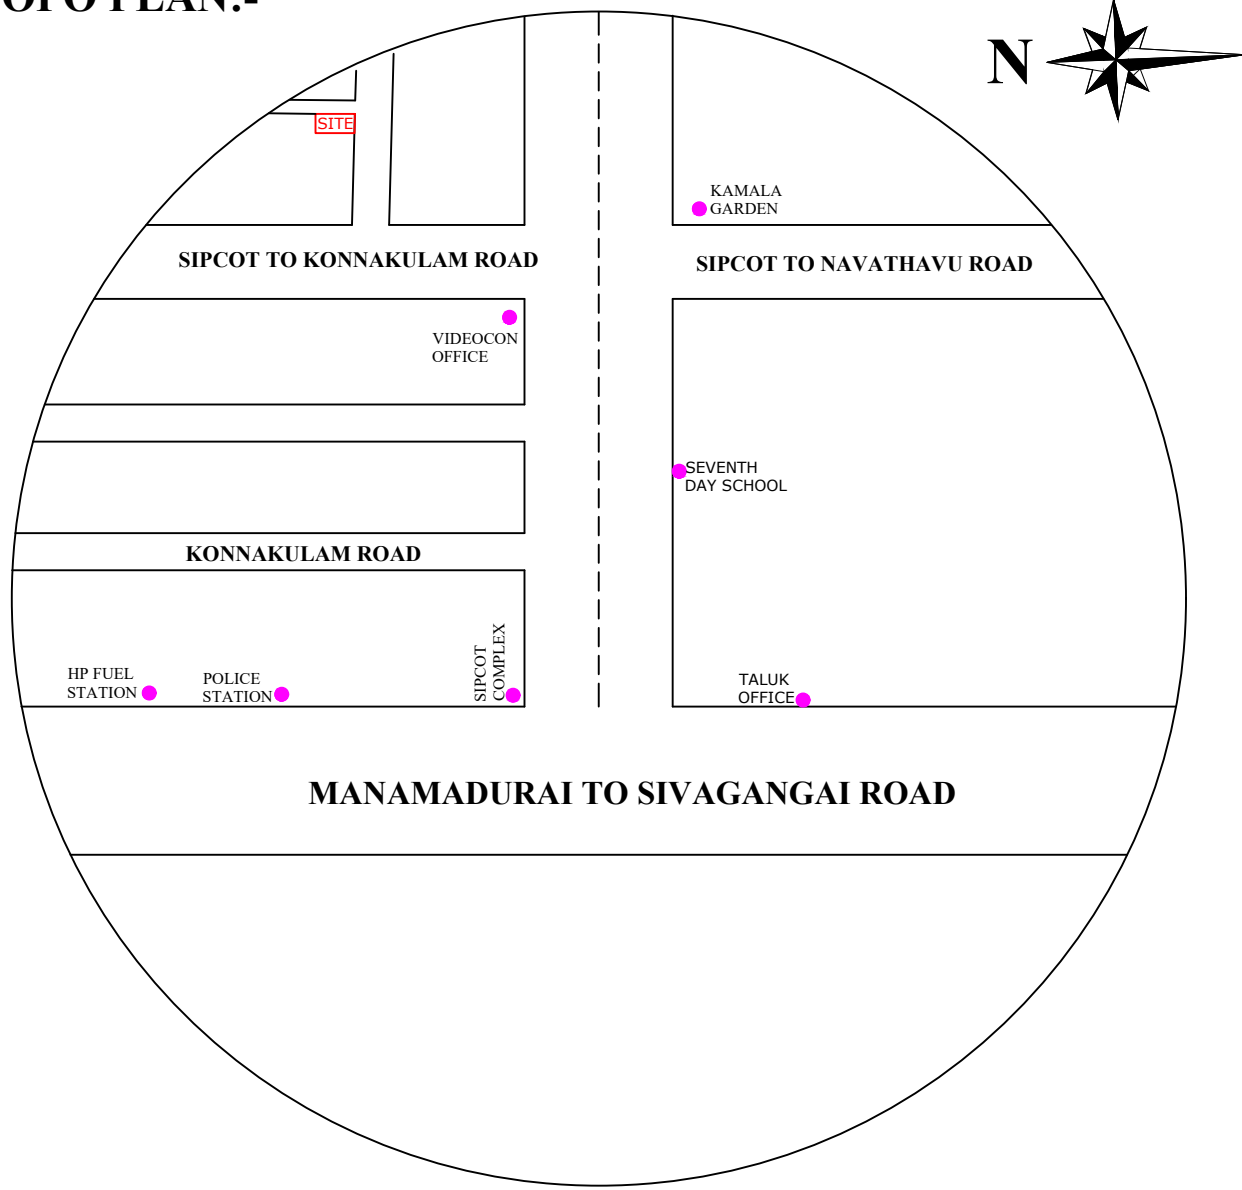

SITE PLAN:-

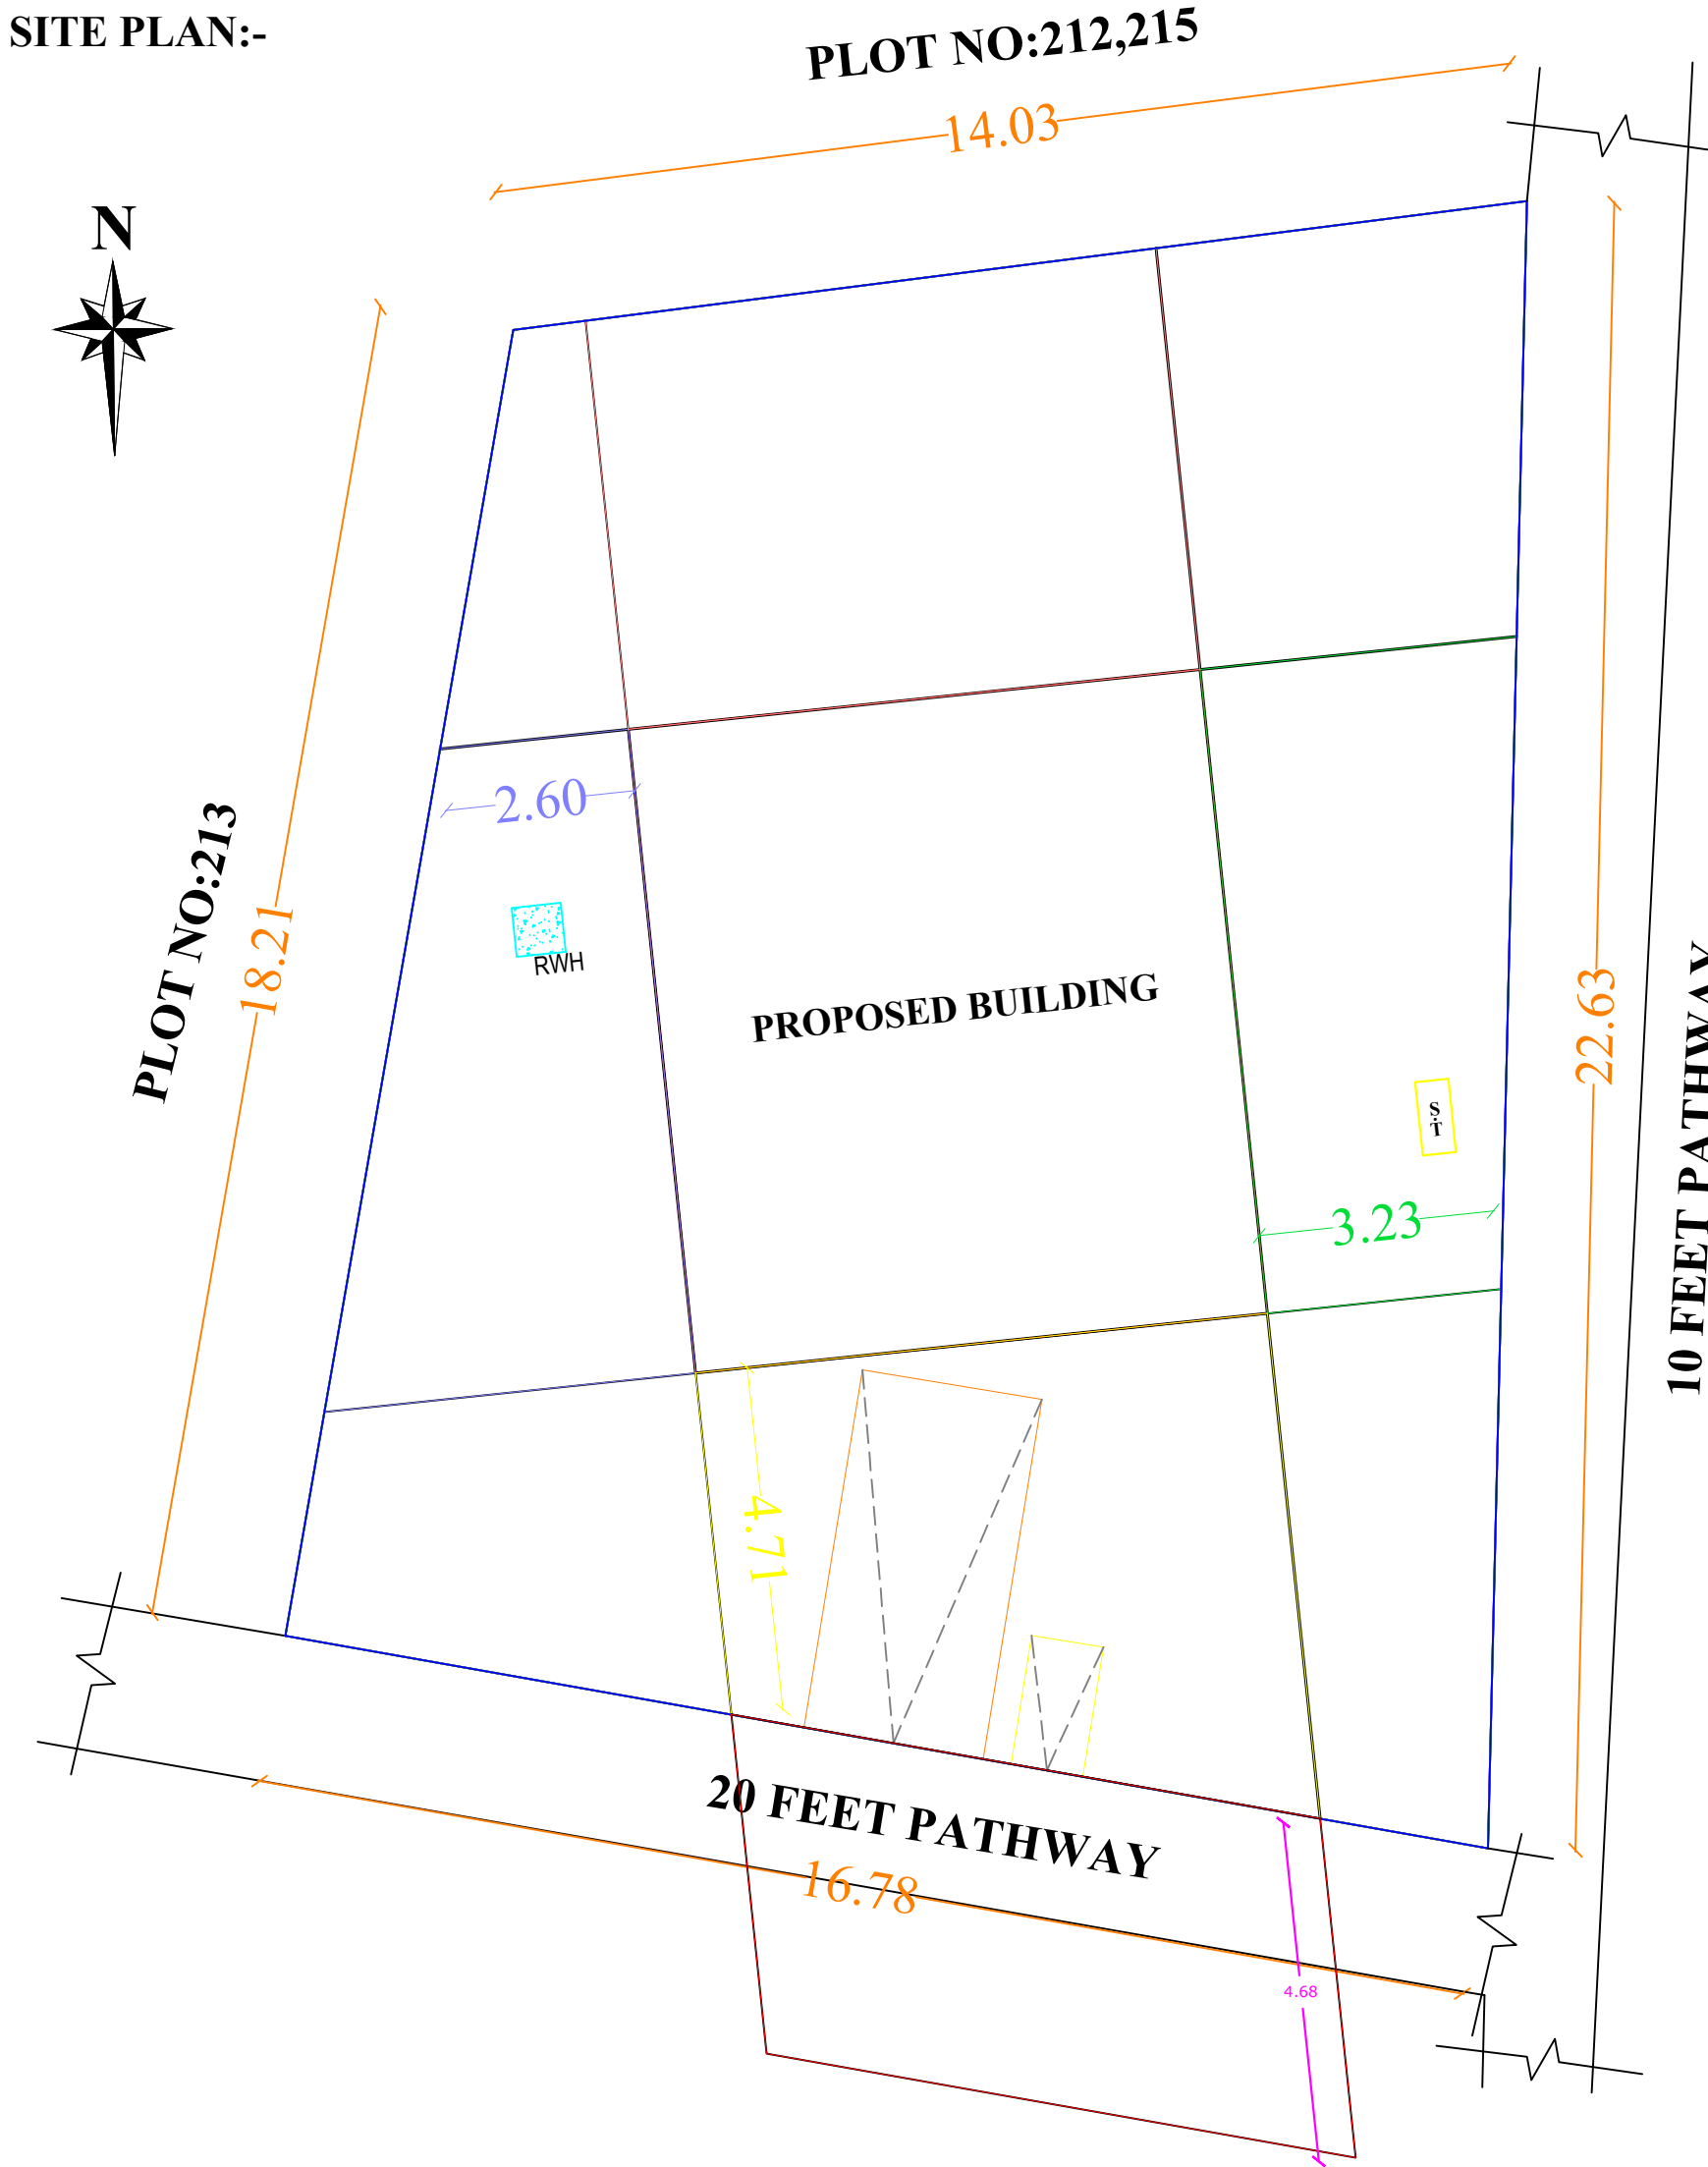

JOINERIES:-

M.D	MAIN DOOR	3'0" X 7'0"	0.91 X 2.13
D	DOOR	3'0" X 7'0"	0.91 X 2.13
D1	DOOR	-	-
W1	WINDOW	4'0" X 4'6"	1.52 X 1.52
W	WINDOW	-	-
V	VENTILATOR	2'4" X 2'4"	0.72 X 0.74
GW	GLASS WINDOW	-	-

AREA DETAILS:-

SQ.FT SQ.M

TOTAL AREA AS PER DOCUMENT	--	3347.00	0311.05
TOTAL AREA AS PER PATTA	--	3347.00	0311.05
PRO G.F AREA	--	0755.84	0070.22
PRO F.F AREA	--	0755.84	0070.22
OPEN SPACE AREA	--	2591.16	0240.81

FOR CALCULATION :-

$$FSI = \frac{\text{TOTAL BUILT UP AREA}}{\text{TOTAL PLOT EXTENT}}$$

$$FSI = \frac{140.44 \text{ SQM}}{311.05 \text{ SQM}} = 0.45\% < 2.0 \%$$

ENGINEER :-

Er.P.BALAMURUGAN, M.E.,Soil
LICENCE No : 185/002-64764 ,
MANAMADURAI MUNICIPLAITY

B2BuildERs
All Under One Roof
90478 41144
b2builders.mmm@gmail.com

APPLICANT SIGNATURE:-

C. Jeyaraman

C.JEYARAMAN

OFFICE USE ONLY :-

Building plan approval

Roc.no:04/2024-2024

BL.no: 04/2024-2024

/E-signed/

Soorakkulam President

Soorakkulam Village Panchayat

Manamadurai Union

Sivagangai District

