



PLAN SHOWING THE PROPOSED CONSTRUCTION OF R.C.C. RESIDENTIAL BUILDING IN GROUND FLOOR AT
OLD NATHAM S.NO.24-PART, NEW NATHAM S.NO.303/16-PART,MANAIVARI PATTA NO.174,
KALLUVALI VILLAGE,MONGANKANMOI GROUP,KALAKKANMOI PANCHAYAT, KALAYARKOIL TALUK,
SIVAGANGAI DISTRICT.

NAME OF THE OWNER:Mrs:L.SENGOL S/O LASARPILLAI.

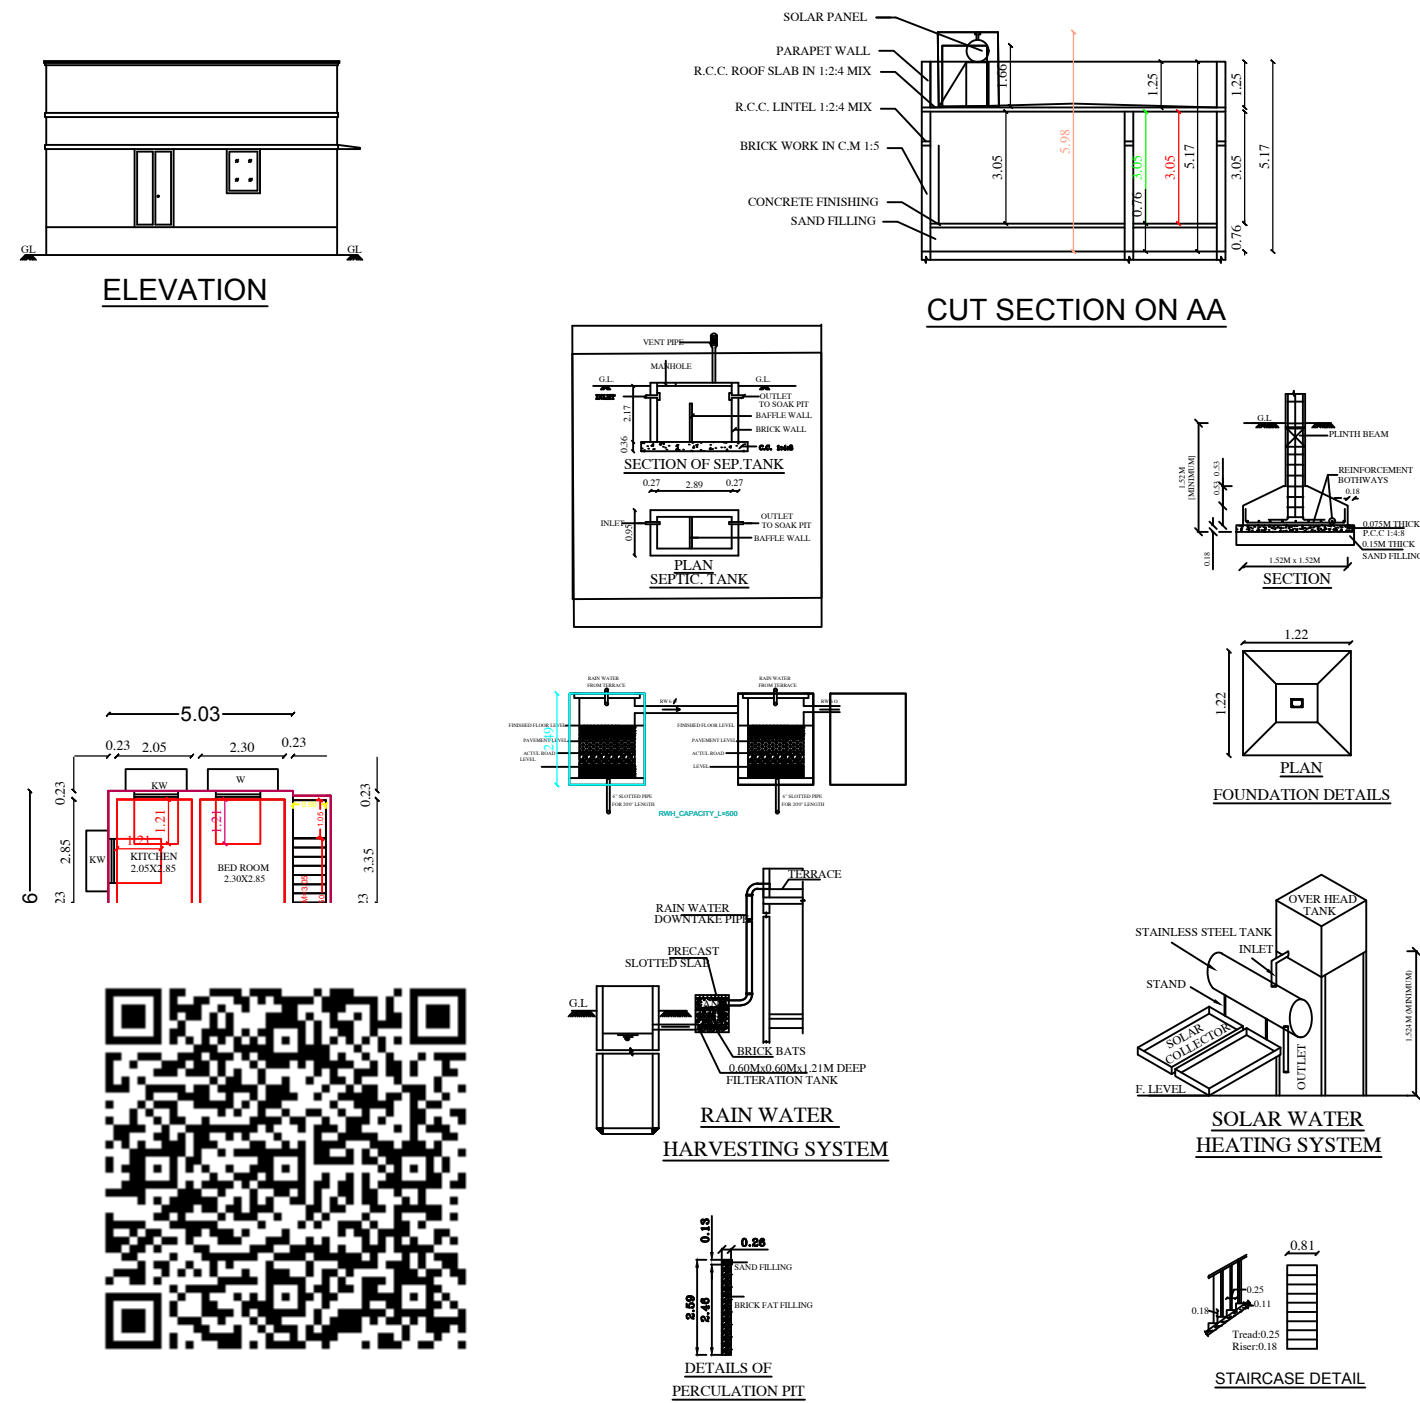

SITE PLAN

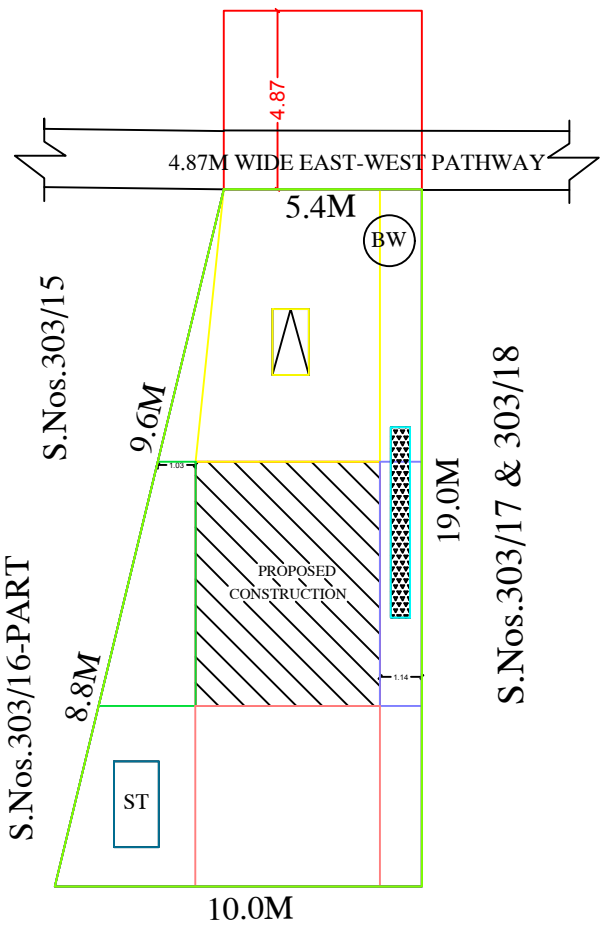

S.No.303/19

SITE PLAN

AREA STATEMENT	Sq.ft	Sq.mt
SITE AREA	1017.89	94.60
PRO.GROUND FLOOR AREA	432.87	40.23
VACANT AREA	585.02	54.38

SCHEDULE OF JOINERIES:

MD -MAIN DOOR	- 4'0" X 8'0" OR	1.22 X 2.44
D -DOOR	- 3'0" X 7'0" OR	0.91 X 2.13
D1 -DOOR	- 2'6" X 7'0" OR	0.76 X 2.13
O -OPEN	- 3'0" X 7'0" OR	0.91 X 2.13
W -WINDOW	- 3'0" X 4'0" OR	1.07 X 1.22
KW -KITCHEN WINDOW	- 3'6" X 3'6" OR	1.06 X 1.06
V-VENTILATOR	- 2'0" X 2'6" OR	0.61 X 0.76
W1-WINDOW 1	- 4'0" X 4'0" OR	1.21 X 1.21
W2-WINDOW 2	- 4'6" X 4'0" OR	1.36 X 1.21

Tamilnadu Combined Development & Building Rules - 2019			
Height of the building less then 7m, above 9 m Plot width			
Setback	Required	Available	OK
Front	1.50m	4.57 m	OK
Side1	1.0 m	1.35 m	OK
Side2	Nil	0.96 m	OK
Rear	Nil	4.19 m	OK
FSI	2.0	0.40	OK
Two Wheeler Park	1	1	OK
Car Parking	1	1	OK

REFERENCE

- ALL DIMENSIONS ARE IN METER

NOTE: THE NUMBER OF CAR/TWO WHEELER PARKING SPACES REQUIRED SHALL BE CALCULATED FOR 75% OF THE TOTAL PLINTH AREA IN THE BUILDING

- WASTE WATER COLLECT TO SOAK PIT
- SOLAR WATER HEATER SYSTEM TO BE PROVIDED
- RAIN WATER HARVESTING SYSTEM TO BE PROVIDED
- "U" TRAP SEPTIC TANK DESIGN TO BE PROVIDED

Owner Signature

Registered Engineer Signature