



PLAN SHOWING THE PROPOSED CONSTRUCTION OF GROUND FLOOR & FIRST FLOOR RCC ROOF COMMERCIAL BUILDING
IN OLD SURVEY NO : 112 / 2A ,112/ 2B, NEW SURVEY NO : 112 / 2B2 , PATTA NO :1160 ,THEKKUR TO NERKUPPAI MAIN ROAD,
OLUGUMANGALAM VILLAGE & PANCHAYAT, THIRUPPATHUR UNION & TALUK.

APPLICANT NAME: Mr. T. KARUPPAIYA , S/O : THIRUPPATHI


SCALE: 1cm :1m

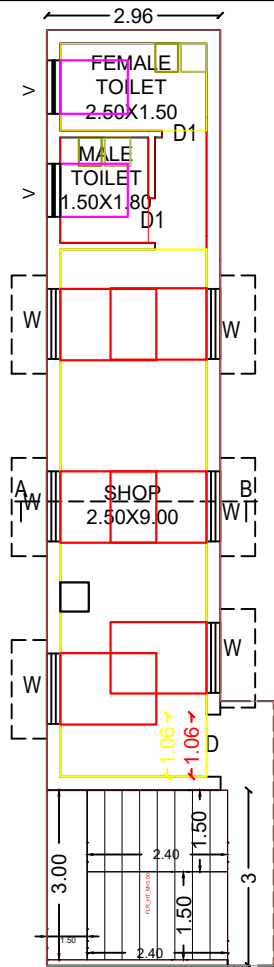


GROUND FLOOR PLAN

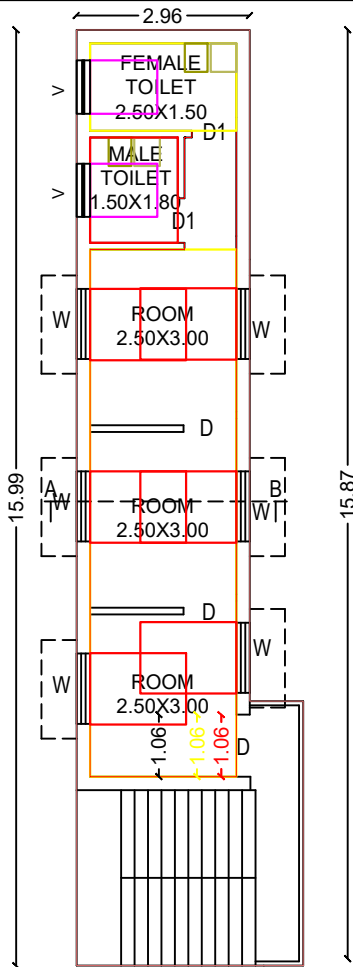



FIRST FLOOR PLAN

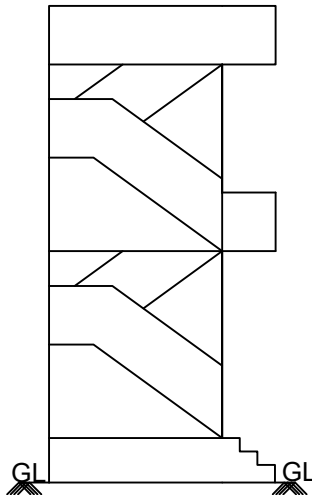

SECTION AT A1-A1

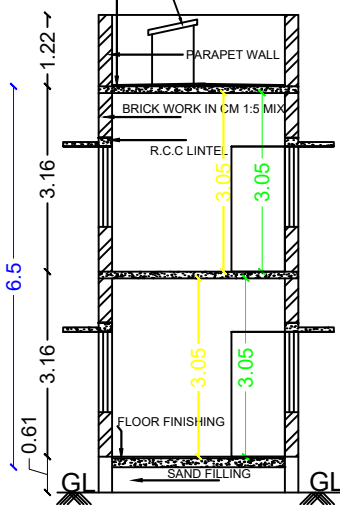

ELEVATION

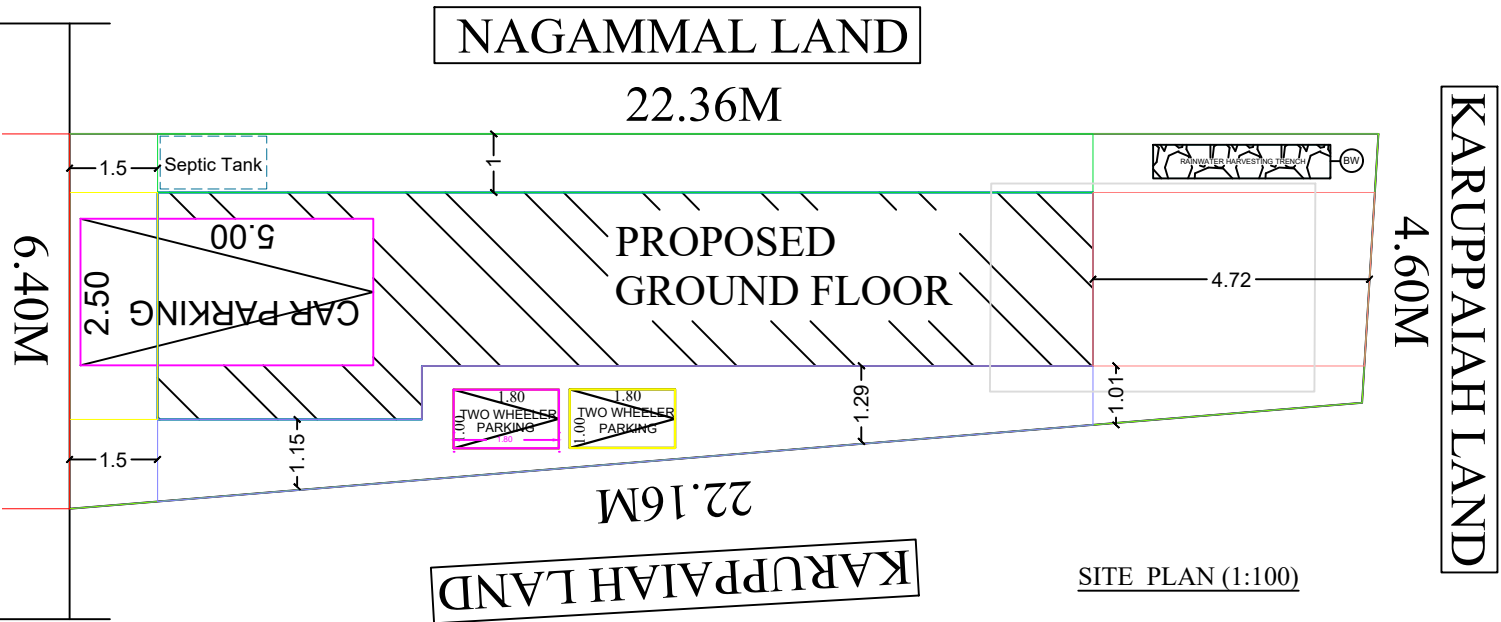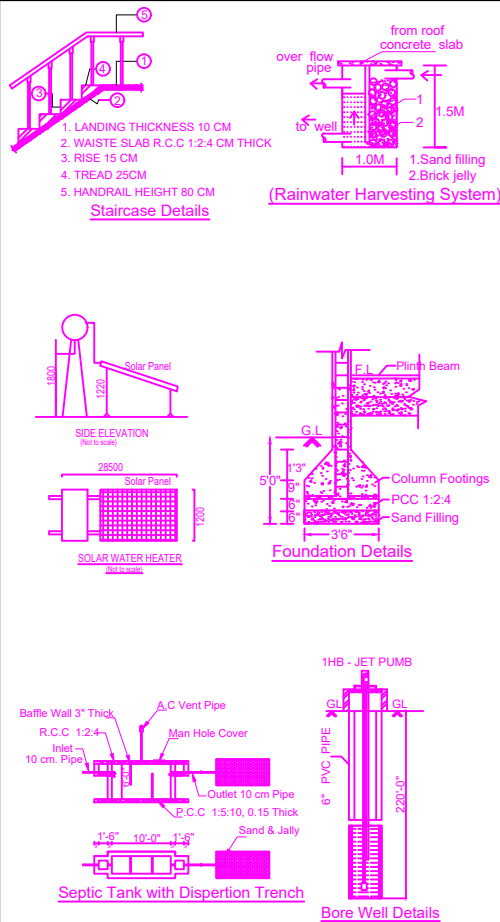

SITE PLAN (1:100)

SPECIFICATIONS

1. SAND FILLING
2. P.C.C. MIX RATIO 1:5:10 40MM METAL
3. R.C.C. ISOLATED FOUNDATION
4. BRICK WORK CM MIX RATIO 1:6
- 5 R.C.C. 1:1.5:3 MIX AS PER IS 456 : 2000

SCHEDULE OF JOINERIES

DOOR D	1.06 X 2.13
DOOR D1	0.91 X 2.13
DOOR D2	0.76 X 2.13
WINDOW W	1.20 X 1.20
VENTILATOR V	0.90 X 0.60
RCC PILLAR CAP	0.23X0.23

AREA DETAILS

FEET	METRE
SITE AREA	1307.00
PRO GROUND FLOOR	553.80
PRO FIRST FLOOR	553.80
VACANT AREA	753.20

COLOR INDEX

	SITE / BOUNDARY AREA
	PROPOSED BUILDING
	EXISTING ROAD

APPLICANT

Mr. T. KARUPPAIYA , S/O : THIRUPPATHI

ENGINEER

Er. K. NAGALINGAM, D.C.E,
Consulting Engineer, Contractor,
Licenced Building Surveyor
UMAYAMBIGAI CONSTRUCTION
34, N.G.G.O Colony
Udhayachi Middle
DEVAKOTTAI - 630 302
Cell: 94435 02194

OFFICE USE