



PLAN SHOWING THE PROPOSED GROUND FLOOR CONSTRUCTION OF THE
R.C.C ROOF RESIDENTIAL BUILDING BEARING OF OLD S.NO:88/2A4,NEW
S.NO:88/45,PLOT.NO:73,PAIYUR PILLAIVAYAL VILLAGE & GROUP,VANIYANGUDI
PANCHAYAT,SIVAGANGAI TALUK & SIVAGANGAI DISTRICT.

APPLICANT NAME : Mr.C.JAYAPRABHU S/O CHOKKALINGAM.

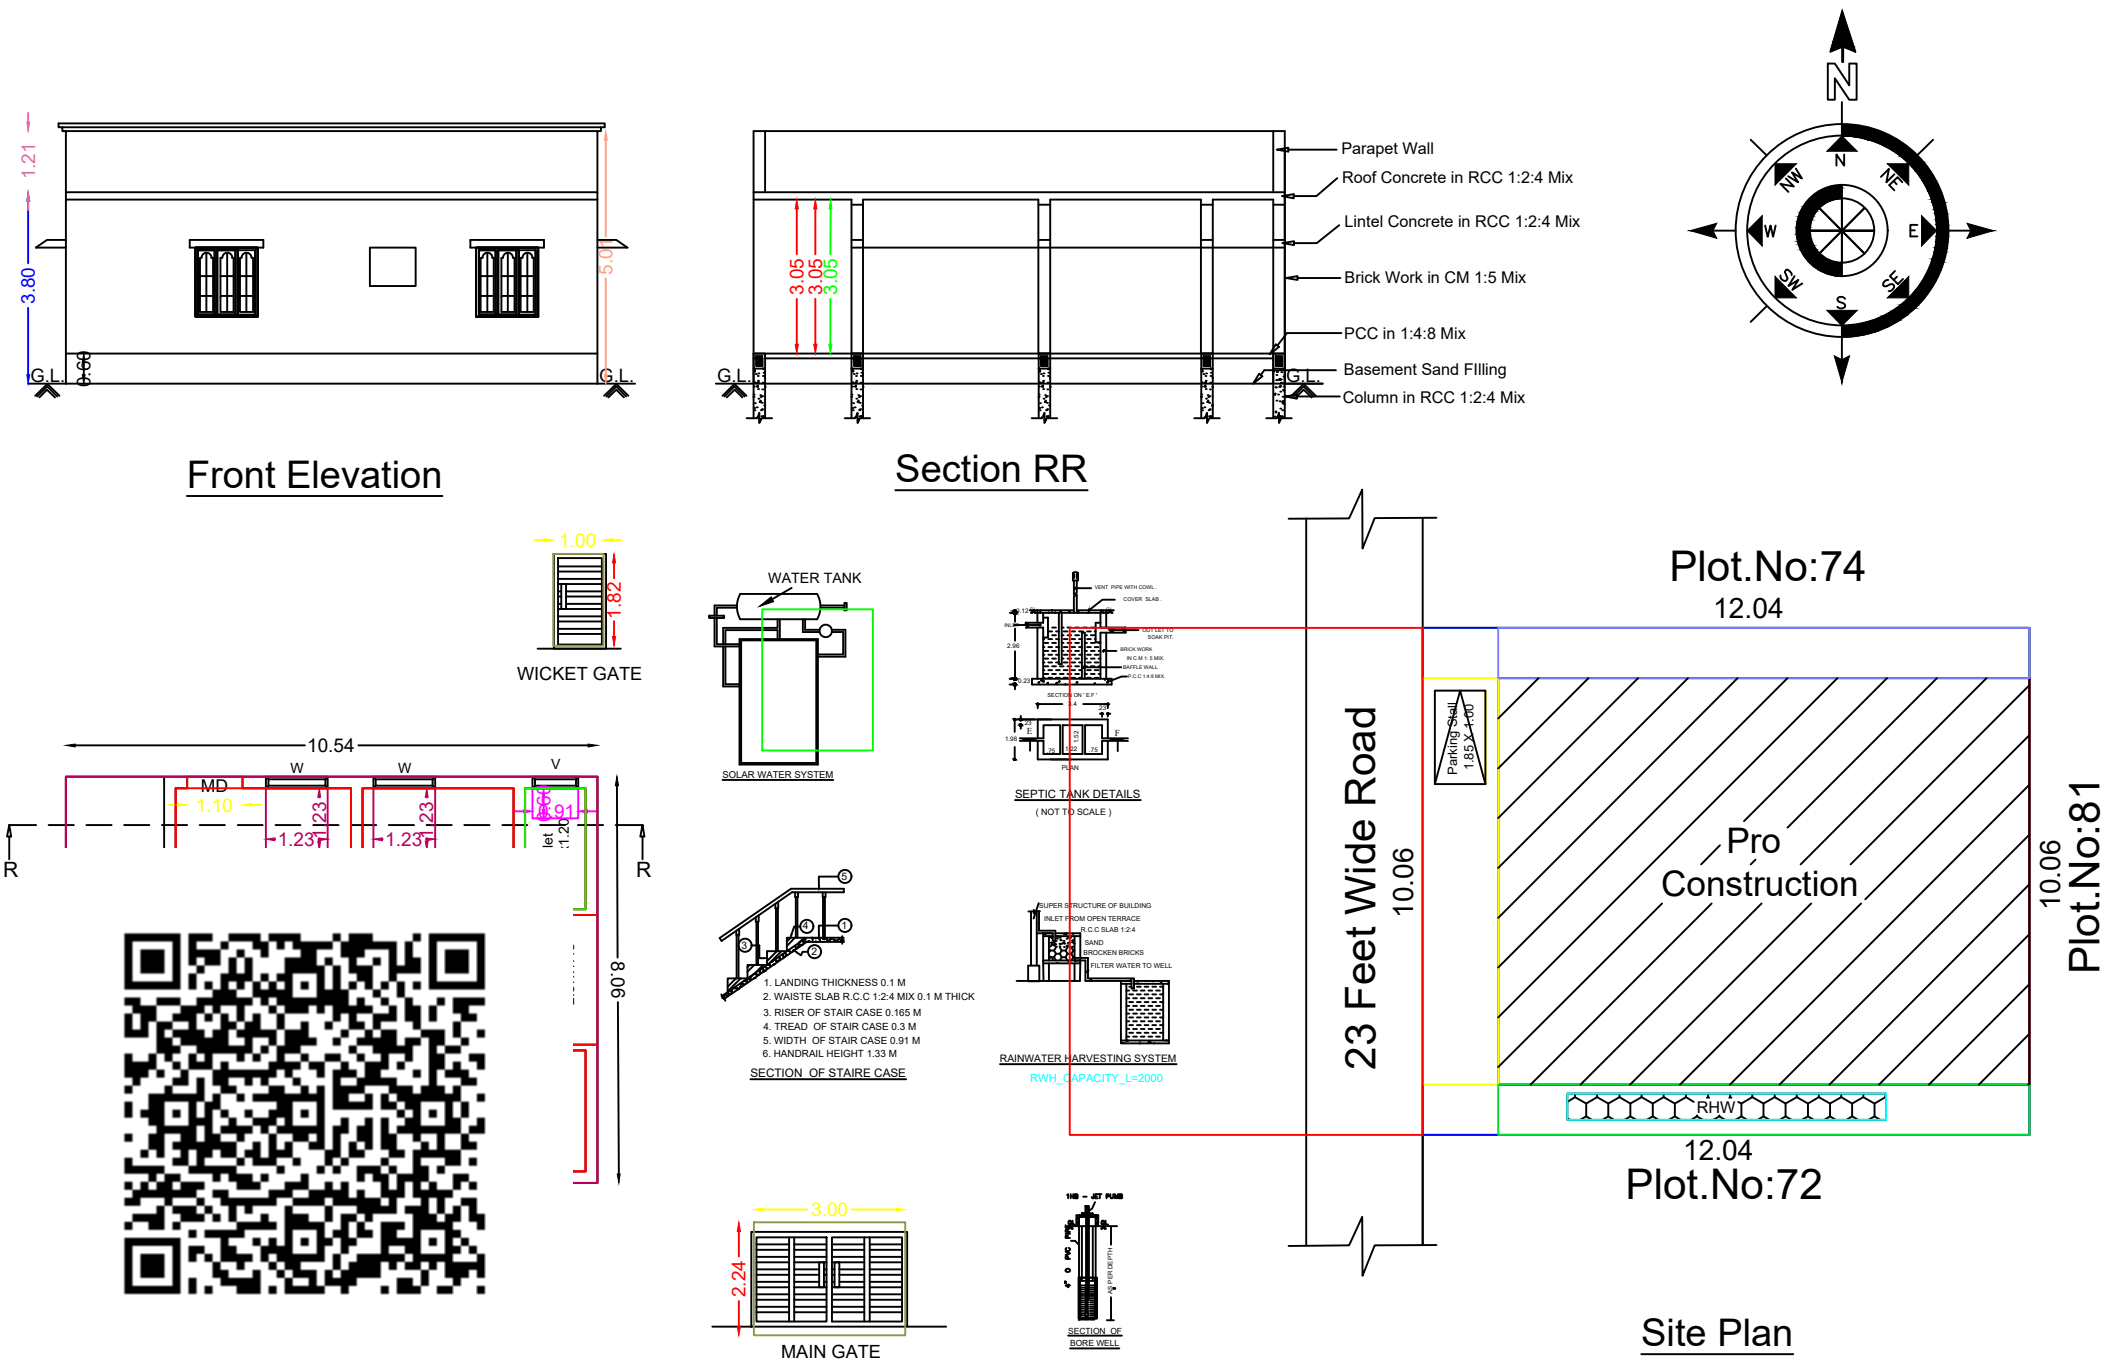

Topo Plan

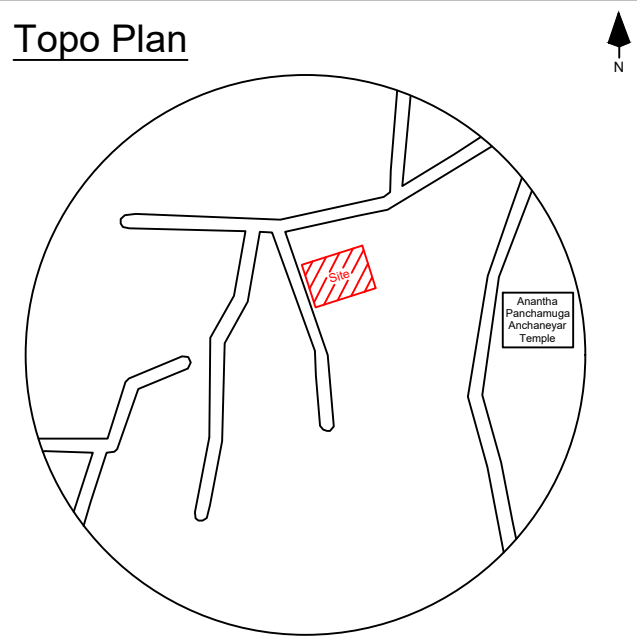

LEGEND		FEET	METRE
MD/DD	DOOR	3'3"X7'0"	1.02X2.13
D	DOOR	3'0"X7'0"	0.91X2.13
D1	DOOR	2'6"X7'0"	0.76X2.13
W	WINDOW	4'0"X4'6"	1.22X1.37
V	VENTILATOR	3'0"X2'6"	0.91X0.76
(Scale 1:100)		AREA DETAILS	
		In Sq.Ft	In Sq.Mt
Total Area (As Per Document)		1304.00	121.19
Pro.Ground Floor		914.06	84.95
Open Space		389.94	36.24

APPLICANT

(Signature)

Mr.C.JAYAPRABHU S/O CHOKKALINGAM.

REGISTERED ENGINEER

(Signature)

Er.M.RAJESWARAN.B.E.,
REGISTERED PROFESSIONAL
Reg.No:112/LS/2023/00001
SIVAREESH CONSTRUCTION
149/1,MELARADHA VEETHI,
SIVAGANGAI-630561.
Ph:+91 8220863614.