
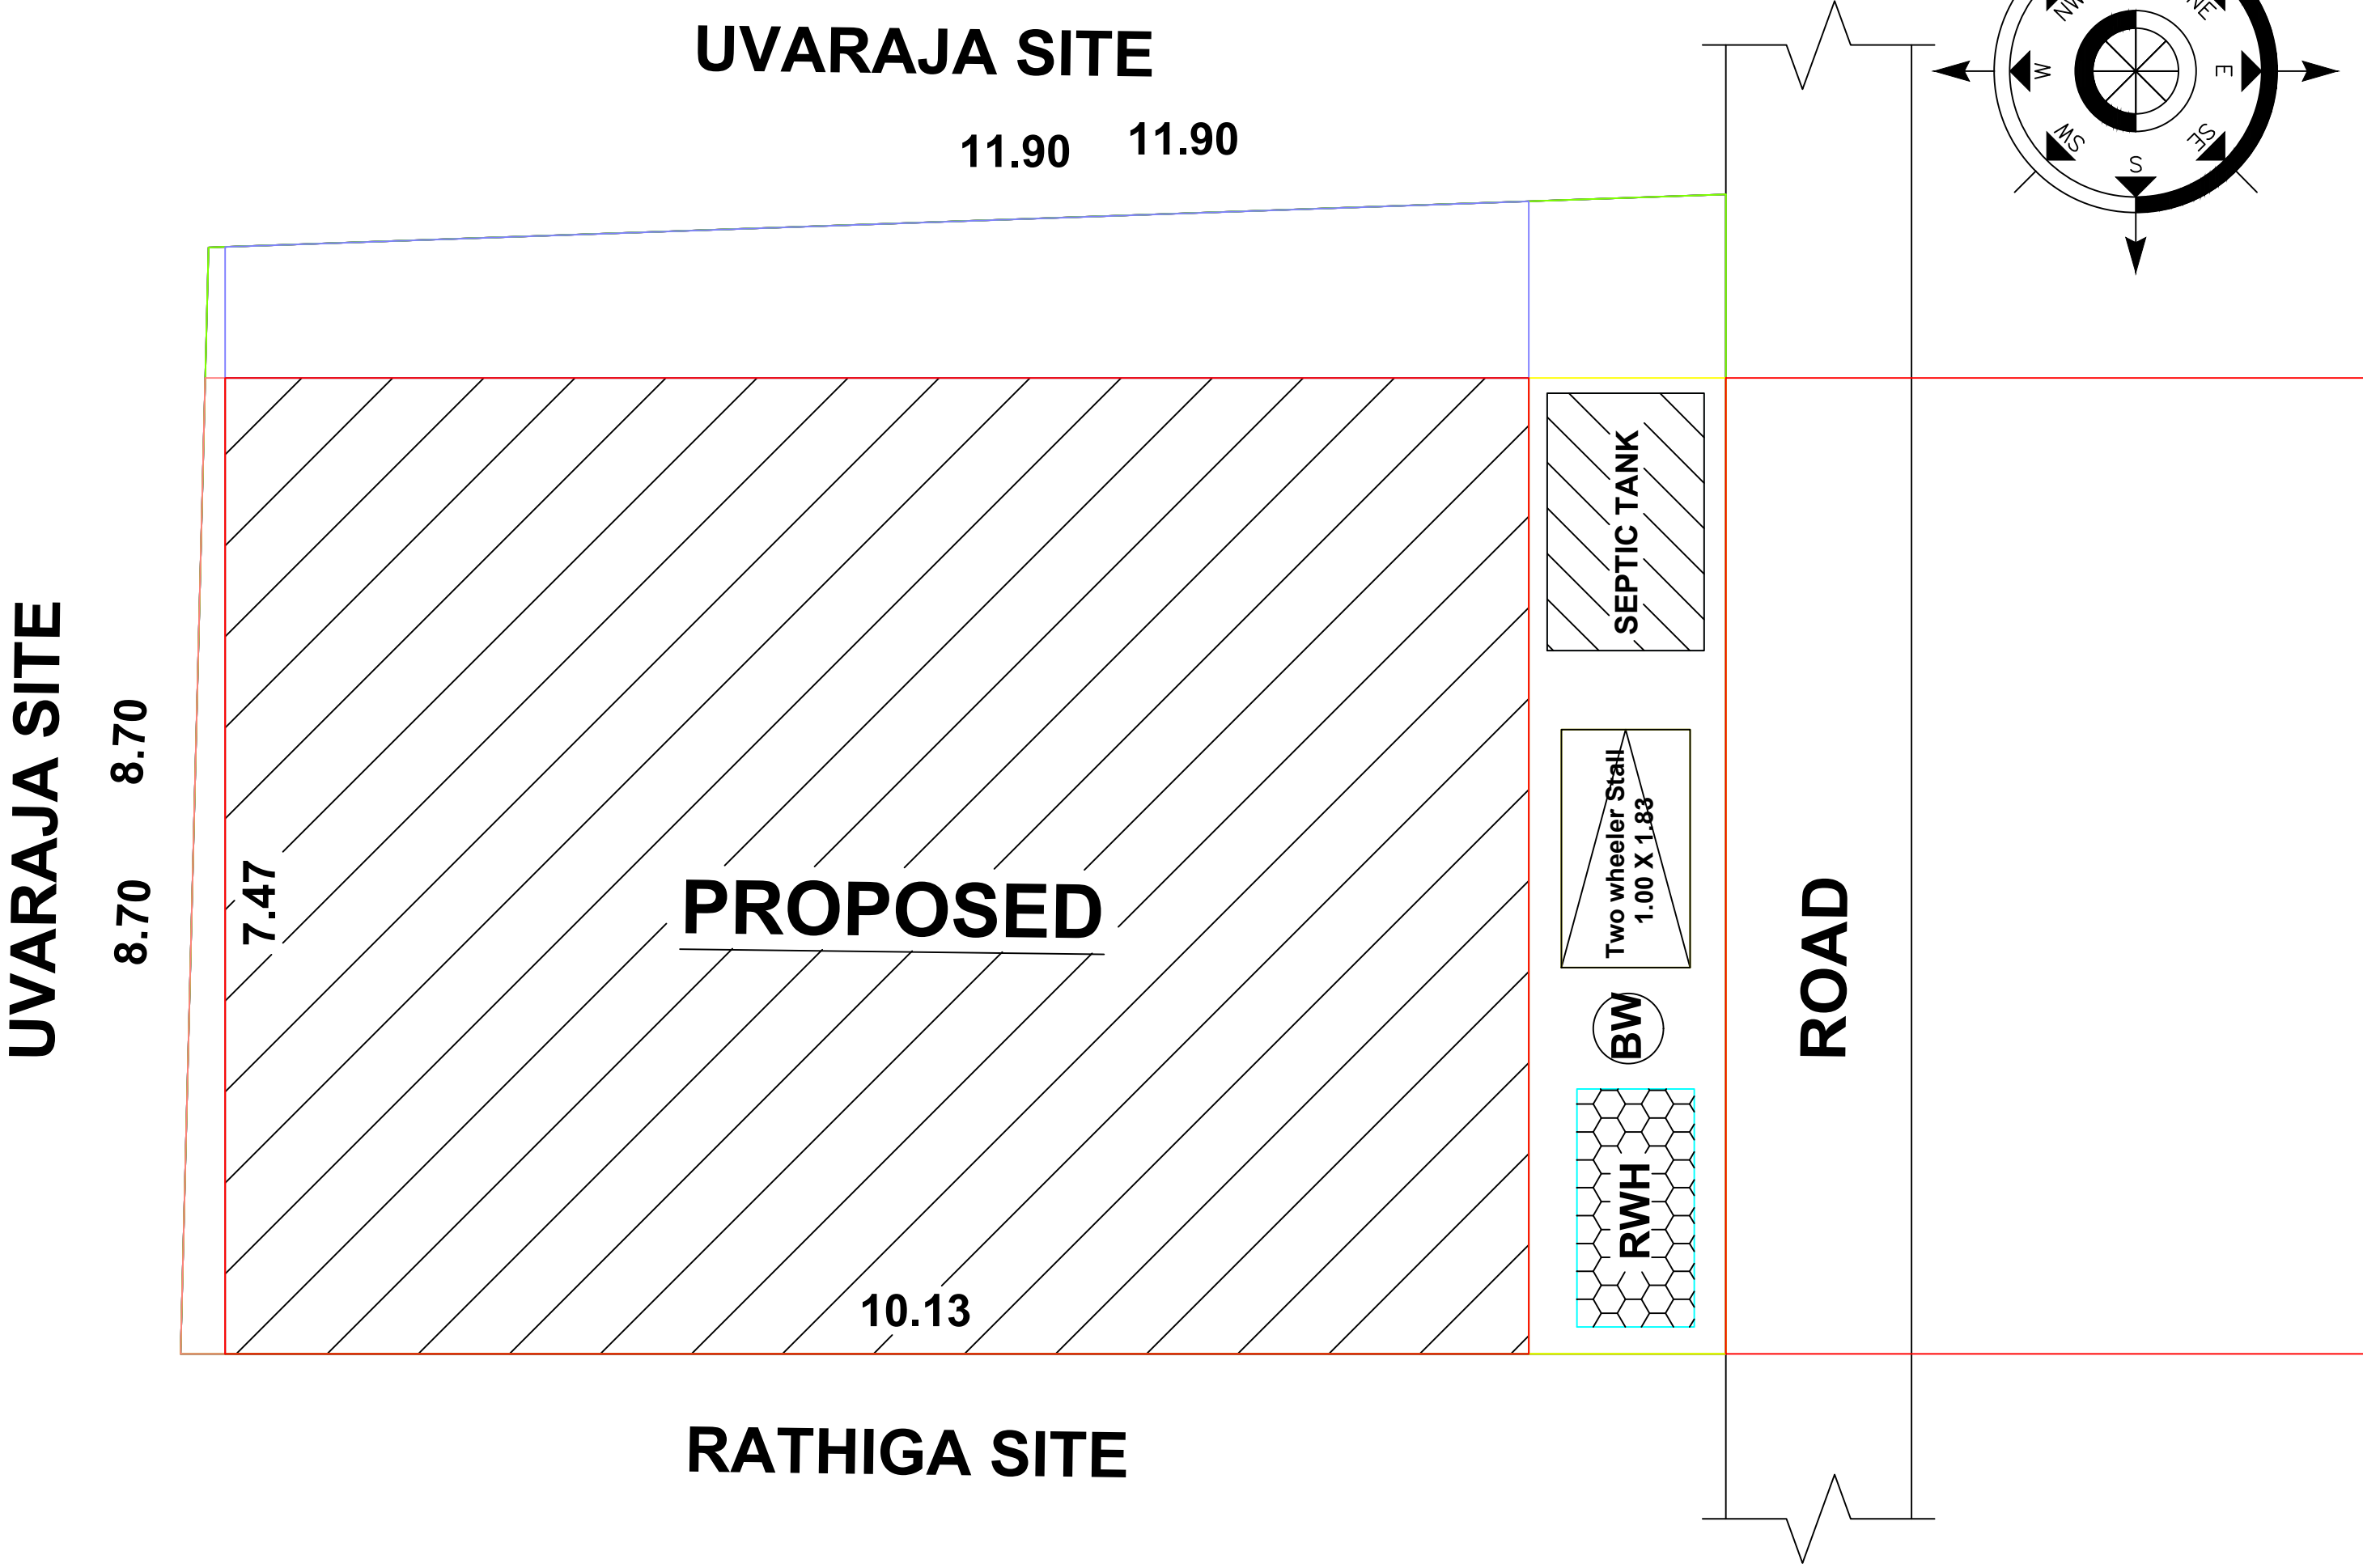
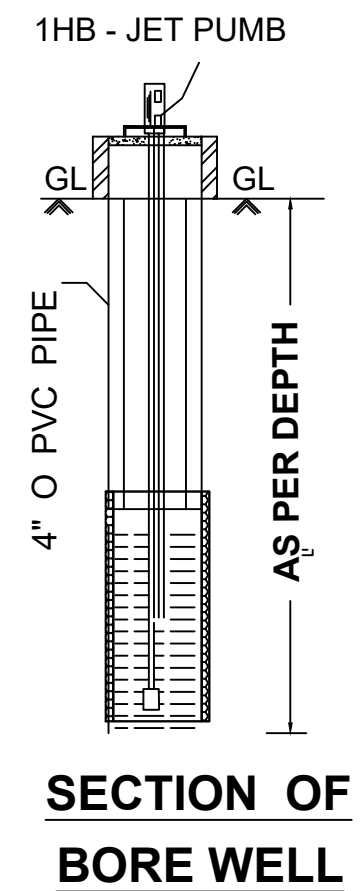
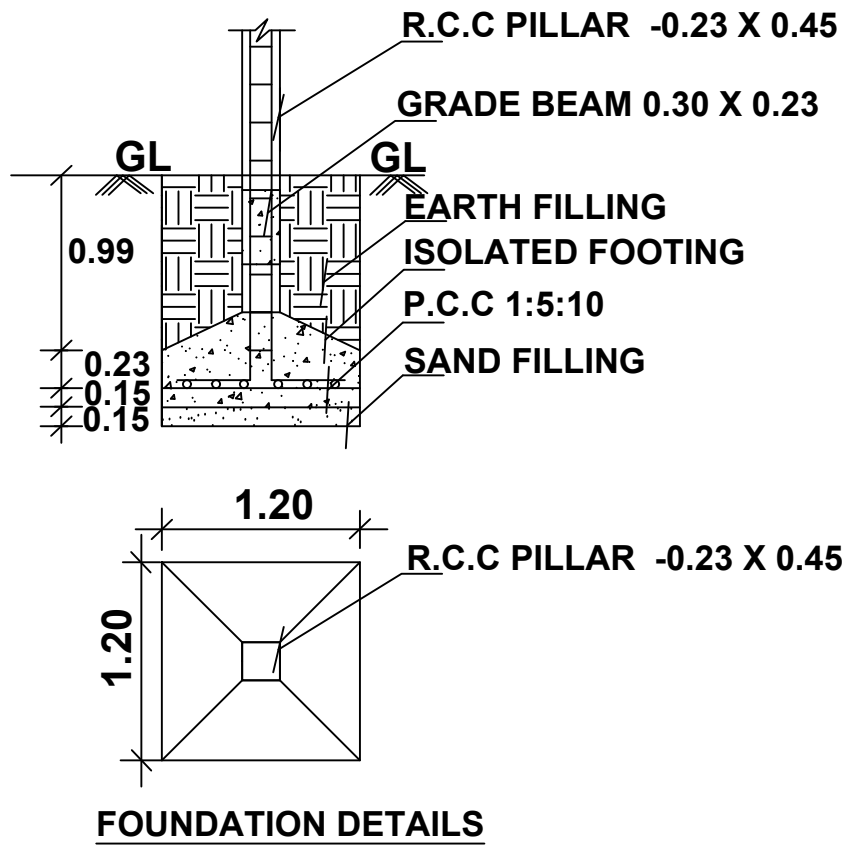
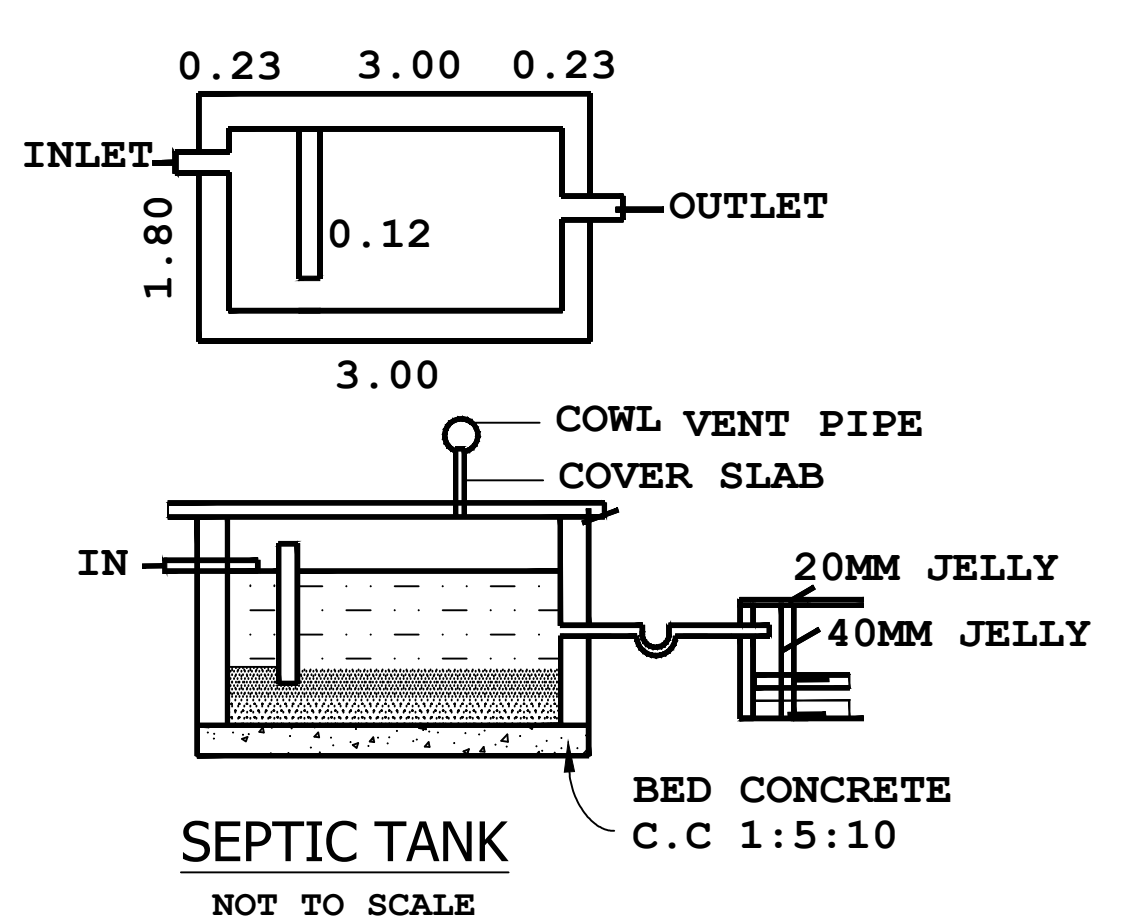
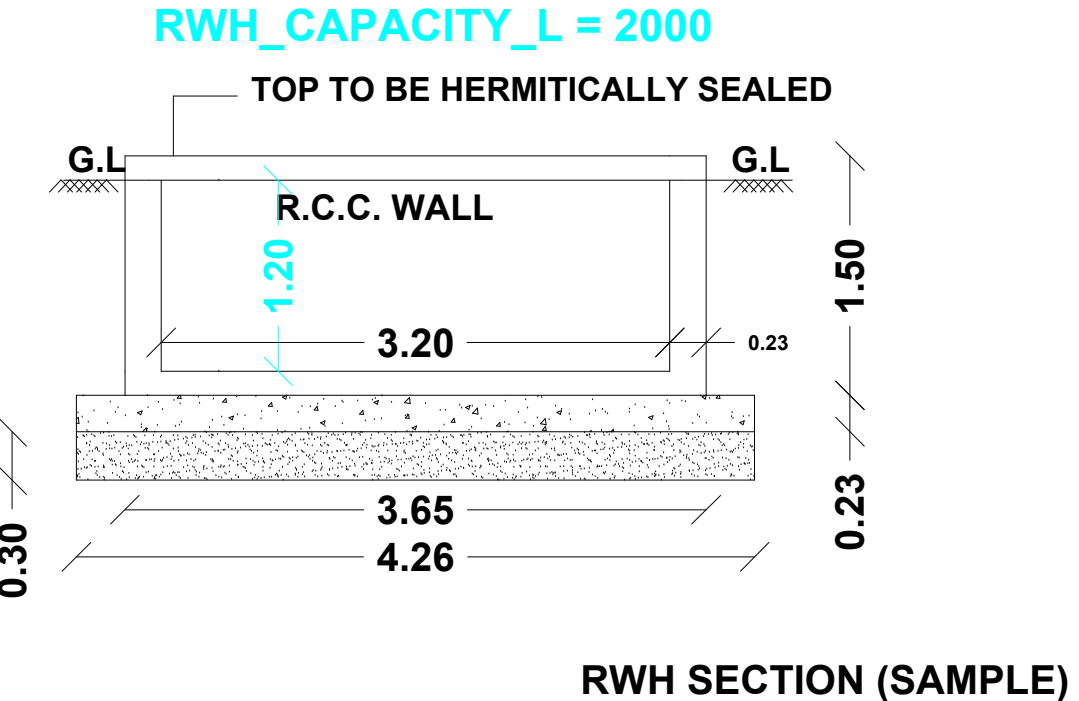
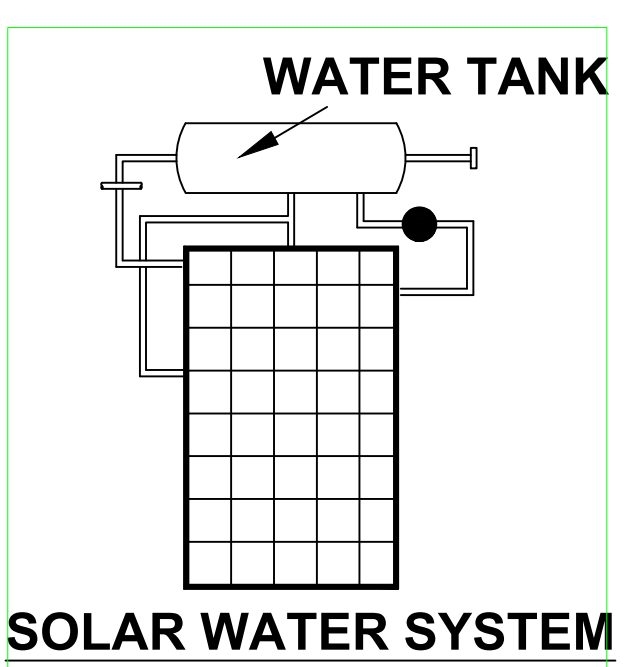
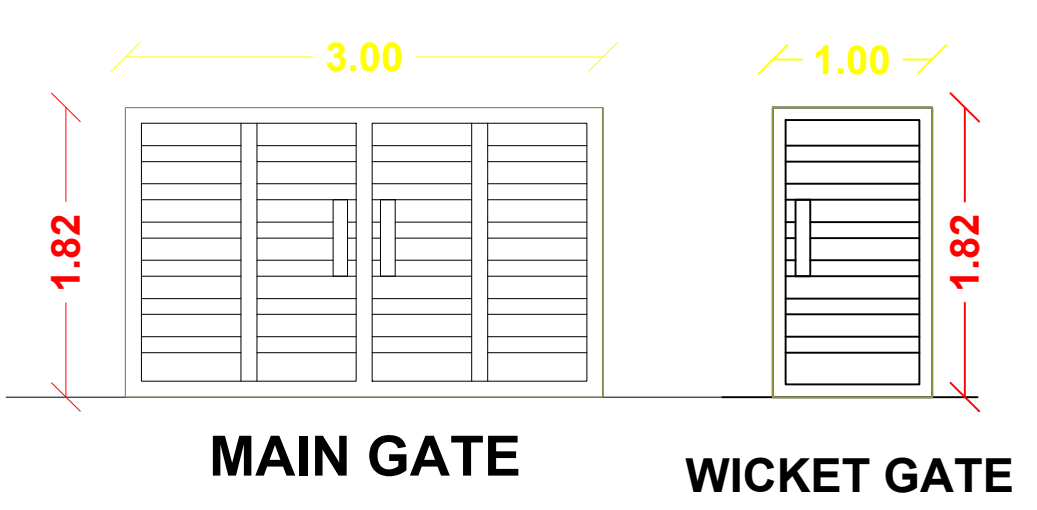
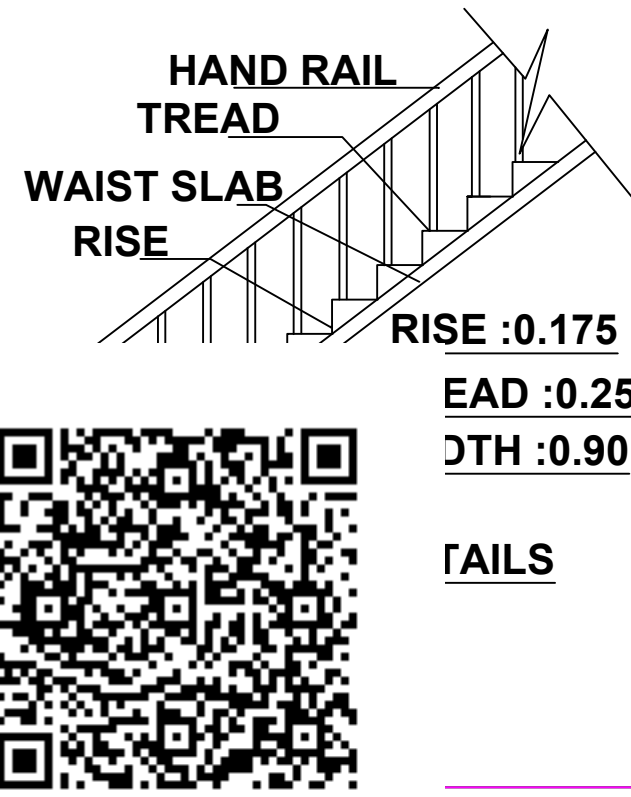
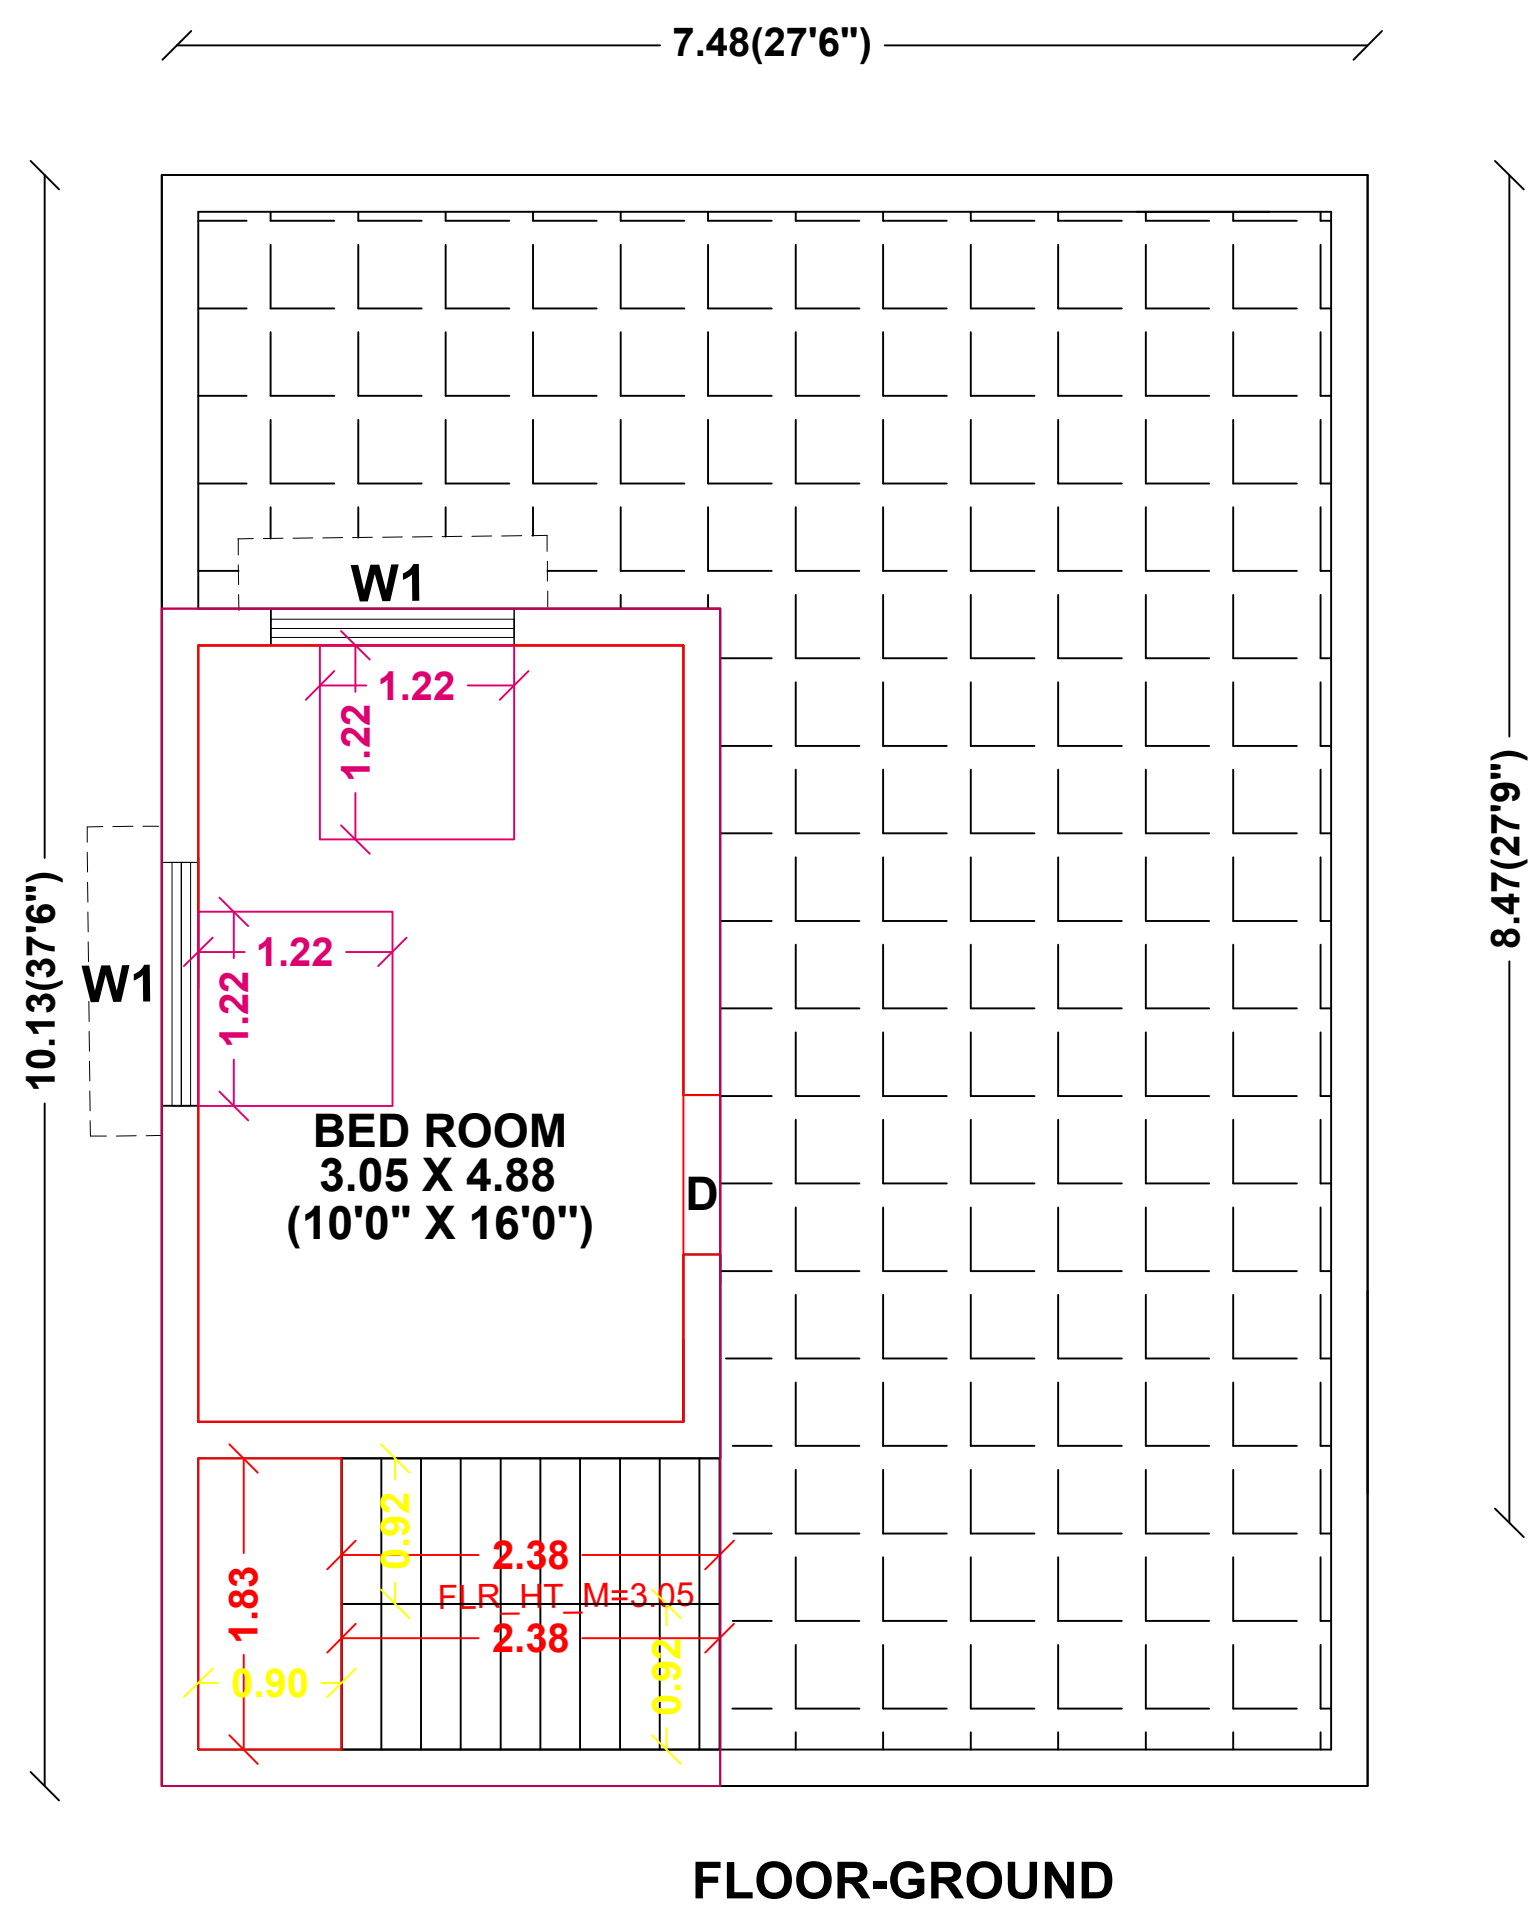
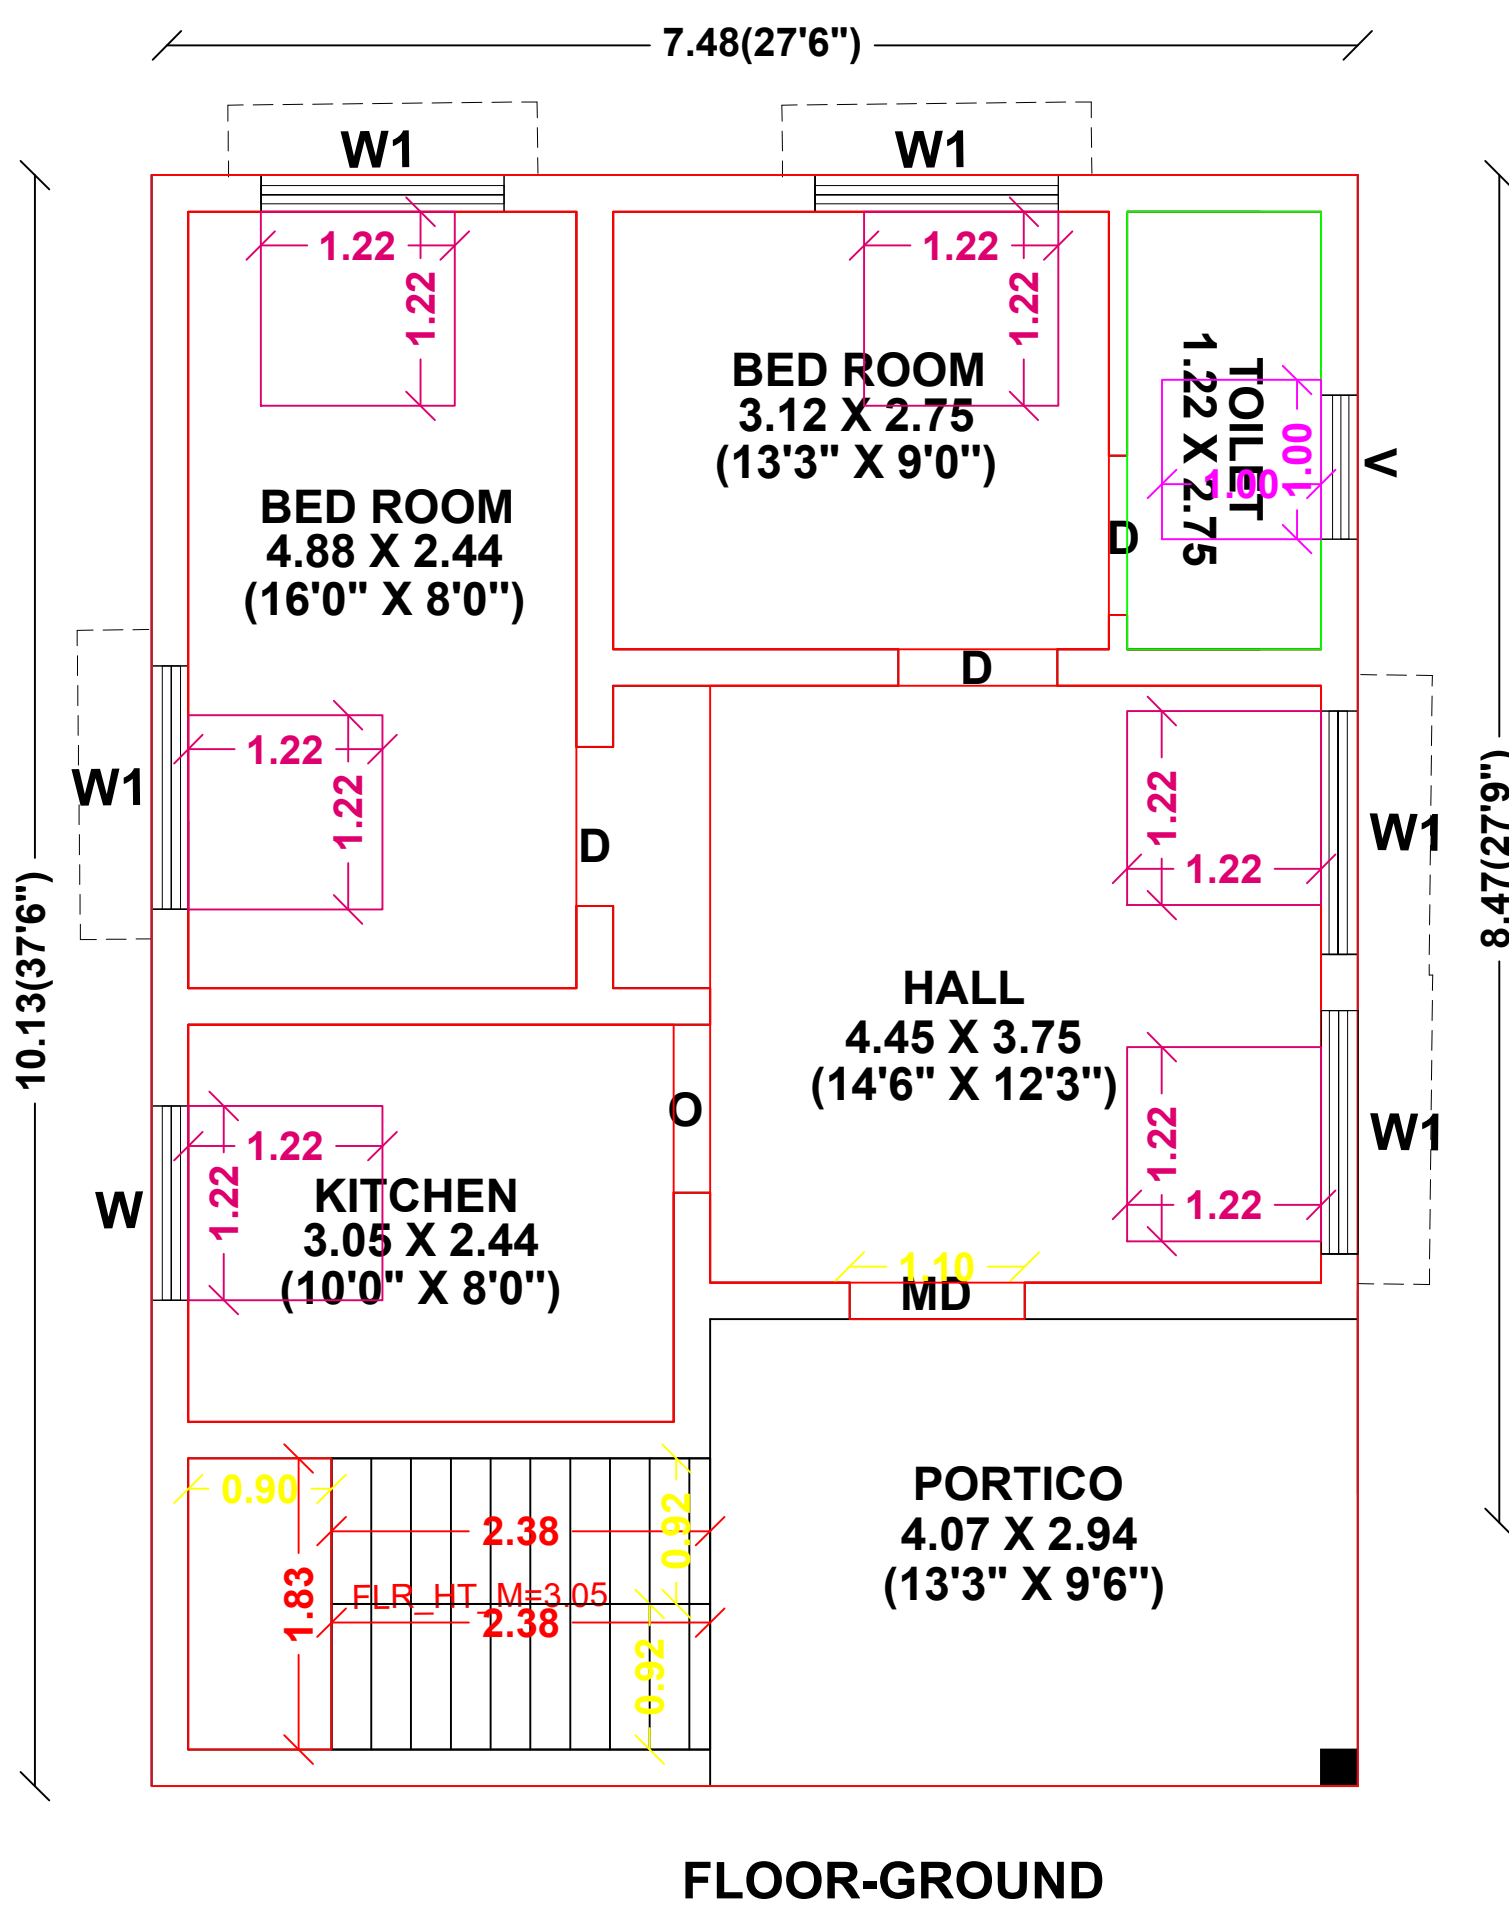
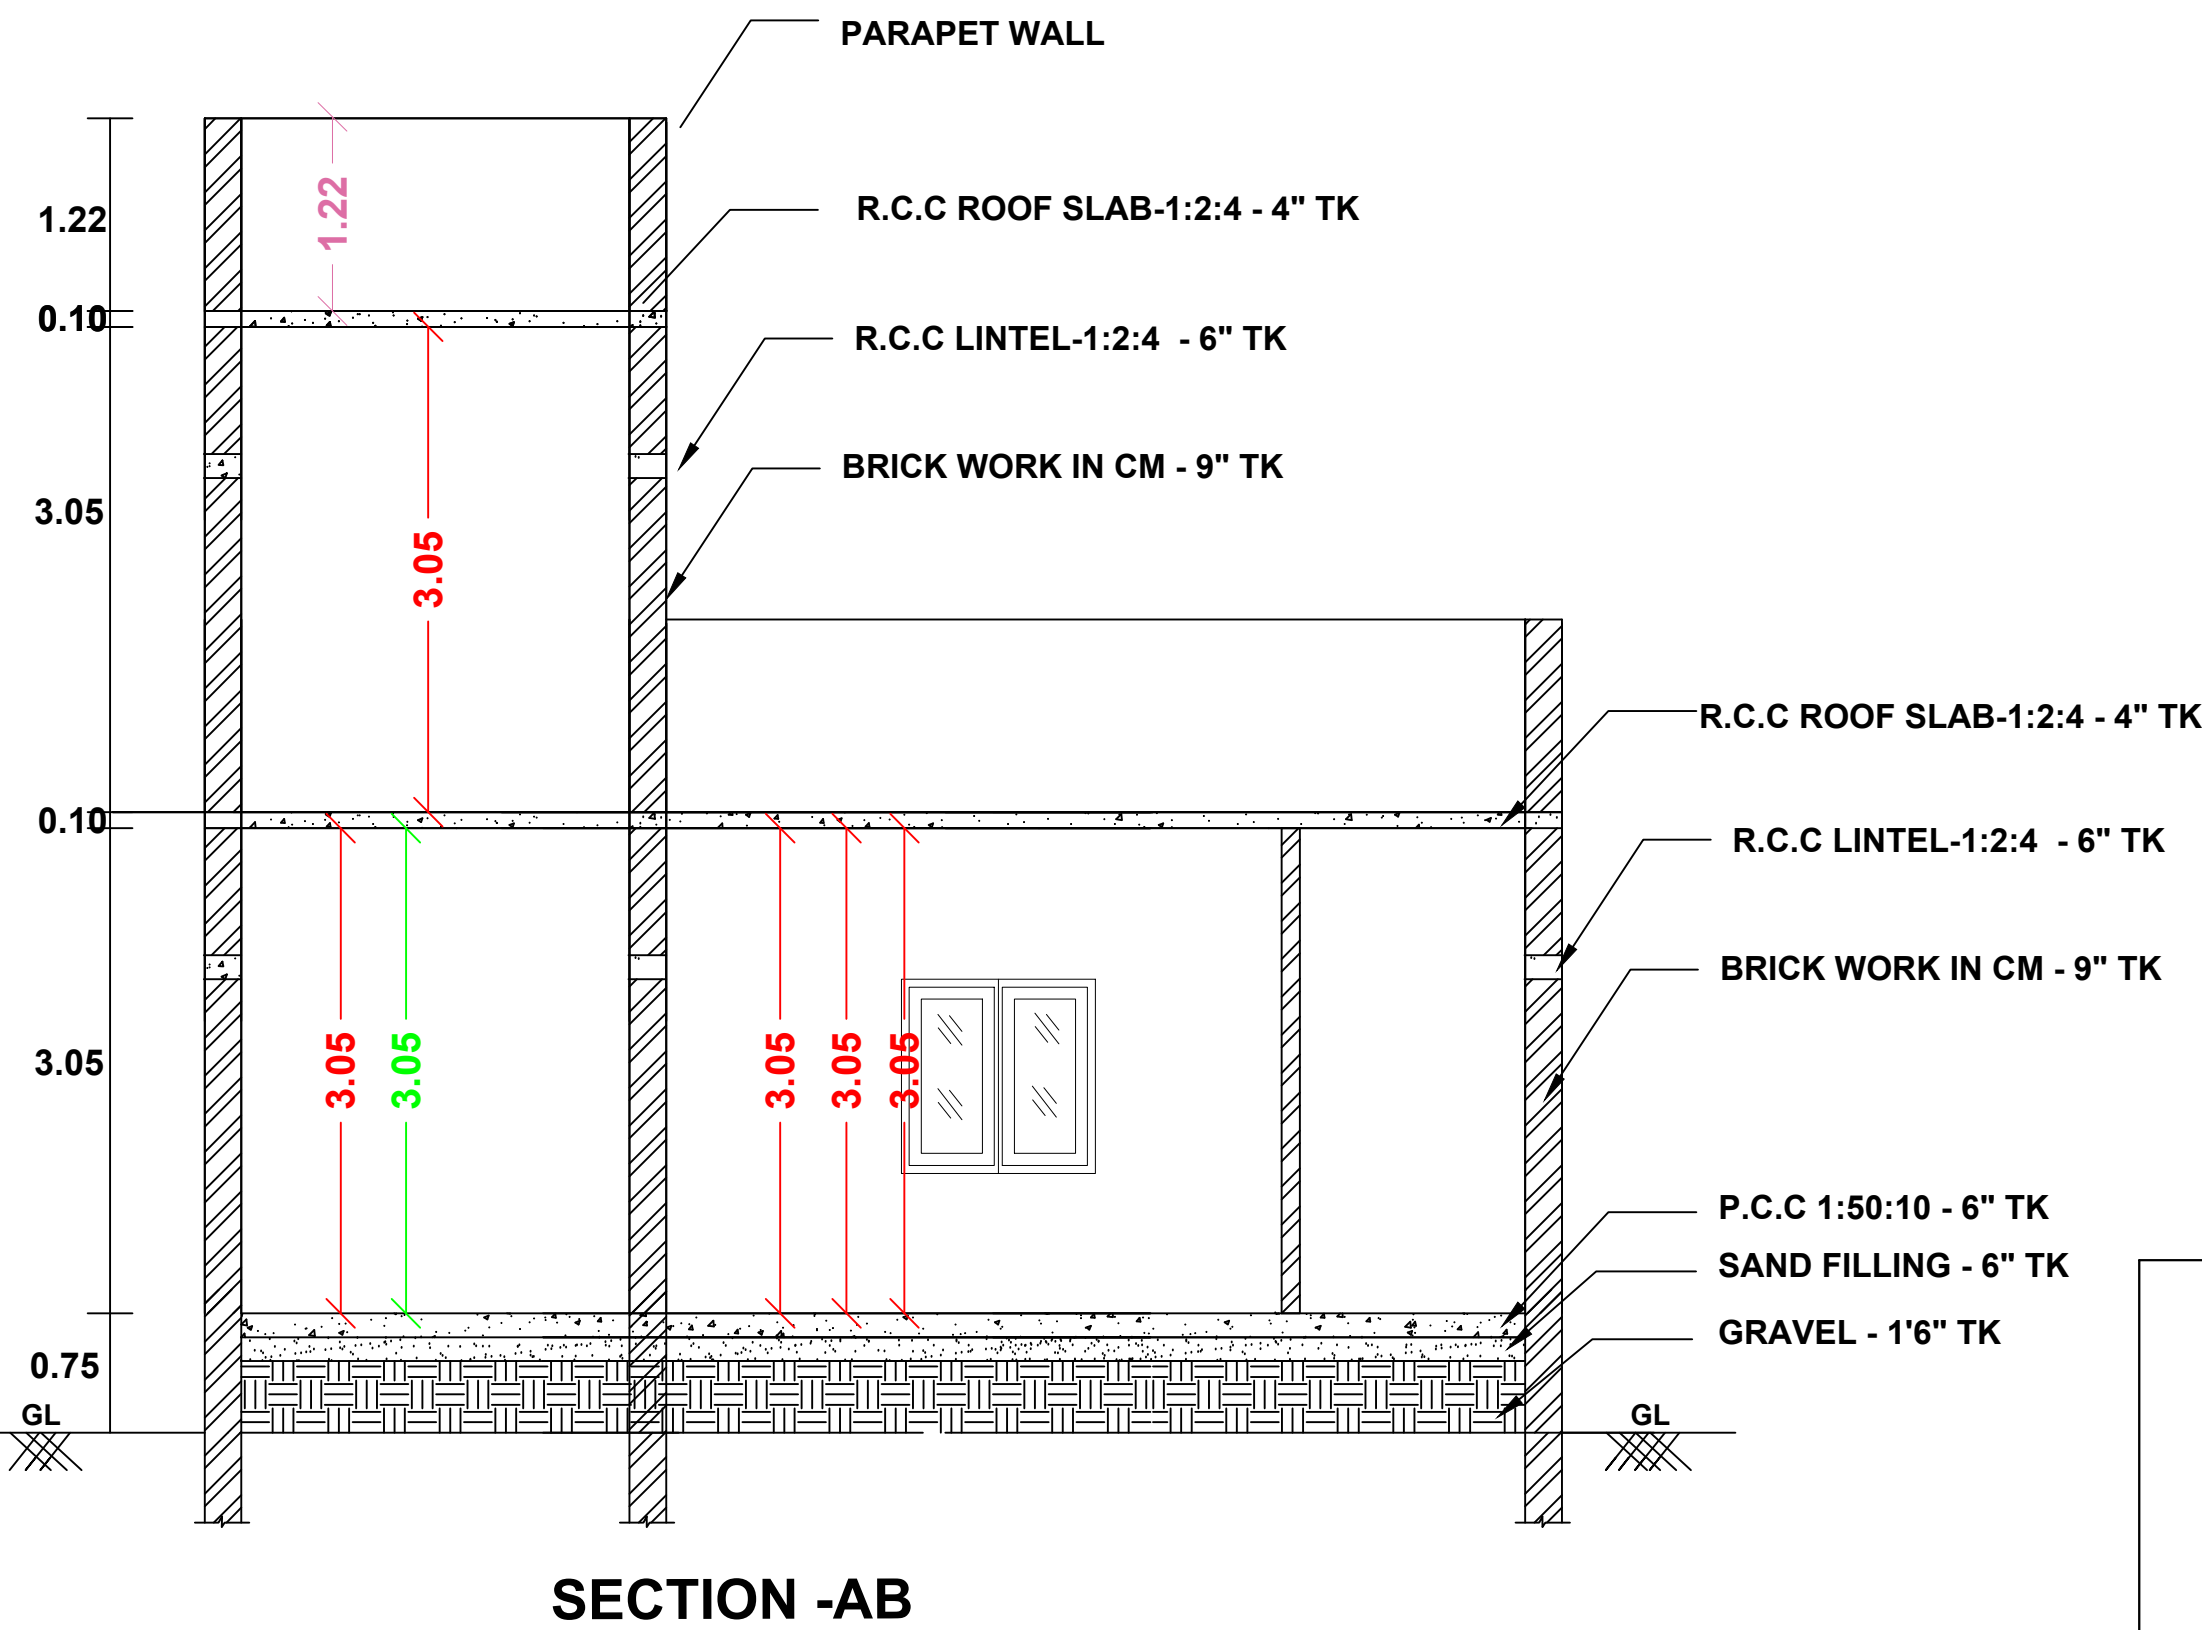


PLAN SHOWING THE PROPOSED CONSTRUCTION OF GROUND & FIRST R.C.C ROOF BUILDING IN

S.NO: 214/3A3, PATTA NO:1927, ERIYUR VILLAGE, ERIYUR PANCHAYAT,
SINGAMPUNARI TALUK , SIVAGANGAI DISTRICT.

SCALE : 1:100 (ALL DIMENSIONS ARE IN METRE).


NAME OF THE OWNER : Mr.PERIAKARUPPAN.

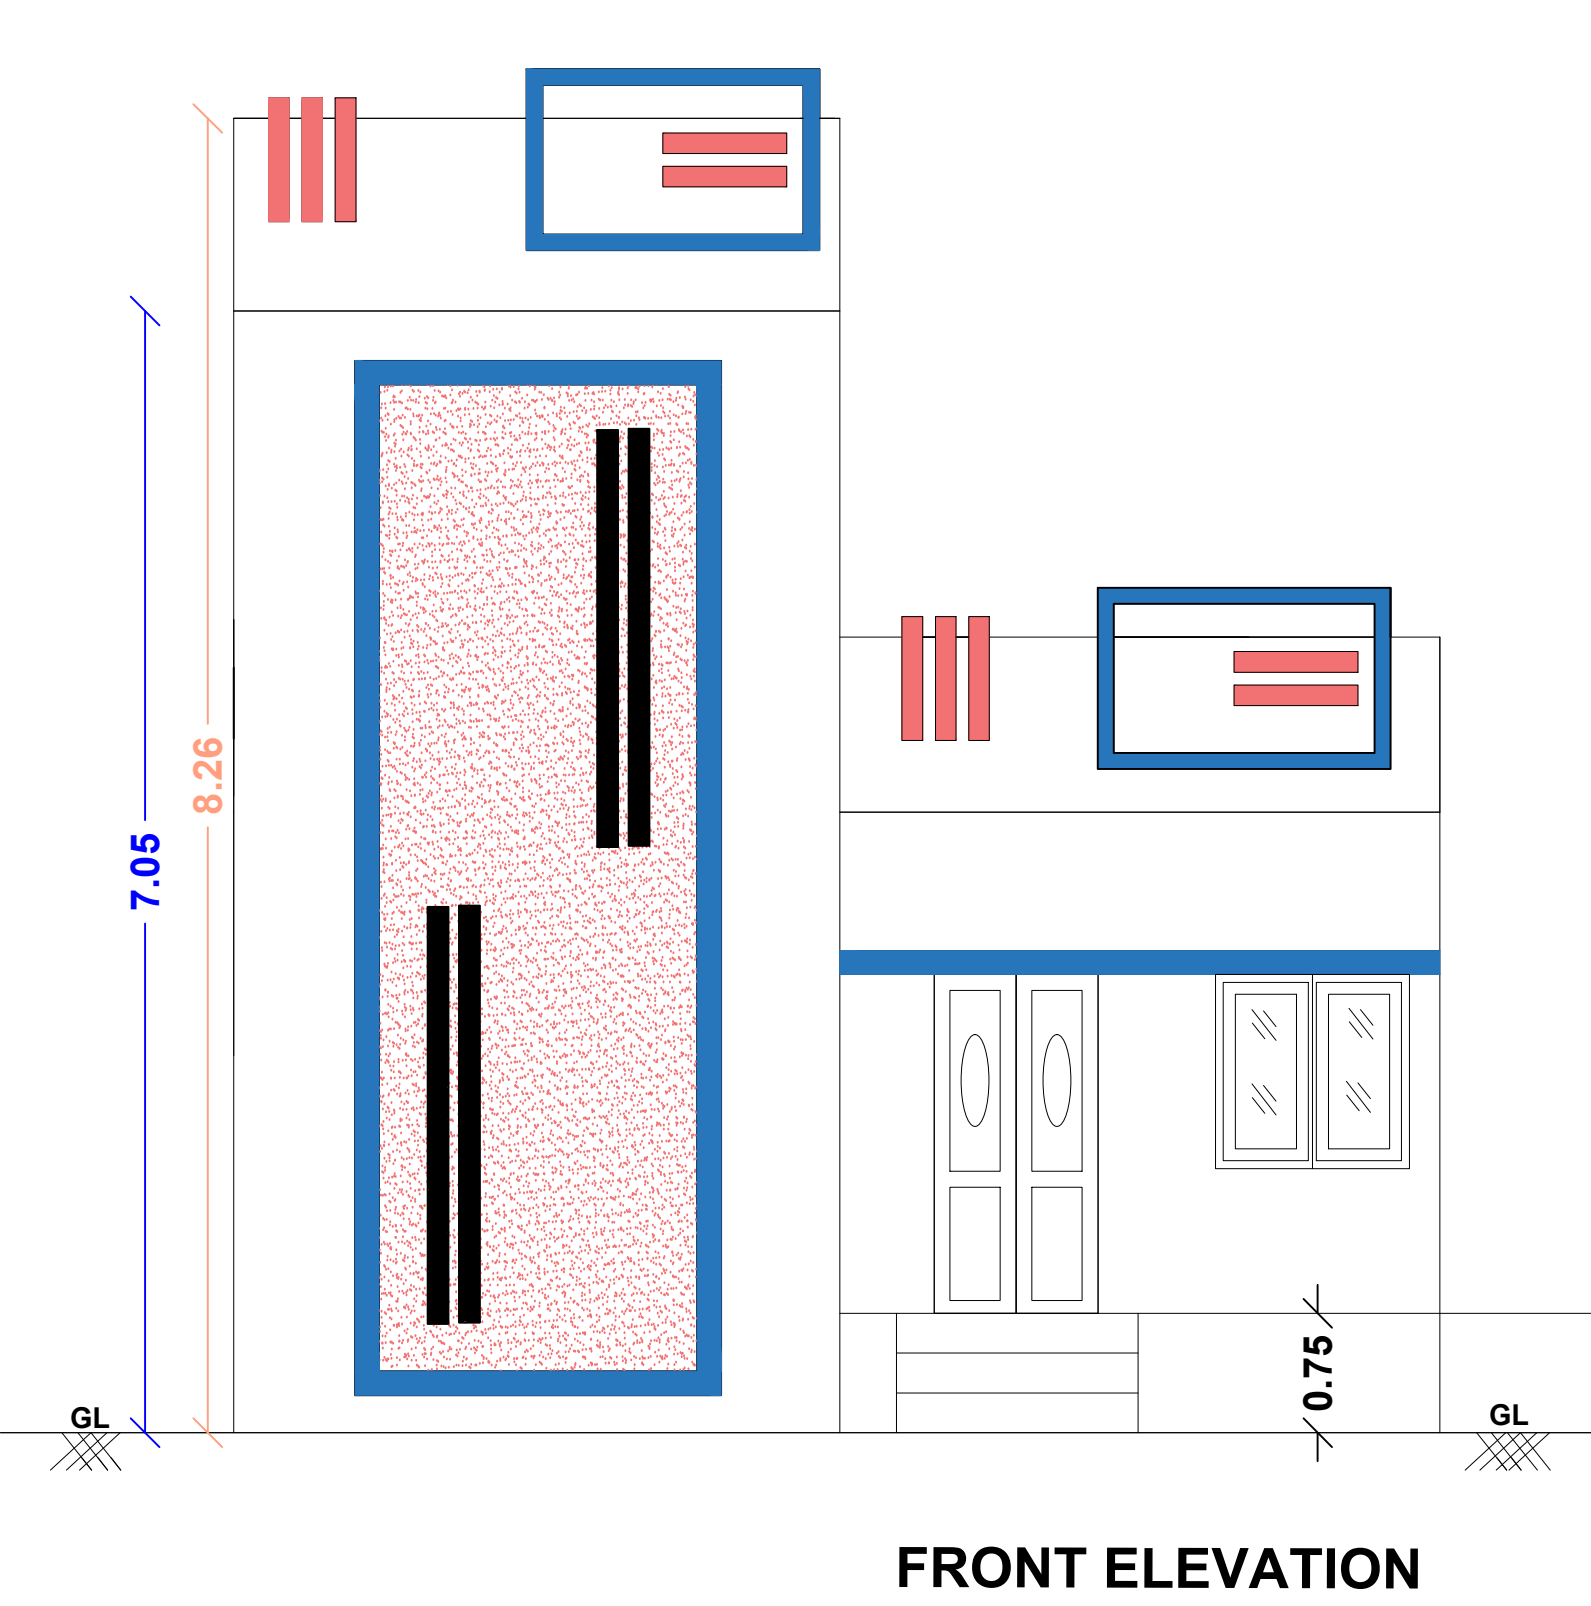

CASE TYPE	NEW PROPOSAL
PLOT USE	RESIDENTIAL
DWELLING UNITS	1 -Nos
AREA OF THE PLOT	1076.00Sft
SCHEME/AREA	SCHEME/AREA
layout Approval Number :	Date :

JOINERY DETAILS	METRE
MD - CW DOOR	1.10 X 2.10
D - CW DOOR	0.90 X 2.10
W - CW WINDOW	1.22 X 1.22
V - VENTILATOR	0.90 X 0.60

AREA DETAILS	SFT	SQM
SITE AREA (As per doc)	1076.00	100.00
SITE AREA (As per Patta)	1076.00	100.00
PRO BUILD GF	825.80	76.75
PRO BUILD FF	85.20	25.97
OPEN AREA	250.17	23.25

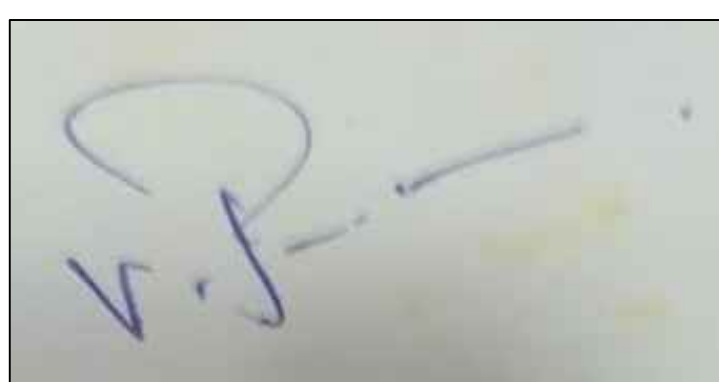

APPLICANT: Mr.PERIAKARUPPAN

Mr.T.N.BHARATHIDASAN

B.E.,M.SC(VALUATION),C.ENGG.(I) M.I.E., F.I.V.,
CHARTERED ENGINEER & APPROVED VALUER
REGISTER ENGINEER NO:112/LS/2019/00002
330, GOMATHI ANNEX, GANDHI ROAD
SIVAGANGAI-630561, PH.NO:94430 94330

ENGINEER