
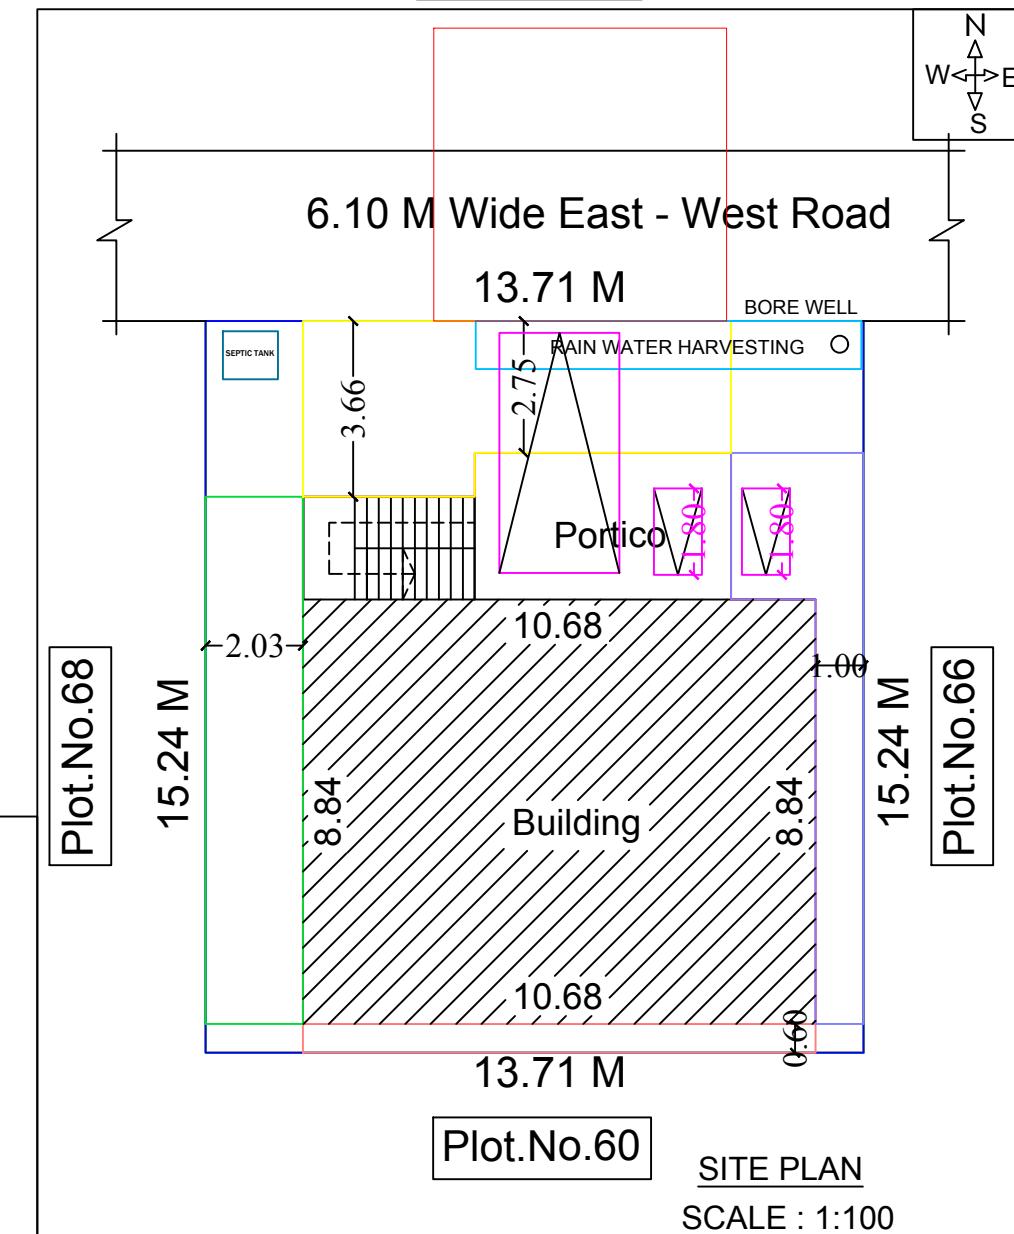
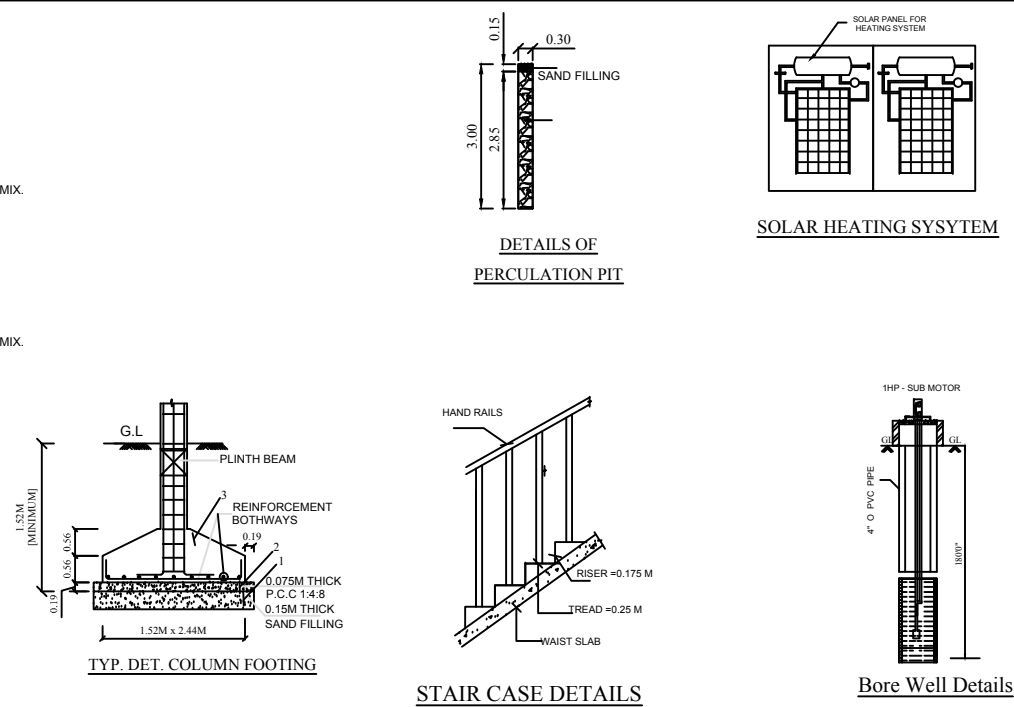
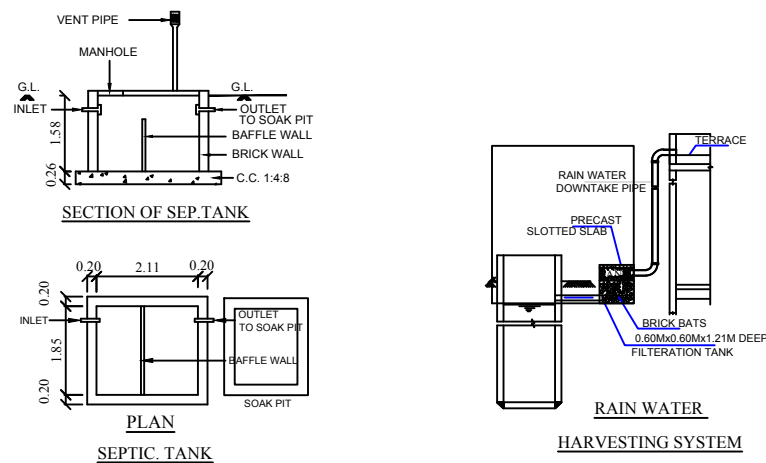
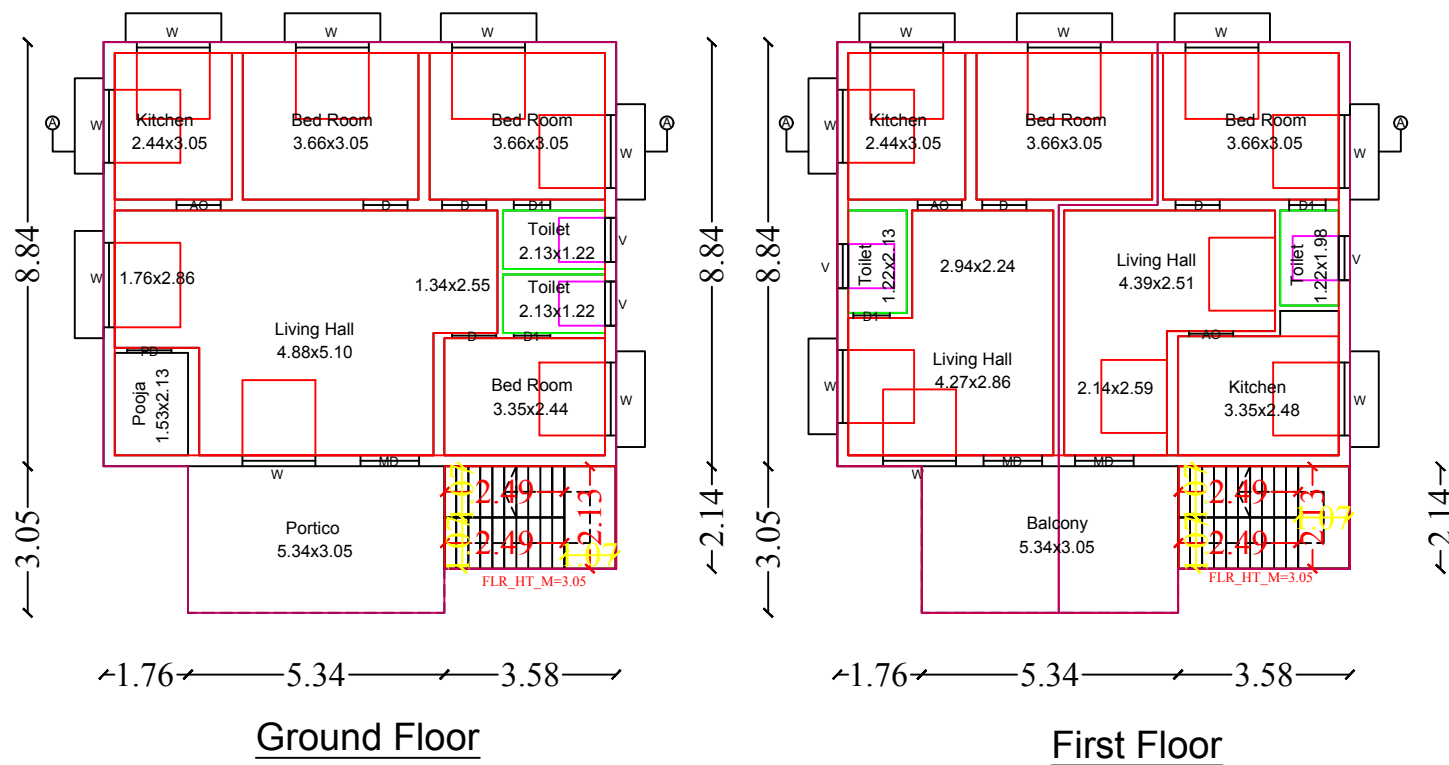


PLAN SHOWING THE PROPOSED CONSTRUCTION OF R.C.C. ROOF RESIDENTIAL BUILDING GROUND FLOOR AND FIRST FLOOR AT OLD SY.NO.210/2B, NEW SY.NO.210/19, OLD PATTA NO.2482, NEW PATTA NO.4946, PLOT.NO.67, ACHARAMPATTI VILLAGE, ILAYATHAGUDI NORTH GROUP, ILAYATHAGUDI NORTH PANCHAYAT, THIRUPPATHUR UNION, THIRUPPATHUR TALUK, SIVAGANGAI DISTRICT.

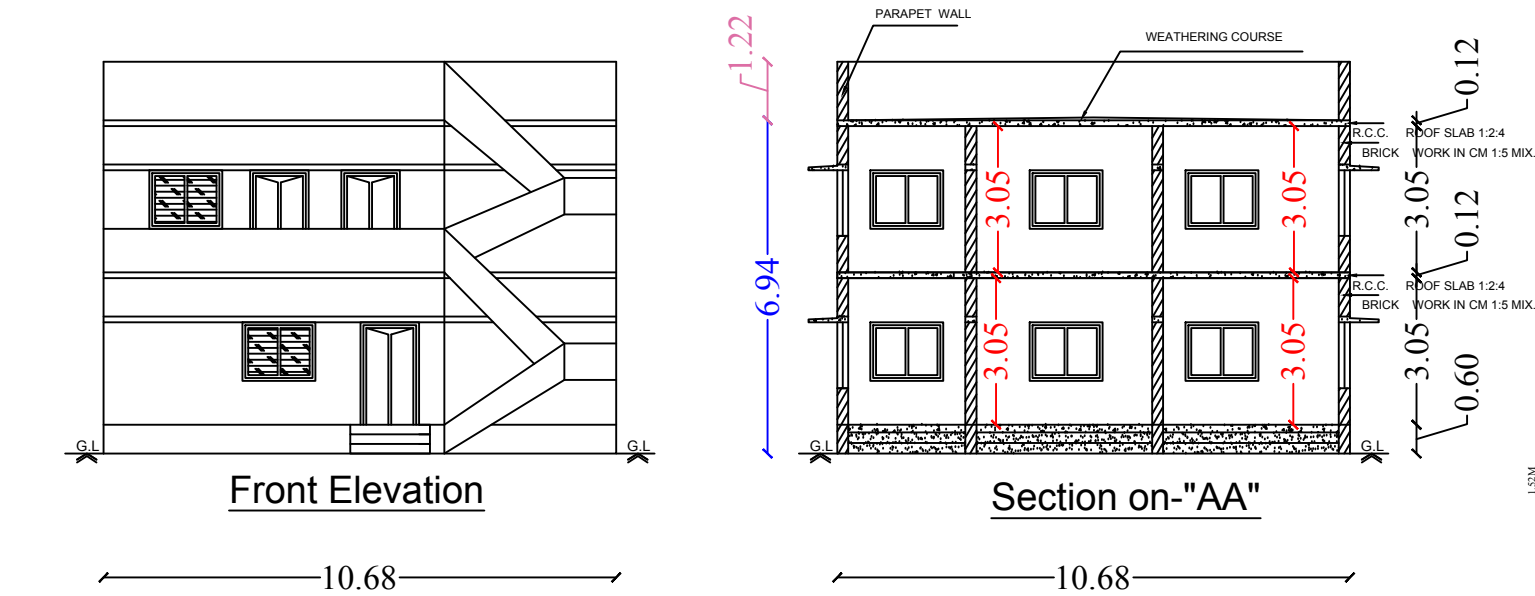

LEGEND	FEET	METRE
RD, D DOOR	3'0"x7'0"	0.92x2.13
MD MAIN DOOR	3'6"x7'0"	1.10x2.13
D1 DOOR	2'6"x7'0"	0.76x2.13
AO ARCH OPEN	3'0"x7'0"	0.92x2.13
W WINDOW	5'0"x4'6"	1.52x1.37
W1 WINDOW	4'0"x4'6"	1.22x1.37
V VENTILATOR	3'0"x2'0"	0.92x0.60

AREA DETAILS	SQ.FT.	SQ.M.
As Per Document	2250.00	209.10
As Per Patta	2152.78	200.00
As Per Site	2152.78	200.00

PLINTH AREA DETAILS		
Ground Floor Area	1274.02	118.36
First Floor Area	1274.02	118.36
Open Space Area	878.76	81.64

FSI DETAILS	PROPOSED	PERMISSIBLE
<u>Total Plinth Area</u> Plot Area 236.72 200.00	1.18	2

OWNER'S NAME & SIGN:-

Thiru.SP.Chidambaram
S/o : Thiru.Subbaiya

ENGINEER:-

Ln.Enr.V.Muthu B.E.,M.I.E.,F.I.V.,M.Sc., (RV)
MR CONSTRUCTIONS
No.25, Ever Green Complex, College Road
Karaikudi-630 002
Mob:94432 26127 ,6379891035