





PLAN SHOWING THE PROPOSED CONSTRUCTION OF RESIDENTIAL HOUSE BUILDING AT S.NO : 463/11

PATTA NO : 1522, KALLURANI VILLAGE, SOTHUKUDI GROUP, NAGARAKUDI PANCHAYAT,


ILAYANGUDI TALUK - SIVAGANGAI DISTRICT.

ALL DIMENSIONS ARE IN METER

APPLICANT / OWNER NAME : Mr. MARI S/O KARUPPAIAH

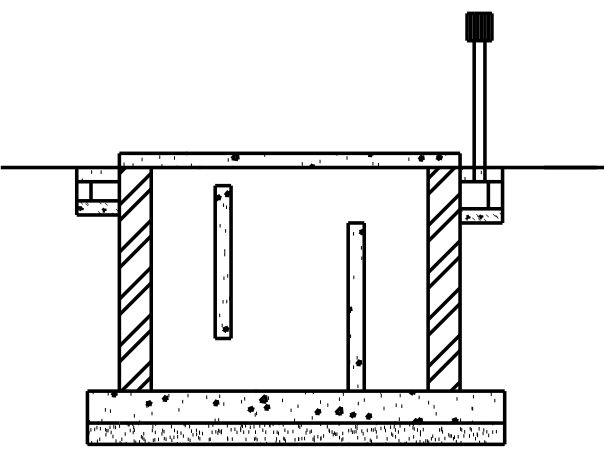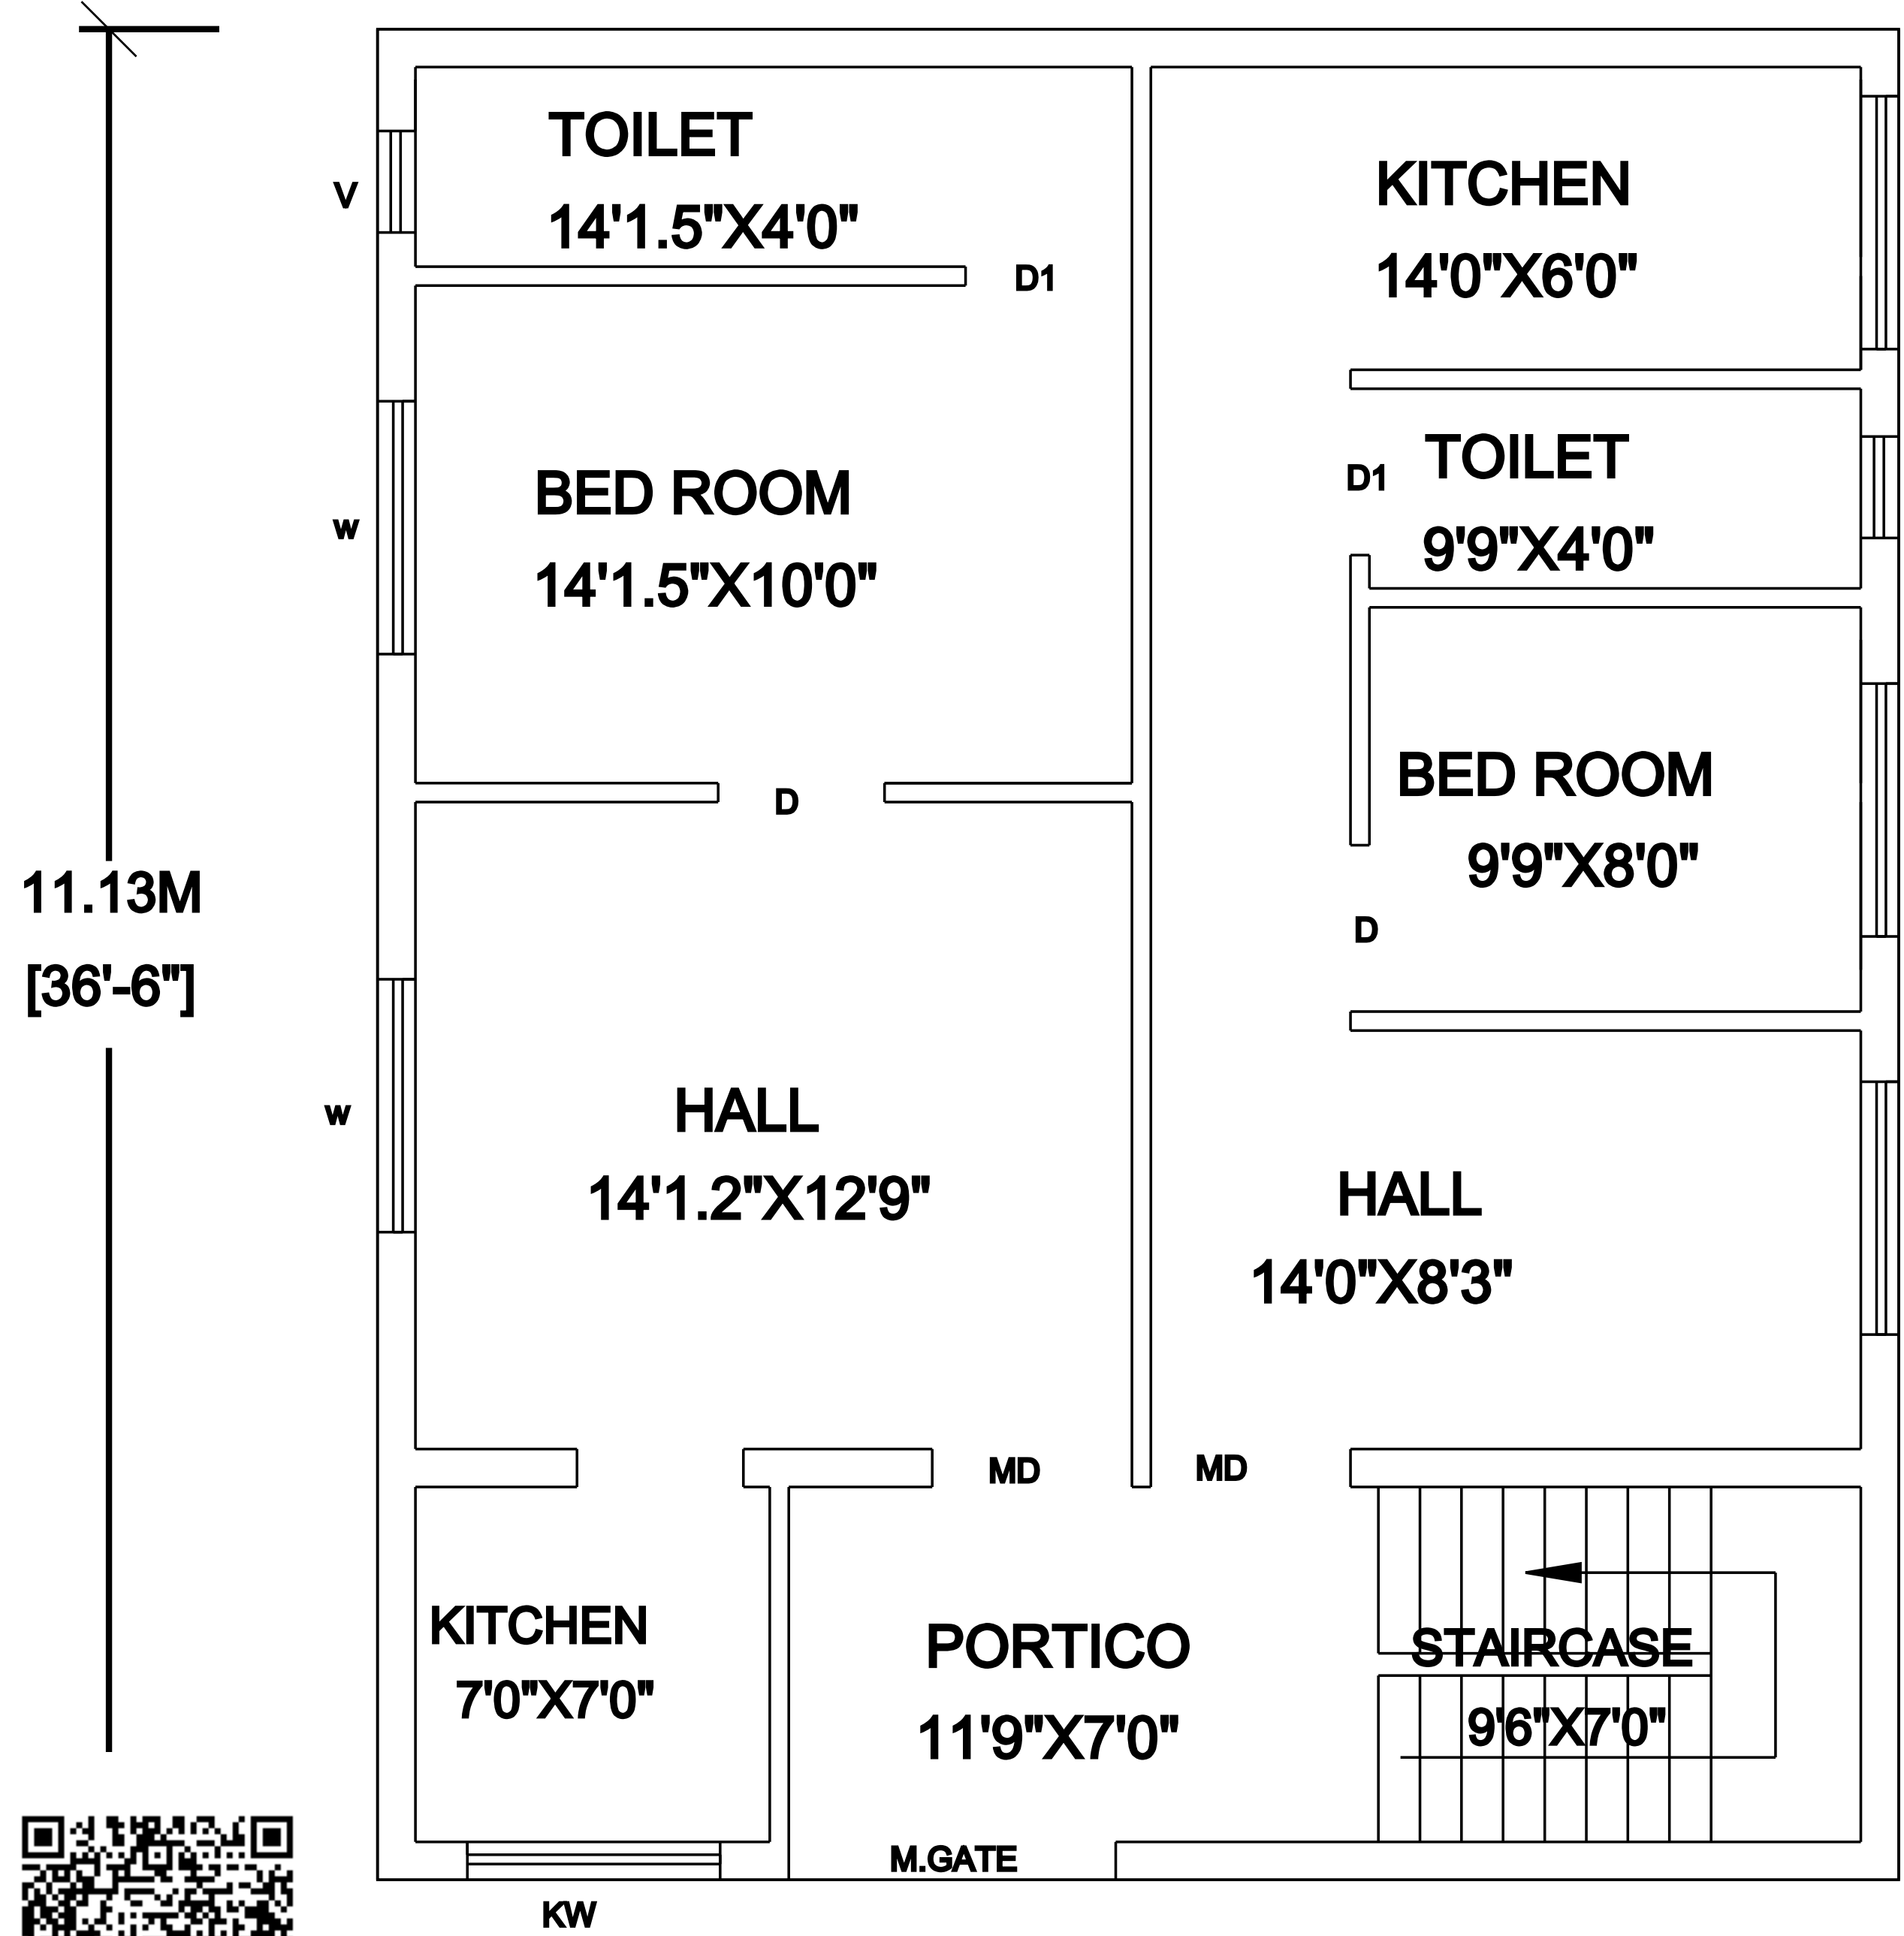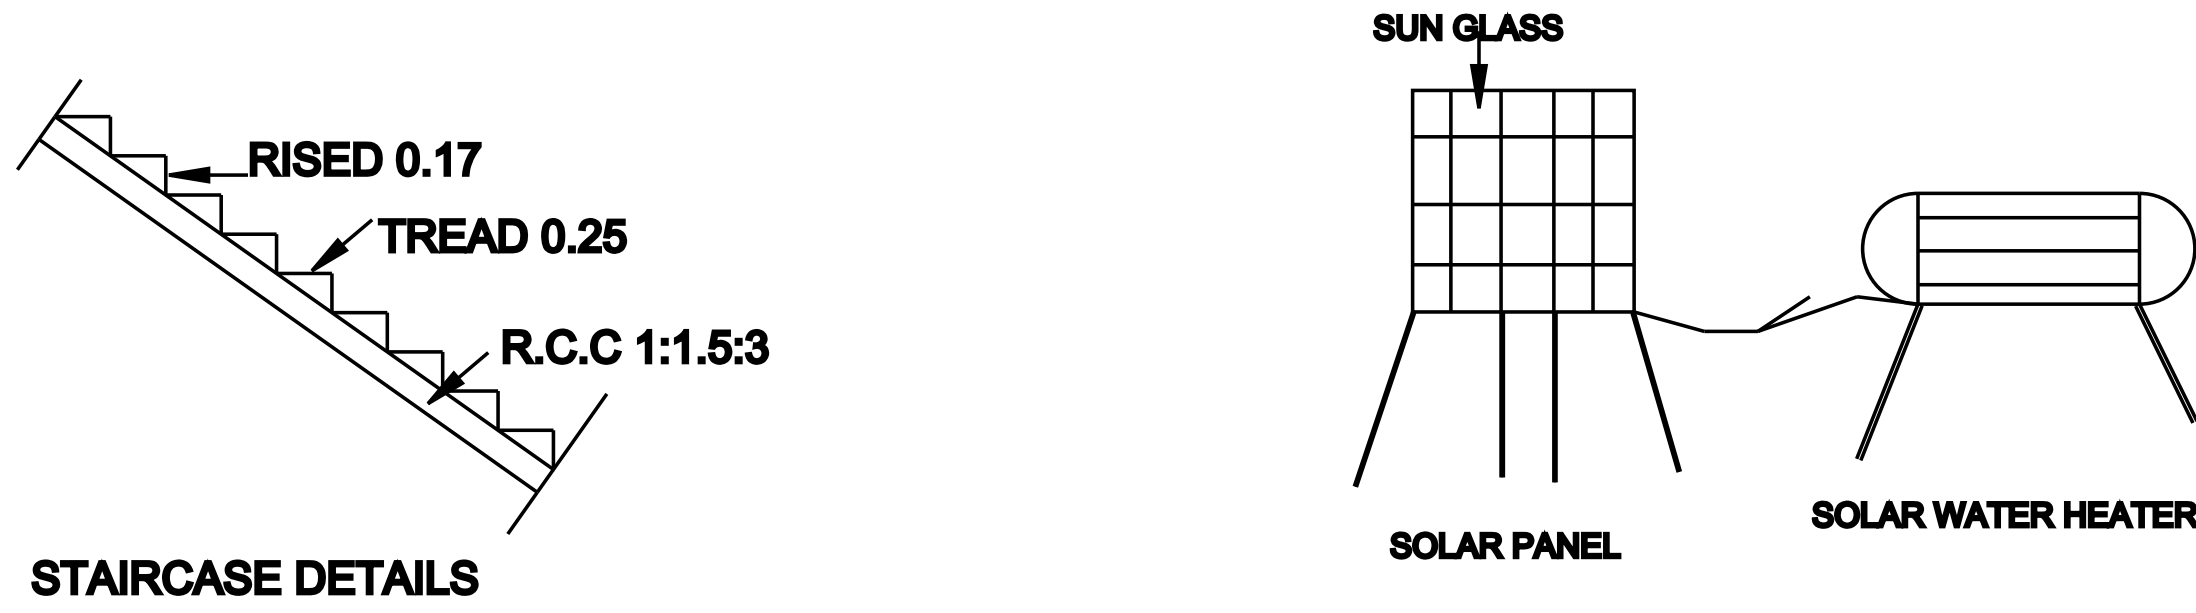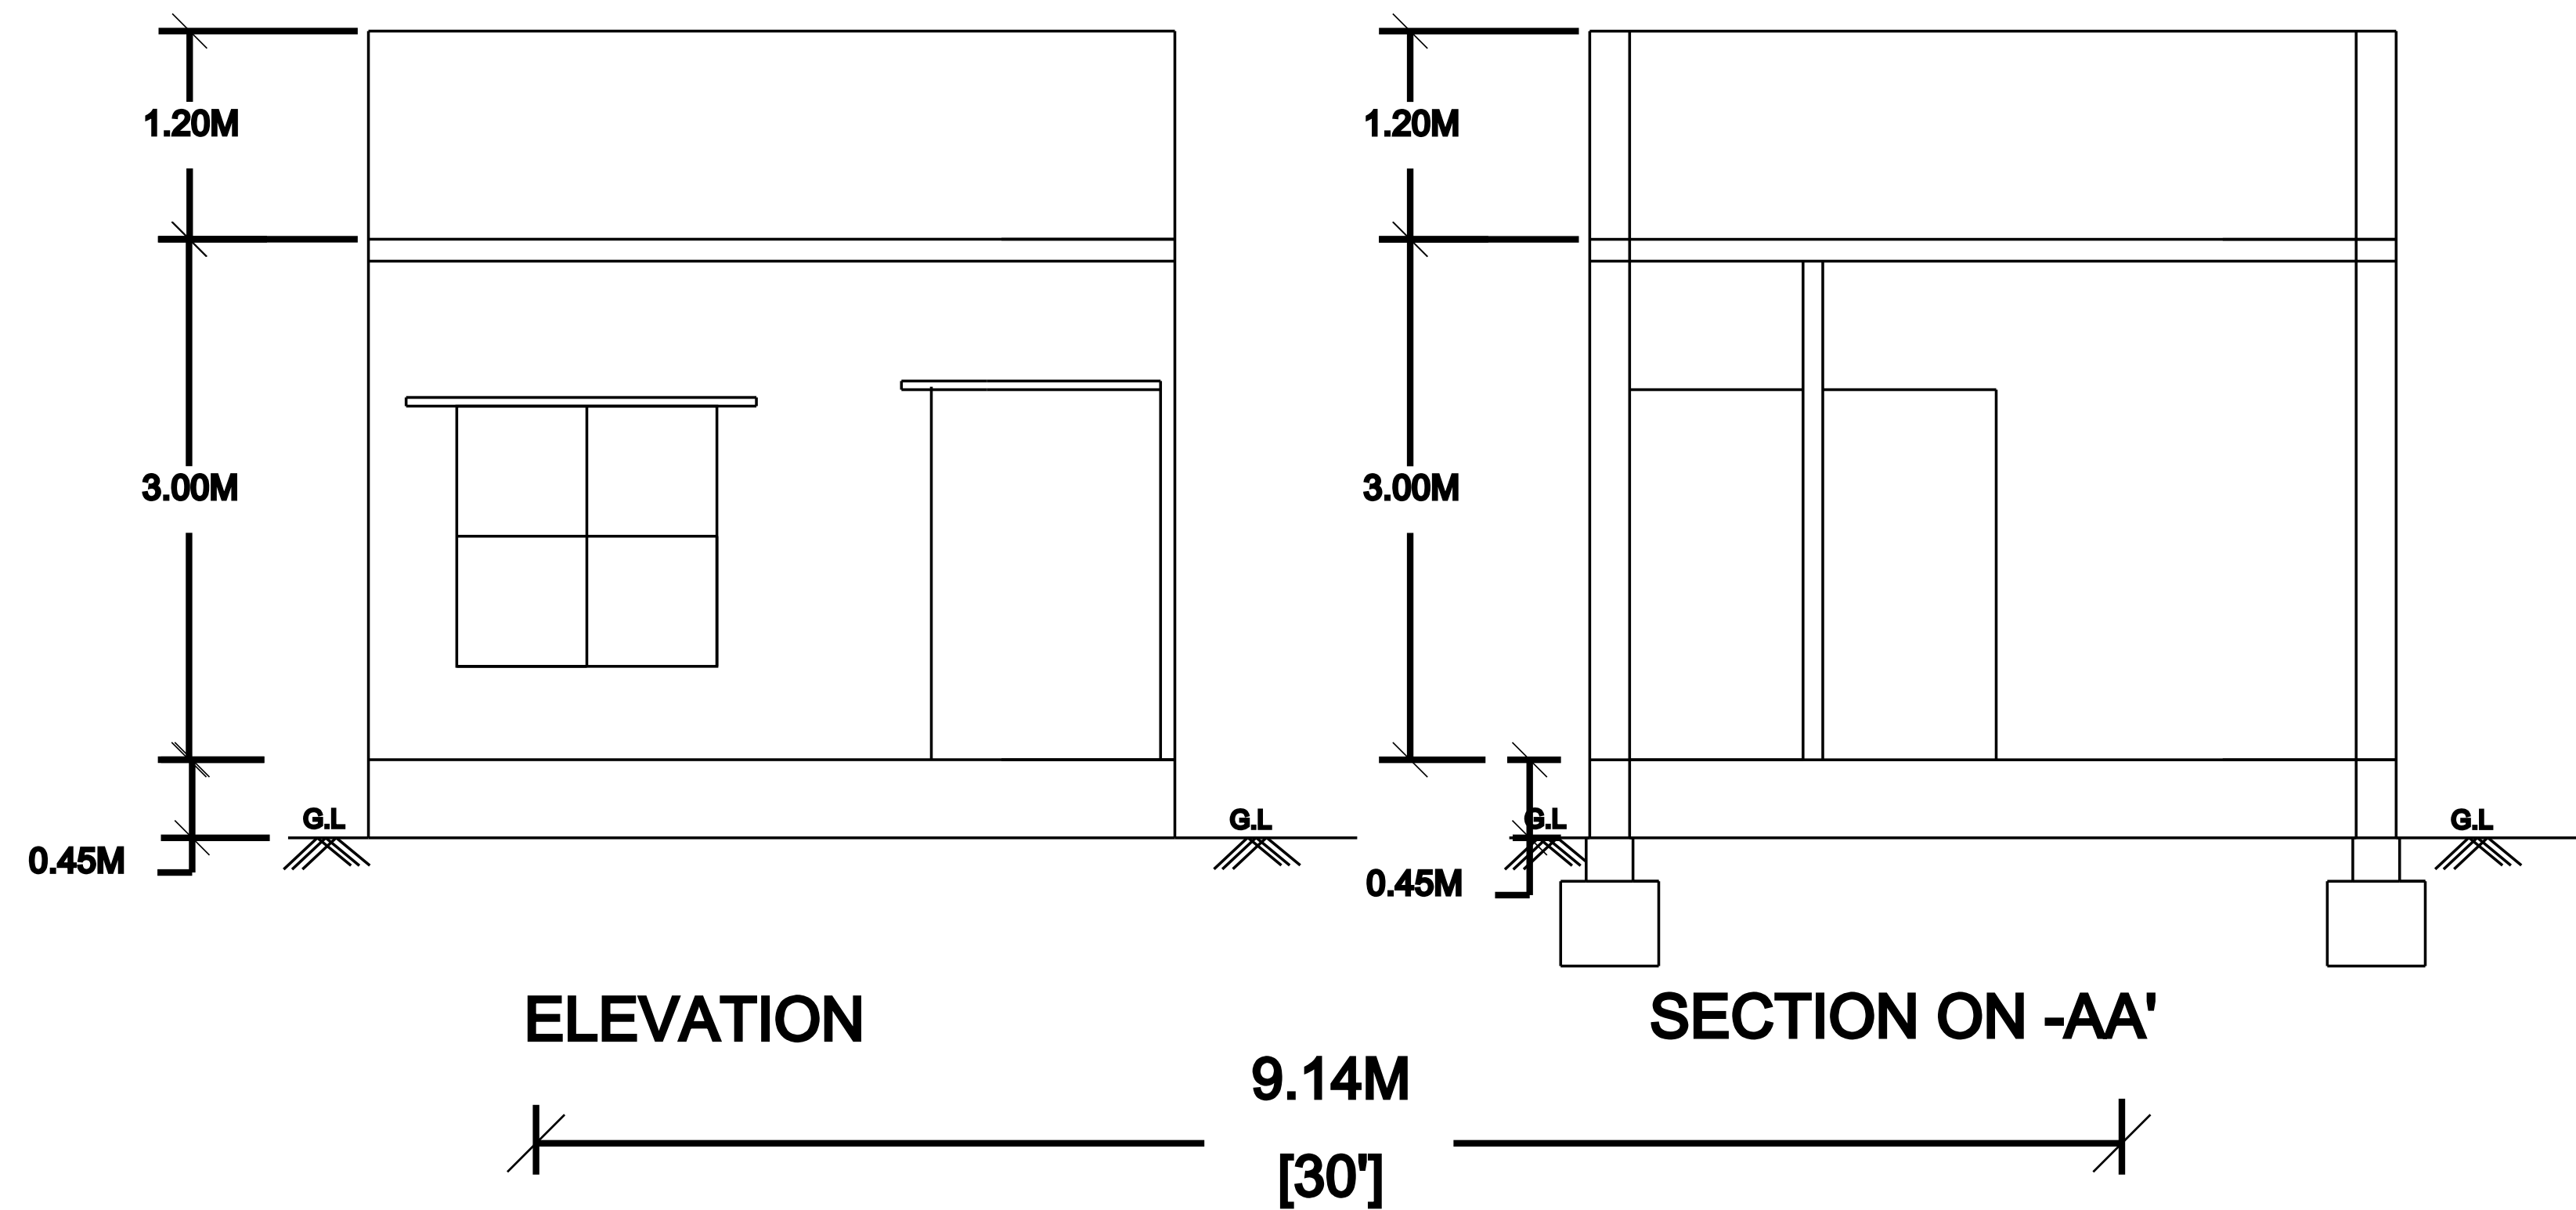

SEPTIC TANK DETAILS

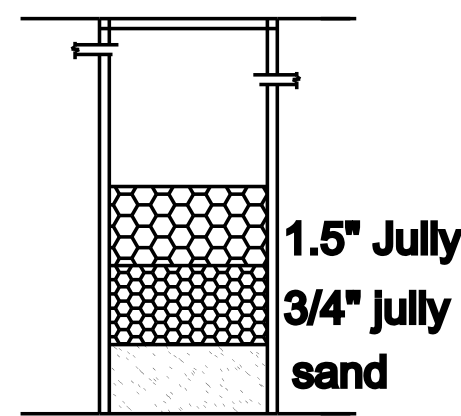

RAIN WATER HARVESTING TANK

SITE PLAN :

(NOT TO SCALE)

MARI LAND

RAAKU SERVAI NANJAI

PRO.BUILDING

SUNDARRAJAN LAND

N

N-S KULAKAL

AREA STATEMENT

DESCRIPTION	SQ.FT	SQ.M
SITE EXTENT	19164.64	1780.43
PRO.GROUND FLOOR	1095.02	101.73
PRO.FIRST FLOOR	—	—
OPEN SPACE	18069.02	1678.70

TOTAL = 101.73 SQ.M

SCHEDULE OF JOINERIES

TYPE	DESCRIPTION	SIZE
MD	MAIN DOOR	1.00X2.13
D1	DOOR	0.91X2.13
D2	DOOR	0.76X2.13
W	WINDOW	1.52X1.52
KW	KITCHEN WINDOW	1.52X0.91
V	VENTILATOR	0.91X0.61

APPLICANT / OWNER SIGNATURE

K.MARI

REGISTERED ENGINEER


Er.M.KARTHIK B.E.,
Register Engineer & Approval Valuer
Reg No.13-2019-20
Adithya Complex, Perumalkovil Street,
Ilayangudi 630702
Cell : 7373450006