


PLAN SHOWING THE PROPOSED CONSTRUCTION OF RESIDENTIAL BUILDING FOR[GROUND FLOOR]
IN ,SURVEY NO-83/ 3A,PATTA NO-160,NEW SURVEY NO-82/ 3A1,NEW PATTA NO-460,SIRUBALAI VILLAGE
KOTTAIYUR PANCHAYAT,ILAYANGUDI UNION, SIVAGANGAI DISTRICT.

OWNER.MR.K.GOVINDHARAJ

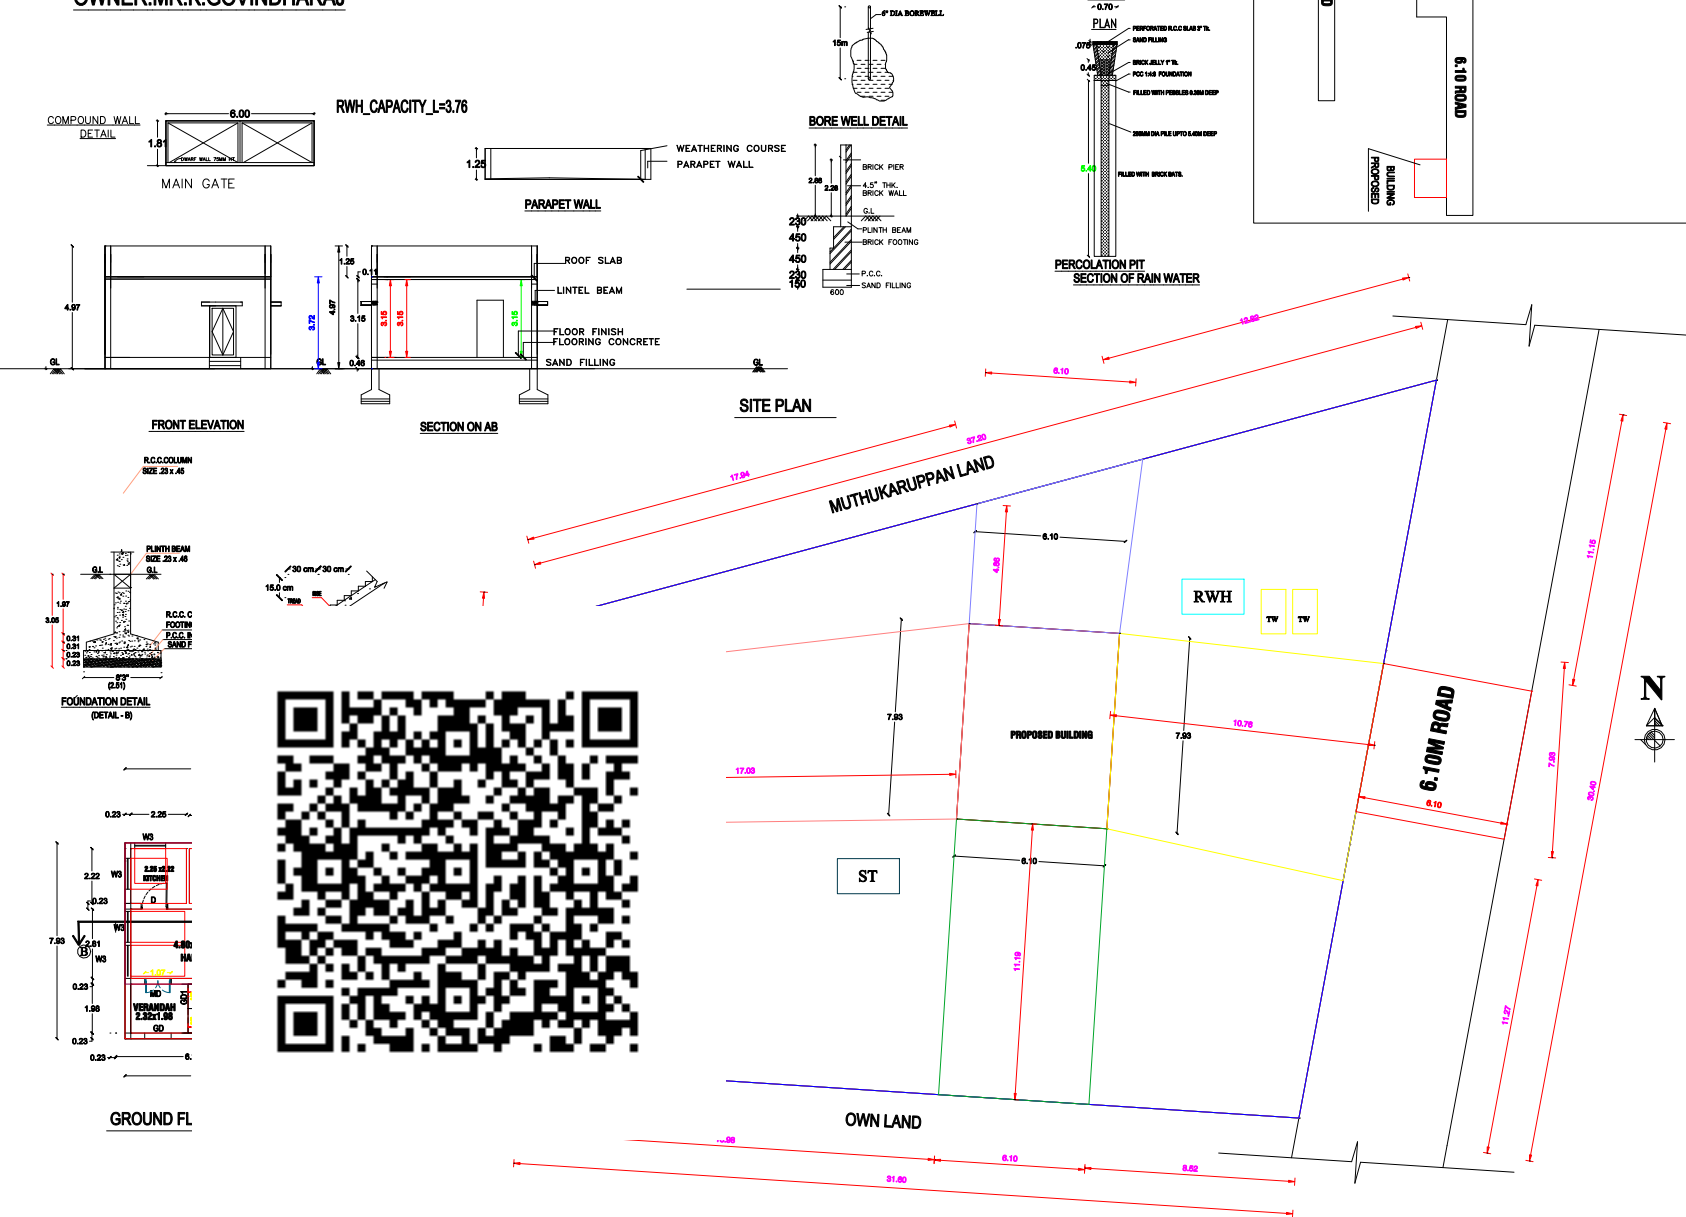

PLAN INFO
PLOT AREA_M2=797.40
PLOT_NO=0
SURVEY_NO=82/3A1
AS_PER_DOCUMENT=797.40
AS_AT_SITE=797.38
PMBL_OR_PMB=797.38
SINGLE_FAMILY_BLDG=YES
SECURITY_ZONE=YES
PATTA_NO=460
TALUK=ILAYANGUDI
DISTRICT=SIVAGANGAI
CR2=NO
ACCESS_WIDTH_M=6.10
WHETHER_GOVT_OR_AIDED_SCHOOL=NO
AVG_PLOT_DEPTH= 37.20
AVG_PLOT_WIDTH= 30.40
AREA_TYPE=OTHERS
ROAD_WIDTH=6.10
ROAD_LENGTH=350
LAND_USE_ZONE = RESIDENTIAL
RWHL_DECLARED=YES
CSR_APPLICABLE=NO
IS_APPROVED_LAYOUT=YES
PREMIUM_FBL_REQUIRED=NO
BUILDING_NEAR_TO_RIVER=NO
BUILDING_NEAR_MONUMENT=NO
BUILDING_NEAR_GOV_BLDG=NO
NOC_FOR_CONSTRUCTION_NEAR_MONUMENT=NO
PROVISION_FOR_GREEN_BUILDINGS_AND_SUSTAINABILITY=NO
FIRE_PROTECTION_AND_FIRE_SAFETY_REQUIREMENTS=YES
NOC_FIRE_DEPT=YES
CSR_SURR_BUYBACK_RETAIN=RETAIN
IS_SWIMMING_POOL_EXISTS=NO
IF_HERITAGE_TOWN_LESS_THAN_1KM_RADIUS=NO
JURISDICTION_TYPE=RURAL PANCHAYAT

SCHEDULE OF DOORS,WINDOWS,VENTILATORS,ROLLING SHUTTER			
NO	DOOR	1.87 X 2.10	
D	DOOR	1.87 X 2.10	
D1	DOOR	0.90 X 2.10	
W	WINDOW	1.20 X 1.40	
W1	WINDOW	1.00 X 1.40	
W3	WINDOW	1.87 X 1.87	
W4	WINDOW	1.00 X 1.00	
V	VENTILATOR	0.81 X 1.12	
GD	GRILL DOOR	1.20 X 2.10	
GD1	GRILL DOOR	0.90 X 2.10	
GD2	GRILL DOOR	2.20 X 2.10	
AREA		SQ.M	SQ.FT
AREA OF SITE		797.40	8590.00
AREA OF (PRO) GROUND FLOOR		48.38	523.57
AREA OF OPEN		749.02	8066.43
SITE BOUNDARY PROPOSED BOUNDARY			
1. WASTE WATER WILL BE USED FOR FLUSHING OUT OF W.C			
2. ALL SEWAGE LINE TO BE CONNECTED WITH 'U' TRAP			
3. ALL OUTLET CONNECTION TO BE CONNECTED WITH UTTRAP			
4. ALL MEASUREMENTS ARE IN METERS			
OWNER.MR.K.GOVINDHARAJ			
REGISTERED ENGINEER			
M.SIVAKUMAR			
REG-NO-134/LS/2020/00001			
PARAMAKUDI-623707-RAMNAD DIST.			
CELL NO-9443094311,7010641315			