



PLAN SHOWING THE PROPOSED CONSTRUCTION OF R.C.C ROOF RESIDENTIAL BUILDING GROUND FLOOR AT OLD SF.NO:202/38A & 202/40A, NEW SF.NO:202/42B & 202/45,PATTA NO:5333,PLOT NO:18,ROJA NAGAR,IN ILLUPPAKKUDI VILLAGE & PANCHAYAT,SAKKOTTAI UNION, KARAIKUDI TALUK,SIVAGANGA DIST.


SCALE = 1'0":8'0"(OR)1:100

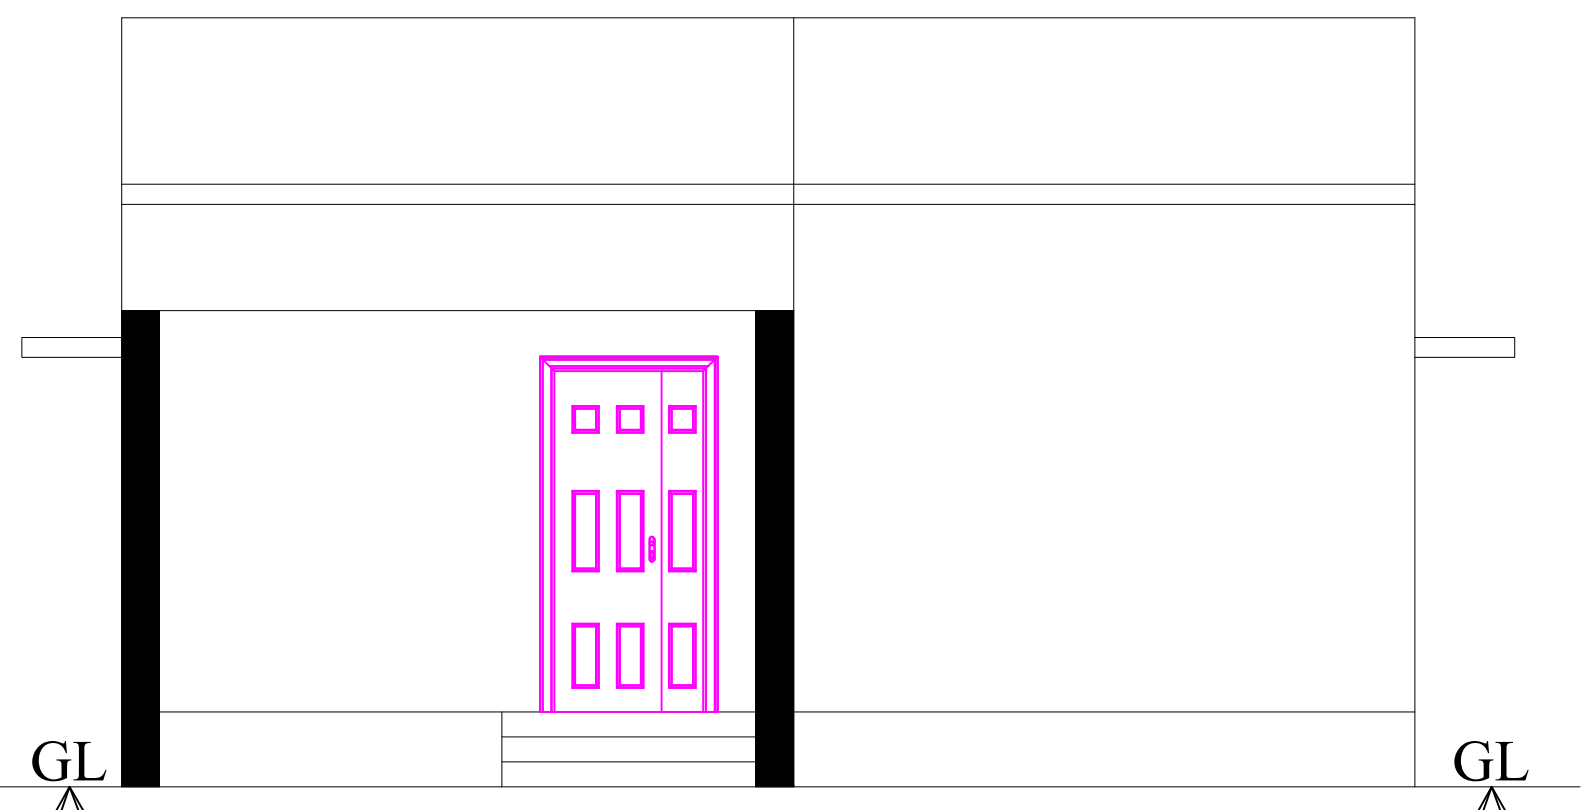


ELEVATION

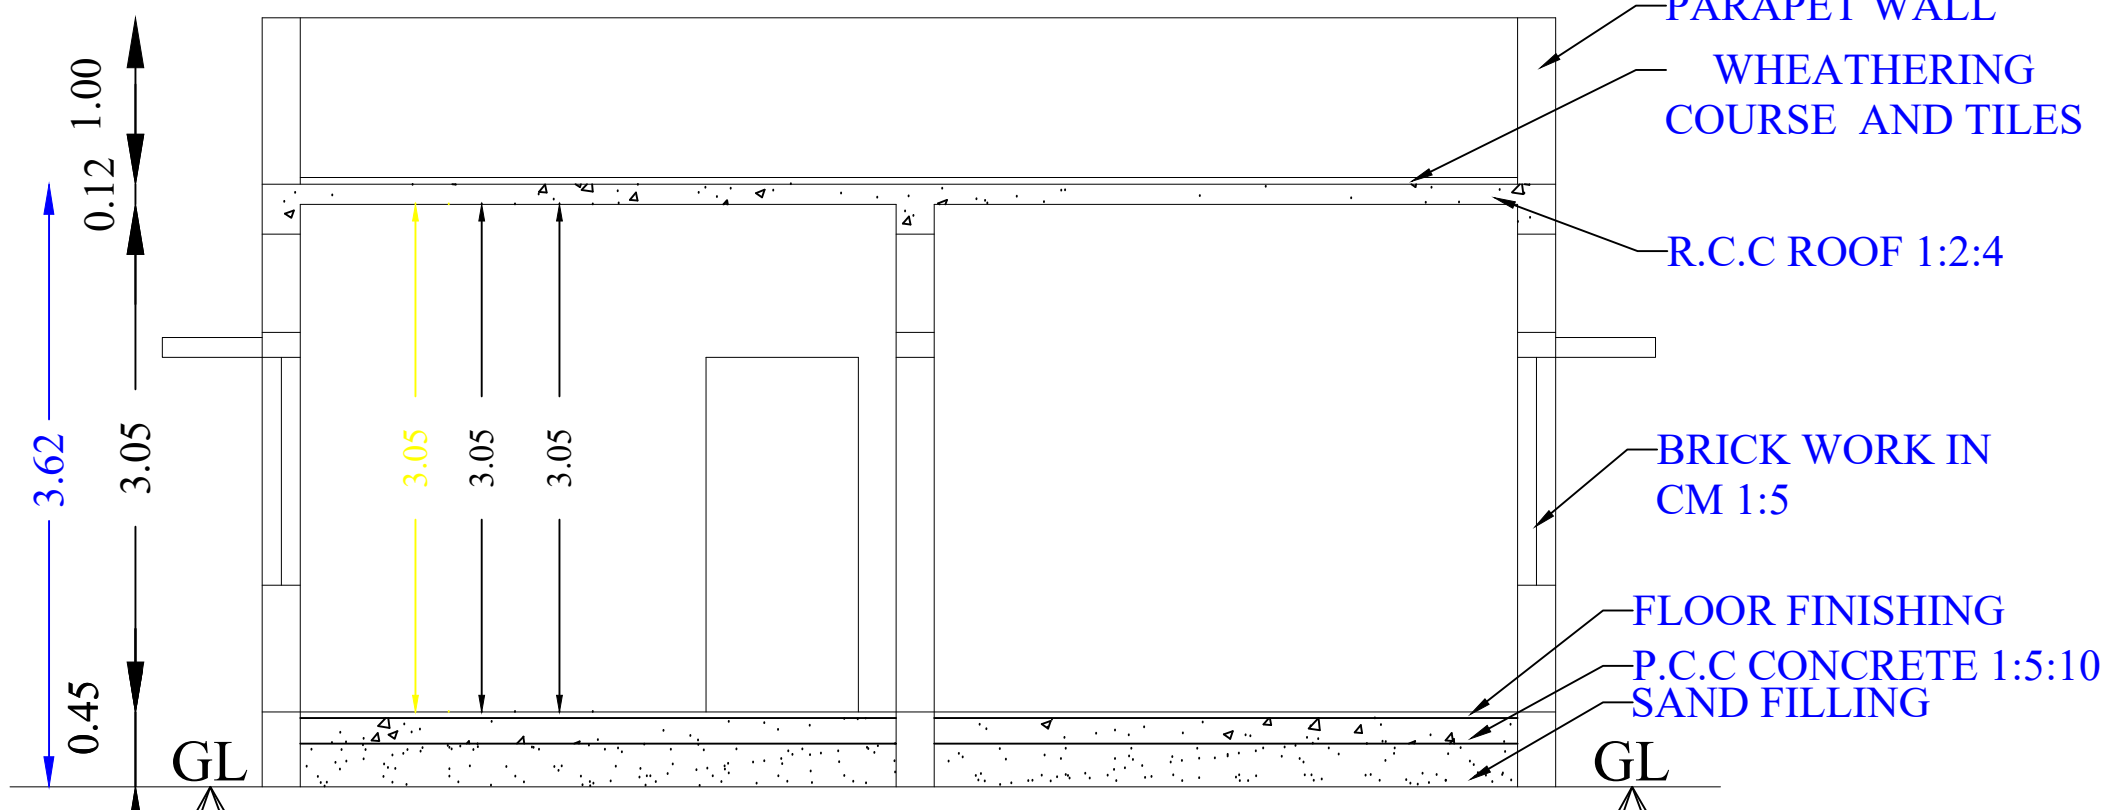


SECTION A-A

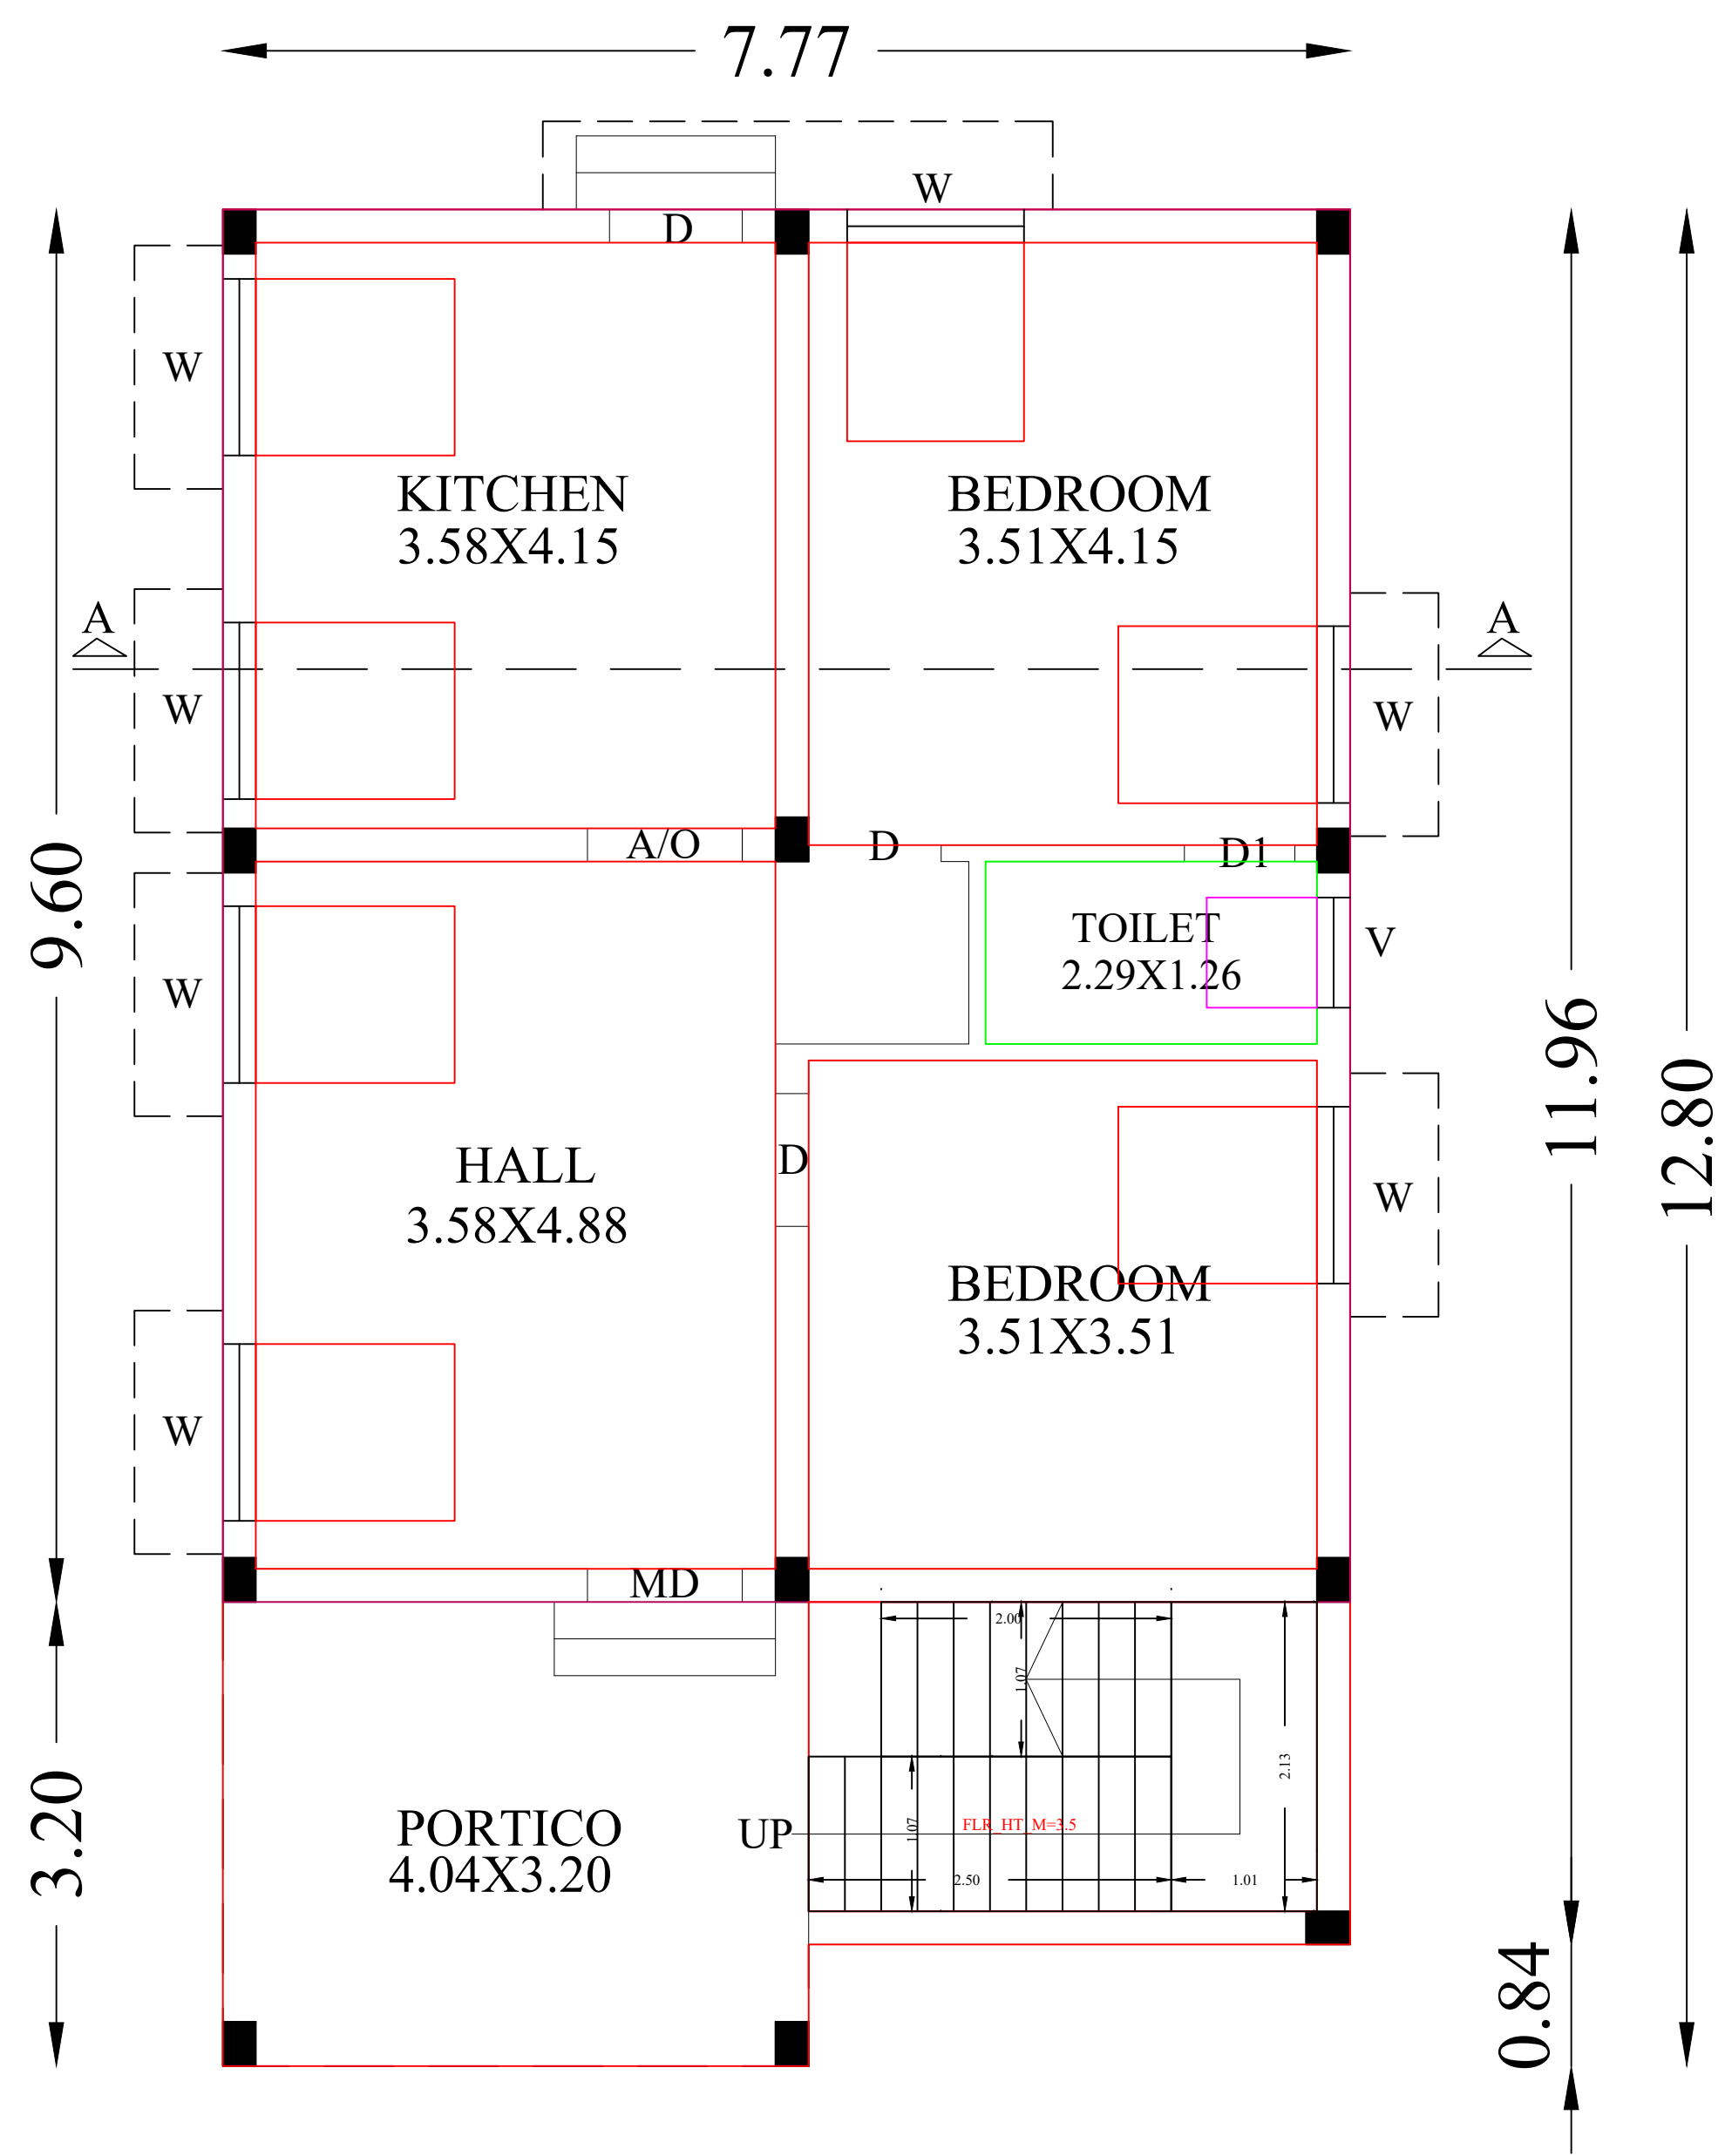


GROUND FLOOR PLAN

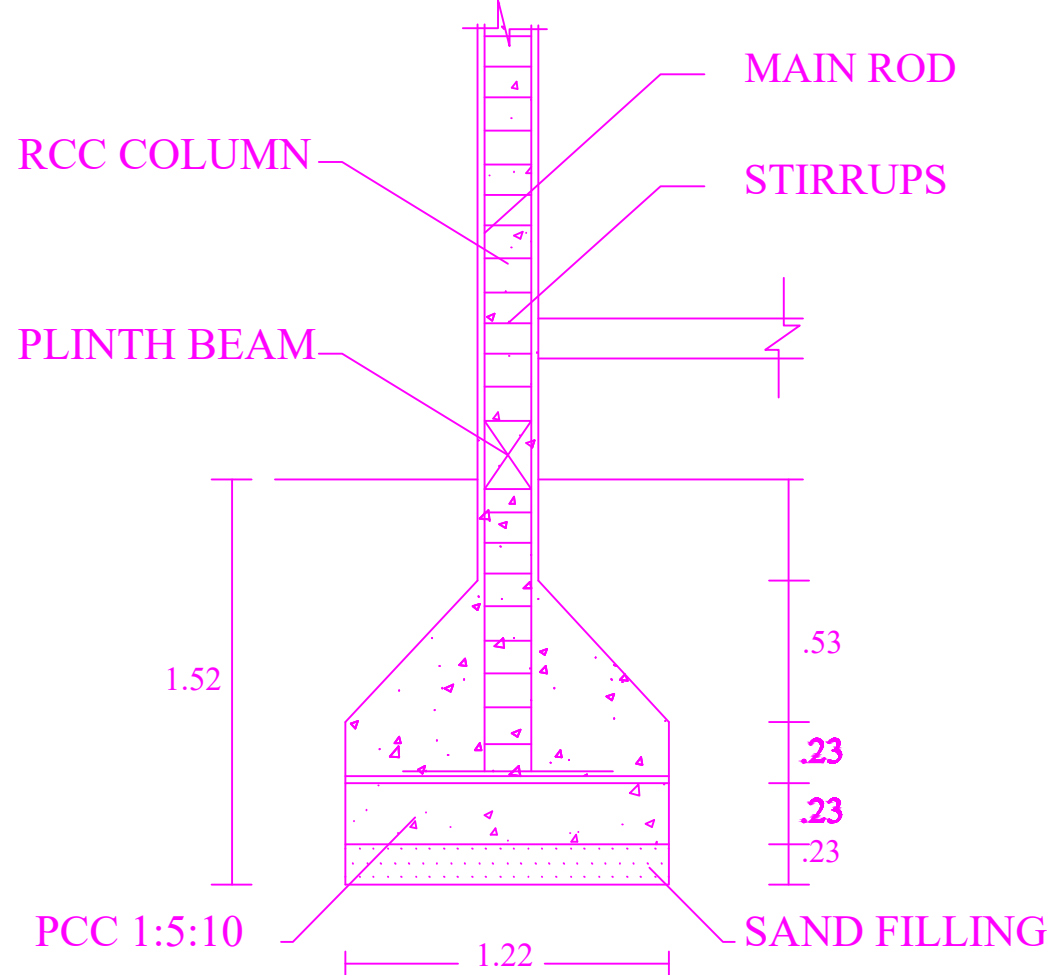


COLUMN DETAILS

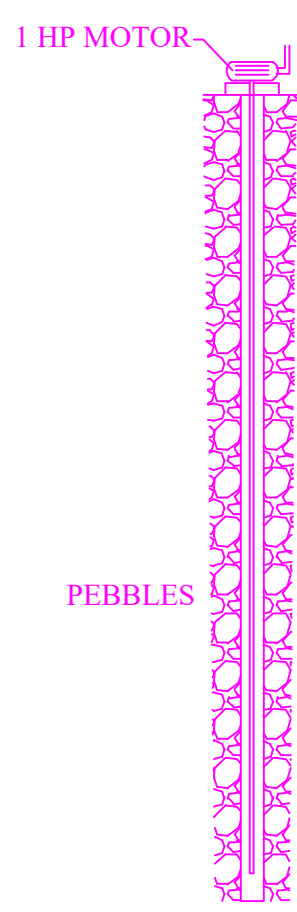


BORE WELL

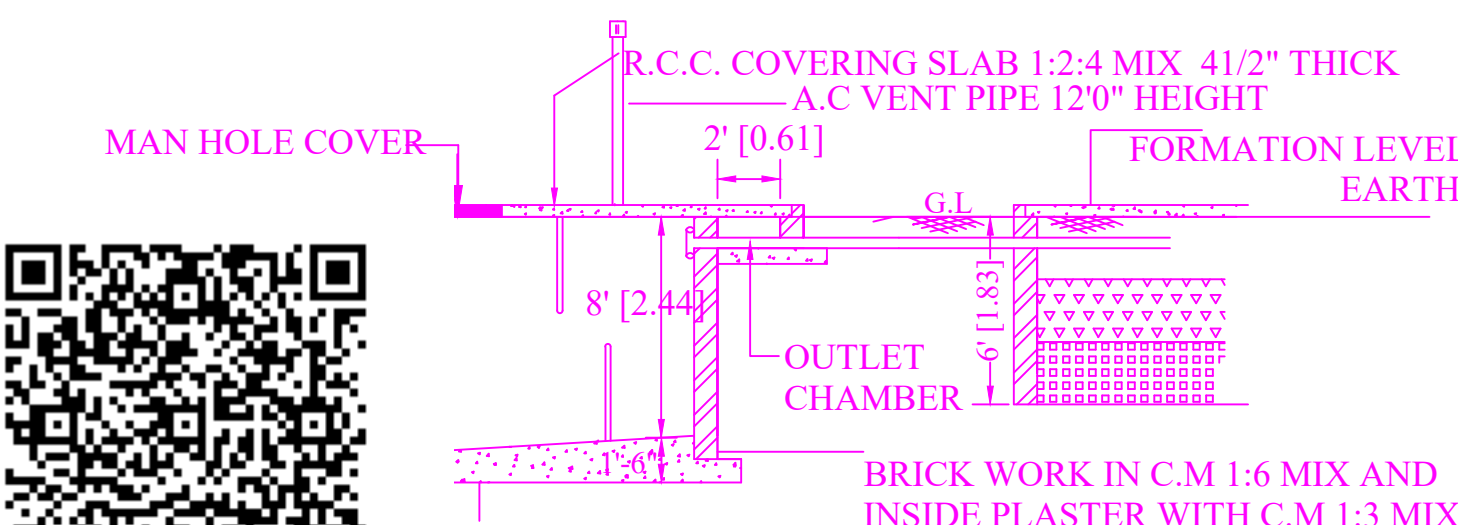



SEPTIC TANK

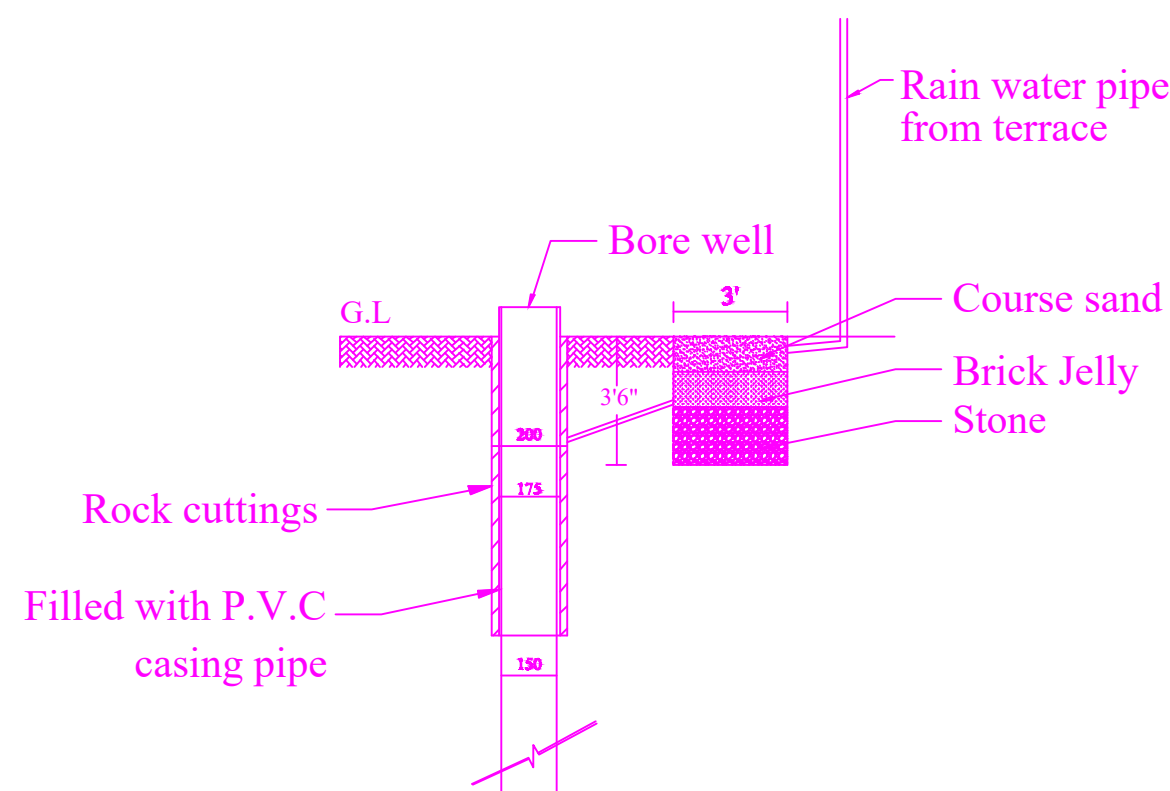

RAIN WATER HARVESTING DETAIL

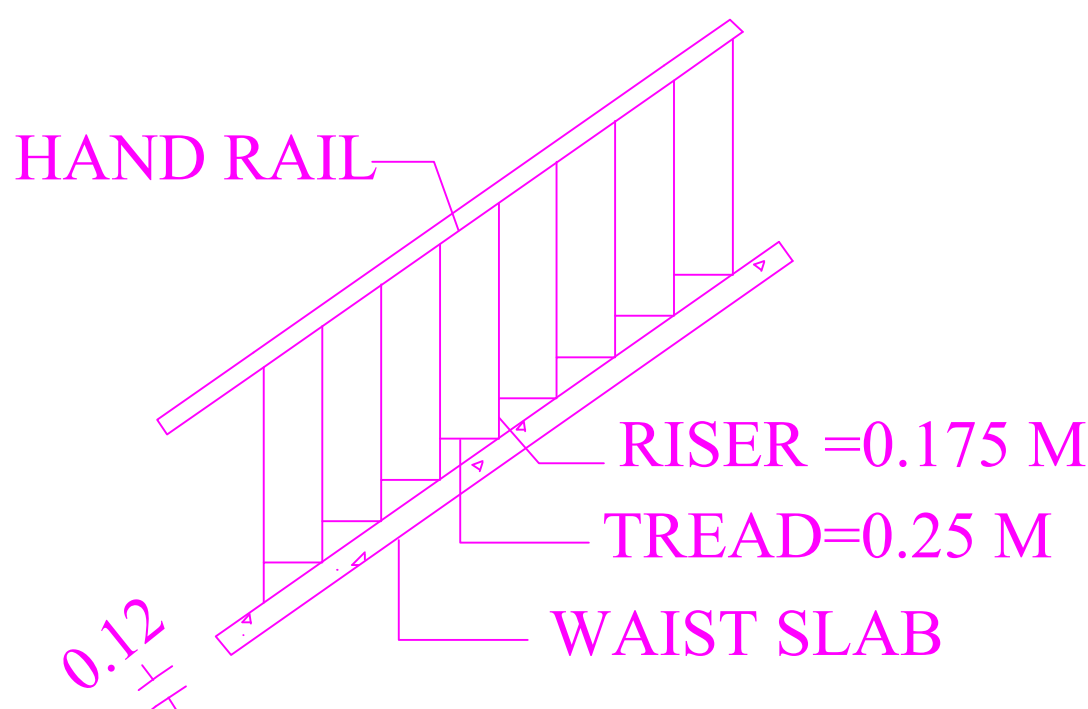

STAIR CASE DETAILS

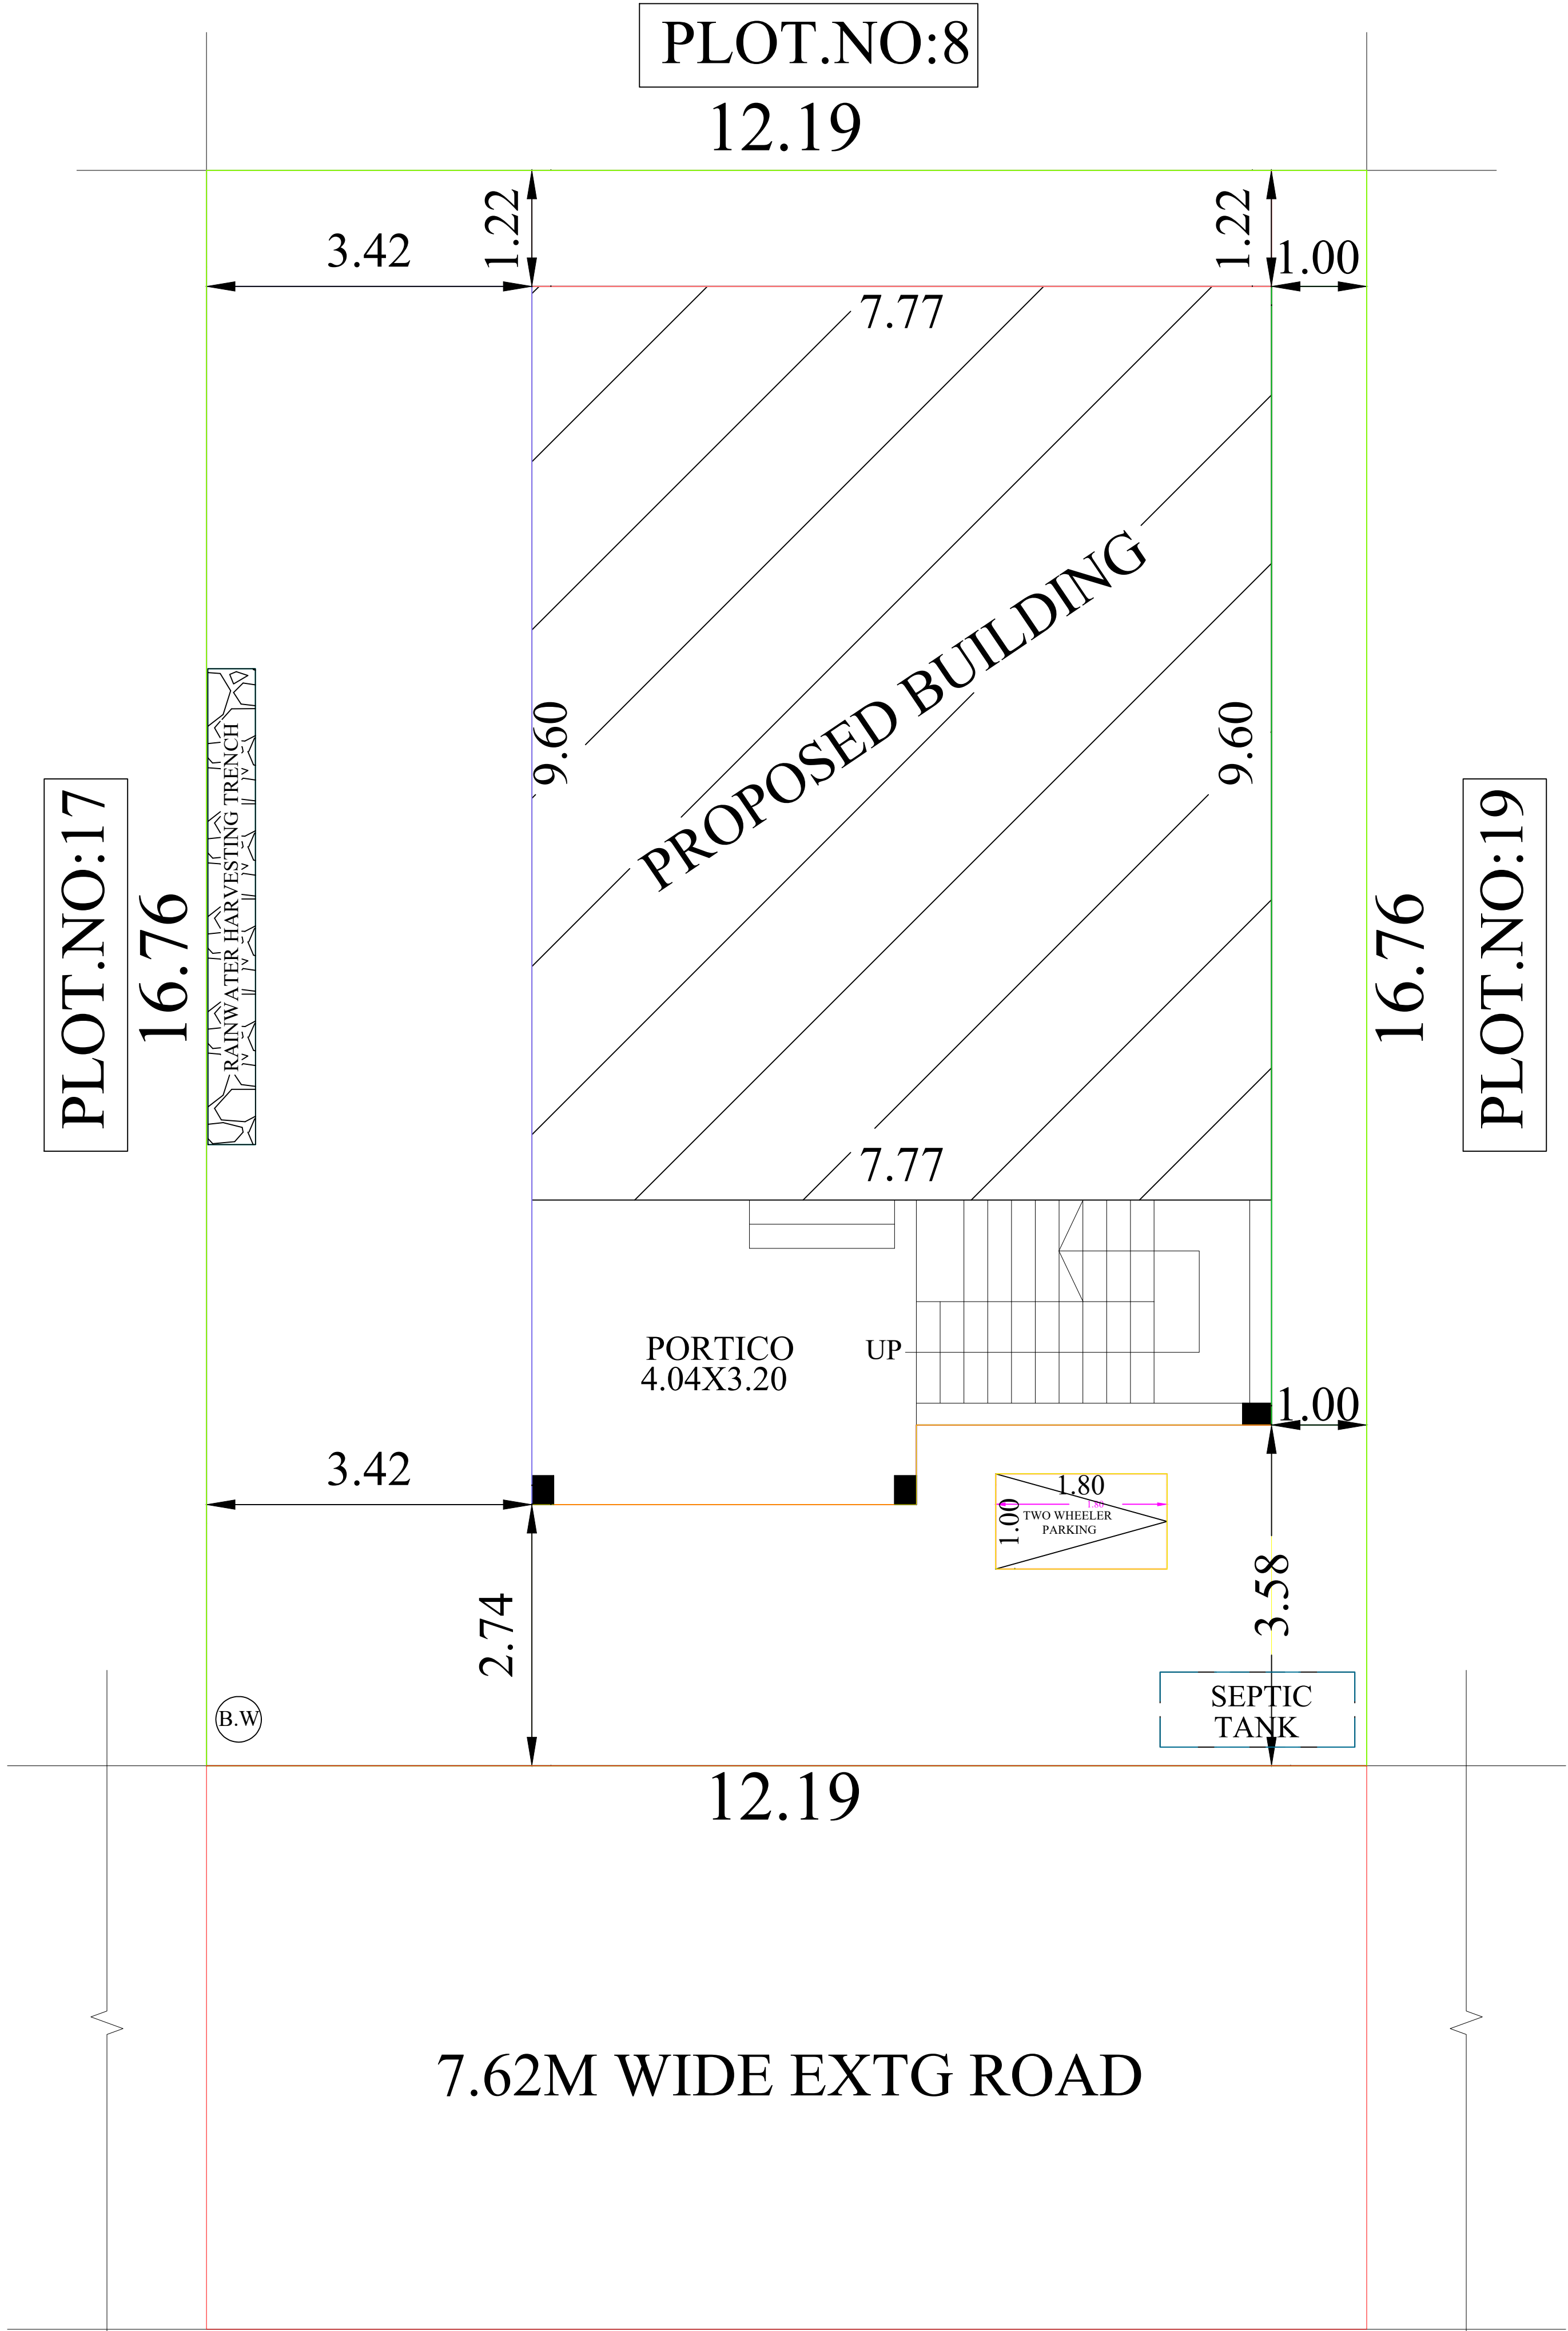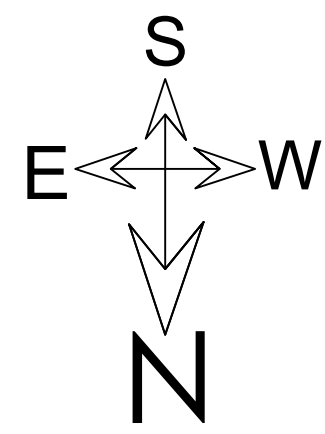

SITE PLAN

1:100

LEGEND		IN M	IN FT
MD	MAIN DOOR	1.06 X 2.13	3'6" X 7'0"
D	DOOR	0.91 X 2.13	3'0" X 7'0"
D1	DOOR	0.76 X 2.13	2'6" X 7'0"
W	WINDOW	1.22 X 1.37	4'0" X 4'6"
V	VENTILATOR	0.76 X 0.76	2'6" X 2'6"
AREA DETAILS:		SQ.M	SQ.FT
SITE AREA		204.39	2200.00
REFERENCE:		SQ.M	SQ.FT
GROUND FLOOR PLINTH AREA		96.37	1037.30
OPEN SPACE AVAILABLE		108.02	1162.70
ALL DIMENSIONS ARE IN METER			
COLOUR INDEX			
PRO CONSTRUCTION		☐	
SITE BOUNDARY		☐	
EXTG ROAD		☐	
OWNER NAME & SIGN			
 Mr.A.SUSAIMANICKAM S/o:Mr.AROCKIYASAMY			
 Er. M. KAVI GANESH, D.C.E., (L.B.S.), REGD. ENGINEER, GRADE-III (RE), REGD.NO :- 111/LS/2019/00013 KARAIKUDI SPECIAL GRADE MUNICIPALITY SIVAGANGAI DISTRICT, TAMIL NADU. GV PLANNERS & BUILDERS CELL NO:- 85088 41705			
ENGINEER		OFFICE USE	