



PLAN SHOWING THE PROPOSED CONSTRUCTION OF THE R.C.C ROOF GROUND & FIRST FLOOR RESIDENTIAL BUILDING IN OLD S.NO- 143/4, NEW S.NO - 143/138A1D, PATTA NO - 2057, PLOT NO - 38, PESUM THEIVAM KAMATCHI AMMAN NAGAR, AMARAVATHY VILLAGE, AMARAVATHY PUDUR PANCHAYAT, SAKKOTAI UNION, KARAIKUDI TALUK, SIVAGANGAI DISTRICT.


APPLICANT NAME - A.KALAIARASI

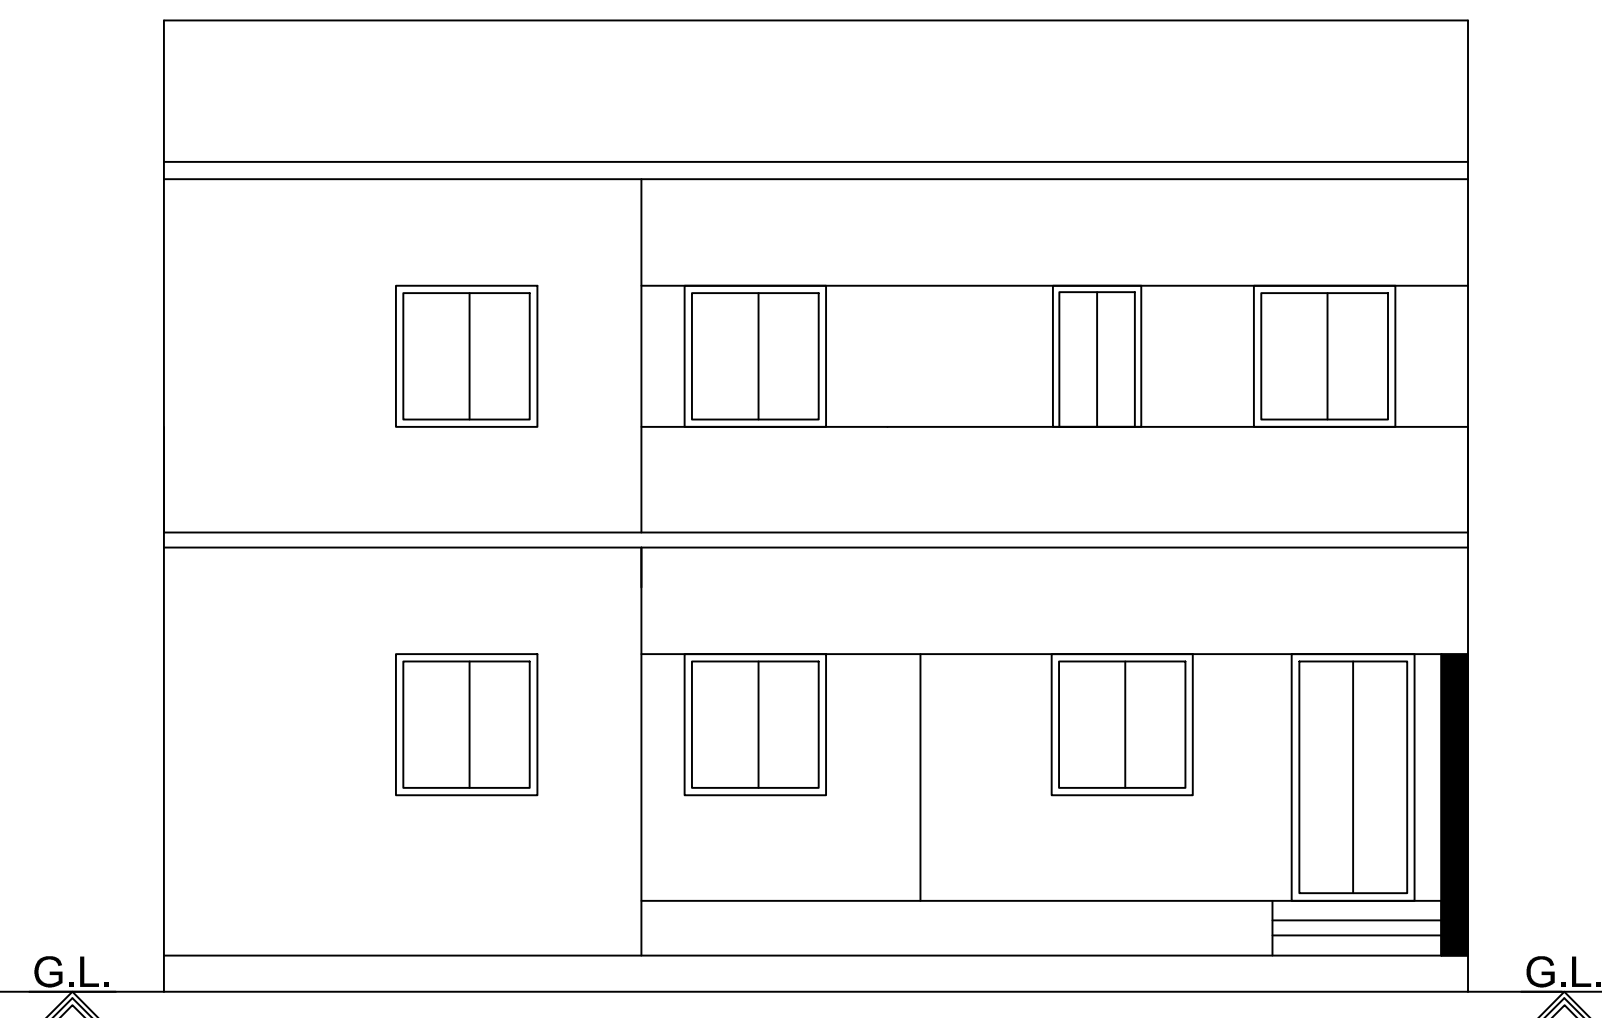


FRONT ELEVATION

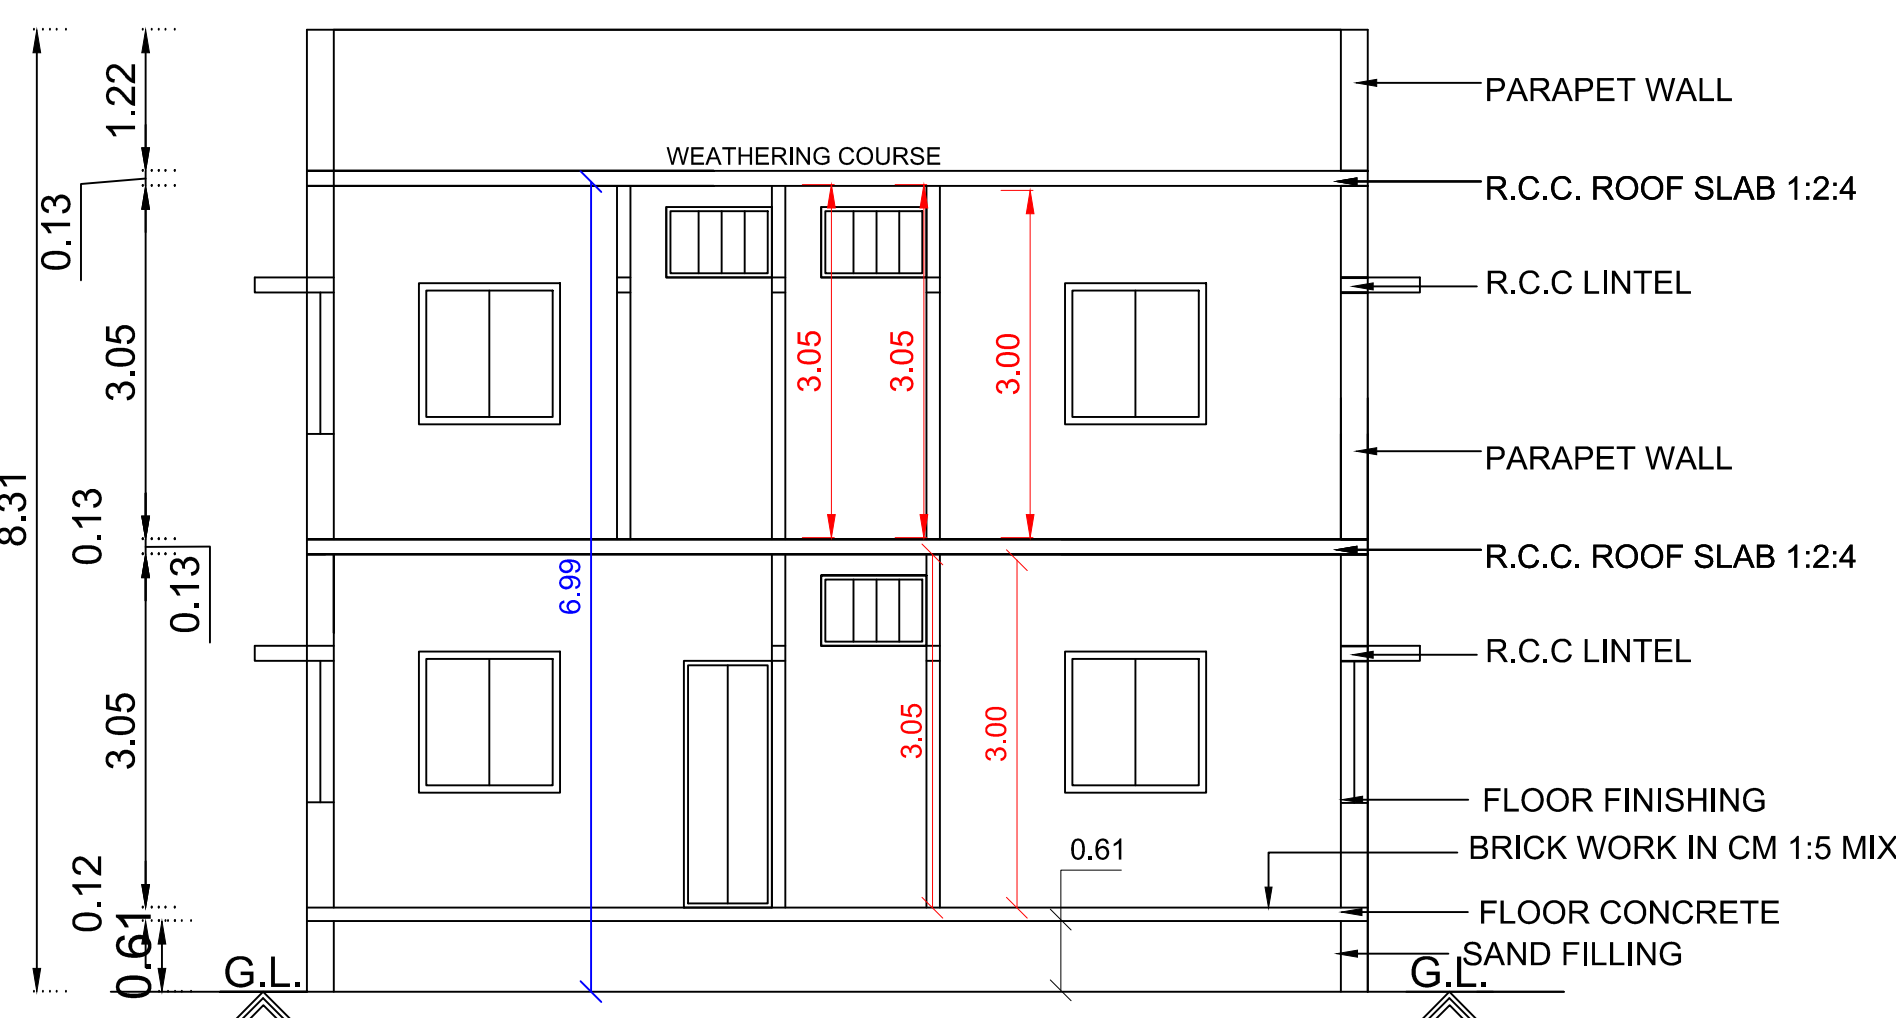


SECTION A-A1

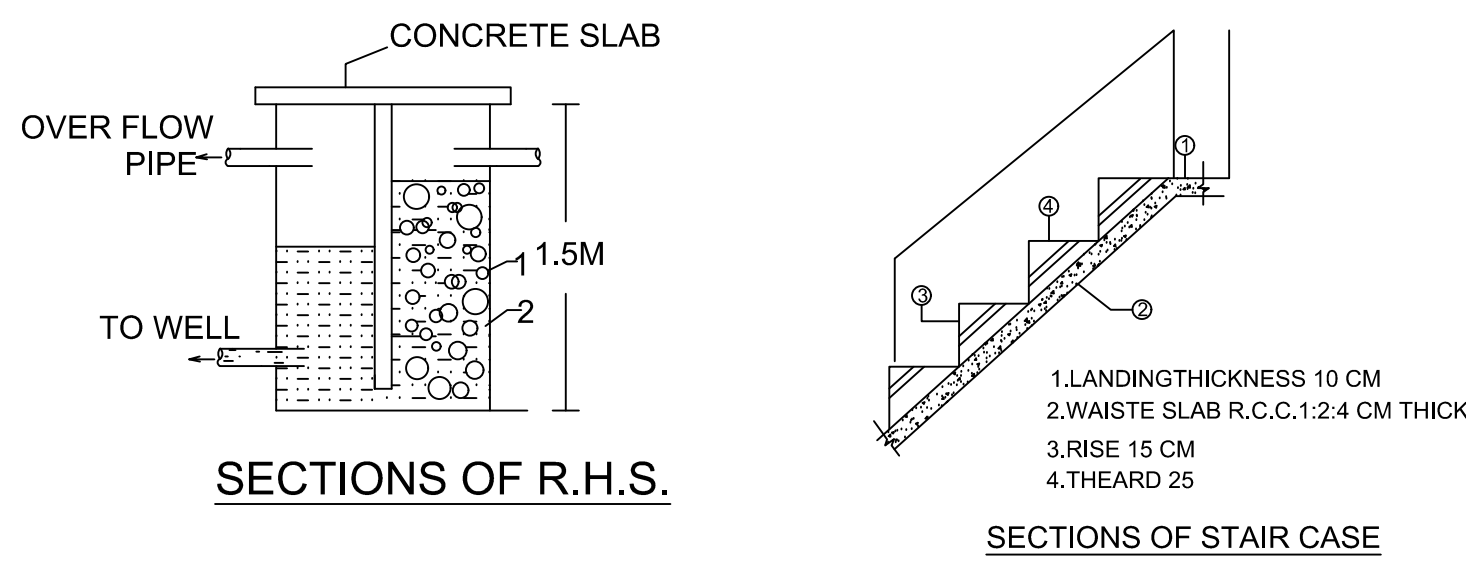


SECTIONS OF R.H.S.

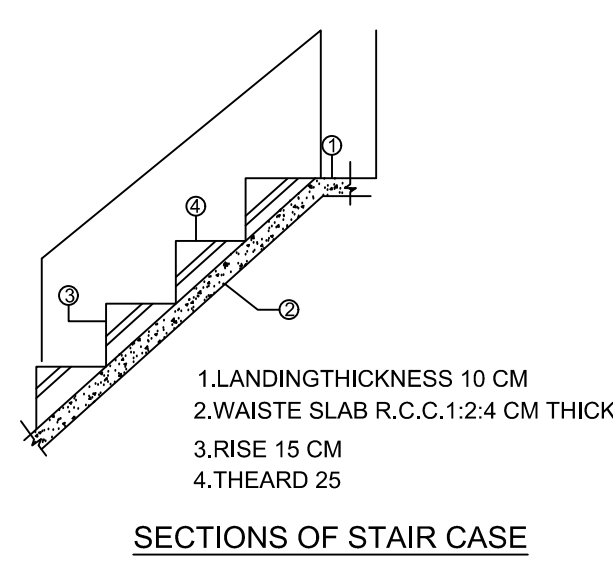


SECTIONS OF STAIR CASE

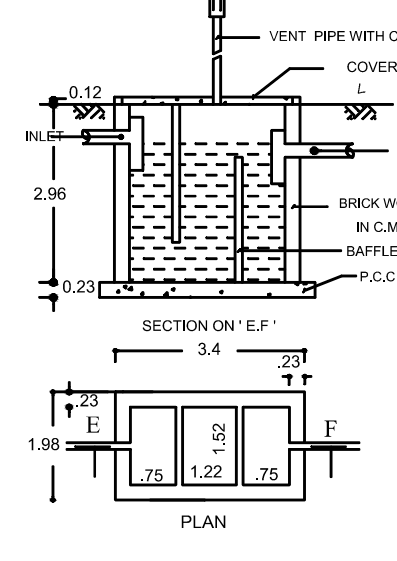


SEPTIC TANK DETAILS
(NOT TO SCALE)

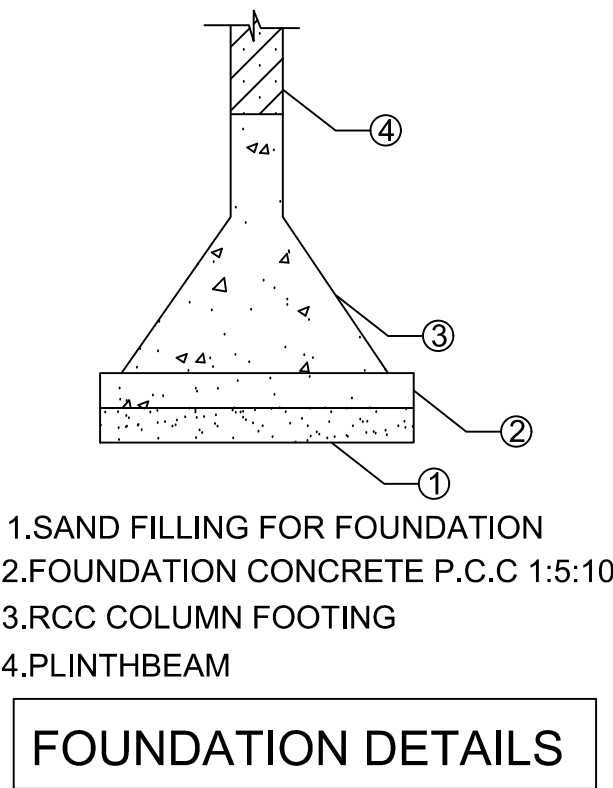


FOUNDATION DETAILS

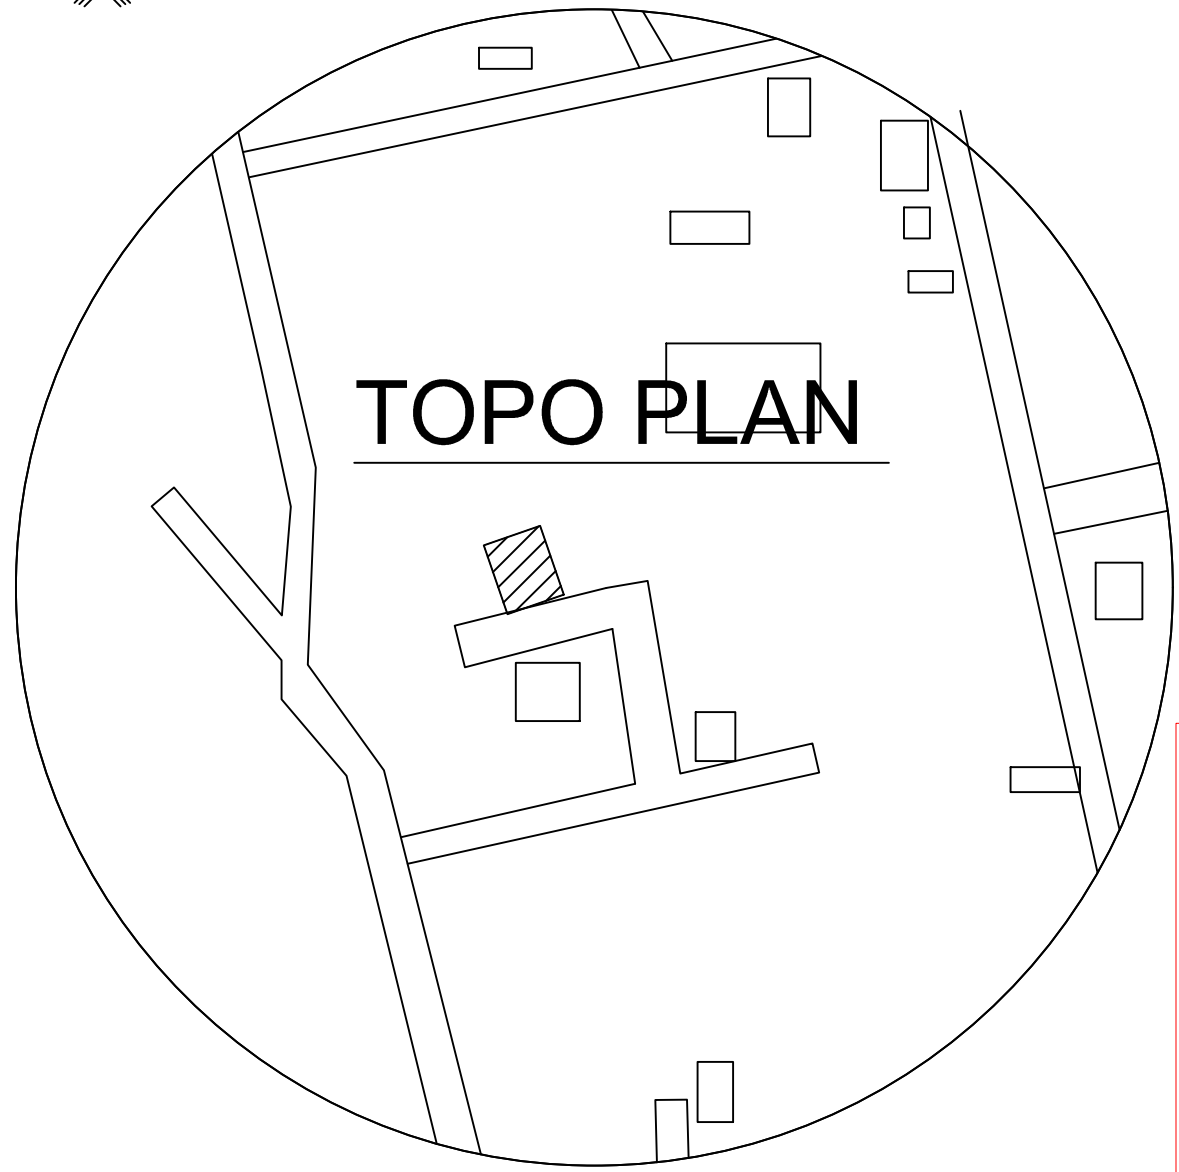


TOPO PLAN

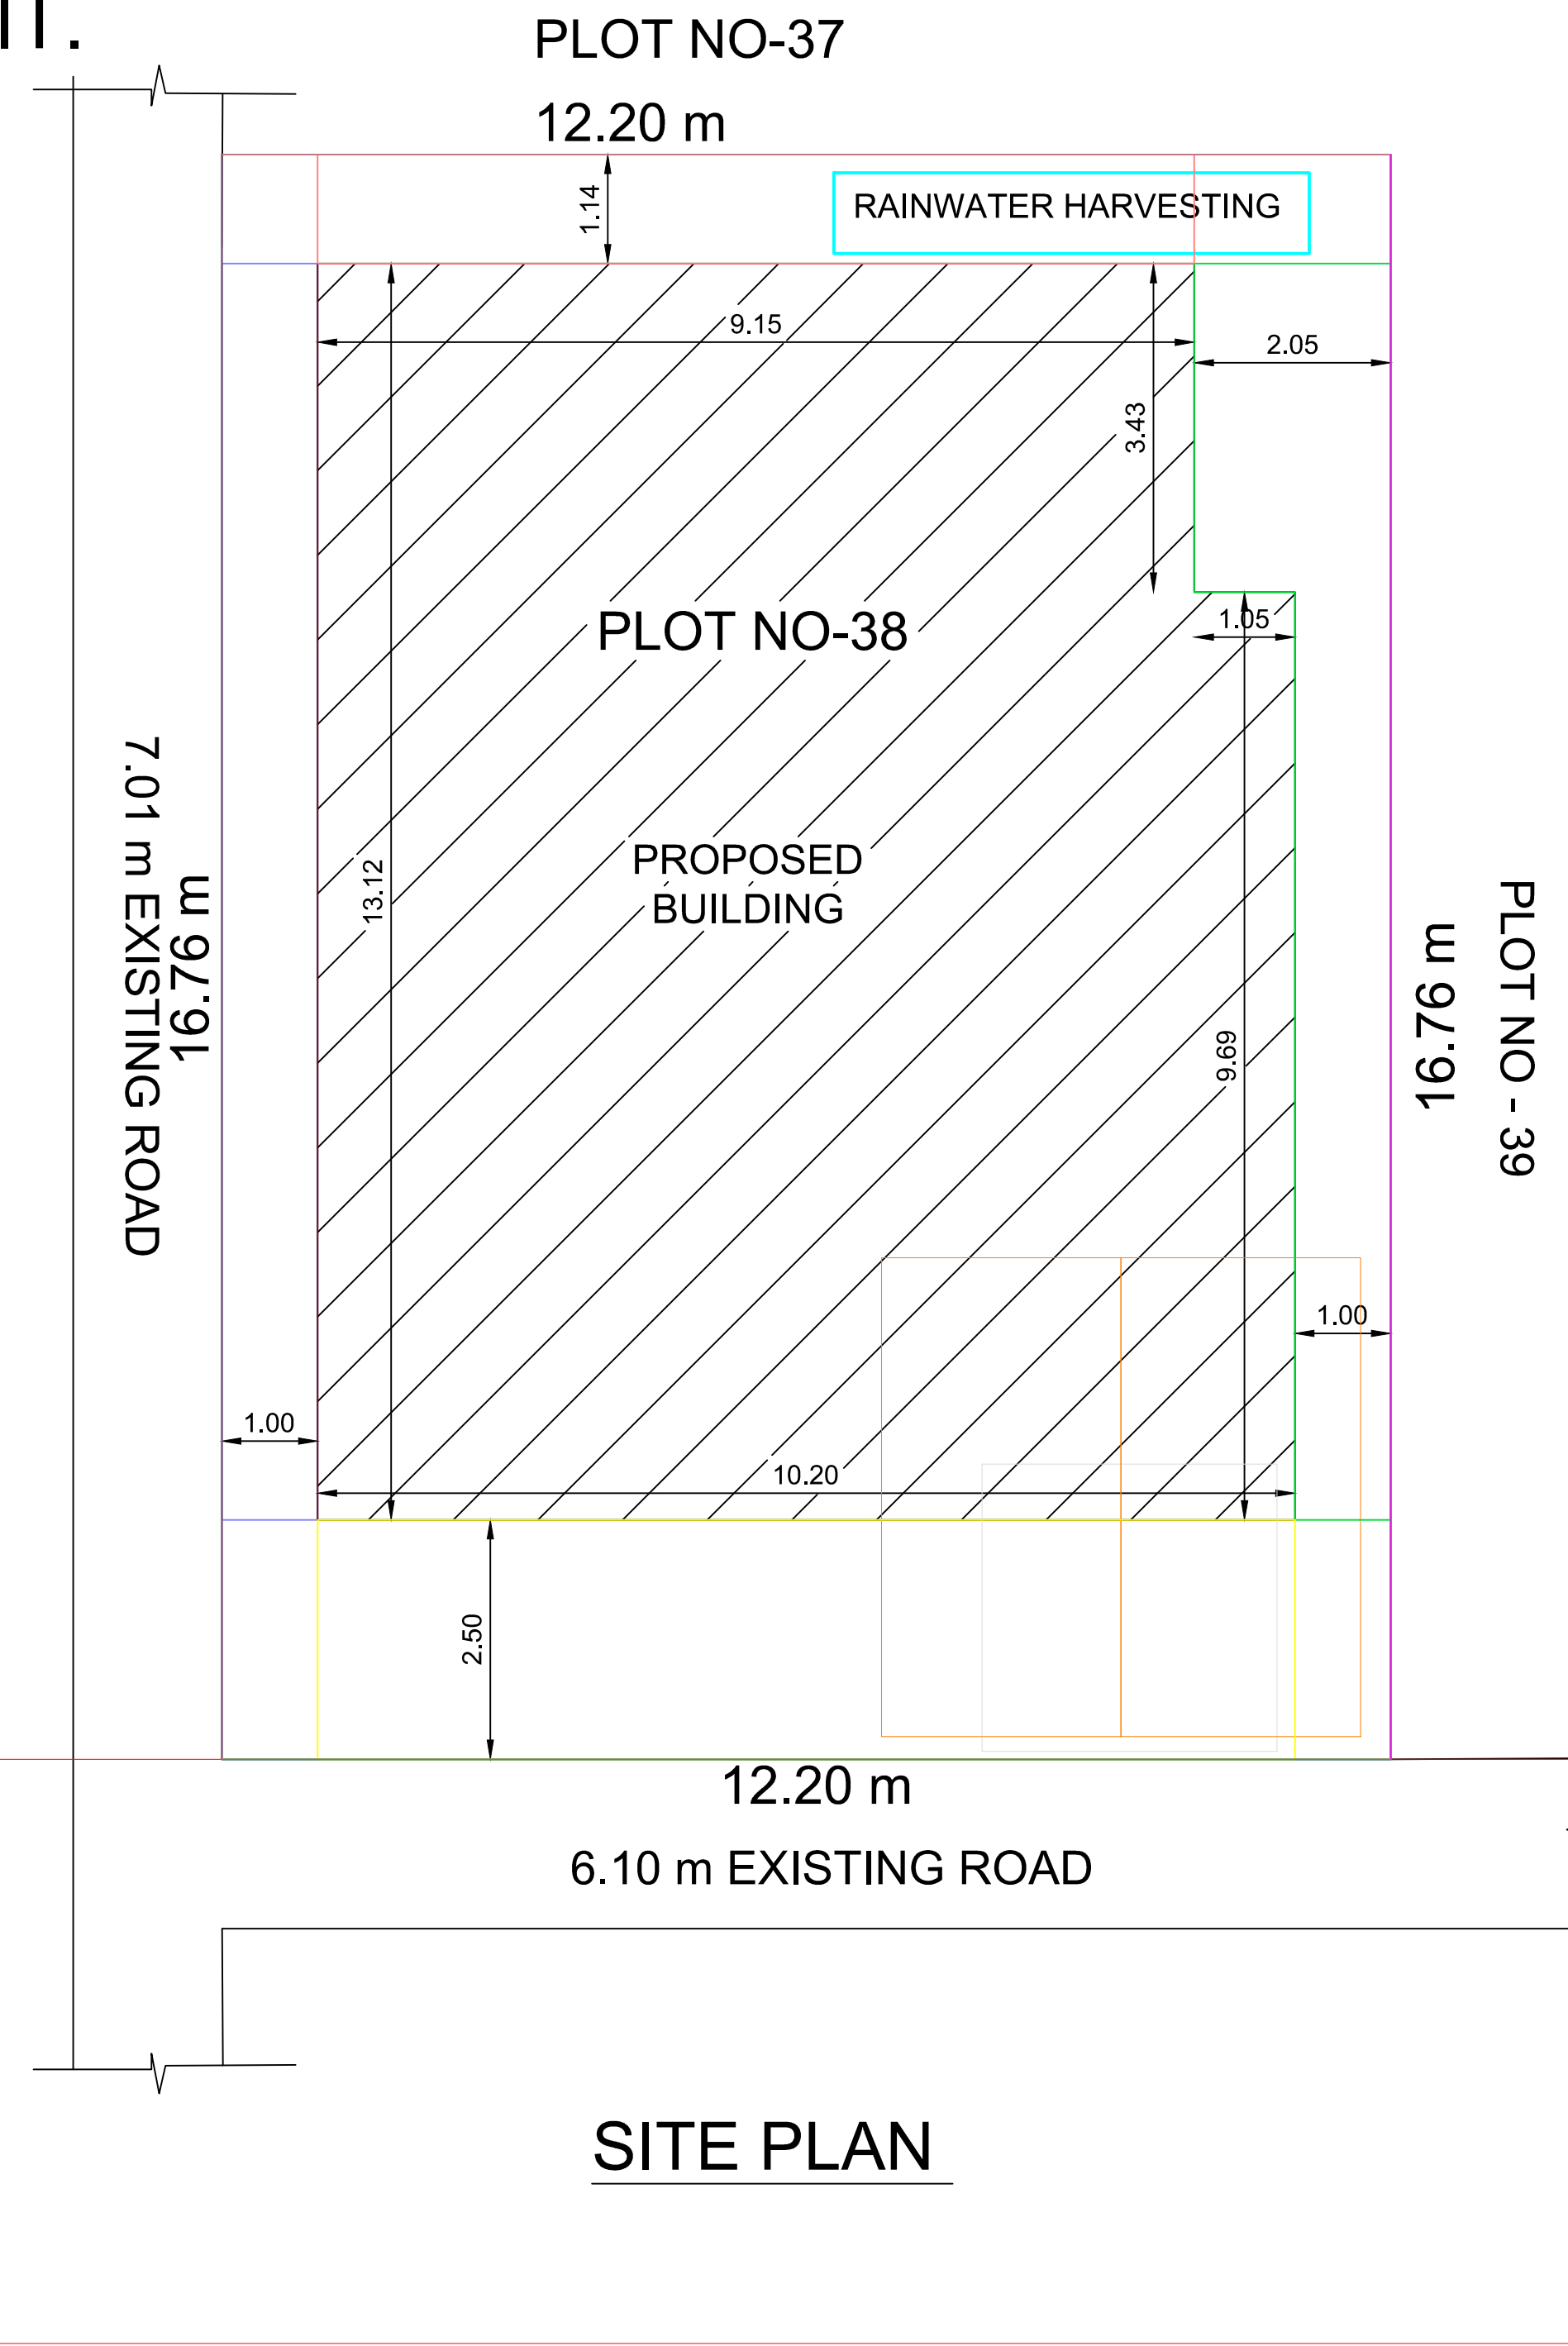


SITE PLAN

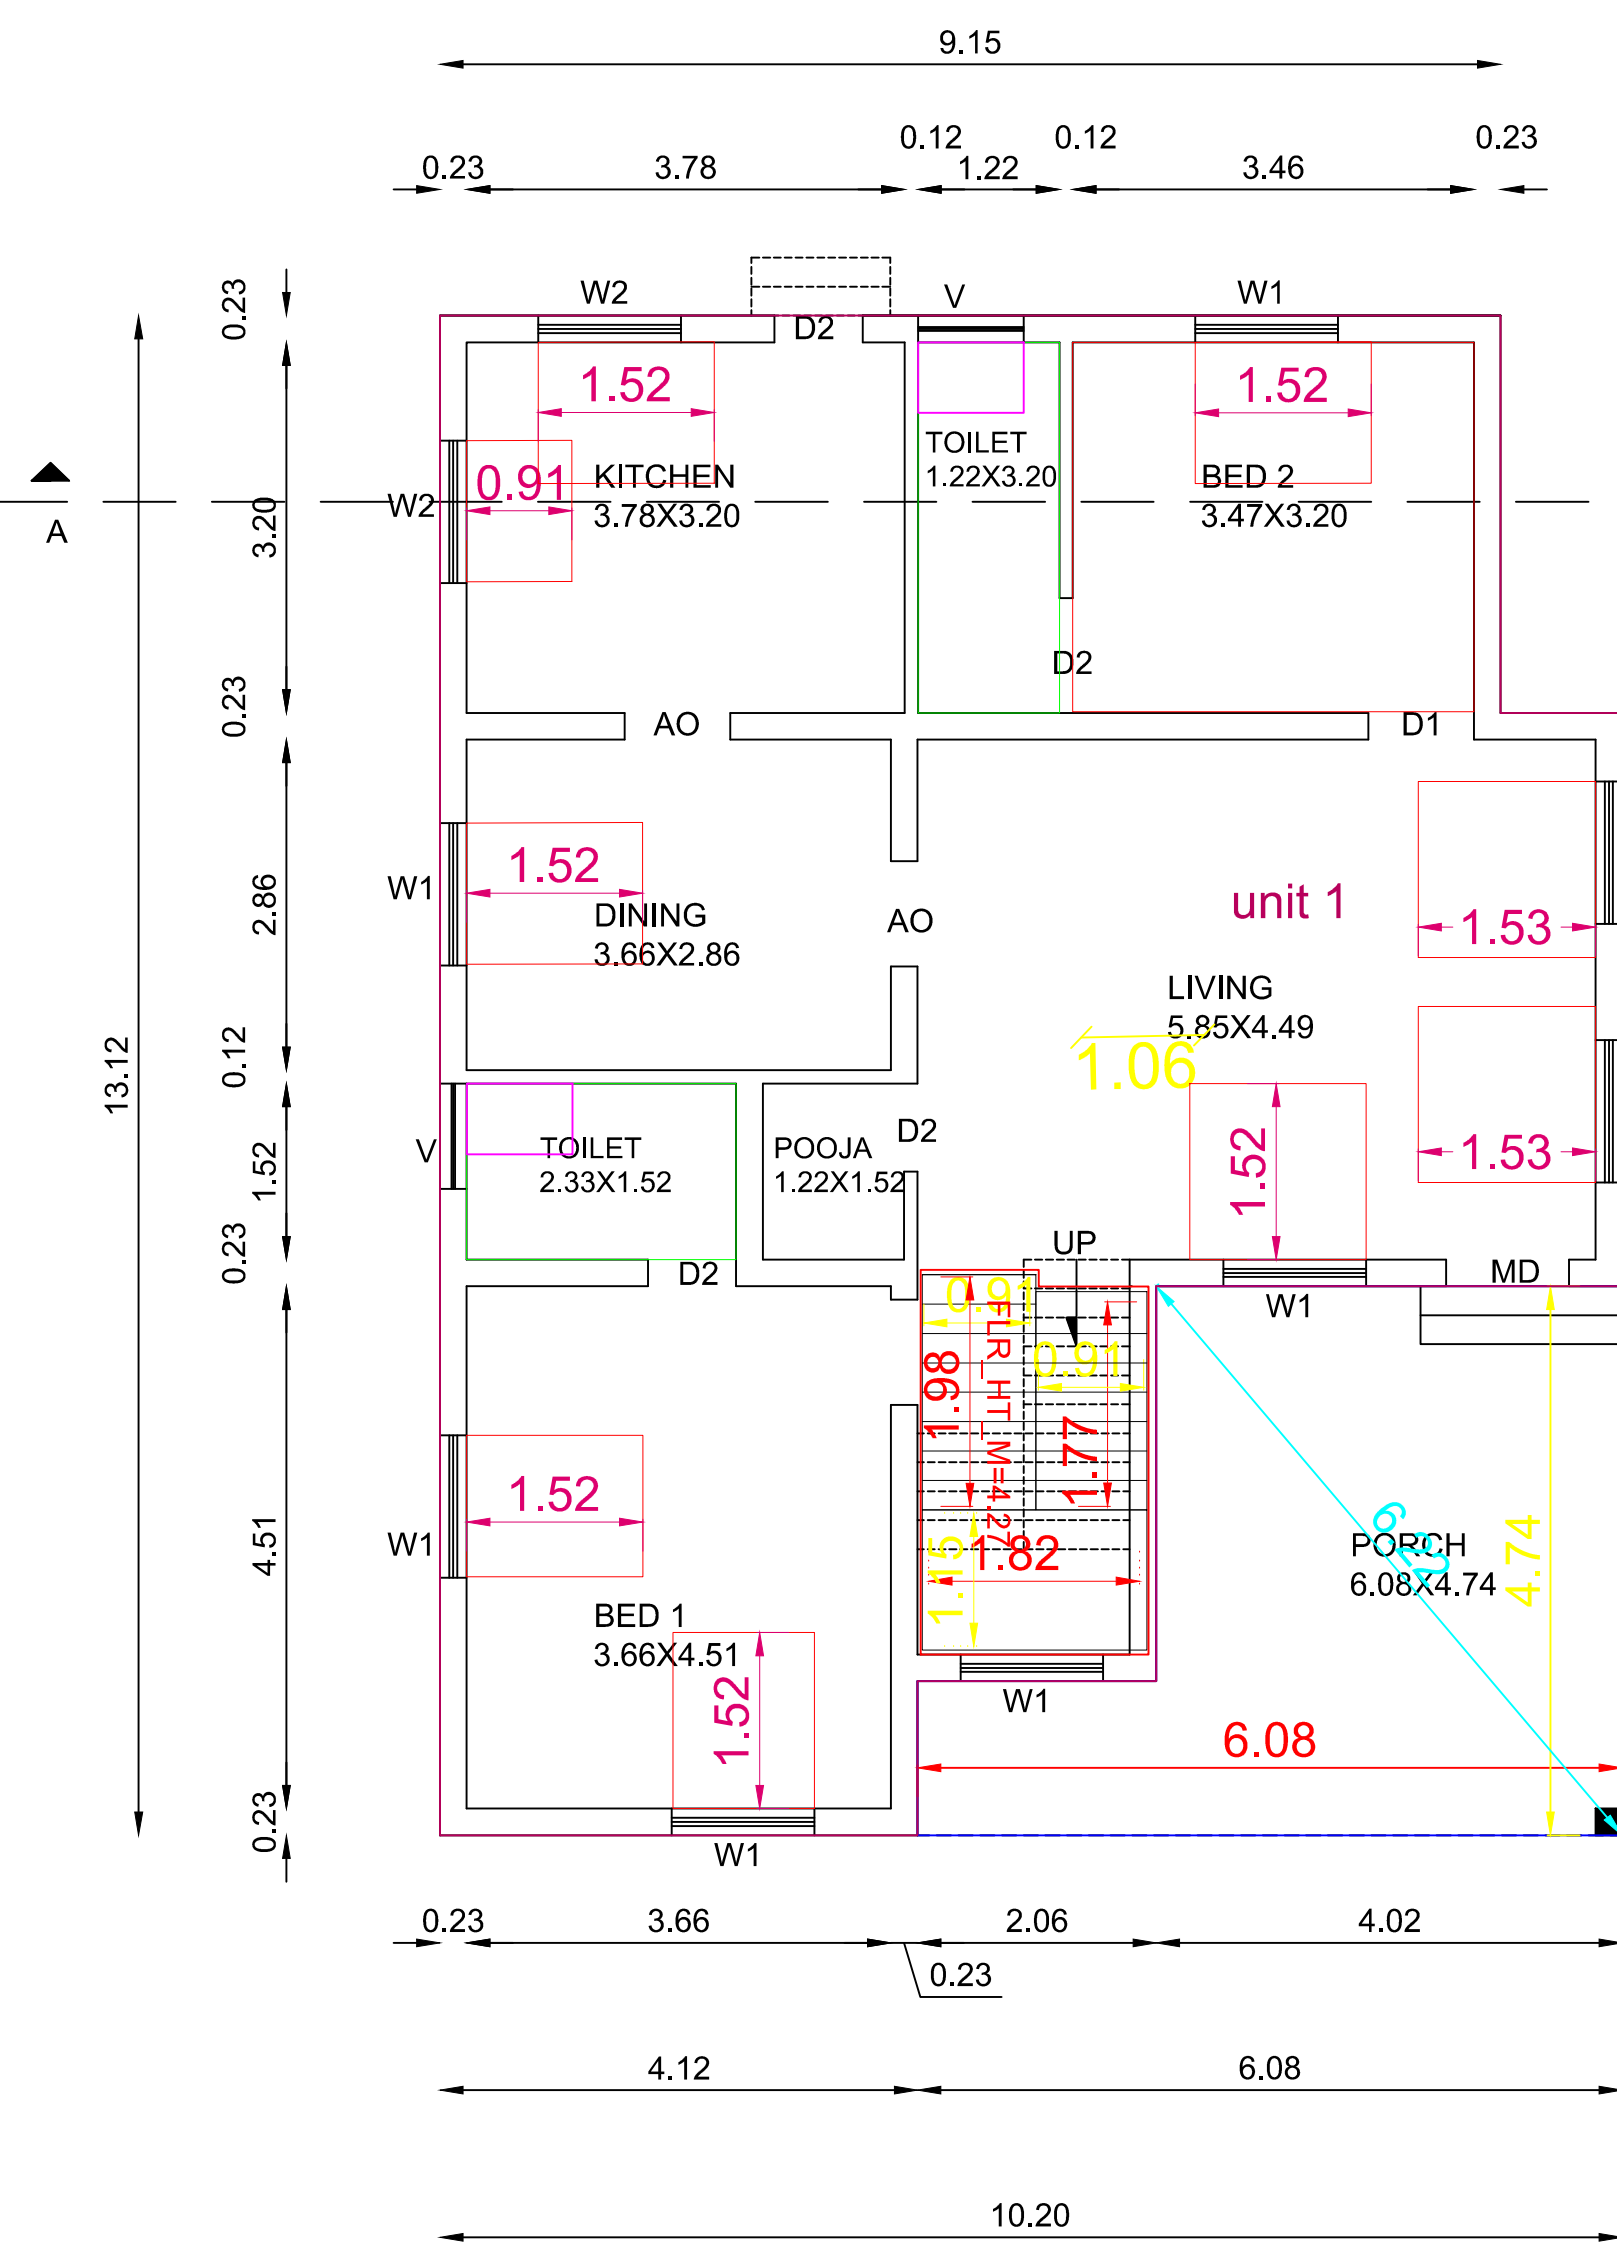

GROUND FLOOR PLAN

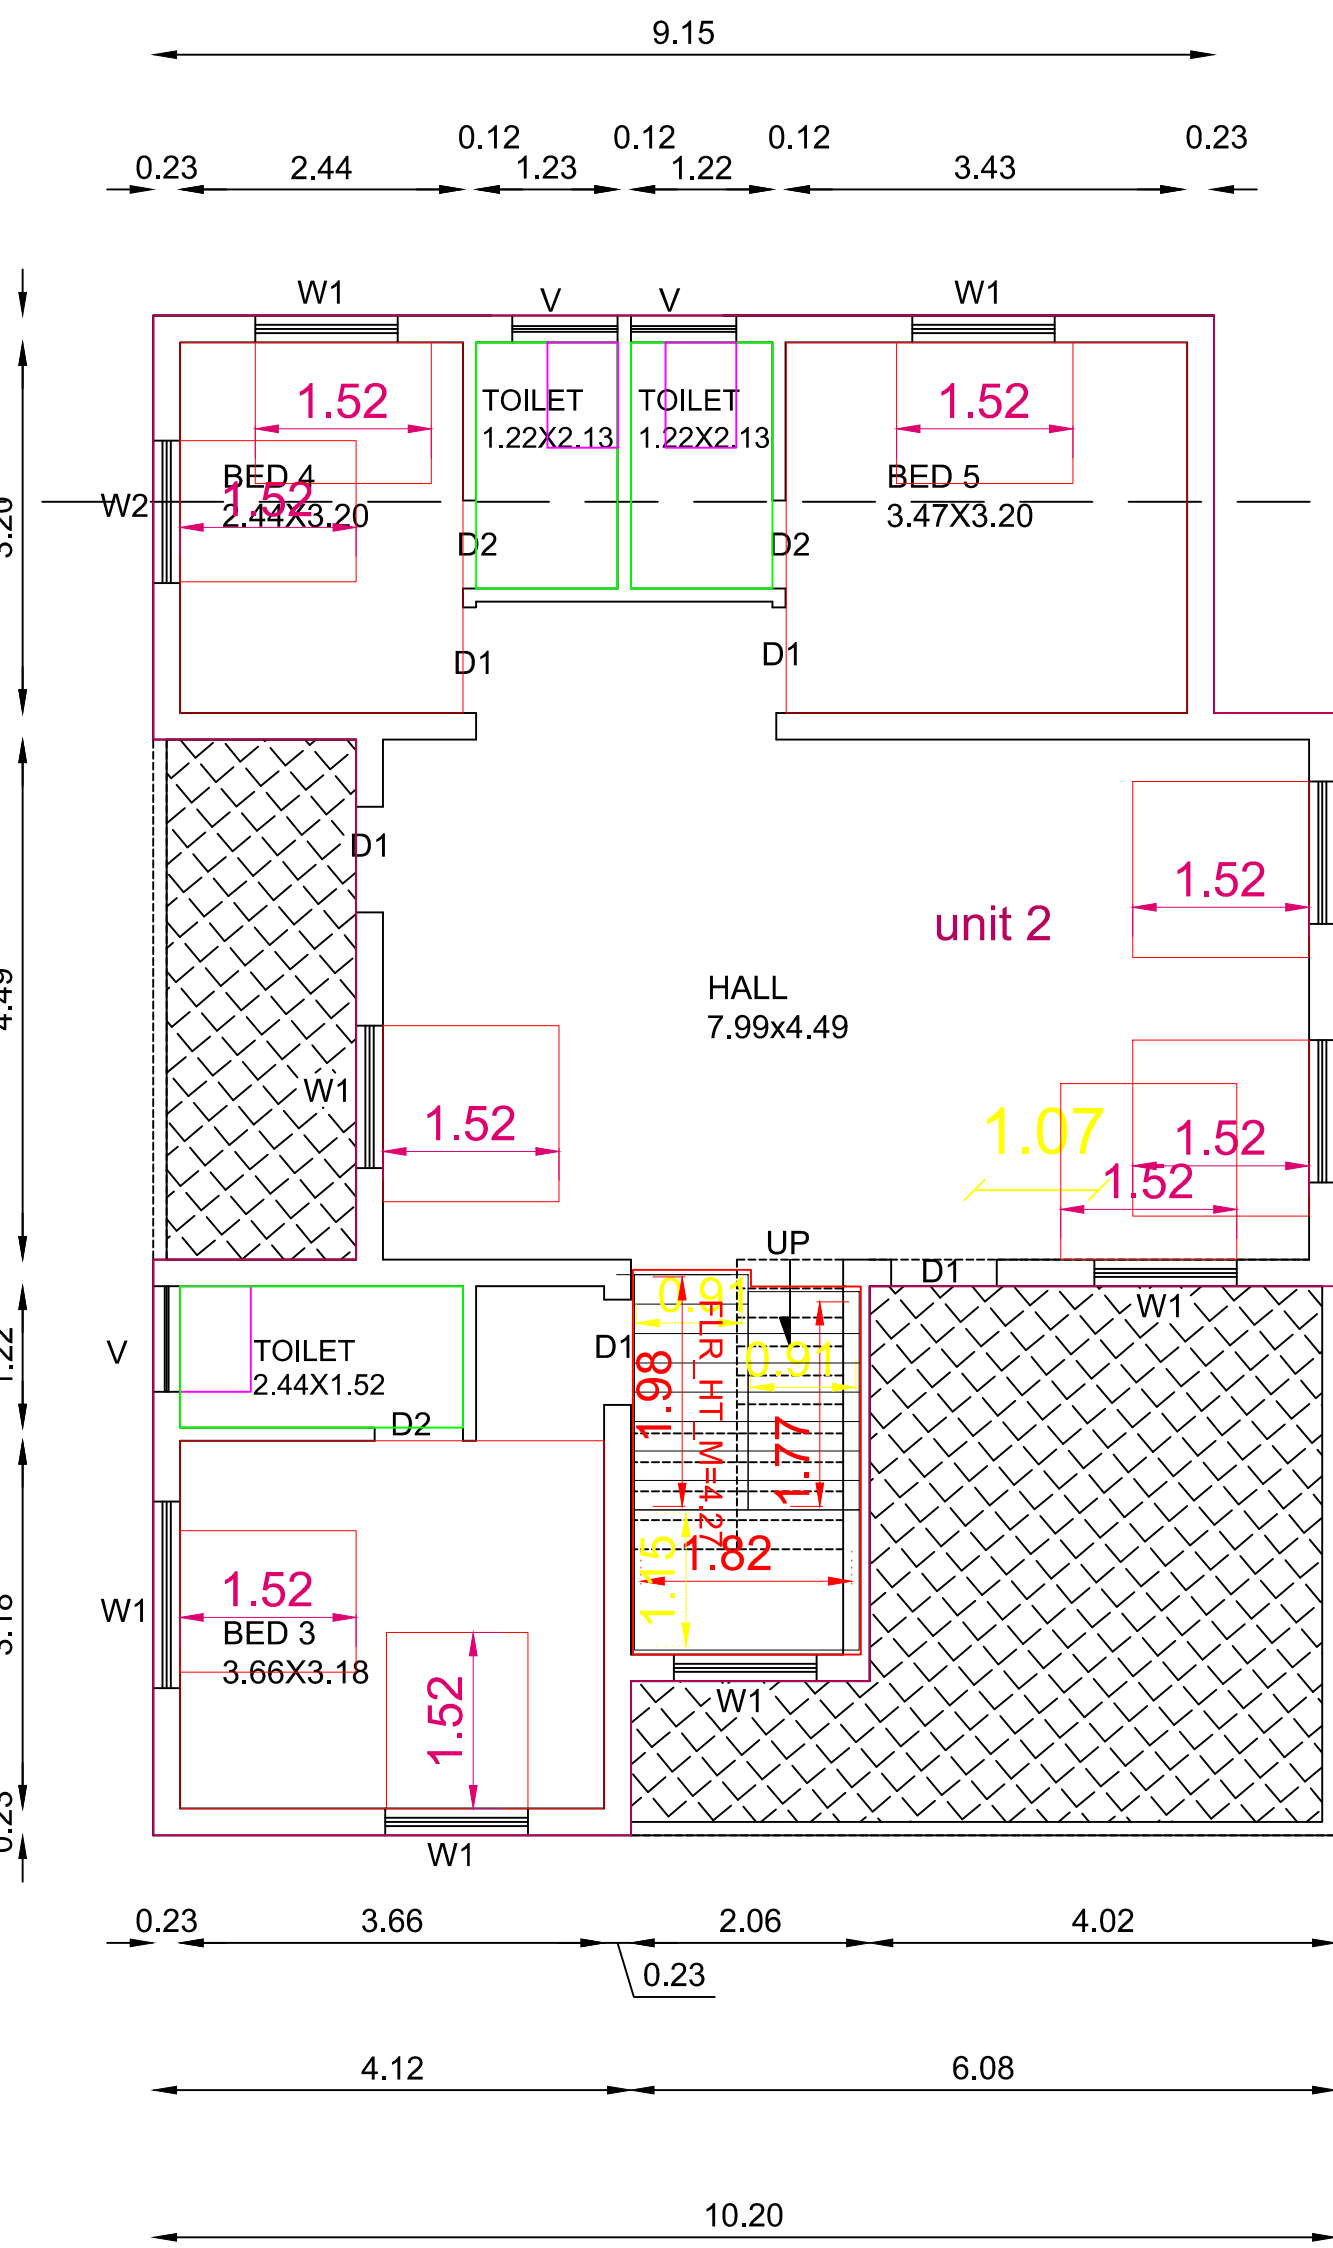

FIRST FLOOR PLAN

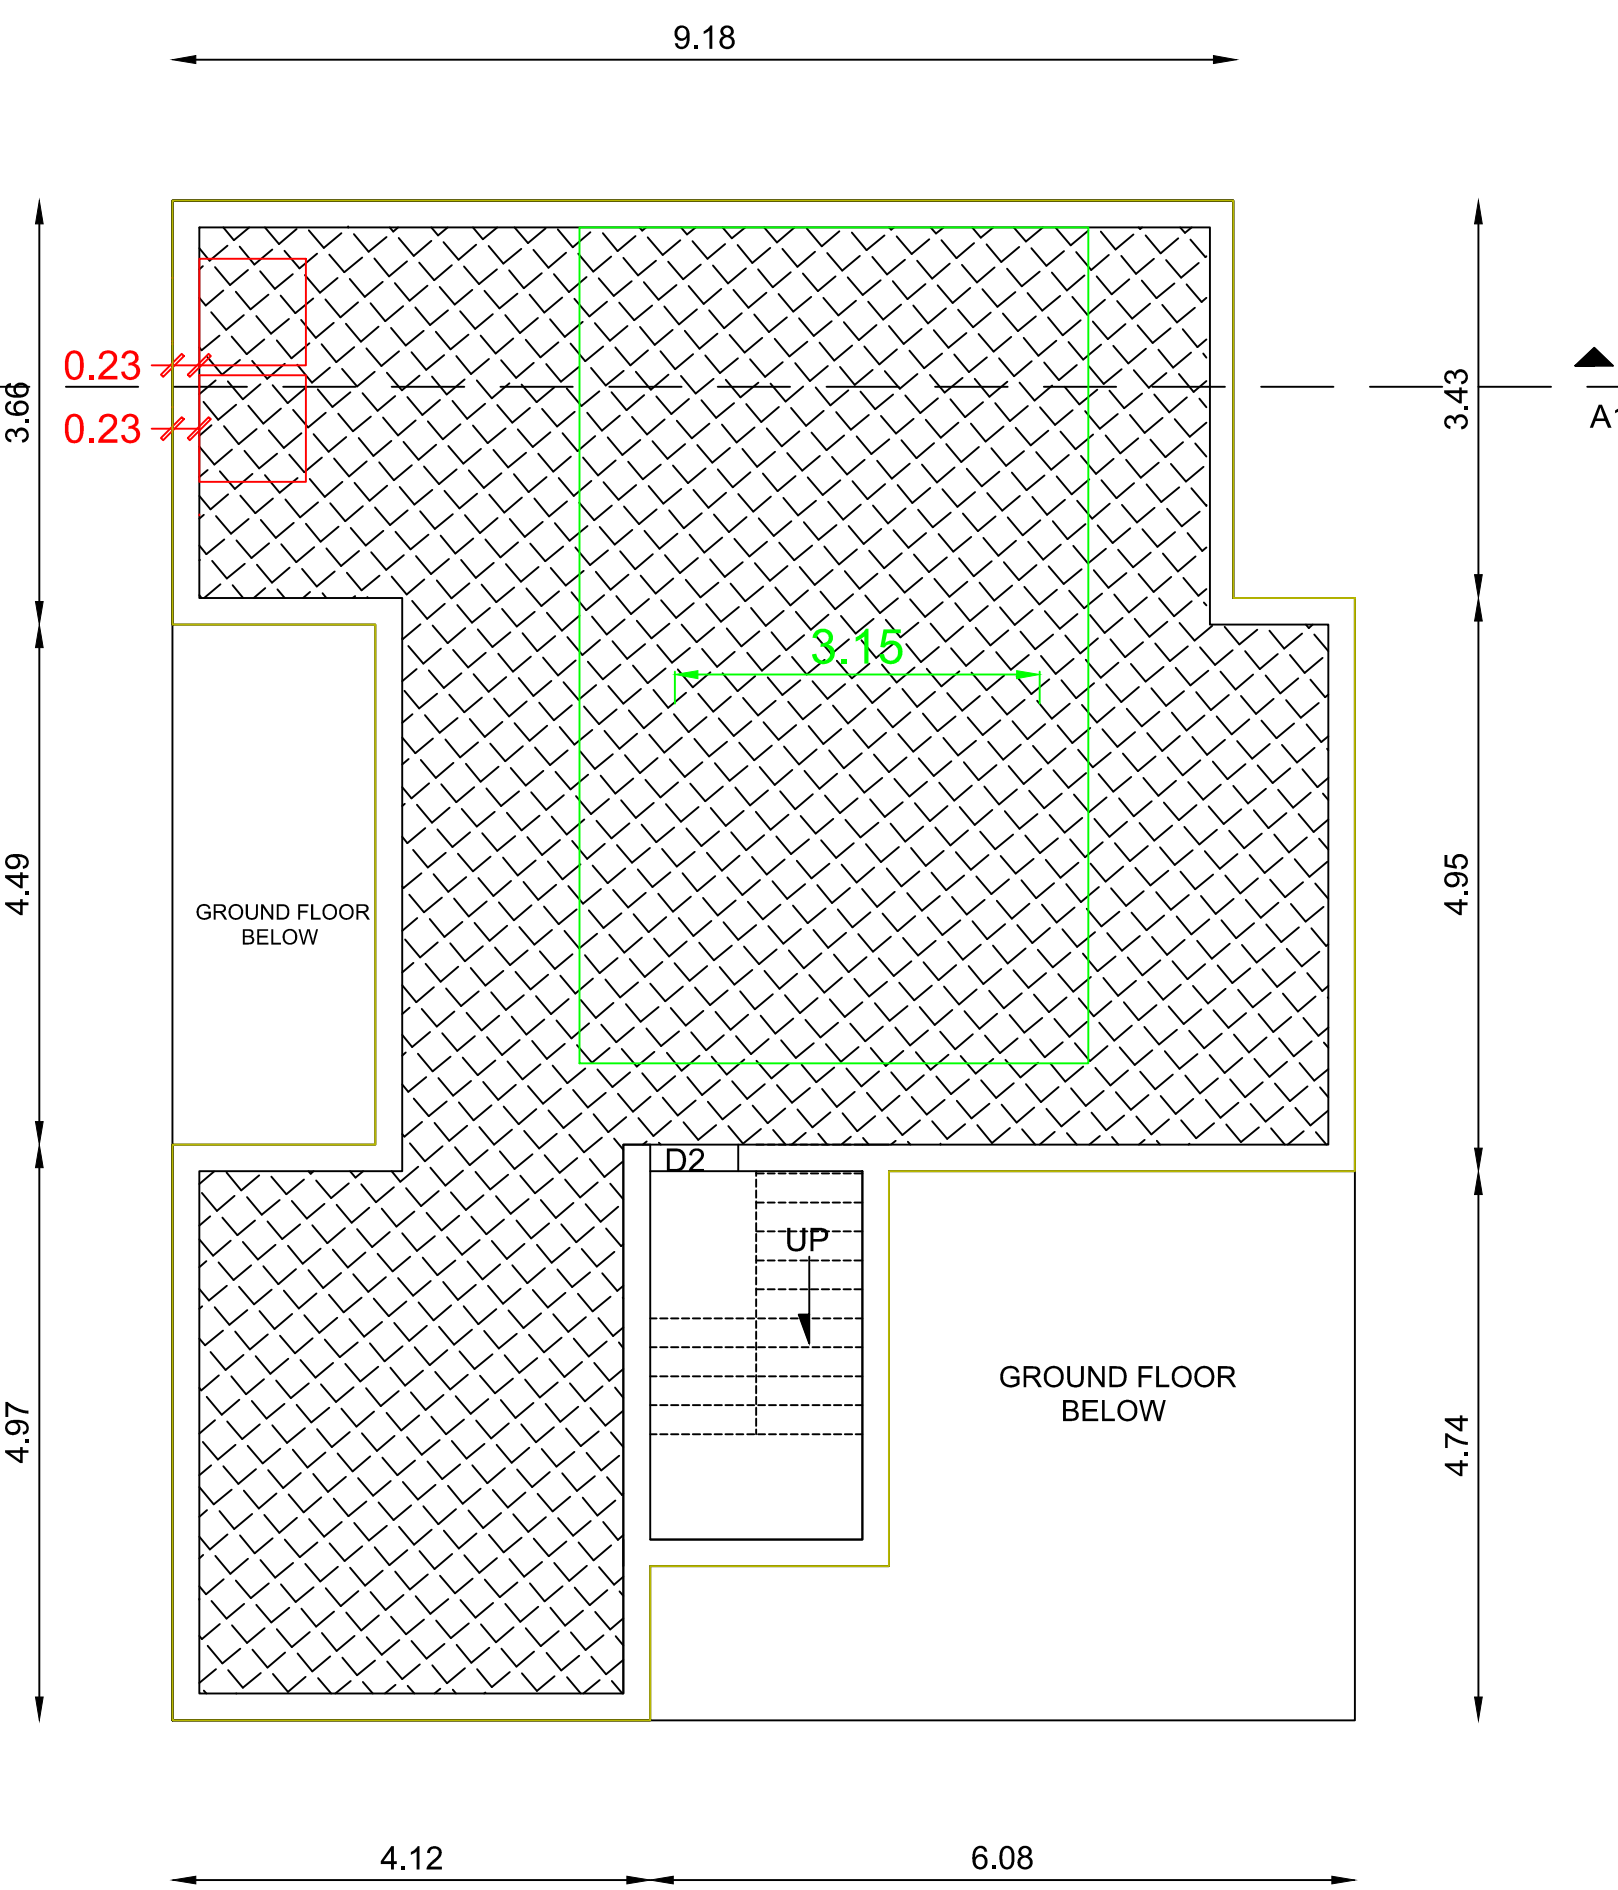

TERRACE FLOOR PLAN

NO:		SIZE	
JOINARY DETAILS		WIDTH	HEIGHT
MD- MAIN DOOR		1.06	2.13
D1 - DOOR		0.91	2.13
D2 - DOOR		0.76	2.13
W1-WINDOW		1.22	1.52
W2-WINDOW		1.22	0.91
V-VENTILATOR		0.91	0.61
AO - ARCH OPENING		0.91	2.13
AREA DETAILS		SQ.FT	SQ.M
TOTAL PLOT EXTENT		2200.00	204.38
PRO. GROUND FLOOR AREA		1401.47	130.20
PRO. FIRST FLOOR AREA		1082.85	100.60
TOTAL BUILD UP AREA		2484.32	230.80
OPEN SPACE AREA		798.53	74.18
PLOT COVERAGE		60.06 %	

FSI CALCULATION:

$$\frac{\text{TOTAL BUILDUP AREA}}{\text{TOTAL PLOT EXTENT}} = \frac{2484.32}{2200.00} = 1.13$$

PARKING CALCULATION:

DWELLING UNIT AREA ABOVE 75.00 Sq.m = 1 CAR SPACE
DWELLING UNIT AREA BELOW 75.00 Sq.m = 1 TWO WHEELER SPACE

PARKING PROVIDED:

NO.OF CAR PARKING SPACE : 2 NO'S
NO.OF TWO WHEELER SPACE : 2 NO'S

- 1.WASTE WATER WILL BE USED FOR GARDEN PURPOSE.
2.RAIN WATER HARVESTING SYSTEM WILL BE PROVIDED.

COLOUR INDEX

SITE BOUNDARIES	
PROPOSED BUILDING	
EXISTING ROAD	

APPLICANT:

A. Kalaiarasi
A.KALAIARASI

ENGINEER:

Er. S. THANAPANDIAN, B.E.,
Licenced Building Surveyor
Consulting Engineer & Contractor
SSS CONSTRUCTION
34/15, VR Complex, Near Periyar Statue
Karaikudi. Cell:9600460325
Email:priya198087@gmail.com

OFFICE USE:

