
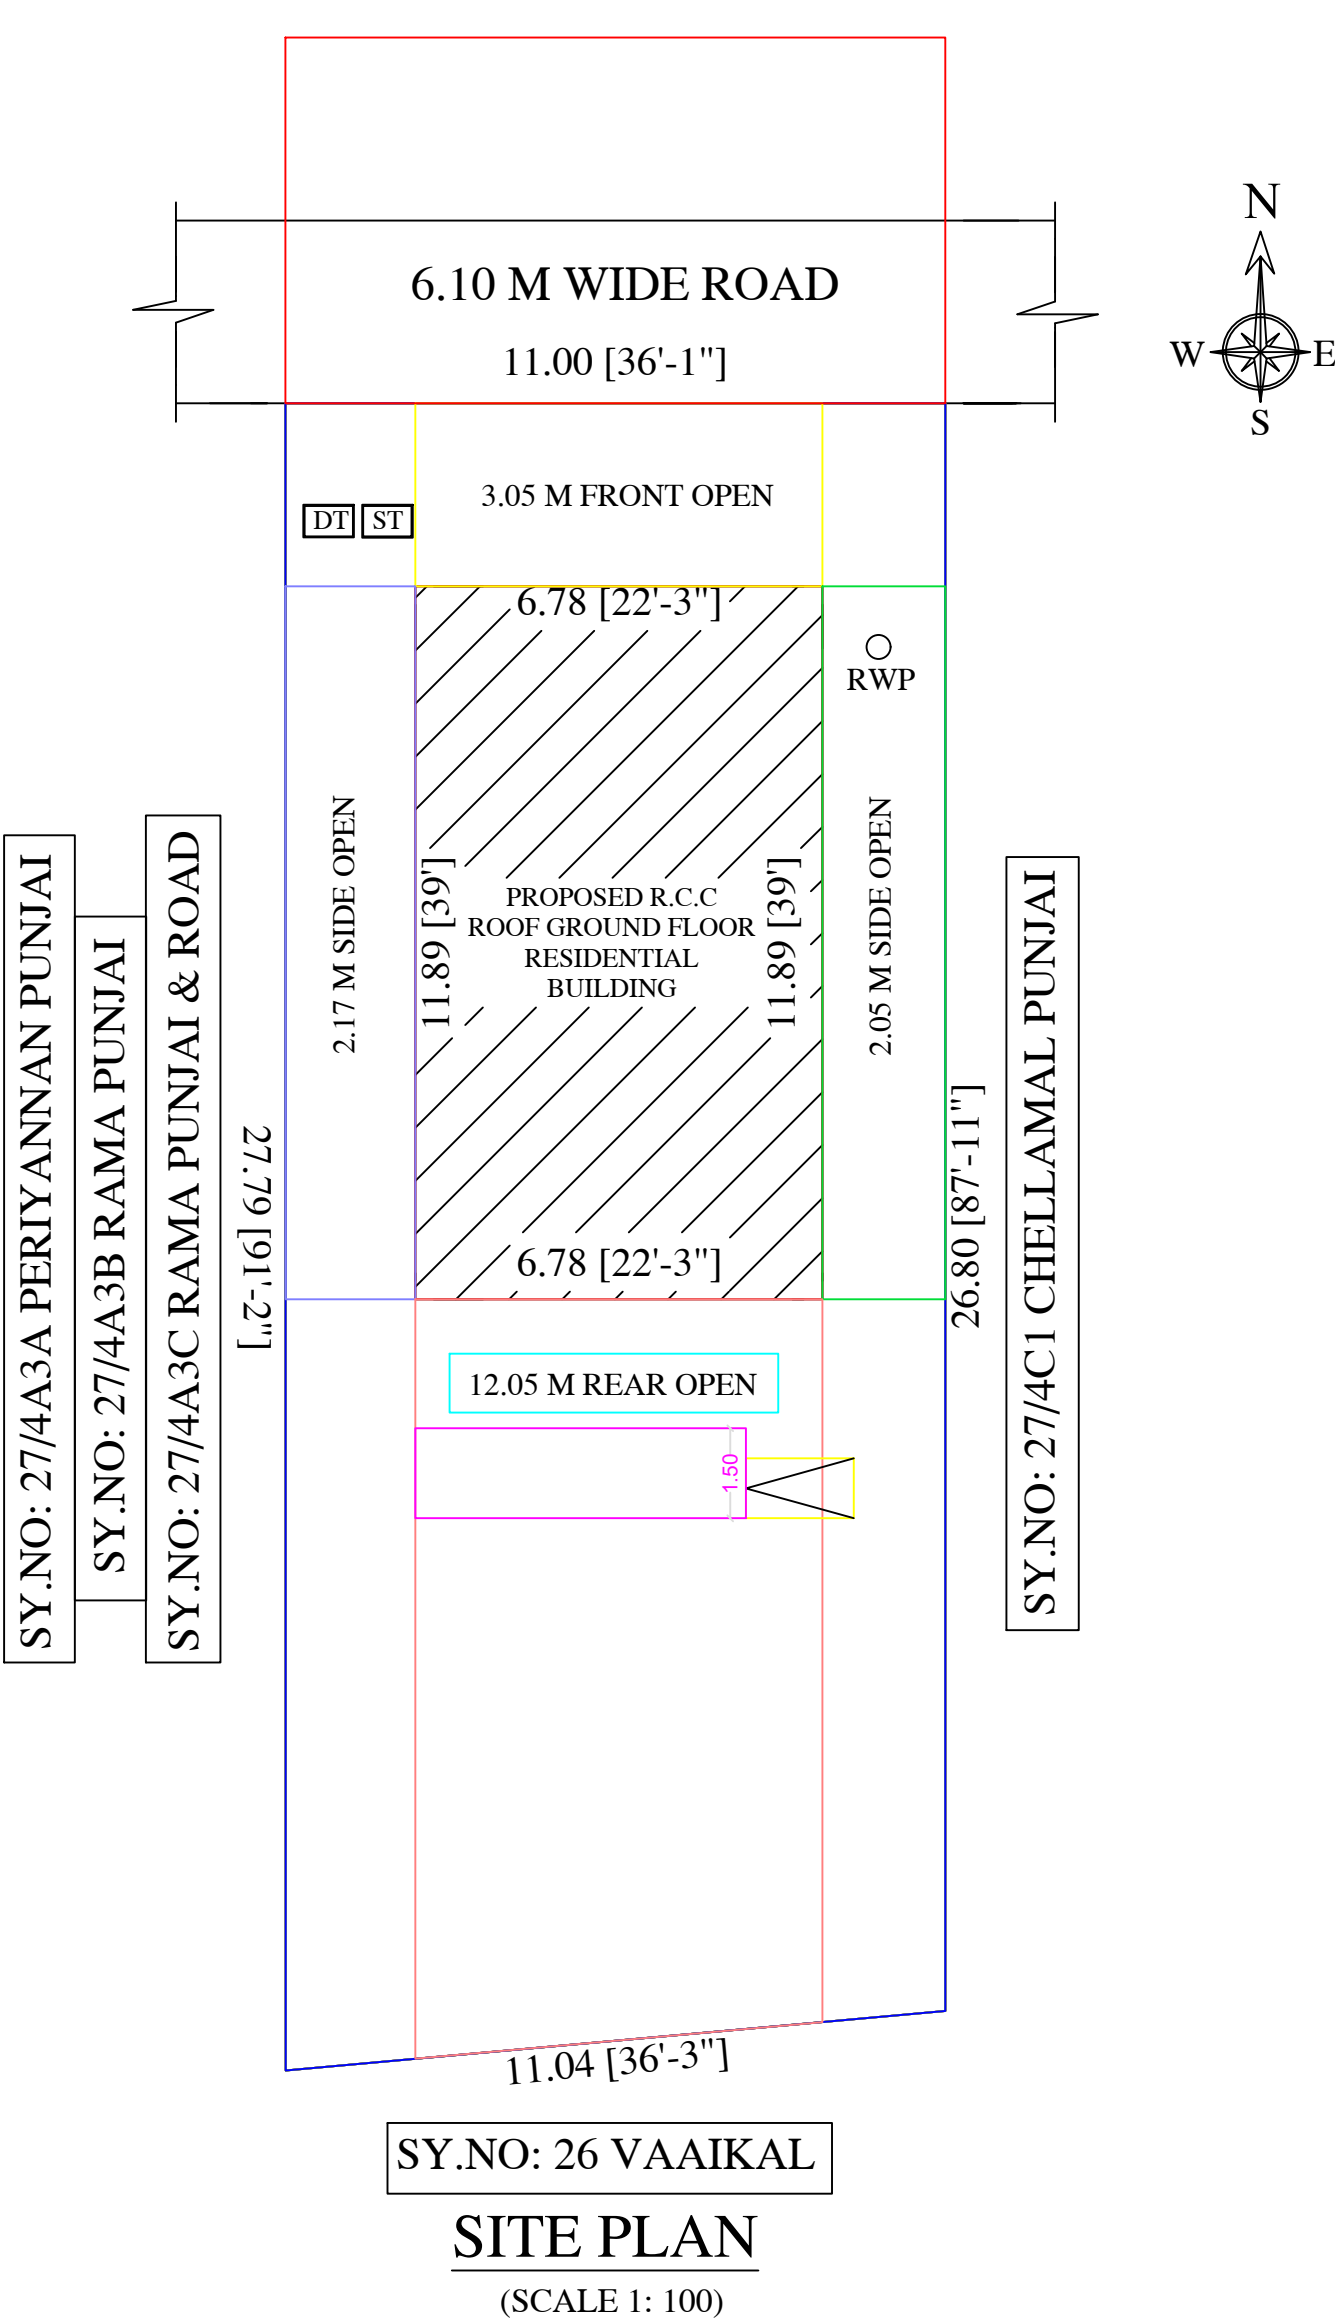


PLAN SHOWING THE PROPOSED CONSTRUCTION OF R.C.C ROOF GROUND FLOOR RESIDENTIAL BUILDING
AT OLD SY.NO: 27/4, NEW SY.NO: 27/4B, OLD PATTA NO: 1552, NEW PATTA NO: 2302, IN VALZGIRAMANIKAM VILLAGE,
KANNANKOTTAI GROUP, KANDADEVI PANCHAYAT, DEVAKOTTAI UNION, DEVAKOTTAI TALUK, SIVAGANGAI DISTRICT.

APPLICANT :- Mr. N. DHARMABALAN S/o Mr. NARAYANAN

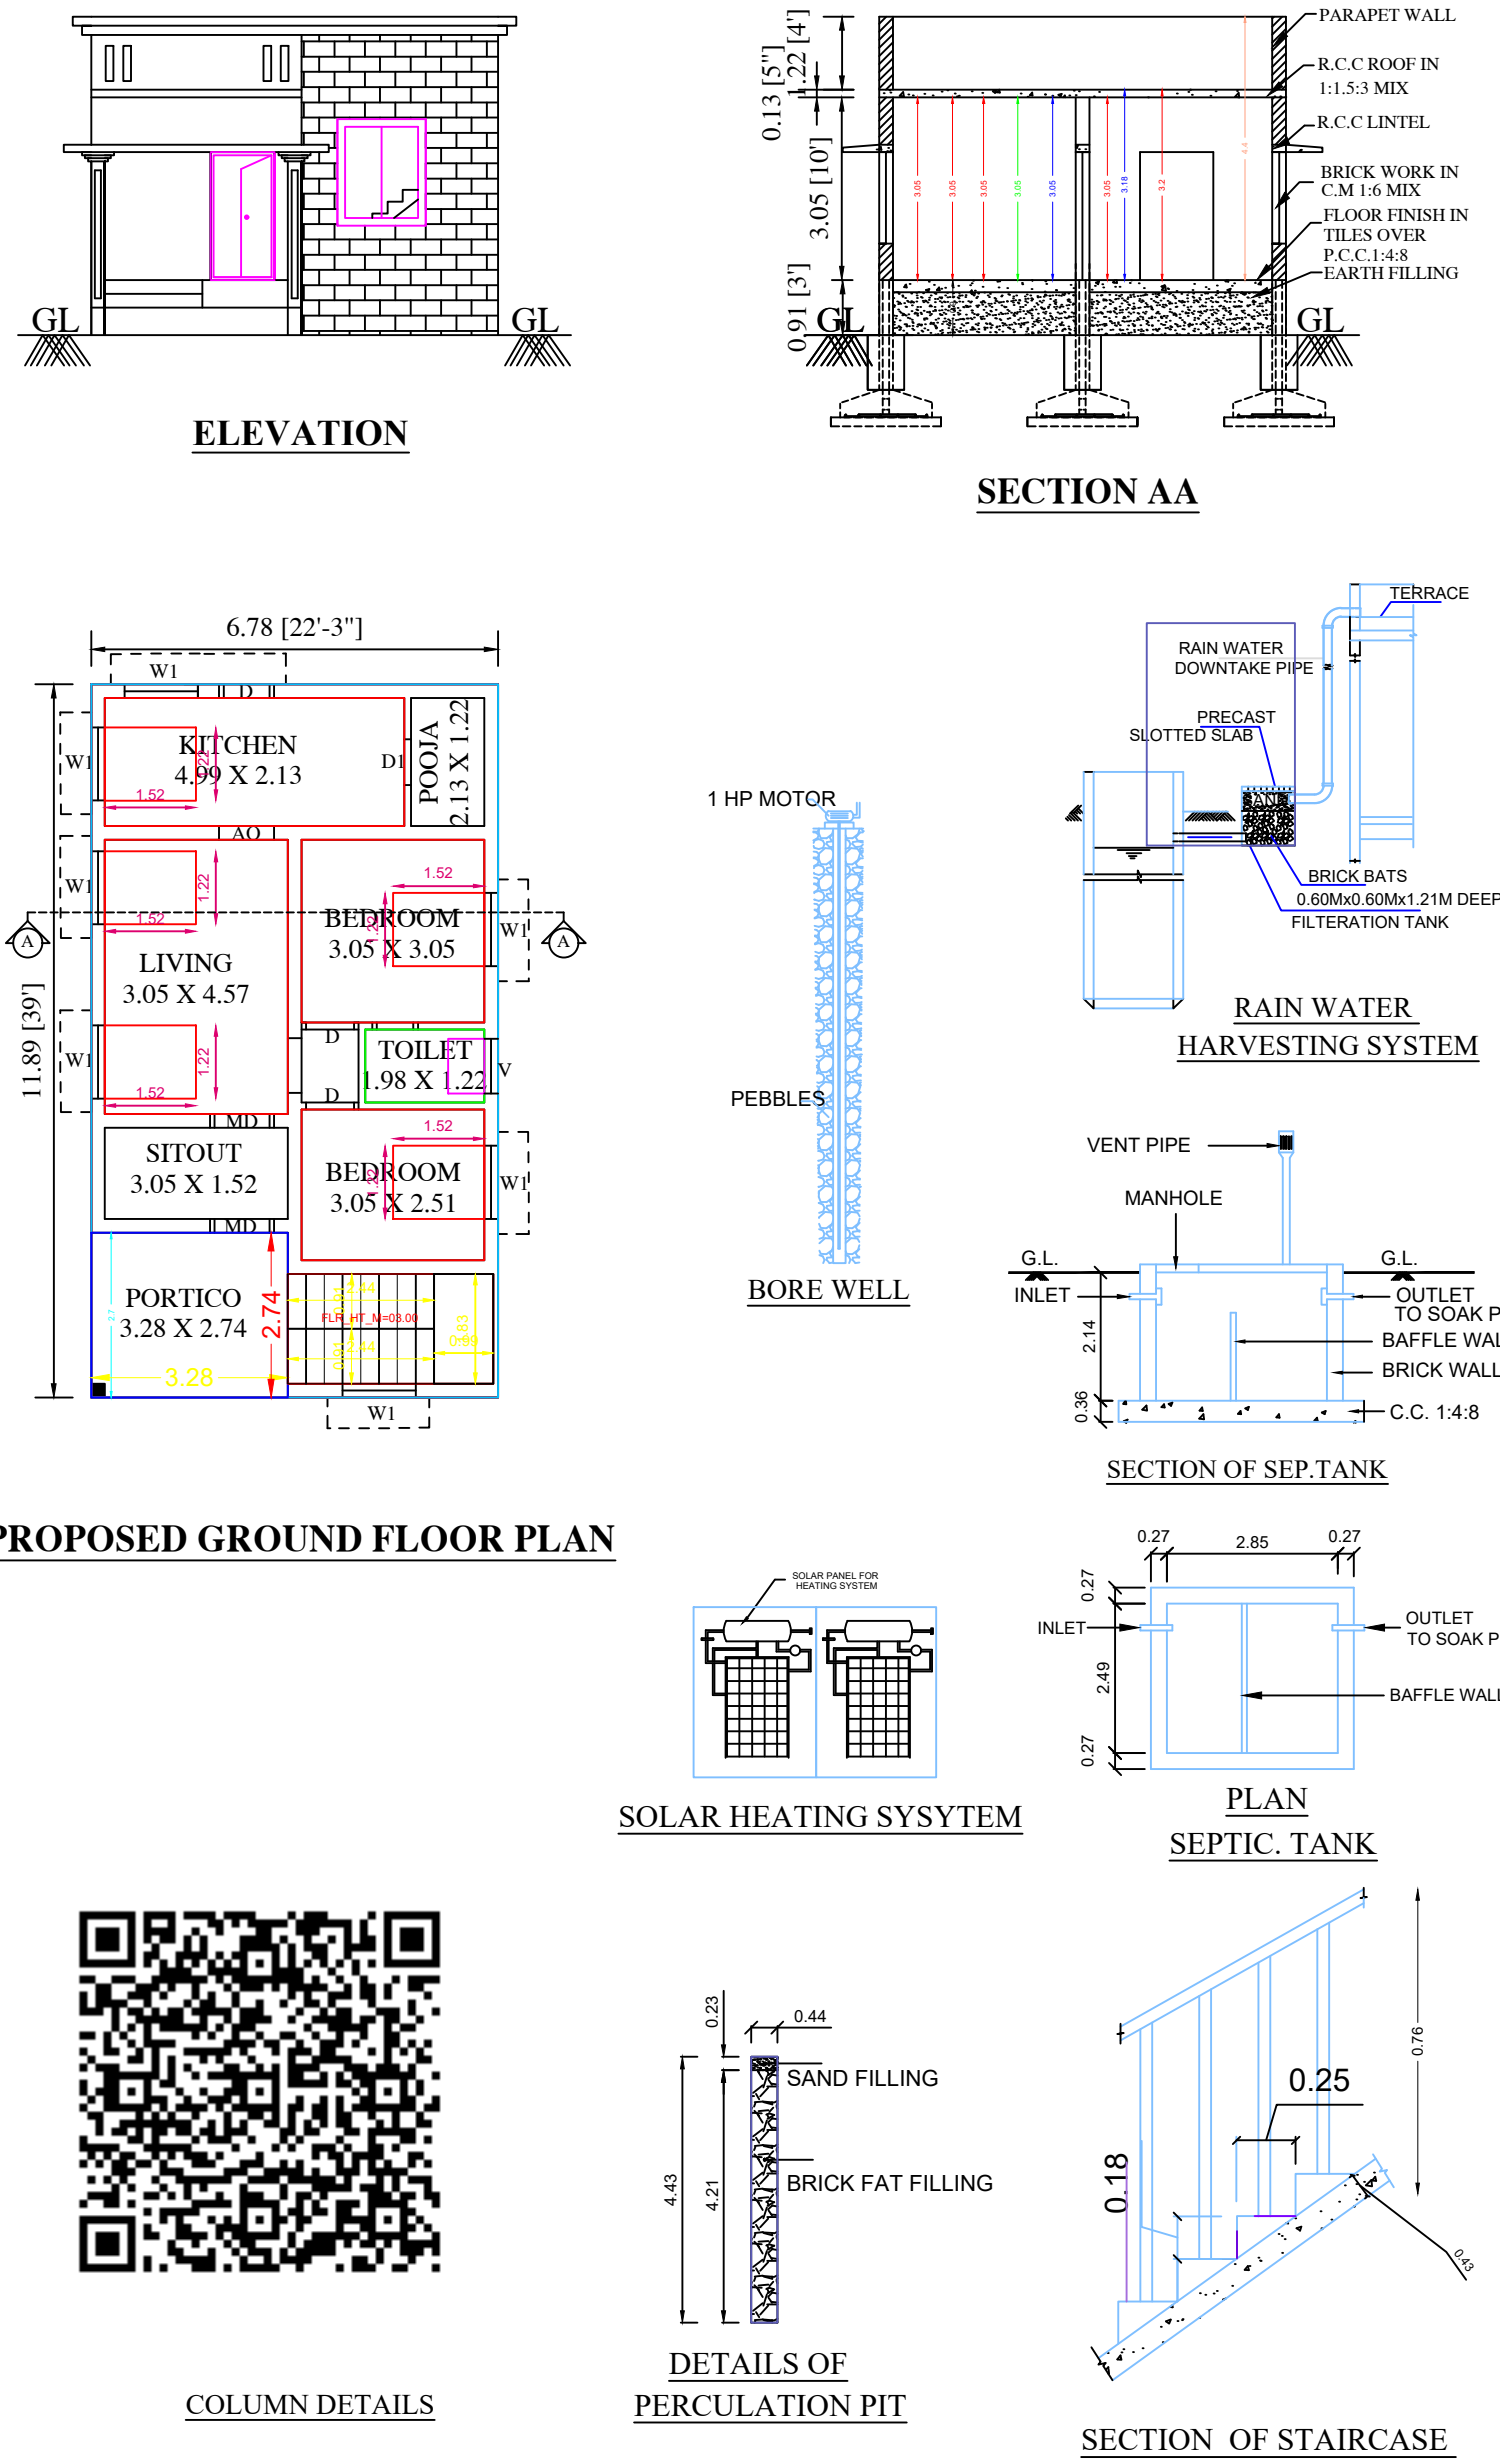

DETAILS OF JOINERIES			
MD - DOOR	1.52 X 2.13	W - WINDOW	1.22 X 1.06
D - DOOR	0.91 X 2.13	W1 - WINDOW	1.22 X 1.52
D1 - DOOR1	0.76 X 2.13	W2 - WINDOW	1.83 X 1.83
O - OPEN	0.91 X 2.13		
V - VENTILATOR	0.91 X 0.61		

AREA DETAILS	SQ.M	SQ.FEET
AS PER DOCUMENT	300.00	3229.17
AS PER PATTA	300.00	3229.17
AS AT SITE	300.23	3231.65
<u>PLINTH AREA</u>		
PRO. GROUND FLOOR AREA	80.62	867.79
AREA OF OPEN SPACE	219.38	2361.38
<u>PARKING</u>	REQUIRED	PROVIDED
CARS SPACE	-	-
TWO WHEELER SPACE	-	-
FSI	0.26	
PLOT COVERAGE	26.87%	

APPLICANT:-

N. DHARMABALAN

REGISTERED ENGINEER:


Er. K. RENGADURAI, B.E.,
Licensed Building Surveyor
Consulting Engineer & Contractor
RKR CONSTRUCTIONS
No.1-3, Aavaas 1st Floor
Aarumuga Nagar, Karaikudi - 2
Cell : 8056303075