



PLAN SHOWING THE PROPOSED CONSTRUCTIONS OF A GROUND FLOOR DWELLING HOUSE S.R.No:1/14B,PATTA NO:1570,PLOT NO:11,
VALANADU VILLAGE,ARASANENTHAL GROUP,MELAPASALAI PANCHAYAT,MANAMADURAI UNION&TALUK,SIVAGANGAI DISTRICT..


APPLICANT NAME : Mrs.N.RANI W/O NAGARAJAN..,

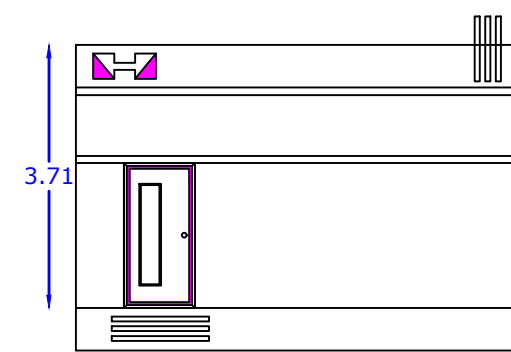

FRONT ELEVATION

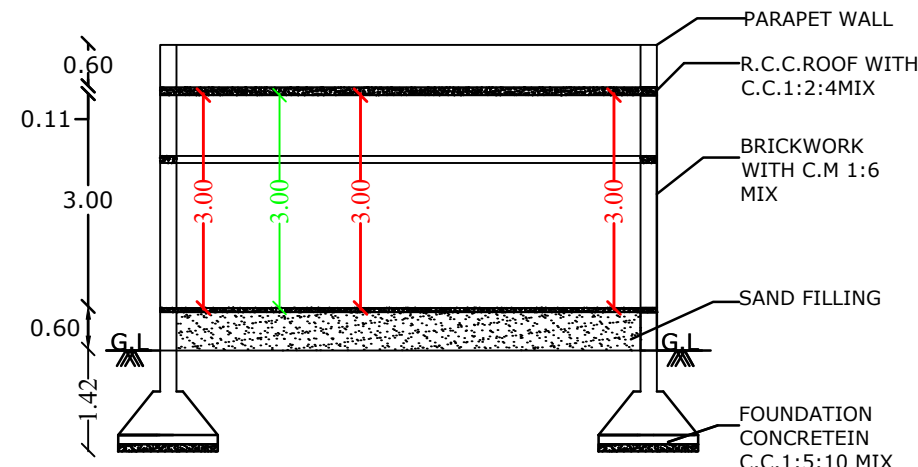

SECTION A-A'

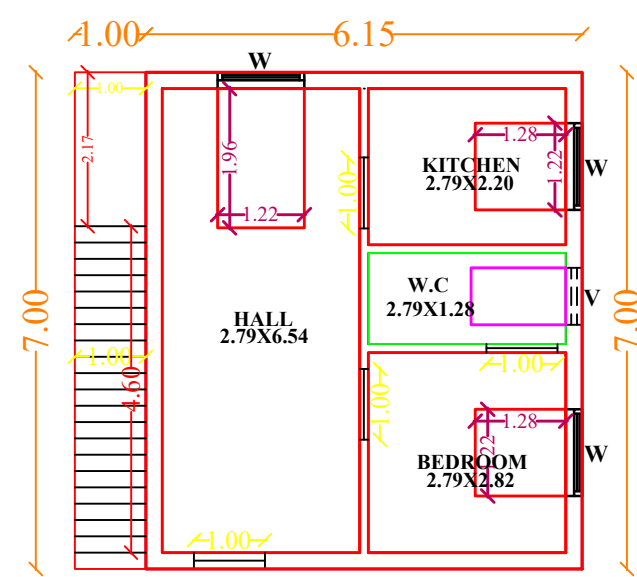

PRO GROUND FLOOR PLAN

Solar Energy
Not To Scale

Waste Water Recycle Unit
Not To Scale

FOUNDATION
DETAIL - A

Staircase Detail
Not To Scale


Section

Plan


Septic Tank With U Trap
Not To Scale

Solar Hot Water System Detail

TOPO PLAN:-

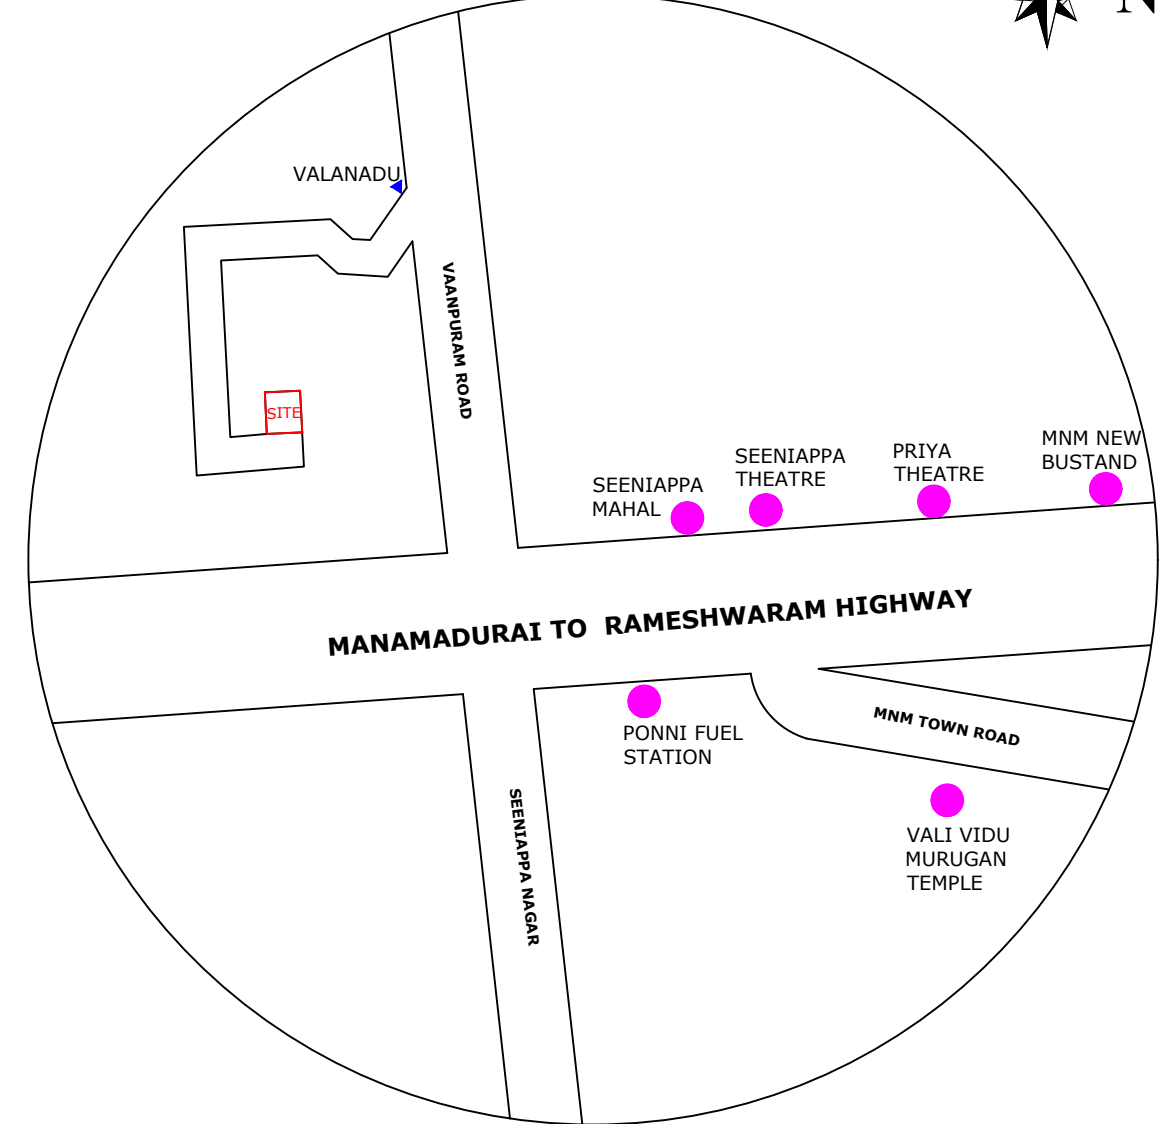

SITE PLAN:-

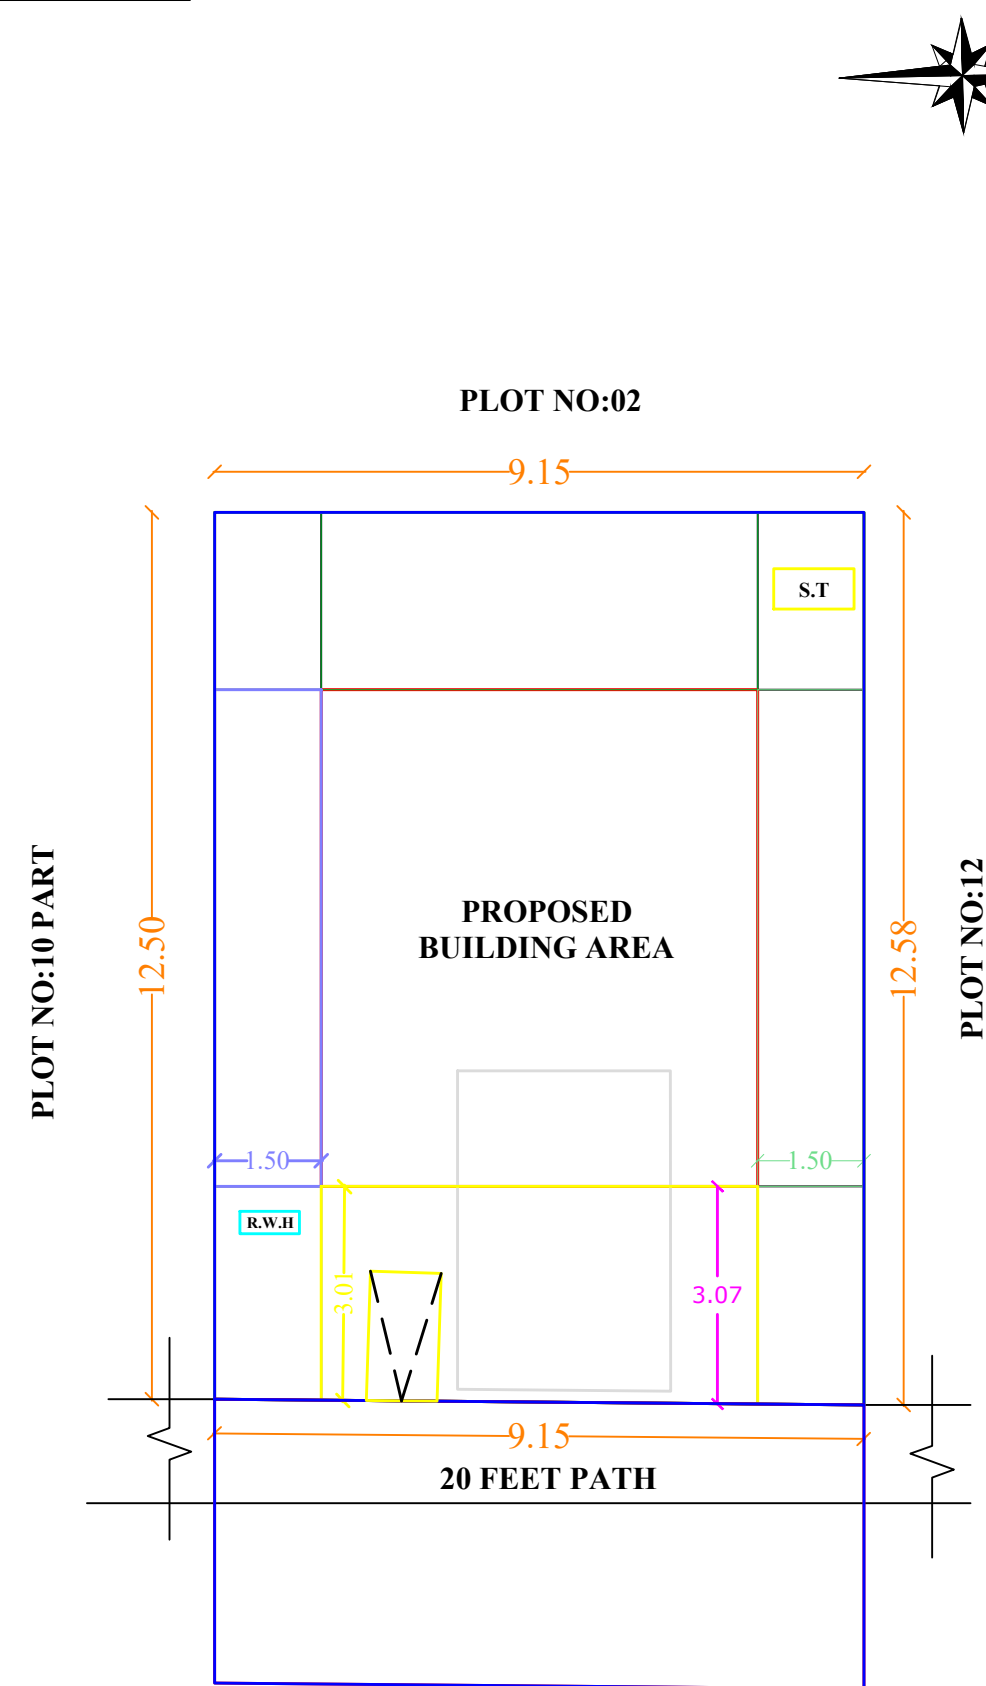

JOINERIES:-

M.D	MAIN DOOR	3'0" X 7'0"	0.91 X 2.13
D	DOOR	3'0" X 7'0"	0.91 X 2.13
D1	DOOR	-	-
W1	WINDOW	4'0" X 4'6"	1.52 X 1.52
W	WINDOW	-	-
V	VENTILATOR	2'4" X 2'4"	0.72 X 0.74
GW	GLASS WINDOW	-	-

AREA DETAILS:-

	SQ.FT	SQ.M
TOTAL AREA AS PER DOCUMENT	-- 1234.00	0114.68
TOTAL AREA AS PER PATTA	-- 1234.00	0114.68
TOTAL AREA OF G.F AREA	-- 0463.38	0043.05
OPEN SPACE AREA	-- 0770.62	0071.63

FOR CALCULATION :-

$$FSI = \frac{\text{TOTAL BUILT UP AREA}}{\text{TOTAL PLOT EXTENT}}$$
$$FSI = \frac{043.05 \text{ SQM}}{114.68 \text{ SQM}} = 0.37\% < 2.0 \%$$

LAYOUT BY:-

Er.G.ANDAVAR, D.C.E.,
LICENCE No : 185/001-64763,
MANAMADURAI
MOB - +91 9865334864

APPLICANT SIGNATURE:-

N.RANI

Building plan approval

Roc.no:01/2024-2024
BL.no: 01/2024-2024

/E-signed/
Melapasalai President
MELAPASALAI Village Panchayat
Manamadurai Union
Sivagangai District

