
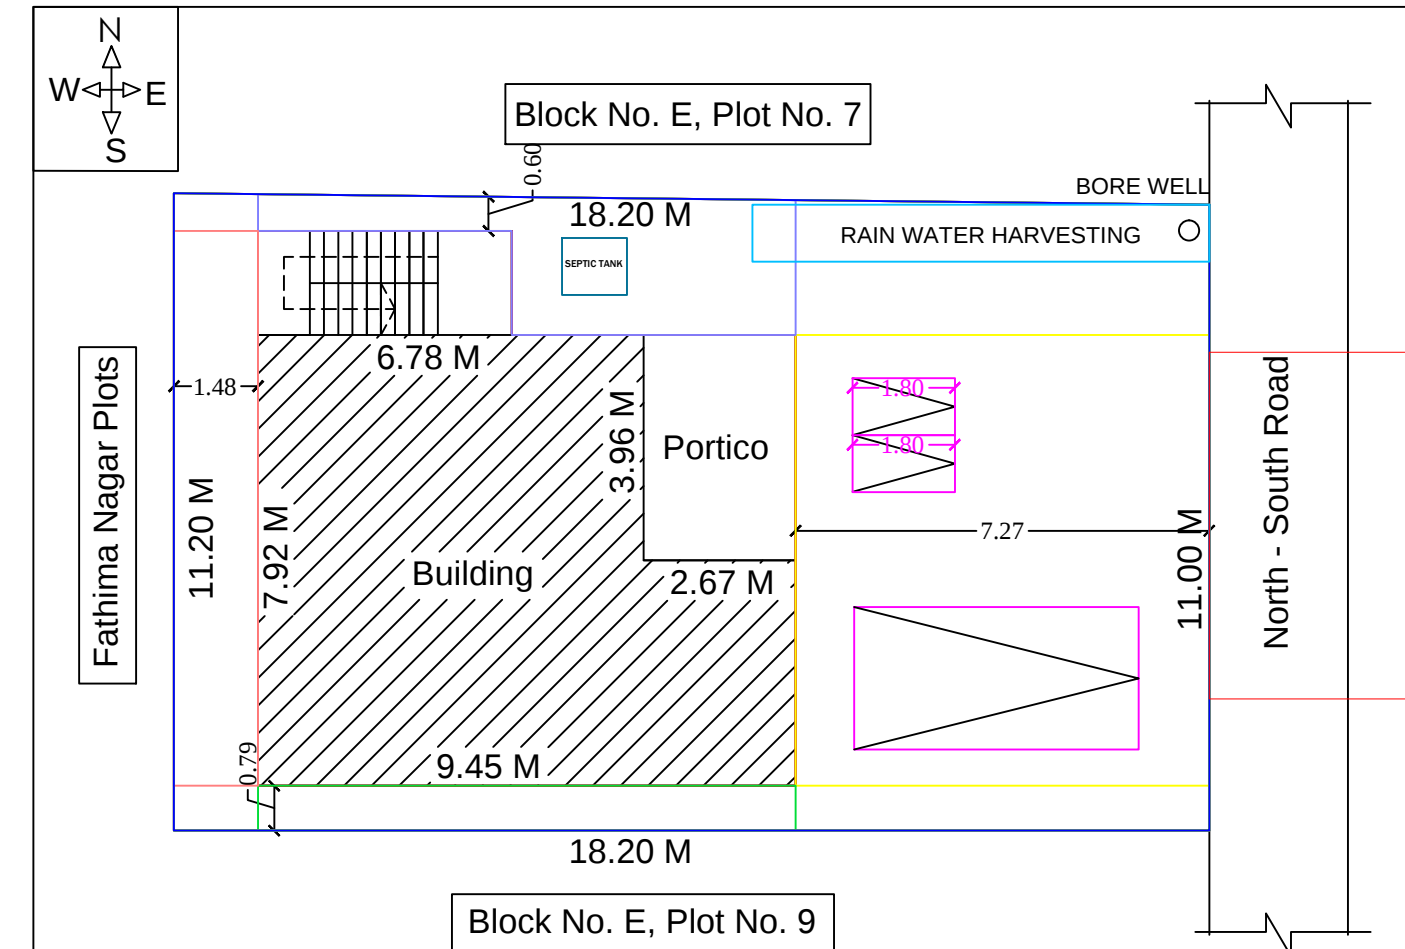
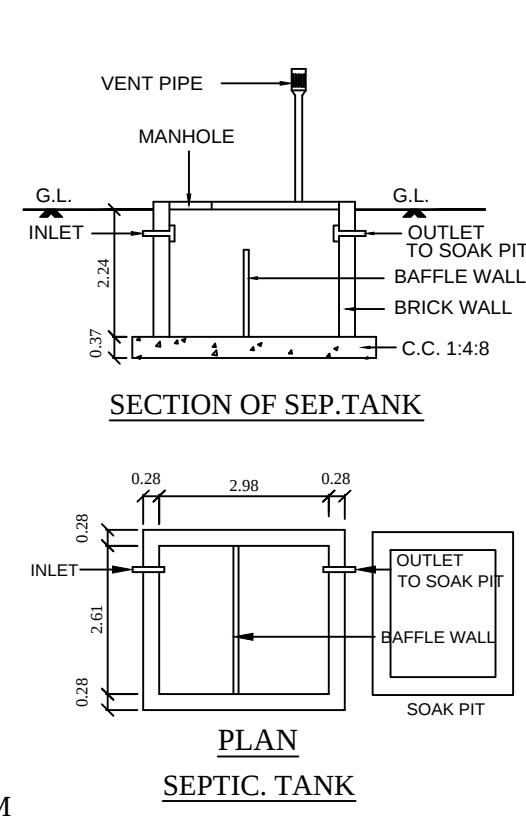
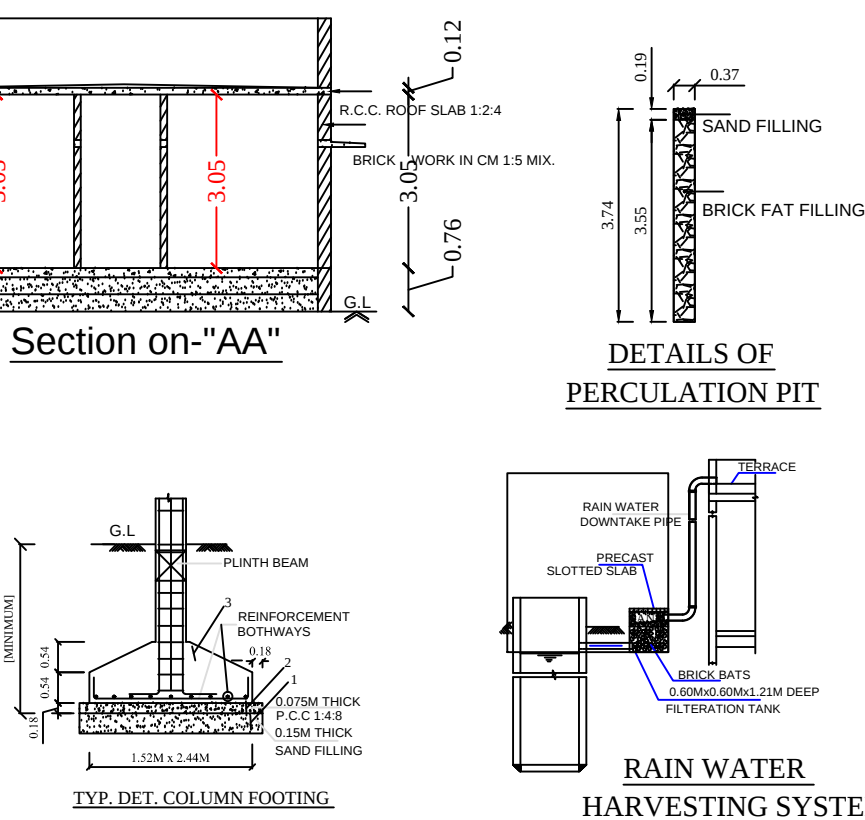


PLAN SHOWING THE PROPOSED CONSTRUCTION OF R.C.C. ROOF RESIDENTIAL BUILDING GROUND FLOOR AT SY.NO. 207/1, SUB-DIVISION SY.NO. 207/1A1 & 207/13A1, RE-SY. NO. 207/29A1 & 207/26, SUB-DIVISION RE-SY. NO. 207/29A4, NEW SUB-DIVISION SY. NO. 207/29A4B, PATTA NO. 286, NEW PATTA NO. 4225, NEW SUB-DIVISION PATTA NO. 4447, BLOCK. E, PLOT NO. 8, "SINGARA NAGAR", IN ARIYAKUDI VILLAGE & GROUP, ARIYAKUDI PANCHAYAT, SAKKOTTAI UNION, KARAUKUDI TALUK, SIVAGANGAI DISTRICT.

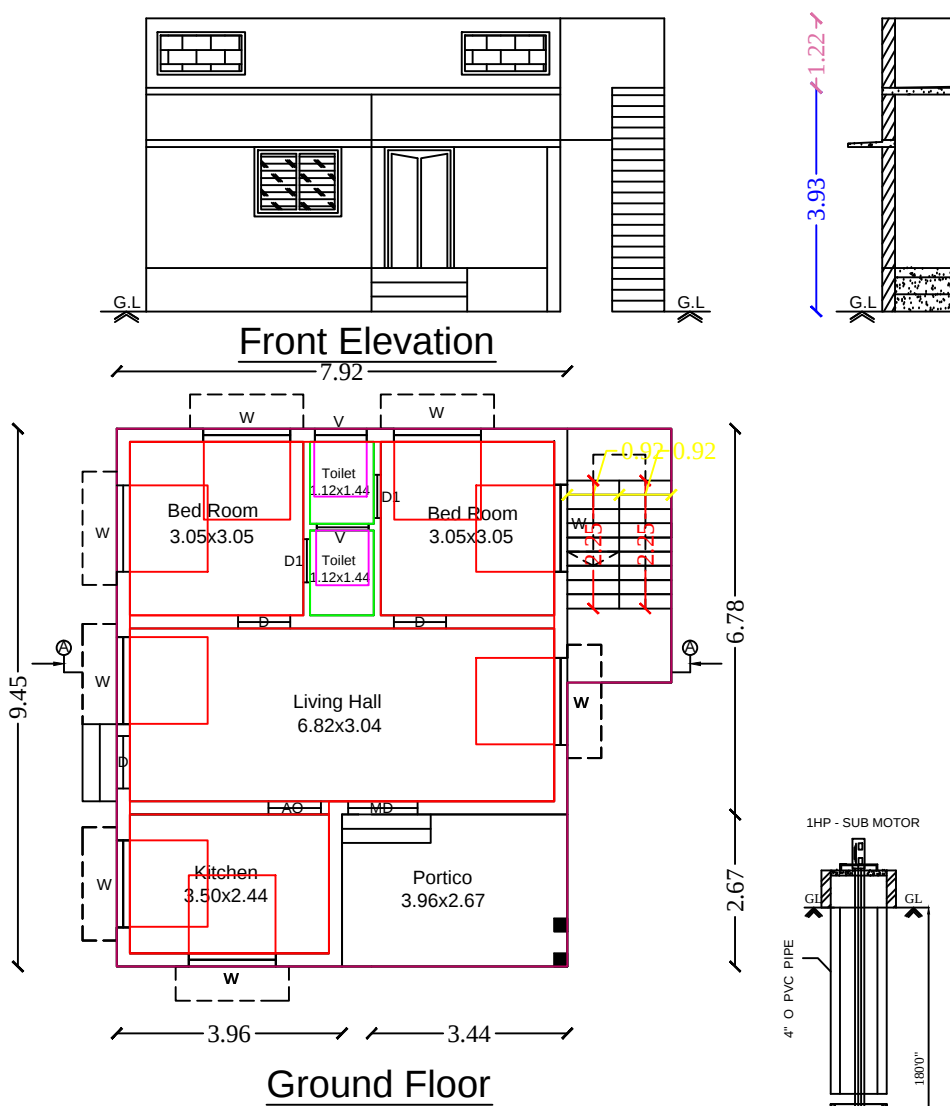

LEGEND	FEET	METRE
RD, D DOOR	3'0"x7'0"	0.92x2.13
MD MAIN DOOR	3'6"x7'0"	1.10x2.13
D1 DOOR	2'6"x7'0"	0.76x2.13
AO ARCH OPEN	3'0"x7'0"	0.92x2.13
W1 WINDOW	4'0"x4'6"	1.22x1.37
V VENTILATOR	3'0"x2'0"	0.92x0.60

AREA DETAILS	SQ.FT.	SQ.M.
As Per Document	2174.54	202.02
As Per Patta	2174.31	202.00
As Per Site	2174.54	202.02

PLINTH AREA DETAILS		
Ground Floor Area	893.51	83.01
Open Space Area	1281.03	119.01

FSI DETAILS	PROPOSED	PERMISSIBLE
Total Plinth Area		
Plot Area	0.41	2
83.01		
202.02		

OWNER'S NAME & SIGN:-

Smt. M.Sathya

W/o : Thiru. Muthukaruppaiah


ENGINEER:-

Ln.Er. V. MUTHU, B.E., M.I.E., F.I.V., M.Sc (Valuation),
Registered Valuer, (I.T.) Reg. No: 07/2004-05 (Wealth Tax) / 1881
Chartered Engineer, Structural Engineer,
Karaikudi Municipality Registered Engineer Grade - I
D.T.C.P & Collectorate Panel Engineer
M.R. CONSTRUCTIONS
No: 25, "Ever Green Complex", College Road,
Karaikudi - 2, Sivagangai District.
Cell: 94432 26127, 6379891035

Ln.Er.V.Muthu B.E.,M.I.E.,F.I.V.,M.Sc., (RV)
MR CONSTRUCTIONS
No.25, Ever Green Complex, College Road
Karaikudi-630 002
Mob:94432 26127 ,6379891035



SOLAR HAETING SYSYTEM

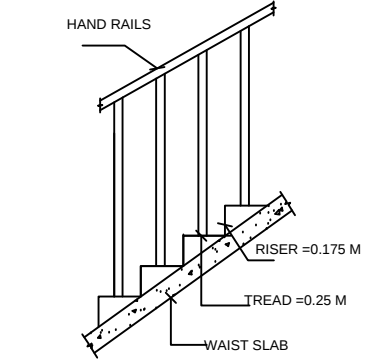

STAIR CASE DETAILS