




PLAN SHOWING THE CONSTRUCTION OF R.C.C. ROOF RESIDENTIAL BUILDING IN GROUND FLOOR AT S.NO.328/2, PATTa NO.304, KATTUNEDUNGULAM VILLAGE & PANCHAYAT, SUNDHARANADAPPU GROUP, SIVAGANGAI TALUK & DISTRICT.

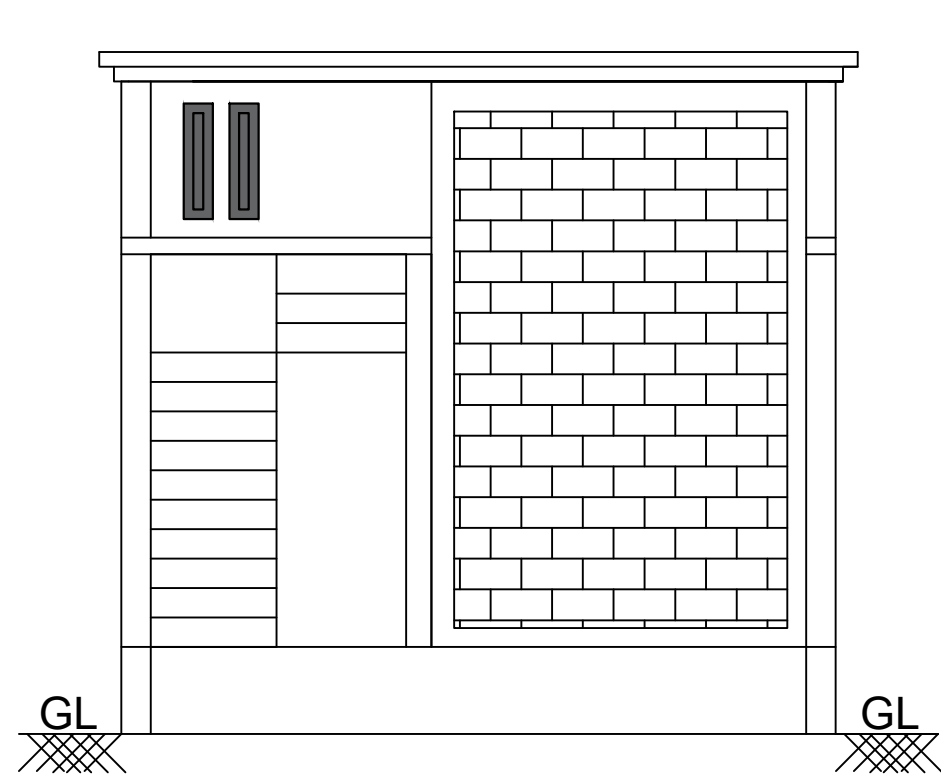








FRONT ELEVATION

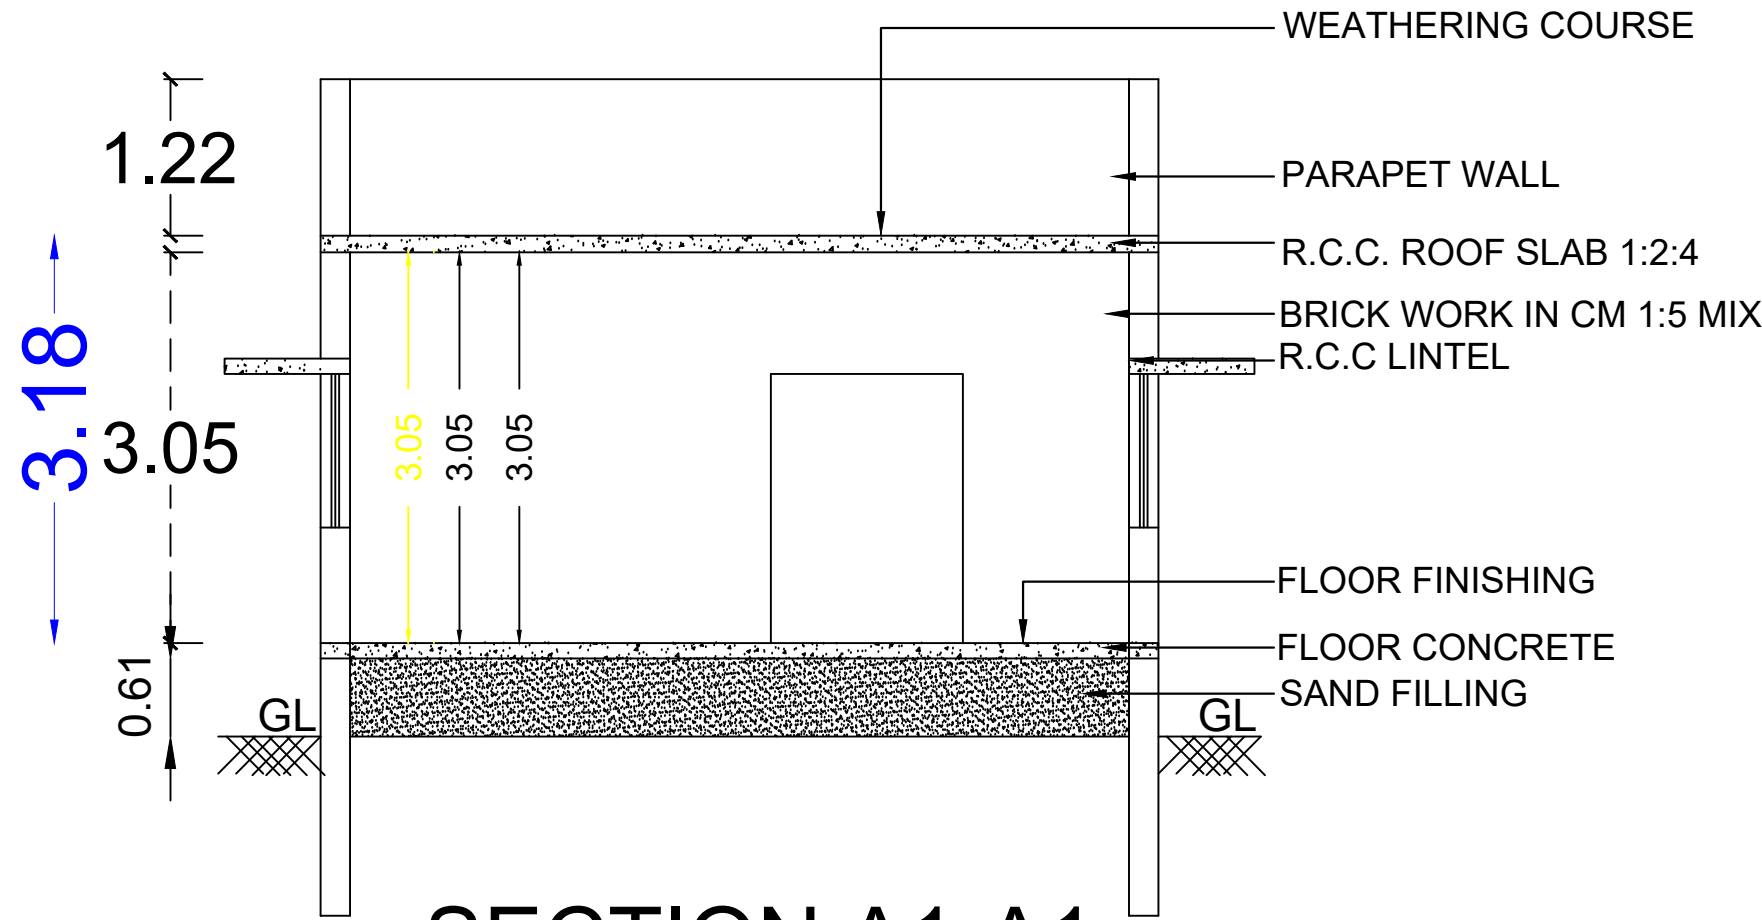


SECTION A1-A1

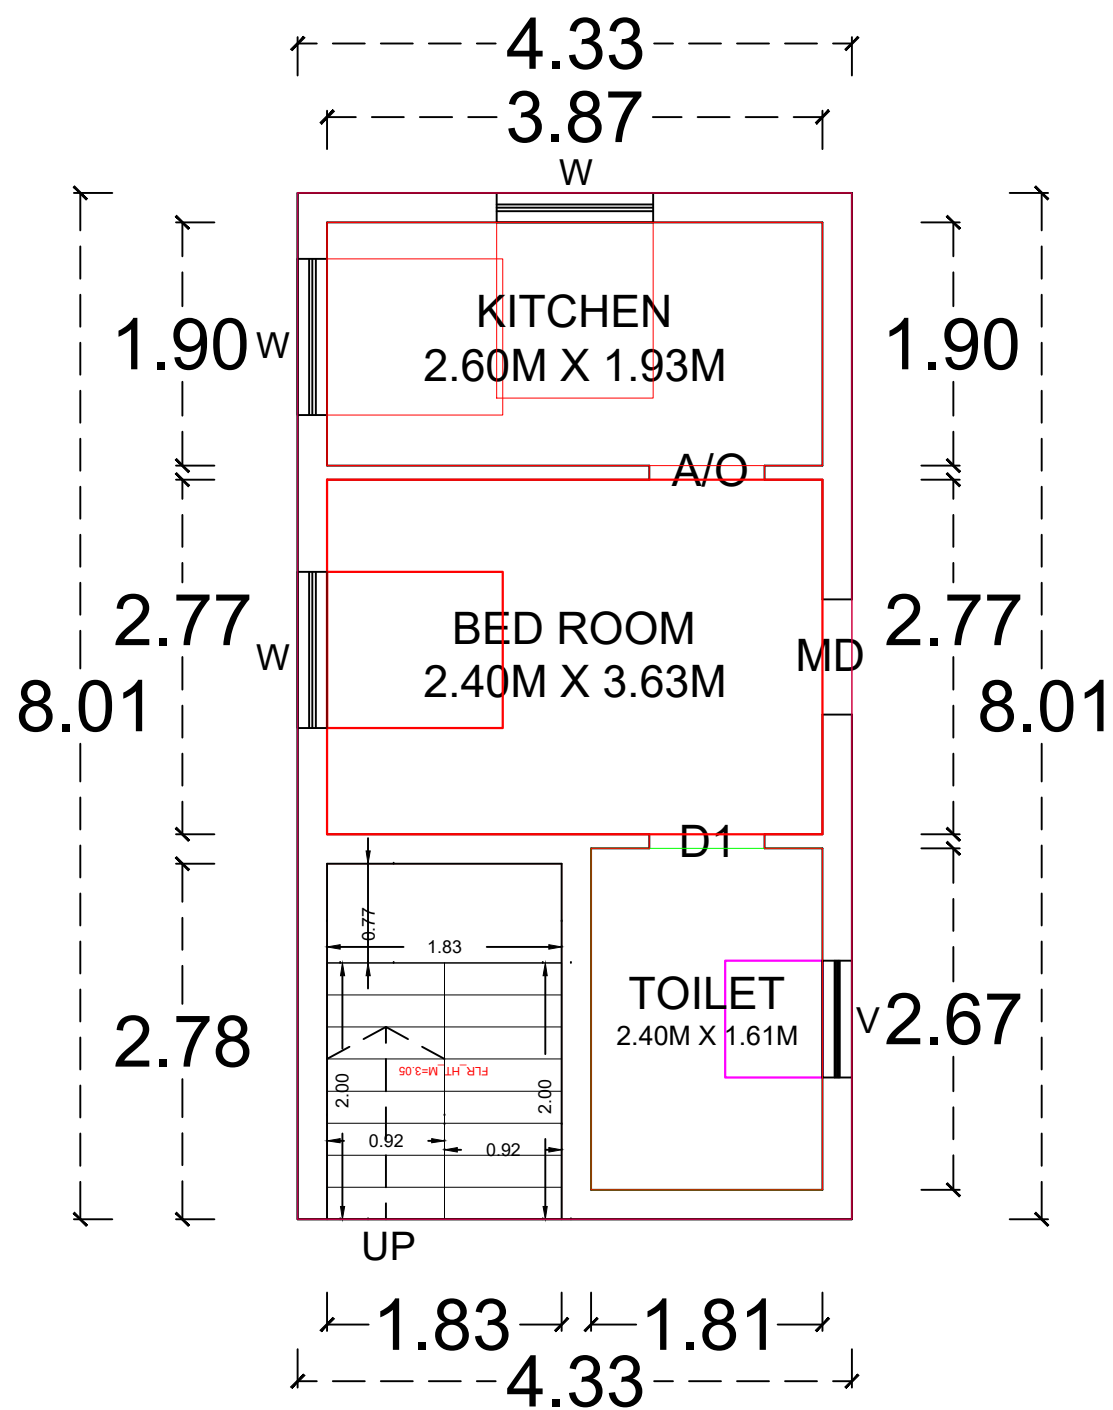

GROUND FLOOR PLAN

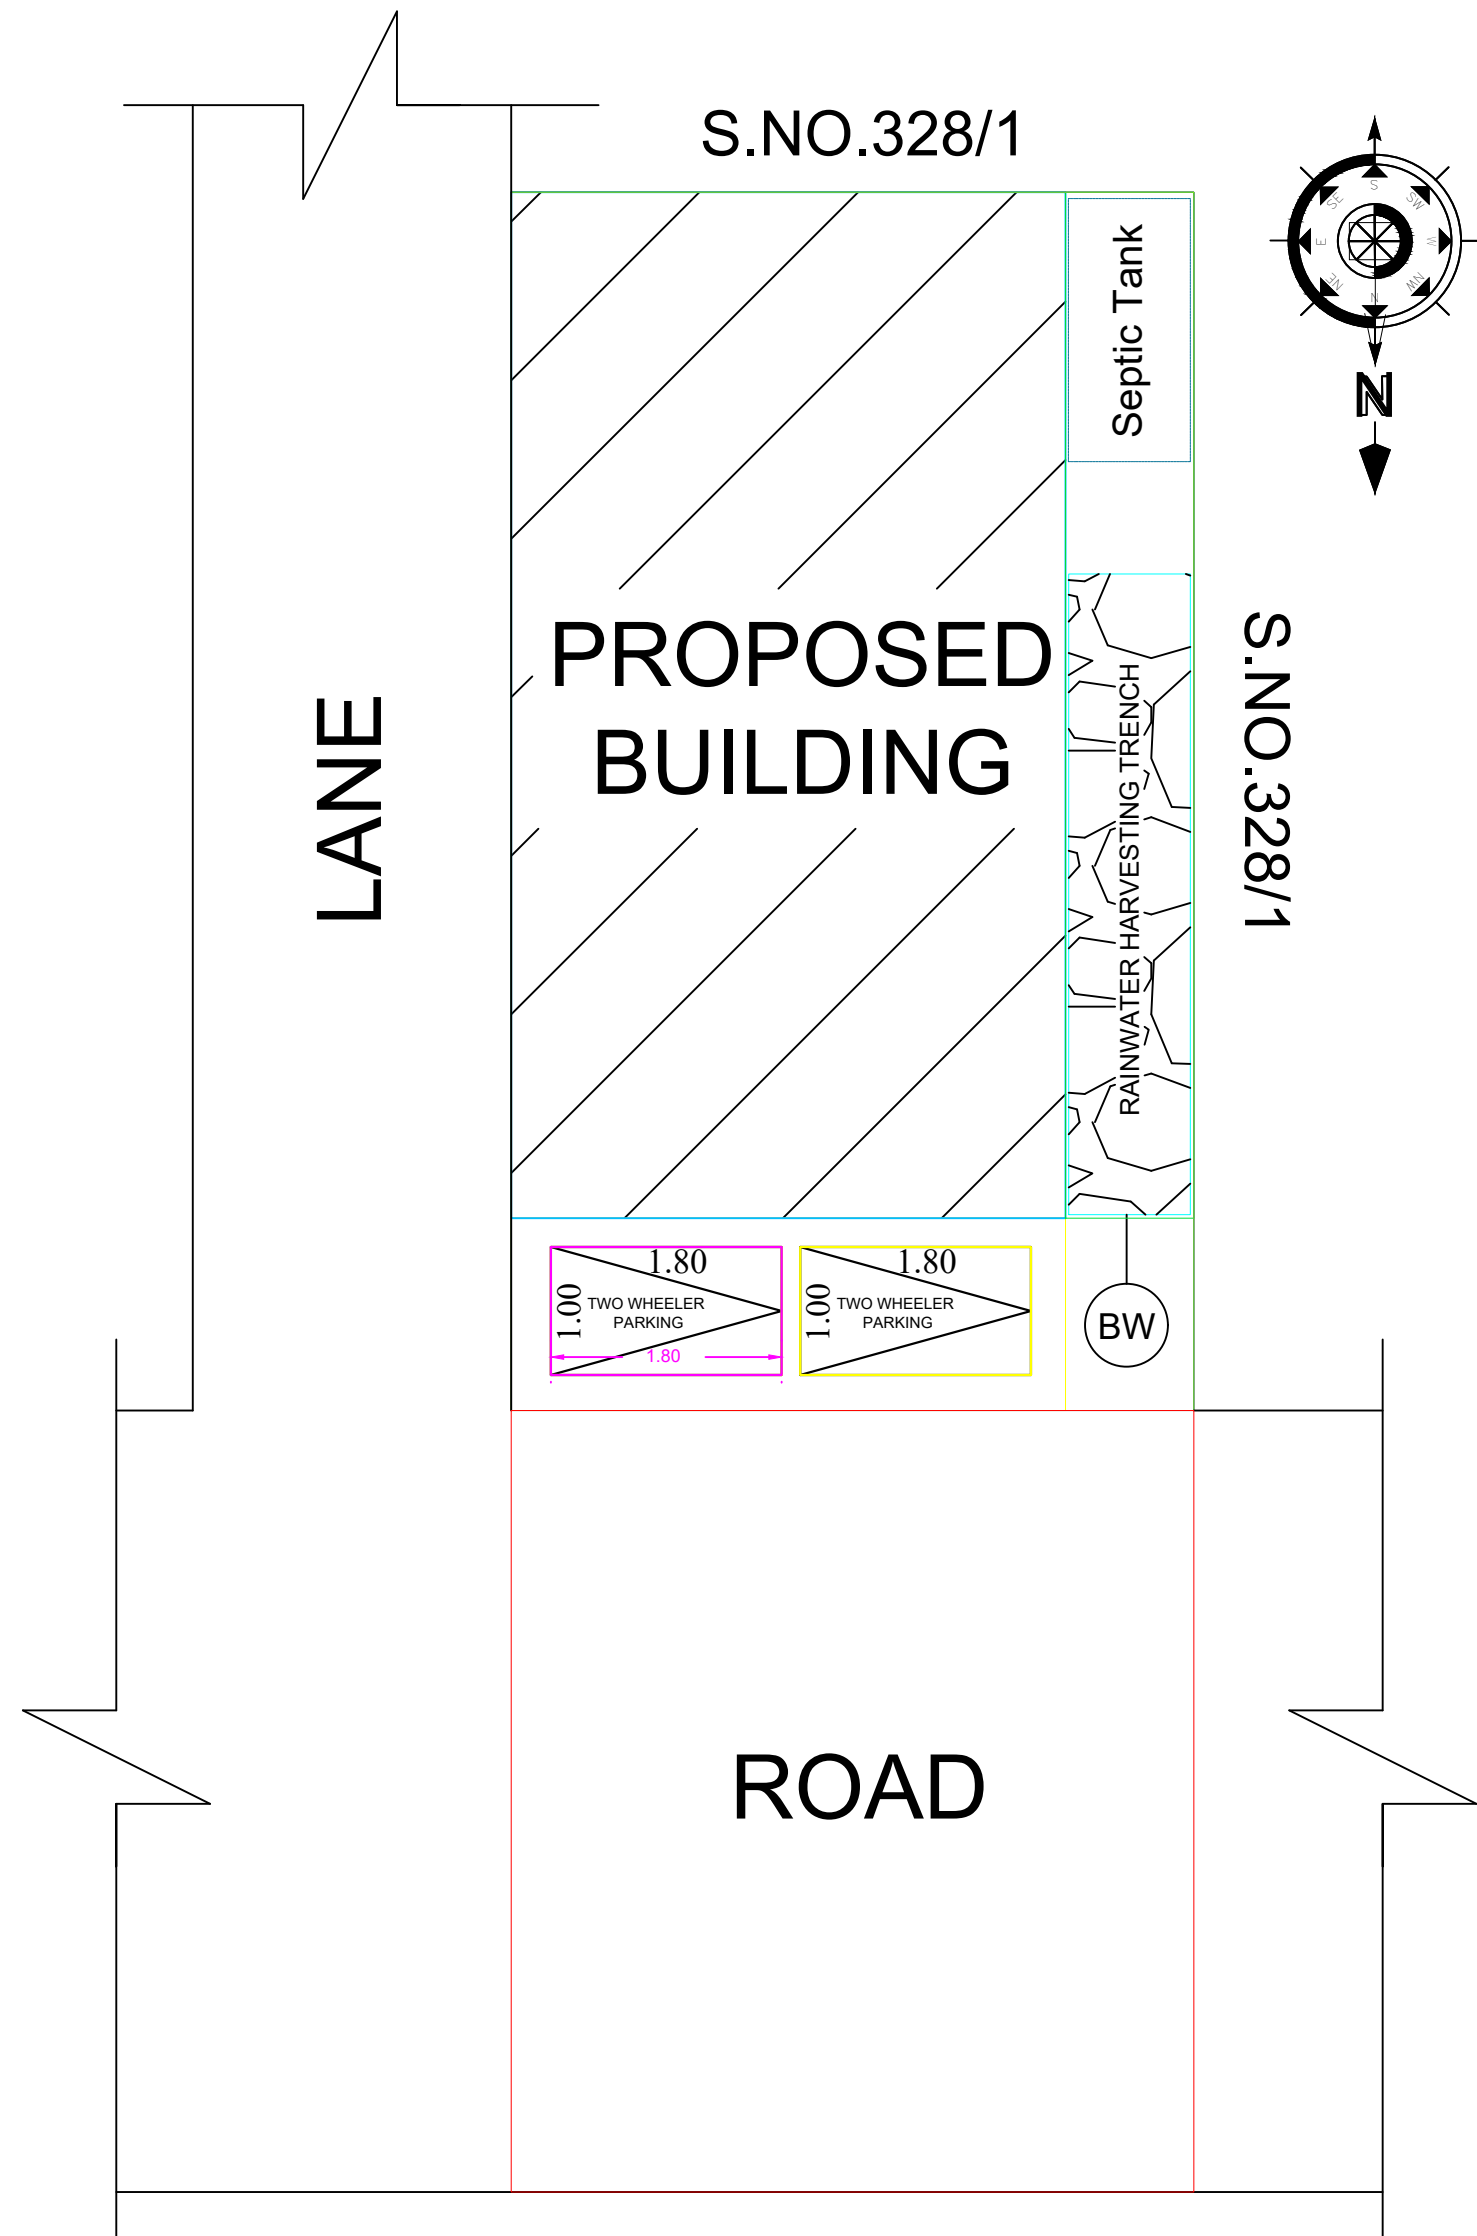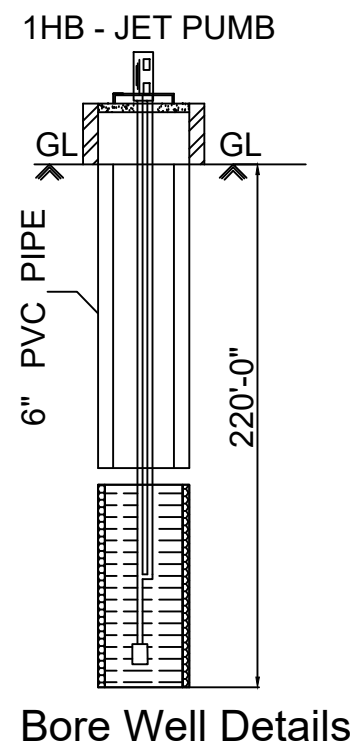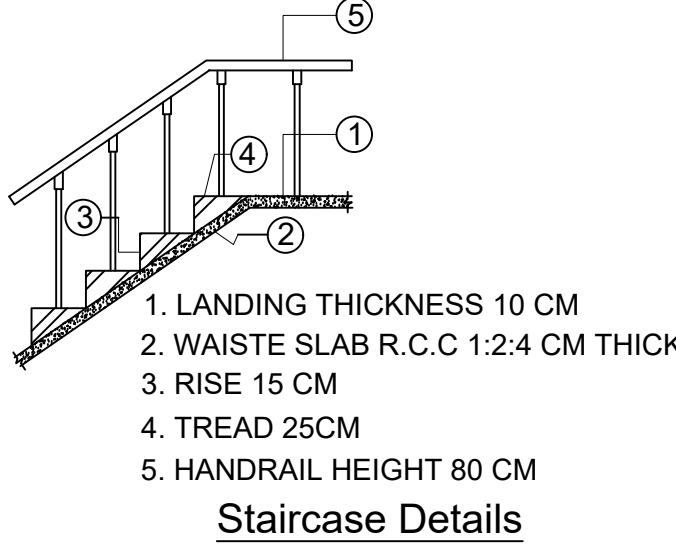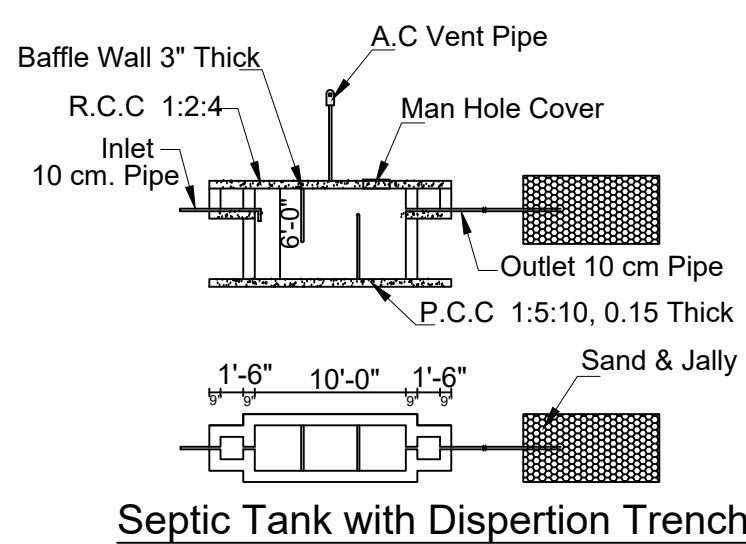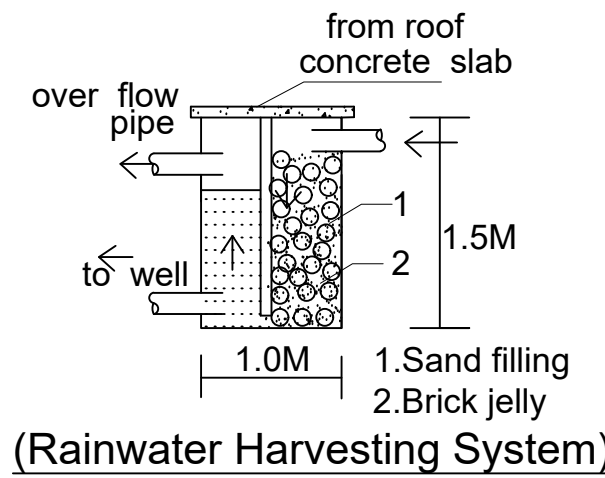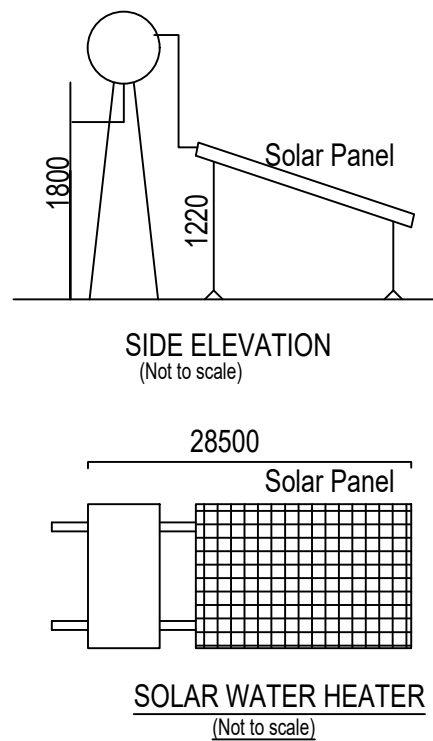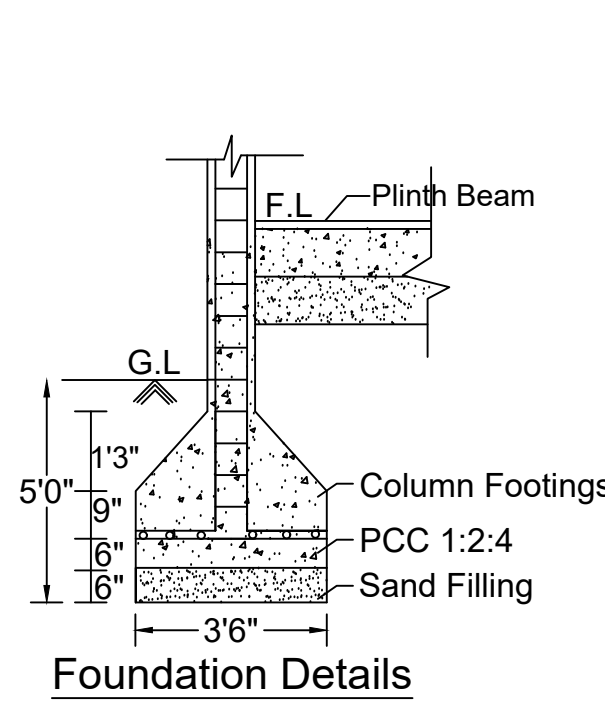

SITE PLAN
(1:100)

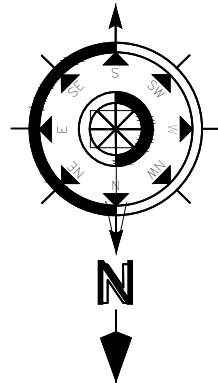

SPECIFICATIONS
1. SAND FILLING
2. P.C.C. MIX RATIO 1:5:10 40MM METAL
3. R.C.C. ISOLATED FOUNDATION
4. BRICK WORK CM MIX RATIO 1:6
5 R.C.C. 1:1.5:3 MIX AS PER IS 456 : 2000

SCHEDULE OF JOINERIES	
MAIN DOOR MD	1.20 X 2.10
DOOR D	1.00 X 2.10
DOOR D1	0.90 X 2.10
WINDOW W	1.20 X 1.20
VENTILATOR V	0.90 X 0.60

PLINTH AREA DETAILS		
PLOT AREA	545.19 SQ.FT	50.65 SQ.M
GROUND FLOOR AREA	373.00 SQ.FT	34.65 SQ.M
VACANT AREA	172.19 SQ.FT	16.00 SQ.M

COLOR INDEX	
	SITE / BOUNDARY AREA
	PROPOSED BUILDING
	EXISTING ROAD

	PARKING CALCULATION:- Floor Area above 75.00sq.m = 1 Car Parking
	PARKING PROVIDED:- No. of Car Pockets : 0 No. of Bike Pockets : 2
	F.S.I DETAILS Total Plinth Floor Area Site Area = 34.65 50.65
	PROPOSED 0.68
	PERMISSIBLE 2.00

APPLICANT
V. Thanislass
19/07/2024
Mr.V.THANISLASS S/O Mr.VISUVASAM
ENGINEER

Er. R. ANBAZHAGAN
Er. R. ANBAZHAGAN, B.E.,F.I.E.,F.I.V.,
REGISTERED DTCP ENGINEER
REGD. NUMBER: RE/Gr.I/SVG Region/001/2019,
SIVAGANGAI MUNICIPALITY,
6, THIRUPATHUR ROAD,
(NEAR ANJANEYAR KOIL)
SIVAGANGAI - 630 561.
CELL NO: 98653 48124.

OFFICE USE