



PLAN SHOWING THE PROPOSED CONSTRUCTION OF A GROUND FLOOR DWELLING HOUSE S.R.No:365/9B,PATTA NO:3090,
SOORAKKULAM GROUP,KONNAKKULAM VILLAGE,SOORAKKULAM PILLARTHAN PANCHAYAT,MANAMADURAI UNION&TALUK,SIVAGANGAI
DISTRICT..


APPLICANT NAME : Mrs .S.SANTHI W/O SUNDARAM..,

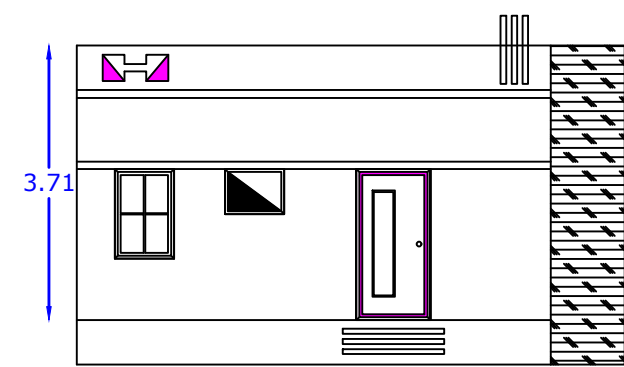

FRONT ELEVATION

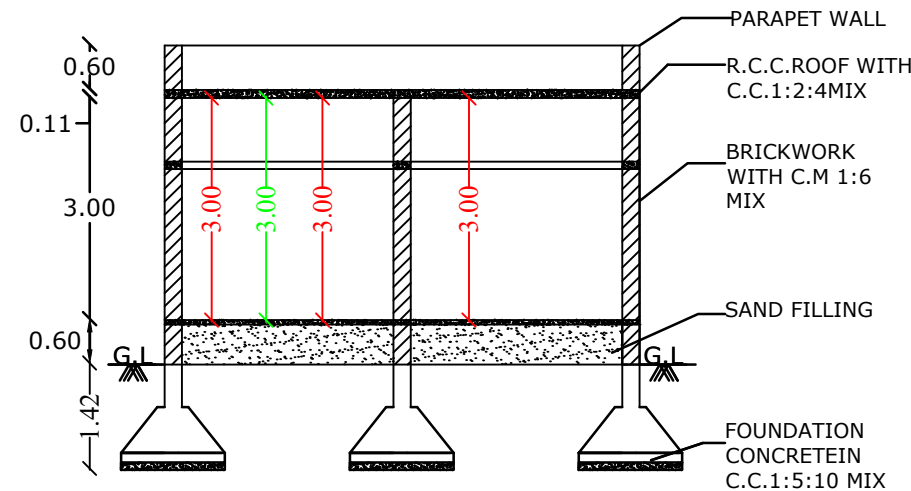


SECTION A-A'

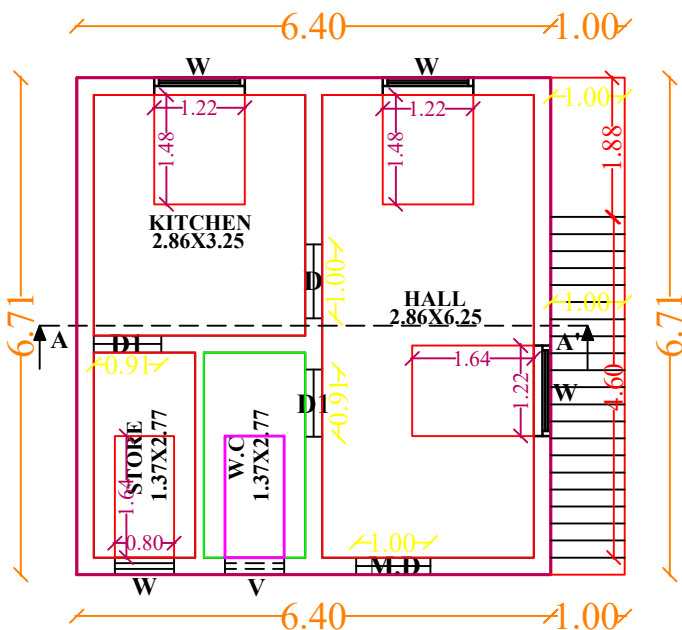


PRO GROUND FLOOR PLAN

TOPO PLAN:-

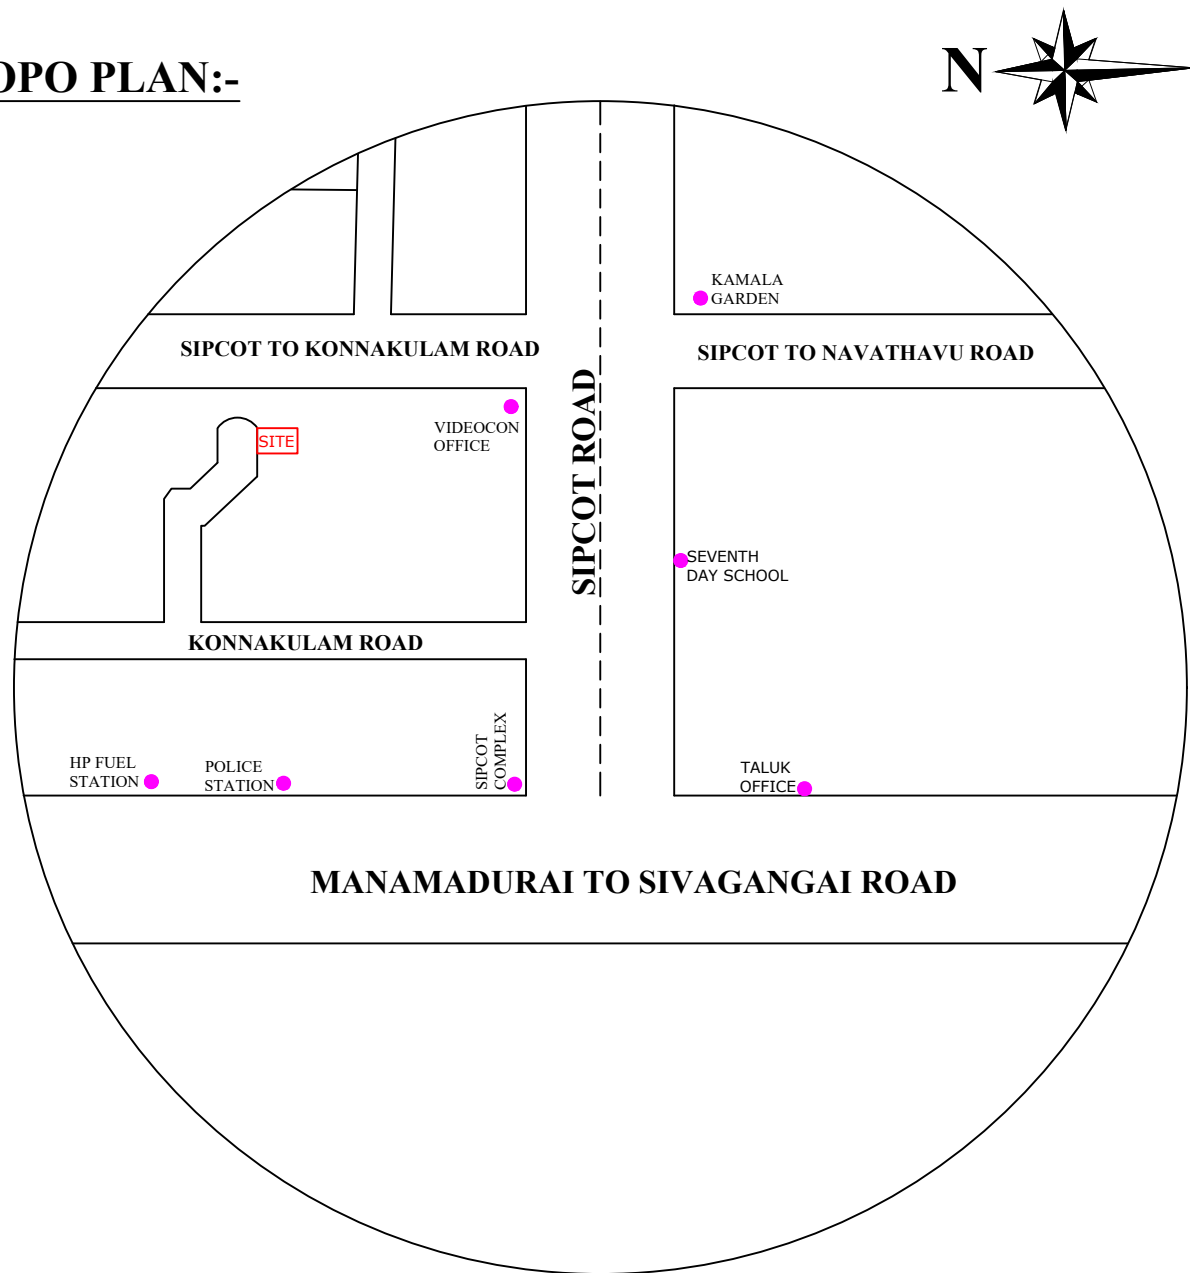

SITE PLAN:-

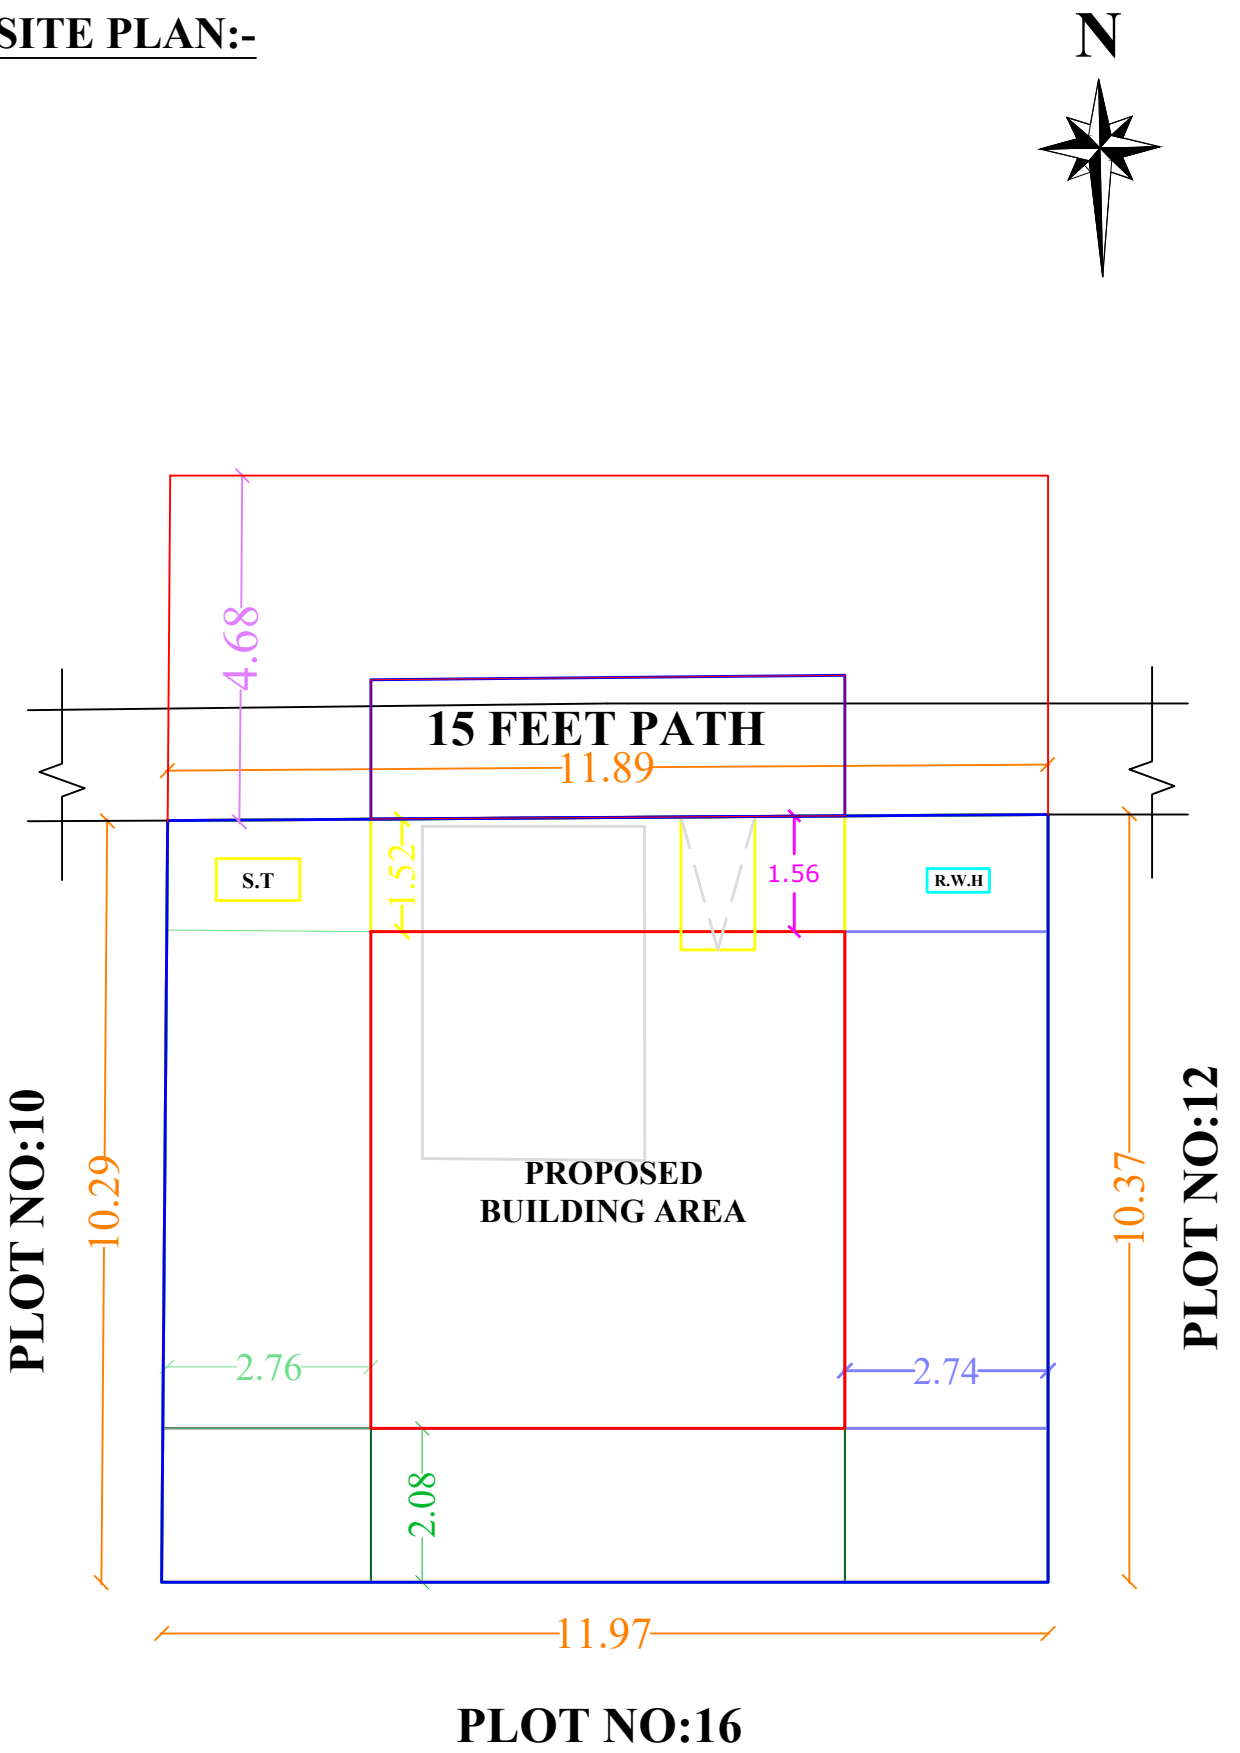

JOINERIES:-

M.D	MAIN DOOR	3'0" X 7'0"	0.91 X 2.13
D	DOOR	3'0" X 7'0"	0.91 X 2.13
D1	DOOR	-	-
W1	WINDOW	4'0" X 4'6"	1.52 X 1.52
W	WINDOW	-	-
V	VENTILATOR	2'4" X 2'4"	0.72 X 0.74
GW	GLASS WINDOW	-	-

AREA DETAILS:-	SQ.FT	SQ.M
TOTAL AREA AS PER DOCUMENT	-- 1325.00	0123.14
TOTAL AREA AS PER PATTA	-- 1323.39	0122.99
PRO GROUND FLOOR AREA	-- 0462.20	0042.94
OPEN SPACE AREA	-- 0861.19	0080.05

FOR CALCULATION :-

$$FSI = \frac{\text{TOTAL BUILT UP AREA}}{\text{TOTAL PLOT EXTENT}}$$
$$FSI = \frac{042.94 \text{ SQM}}{122.99 \text{ SQM}} = 0.35\% < 2.0 \%$$

LAYOUT BY:-

Er.P.BALAMURUGAN, M.E.,Soil
LICENCE No : 185/002-64764 ,
MANAMADURAI MUNICIPLAITY
B2BuildERs
All Under One Roof
90478 41144
b2builders.mmm@gmail.com

APPLICANT SIGNATURE:-

S. SANTHI
S.SANTHI

Building plan approval

Roc.no:06/2024-2024
BL.no: 06/2024-2024
/E-signed/
Soorakkulam President
Soorakkulam Village Panchayat
Manamadurai Union
Sivagangai District

