



PLAN SHOWING THE PROPOSED ADDITIONAL CONSTRUCTION OF R.C.C. ROOF SHOPS BUILDING GROUND FLOOR AT NEW DOOR NO : 1112, SY.NO : 146/ 1B, NEW SY.NO : 146/ 95, PATTA NO : 994, NOW PATTA NO : 2493, PLOT NO : 50, SHRI RAJARAJESWARI NAGAR, IN AMARAVATHI VILLAGE & GROUP , AMARAVATHIPUDHUR PANCHAYAT, SAKKOTTAI UNION, KARAIKUDI TALUK, SIVAGANGAI DISTRICT, TAMILNADU.


APPLICANT : Thiru. S. RAVI

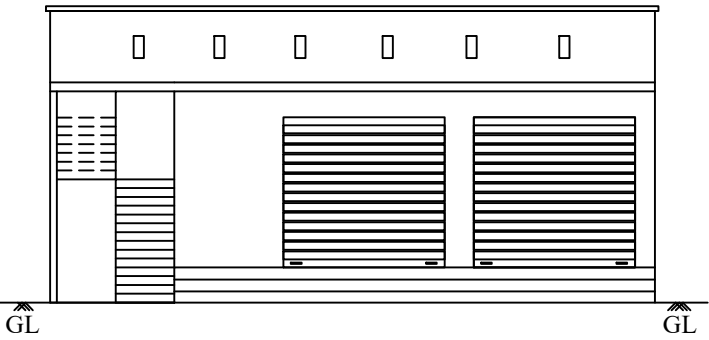


FRONT ELEVATION

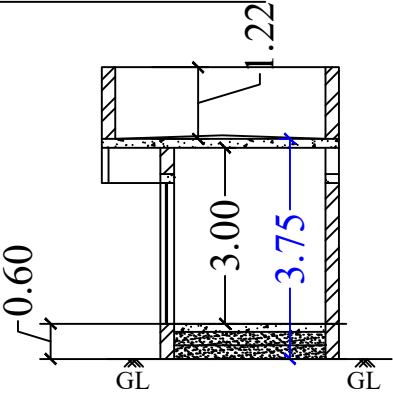


SECTION ON AA

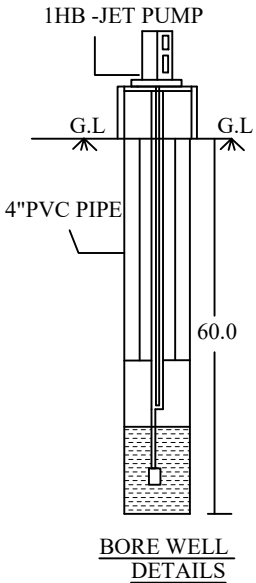


BORE WELL DETAILS

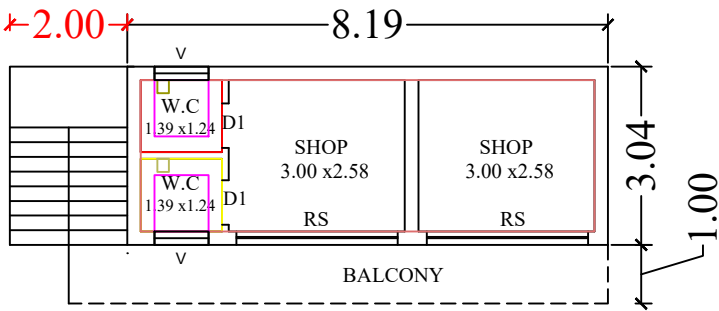


AN

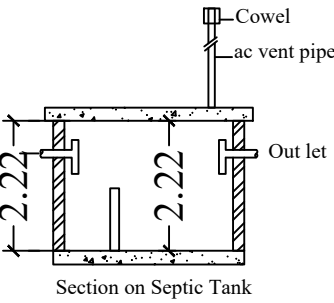


Section on Septic Tank

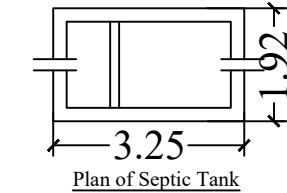

Plan of Septic Tank

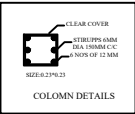

COLUMN DETAILS

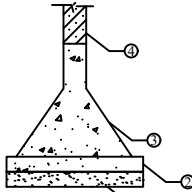


FOUNDATION DETAILS

- 1.LANDINGTHICKNESS 10 CM
- 2.WAISTE SLAB R.C.C.1:2:4 CM THICK
- 3.RISE 15 CM
- 4.THEARD 25CM

SECTIONS OF STAIR CASE

FOUNDATION DETAILS

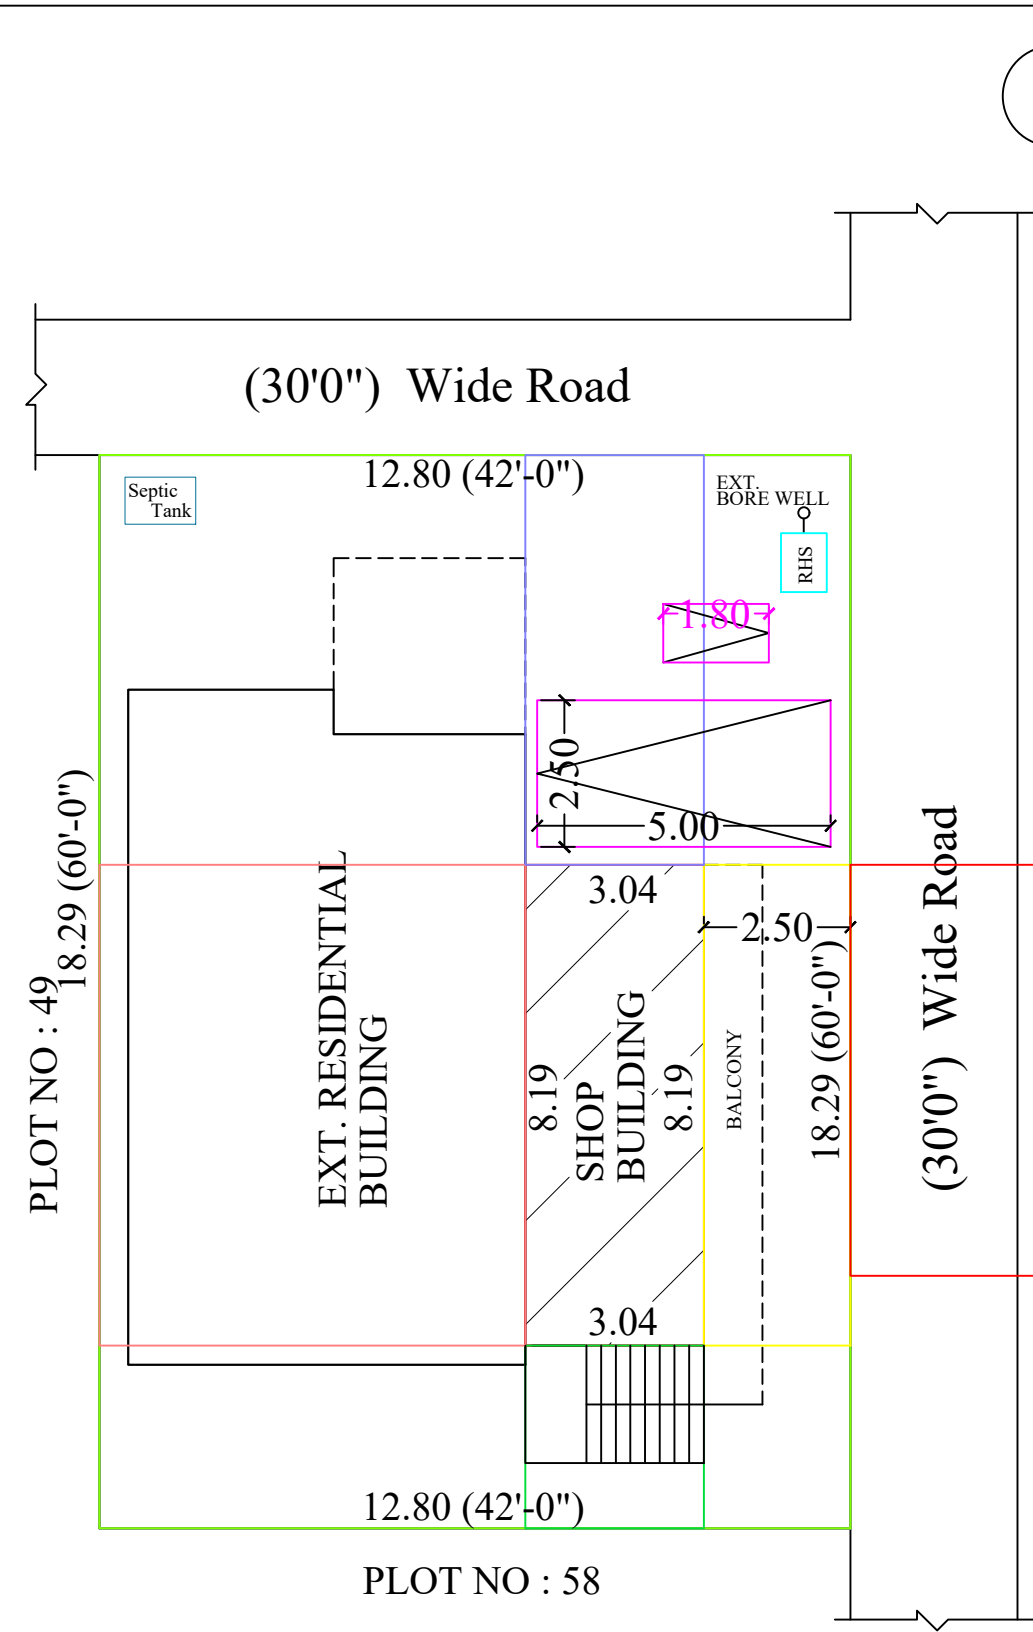

All Dimensions are in Meter

SITE PLAN (1:100)

NO:	G.F F.F		SIZE	
	NOS	NOS	WIDTH	HEIGHT
JOINARY DETAILS				
RS-ROLLING SHUTTER	2	-	2.44	2.44
D1-DOOR	2	-	0.76	2.13
AREA DETAILS	SQ.FT		SQ.M	
TOTAL PLOT EXTENT	2520.00		234.20	
EXT. G.F RESIDENTIAL AREA	771.62		71.71	
PRO. G.F SHOP AREA	267.92		24.90	
TOTAL BUILDUP AREA	1039.54		96.61	
OPEN SPACE AREA	1480.46		137.58	
PLOT COVERAGE			0.41%	

FSI CALCULATION:

$$\frac{\text{TOTALPLINTH AREA}}{\text{PLOT AREA}} = \frac{96.61}{234.20} = 0.41$$

PARKING CALCULATION:

$$\frac{\text{NO.OF CAR \& BIKE POCKETS PROVIDED}}{\text{TOTAL FLOOR AREA}} = \frac{96.61}{75 \text{ SQ.MT}} = 1.28 \approx 02$$

PARKING PROVIDED:

NO.OF CAR POCKETS : 1
NO.OF BIKE POCKETS : 1

NOTE:

- 1.WASTE WATER WILL BE USED FOR GARDEN PURPOSE.
- 2.RAIN WATER HARVESTING SYSTEM WILL BE PROVIDED.

COLOUR INDEX

SITE BOUNDARIES	
PROPOSED BUILDING	
PROP.SEPTIC TANK&BOREWELL	
RAIN WATER HARVESTING	
CAR PARKING	
9.14 M - WIDE ROAD(NORTH & EAST)	

APPLICANT:

S. Ravi

APPLICANT : Thiru. S. RAVI

ENGINEER:

Er. R. AMARNATH, B.Tech.,
Licensed Building Surveyor
PARAMOUNT PLANNERS & BUILDERS
No.5/83, Nakkeerar Street
Kandanoor Road, Karaikudi - 630 001
Cell:90034 92497