
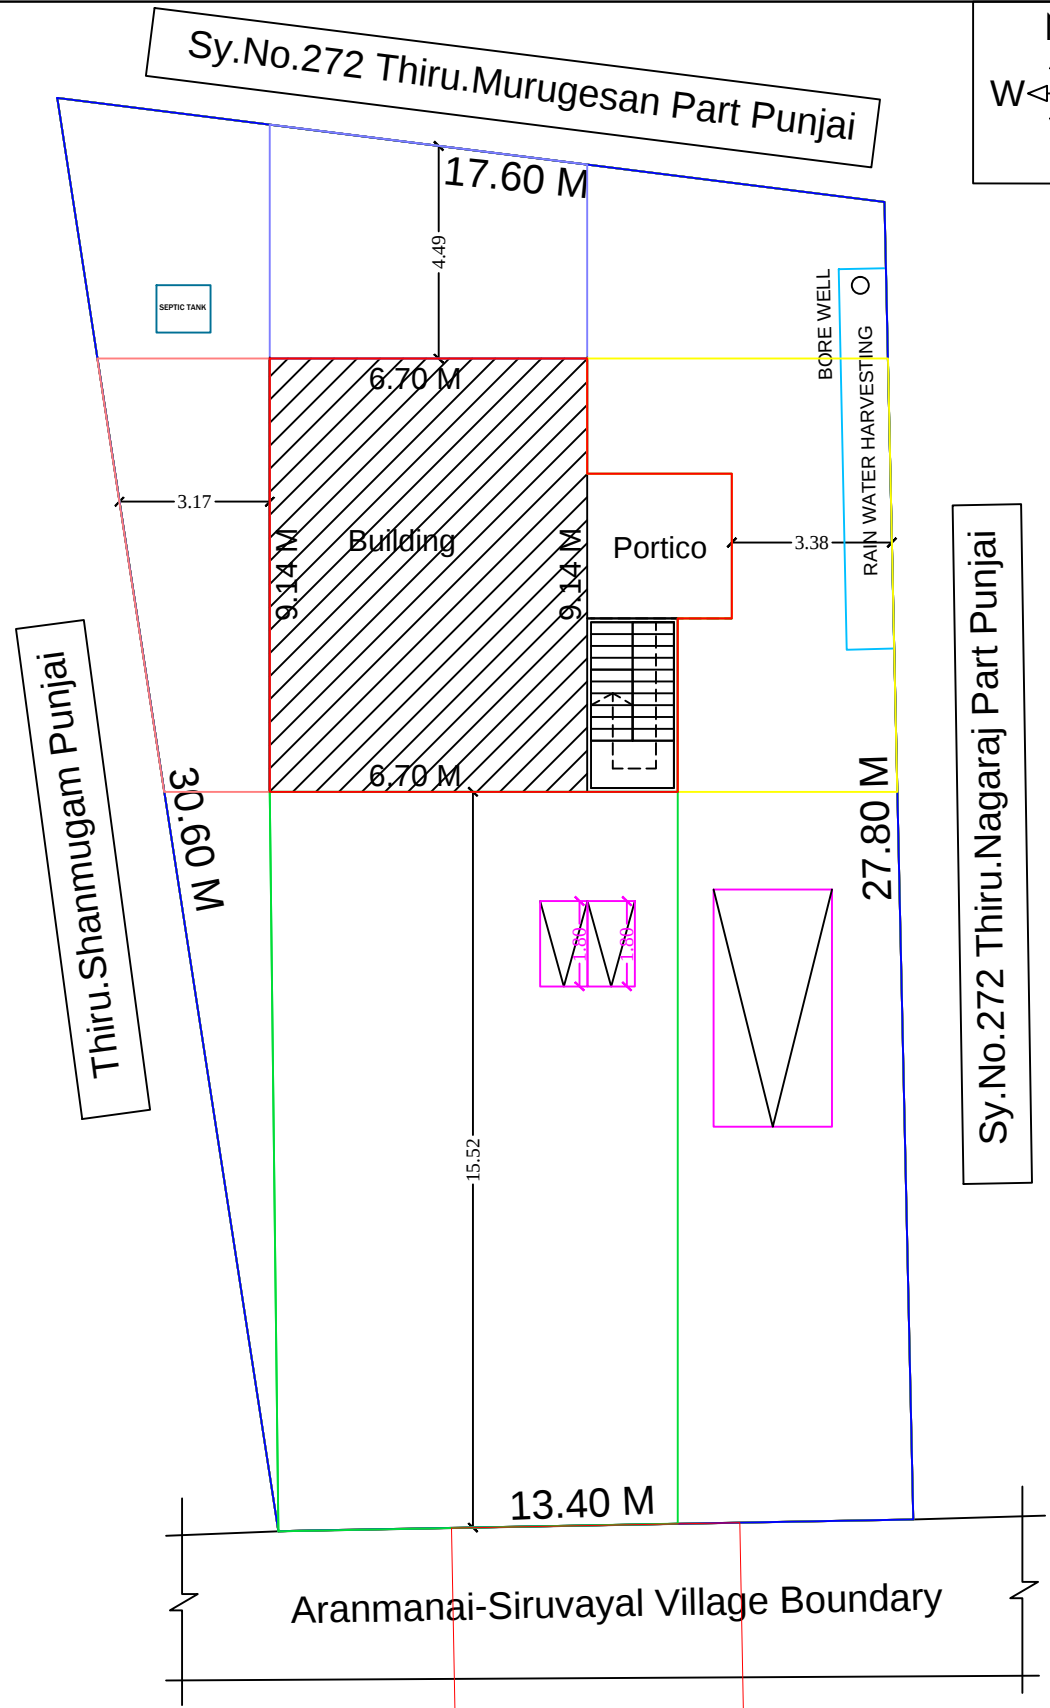
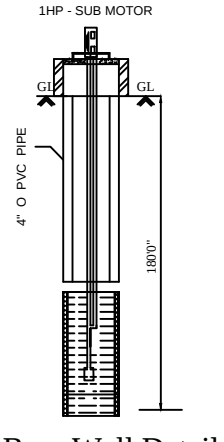
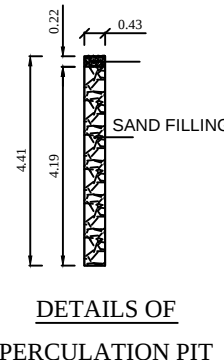
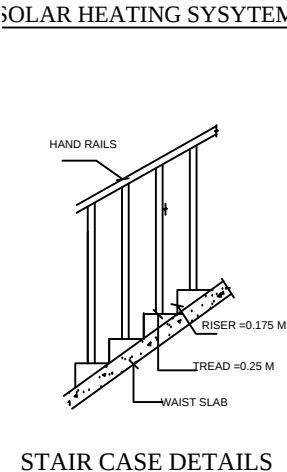
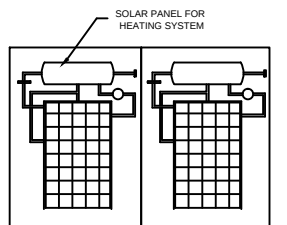
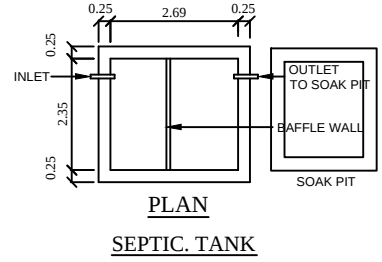
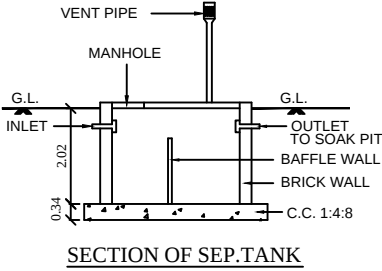
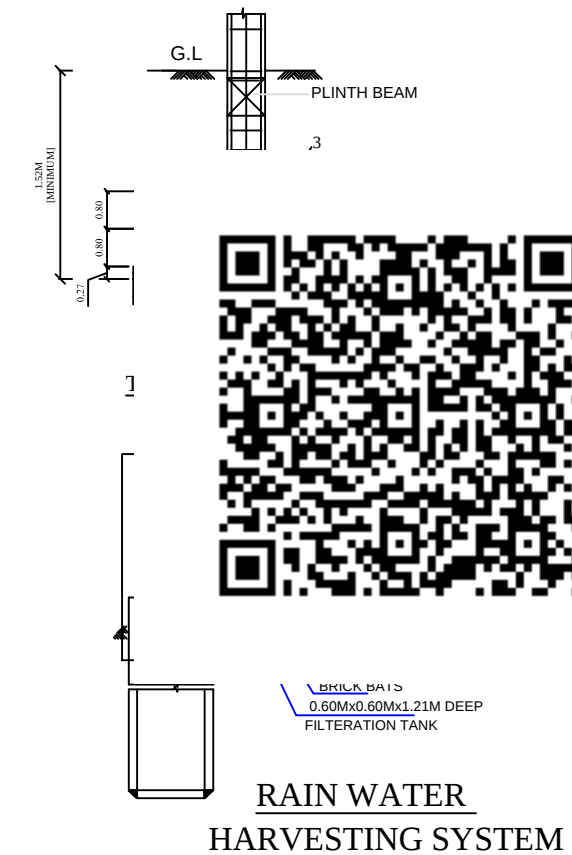
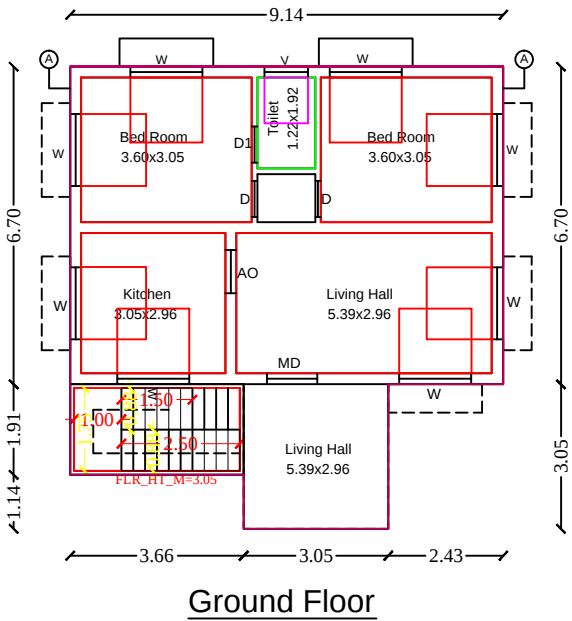


PLAN SHOWING THE PROPOSED CONSTRUCTION OF R.C.C. ROOF RESIDENTIAL BUILDING GROUND FLOOR AT OLD SY.NO. 272/4,272/5 & 272/7,NEW SY.NO. NO.272/7B & 272/7D, NEW SUB-DIVISION SY.NO.272/7D1, OLD PATTA NO.250, NEW PATTA NO. 3909, "WEST PART" IN KALLAL VILLAGE,KALLAL GROUP, KALLAL PANCHAYAT, KALLAL UNION, KARAUKUDI TALUK, SIVAGANGAI DISTRICT.

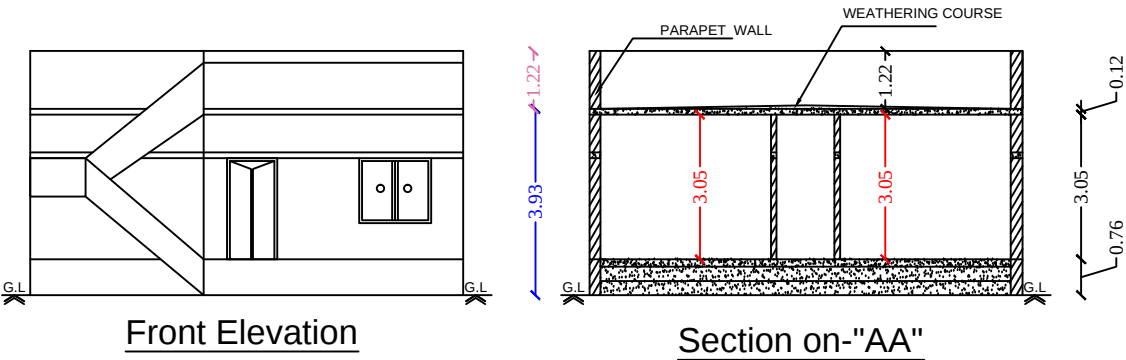

Ln.Er.V.Muthu B.E.,M.I.E.,F.I.V.,M.Sc., (RV)
MR CONSTRUCTIONS
No.25, Ever Green Complex, College Road
Karaikudi-630 002
Mob:94432 26127 ,6379891035

LEGEND	FEET	METRE
RD, D DOOR	3'0"x7'0"	0.92x2.13
MD MAIN DOOR	3'6"x7'0"	1.10x2.13
D1 DOOR	2'6"x7'0"	0.76x2.13
AO ARCH OPEN	3'0"x7'0"	0.92x2.13
W WINDOW	5'0"x4'6"	1.52x1.37
V VENTILATOR	3'0"x2'0"	0.91x0.60
AREA DETAILS	SQ.FT.	SQ.M.
As Per Document	4789.93	445.00
As Per Patta	4789.93	445.00
As Per Site	4789.93	445.00
PLINTH AREA DETAILS		
Ground Floor Area	834.52	77.53
Open Space Area	3955.41	367.47
FSI DETAILS	PROPOSED	PERMISSIBLE
Total Plinth Area Plot Area 77.53 445.00	0.17	2
OWNER'S NAME & SIGN:-		
Smt.K.Akalya W/o : Thiru.Karthik		
ENGINEER:-		