


PLAN SHOWING THE PROPOSED CONSTRUCTION OF R.C.C. ROOF RESIDENTIAL BUILDING GROUND FLOOR AT
OLD NATHAM SF NO: 187/11 PART, NEW NATHAM SF NO: 352/11 MIDDLE PART, PATTA NO: 646 IN K. NERPUKAPATTI @
DHANUSHKODIPURAM VILLAGE, K. NERPUKAPATTI GROUP, T- SOORAKUDI PANCHAYAT, SAKKOTTAI UNION, KARAIKUDI
TALUK, SIVAGANGAI DISTRICT - TAMILNADU

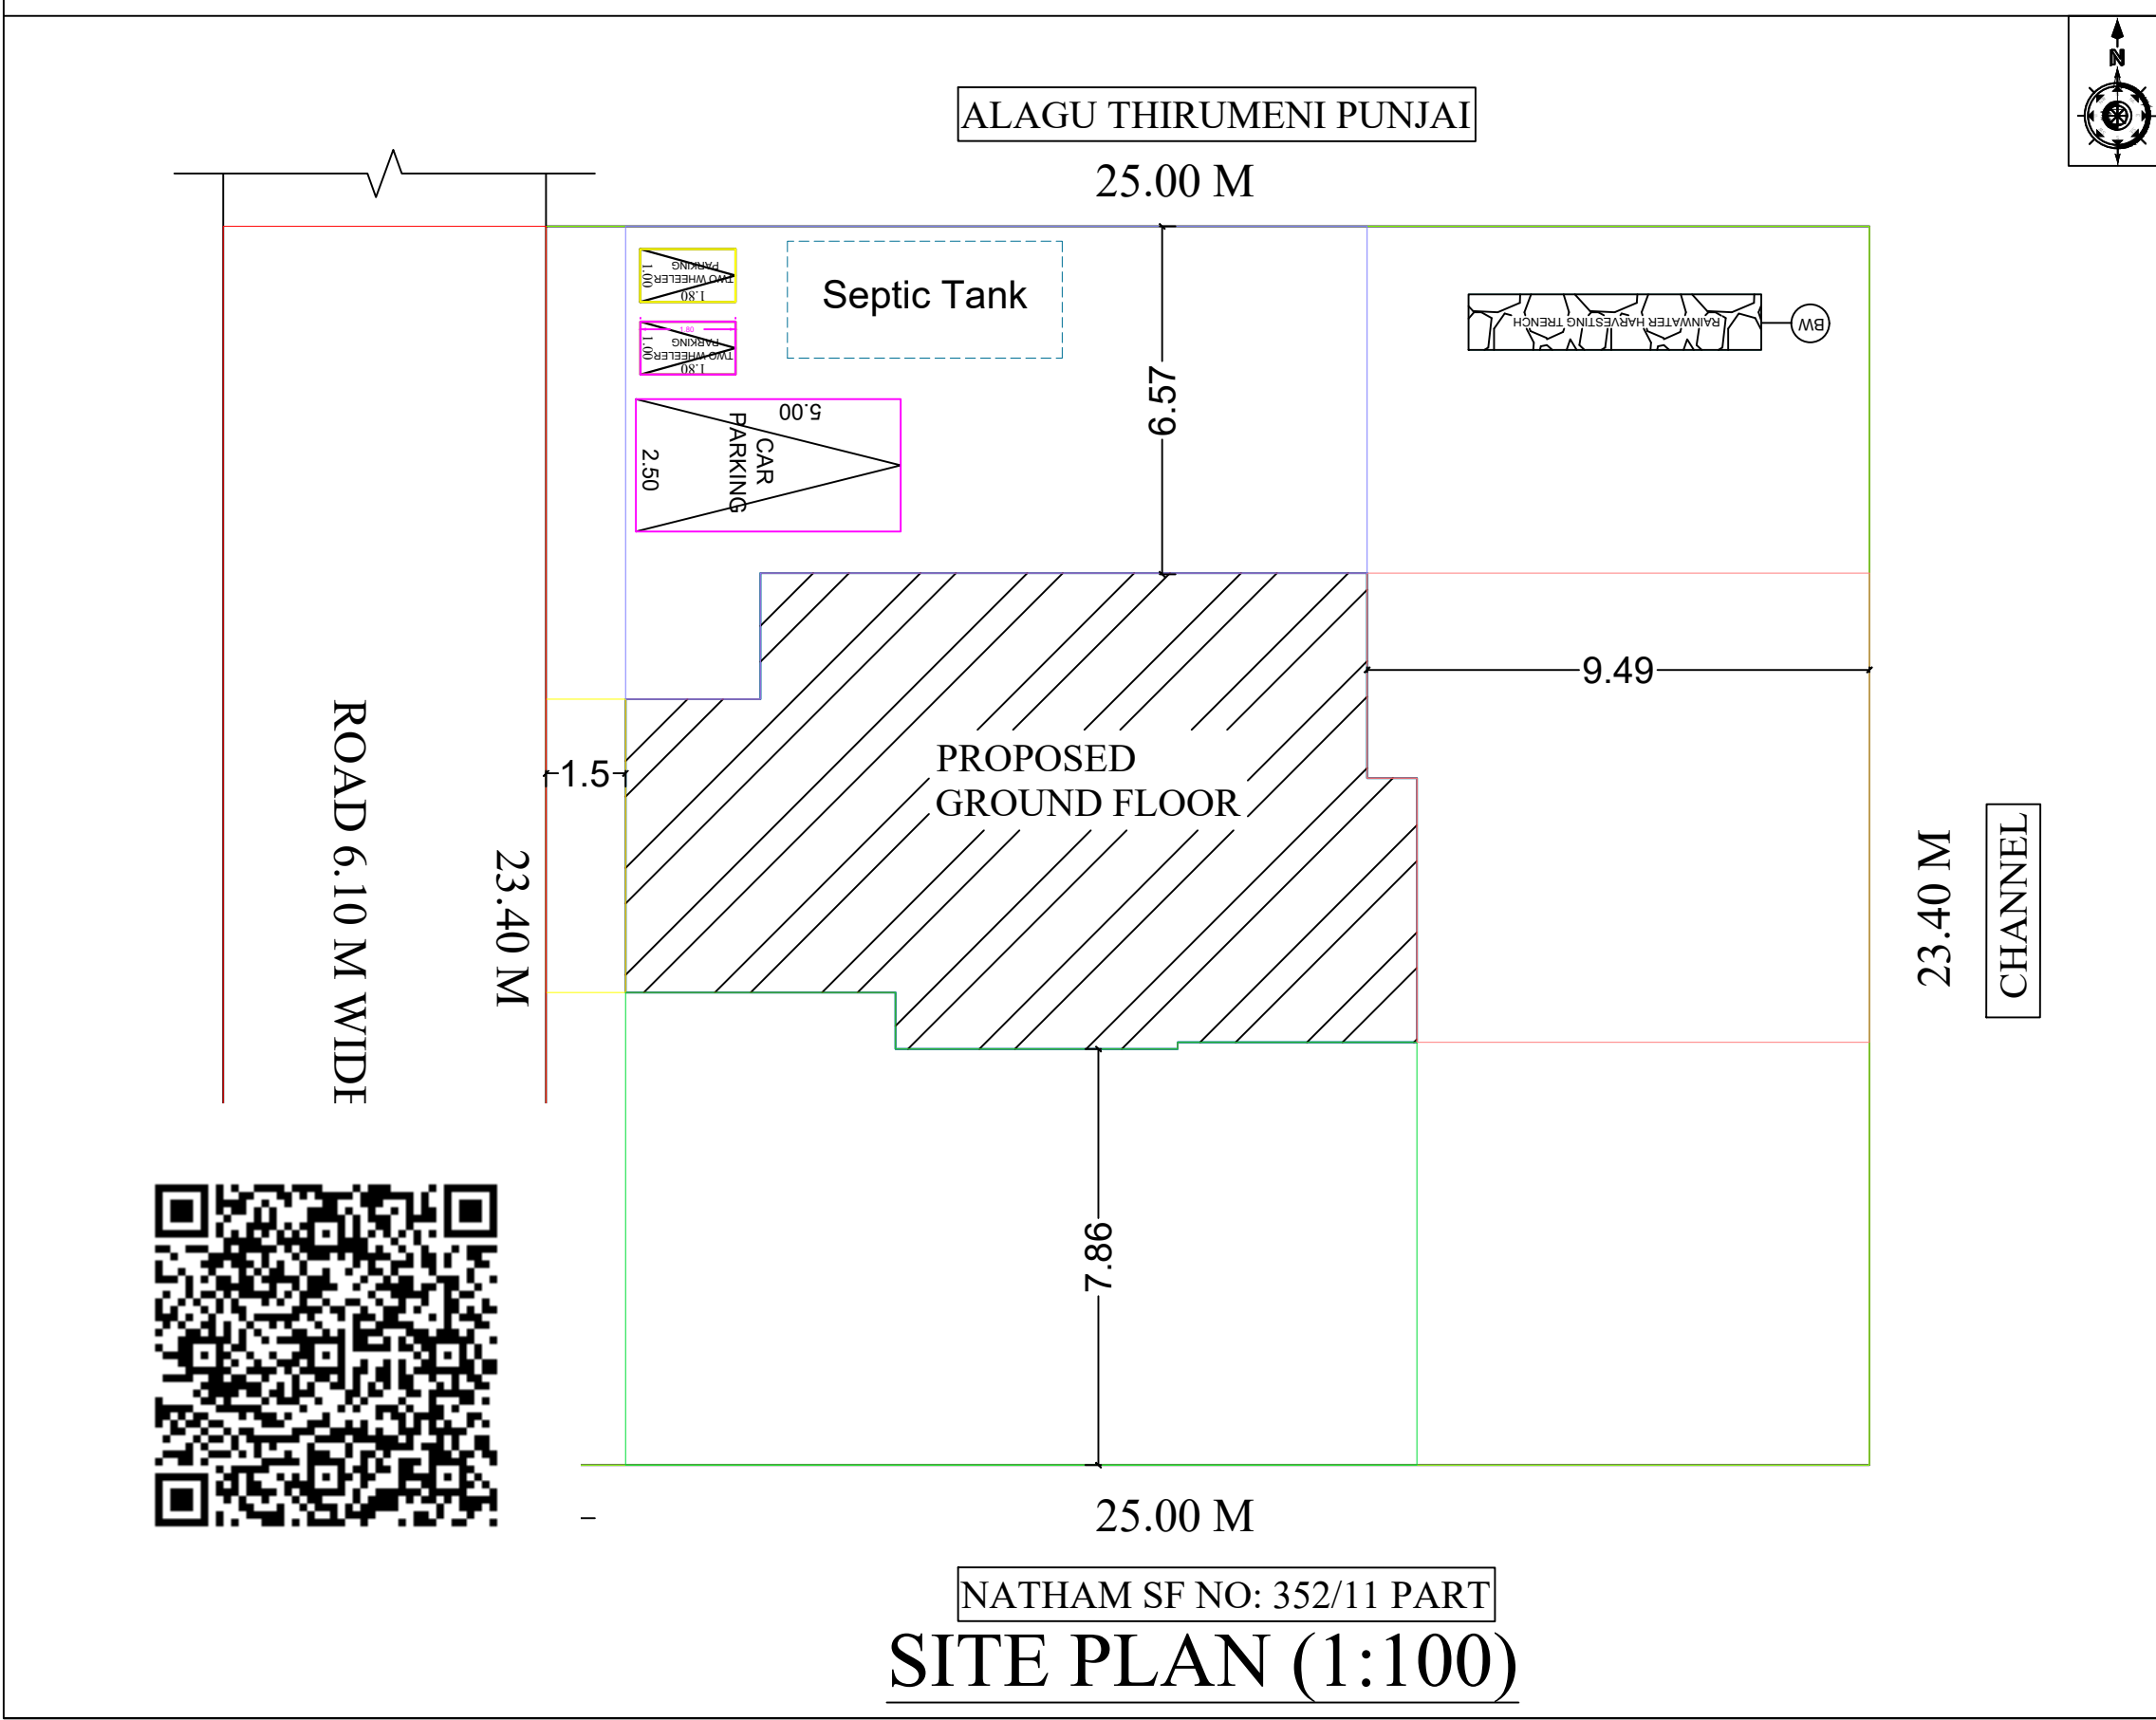

SPECIFICATIONS		
1. SAND FILLING		
2. P.C.C. MIX RATIO 1:5:10 40MM METAL		
3. R.C.C. ISOLATED FOUNDATION		
4. BRICK WORK CM MIX RATIO 1:6		
5 R.C.C. 1:1.5:3 MIX AS PER IS 456 : 2000		
SCHEDULE OF JOINERIES		
LEGEND	FEET	METRE
MAIN DOOR -MD	4'-0" X 7'-0"	1.22 X 2.10
DOOR - D	3'-3" X 7'-0"	1.00 X 2.10
DOOR -D1	3'-0" X 7'-0"	0.91 X 2.10
WINDOW -W	4'-0" X 4'-0"	1.22 X 1.22
VENTILATOR - V	3'-0" X 2'-0"	0.91 X 0.61
AREA DETAILS	SQ.FT	SQ.MT
SITE AREA	6296.88	585.00
PRO GROUND FLOOR	1277.13	118.65
VACANT AREA	5019.75	466.35
COLOR INDEX		
	SITE / BOUNDARY AREA	
	PROPOSED BUILDING	
	EXISTING ROAD	
APPLICANT		
V. Shanthi		
Mrs. V. SHANTHI W/o Mr. VIJAYAKUMAR.		
ENGINEER		
M. Kavi Ganesh Er. M. KAVI GANESH, D. C. E., D.T.C.P.(SVG) ENGINEER(R.C.E) REGD.ENGINEER, GRADR - III REGD.NO:111/LS/2019/00013 KARAIKUDI MUNICIPALITY GV PLANNERS & BUILDERS CELL NO: 85088 41705		
OFFICE USE		