

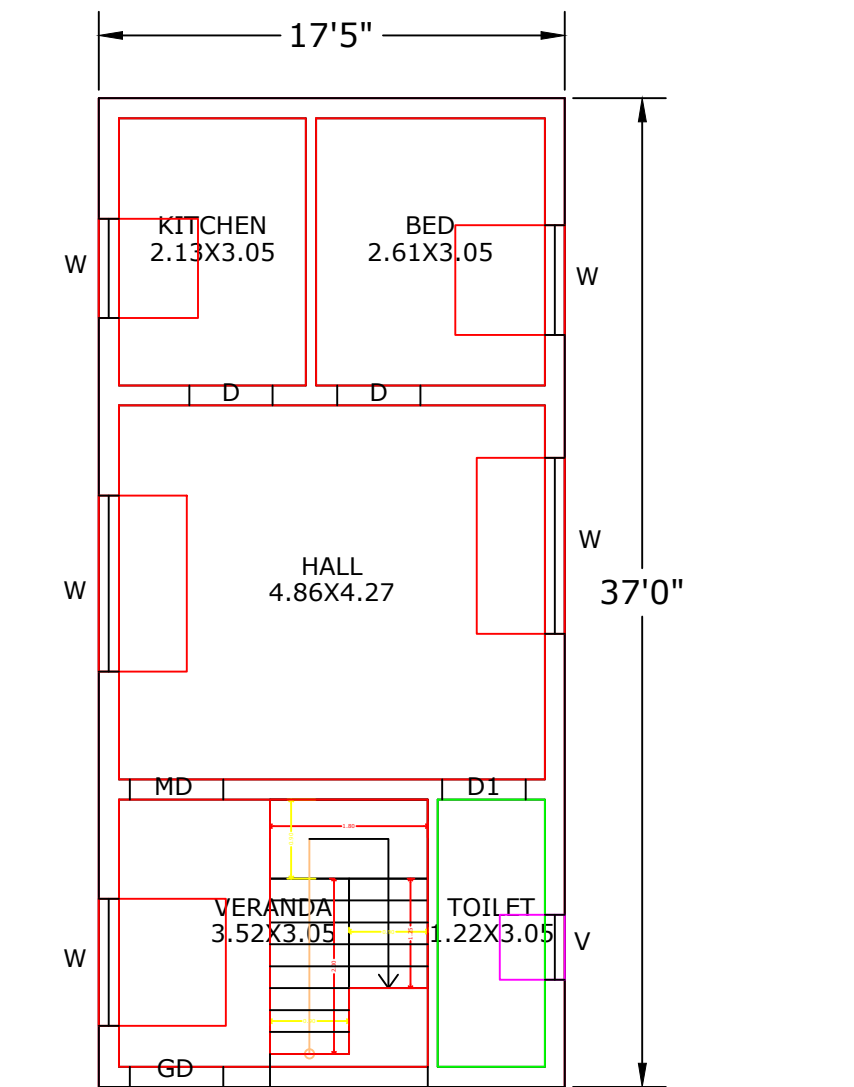





PLAN SHOWING THE PROPOSED CONSTRUCTION OF A RCC ROOF RESIDENTIAL BUILDING S.NO:486/3A1A1A, NEW PATTA NO:4101
NEW S.NO:486/7, PLOT NO:62 WEST, MILAN NAGAR, KONDAGAI UITIKADI ILANDAIKULAM VILLAGE, ILANDAIKULAM PANCHAYAT,
THIRUPPUVANAM PANCHAYAT UNION, THIRUPPUVANAM TALUK, SIVAGANGAI DISRTICT.

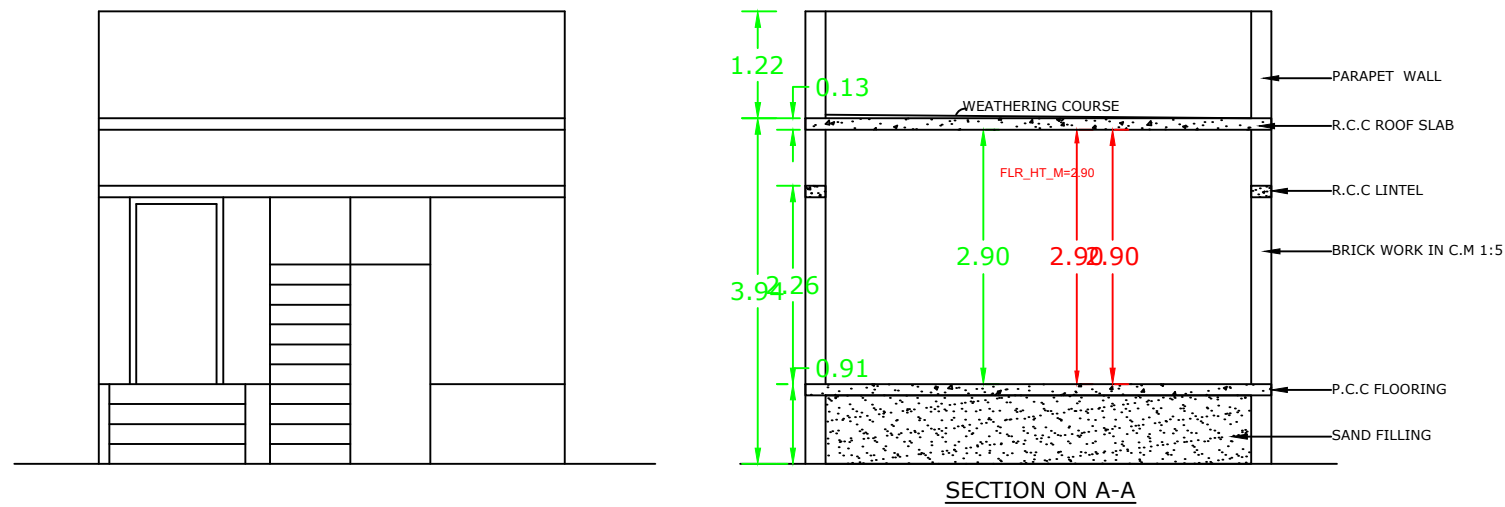

PRO.GROUND FLOOR PLAN

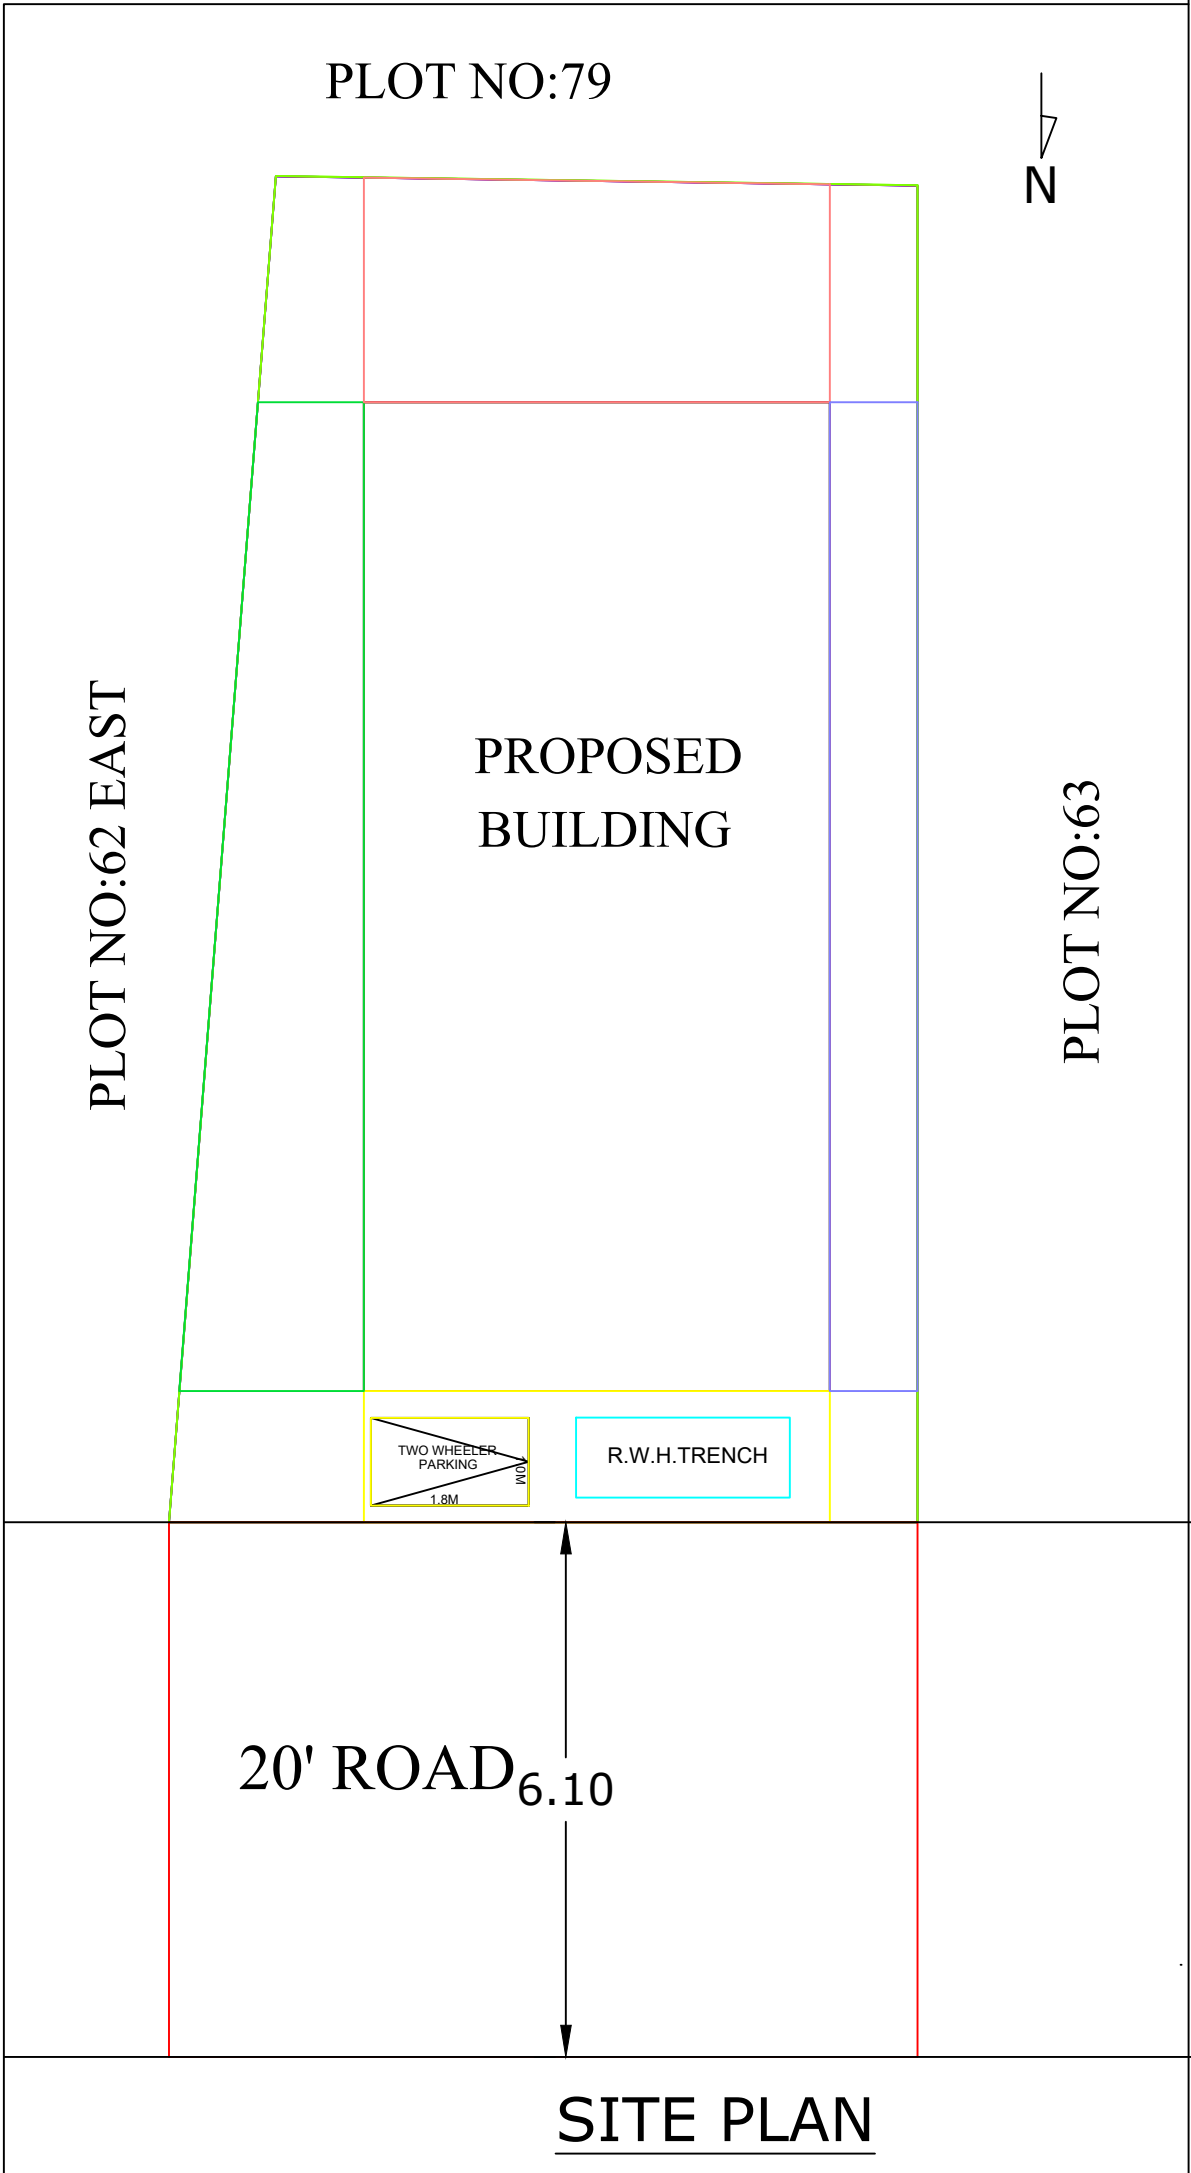

SITE PLAN

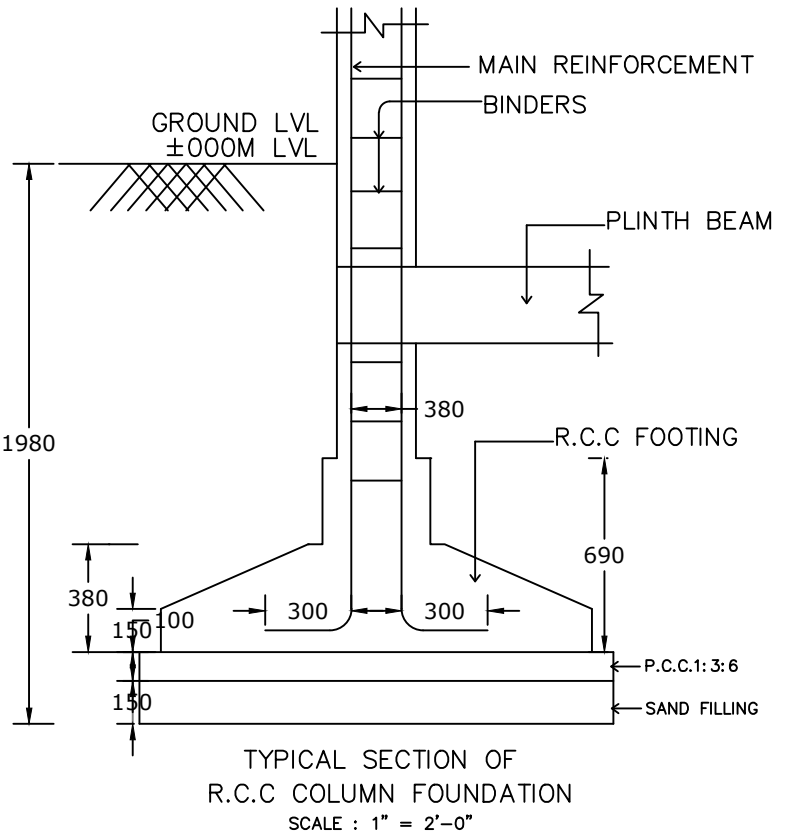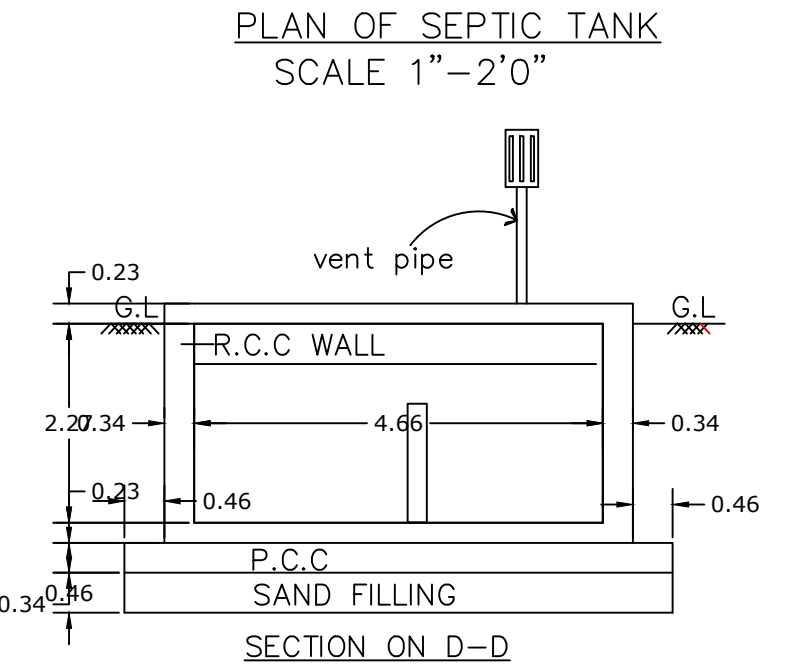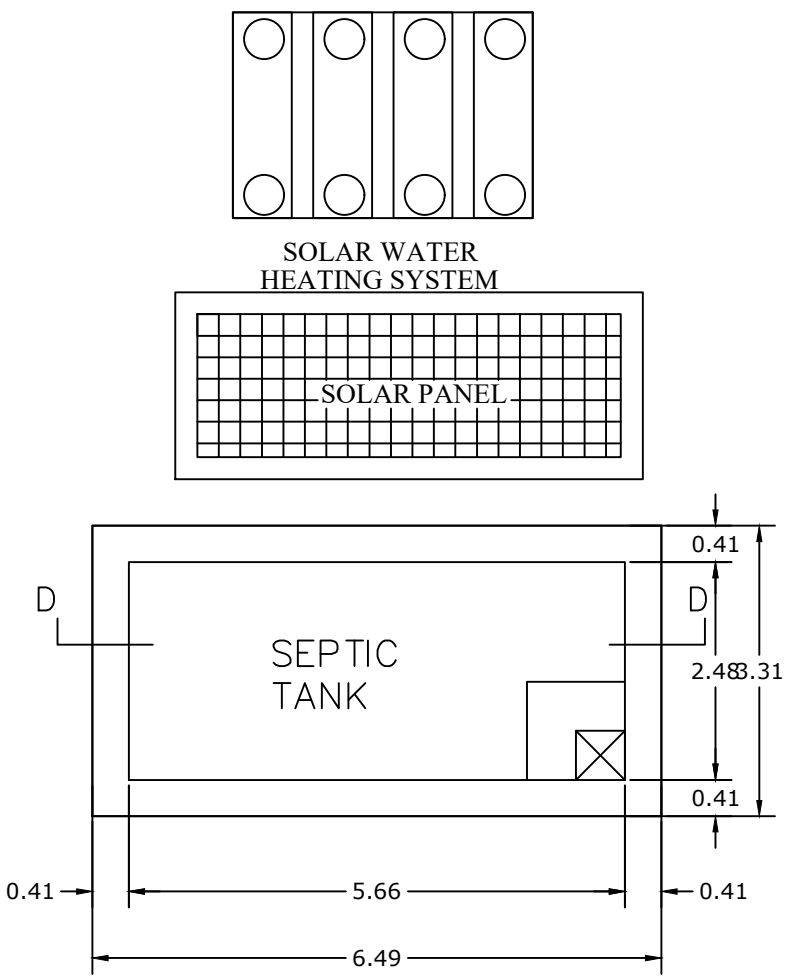

NORTH:

S

E

W

N

AREA DETAILS:

	Sq.Ft	Sq.m
TOTAL AREA OF SITE	1306.50	121.37
PRO.GROUND FLOOR AREA	645.08	59.93
OPEN AREA	661.42	61.44

JOINERY:

MD	>	3'6"	X	7'0"
D	>	3'0"	X	7'0"
D1	>	3'0"	X	7'0"
D2	>	2'6"	X	7'0"
W	>	4'6"	X	4'0"
W1	>	4'6"	X	2'6"
V	>	2'6"	X	2'6"

REGISTER ENGINEER:

N. S. R.

Er.N.SRINIVASA RAMANUJAM DCE.,
Consulting & Licensd Engineer
Construction Engineer D.T&CP
REG No - CE/SVG DIST/34/2021
7B,Swamy Sannathi Street
THIRUPPUVANAM -630 611,sivagangal Dist.
Cell : 98421 14028 ,94871 24028

CLIENT

M. Vijaya Kumar

VIJAYAKUMAR

FSL:
Floor Space Index = 59.93 / 121.37 <= 2=0.494

OFFICE USE :