
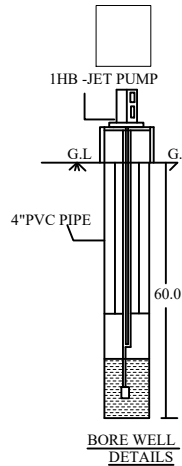
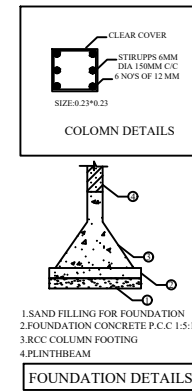
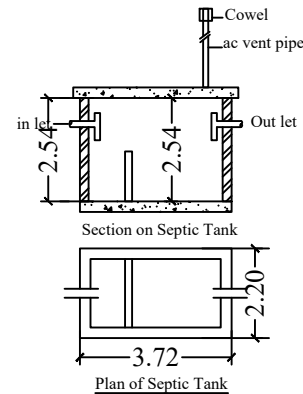
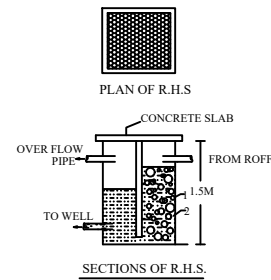
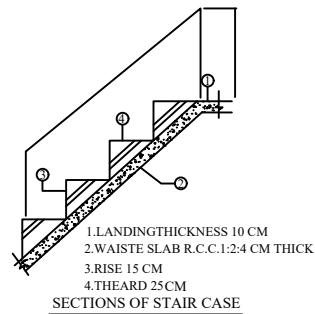
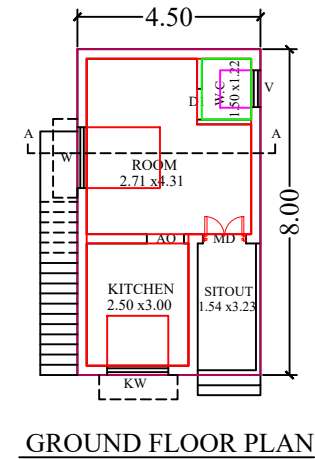
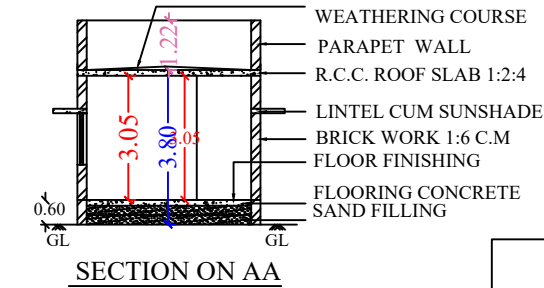



PLAN SHOWING THE PROPOSED CONSTRUCTION OF R.C.C. RESIDENTIAL BUILDING GROUND FLOOR AT OLD SY.NO : 449/ 1, SY.NO : 449/ 10A1, SUB DIVISION SY.NO : 449/ 10A1B, PATTA NO : 4559, NEW PATTA NO : 5913, IN PILLAIYARPATTI VILLAGE, SIRUKUDALPATTI REVENUE GROUP, PILLAIYARPATTI PANCHAYAT, THIRUPATHUR UNION & TALUK, SIVAGANGAI DISTRICT, TAMIL NADU.

APPLICANT : 1. Mr. J. JAYAPANDIAN.  
2. MrS. J. SUDHA NANDHINI.

SCALE : (1:100)

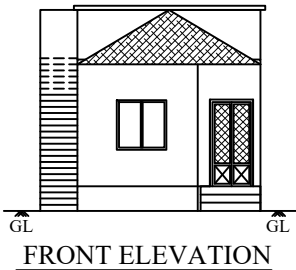

OFFICE

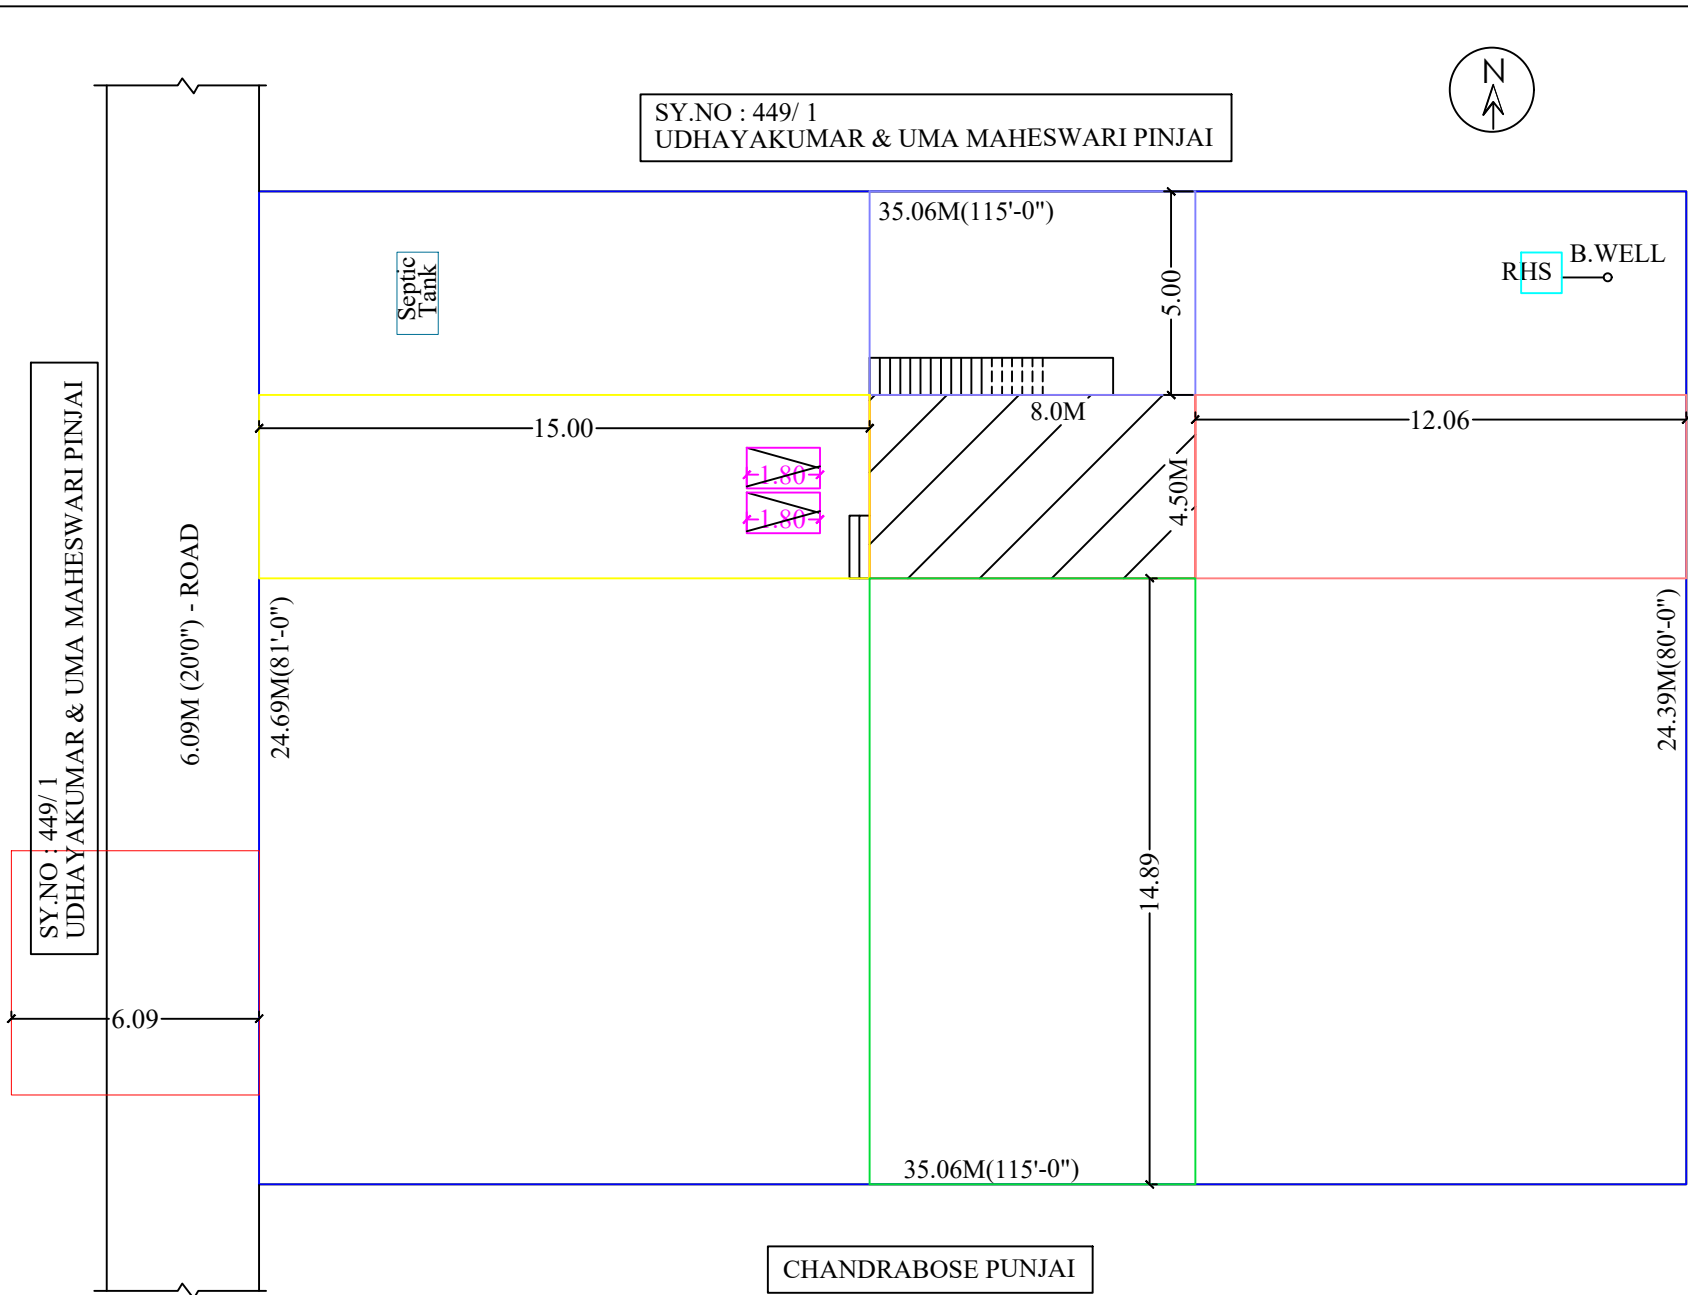

All Dimensions are in Meter

SITE PLAN (1:100)

| NO:                    | G.F | F.F     | SIZE  |        |
|------------------------|-----|---------|-------|--------|
| JOINARY DETAILS        | NOS | NOS     | WIDTH | HEIGHT |
| GD-GRILL DOOR          | -   | -       | 1.22  | 2.44   |
| MD-MAIN DOOR           | 1   | -       | 1.06  | 2.13   |
| D - DOOR               | 1   | -       | 0.91  | 2.13   |
| D1-DOOR                | 1   | -       | 0.76  | 2.13   |
| W-WINDOW               | 1   | -       | 1.50  | 1.22   |
| KW, KIT WINDOW         | 1   | -       | 1.50  | 1.22   |
| AO-ARCH OPENING        | 1   | -       | 1.22  | 2.13   |
| V-VENTILATOR           | 1   | -       | 0.91  | 0.60   |
| AREA DETAILS           |     | SQ.FT   |       | SQ.M   |
| TOTAL SITE EXTENT      |     | 9256.50 |       | 860.26 |
| PRO. GROUND FLOOR AREA |     | 387.36  |       | 36.00  |
| TOTAL BUILDUP AREA     |     | 387.36  |       | 36.00  |
| OPEN SPACE AREA        |     | 8869.14 |       | 824.26 |
| PLOT COVERAGE          |     | 4.1%    |       |        |

FSI CALCULATION:

$$\frac{\text{TOTAL PLINTH AREA}}{\text{PLOT AREA}} = \frac{36.00}{860.26} = 0.041$$

PARKING CALCULATION:

$$\frac{\text{NO.OF CAR \& BIKE POCKETS PROVIDED}}{\text{TOTAL FLOOR AREA}} = \frac{75 \text{ SQ.MT}}{36.00} = 0.48 \approx 1$$

PARKING PROVIDED:

NO.OF CAR POCKETS : 1 NO'S  
NO.OF BIKE POCKETS : 2 NO'S

NOTE:

1.WASTE WATER WILL BE USED FOR GARDEN PURPOSE.  
2.RAIN WATER HARVESTING SYSTEM WILL BE PROVIDED.

| COLOUR INDEX                 |  |
|------------------------------|--|
| SITE BOUNDARIES              |  |
| PROPOSED BUILDING            |  |
| PROP.SEP TIC TANK&BOREWELL   |  |
| RAIN WATER HARVESTING        |  |
| CAR PARKING                  |  |
| 6.09M - WIDE ROAD(WEST SIDE) |  |

APPLICANT:

1. Mr. J. JAYAPANDIAN.

2. MrS. J. SUDHA NANDHINI.

ENGINEER:

Er. R. AMARNATH, B.Tech.,  
Licensed Building Surveyor  
PARAMOUNT PLANNERS & BUILDERS  
No.5/83, Nakkeerar Street  
Kandanoor Road, Karaikudi - 630 001  
Cell:90034 92497