



PLAN SHOWING THE PROPOSED CONSTRUCTIONS OF GROUND FLOOR IN S.R.No:376/8B,PATTA NO:2175,SEIKALATHOOR GROUP,KURUNTHANKULAM(AYAN) VILLAGE,KALKURICHI PANCHAYAT,MANAMADURAI UNION & TALUK,SIVAGANGAI DISTRICT.., APPLICANT NAME : Mrs.D.DEVI W/O DHANABALAN..,

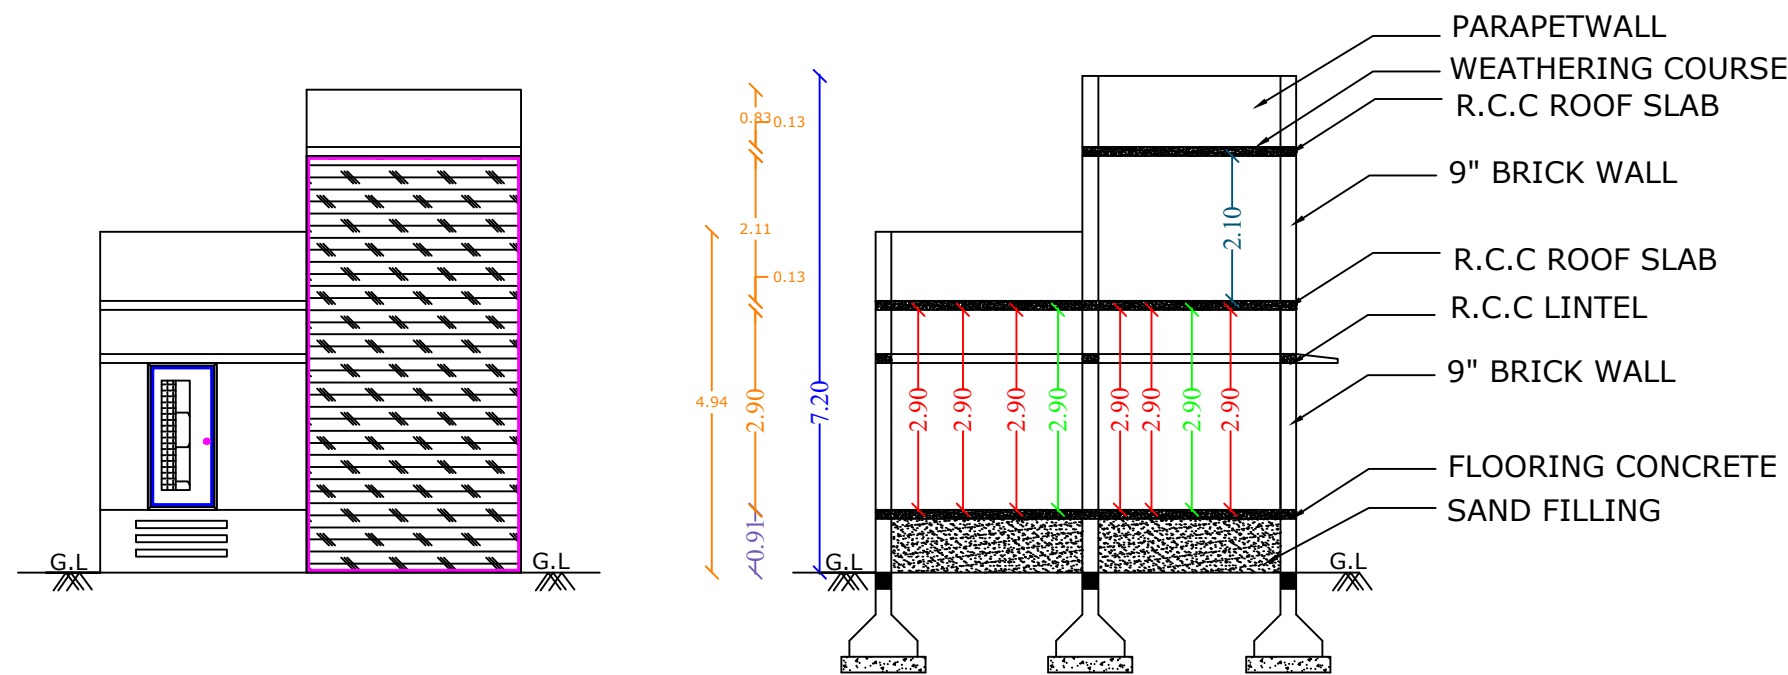


FRONT ELEVATION



SECTION A-A'

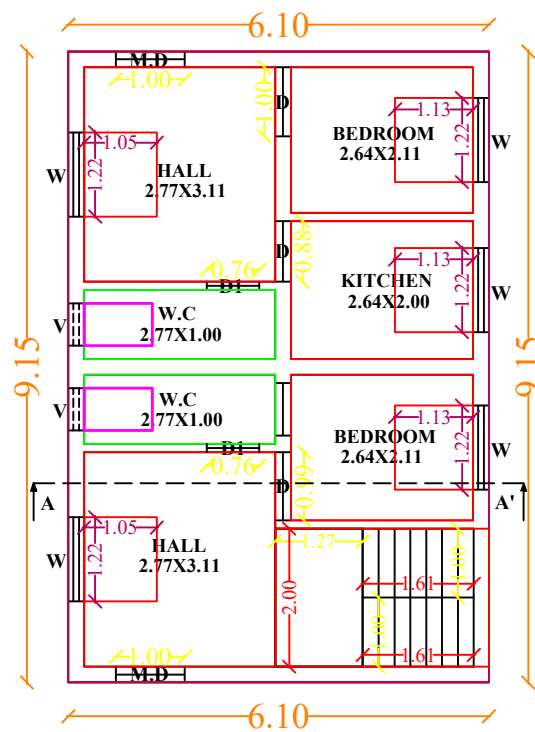


PRO GROUND FLOOR

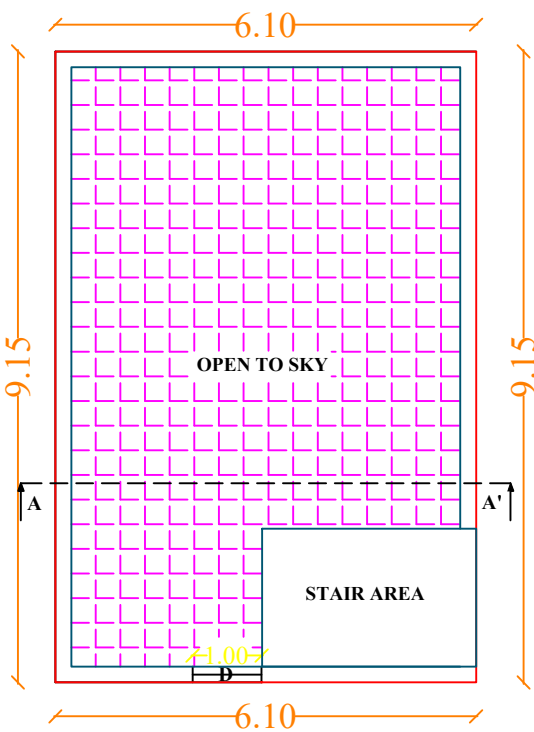

PRO TERRACE FLOOR

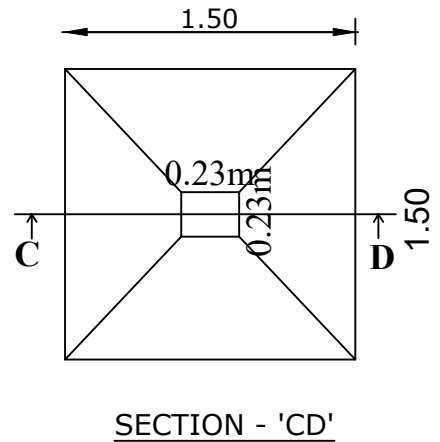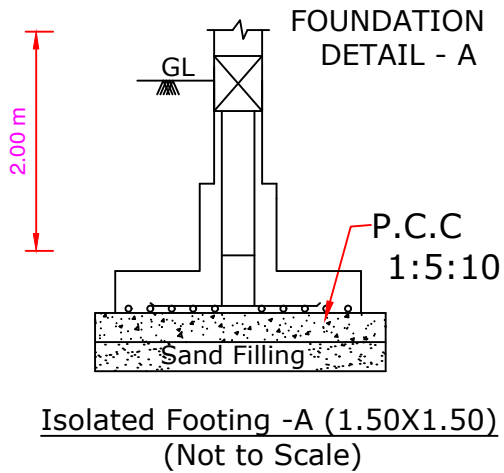

TOPO PLAN:-

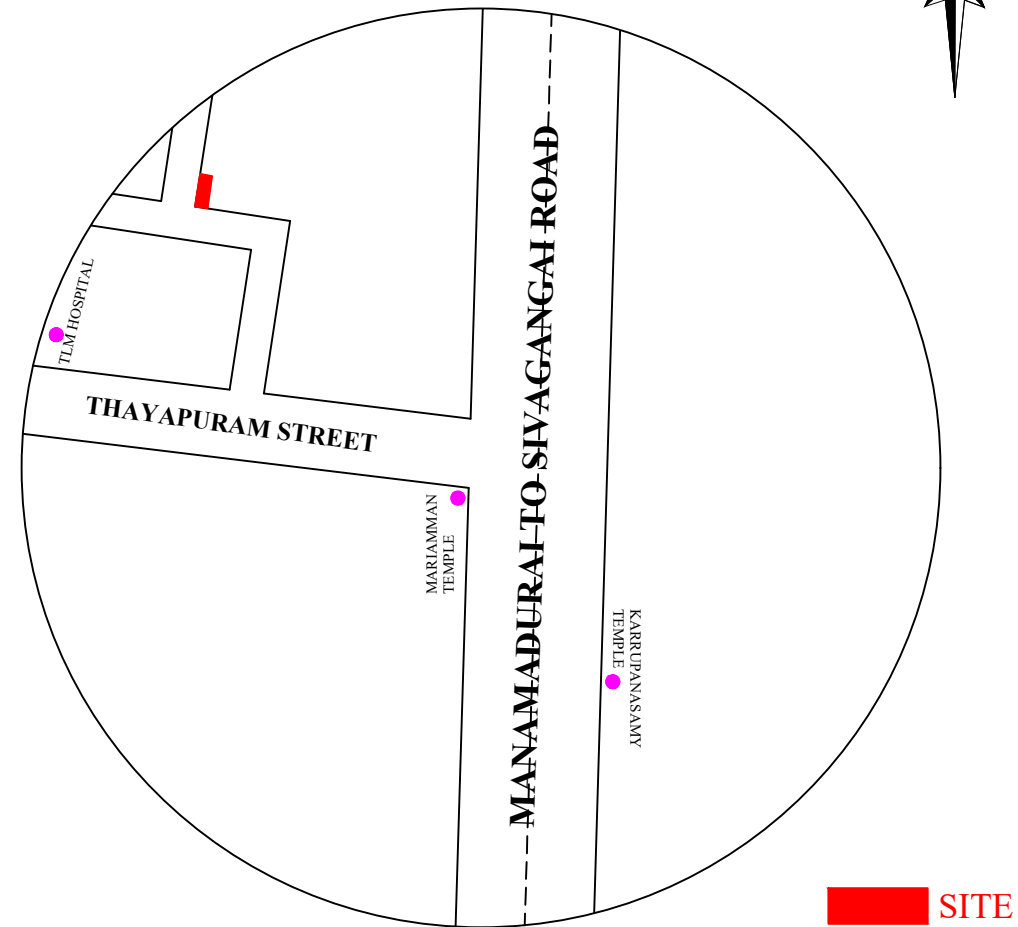

JOINERIES:-

M.D	MAIN DOOR	3'0" X 7'0"	0.91 X 2.13
D	DOOR	3'0" X 7'0"	0.91 X 2.13
D1	DOOR	-	-
W1	WINDOW	4'0" X 4'6"	1.52 X 1.52
W	WINDOW	-	-
V	VENTILATOR	2'4" X 2'4"	0.72 X 0.74
GW	GLASS WINDOW	-	-

AREA DETAILS:-	SQ.FT	SQM
TOTAL AREA AS PER DOCUMENT	2594.00	0241.07
TOTAL AREA AS PER PATTA	2592.99	0240.98
PRO AREA OF GROUND FLOOR	0600.84	0055.82
OPEN SPACE AREA	1992.15	0185.16

FOR CALCULATION :-

FSI = $\frac{\text{TOTAL BUILT UP AREA}}{\text{TOTAL PLOT EXTENT}}$

FSI = $\frac{055.82 \text{ SQM}}{240.98 \text{ SQM}} = 0.23\% < 2.0\%$

APPLICANT SIGNATURE:-

D.DEVI

ENGINEER :-

Er.P.BALAMURUGAN, M.E.,(Soil)
REGISTERED ENGINEER-GRADE II
LICENCE No : 185/002-64764,
MANAMADURAI MUNICIPLAITY.



CONTACT US :
+91-9047841144
contactb2builders@gmail.com

SITE PLAN:-

