

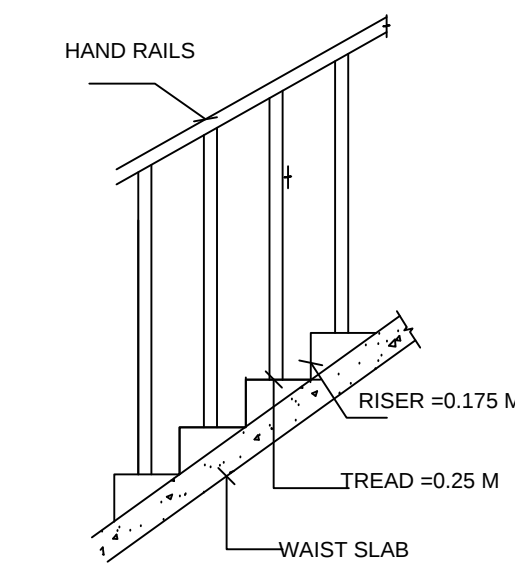
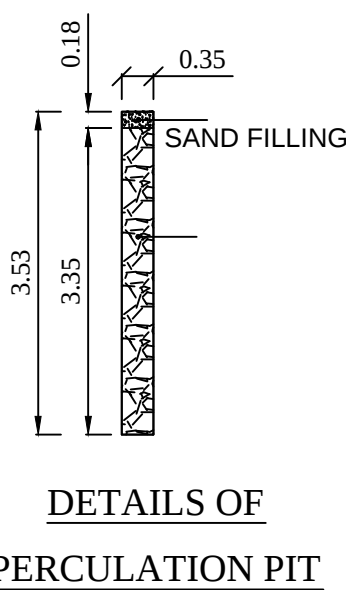
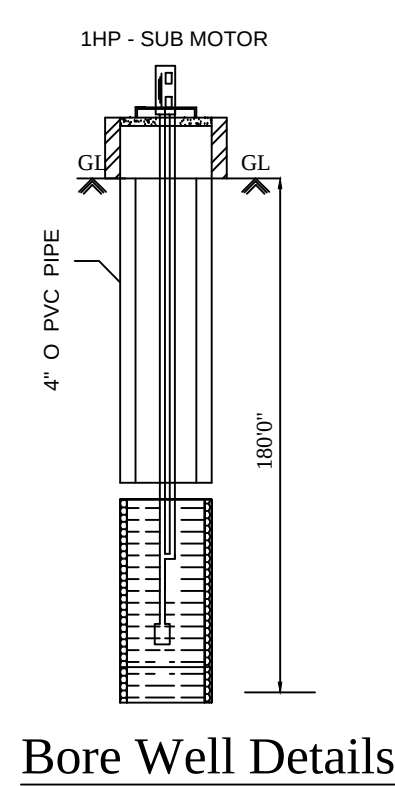
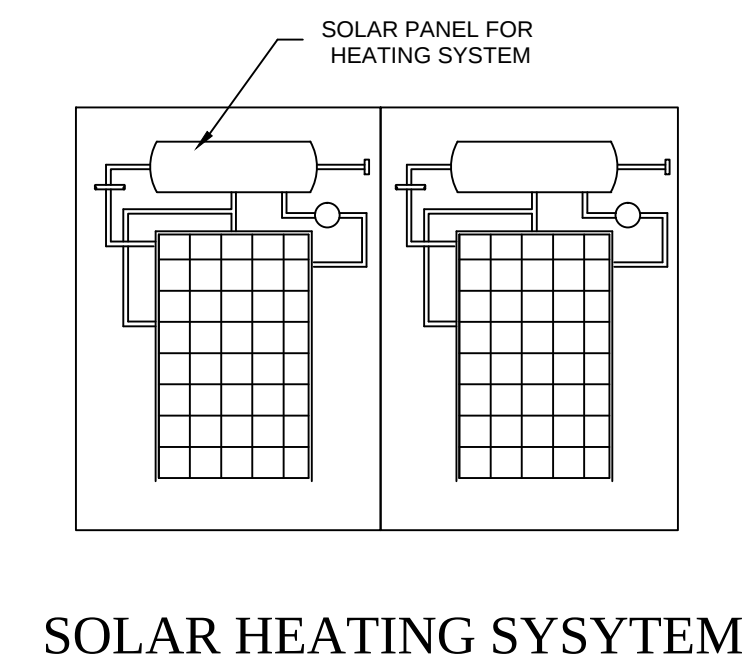
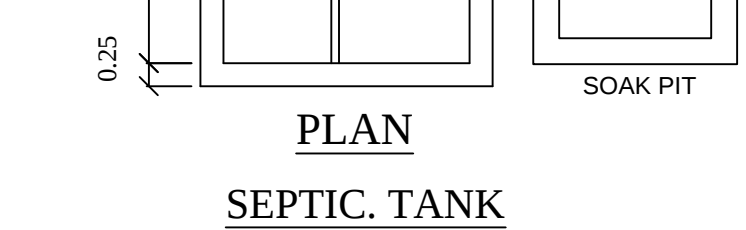
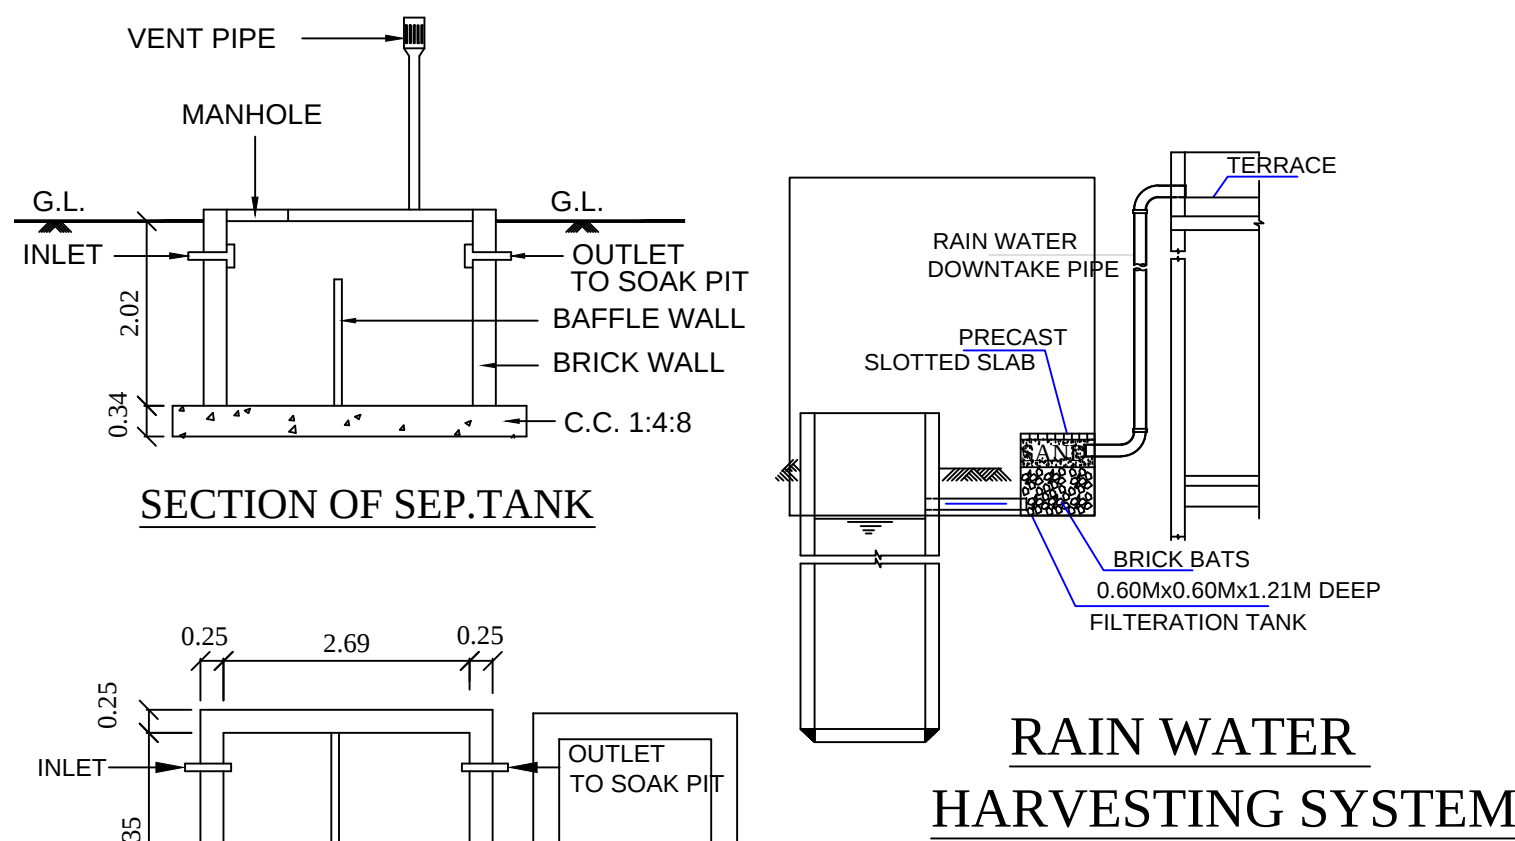
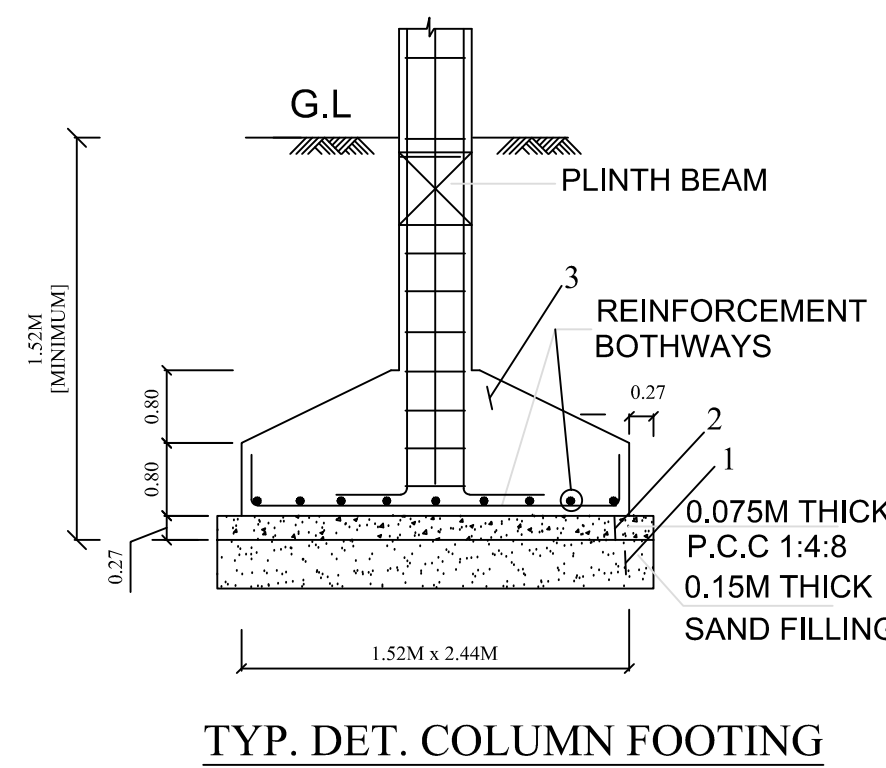
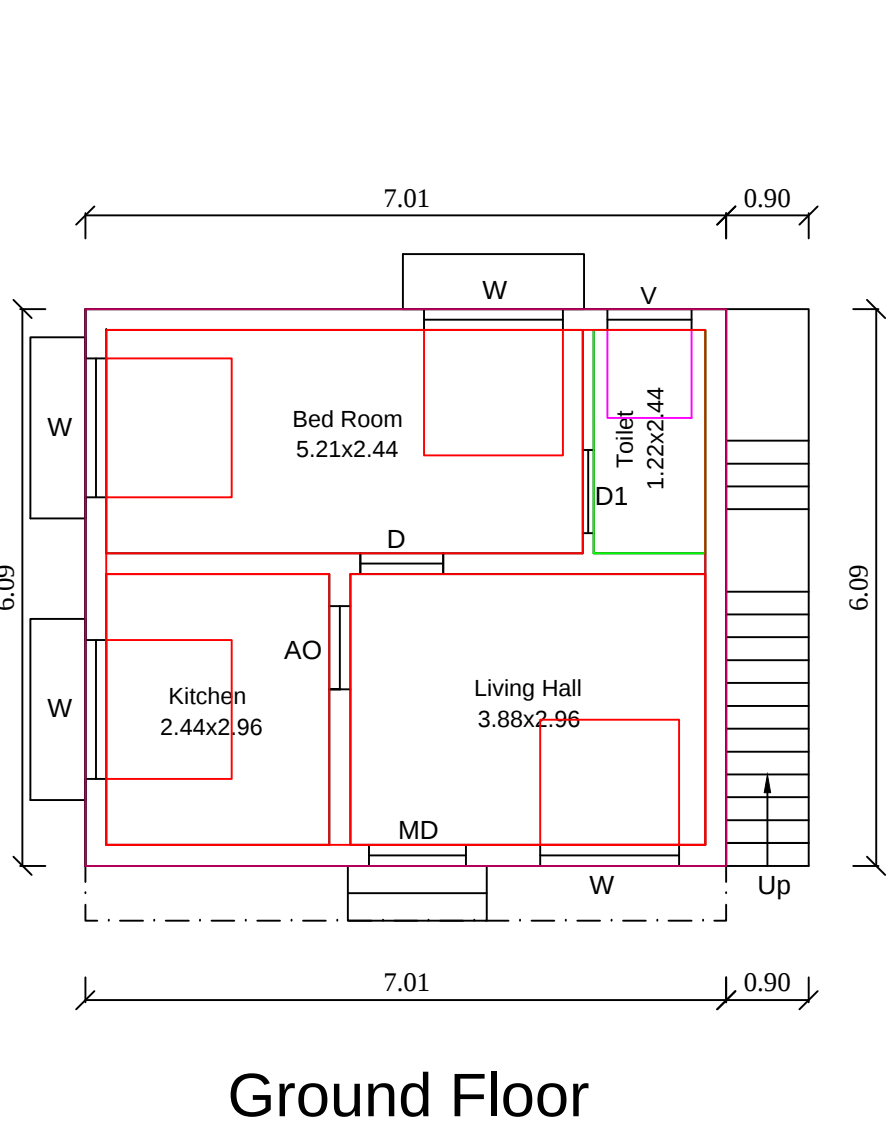


PLAN SHOWING THE PROPOSED CONSTRUCTION OF R.C.C. ROOF RESIDENTIAL BUILDING GROUND FLOOR AT OLD SY.NO.213 PART, NEW NATHAM SY. PATTA NO.34, IN VADAKUDI VILLAGE, PALLATHUR GROUP, VADAKUDI PANCHAYAT, SAKKOTTAI UNION, KARAIKUDI TALUK, SIVAGANGAI DISTRICT.

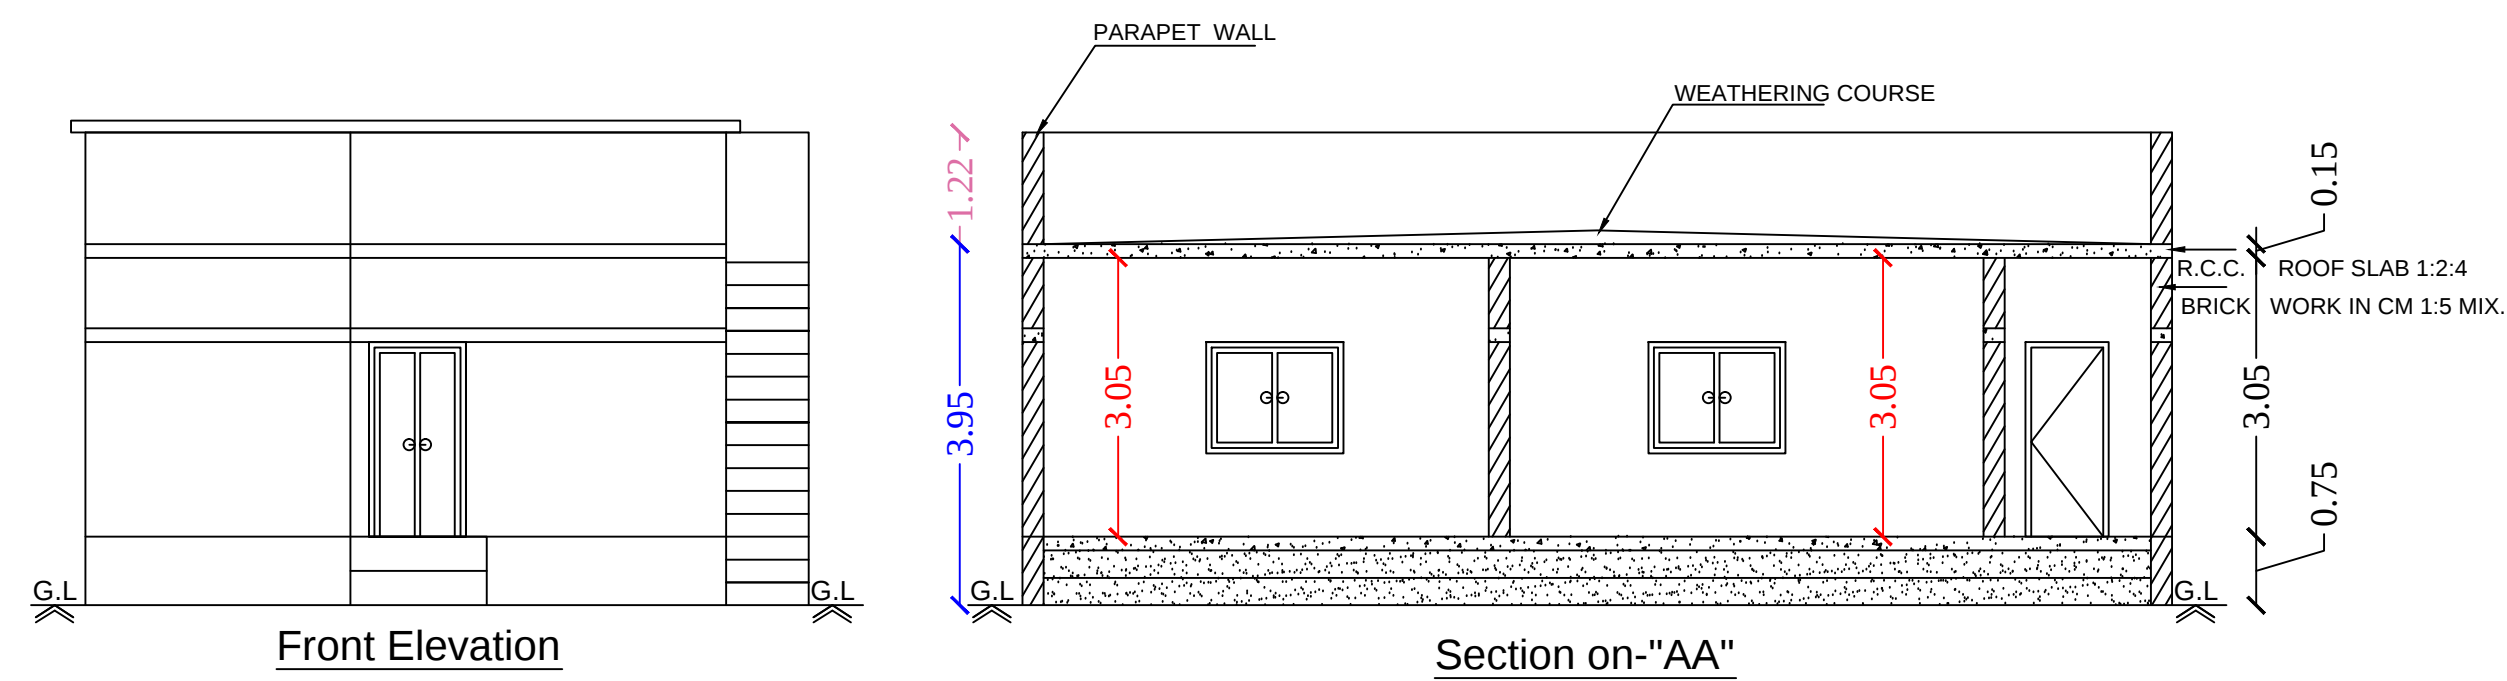

STAIR CASE DETAILS

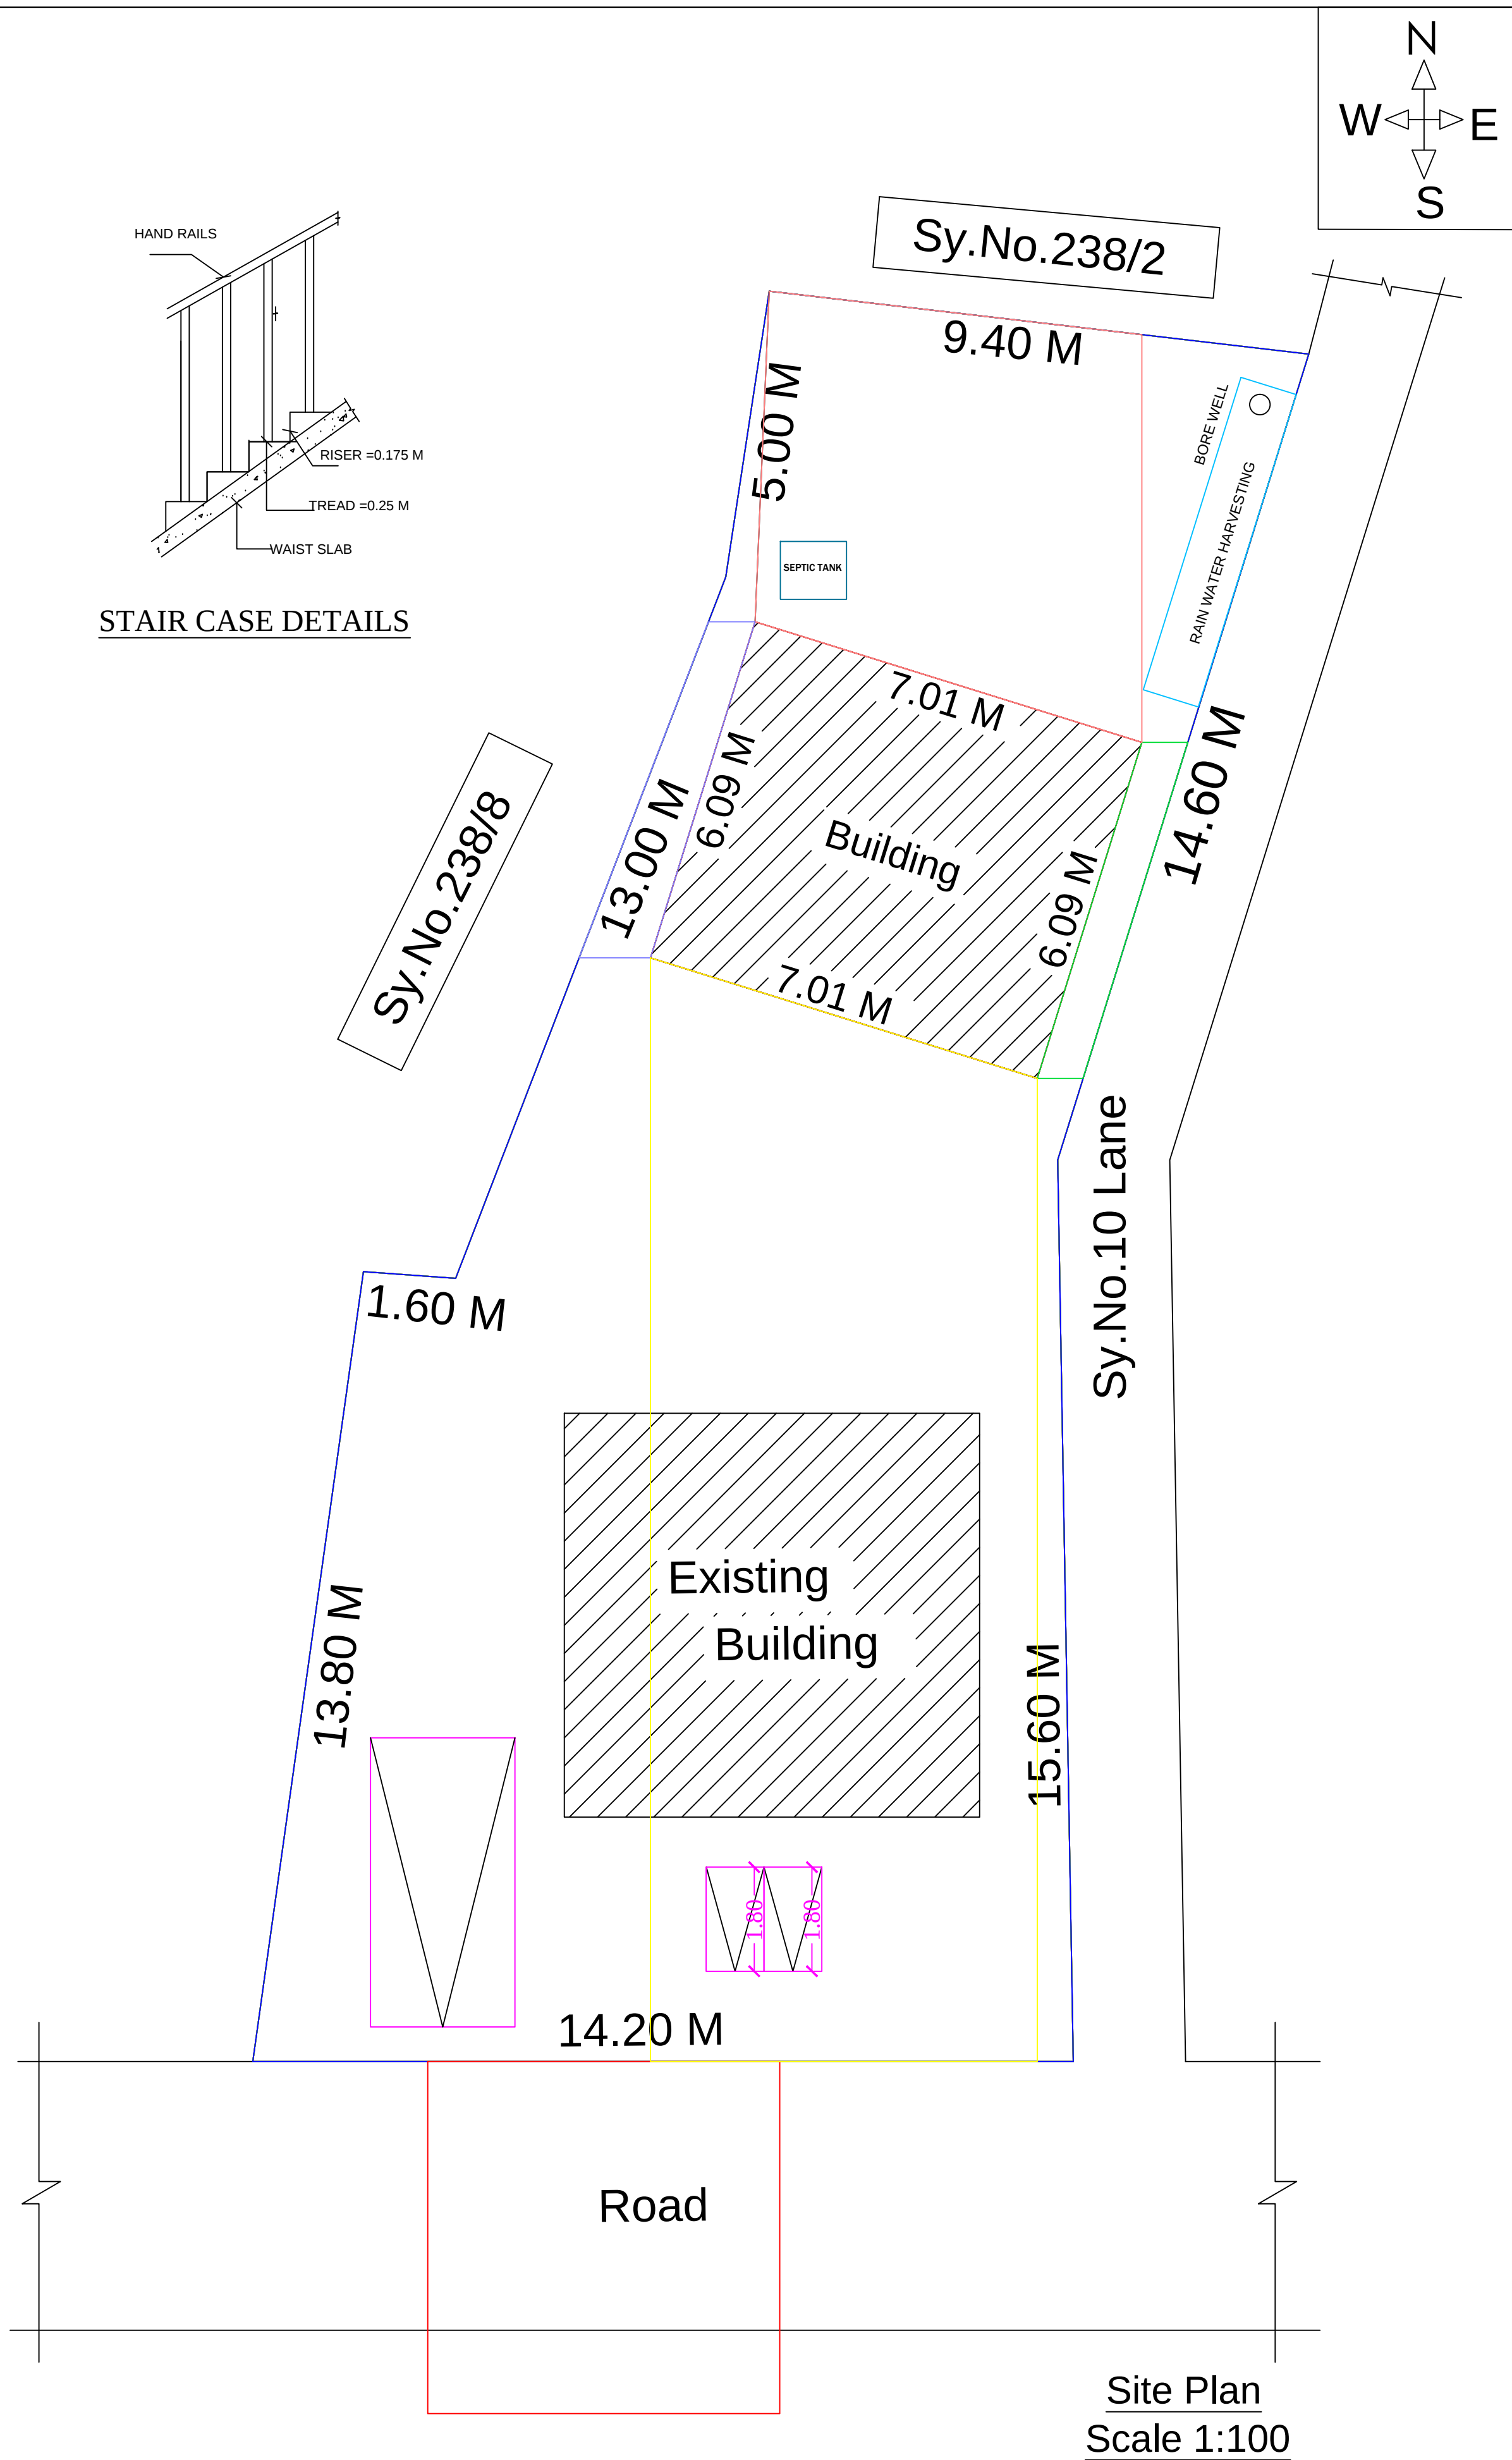

LEGEND	FEET	METRE
RD, D DOOR	3'0"x7'0"	0.92x2.13
MD MAIN DOOR	3'6"x7'0"	1.10x2.13
D1 DOOR	2'6"x7'0"	0.76x2.13
AO ARCH OPEN	3'0"x7'0"	0.92x2.13
W WINDOW	5'0"x4'6"	1.52x1.37
V VENTILATOR	3'0"x2'0"	0.91x0.60

AREA DETAILS	SQ.FT.	SQ.M.
As Per Document	3444.00	319.96
As Per Patta	3444.00	319.96
As Per Site	3444.00	319.96

PLINTH AREA DETAILS		
Ground Floor Area	459.51	42.69
Open Space Area	2984.49	277.27

FSI DETAILS	PROPOSED	PERMISSIBLE
Total Plinth Area	0.13	2
Plot Area		
42.69		
319.96		

OWNER'S NAME & SIGN:-

Smt.B.Madhuri

W/o : Thiru.Bakkianathan

ENGINEER:-

Ln.Er.V.MUTHU, B.E., M.I.E., F.I.V., M.Sc. (Valuation),
Registered Valuer, (I.T.) Reg. No: 07 / 2004-05 (Wealth Tax) / I.B.B.I.
Chartered Engineer, Structural Engineer,
Karaikudi Municipality Registered Engineer Grade - I
D.T.C.P & Collectorate Panel Engineer
M.R. CONSTRUCTIONS
No: 25, " Ever Green Complex ", College Road,
Karaikudi - 2, Sivagangai District.
Cell: 94432 26127, 6379891035



Ln.Er.V.Muthu B.E.,M.I.E.,F.I.V.,M.Sc., (RV)

MR CONSTRUCTIONS

No.25, Ever Green Complex, College Road

Karaikudi-630 002

Mob:94432 26127 ,6379891035