
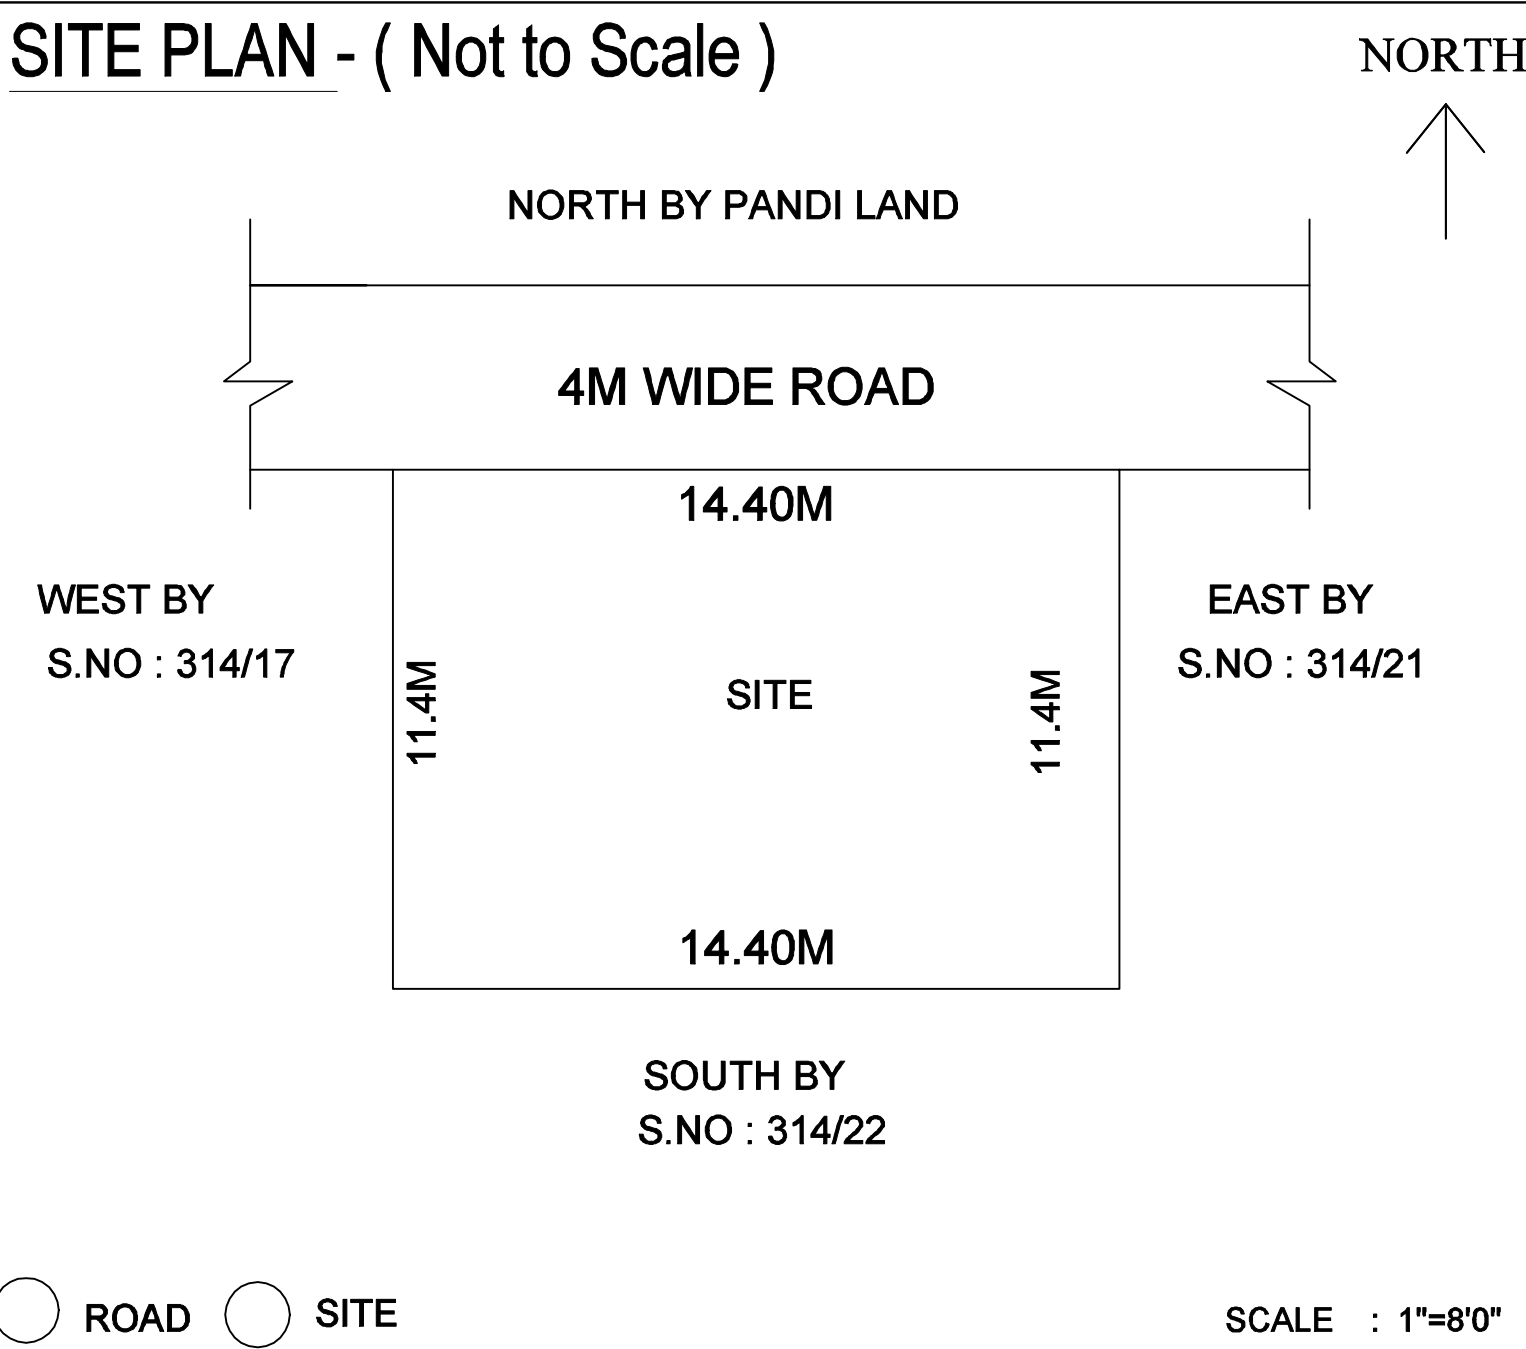
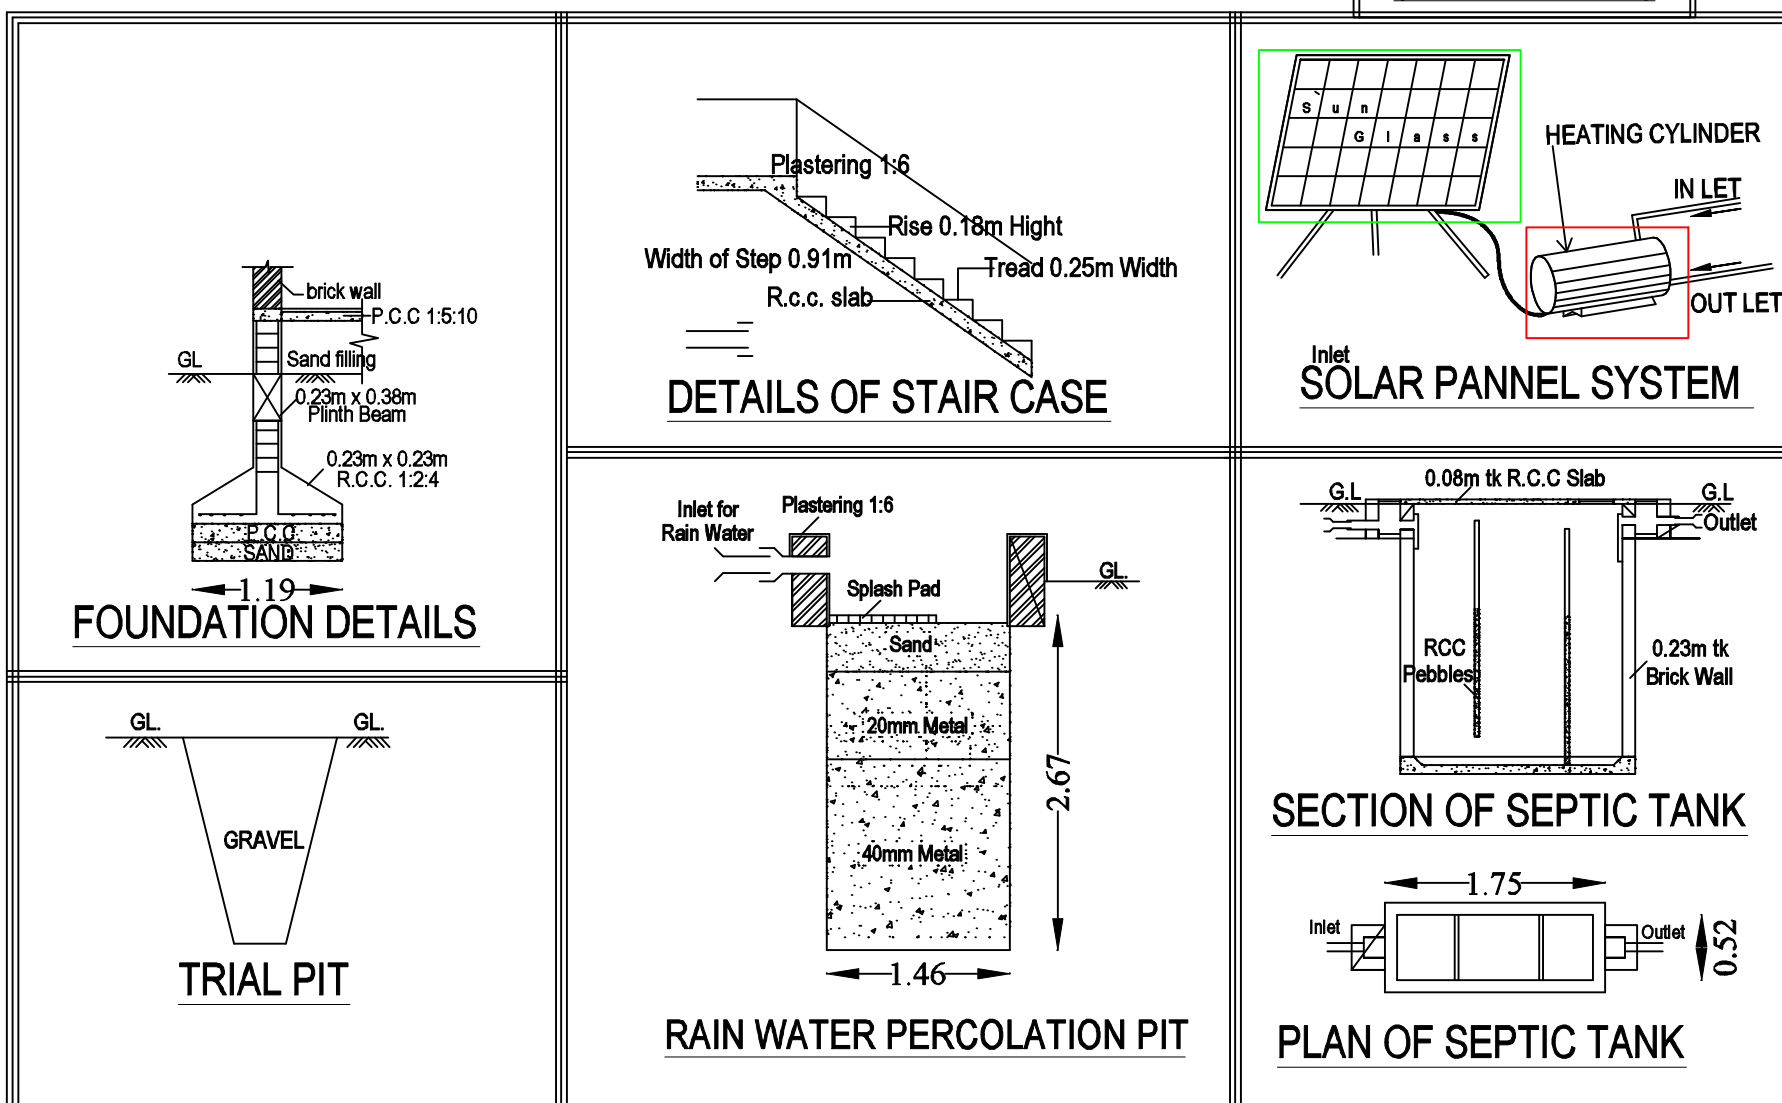
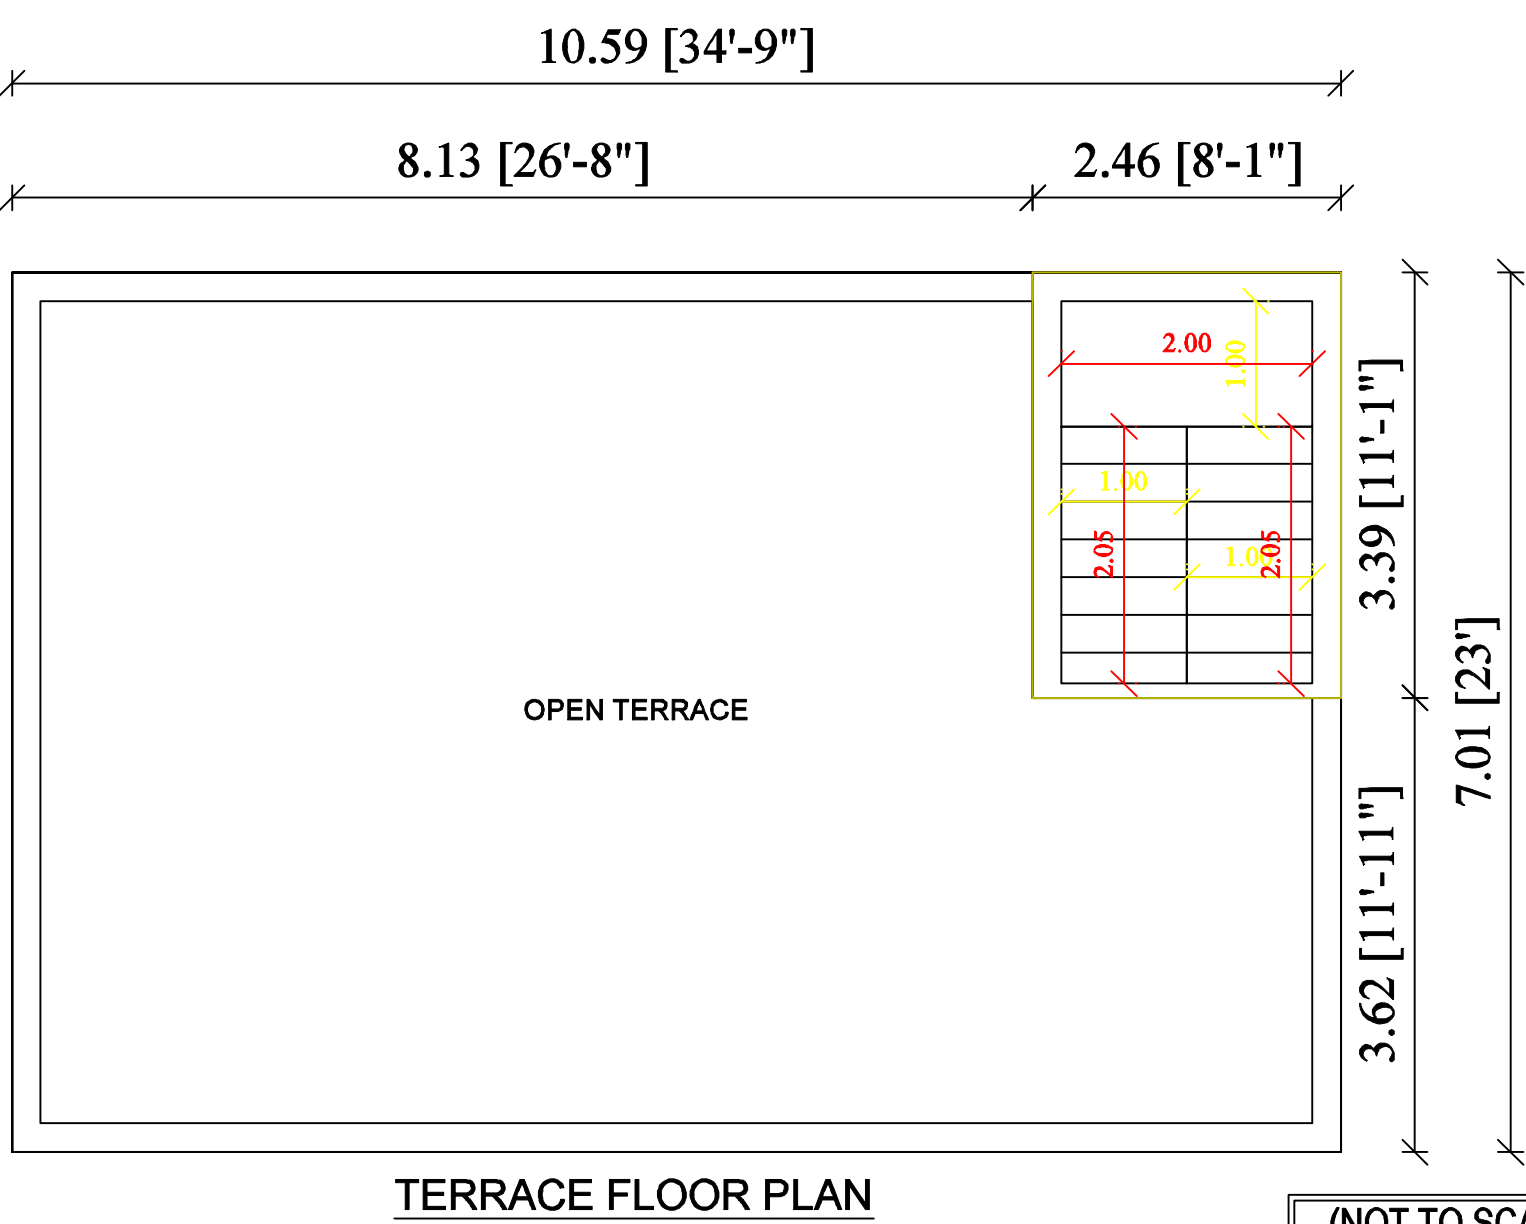
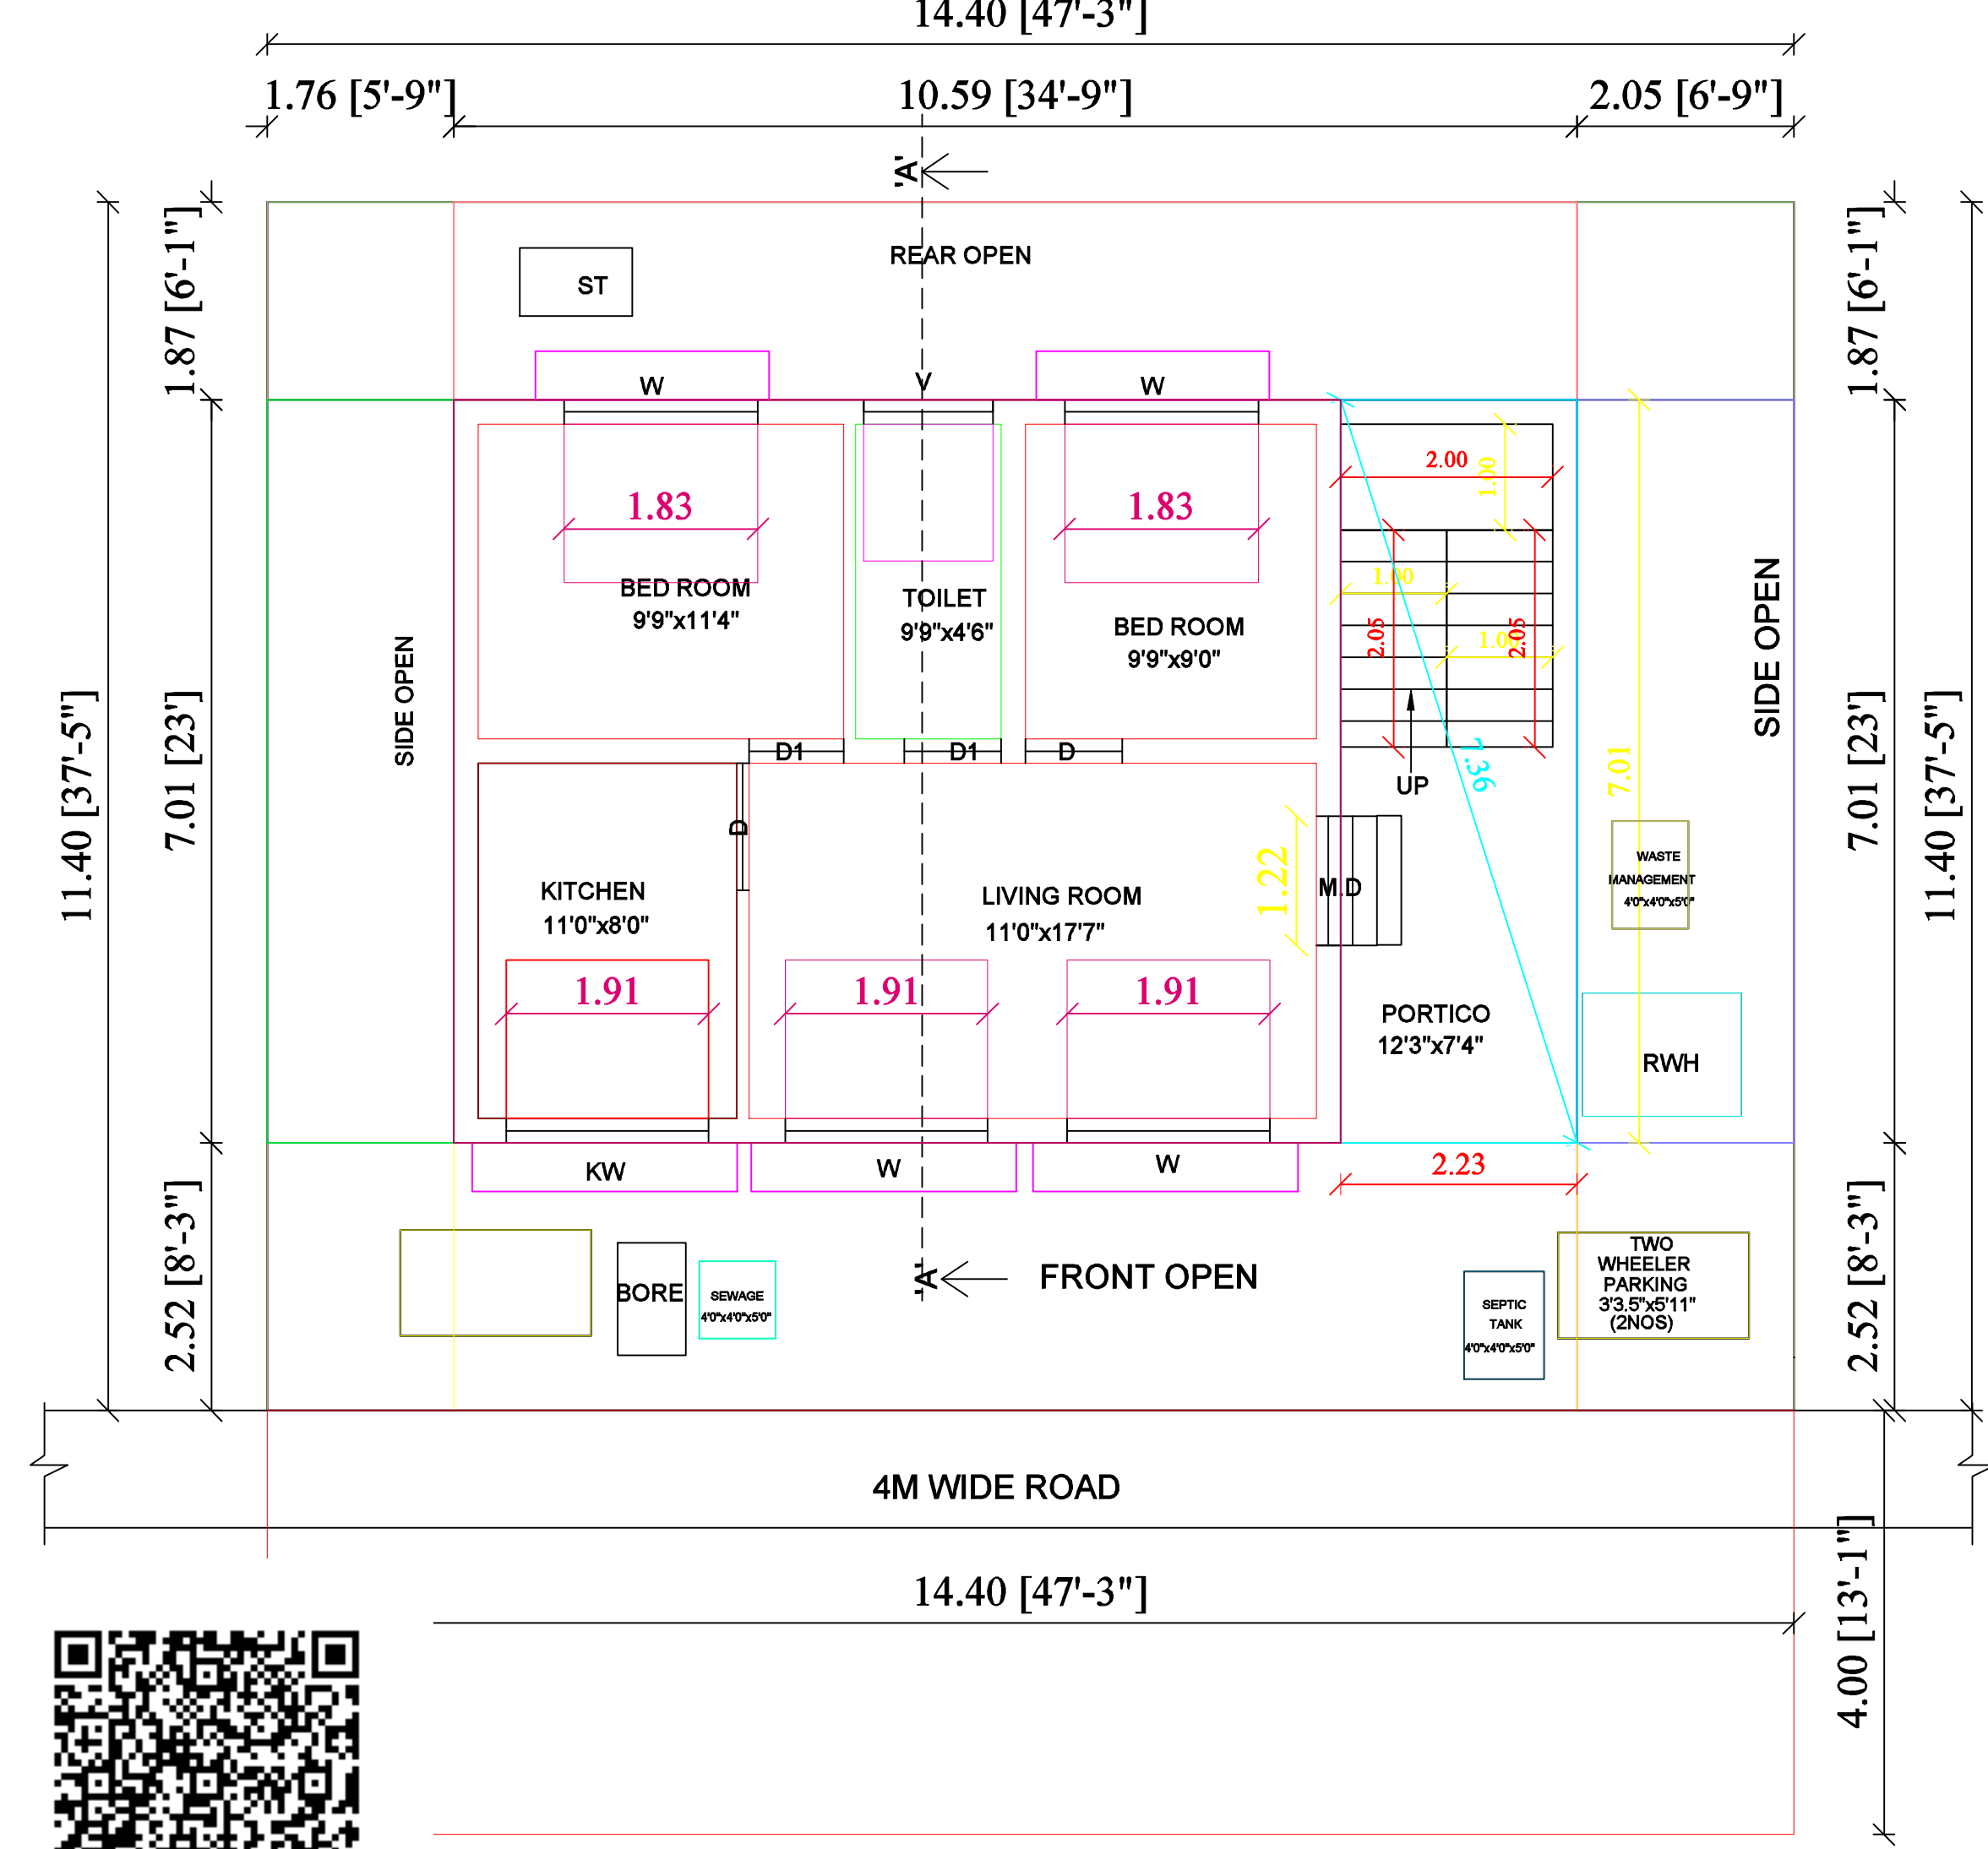


PLAN SHOWING THE PROPOSED CONSTRUCTION OF R.C.C ROOF RESIDENTIAL BUILDING IN OLD R.S NO : 78/1, AS PER PATTA NO : 52, R.S NO : 314/21, MOONGILOORANI VILLAGE, MANGULAM GROUP, MANAMADURAI PANCHAYAT UNION & TALUK,SIVAGANGAI DISTRICT.

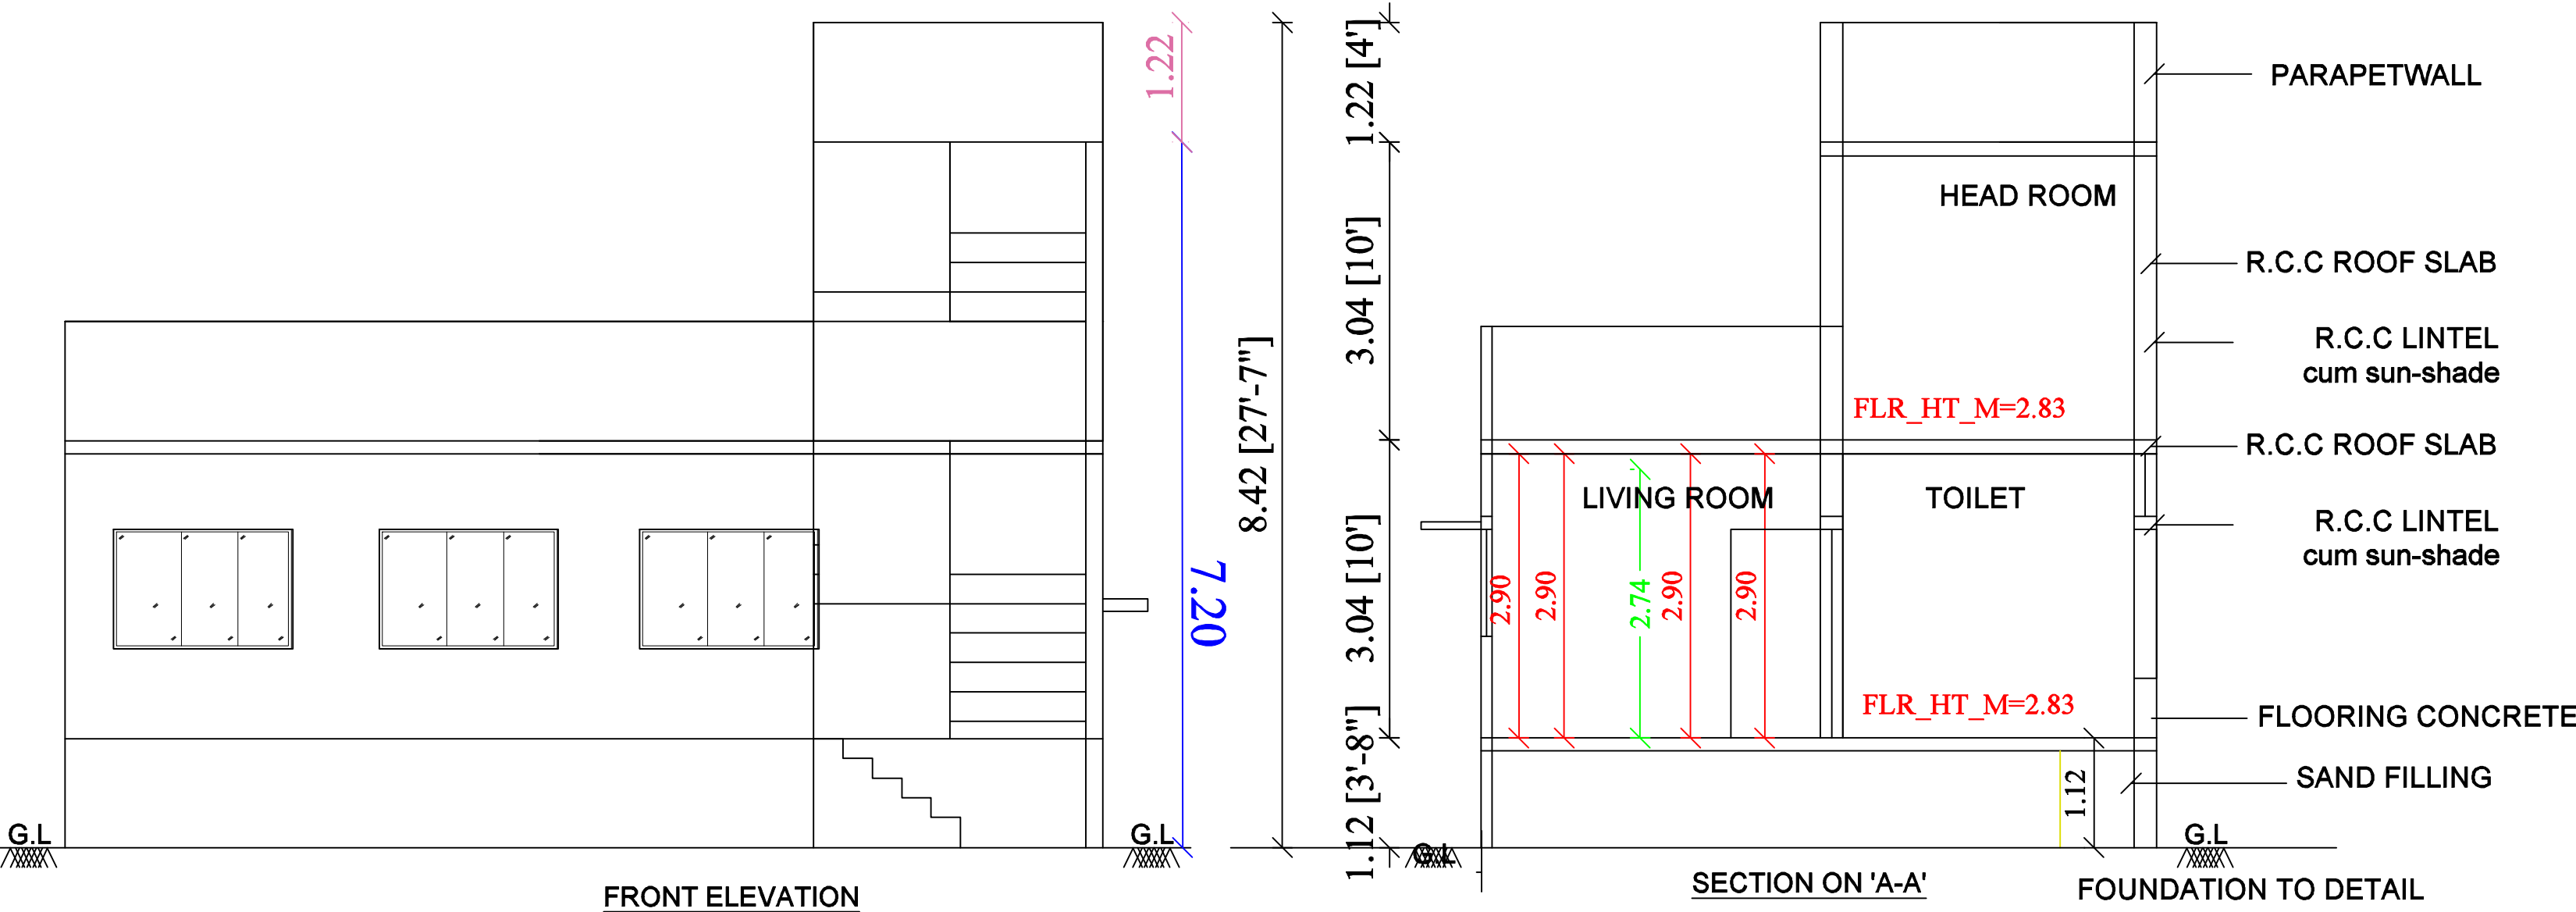

JOINERY DETAILS :			REFERENCE :	
MD	MAIN DOOR	3' 6" X 7' 0"	☐	SITE
D	DOOR	3' 0" X 7' 0"	☐	PROPOSED
D1	DOOR	2' 6" X 7' 0"	☐	ROAD
W	WINDOW	4' 0" X 4' 0"		
A/O	ARCH OPEN	3' 6" X 4' 0"		
V	VENTILATOR	3' 0" X 2' 0"		


Area Details	FSI		NON-FSI		AREA	
	Sq.ft	Sq.m	Sq.ft	Sq.m	Sq.ft	Sq.m
Site Area (AS PER DOC)	----	----	----	----	1767.00	164.16
Site Area (AS PER DWG)	----	----	----	----	1767.00	164.16
PRO. GF AREA	630.98	58.62	168.13	15.62	799.11	74.24
PRO. FF AREA	89.66	8.33			89.66	8.33
Open Area	----	----	----	----	967.89	89.92
Total Area	720.64	66.95	168.13	15.62	888.77	82.57

FSI =66.95/164.16=0.407% < 2% , Hence Safe
NO.OF.PROVIDED CAR PARKING PROVIDED - 0 NOS
NO.OF.PROVIDED TWO WHEELER PARKING - 2 NOS

OFFICE USE


Er.N.SURESH KUMAR,D.C.E.E.,
REGISTERED ENGINEER
REG. NO:185 / LS / 2022 / 00013
N.S HOMES, ILAYANKUDI ROAD,
MANAMADURAI,SIVAGANGAI DIST
Cell : 97906 27465

ENGINEER SIGNATURE

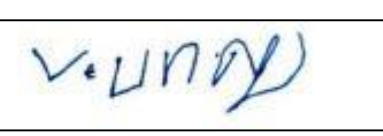
(Mr.V.BALU)
APPLICANT SIGNATURE

NS HOMES
DESIGNER & CONSTRUCTION
Er.N.SURESH KUMAR D.C.E., B.E.,
REG NO : 185/LS/2022/00013
ILAYANKUDI ROAD,
MANAMADURAI, SIVAGANGAI DIST.,
CELL NO : 9790627465