
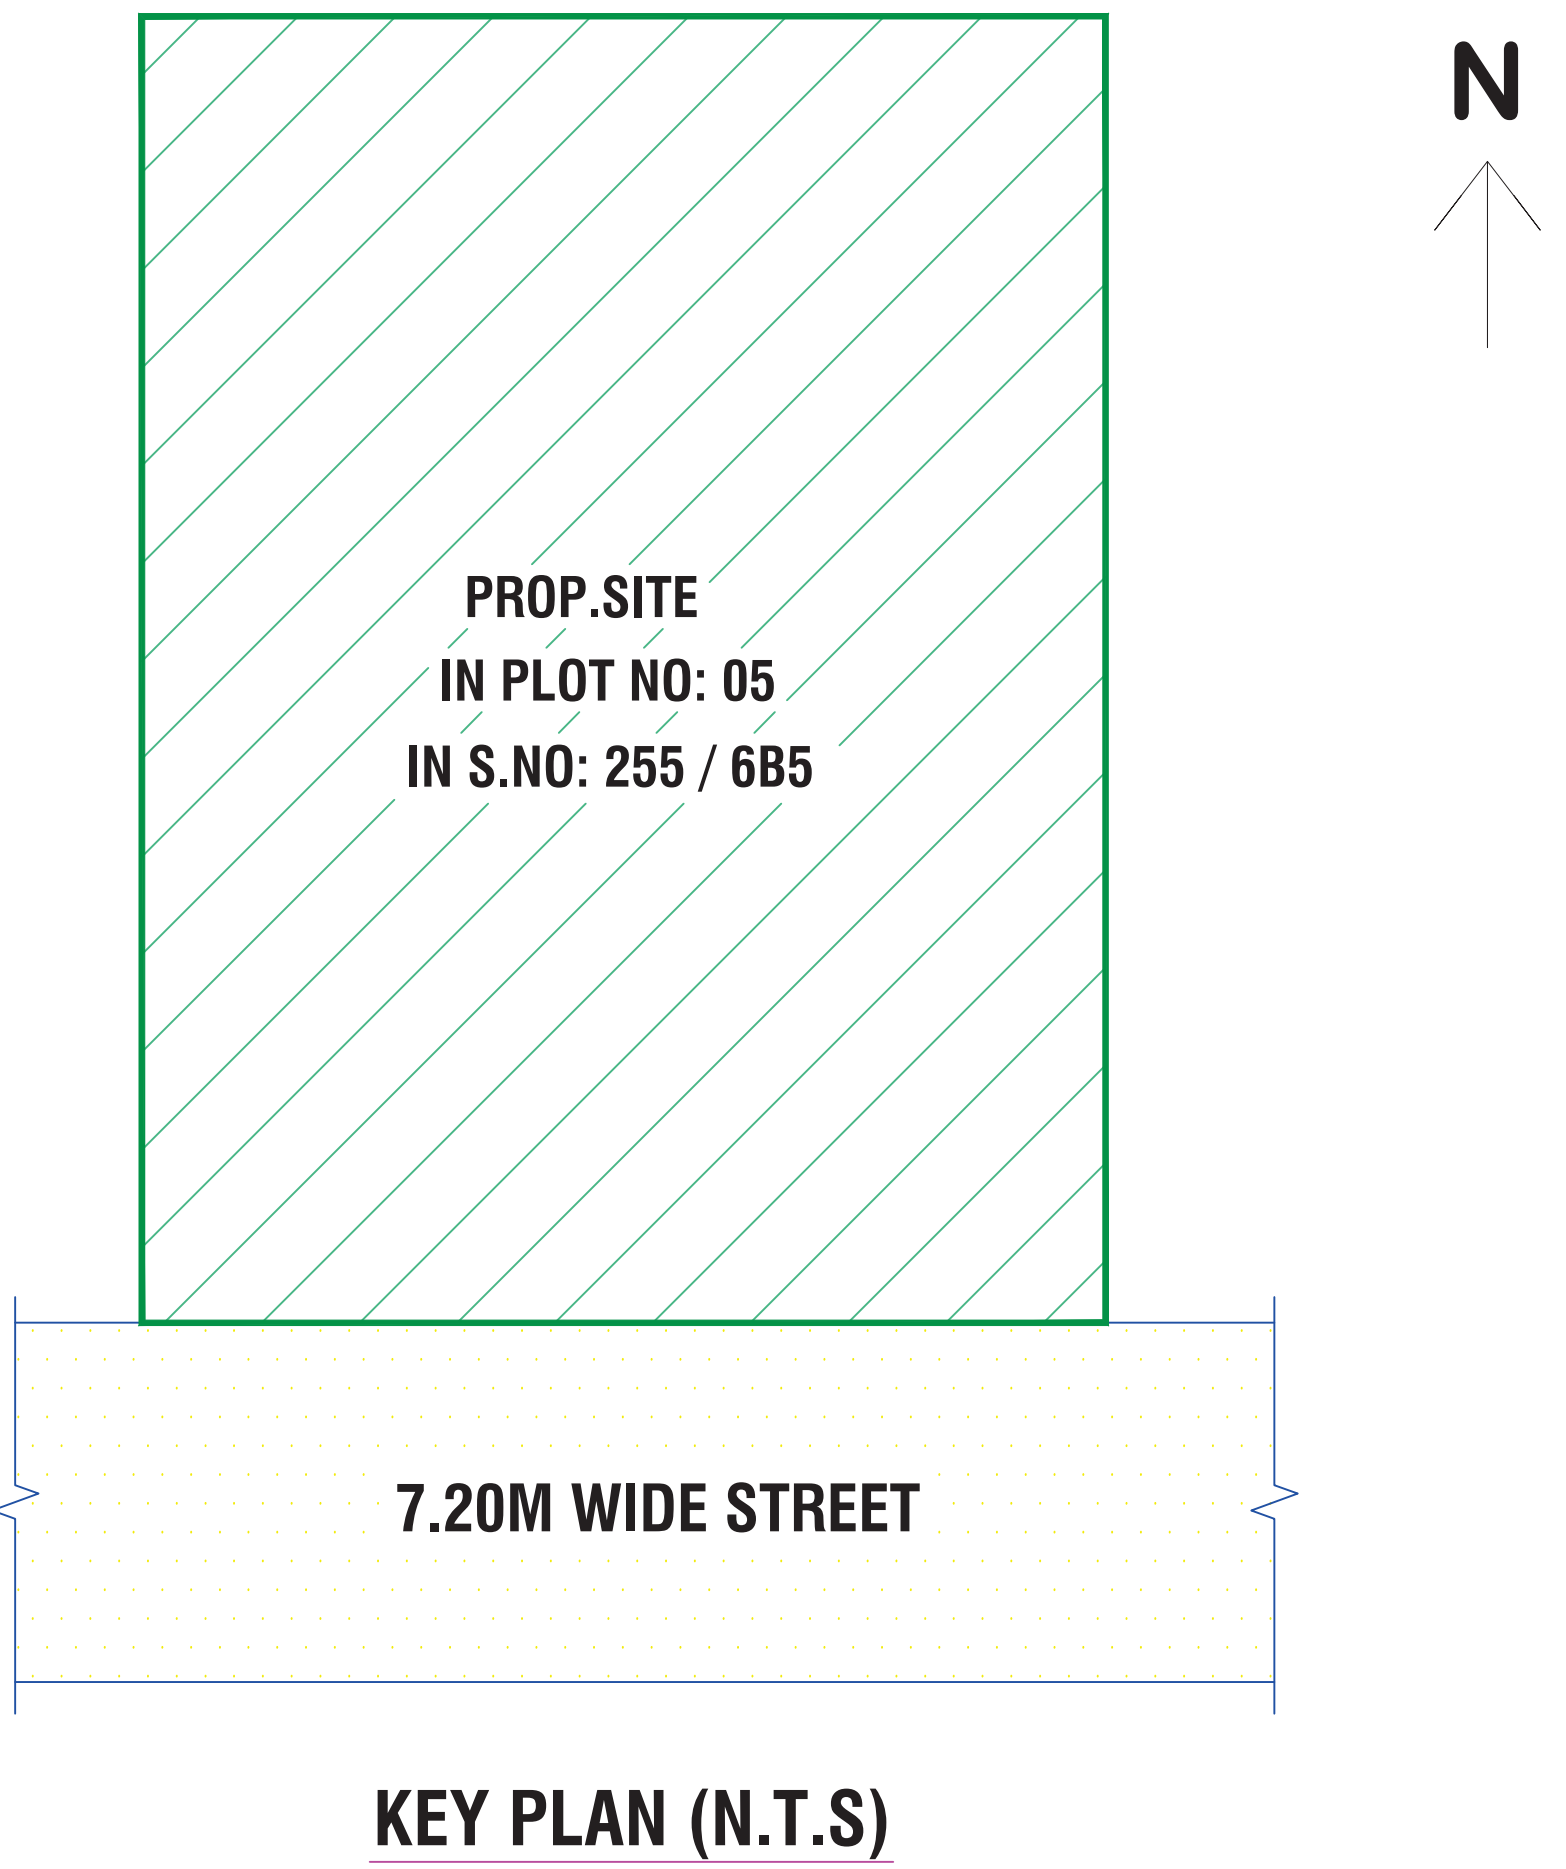
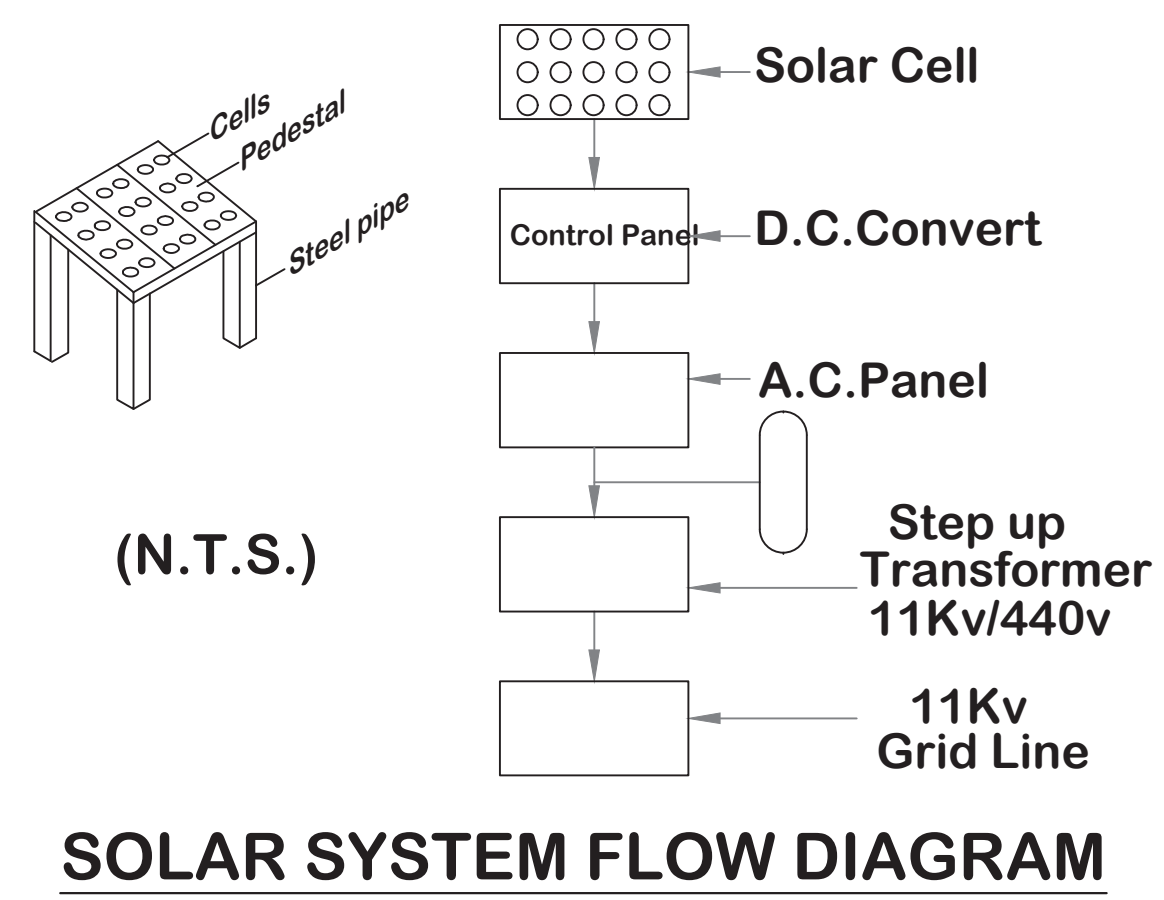
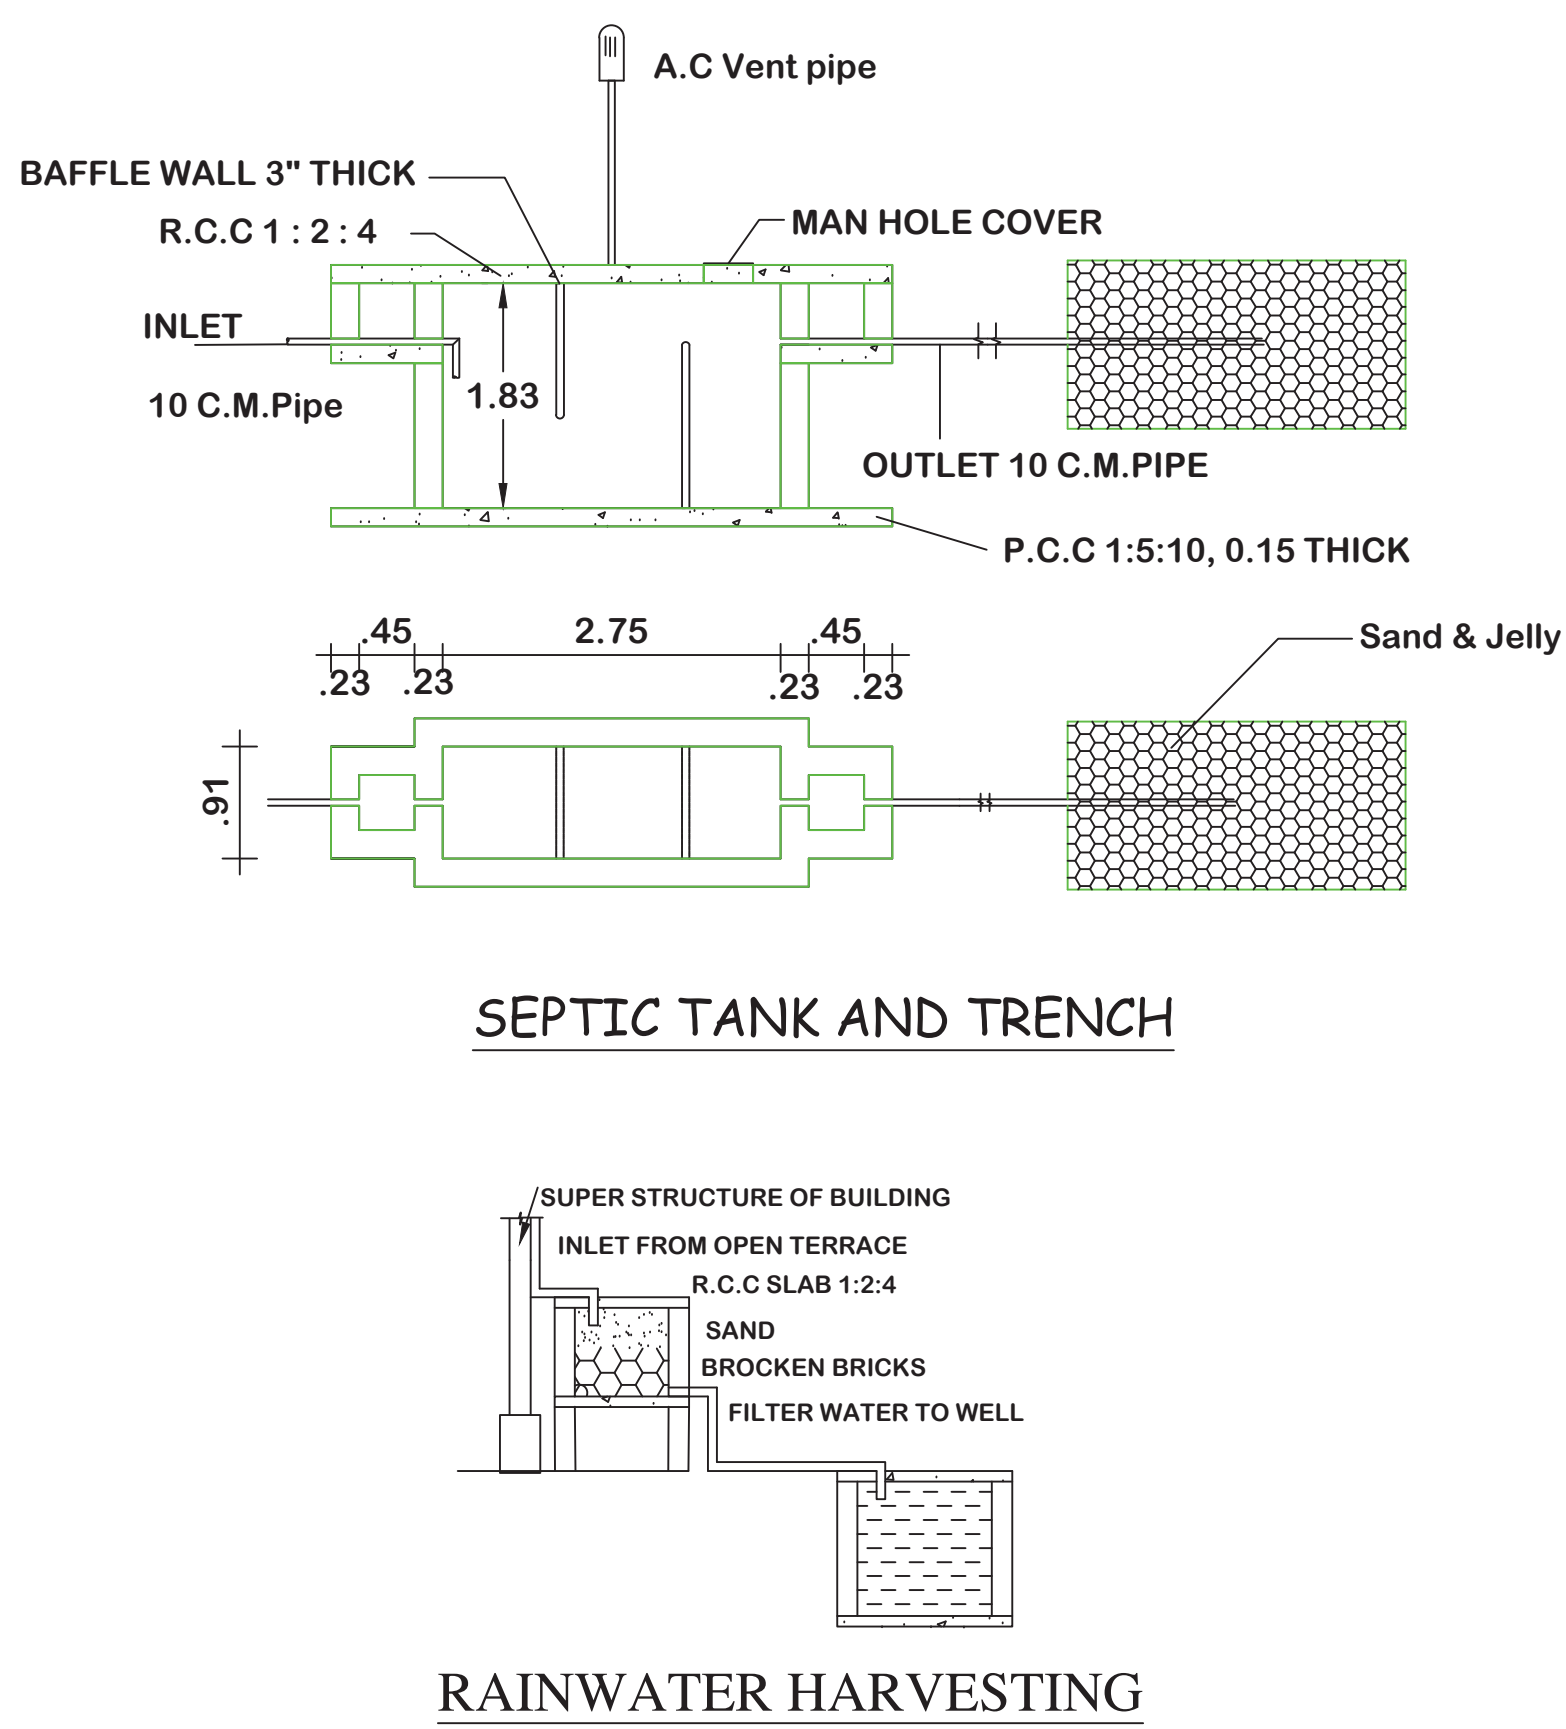
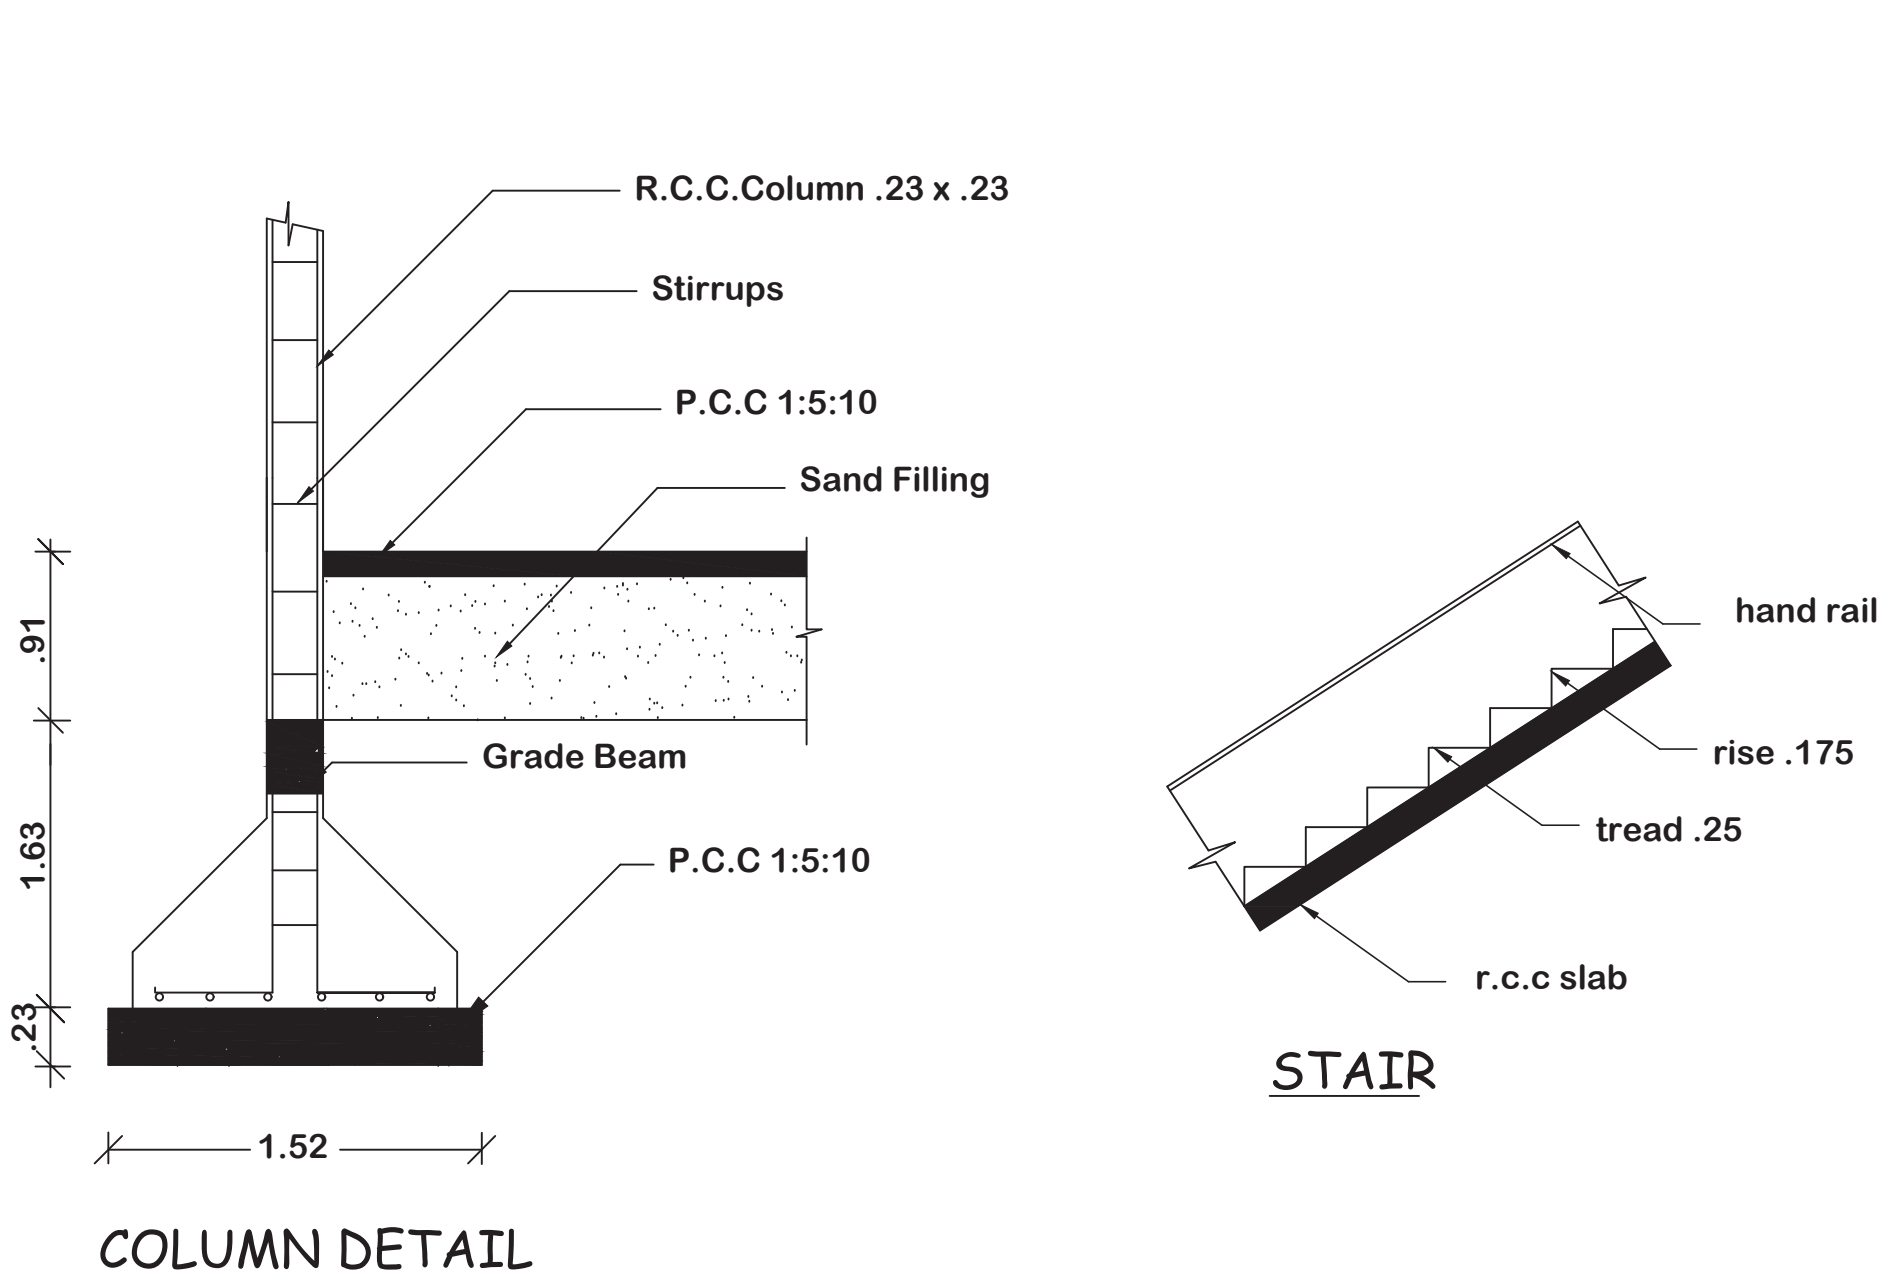
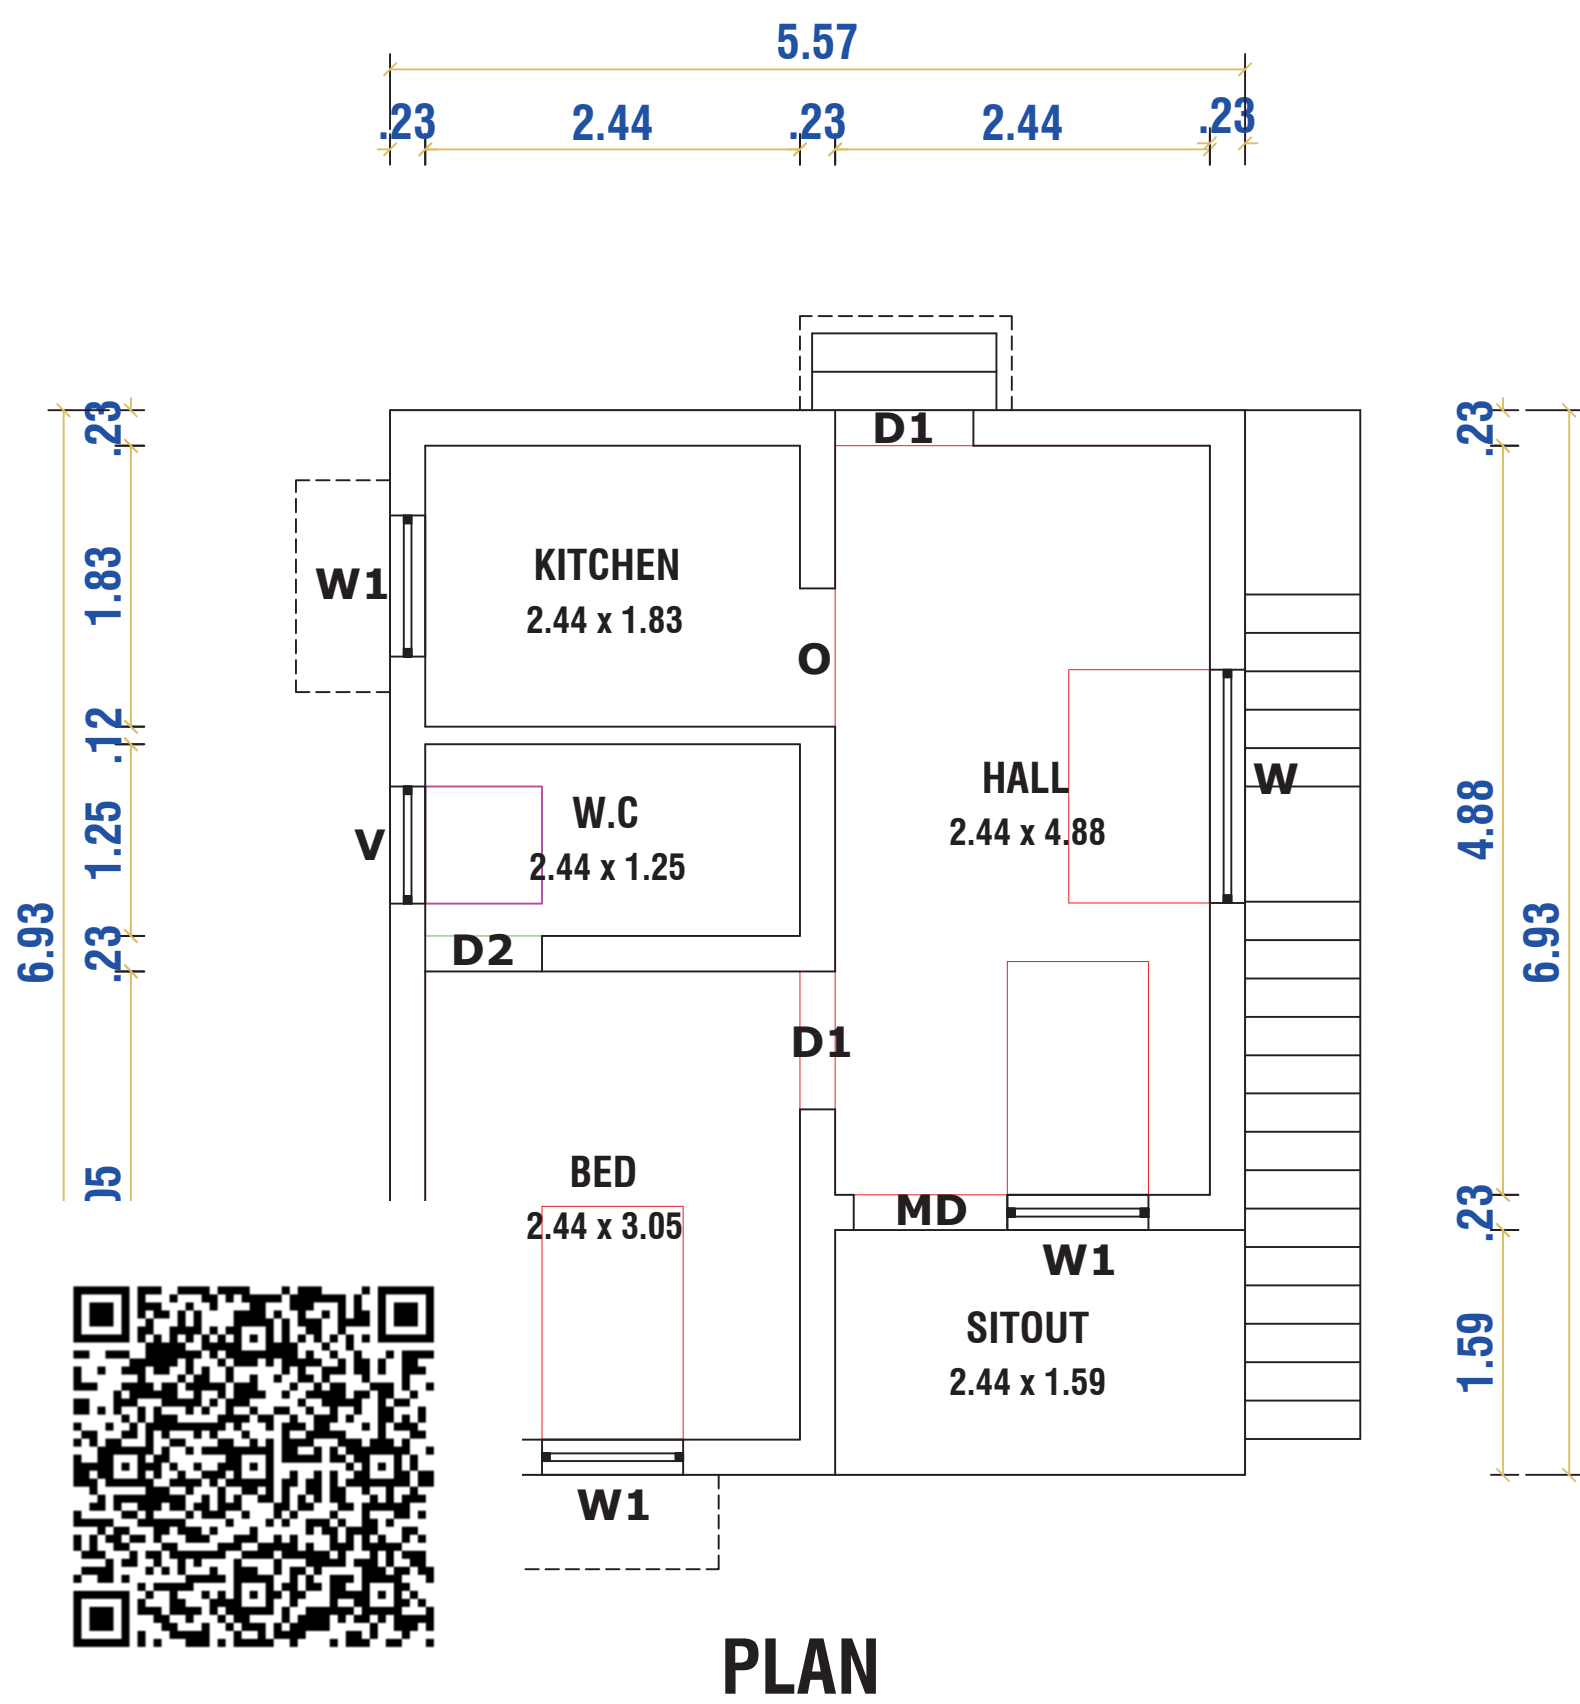


PLAN SHOWING THE PROPOSED CONSTRUCTION OF GROUND FLOOR RCC ROOF RESIDENTIAL BUILDING IN S.NO: 255 / 6B5 , PLOT NO : 05 , SHRI SHUNMUGA NAGAR , KALLAL VILLAGE PANCHAYAT , KARAIKUDI TALUK , SIVAGANGAI DISTRICT.

NAME OF APPLICANT :- Mrs.A.ALAGESHWARI , W/O.ALADI.

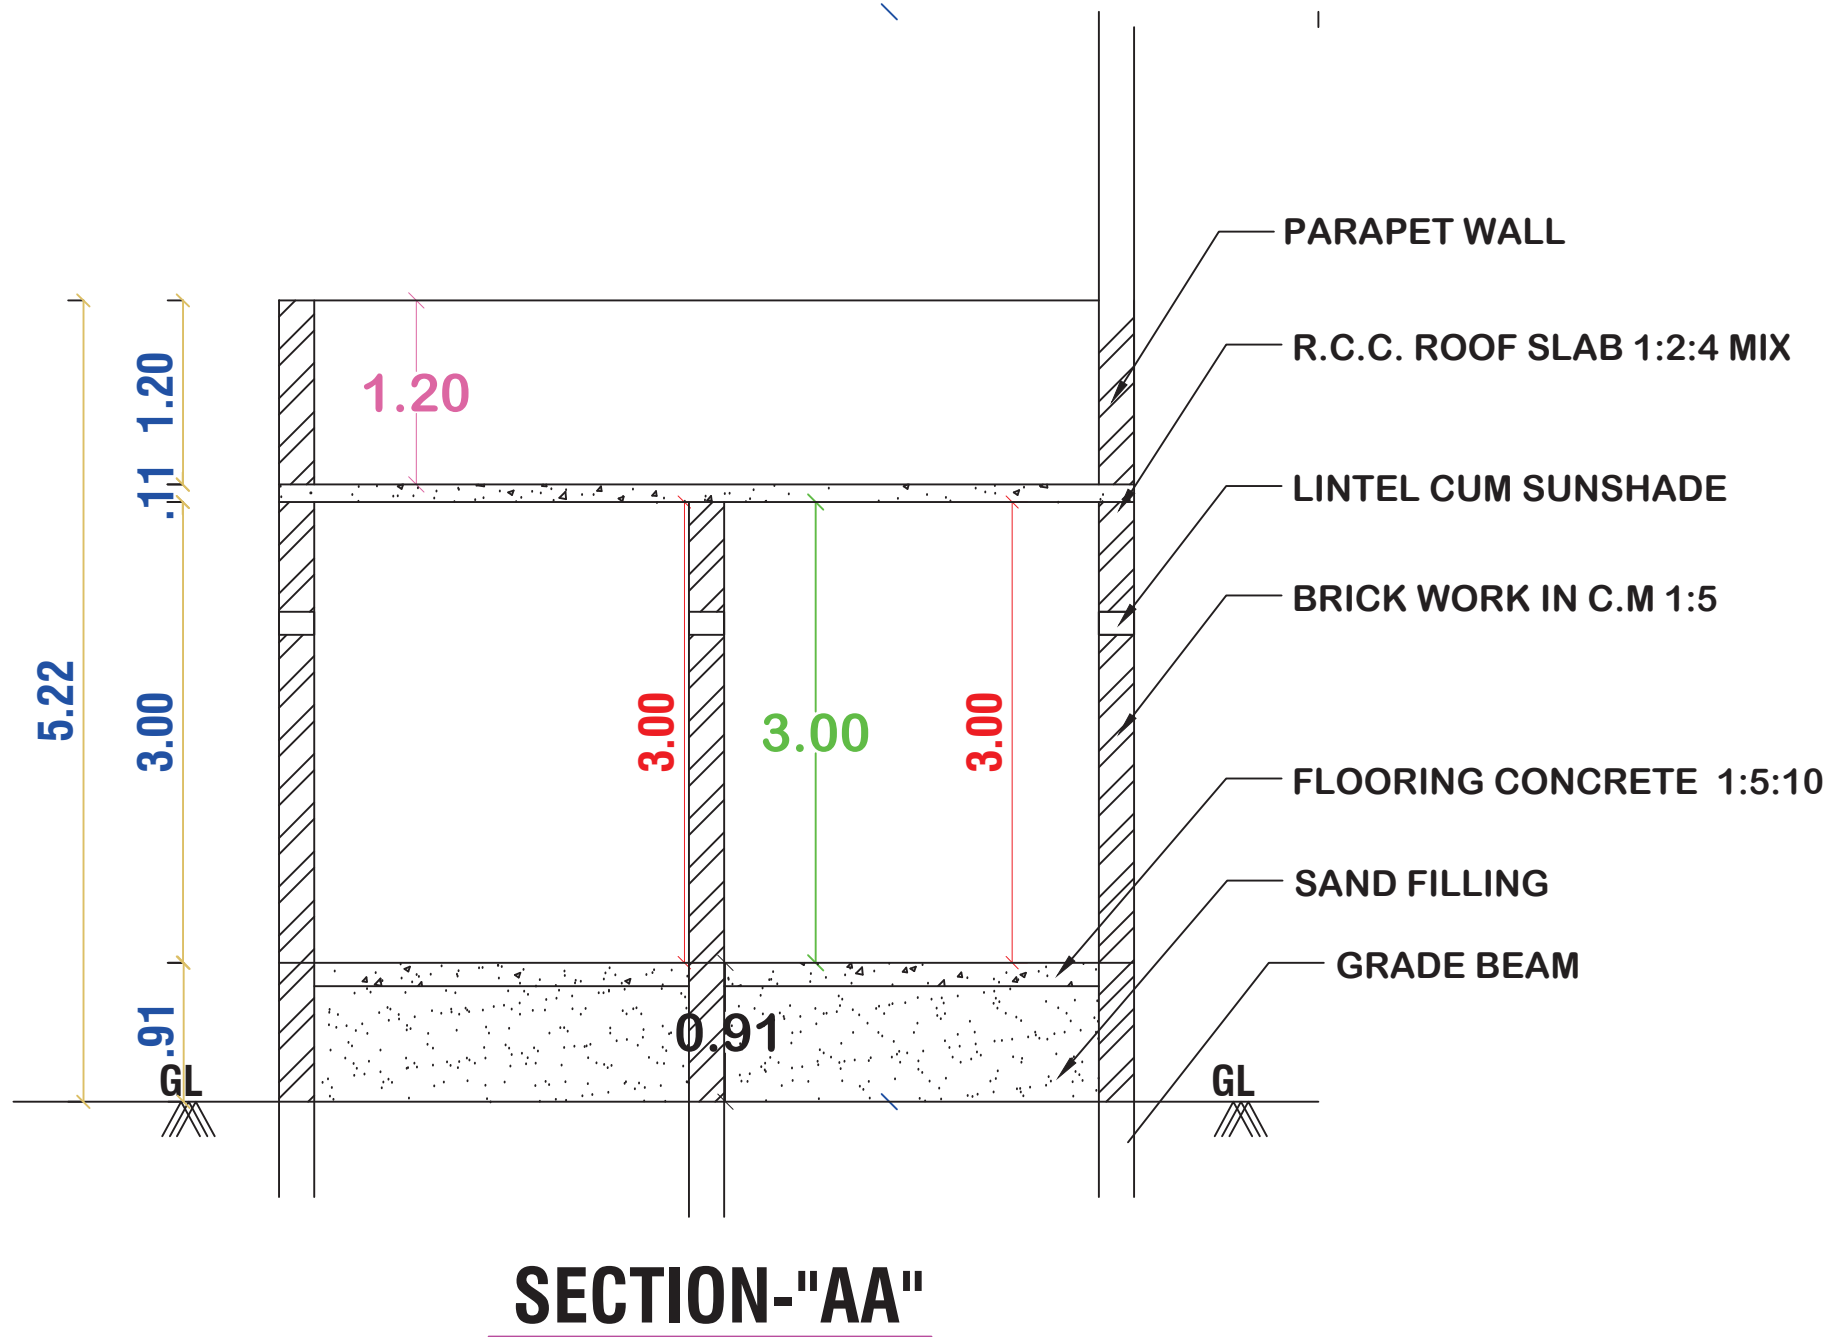

OFFICE USE

AREA DETAILS

REF.	DESCRIPTION	SQ.M	SQ.FT
□	SITE AREA AS PER DOCUMENT	115.00	1238
□	SITE AREA AS PER PATTa	118.00	1270
□	PROP. PLINTH AREA IN G.F	38.62	416
□	OPEN AREA	76.38	822
□	F.S.I	0.34	

JOINERY DETAILS

MD	Door	1.00 x 2.10
D1	Door	0.91 x 2.10
D2	Door	0.75 x 2.10
W	Window	1.50 x 1.50
W1	Window	1.20 x 1.50
V	Ventilator	0.90 x 0.60

ALL DIMENSIONS ARE IN METRE, SCALE 1:100

Note:

Waste Water Used for Garden

Rain Water harvesting Details Provided

Rain water harvesting tank to be provided

A. Alageshwari

APPLICANT

AJ ARULRAJAPPAN B.Tech, M.I.E, F.I.V.

DTCP REGISTERED ENGINEER,

1/9, NEW STREET PANANGUDI, SIVAGANGA 630555.

ENGINEER