
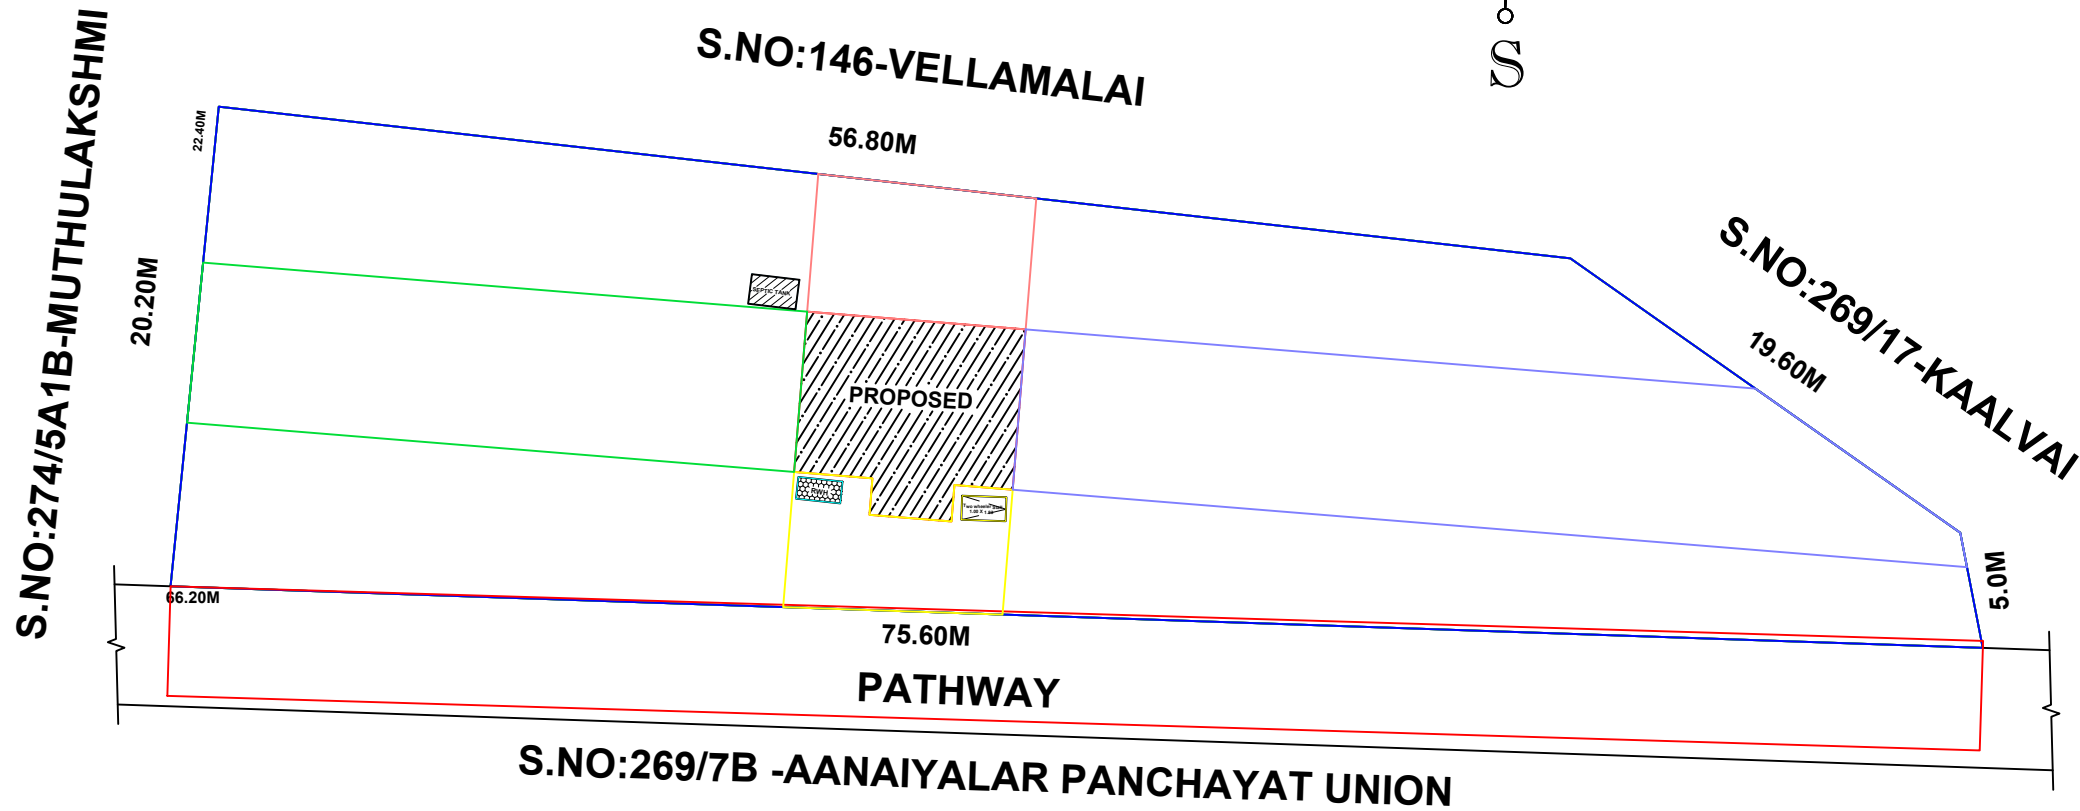
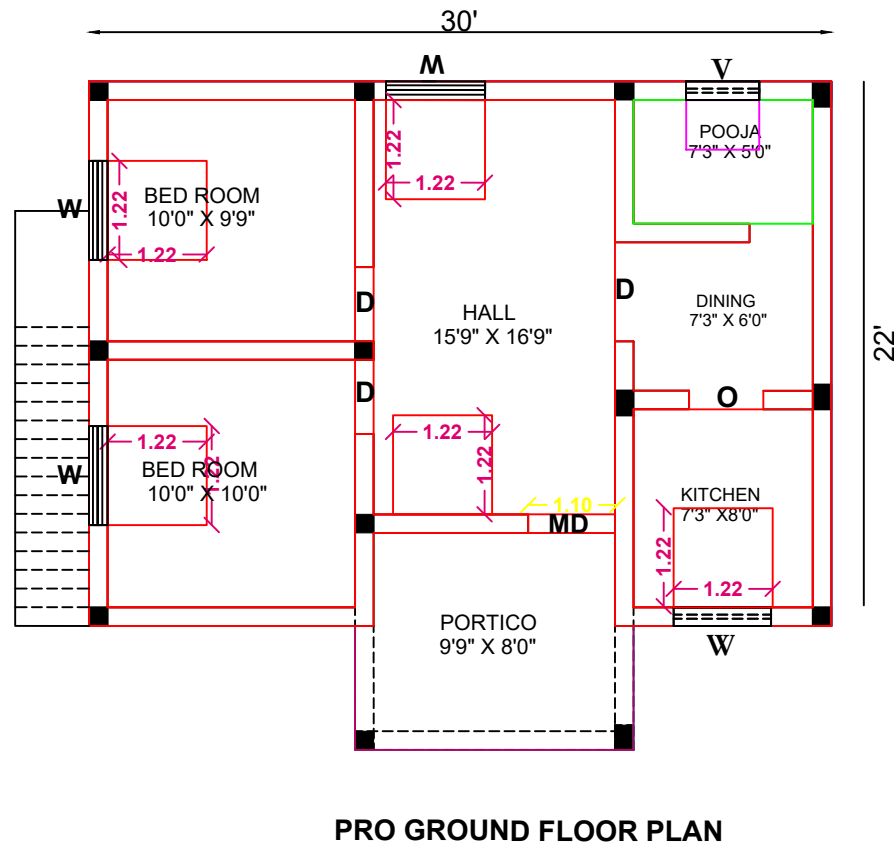







PLAN SHOWING THE PROPOSED CONSTRUCTION OF GROUND R.C.C ROOF BUILDING
NEW S.NO:269/7A,PATTA NO:537,MALAMPATTI VILLAGE & MALAMPATTI GROUP,
MALAMPATTI PANCHAYAT,SIVAGANGAI TALUK & DISTRICT.

SCALE : 1:100 (ALL DIMENSIONS ARE IN METRE).

NAME OF THE OWNER : Mr.SARAVANAKUMARS/O late Mr.DHAKSHINA MOORTHY.

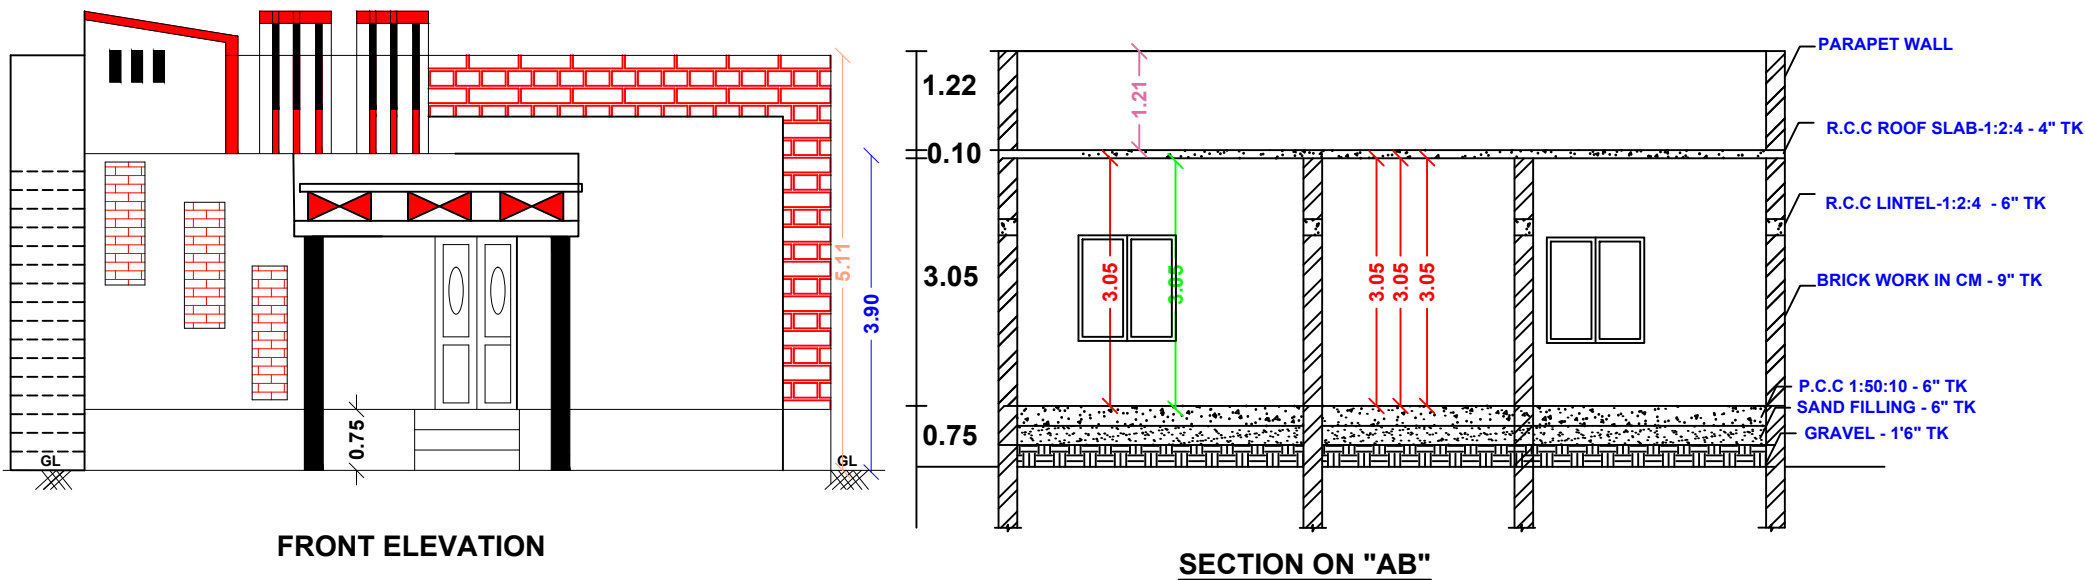

BORE WELL

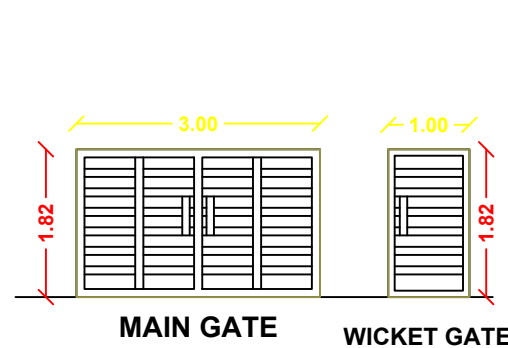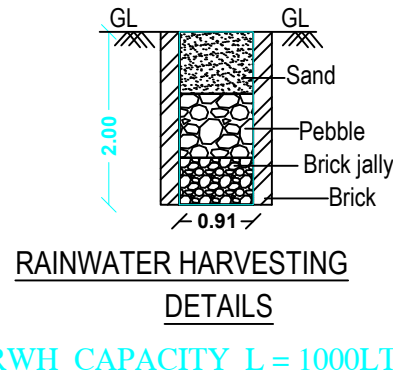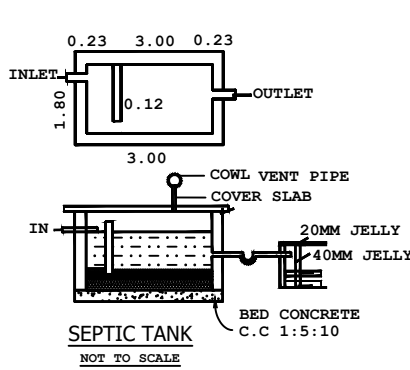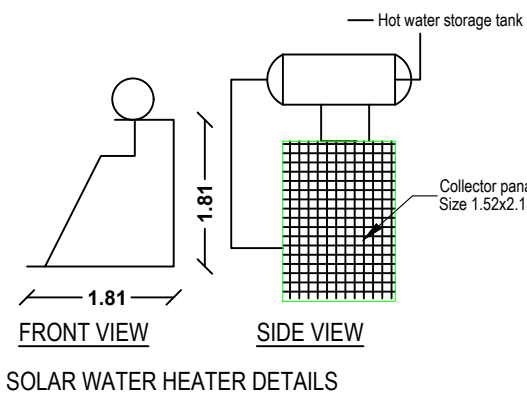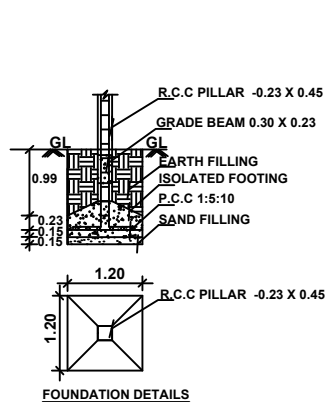

COLOR INDEX

PROPOSED BUILDING	
PROPOSED SITE	
SOLAR PANEL	
RAIN WATER HARVESTING	

CASE TYPE	: NEW PROPOSAL
PLOT USE	: RESIDENTIAL
DWELLING UNITS	: --
AREA OF THE PLOT	: 32.12 CENTS
SCHEME/AREA:SUB DIVISION LAND	
FSI=TOTAL FLOOR AREA PLOT AREA	$\frac{57.92}{1300.00} = 0.044$
NO OF TWO WHEELER PARKING:	1 NOS

JOINERY DETAILS	METRE
MD - CW DOOR	1.10 X 2.10
D - CW DOOR	0.90 X 2.10
W - CW WINDOW	1.22 X 1.22
V - VENTILATOR	0.90 X 0.60

AREA DETAILS	SFT	SQM
SITE AREA (As per doc)	13993.00	1300.00
SITE AREA (As per patta)	13993.00	1300.00
PRO BUILD GF	623.00	57.92
PORTICO	78.00	7.24
OPEN AREA	13292.00	1235.00

T. S. SIVAGANESH

APPLICANT :Mr.SARAVANAKUMAR.

Signature of Mr. MP. SIVAGANESH

Mr.MP.SIVAGANESH

B.E(CIVIL),MBA,A.M.I.E,A.I.V.,
CHARTERED ENGINEER & APPROVED VALUER
ENGINEER GRADE-II (DTCP&SVG MUNICIPALITY
REG NO:RE.II/SVG.23/24,REG NO:112/LS/2023/00008
OPP TO RDO OFFICE,NEAR LIC,SIVAGANGAI -630561
PH:8056696469,8610090089.

ENGINEER