



PLAN SHOWING THE PROPOSED CONSTRUCTION OF R.C.C ROOF GROUND & FIRST FLOOR COMMERCIAL BUILDING AT OLD SY.NO: 8/3A2, RE-SY.NO: 8/3A2A, RE-SY.NO: 8/72, NEW SY.NO: 8/72B, OLD PATTA NO: 621, NEW PATTA NO: 1272, IN "KARUNKALIYENTHAL ALIAS PEYAMPATTI VILLAGE", KOVILLOOR PANCHAYAT & GROUP, KALLAL UNION, KARAISKUDI TALUK, SIVAGANGAIDISTRICT.

APPLICANT :- Mrs. S. RAJATHI W/o Mr. SAMSUDEEN

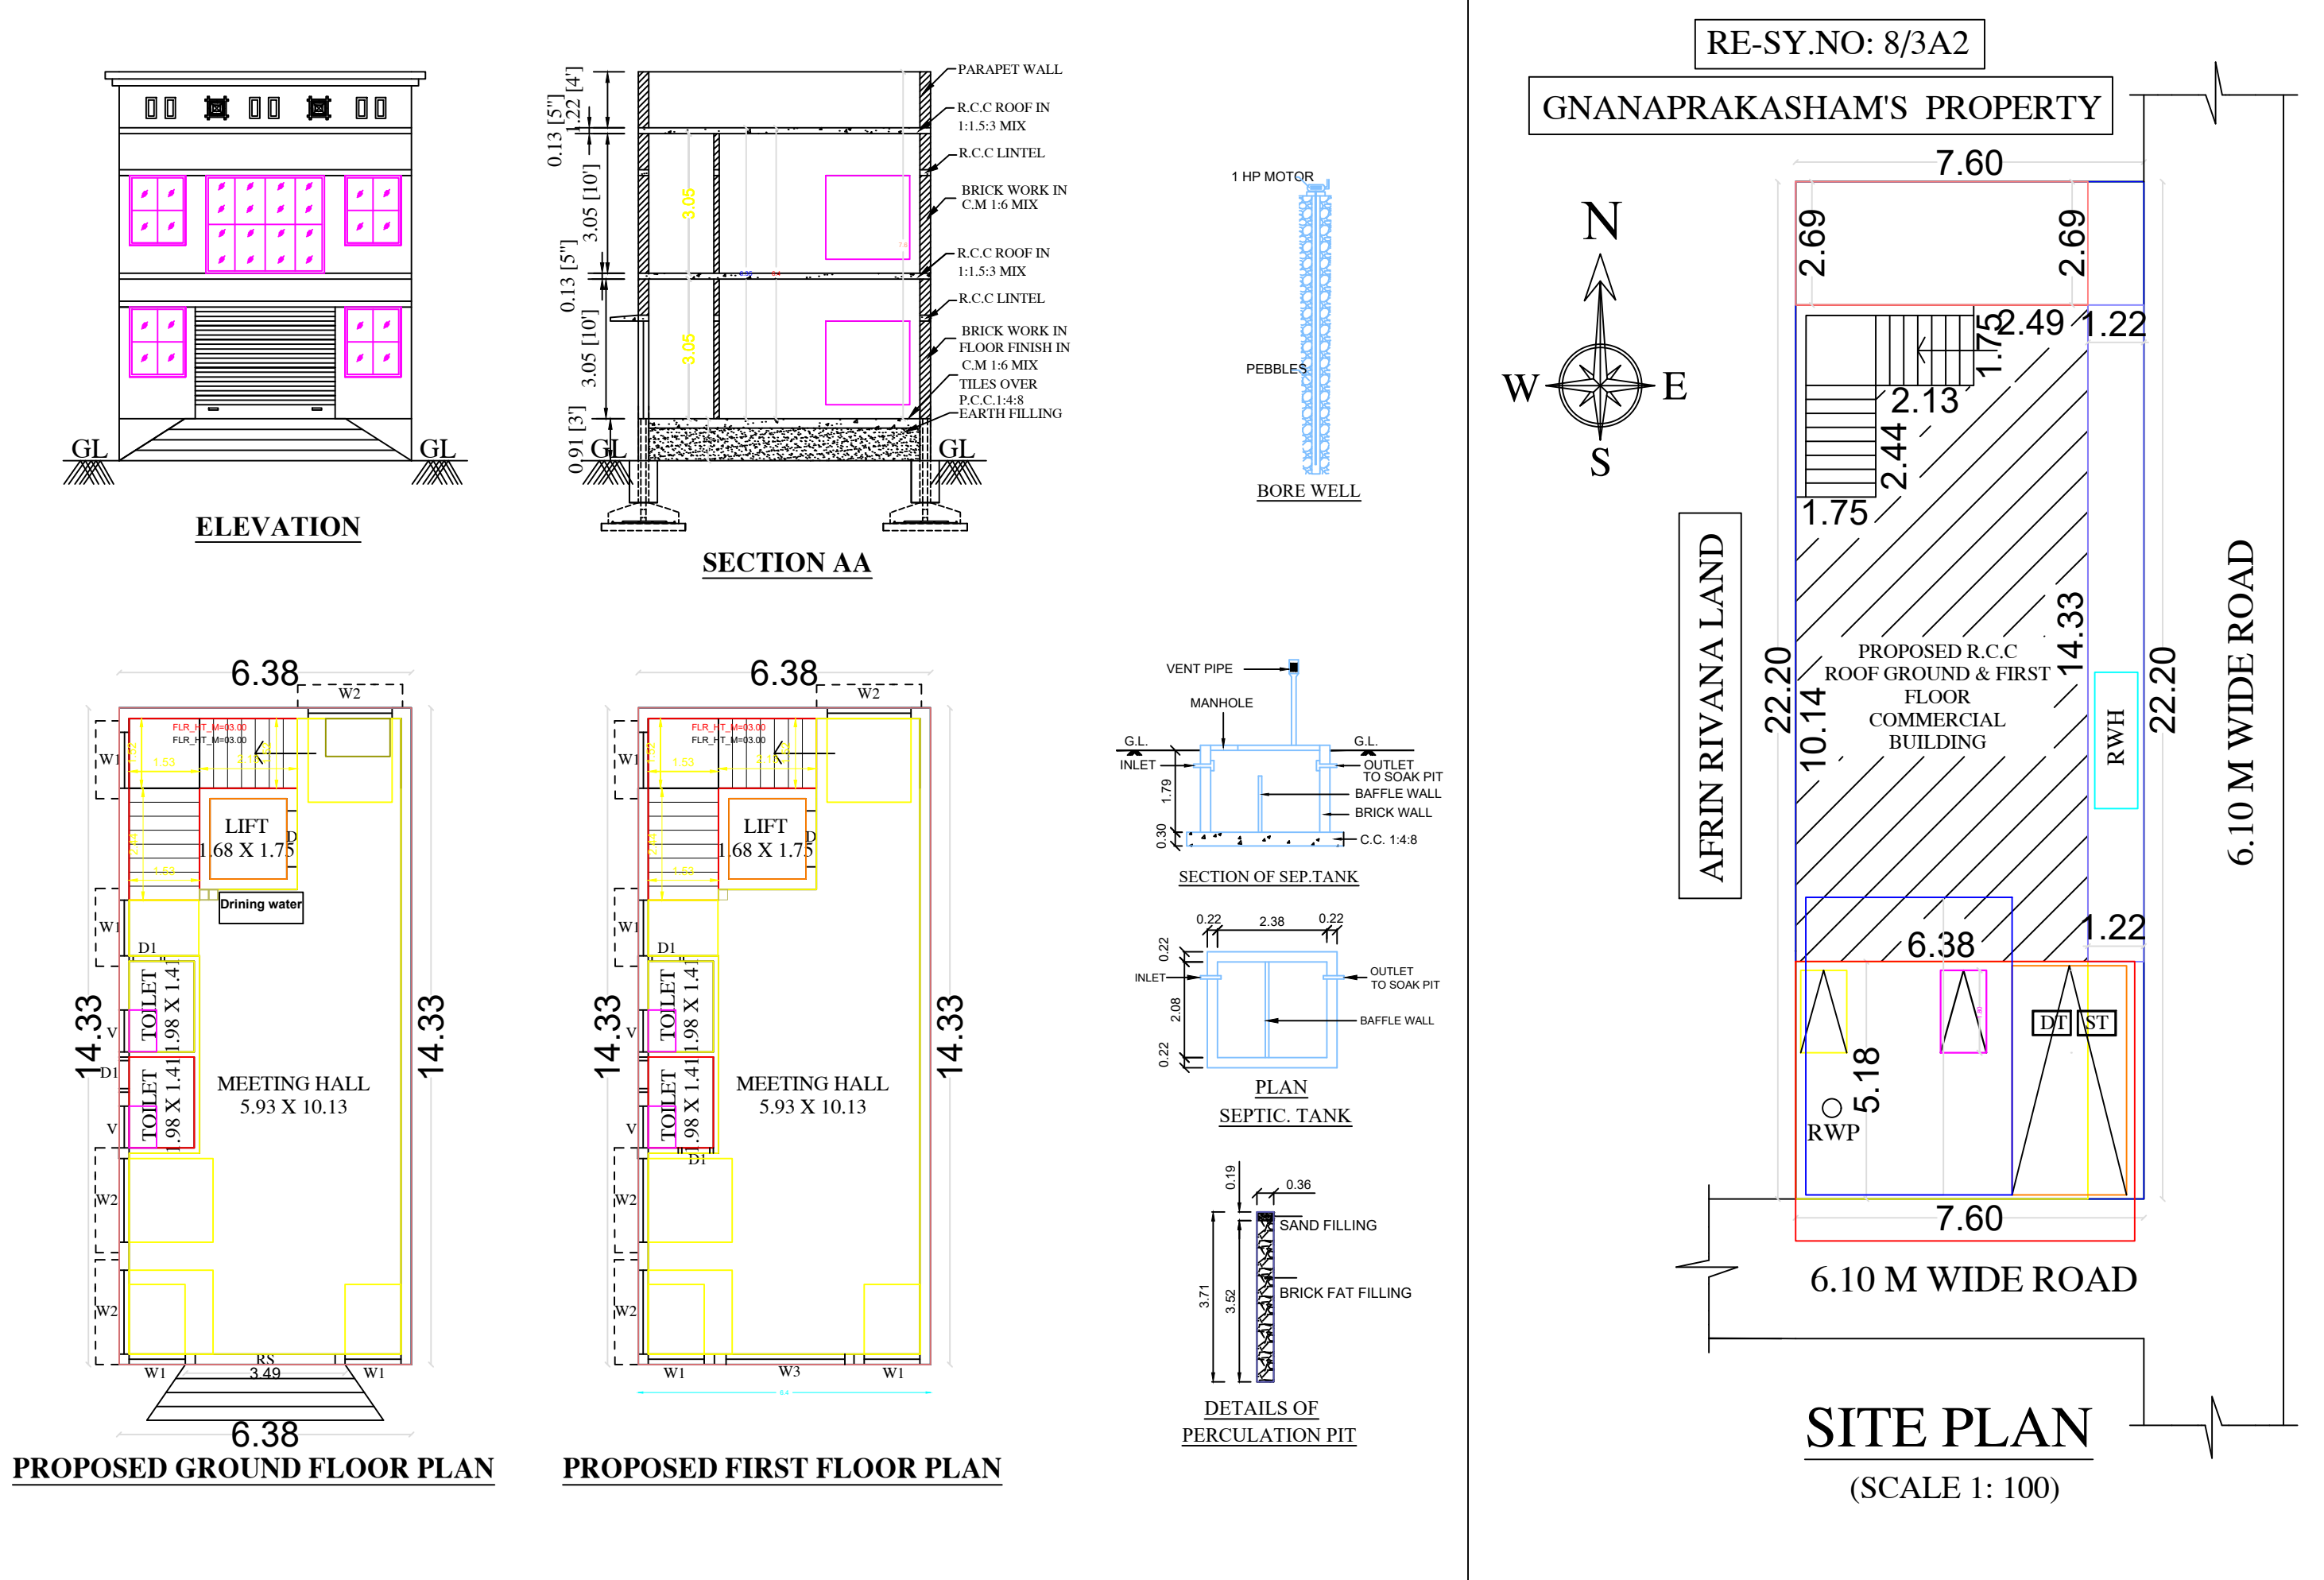

AREA DETAILS	SQ.M	SQ.FEET
AS PER DOCUMENT	168.72	1816.10
AS PER PATTA	168.72	1816.10
AS AT SITE	168.72	1816.10
PLINTH AREA		
PRO. GF AREA	91.35	983.29
PRO. FF AREA	91.35	983.29
AREA OF OPEN SPACE	77.37	832.81
PARKING	REQUIRED	PROVIDED
CARS SPACE	1	1
TWO WHEELER SPACE	1	2
FSI	1.08	
PLOT COVERAGE	54.14%	

APPLICANT:-

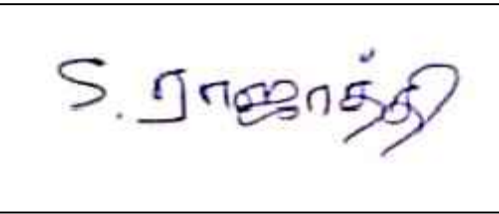

S. RAJATHI

REGISTERED ENGINEER:



Er. S. SENTHILKUMAR, B.E.,
Licenced Building Surveyor
Consulting Engineer & Contractor
PEACEFUL CONSTRUCTION
No.28, Kalanivasal Road
KARAISKUDI - 630 002
Cell : 98425 31669, 90252 67159

OFFICE USE:		

DETAILS OF JOINERIES

RS	- ROLLING SHUTTER	3.49 X 2.44
D1	- DOOR1	0.76 X 2.13
V	- VENTILATOR	0.91 X 0.61
W	- WINDOW	1.22 X 1.52
W1	- WINDOW	1.22 X 1.52