


PLAN SHOWING THE PROPOSED CONSTRUCTION OF R.C.C. ROOF RESIDENTIAL CUM COMMERCIAL GROUND FLOOR BUILDING IN SF NO: 249/13, PATTA No:2774 AT NEDUMARAM VILLAGE AND PANCHAYAT, THIRUPATTUR TALUK AND SIVAGANGAI DISTRICT.


NAME OF THE APPLICANT : Mr.V.MURUGESAN.

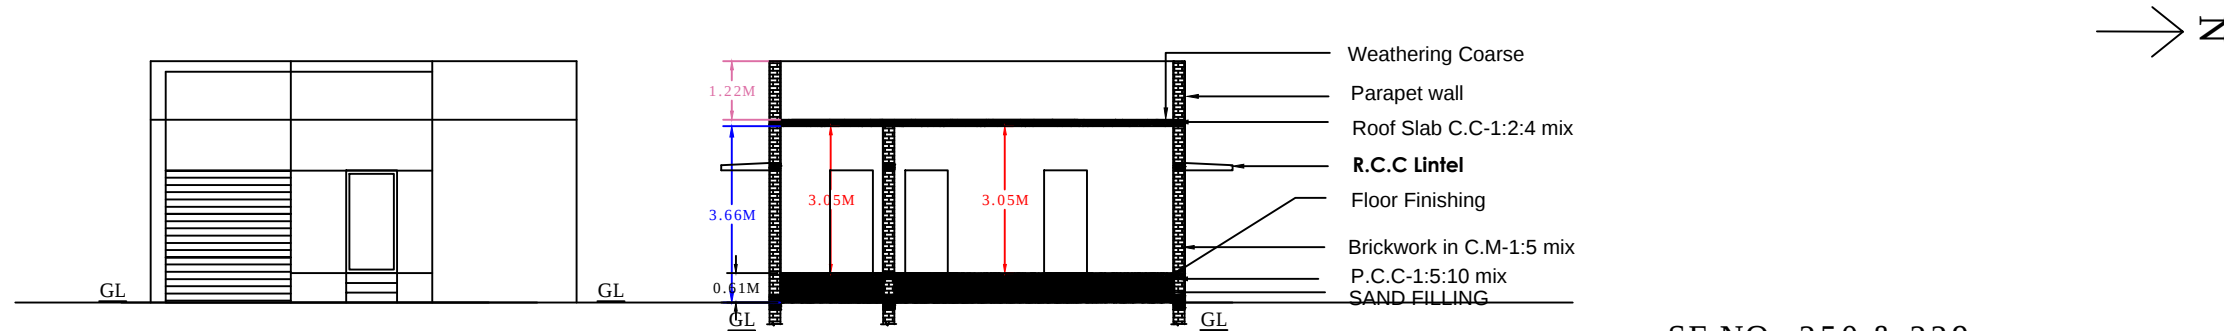


ELEVATION

SECTION ON XX


SF.NO: 250 & 229

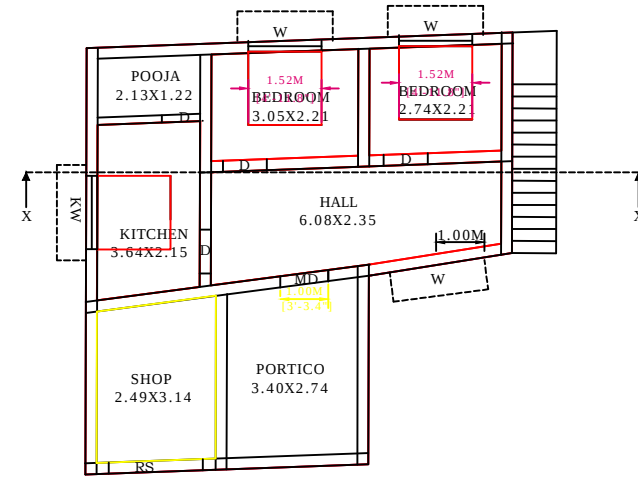

PLAN

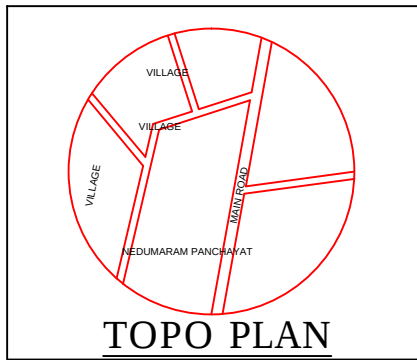

TOPO PLAN

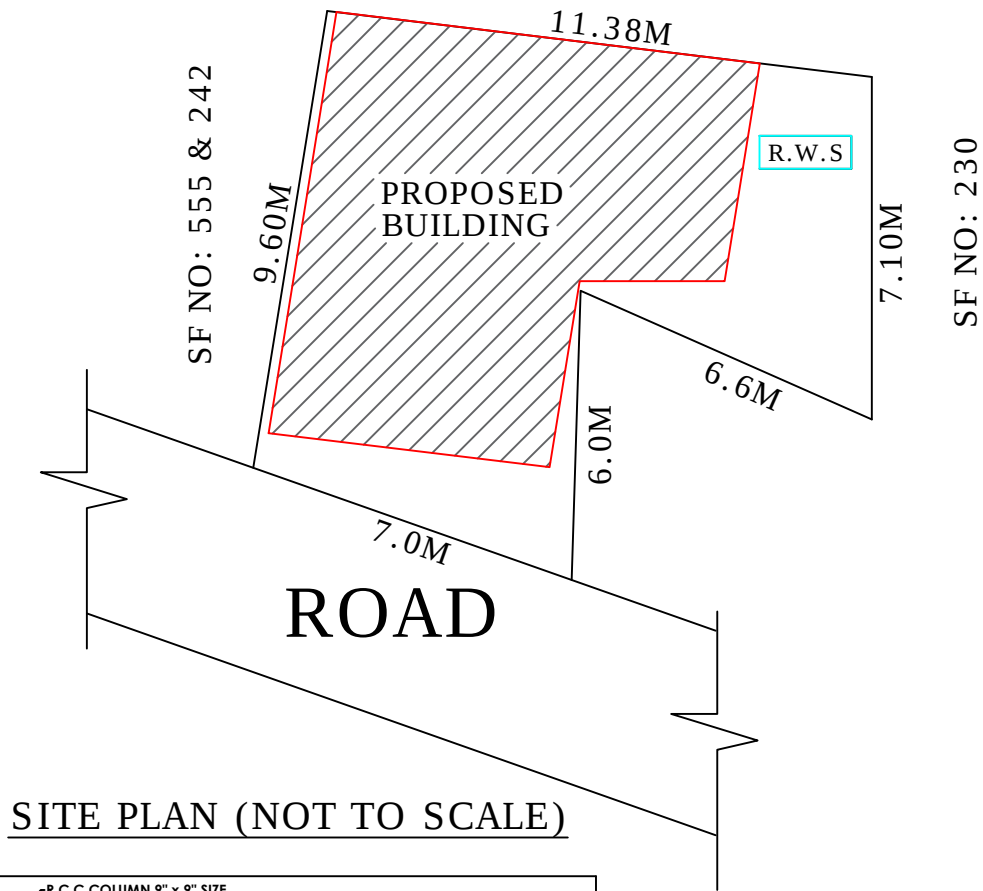


SITE PLAN (NOT TO SCALE)




SOLAR PANEL

PLAN Compound wall Detail

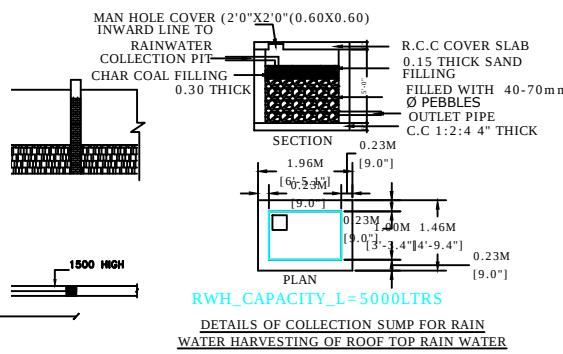

RWH_CAPACITY_L=5000LTRS
DETAILS OF COLLECTION SUMP FOR RAIN WATER HARVESTING OF ROOF TOP RAIN WATER

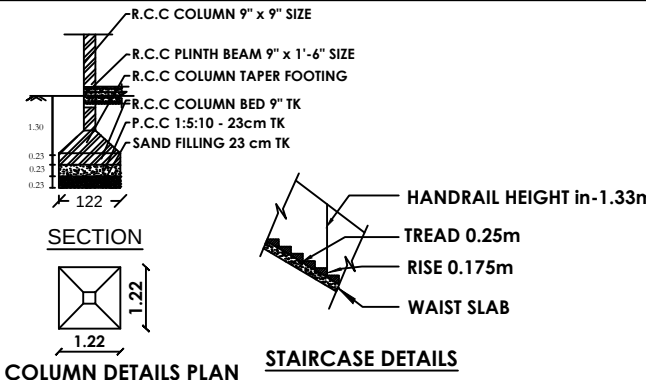

COLUMN DETAILS PLAN

STAIRCASE DETAILS

CERTIFICATE

- 01.RAIN WATER WILL BE COLLECTED THROUGH PITS.
02. U-TRAP WILL BE PROVIDED IN SEPTIC TANK.
- 03.WASTE WATER WILL BE UTILISED BY GARDENING
- 04.EXHAUST FAN WILL BE PROVIDE IN KITCHEN ROOM.
- 05.SOLAR WASTE WATER USED IN KITCHEN.

NOTE:

THE NUMBER OF CAR/TWO WHEELER PARKING SPACE REQUIRED SHALL BE CALCULATED FOR 75% OF THE TOTAL PLINTH AREA IN THE BUILDING.

AREA STATEMENT

DESCRRPTION	SQ.FT	SQ.M
AS PER DOC EXTENT	1076.39	100.00
GROUND FLOOR BUILD-UP AREA		
RESIDENTIAL AREA	594.59	55.24
COMMERCIAL AREA	117.65	10.93
TOTAL BUILD-UP AREA	712.24	66.17
VACANT AREA	364.15	33.83

BORE WELL 1 NOS

SCHEDULE OF JOINERIES

TYPE	DESCRIPTION	SIZE
MD	MAIN DOOR	1.00X2.13
D	DOOR	0.91X2.13
D1	DOOR	0.76X2.13
W	WINDOW	1.52X1.52
KW	KITCHEN WINDOW	1.52X0.91
V	VENTILATOR	0.91X0.61

LEGEND

SL.NO	DESCRIPTION	REQUIRED	PROVIDED
01	CAR PARKING	0 NOS	0 NOS
02	TWO WHEELER	2 NOS	2 NOS

07.02.2024

APPLICANT SIGNATURE

M. Anes Raja

Er.M. Anees Raja,B.E.,M.E.(Struc).

Cell: 9677545554, 9789425594

REGISTERED ENGINEER SIGNATURE

Er.ANEES RAJA.M.,B.E., M.E., (Struc)

Registered Engineer Grade II
Licence number : 32 / 2024-2025

DOODLE STRUCTURAL

No: 01, FIRST FLOOR, AZHAGU COMPLEX,
OPP. TALUK OFFICE, THIRUPATHUR-630211.
CONTACT : 96775 45554 / 97894 25594