



PLAN SHOWING THE PROPOSED CONSTRUCTION OF GROUND FLOOR AND FIRST FLOOR R. C. C ROOF RESIDENTIAL BUILDING IN SURVEY NO. 36/13A1C, PATTA NO. 4338, PLOT NO. 22, ANANDHAM NAGAR, PARAYANKULAM VILLAGE, SOORAKULAM PILLARTHAN VILLAGE PANCHAYAT, MANAMADURAI PANCHAYAT UNION, SOORAKULAM GROUP, MANAMADURAI TALUK, SIVAGANGAI DISTRICT, TAMIL NADU

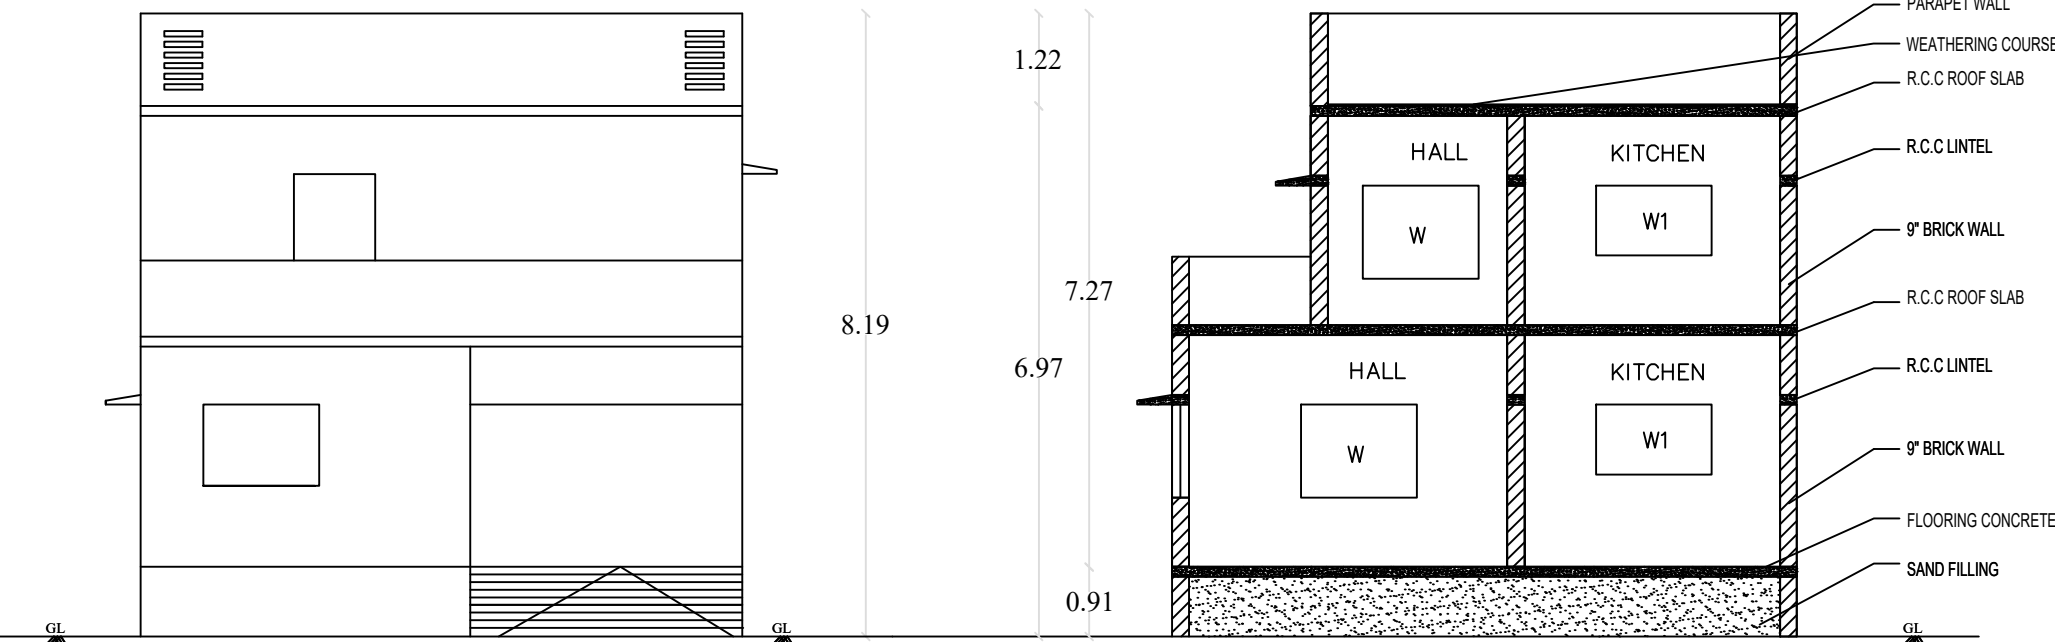


ELEVATION


SECTION ON 'AA'

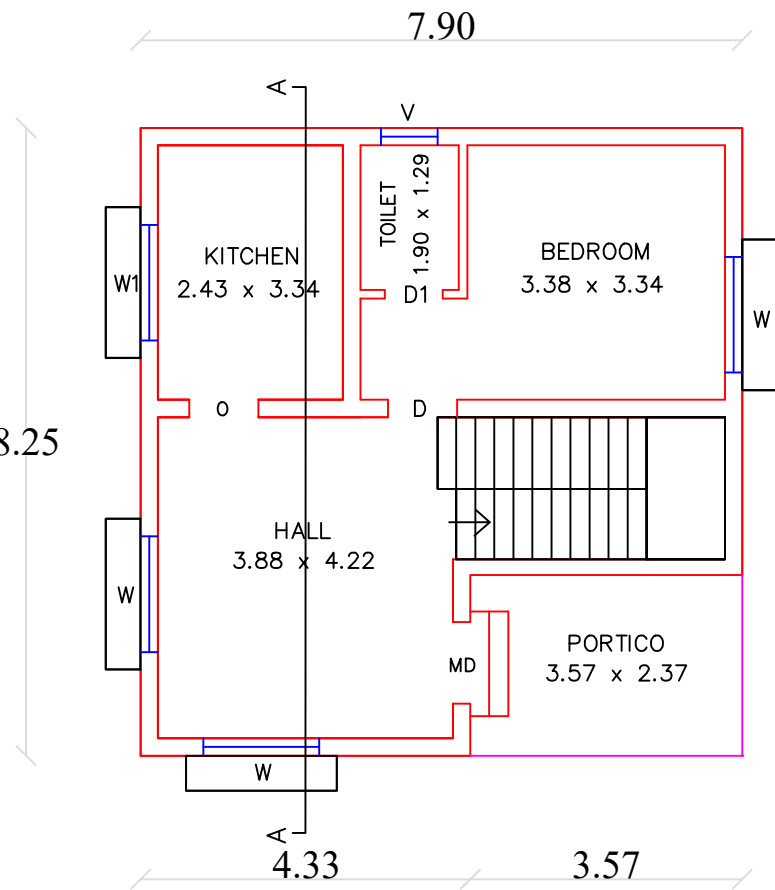


GROUND FLOOR PLAN

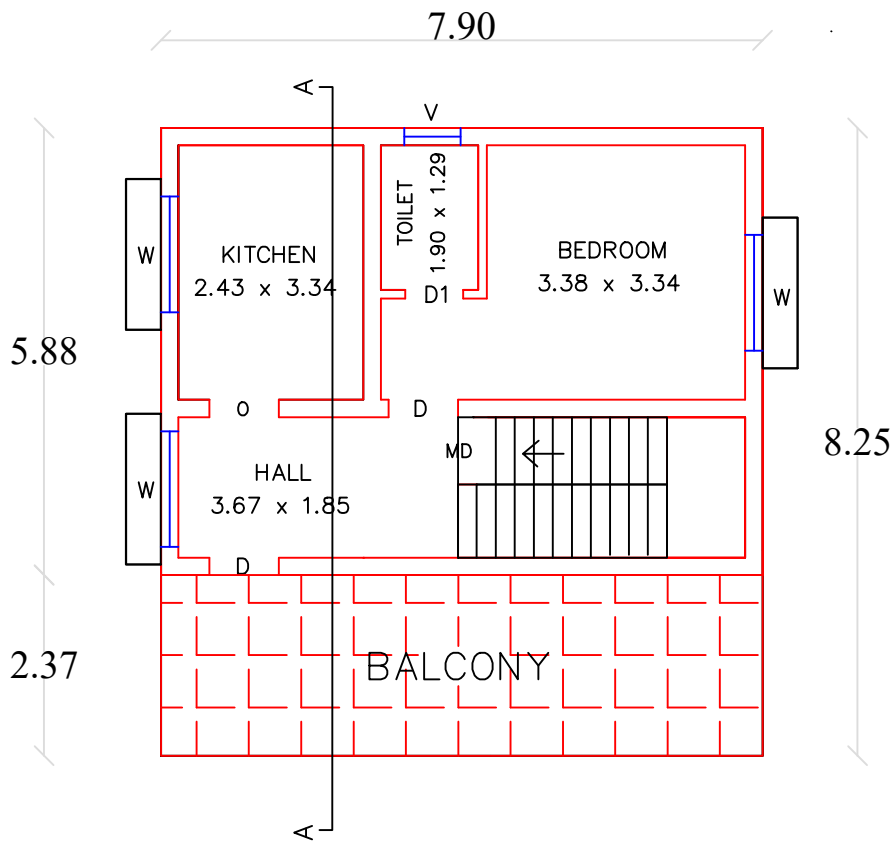

FIRST FLOOR PLAN

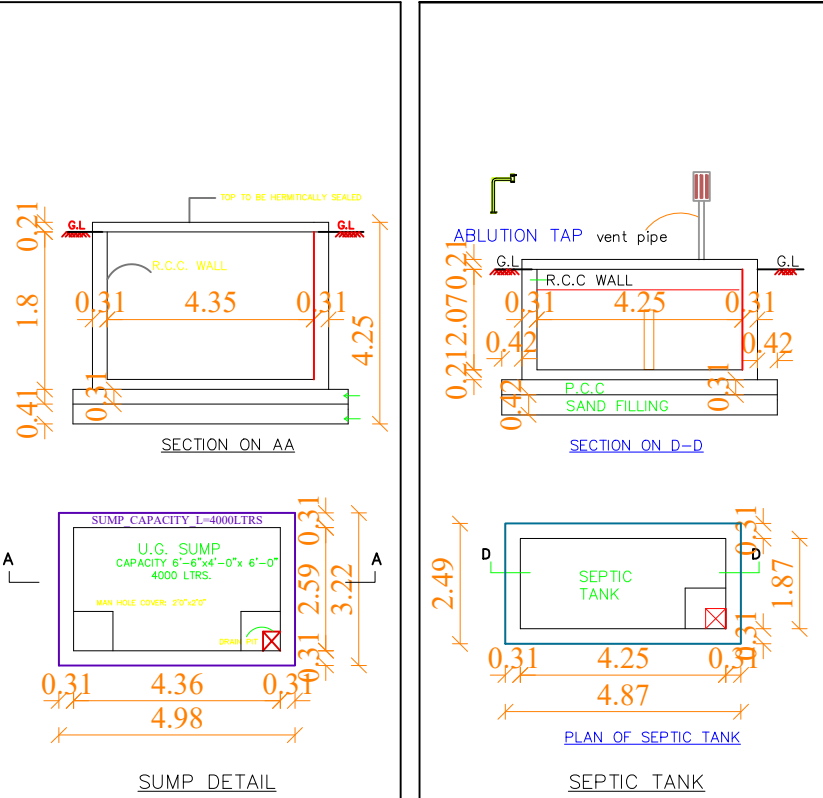

KEY PLAN (Not to Scale)

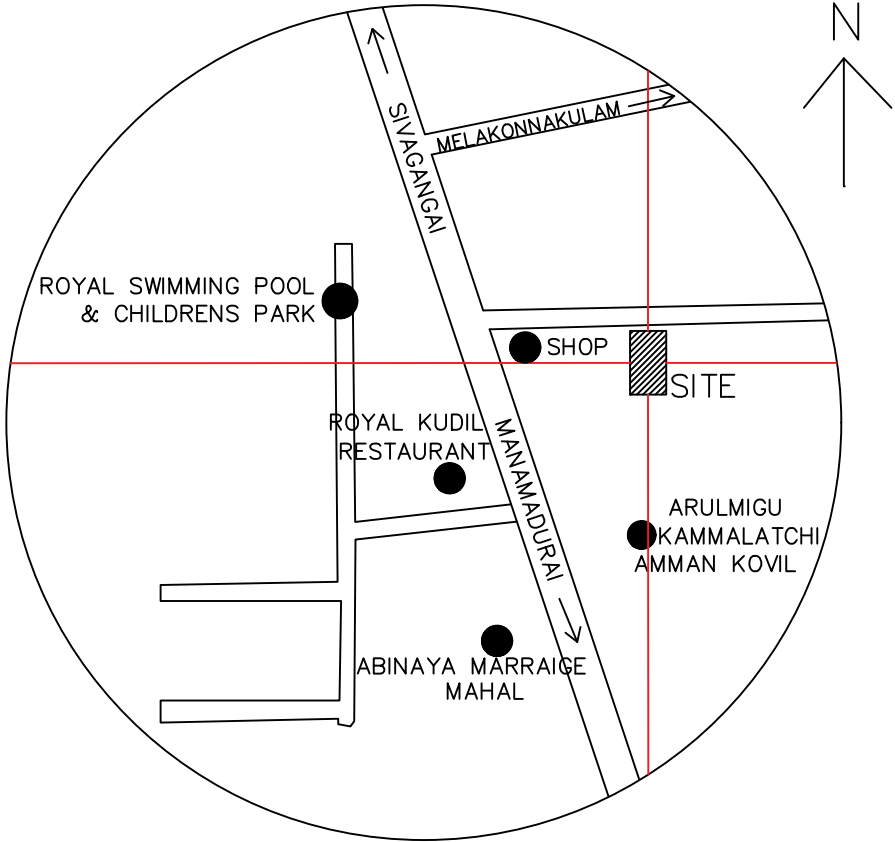

AREA STATEMENT	SQ.FT	SQ.M
As Per Document (Site)	1316.25	122.28
As Per Patta (Site)	1313.21	122.00
Proposed G.F Area	702.00	65.19
Proposed F.F Area	500.00	46.44
Open Space Area	611.21	56.81

APPLICANT DETAILS & SIGNATURE

Mr.M. KANIRAJA S/O MARUTHUPANDI




REGISTERED ENGINEER

Er.R.MAJOR PREMNATH M.E.,
Building Regulation Consultant | Registered Engineer - Grade II
Manamadurai Municipality | Reg. No. 185/LS/2023/00001

ARAM BUILDING SERVICES

Manamadurai, Sivagangai District, Tamil Nadu, IN.

Cell: 99 52 58 58 69

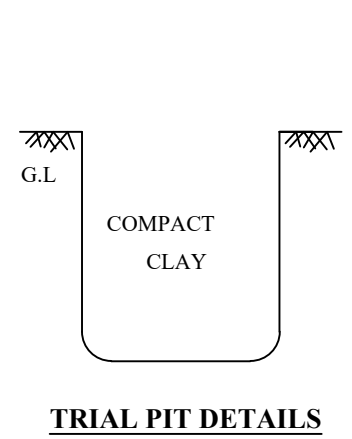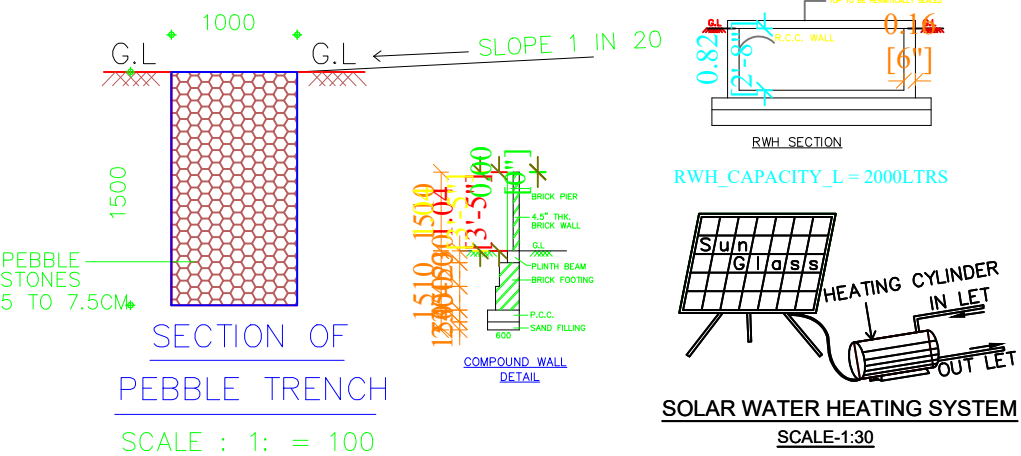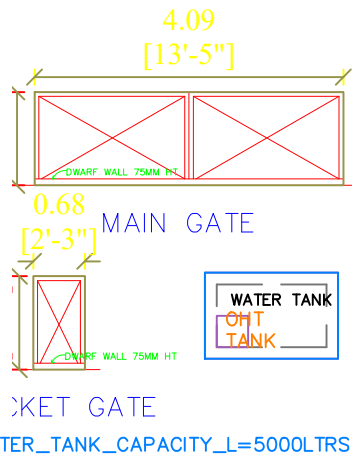

SCHEDULE OF JOINERY (IN cm)				
Description	Size	Sill	Top	
M.D	Main Door	120 x 210	-	210
G.D	Grill Door	100 x 210	-	210
D1	Door	090 x 210	-	210
D2	Door	075 x 210	-	210
O	Opening	090 x 210	-	210
W1	Window	150 x 120	090	210
W2	Window	090 x 120	090	210
V	Ventilator	060 x 060	150	210