

PLAN SHOWING THE PROPOSED CONSTRUCTION OF R.C.C. COMMERCIAL (PETROL BUNK OFFICE) BUILDING IN GROUND FLOOR AT OLD S.NO.68/1-PART, NEW S.NO.68/1B1A-PART (WESTERN SIDE SOUTHERN PORTION), PATTA NO.1768, CHOLAPURAM VILLAGE & GROUP, CHOLAPURAM PANCHAYAT, SIVAGANGAI TALUK & SIVAGANGAI DISTRICT.

APPLICANT : TERRITORTY MANAGER,
M/S NAYARA ENERGY LIMITED.



DRY LAND OF MANIKANDAN
AT S.NO.68/1B1A-PART

DRY LAND OF MANIKANDAN
AT S.NO.68/1B1A-PART

DRY LAND OF MUTHUMANICKAM
AT S.NO.68/1B1-PART

THANJAVUR - MANAMADURAI (NH-266)

SITE PLAN

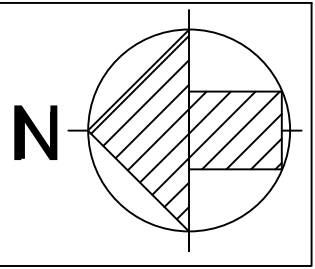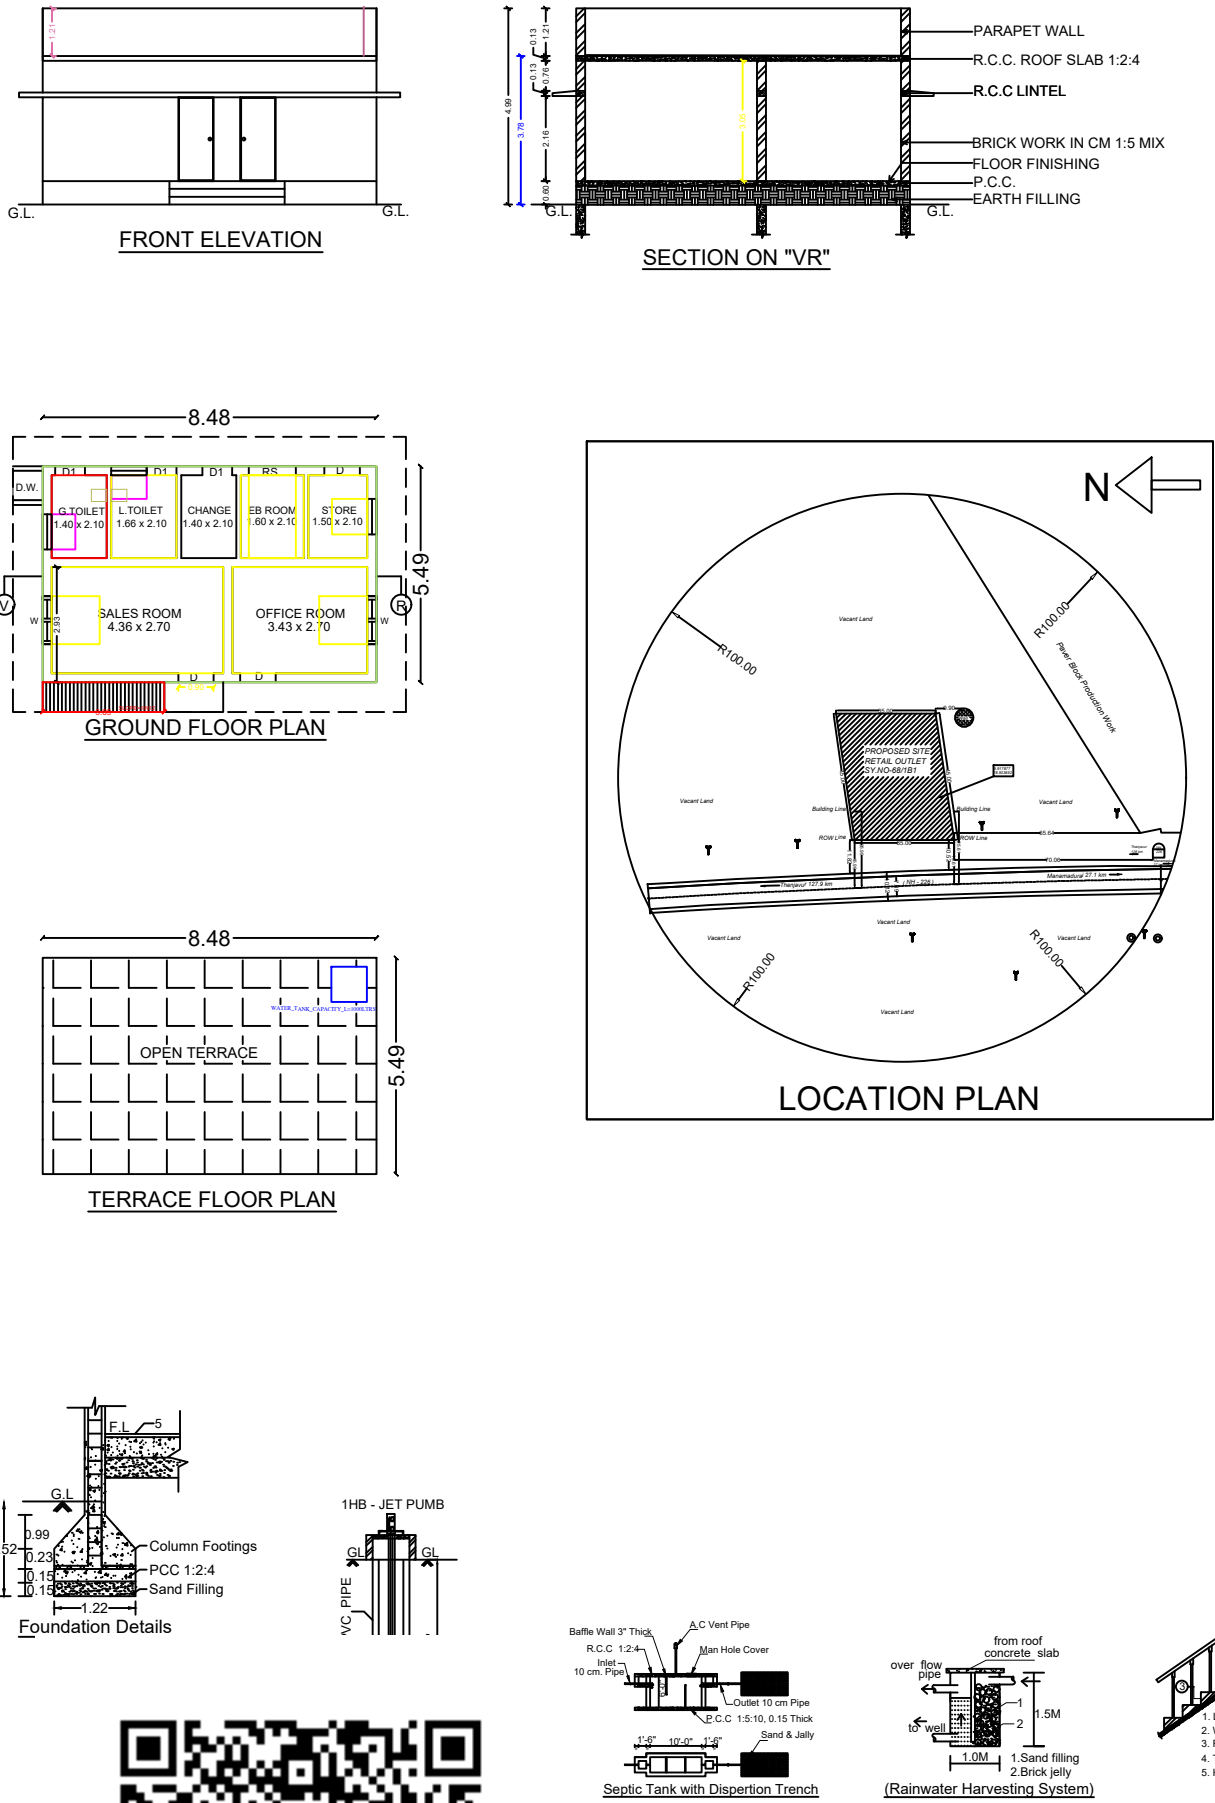

COMPASS FOR SITE PLAN

AREA DETAILS	SQ.M.	SQ.FT.
AS PER DOCUMENT AREA	1558.39	16768.30
TSLR/FMB AREA	---	---
AS PER SITE	1572.53	16920.40

ALL DIMENSIONS ARE IN METRES

AREA STATEMENT				
S.No	AREA DETAILS	FSI SQ MT (A)	NON-FSI SQ MT (B)	TOTAL AREA SQ MT I = (A+B)
01	STILT FLOOR	---	---	---
02	GROUND FLOOR	46.56	---	46.56
03	FIRST FLOOR	---	---	---
04	SECOND FLOOR	---	---	---
05	HEAD ROOM	---	---	---
06	LIFT AREA	---	---	---
	TOTAL	46.56	---	46.56

FLOOR SPACE INDEX (FSI) = $\frac{46.56}{1572.53} = 0.03$
PLOT COVERAGE (PC) = 3%

JOINERY DETAILS			
RS	Rolling Shutter	1.22 x 2.10	
D	Door	0.90 x 2.10	ROAD
D1	Door	0.75 x 2.10	BOUNDARY
O	Open	1.00 x 2.10	
W	Window	1.22 x 1.22	PROPOSED BUILDING
W1	Window	0.76 x 0.60	
V	Ventilator	0.80 x 0.62	DRIVE WAY
V1	Ventilator	0.90 x 0.62	

PARKING STATEMENT			
NO. OF FLOOR	DESCRIPTION	TOTAL NO OF PARKING	
		REQUIRED	PROVIDED
GF	CAR	00 No	00 No
	TWO WHEELER	00 No	02 Nos

N. Vignesh
MITHRAN ASSOCIATES
Er.A.VIGNESH MANIKANDAN B.E., A.M.I.E.,
CHARTERED ENGINEER
REGISTERED ENGINEER-GRADE II
Reg. No.RE. II/SVG.09/24, Reg. No. 112/LS/2020/00026,
SIVAGANGAI - 630561
CONTACT : +91-9791777183
REGISTERED ENGINEER

For NAYARA ENERGY LIMITED
Authorized Signatory
APPLICANT