


PLAN SHOWING THE PROPOSED CONSTRUCTION OF R.C.C. ROOF RESIDENTIAL BUILDING IN GROUND FLOOR


AT OLD NATHAM S.NO.127-PART,NEW NATHAM S.NOS.234/3 & 234/11,PATTA NO.253,PERIYAKANNANUR

VILLAGE & PANCHAYAT,PERIYAKANNANUR GROUP,KALAYARKOIL TALUK,SIVAGANGAI DISTRICT.


OWNER NAME :Smt:P.SANTHI W/O PANDIMUTHU

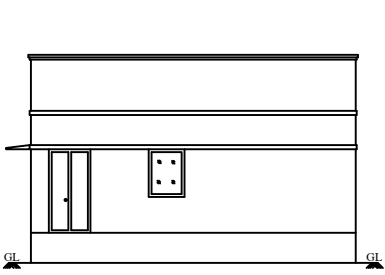


ELEVATION

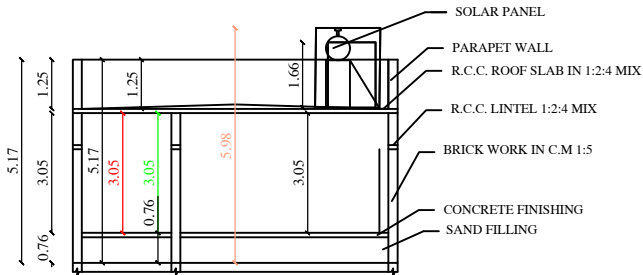


CUT SECTION ON AA

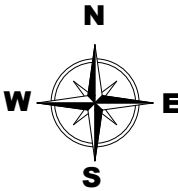


SITE PLAN

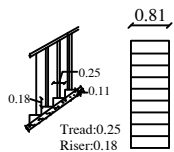


STAIRCASE DETAIL

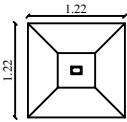


FOUNDATION DETAILS

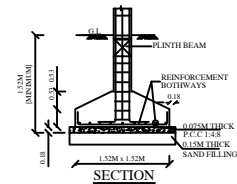


SECTION

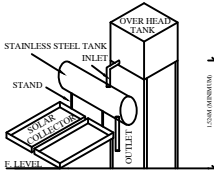


SOLAR WATER HEATING SYSTEM

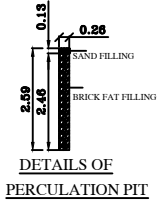


DETAILS OF PERCOLATION PIT

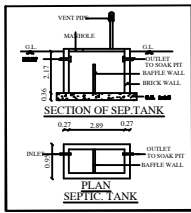


SECTION OF SEPTIC TANK

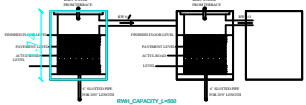

RAIN WATER HARVESTING SYSTEM

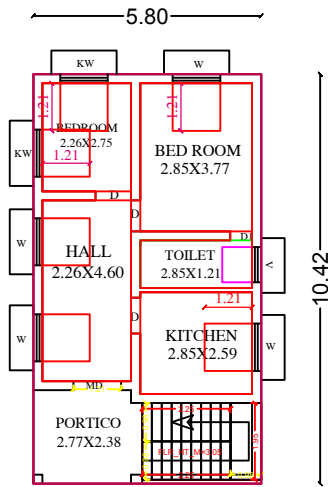

PRC

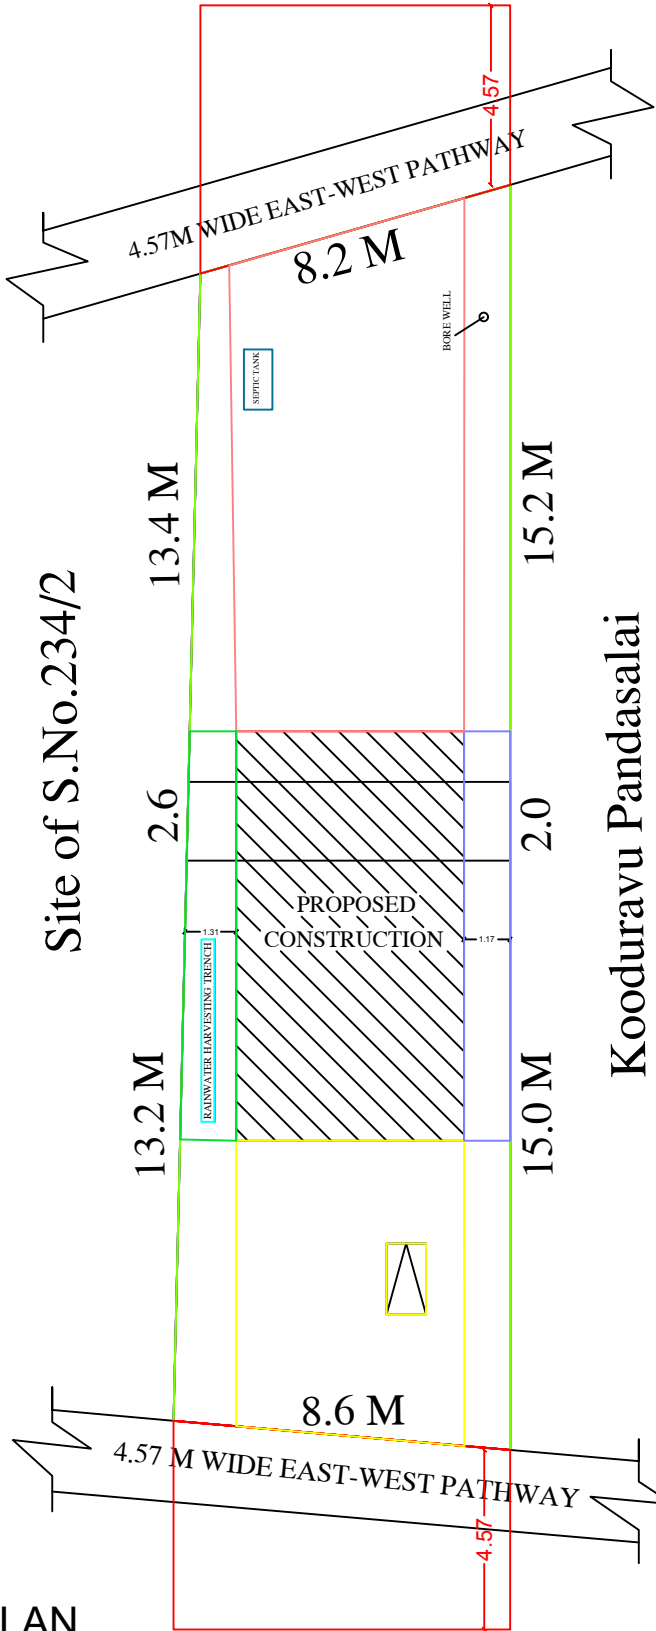

SITE PLAN

AREA STATEMENT	Sq.ft	Sq.mt
SITE AREA	2616.00	240.00
PRO.GROUND FLOOR AREA	650.33	60.44
VACANT AREA	1965.67	179.56

SCHEDULE OF JOINERIES:		
MD -MAIN DOOR	- 4'0" X 8'0" OR	1.22 X 2.44
D -DOOR	- 3'0" X 7'0" OR	0.91 X 2.13
D1 -DOOR	- 2'6" X 7'0" OR	0.76 X 2.13
O -OPEN	- 3'0" X 7'0" OR	0.91 X 2.13
W -WINDOW	- 3'0" X 4'0" OR	1.07 X 1.22
KW -KITCHEN WINDOW	- 3'6" X 3'6" OR	1.06 X 1.06
V-VENTILATOR	- 2'0" X 2'6" OR	0.61 X 0.76
W1-WINDOW 1	- 4'0" X 4'0" OR	1.21 X 1.21
W2-WINDOW 2	- 4'6" X 4'0" OR	1.36 X 1.21

REFERENCE
• ALL DIMENSIONS ARE IN METER
NOTE: THE NUMBER OF CAR/TWO WHEELER PARKING SPACES REQUIRED SHALL BE CALCULATED FOR 75% OF THE TOTAL PLINTH AREA IN THE BUILDING
• WASTE WATER COLLECT TO SOAK PIT
• SOLAR WATER HEATER SYSTEM TO BE PROVIDED
• RAIN WATER HARVESTING SYSTEM TO BE PROVIDED
• "U" TRAP SEPTIC TANK DESIGN TO BE PROVIDED

P. Santhi
Owner Signature

L. Anand
Er.S.ANAND D.C.E., A.Cad.,
LICENSED BUILDING SURVEYOR
Reg. No. 112/LS/2021/00016
KOLLANGUDI, KALAYARKOIL
SIVAGANGAI
Cell : 84890 68015

Registered Engineer Signature