


PLAN SHOWING THE PROPOSED CONSTRUCTION OF R.C.C. AND TIN SHEET ROOF COMMERCIAL COW SHED


GROUND FLOOR AT SF NO: 64/1, PATTA NO: 1184 IN NEMAM GROUP, NEMAM VILLAGE AND PANCHAYAT, SAKKOTTAI UNION,


THIRUPATHUR TALUK, SIVAGANGAI DISTRICT - TAMILNADU

SPECIFICATIONS		
1. SAND FILLING		
2. P.C.C. MIX RATIO 1:5:10 40MM METAL		
3. R.C.C. ISOLATED FOUNDATION		
4. BRICK WORK CM MIX RATIO 1:6		
5 R.C.C. 1:1.5:3 MIX AS PER IS 456 : 2000		
SCHEDULE OF JOINERIES		
LEGEND	FEET	METRE
MAIN DOOR -MD	4'-0" X 7'-0"	1.22 X 2.10
DOOR - D	3'-3" X 7'-0"	1.00 X 2.10
DOOR -D1	3'-0" X 7'-0"	0.91 X 2.10
WINDOW -W	4'-0" X 4'-0"	1.22 X 1.22
VENTILATOR - V	3'-0" X 2'-0"	0.91 X 0.61
AREA DETAILS	SQ.FT	SQ.MT
SITE AREA	131319.70	12200.00
BLOCK - 1 R.C.C ROOF PRO GROUND FLOOR	300.31	27.90
BLOCK - 2 TIN SHEET ROOF PRO GROUND FLOOR	246.27	22.88
VACANT AREA	130773.12	12149.22
COLOR INDEX		
	SITE / BOUNDARY AREA	
	PROPOSED BUILDING	
	EXISTING ROAD	
APPLICANT		
		
Mrs. M. RAMA LAKSHMI W/o Mr. BALAKUMAR.		
ENGINEER		
		
Er. M. KAVI GANESH., D.C.E., D.T.C.P. (SVG) ENGINEER (R.C.E.), REGD. ENGINEER, GRADE - III REGD. NO:- 111/LS/2019/00013 KARAIKUDI CORPORATION. CELL NO : 85088 41705		
OFFICE USE		

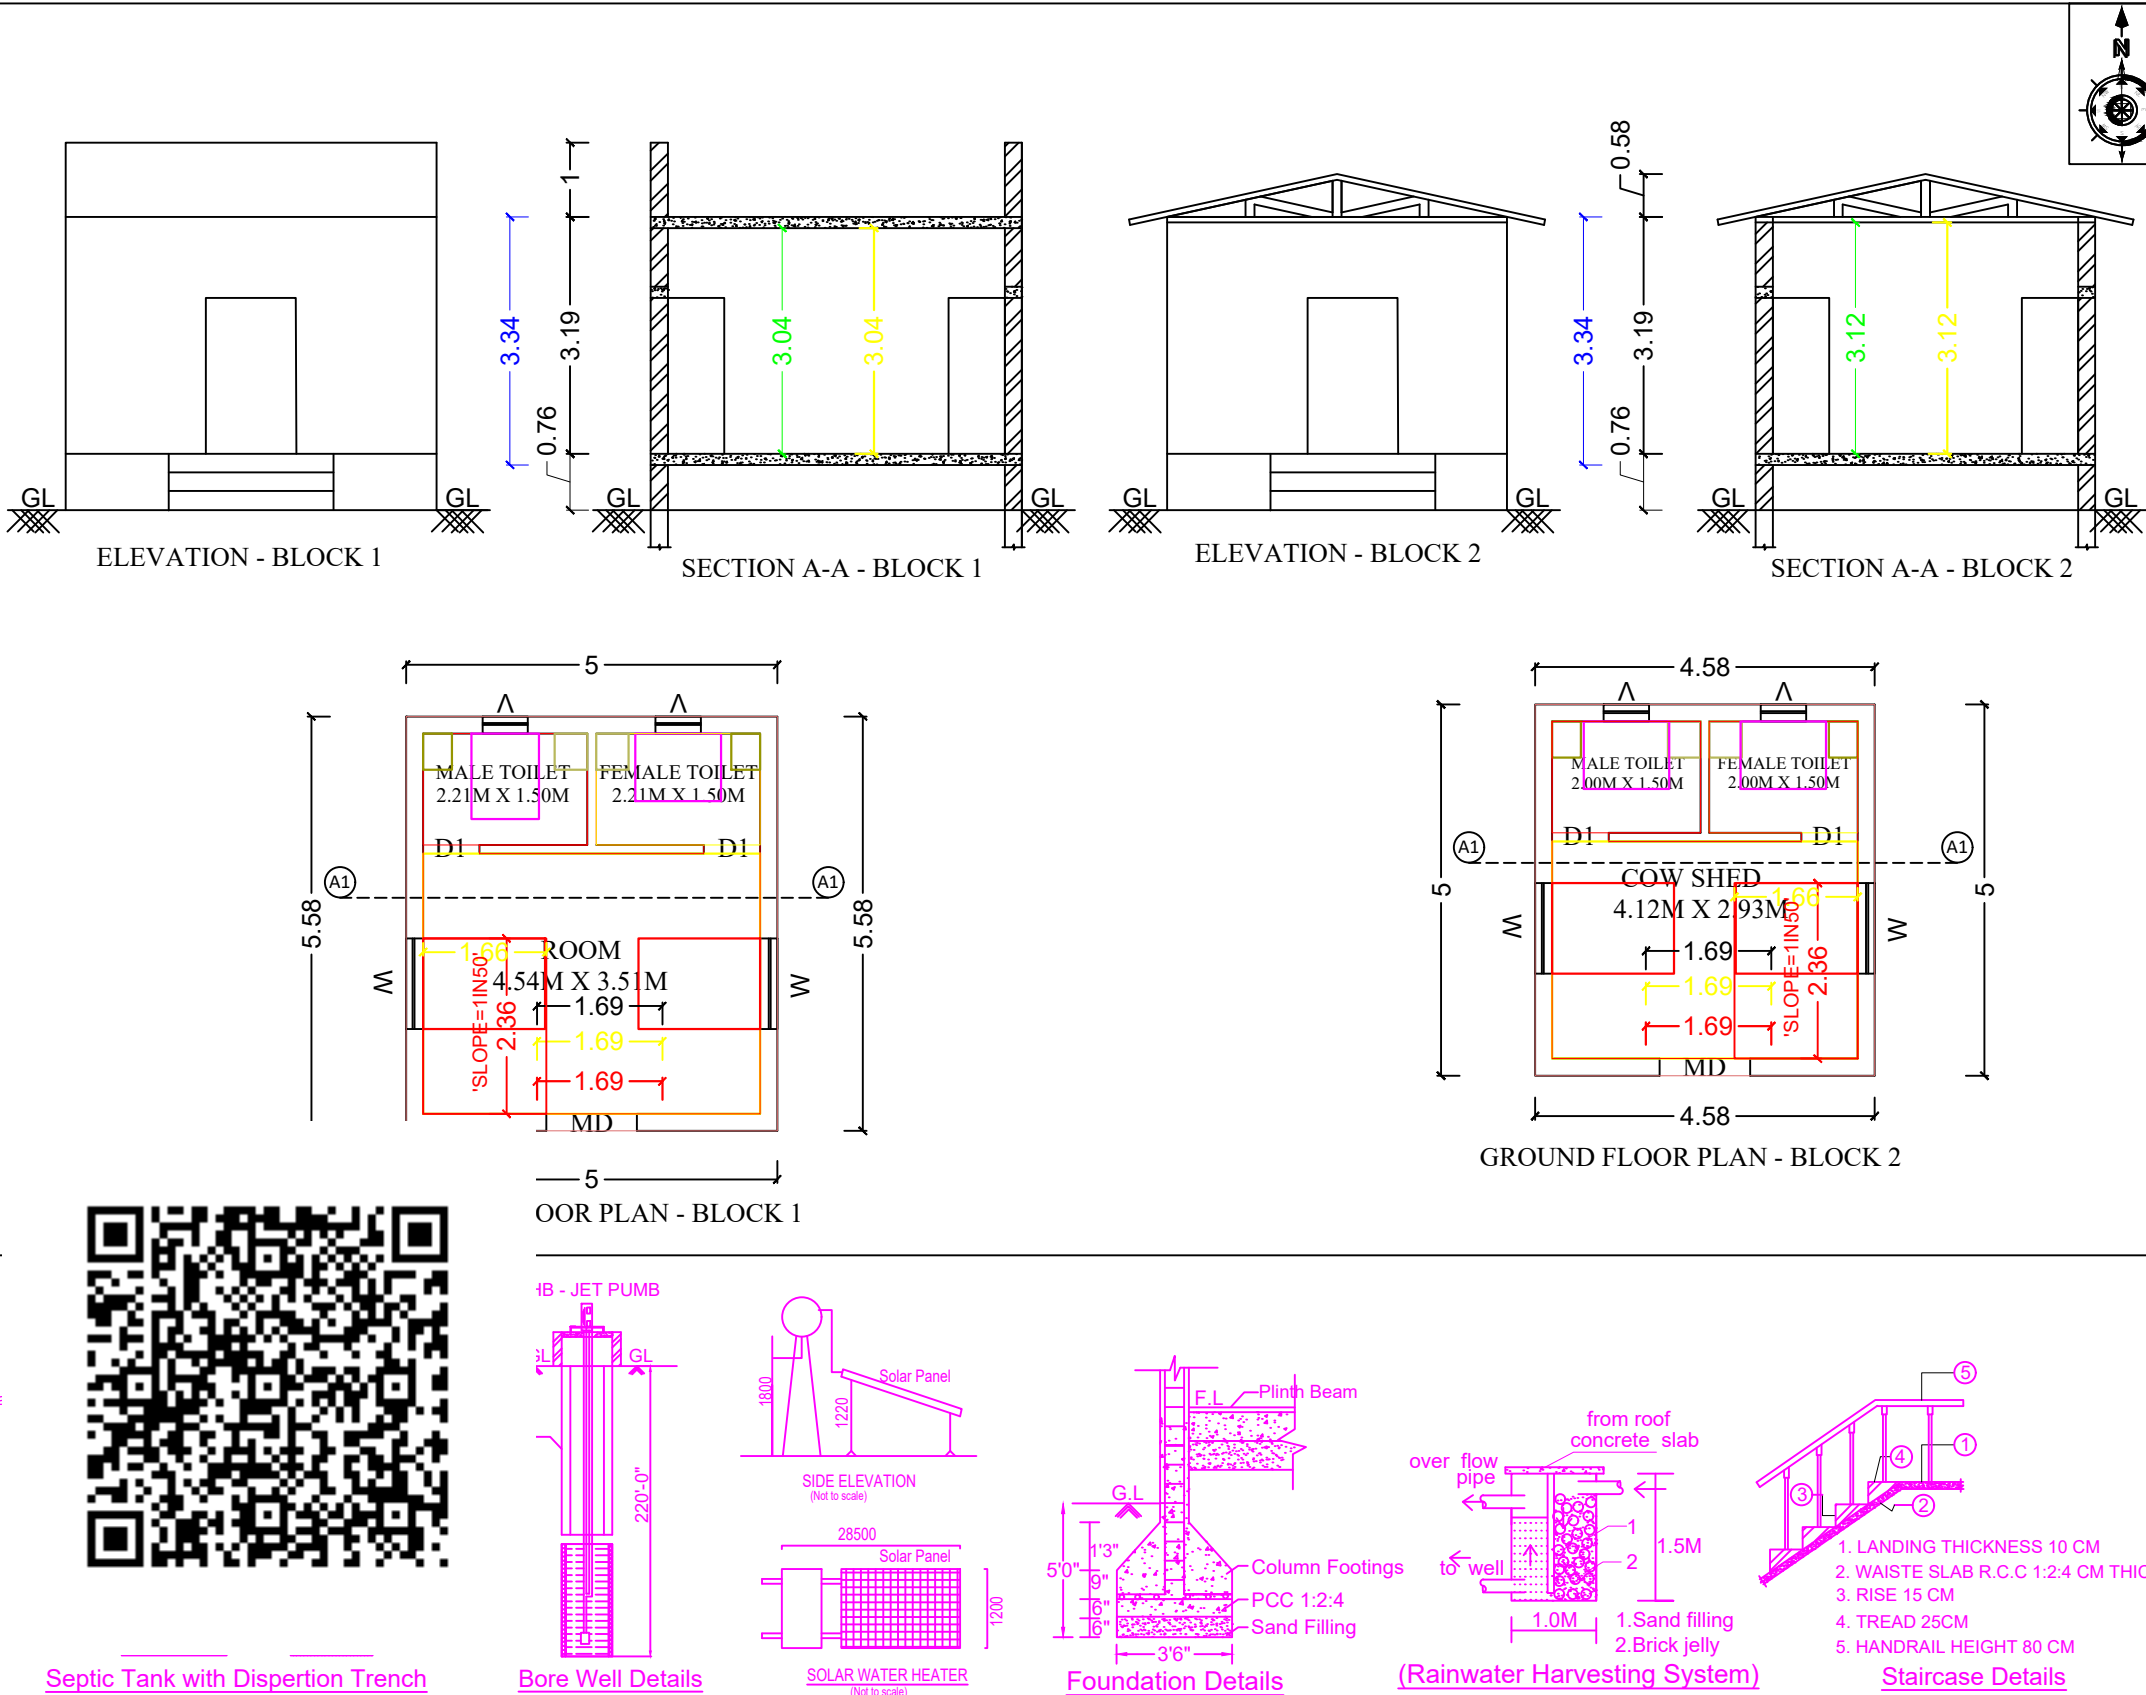

GROUND FLOOR AT SF NO: 64/1, PATTA NO: 1184 IN NEMAM GROUP, NEMAM VILLAGE AND PANCHAYAT, SAKKOTTAI UNION,
THIRUPATHUR TALUK, SIVAGANGAI DISTRICT - TAMILNADU

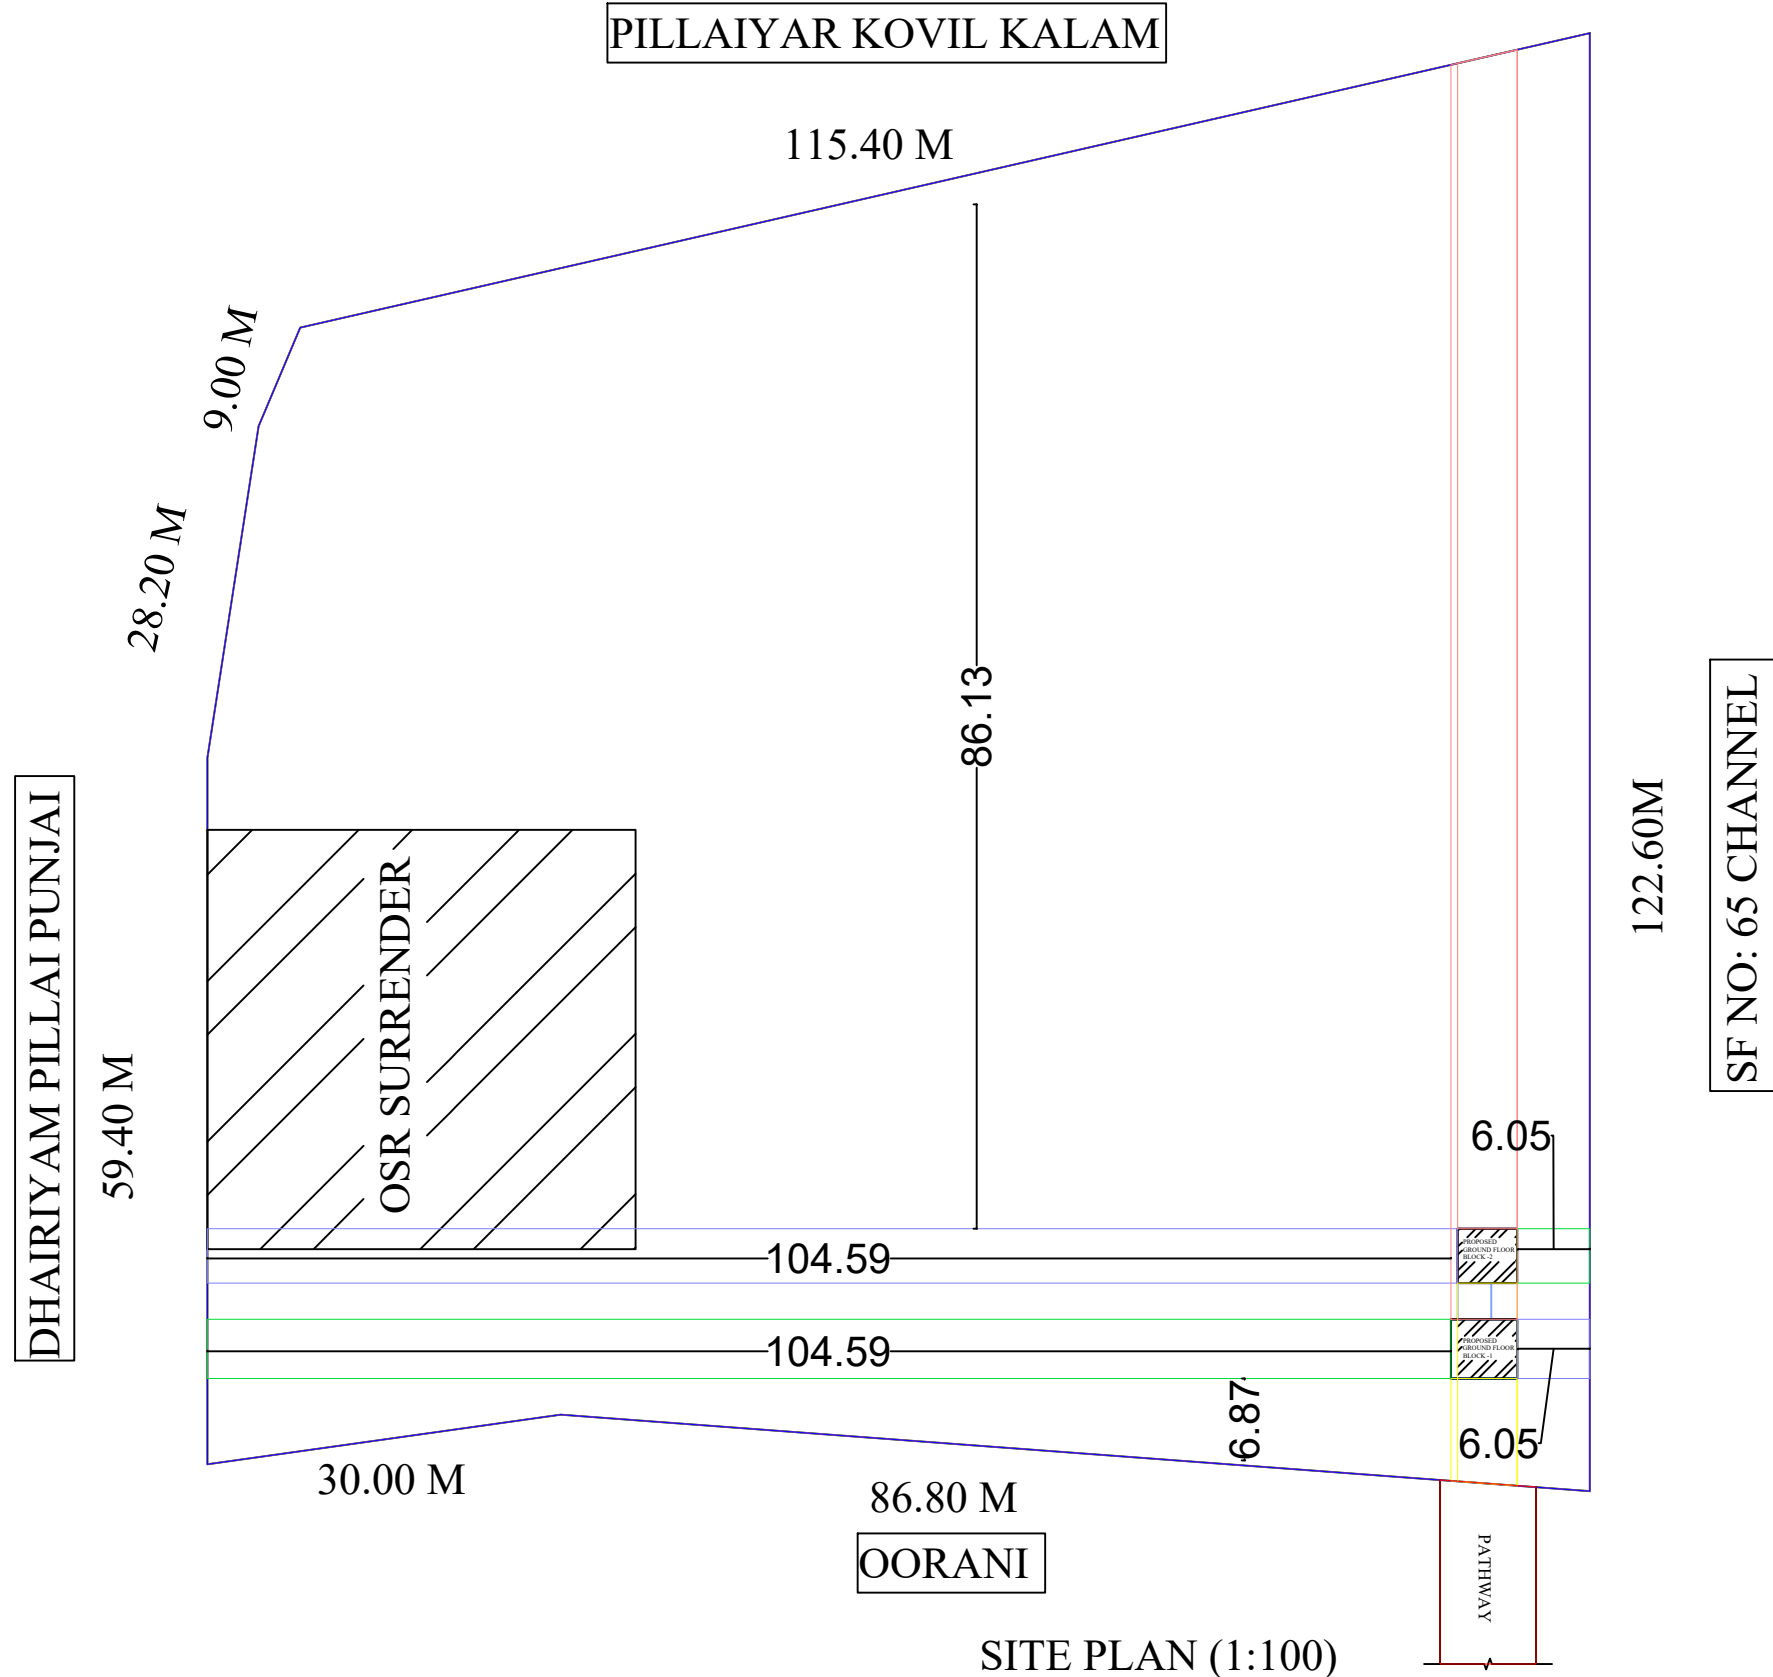

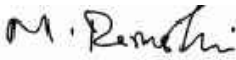SPECIFICATIONS		
1. SAND FILLING		
2. P.C.C. MIX RATIO 1:5:10 40MM METAL		
3. R.C.C. ISOLATED FOUNDATION		
4. BRICK WORK CM MIX RATIO 1:6		
5 R.C.C. 1:1.5:3 MIX AS PER IS 456 : 2000		
SCHEDULE OF JOINERIES		
LEGEND	FEET	METRE
MAIN DOOR -MD	4'-0" X 7'-0"	1.22 X 2.10
DOOR - D	3'-3" X 7'-0"	1.00 X 2.10
DOOR -D1	3'-0" X 7'-0"	0.91 X 2.10
WINDOW -W	4'-0" X 4'-0"	1.22 X 1.22
VENTILATOR - V	3'-0" X 2'-0"	0.91 X 0.61
AREA DETAILS	SQ.FT	SQ.MT
SITE AREA	131319.70	12200.00
BLOCK - 1 RCC ROOF PRO GROUND FLOOR	300.31	27.90
BLOCK - 2 TIN SHEET ROOF PRO GROUND FLOOR	246.27	22.88
VACANT AREA	130773.12	12149.22
COLOR INDEX		
	SITE / BOUNDARY AREA	
	PROPOSED BUILDING	
	EXISTING ROAD	
APPLICANT		
		
Mrs. M. RAMA LAKSHMI W/o Mr. BALAKUMAR.		
ENGINEER		
		
Er. M. KAVI GANESH., D.C.E., D.T.C.P. (SVG) ENGINEER (R.C.E.), REGD. ENGINEER, GRADE - III REGD. NO:- 111/LS/2019/00013 KARAIKUDI CORPORATION. CELL NO : 85088 41705		
OFFICE USE		