


PLAN SHOWING THE PROPOSED CONSTRUCTION OF R.C.C. ROOF RESIDENTIAL BUILDING IN GROUND & FIRST FLOOR AT

OLD S.NO.275/4A1-PART,NEW SUBDIVISION S.NO.275/4A1B,PATTA NO.3863,MONGANKANMOI VILLAGE & GROUP,

PULIYADITHAMMAM PANCHAYAT,KALAYARKOIL TALUK & SIVAGANGAI DISTRICT.

NAME OF THE OWNER:Sri.R.MUTHIAH S/O RAMANATHAN.

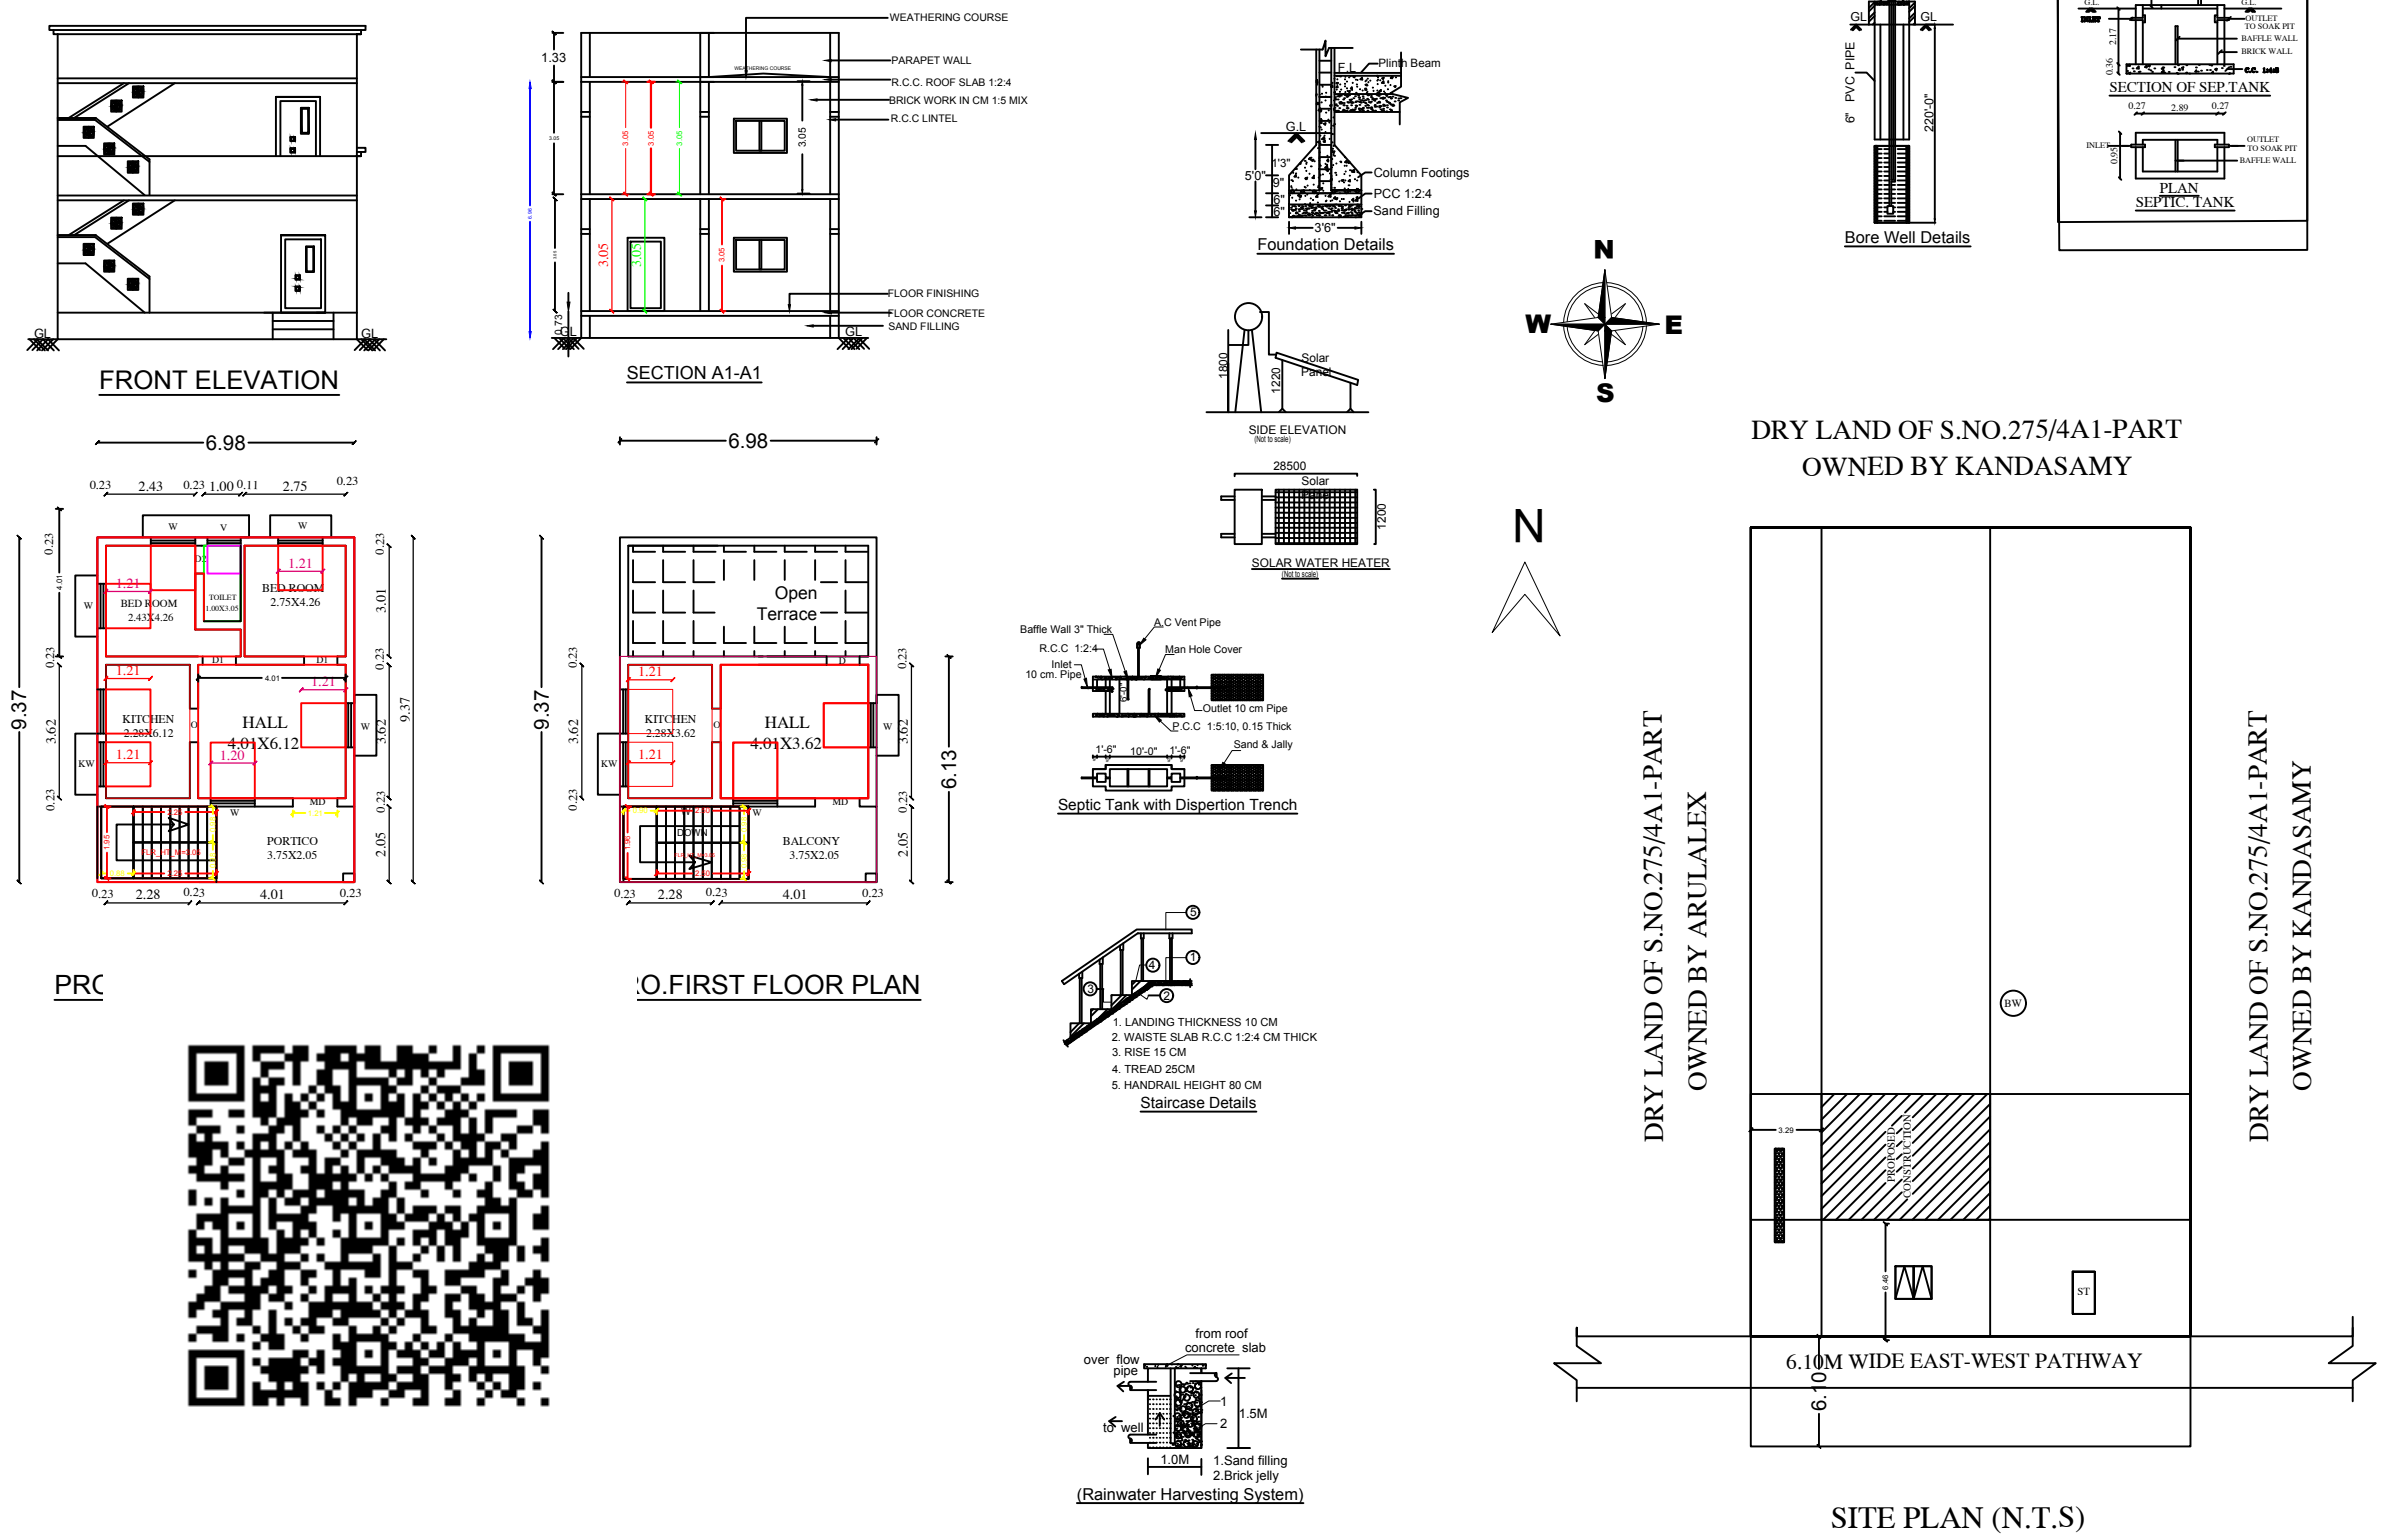

OFFICE USE

SCHEDULE OF JOINERIES

MAIN DOOR MD	1.20 X 2.10
DOOR D	1.00 X 2.10
DOOR D1	0.90 X 2.10
WINDOW W	1.20 X 1.20
VENTILATOR V	0.90 X 0.60

PLINTH AREA DETAILS

SITE AREA	11761.20 SQ.FT	1094.00 SQ.M
PRO.GROUND FLOOR AREA	703.70 SQ.FT	65.40 SQ.M
PRO.FIRST FLOOR AREA	460.42 SQ.FT	42.79 SQ.M
VACANT AREA	11057.50 SQ.FT	1028.60 SQ.M

COLOR INDEX

	SITE / BOUNDARY AREA
	PROPOSED BUILDING
	EXISTING ROAD

Muthiah
APPLICANT

E. S. Anand
Er.S.ANAND D.C.E., A.Cad.,
LICENSED BUILDING SURVEYOR
Reg. No. 112/LS/2021/00016
KOLLANGUDI, KALAYARKOIL
SIVAGANGAI
Cell : 84890 68015

ENGINEER