


PLAN SHOWING THE PROPOSED CONSTRUCTION OF R.C.C ROOF RESIDENTIAL BUILDING IN GROUND FLOOR AT S.NO.41/6I-(NORTH EASTERN PART),KADANERI VILLAGE & GROUP,KADANERI PANCHAYAT, SIVAGANGAI TALUK,SIVAGANGAI DISTRICT.

NAME OF THE OWNER:Mr:C.SELVAKUMAR S/O CHINNAMARUTHU.

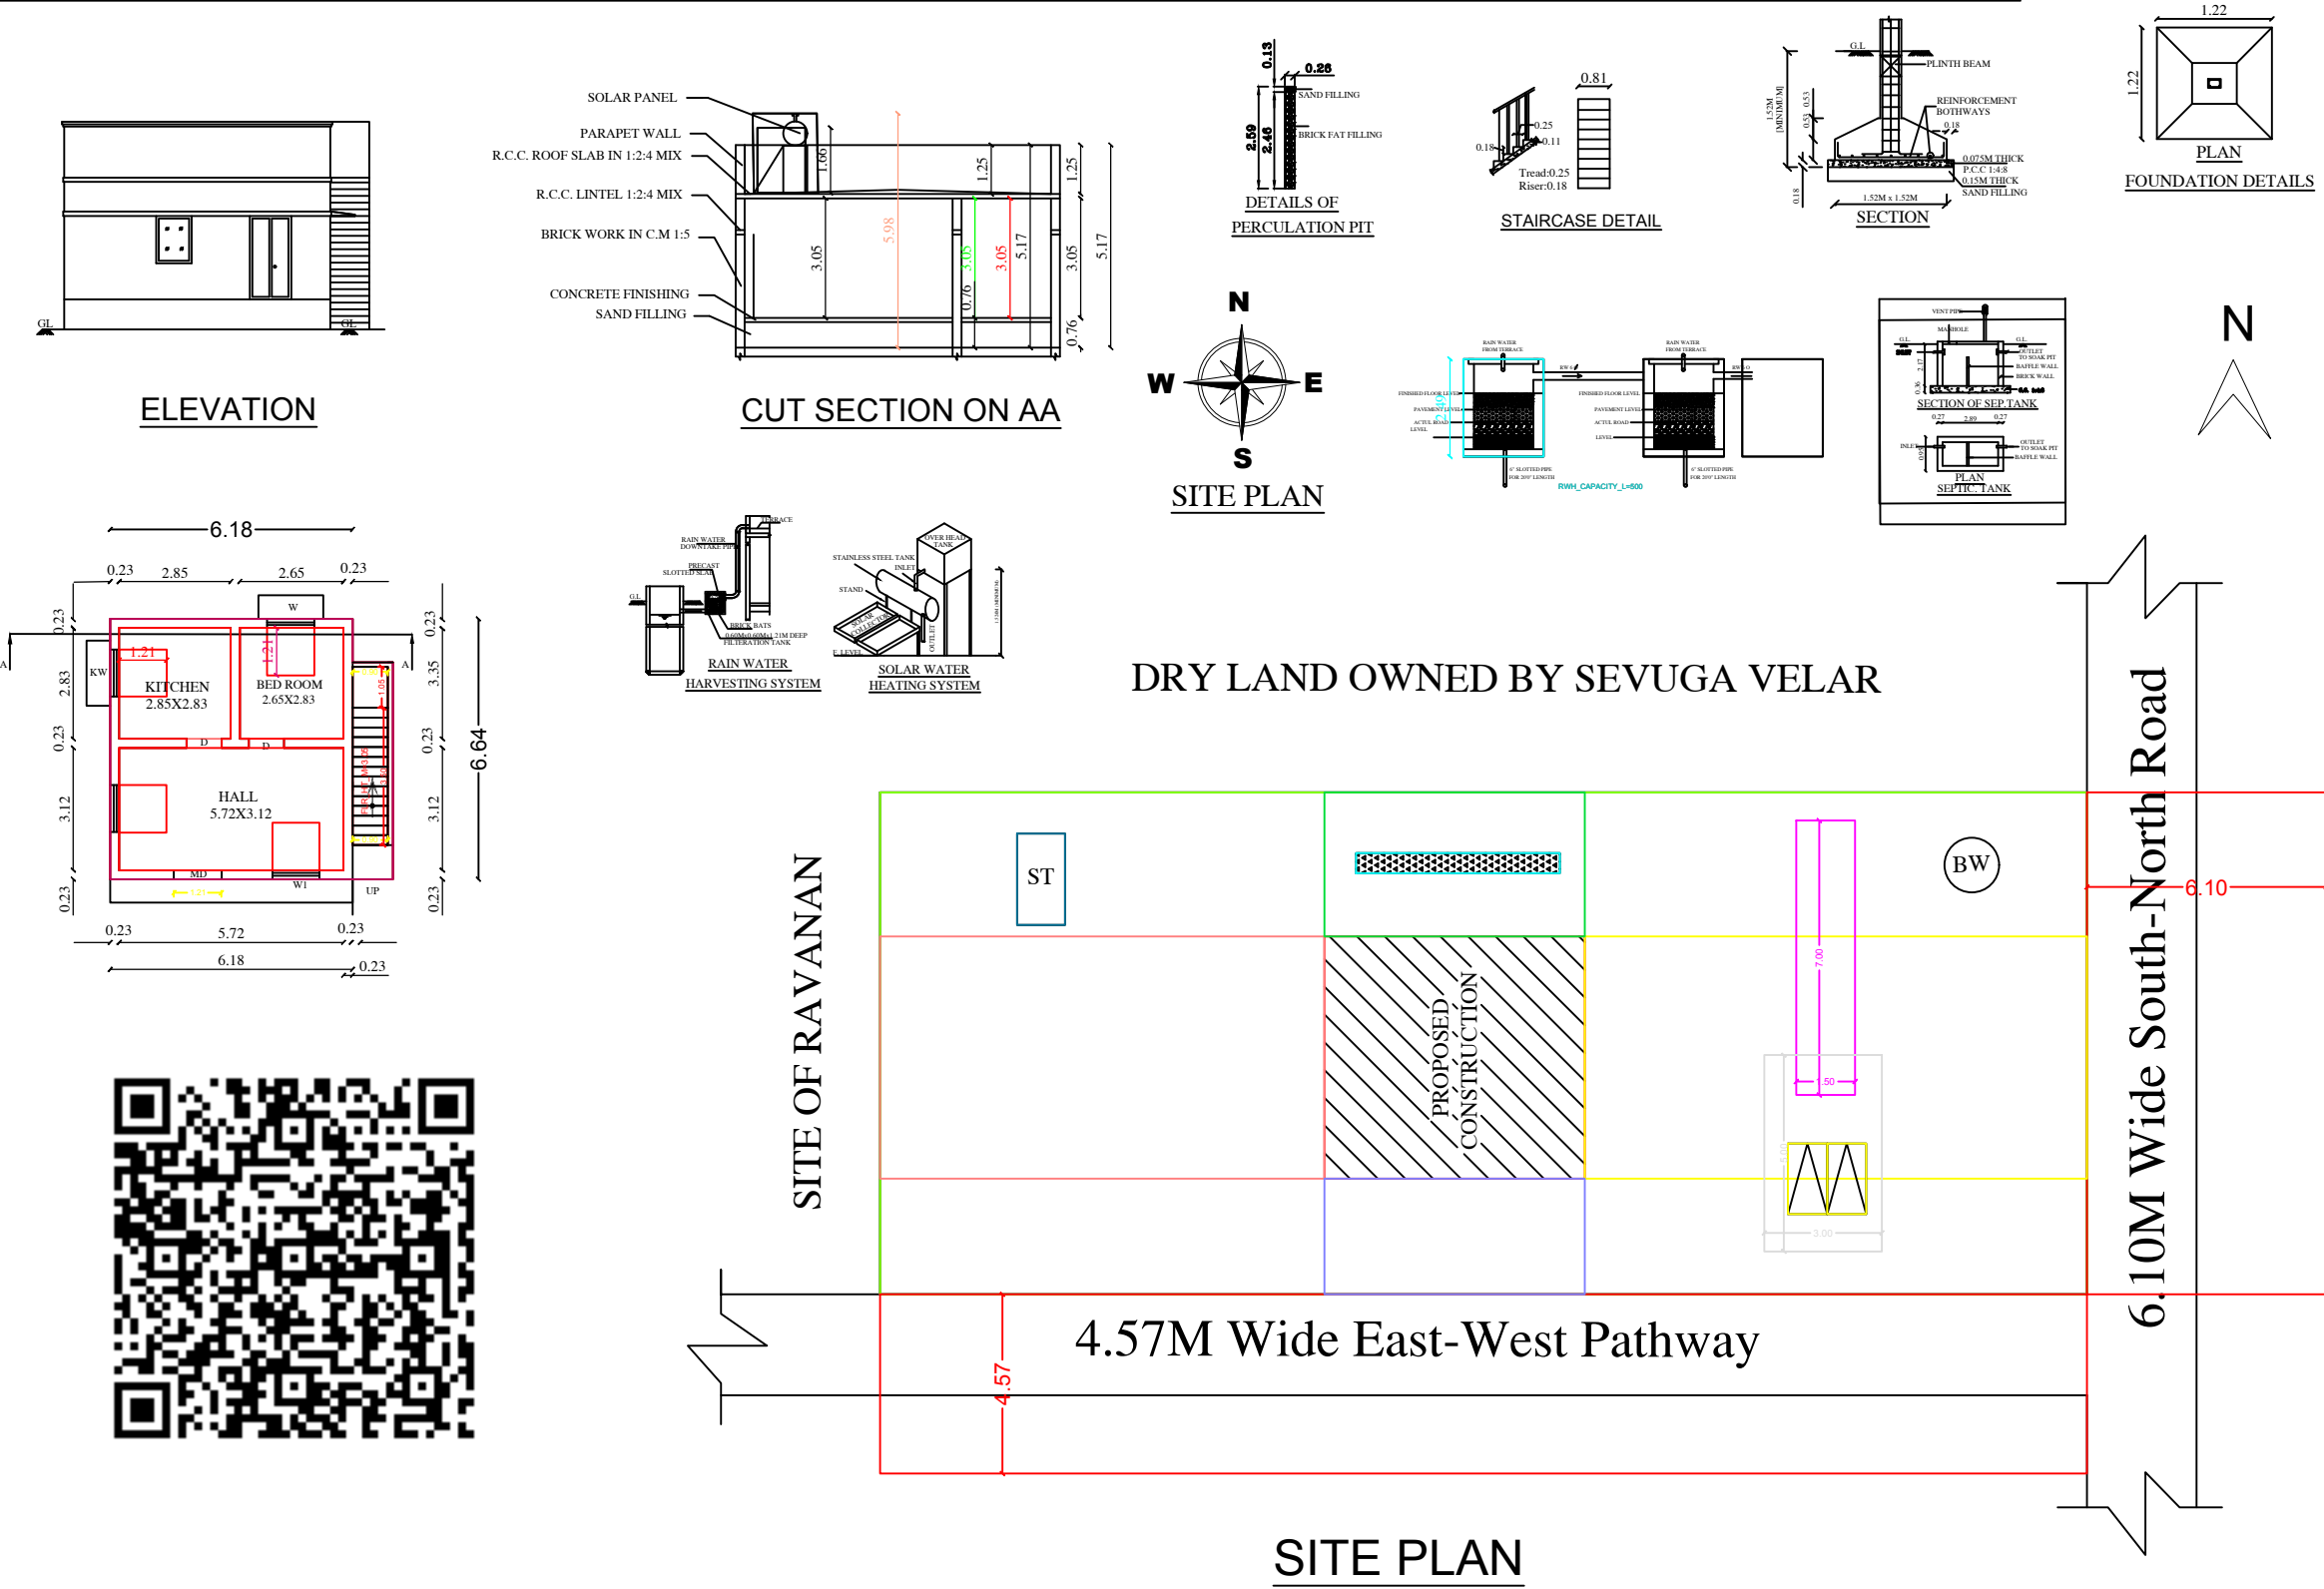

AREA STATEMENT	Sq.ft	Sq.mt
PLOT AREA	4225.00	393.00
PRO.GROUND FLOOR AREA	502.81	46.73
VACANT AREA	3722.19	346.27

SCHEDULE OF JOINERIES:		
MD -MAIN DOOR	- 4'0" X 8'0" OR	1.22 X 2.44
D -DOOR	- 3'0" X 7'0" OR	0.91 X 2.13
D1 -DOOR	- 2'6" X 7'0" OR	0.76 X 2.13
O -OPEN	- 3'0" X 7'0" OR	0.91 X 2.13
W -WINDOW	- 3'0" X 4'0" OR	1.07 X 1.22
KW -KITCHEN WINDOW	- 3'6" X 3'6" OR	1.06 X 1.06
V-VENTILATOR	- 2'0" X 2'6" OR	0.61 X 0.76
W1-WINDOW 1	- 4'0" X 4'0" OR	1.21 X 1.21
W2-WINDOW 2	- 4'6" X 4'0" OR	1.36 X 1.21

REFERENCE

- ALL DIMENSIONS ARE IN METER

NOTE: THE NUMBER OF CAR/TWO WHEELER PARKING SPACES REQUIRED SHALL BE CALCULATED FOR 75% OF THE TOTAL PLINTH AREA IN THE BUILDING

- WASTE WATER COLLECT TO SOAK PIT
- SOLAR WATER HEATER SYSTEM TO BE PROVIDED
- RAIN WATER HARVESTING SYSTEM TO BE PROVIDED
- "U" TRAP SEPTIC TANK DESIGN TO BE PROVIDED

[Signature]

Owner Signature

[Signature]

Er.S.ANAND D.C.E., A.Cad.,
LICENSED BUILDING SURVEYOR
Reg. No. 112/LS/2021/00016
KOLLANGUDI, KALAYARKOIL
SIVAGANGAI
Cell : 84890 68015

Registered Engineer Signature