
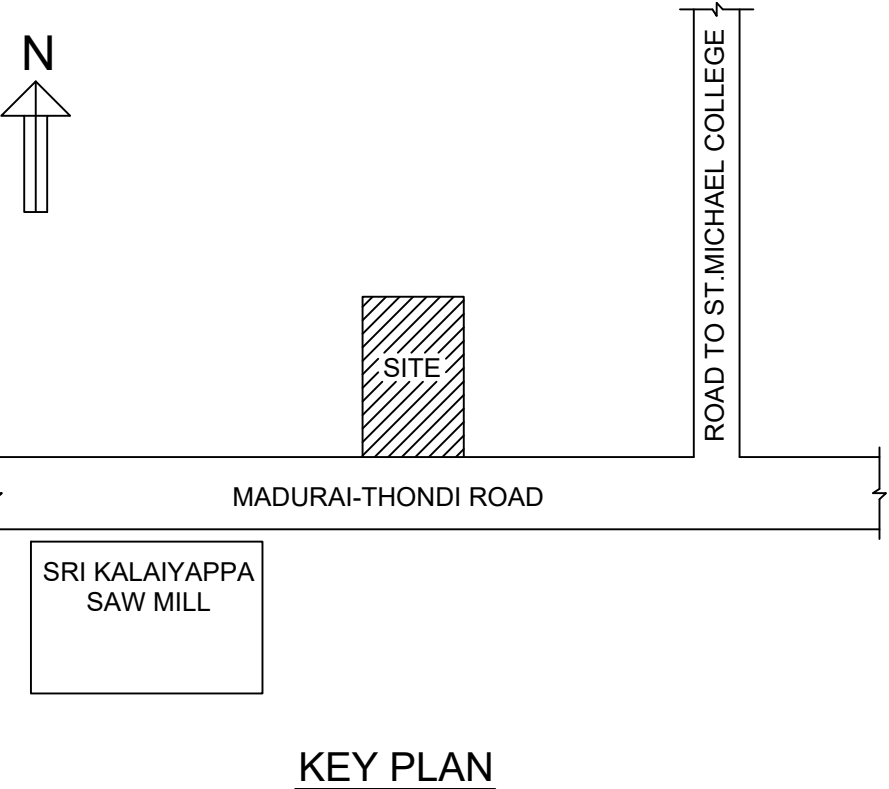
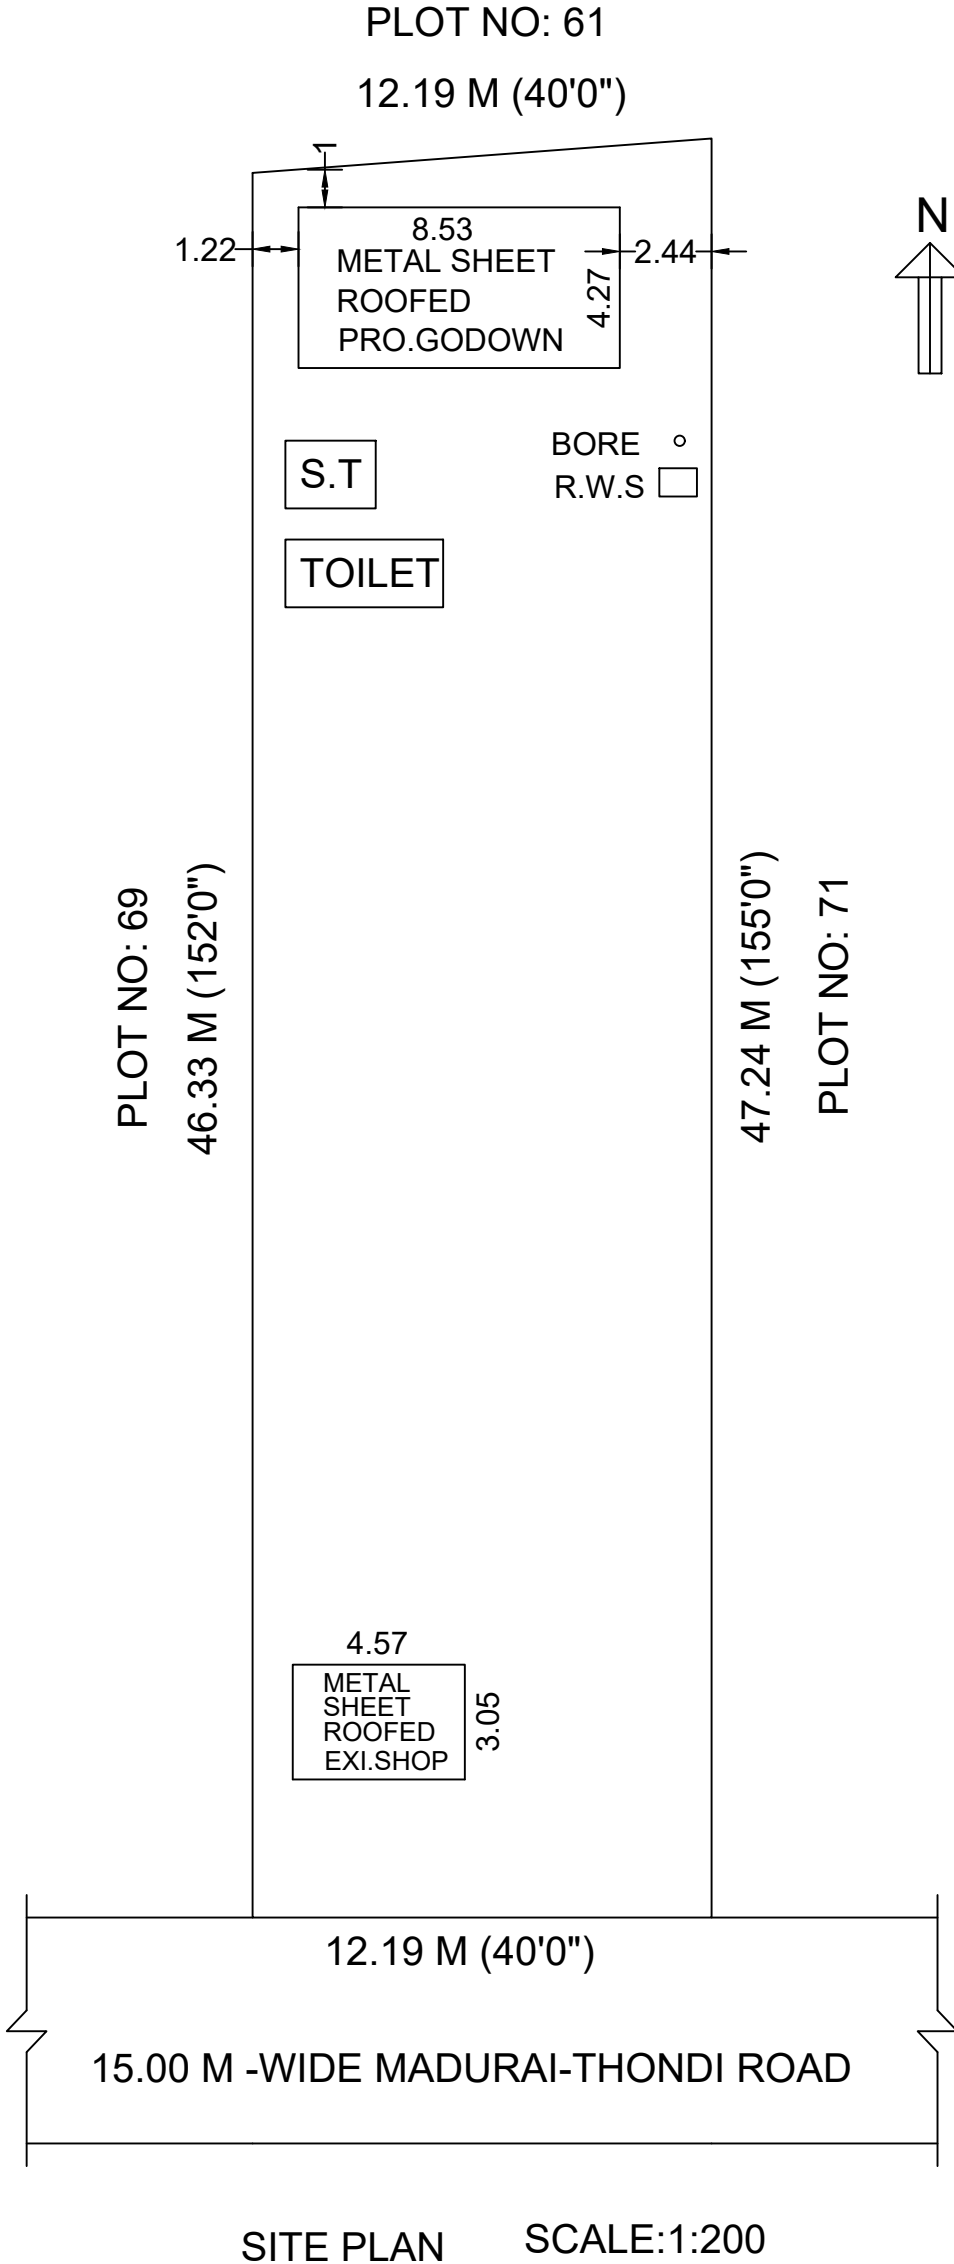
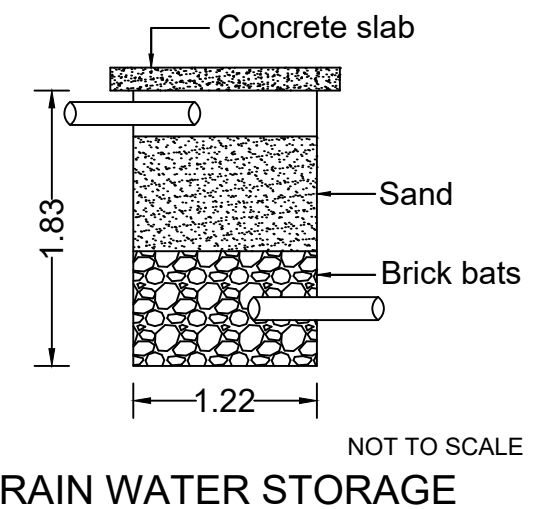
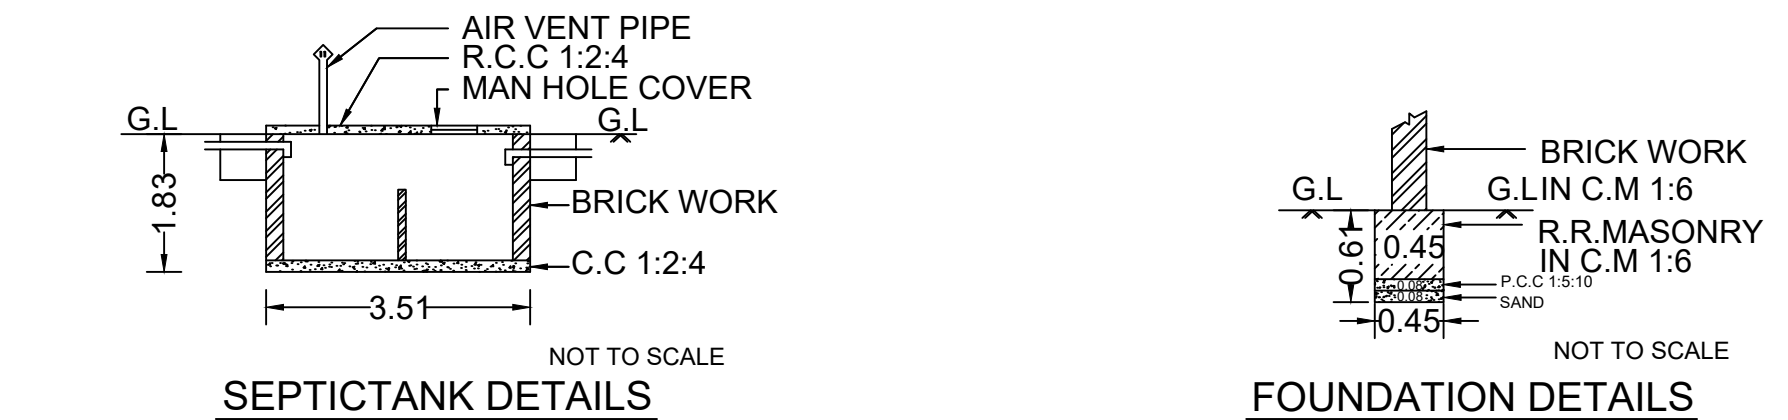
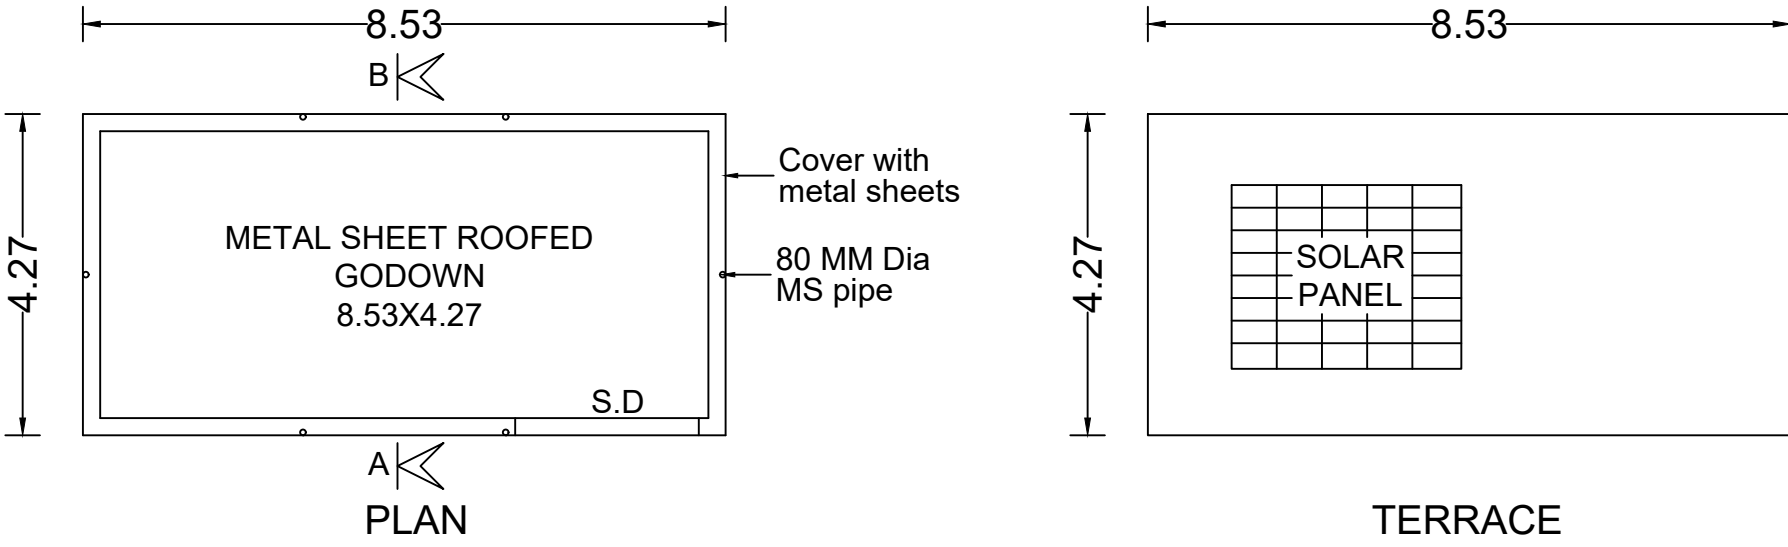


PLAN SHOWING THE PROPOSED CONSTRUCTION OF A METAL SHEET ROOFED GODOWN (COMMERCIAL)
IN SURVEY NO: 286 / 22A, PATTa SURVEY NO: 286 / 26B, PATTa NO: 2777, PLOT NO: 70 AT SRI MEENAKSHI NAGAR,
KOLLANGUDI VILLAGE, KOLLANGUDI GROUP, KOLLANGUDI PANCHAYAT, KALAYARKOIL UNION,
KALAYARKOIL TALUK, SIVAGANGAI DISTRICT.
OWNER: Thiru.S. VENKATESWARAN, S/O. SUBRAMANIYAN. [ALL DIMENSIONS ARE IN 'METER'] SCALE: 1:100

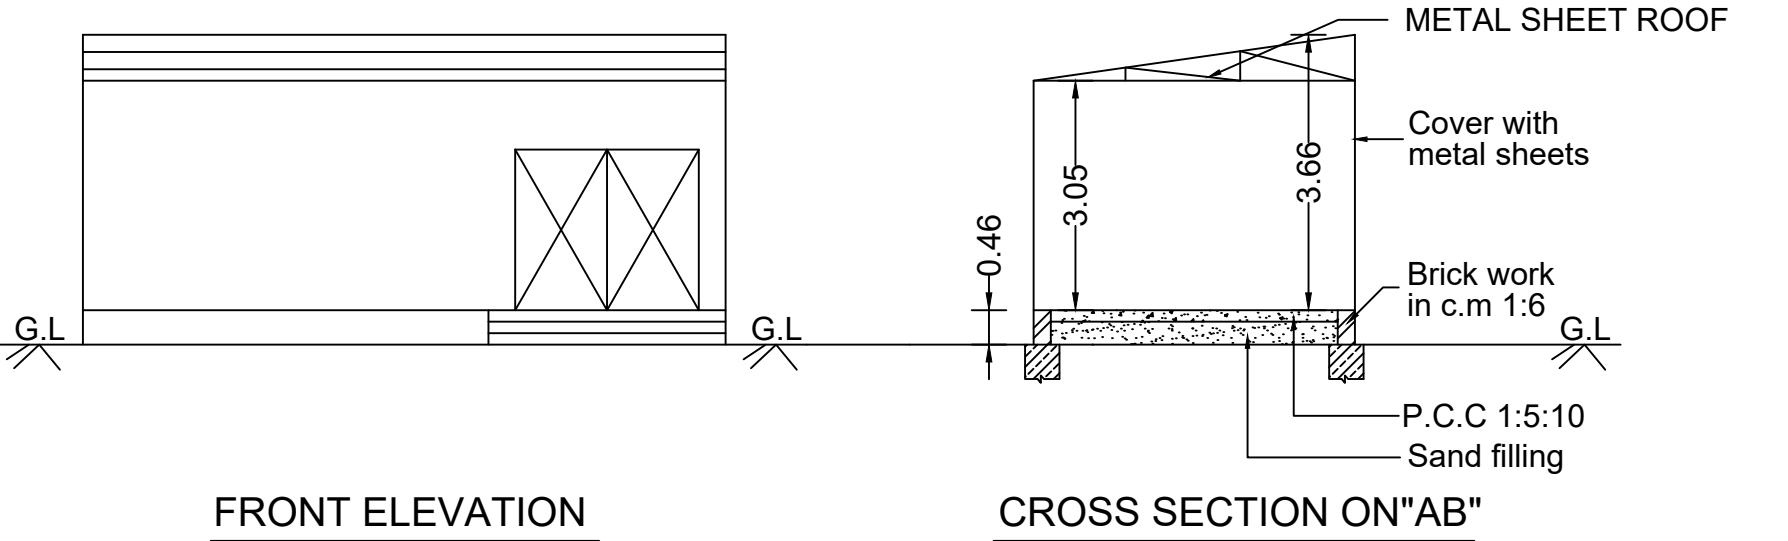

JOINERY DETAILS:		
S.D-STEEL DOOR : 2.44X2.13		
AREA DETAILS	SQ.FT	SQ.M
SITE AREA:		
AS PER DOCUMENT	6140.00	570.42
AS PER PATTa	6146.19	571.00
AS PER SITE	6140.00	570.42
PROPOSED GODOWN (METAL SHEET ROOFED)	391.91	36.41
EXISTING SHOP (METAL SHEET ROOFED)	150.05	13.94
OPEN AREA	5598.04	520.07

S. சிவசுப்பிரமணியன்

SIGNATURE OF OWNER:

D. RAVI, B.E.,
Consulting Civil Engineer
Licensed Building Surveyor
2309, Somasundaram Nagar
Kalayarkoil-630 551, Sivagangai Dt.
Cell No: 98655 06998

SIGNATURE OF REGISTERED ENGINEER: