

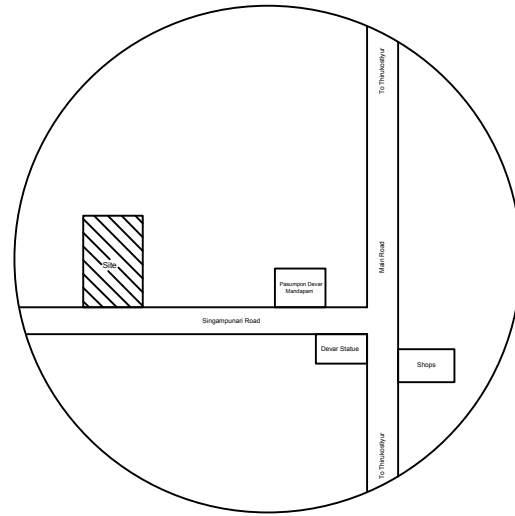
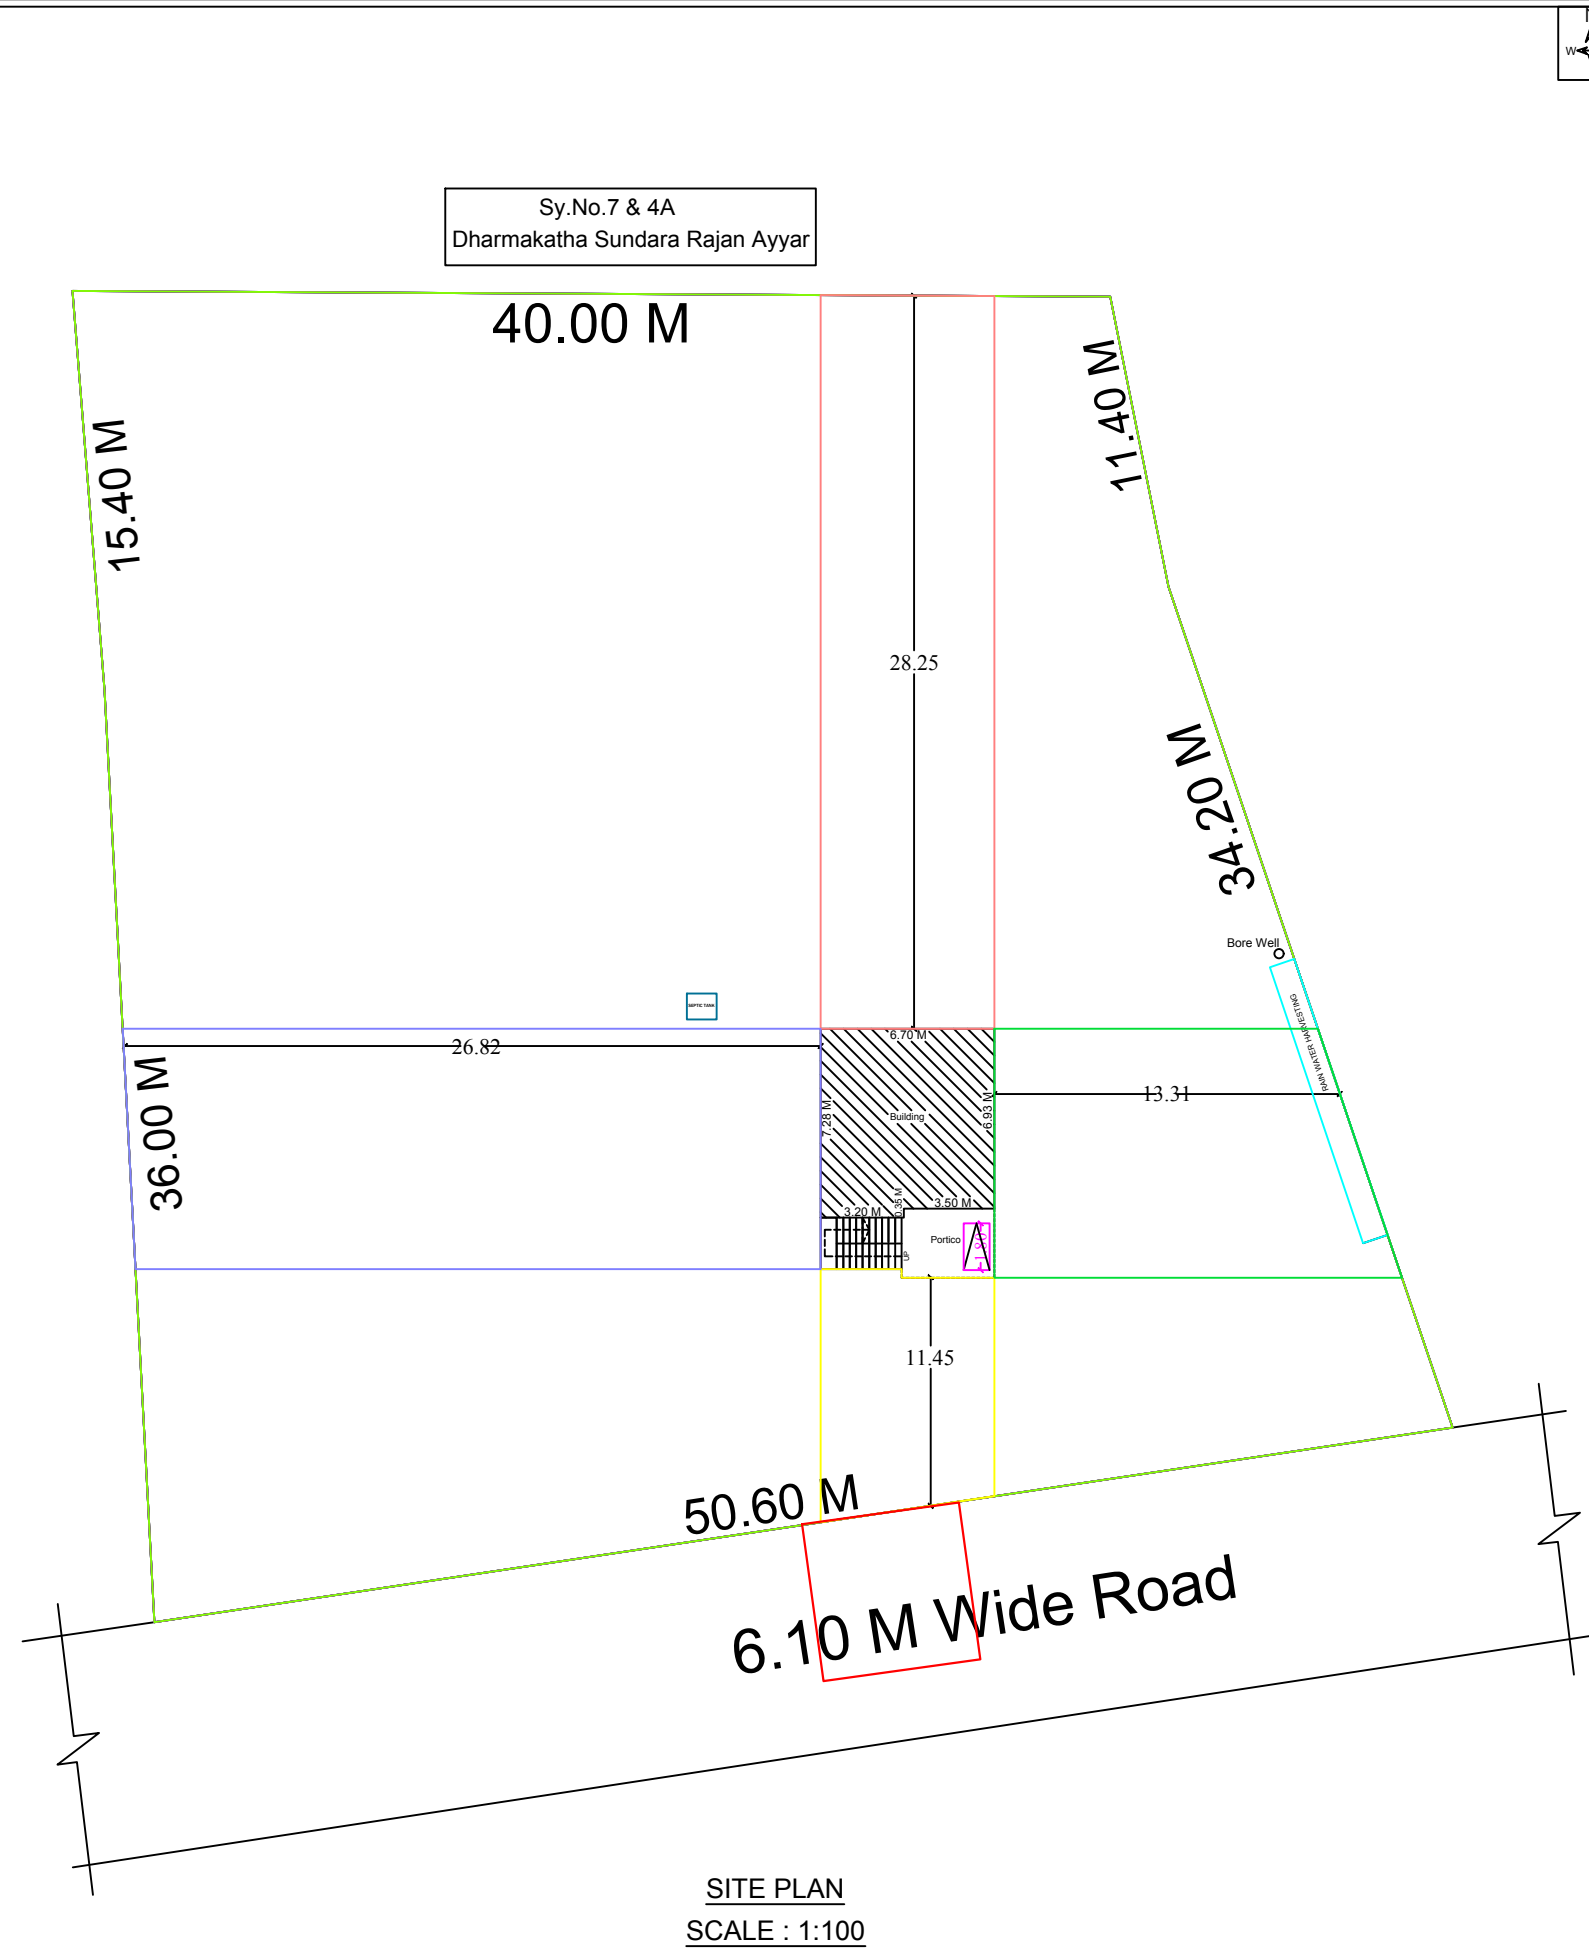
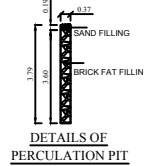
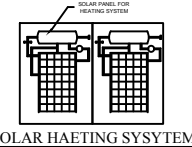
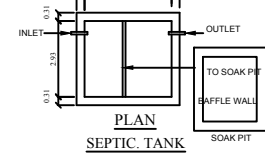
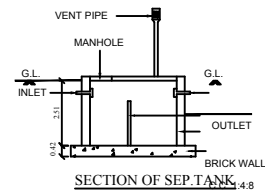
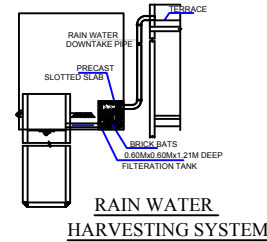
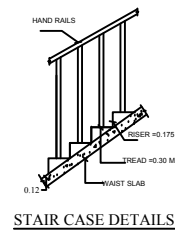
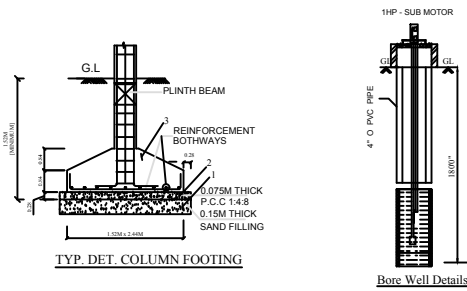
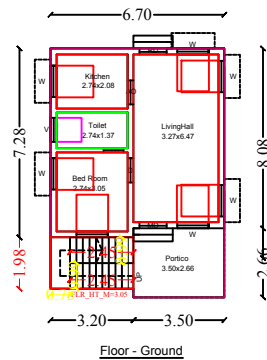


PLAN SHOWING THE PROPOSED CONSTRUCTION OF R.C.C. ROOF RESIDENTIAL BUILDING GROUND FLOOR AT SY.NO.168/5B & 168/8B, OLD PATTA NO.659, NEW PATTA NO.935, IN THIRUKOSTIYUR VILLAGE, THIRUKOSTIYUR PANCHAYAT, THIRUKOSTIYUR GROUP, THIRUPPATHUR UNION, THIRUPPATHUR TALUK, SIVAGANGAI DISTRICT, TAMILNADU.

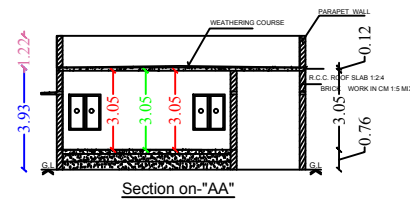

Key Plan
(Not to Scale)

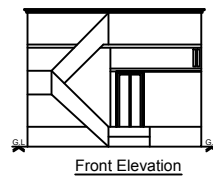

LEGEND	FEET	METRE
RD, D DOOR	3'0"x7'0"	0.92x2.13
MD MAIN DOOR	3'6"x7'0"	1.10x2.13
D1 DOOR	2'6"x7'0"	0.76x2.13
AO ARCH OPEN	3'0"x7'0"	0.92x2.13
W WINDOW	4'0"x4'6"	1.21x1.37
V VENTILATOR	3'0"x2'0"	0.91x0.60
AREA DETAILS	SQ.FT.	SQ.M.
As Per Document	21344.40	1982.95
As Per Patta	20989.62	1950.00
As Per Site	20989.62	1950.00
PLINTH AREA DETAILS		
Ground Floor Area	680.28	63.20
Open Space Area	20309.34	1886.80
FSI DETAILS	PROPOSED	PERMISSIBLE
<u>Total Plinth Area</u> <u>Plot Area</u> <u>63.20</u> <u>1950.00</u>	0.03	2

OWNER'S NAME & SIGN:-

Thiru.M.Chinnakaruppan
S/o : Thiru.Muthukaruppan

ENGINEER:-