


PLAN SHOWING THE PROPOSED CONSTRUCTION OF R.C.C. ROOF RESIDENTIAL BUILDING GROUND FLOOR AT OLD SY.NO.456/3, NEW SY.NO.456/3D, OLD PATTA NO.1380, NEW PATTA NO.3853, THERUKU PATTU VILLAGE, KANDRAMANICKAM ULKADAI, VELIYATHUR GROUP, KANDRAMANICKAM PANCHAYAT, KALLAL UNION, THIRUPPATHUR TALUK, SIVAGANGAI DISTRICT.

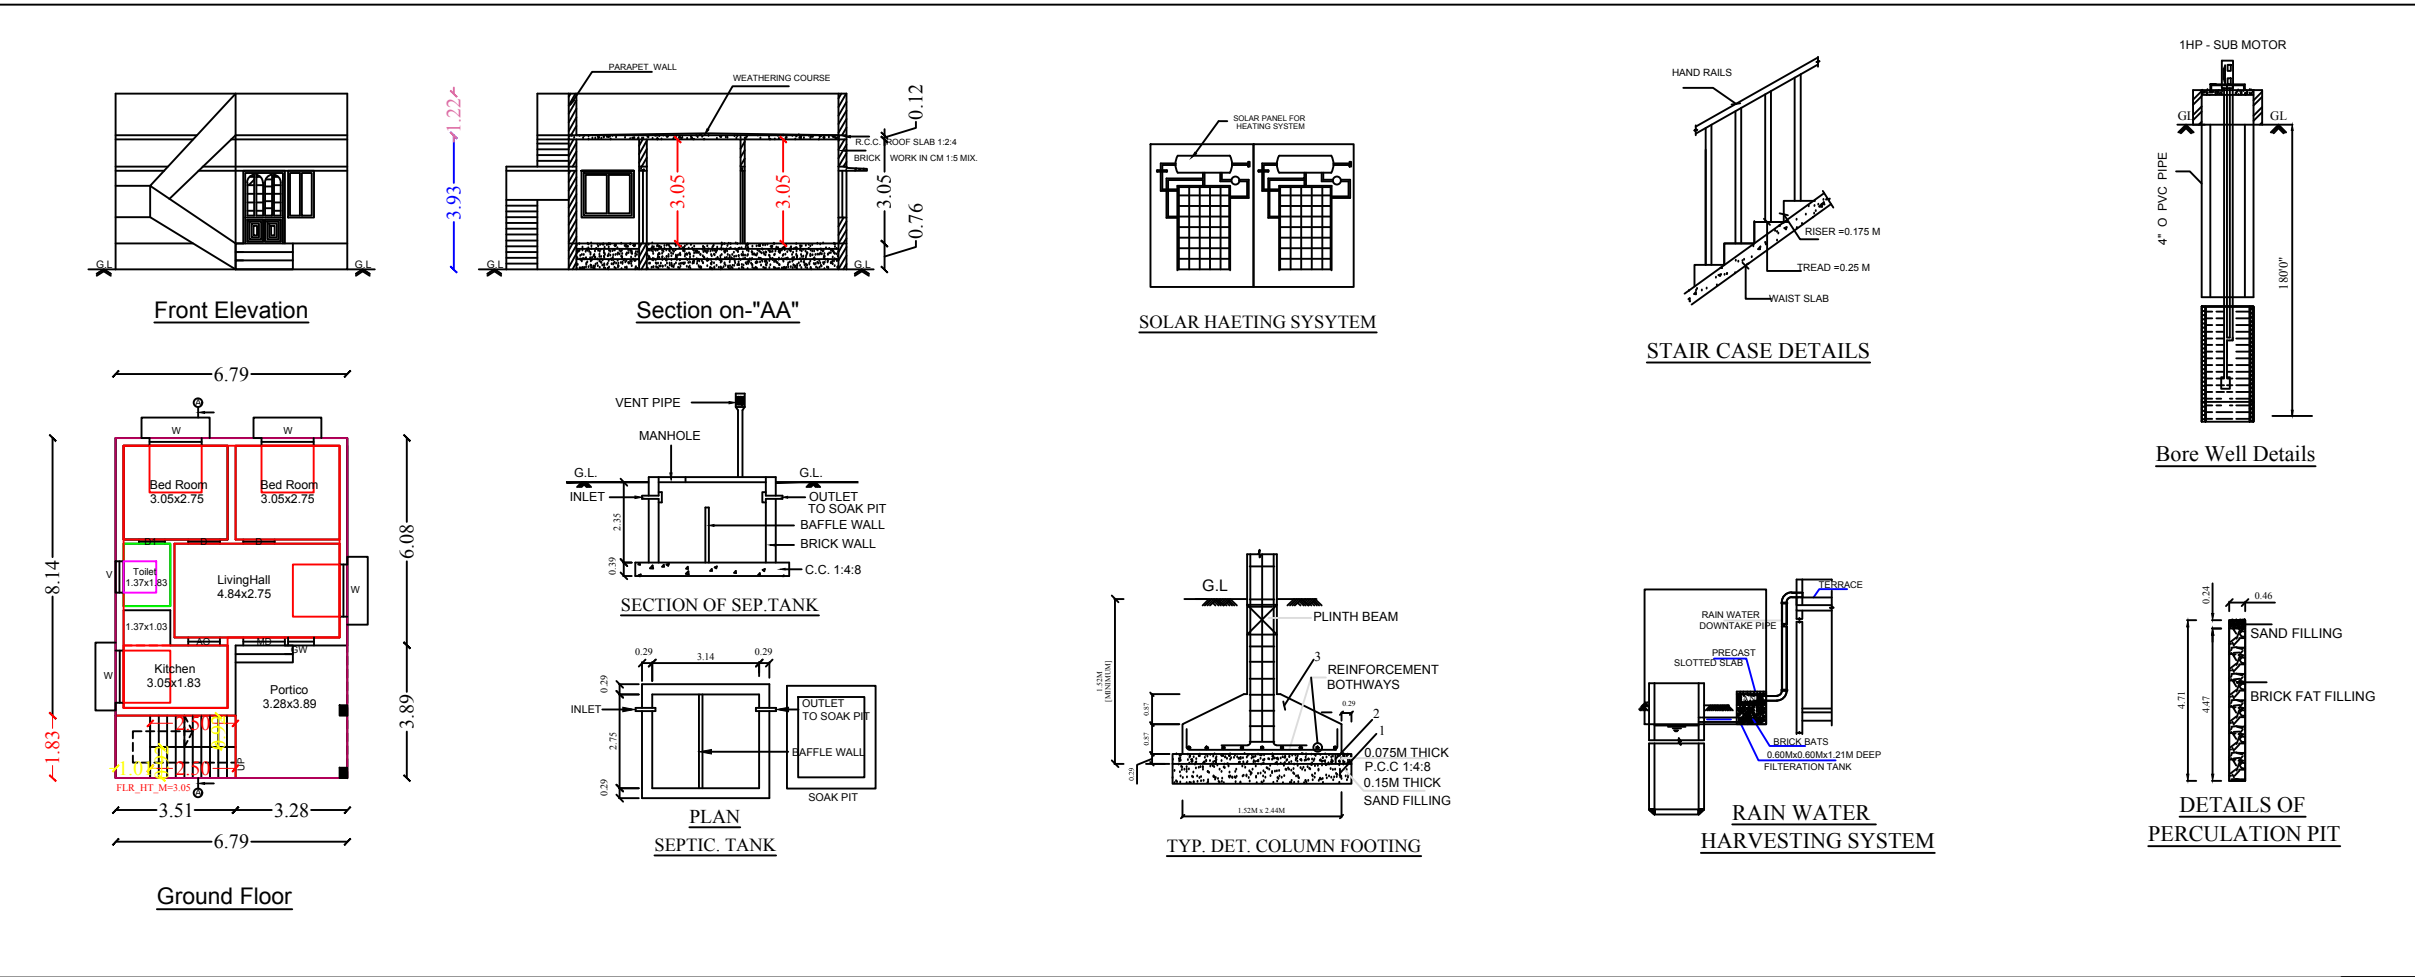

LEGEND	FEET	METRE
RD, D DOOR	3'0"x7'0"	0.92x2.13
MD MAIN DOOR	3'6"x7'0"	1.10x2.13
D1 DOOR	2'6"x7'0"	0.76x2.13
AO ARCH OPEN	3'0"x7'0"	0.92x2.13
W WINDOW	5'0"x4'6"	1.52x1.37
V VENTILATOR	3'0"x2'0"	0.92x0.60

AREA DETAILS	SQ.FT.	SQ.M.
As Per Document	7623.00	708.20
As Per Patta	7534.74	700.00
As Per Site	7534.74	700.00

PLINTH AREA DETAILS		
Ground Floor Area	728.72	67.70
Open Space Area	6806.02	632.30

FSI DETAILS	PROPOSED	PERMISSIBLE
Total Plinth Area	0.09	2
Plot Area		
67.70 700.00		

OWNER'S NAME & SIGN:-

Thiru.M.Ramesh
S/o : Thiru.Muthaiya

ENGINEER:-

