
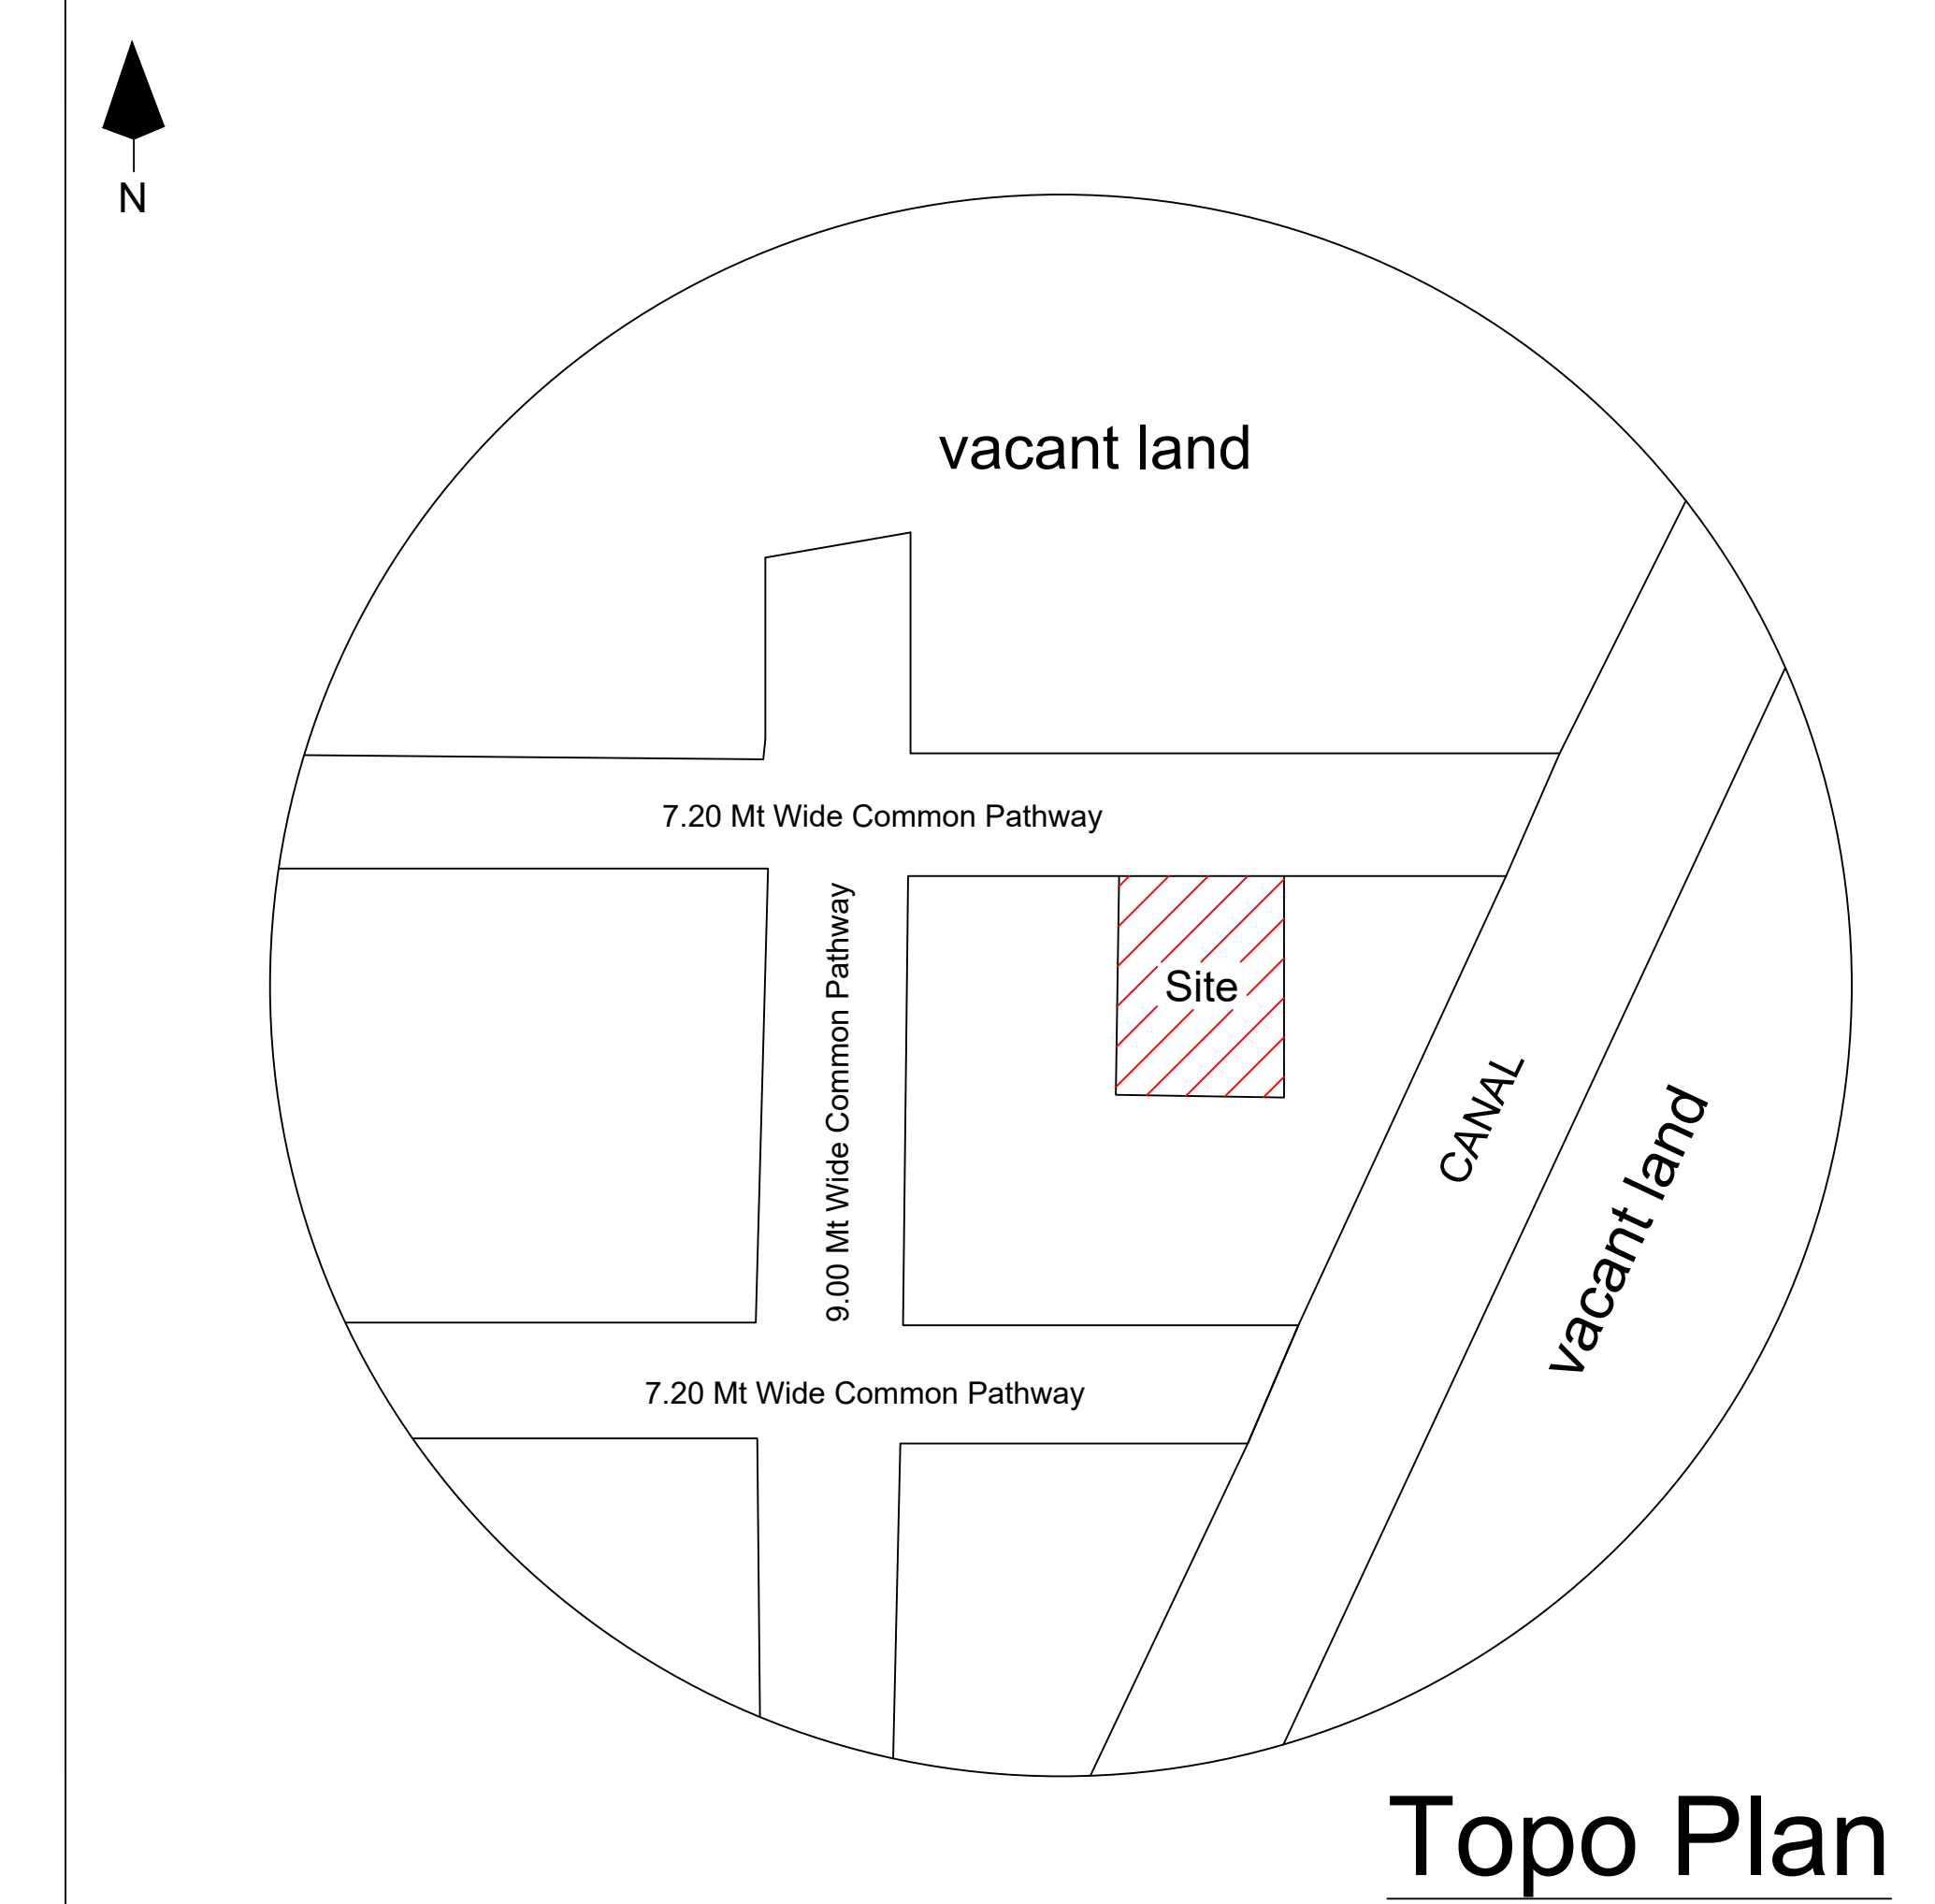


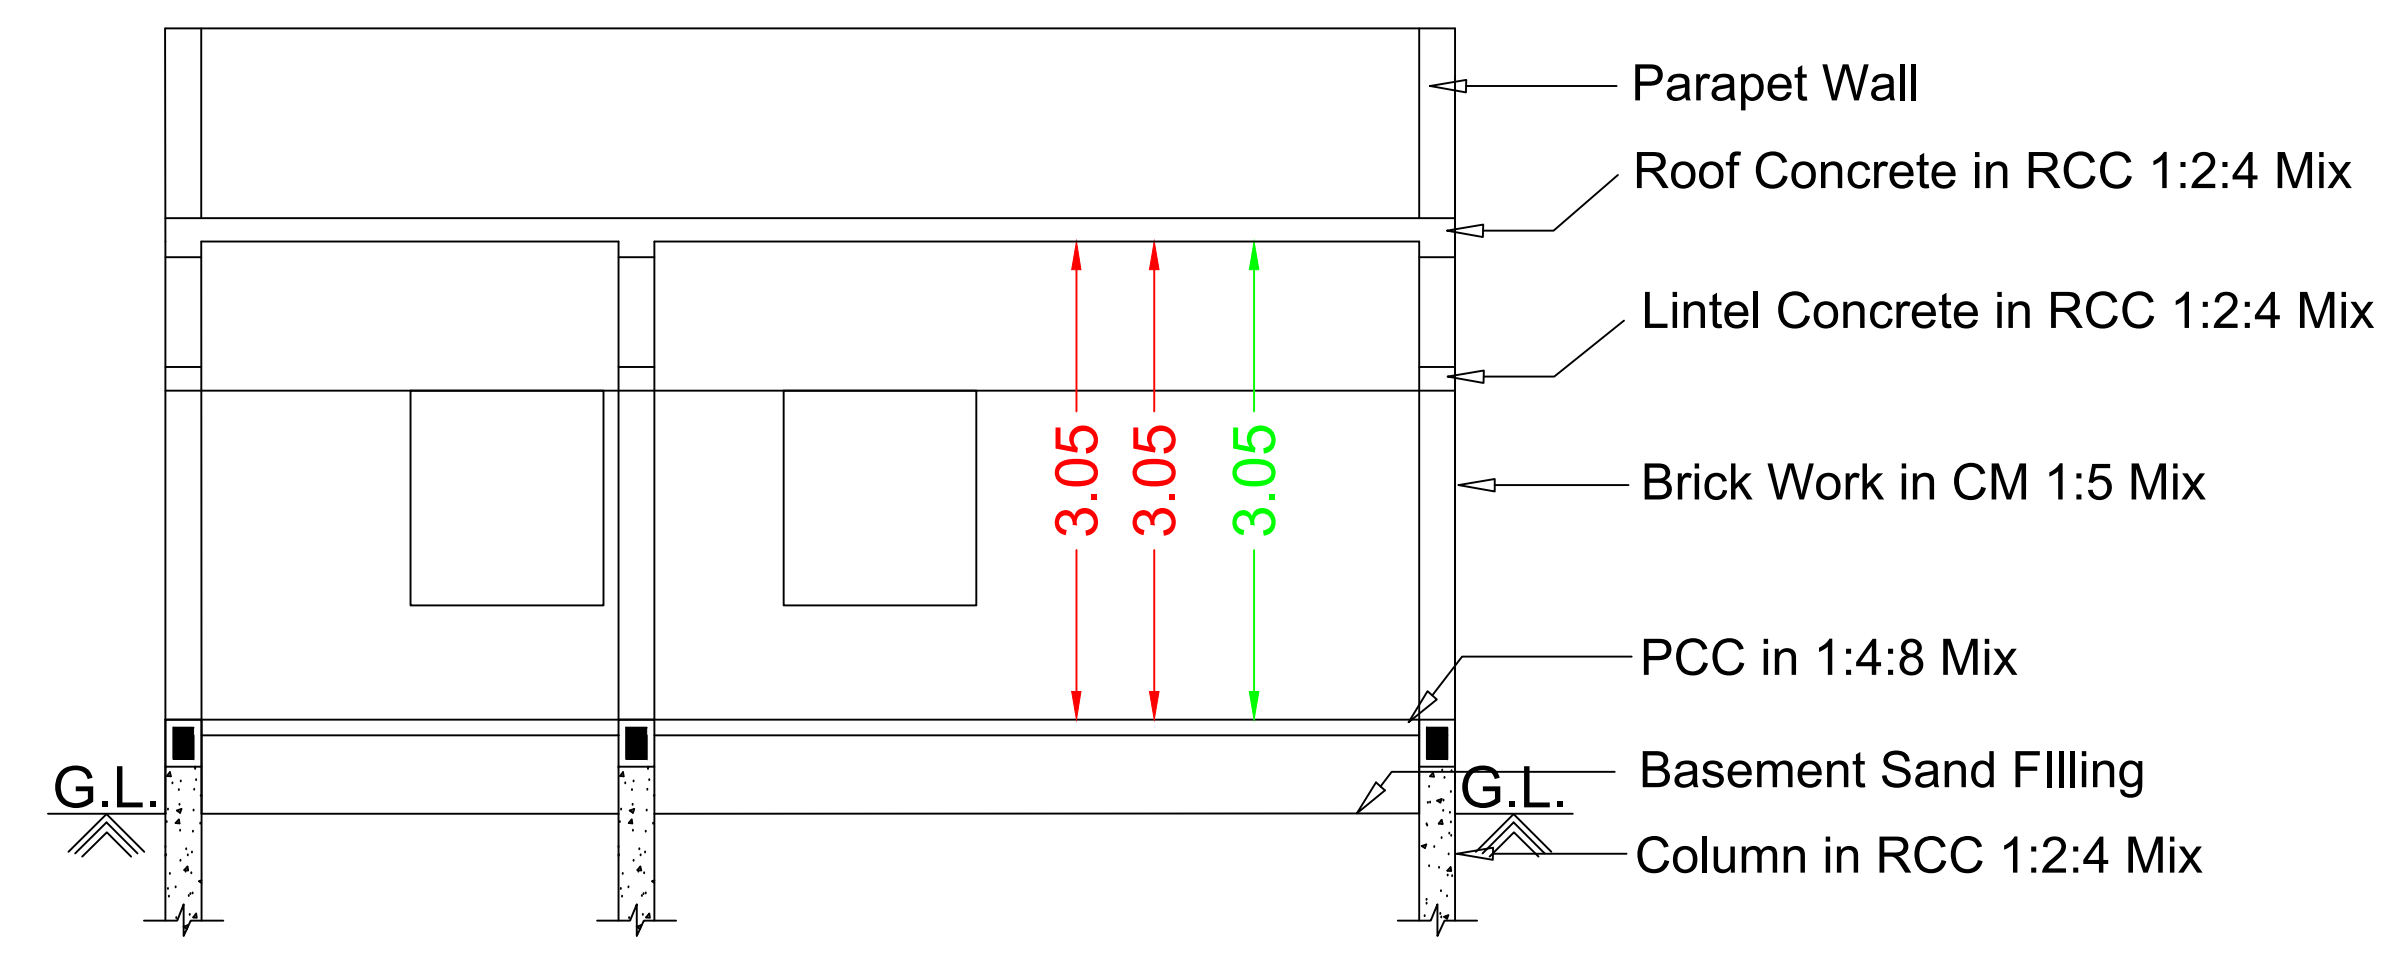

CASE TYPE	New Proposal
PLOT USE	RESIDENTIAL
PLOT SUB USE	RESIDENTIAL Dwelling Units
AREA OF THE PLOT	1750.00 Sq Ft
SCHEME / AREA	SCHEME / AREA
LAYOUT APPROVAL NUMBER	06/2023

LEGENT	FEET	METRE
MD/DD DOOR	3'3"X7'0"	1.02X2.13
D DOOR	3'0"X7'0"	0.91X2.13
D1 DOOR	2'6"X7'0"	0.76X2.13
W WINDOW	4'0"X4'6"	1.22X1.37
V VENTILATOR	3'0"X2'6"	0.91X0.76

(Scale 1:100)	AREA DETAILS	
	In Sq.Ft	In Sq.Mt
Total Site Area	1750.00	162.64
Pro.Ground Floor	1080.42	100.41
Open Space	669.58	62.23

APPLICANT	 
	Mr.P.KARUPPAIAH & B.PRABU REGISTERED ENGINEER

Er.M. RAJESWARAN.B.E.,
REGISTERED PROFESSIONAL
Reg.No:112/LS/2023/00001
SIVAREESH CONSTRUCTION
149/1,MELARADHA VEETHI,
SIVAGANGAI-630561.
Ph:+91 8220863614.

