
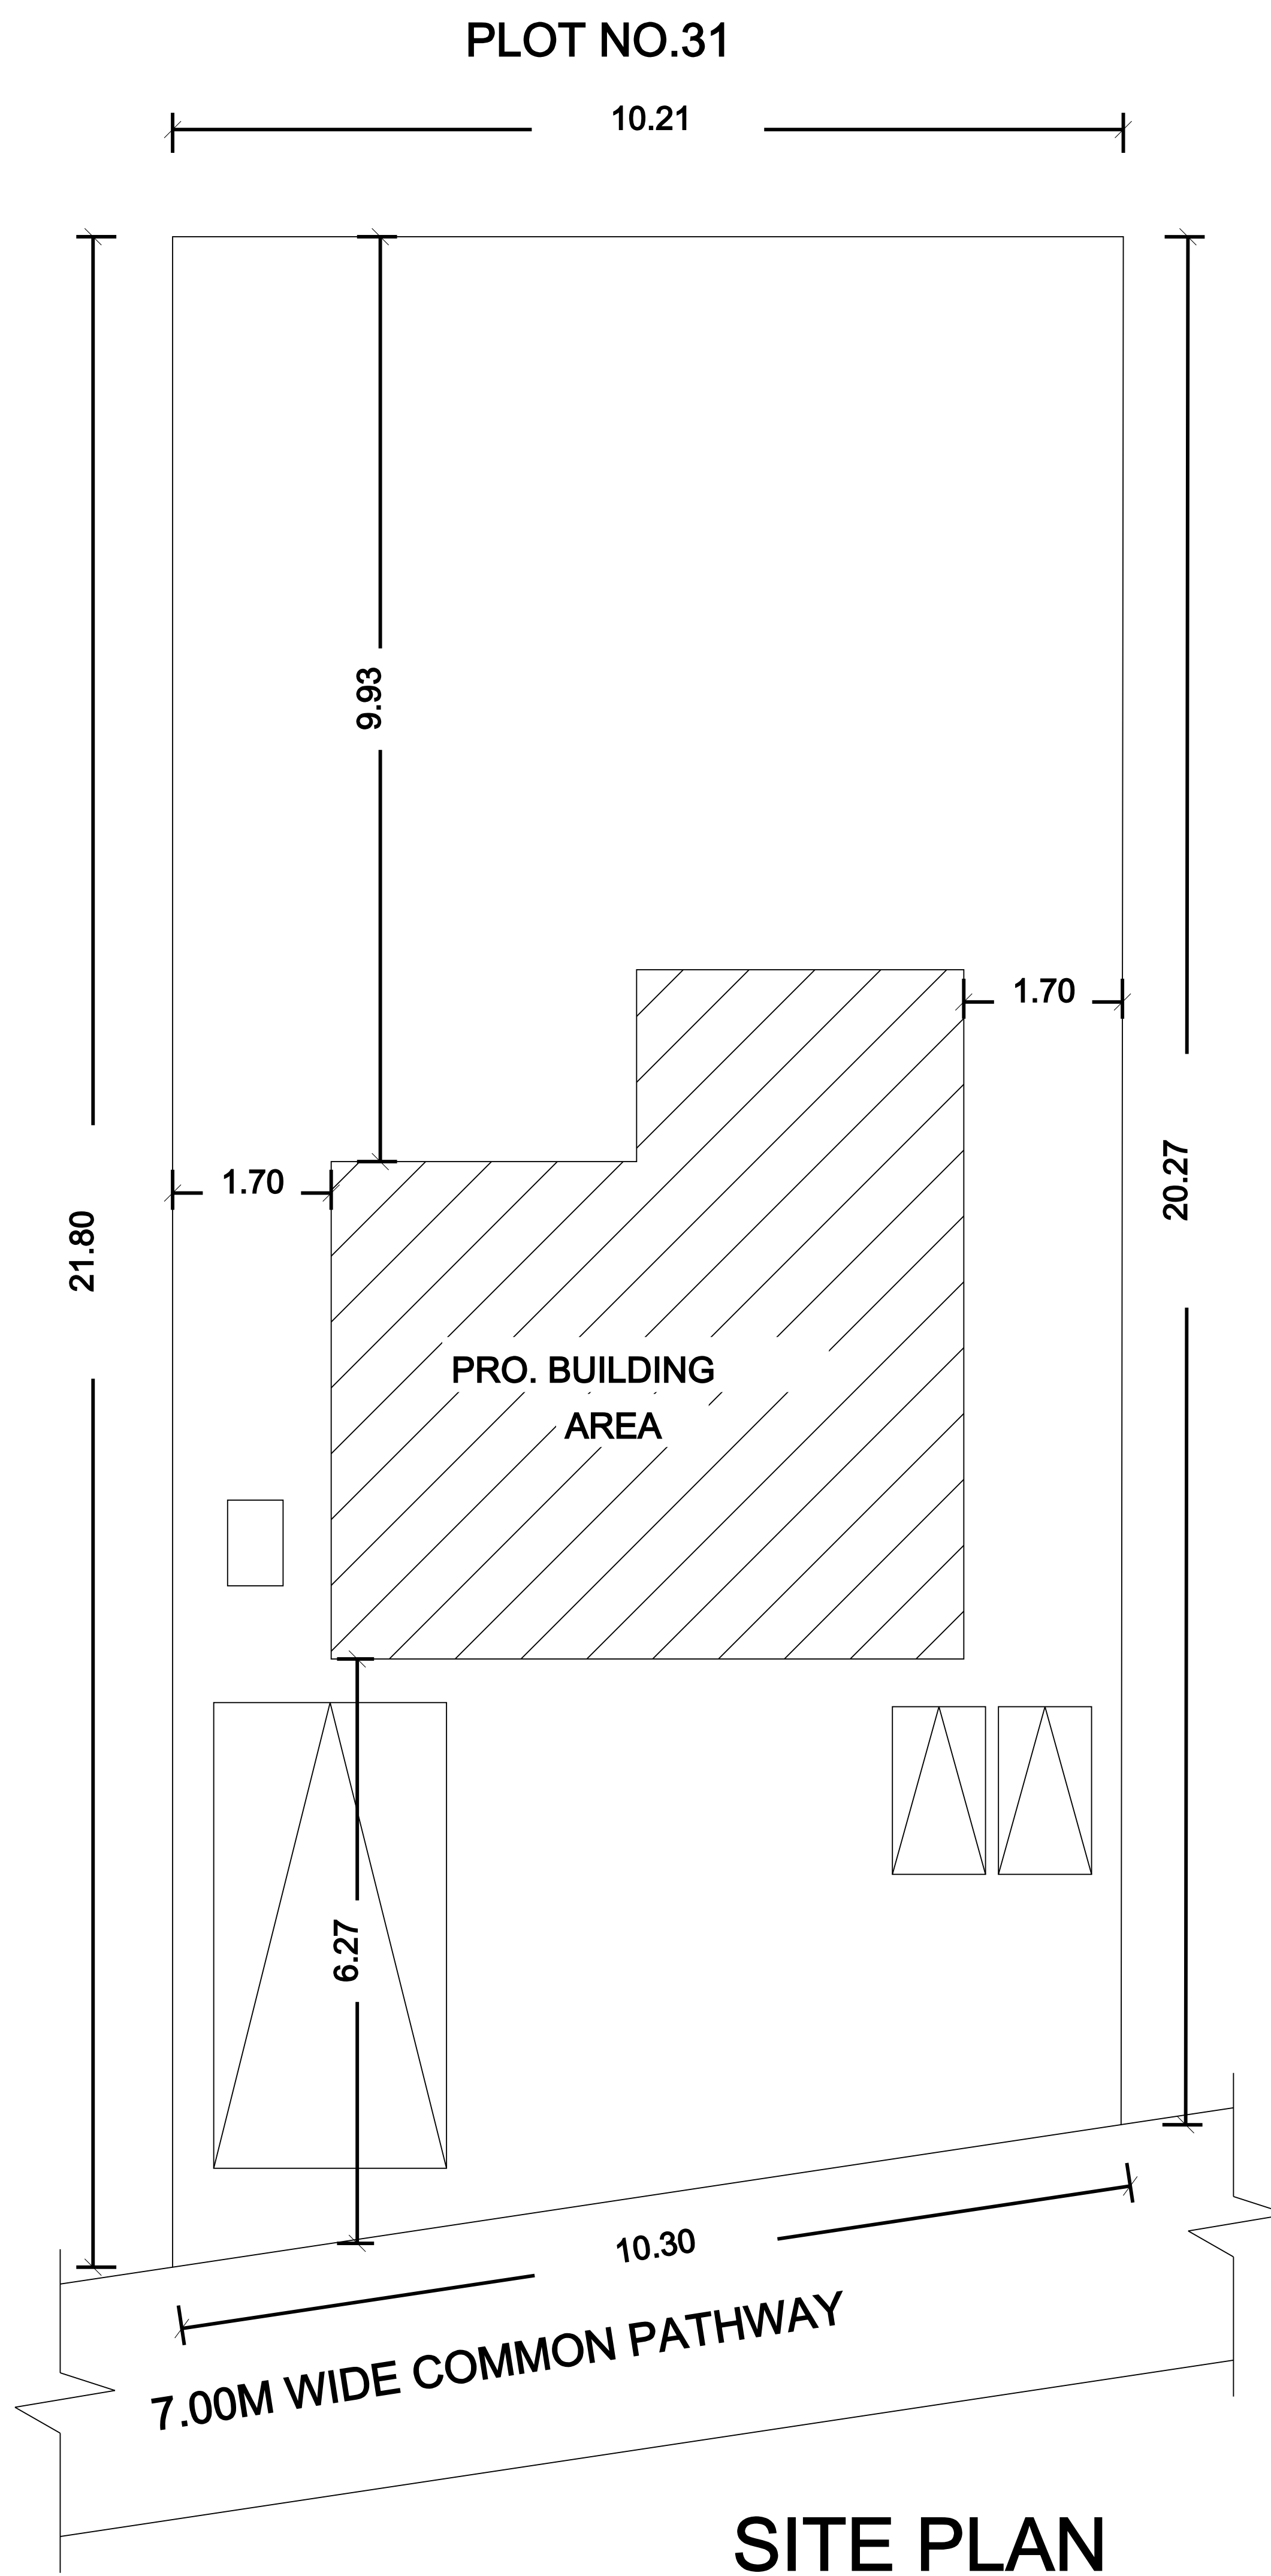
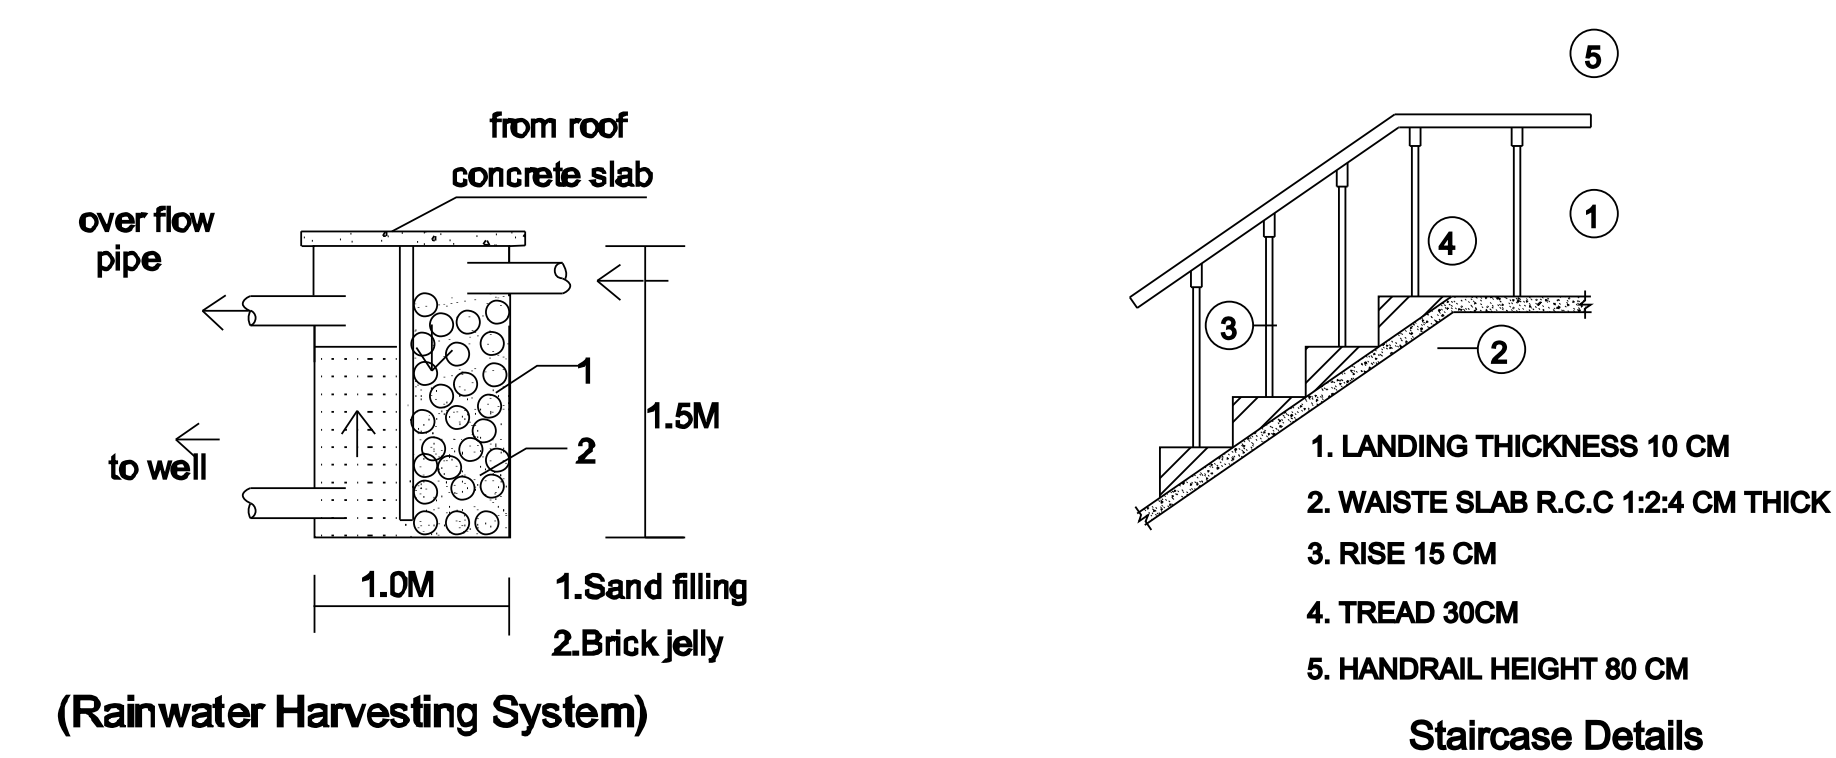
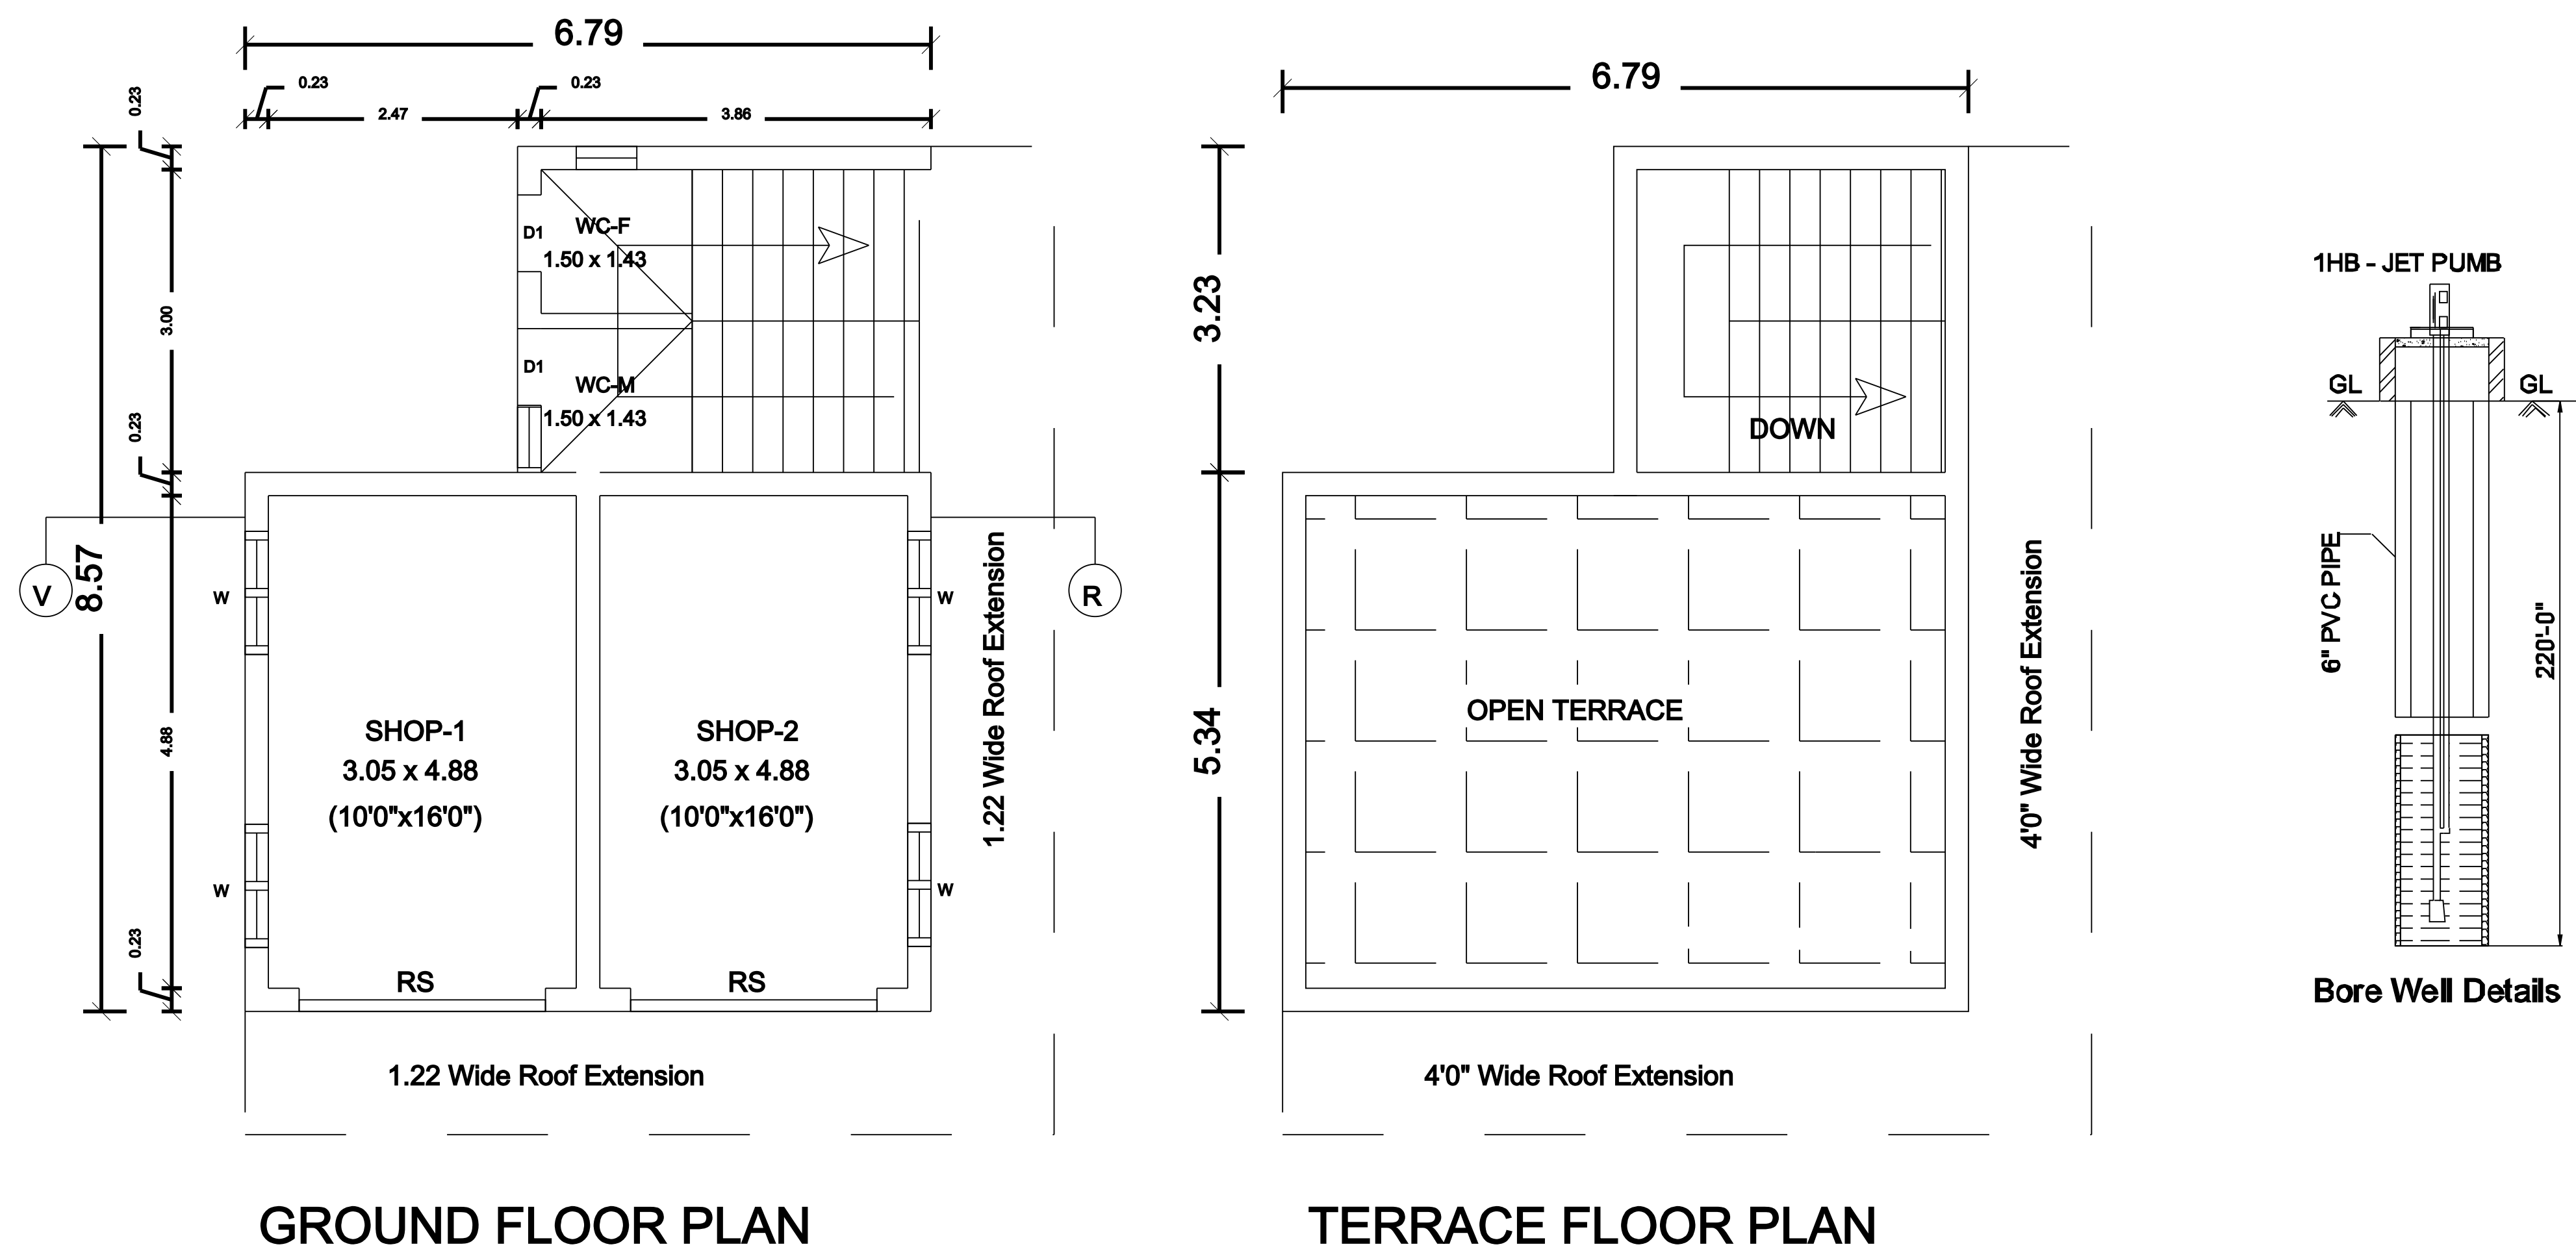
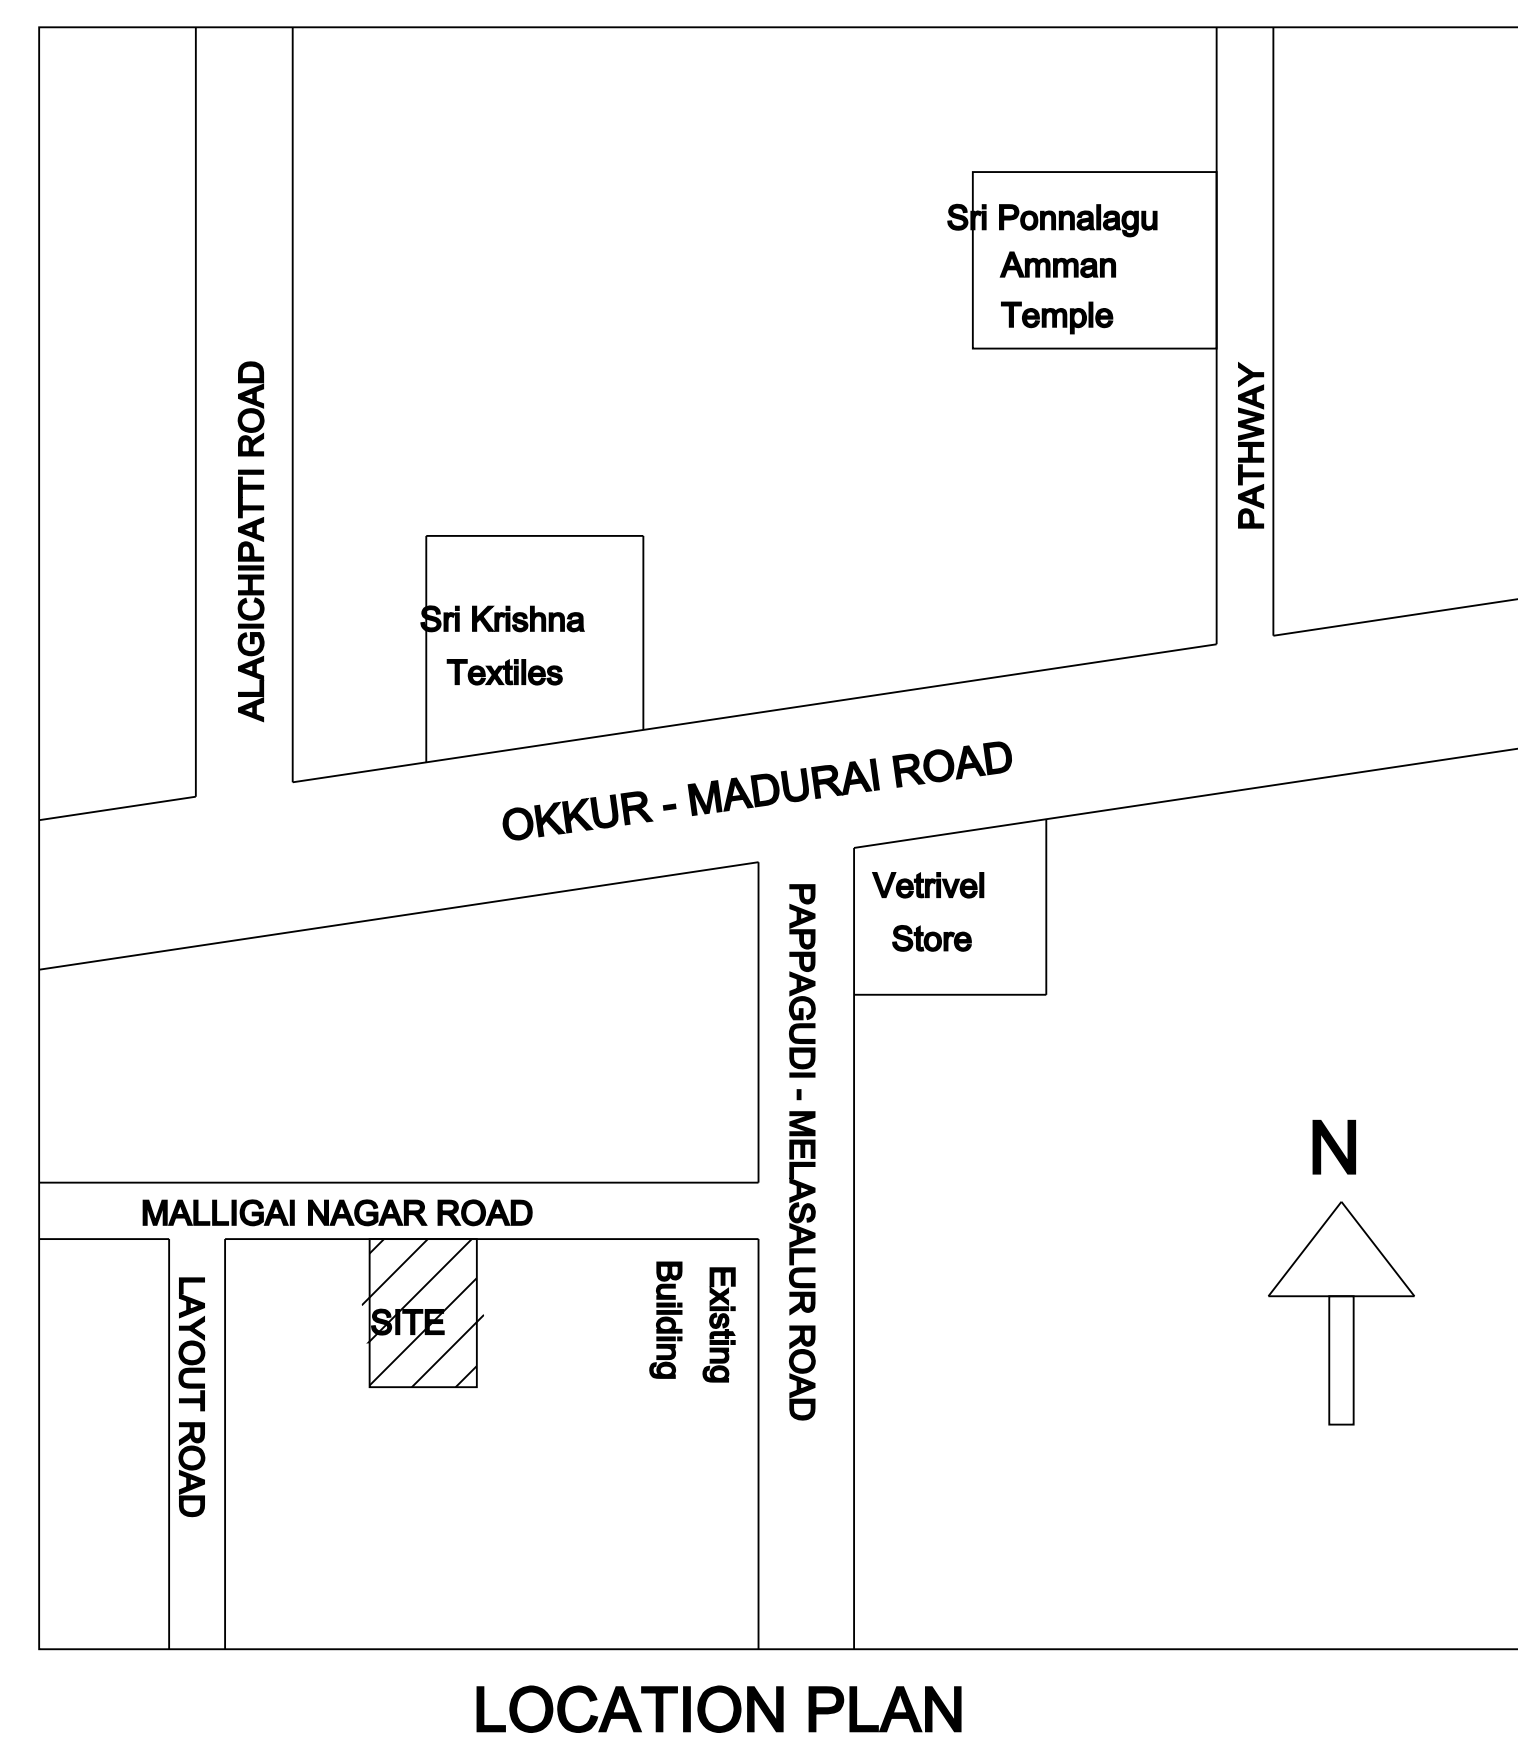
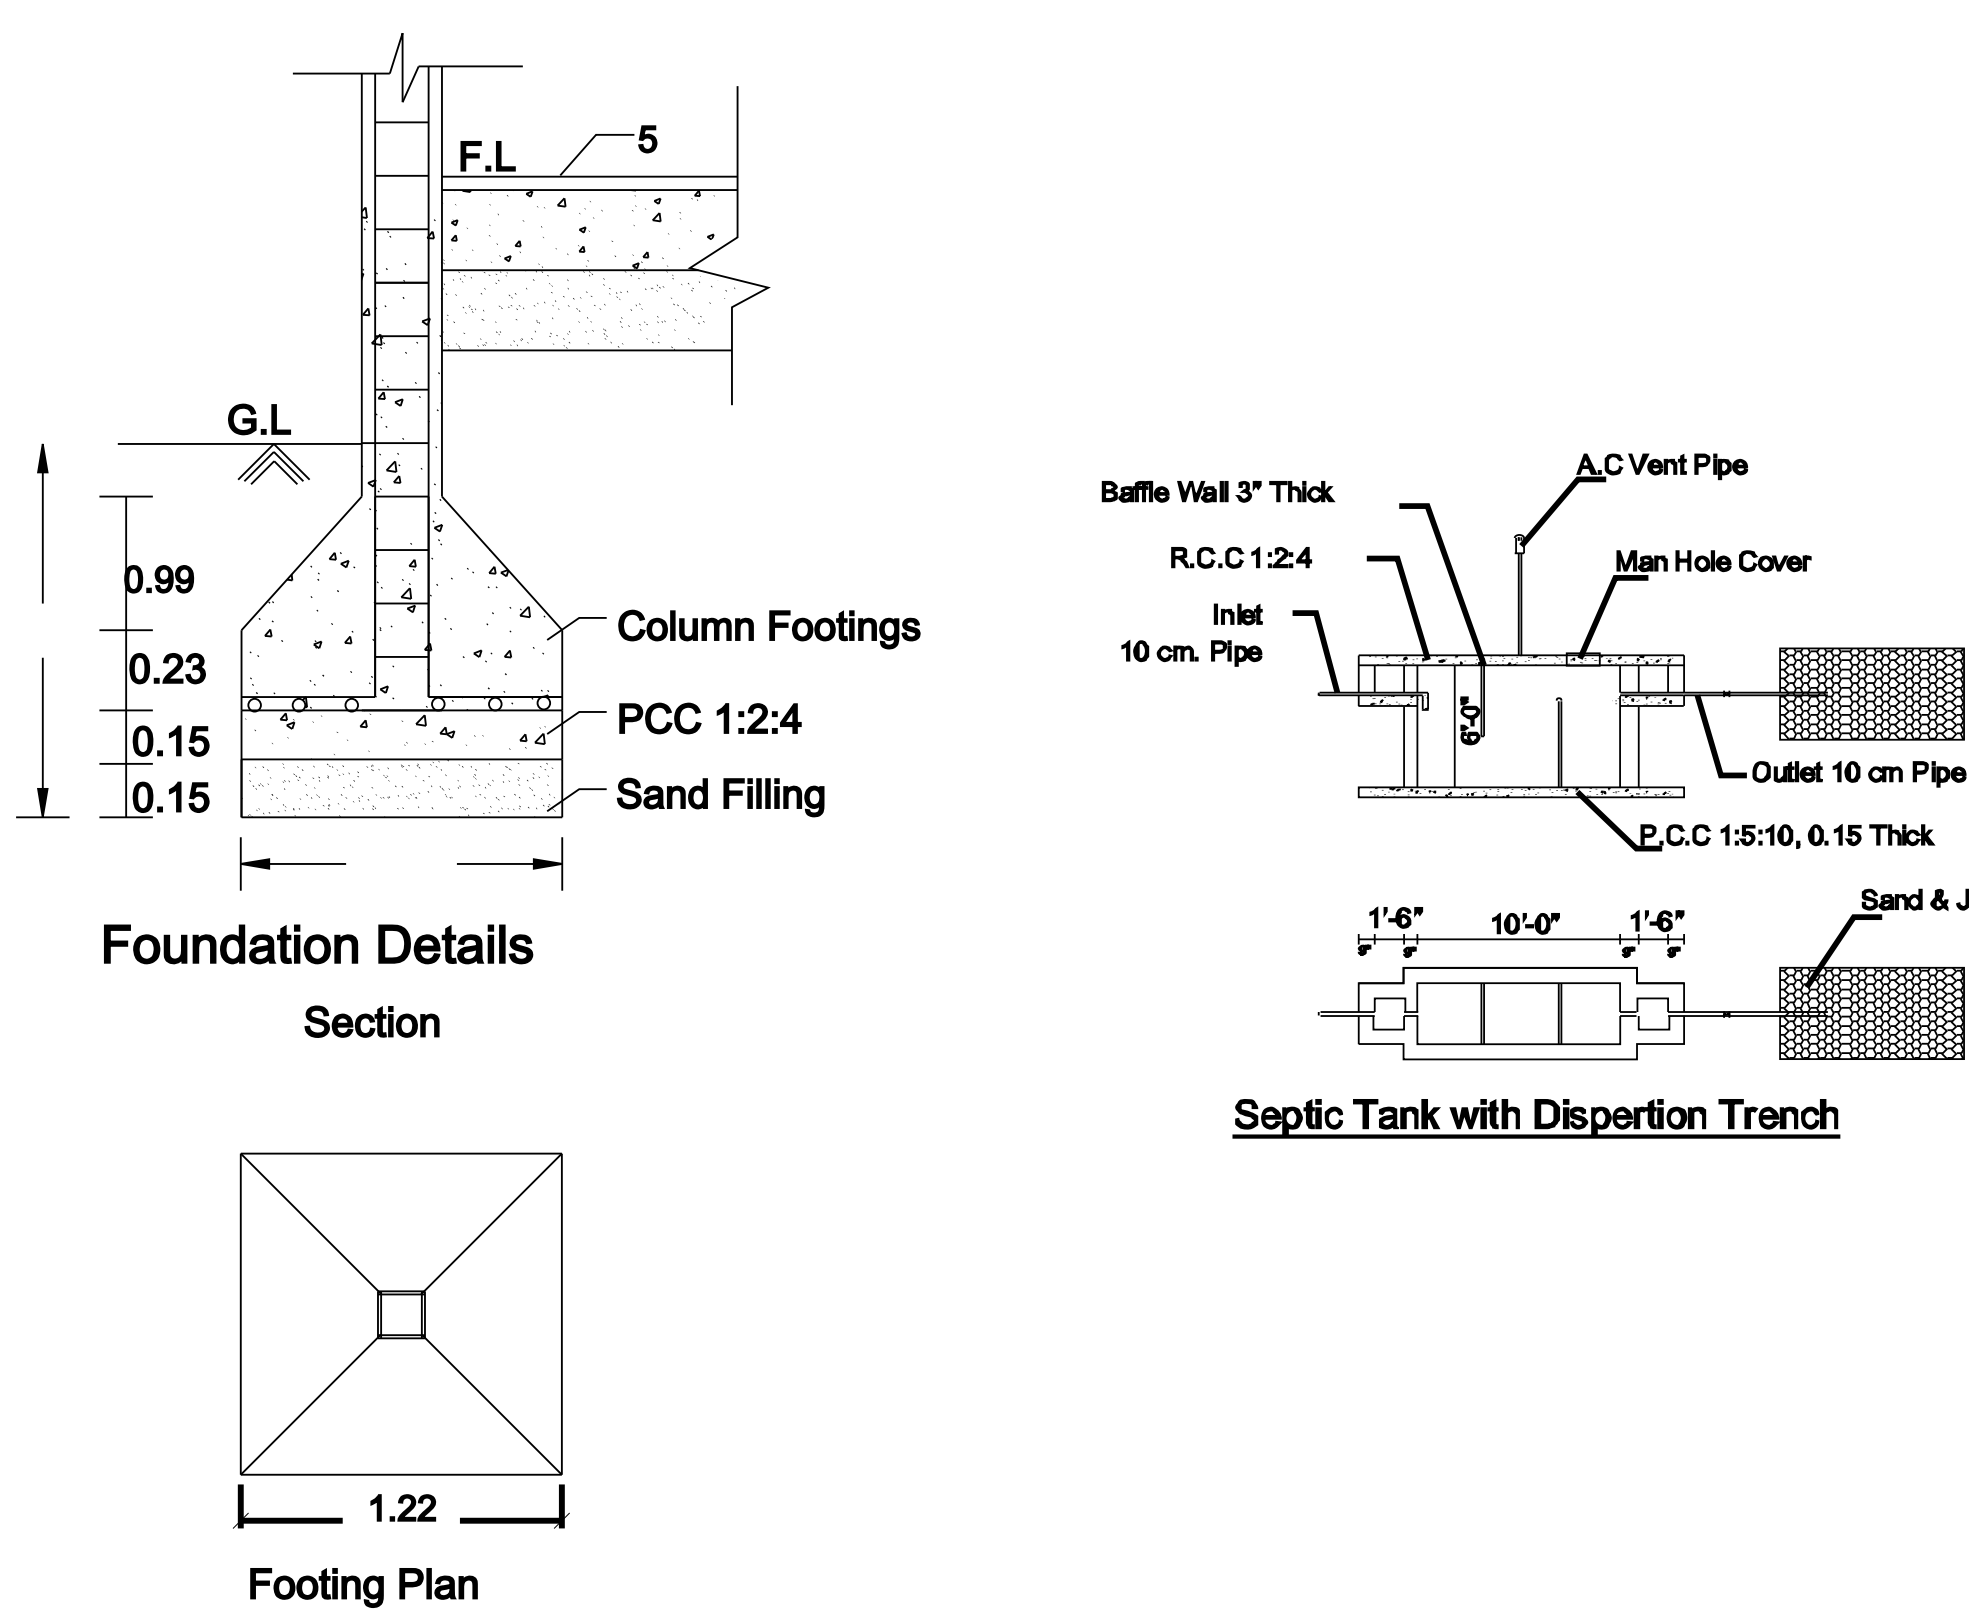
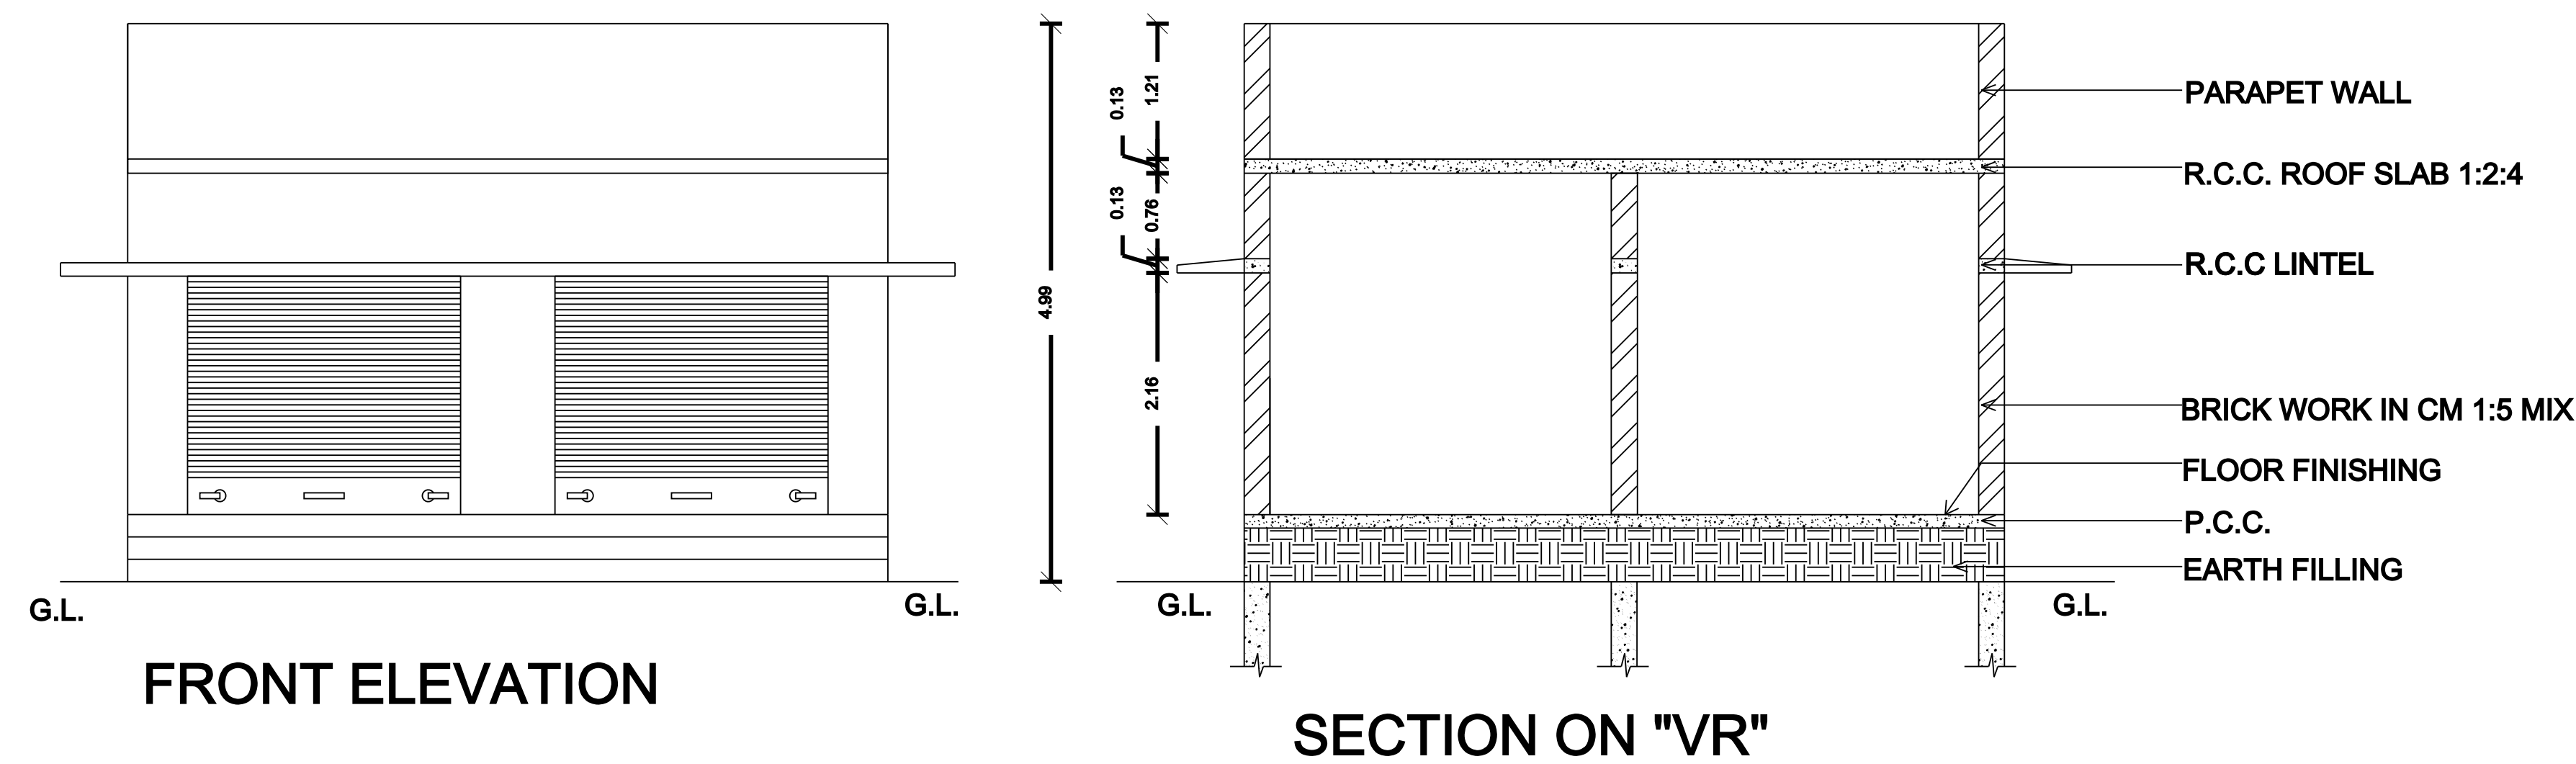
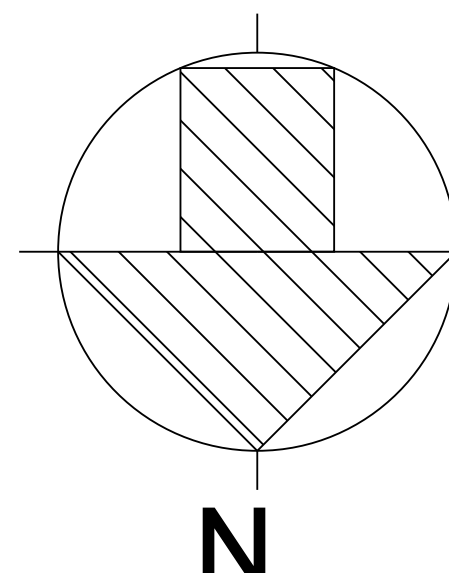


PLAN SHOWING THE PROPOSED CONSTRUCTION OF R.C.C. COMMERCIAL (SHOP) BUILDING
IN GROUND FLOOR AT OLD S.NO.47/1A, NEW S.NO.47/10A4, PLOT NO.24, PATTA NO.2110,
MELAPOONGUDI VILLAGE & PANCHAYAT, SIVAGANGAI TALUK & SIVAGANGAI DISTRICT.

APPLICANT NAME : Mrs.VASANTHI W/O.Mr.SELVAM.

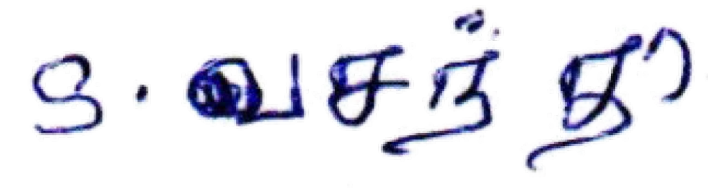

 N			SHEET NO: 01	
AREA DETAILS			SQ.M.	SQ.FT.
AS PER DOCUMENT AREA			215.00	2313.40
TSLR/FMB AREA			214.50	2308.00
AS PER SITE			214.50	2308.00
ALL DIMENSIONS ARE IN METRES				
AREA STATEMENT				
S.No	AREA DETAILS	FSI SQ MT (A)	NON-FSI SQ MT (B)	TOTAL AREA SQ MT I = (A+B)
01	STILT FLOOR	—	—	—
02	GROUND FLOOR	49.50	—	49.50
03	FIRST FLOOR	—	—	—
04	SECOND FLOOR	—	—	—
05	HEAD ROOM	—	—	—
06	LIFT AREA	—	—	—
	TOTAL	49.50	—	49.50
FLOOR SPACE INDEX (FSI) =			$\frac{49.50}{214.50} = 0.23$	
PLOT COVERAGE (PC) = 23%				
JOINERY DETAILS			ROAD BOUNDRY PROPOSED BUILDING DRIVE WAY	
RS	Rolling Shutter	2.44 x 2.10		
D	Door	0.90 x 2.10		
D1	Door	0.75 x 2.10		
O	Open	1.00 x 2.10		
W	Window	1.22 x 1.22		
GW	Glass Window	1.83 x 1.83		
W1	Window	0.91 x 1.22		
V	Ventilator	0.91 x 0.60		
NO. OF FLOOR	DESCRIPTION	TOTAL NO OF PARKING		
		REQUIRED	PROVIDED	
G	CAR	01 No	01 No	
	TWO WHEELER	01 No	02 Nos	
 E.A. VIGNESH MANIKANDAN B.E., AM.I.E., CHARTERED ENGINEER LICENSED BUILDING SURVEYOR Reg.No: 112 / LS / 2020 / 00026 SIVAGANGAI - 630 561. Cell : 9791777183 - 8675612387				
REGISTERED ENGINEER				
OFFICE USE				
 APPLICANT				