


PLAN SHOWING THE PROPOSED CONSTRUCTION OF R.C.C. ROOF COMMERICAL GROUND FLOOR SHOP BUILDING AND RESIDENTIAL BUILDING GROUND FLOOR, FIRST FLOOR AND SECOND FLOOR, AT OLD NATHAM SY.NO.352/22 & 810/6, NEW SY.NO.810/6D, PATTA NO.1637, IN KANDRAMANICKAM VILLAGE, VELIYATHUR GROUP, KANDRAMANICKAM PANCHAYAT, KALLAL UNION, THIRUPATHUR TALUK, SIVAGANGAI DISTRICT.

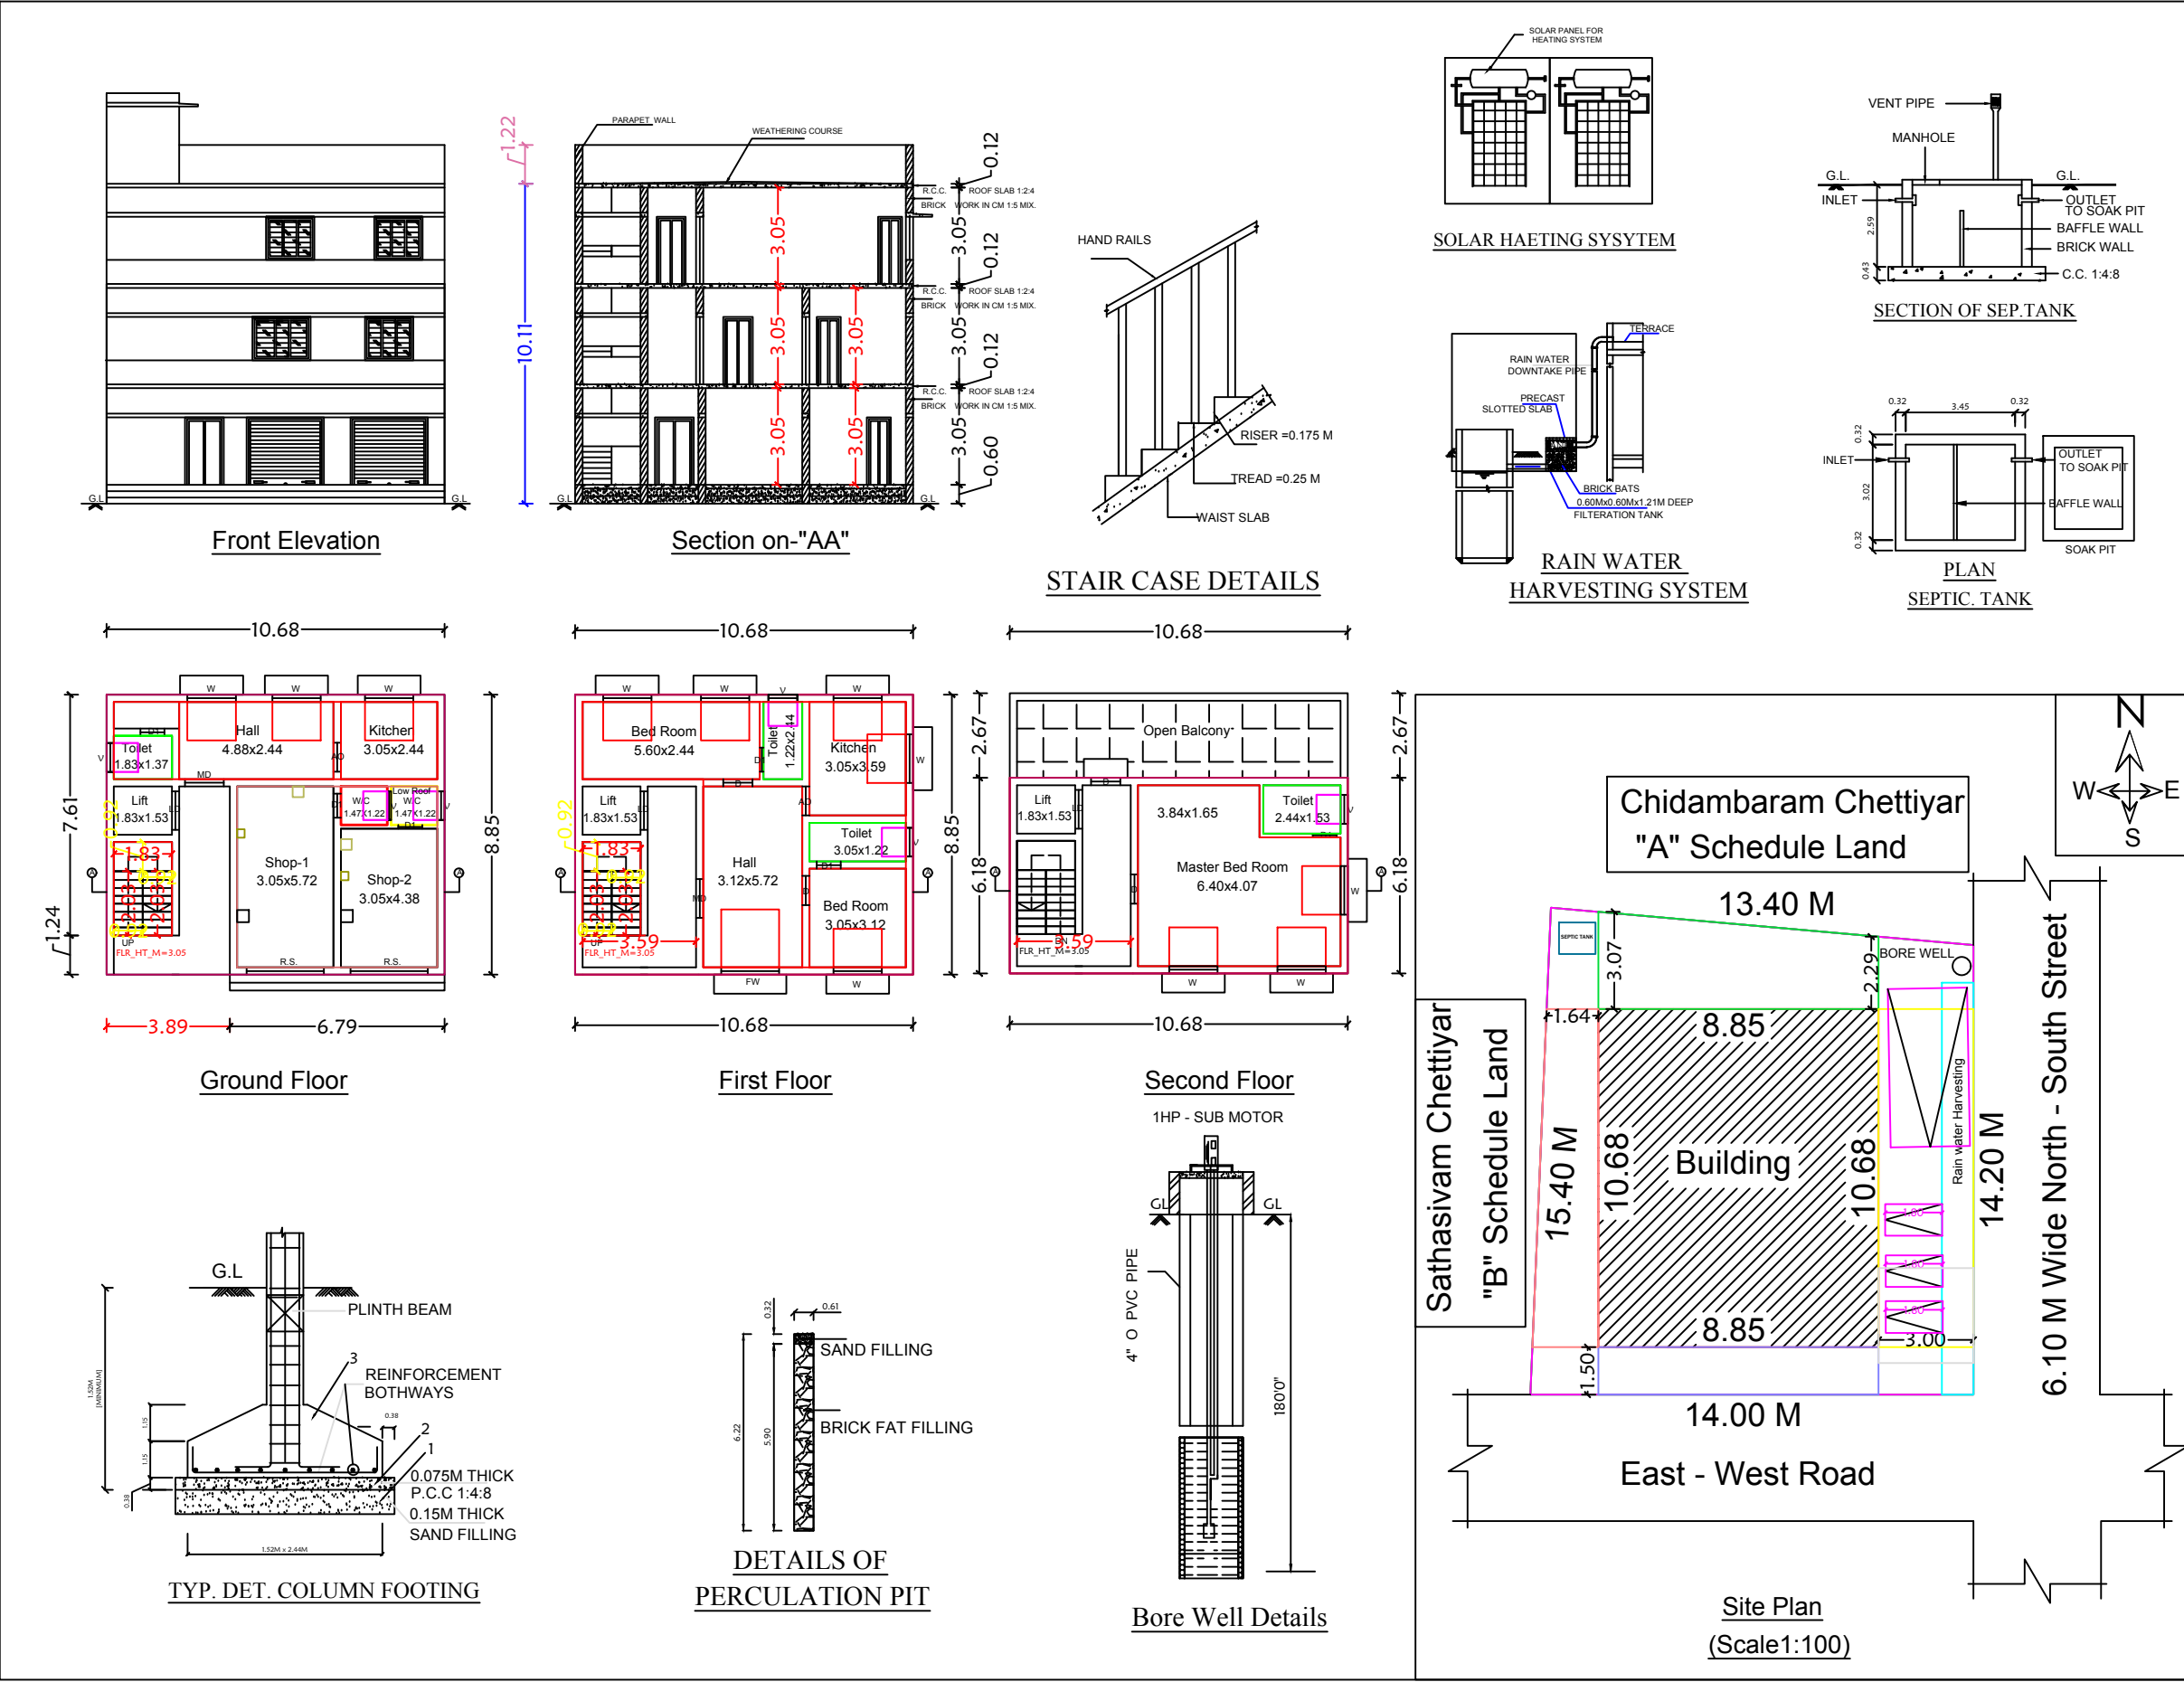

LEGEND	FEET	METRE
RS, ROLLING SHUTTER	8'0"x7'0"	2.44x2.13
RD, D DOOR	3'0"x7'0"	0.92x2.13
MD MAIN DOOR	3'6"x7'0"	1.10x2.13
D1 DOOR	2'6"x7'0"	0.76x2.13
AO ARCH OPEN	3'0"x7'0"	0.92x2.13
W WINDOW	5'0"x4'6"	1.52x1.37
W1 WINDOW	4'0"x4'6"	1.22x1.37
V VENTILATOR	3'0"x2'0"	0.92x0.60
AREA DETAILS	SQ.FT.	SQ.M.
As Per Document	2250.00	203.00
As Per Patta	2250.00	203.00
As Per Site	2250.00	203.00
PLINTH AREA DETAILS		
Ground Floor Area	582.43	54.11
Ground Floor Shop Area	434.65	40.38
First Floor Area	1017.08	94.49
Second Floor Area	1017.08	94.49
Open Space Area	1232.92	108.51
FSI DETAILS	PROPOSED	PERMISSIBLE
Total Plinth Area	1.40	2
Plot Area	283.47	203.00

OWNER'S NAME & SIGN:-

Smt.K.Meena
W/o : Thiru.Kalyanasundaram

ENGINEER:-