



PLAN SHOWING THE PROPOSED ADDITIONAL CONSTRUCTION OF R.C.C ROOF RESIDENTIAL BUILDING(FIRST & SECOND FLOOR) IN OLD SF.NO:296/93A1A,NEW SF.NO:296/106,PATTA NO:4869,PLOT NO:B-102, IN KALANIVASAL VILLAGE, SANKARAPURAM PANCHAYAT, SAKKOTTAI UNION,KARAIKUDI TALUK,SIVAGANGAI DIST.

SCALE = 1'0":8'0"(OR)1:100



Note:
[1] Existing Ground & First Floor Plan Approval No:181/2022,Dt:09/12/2022]

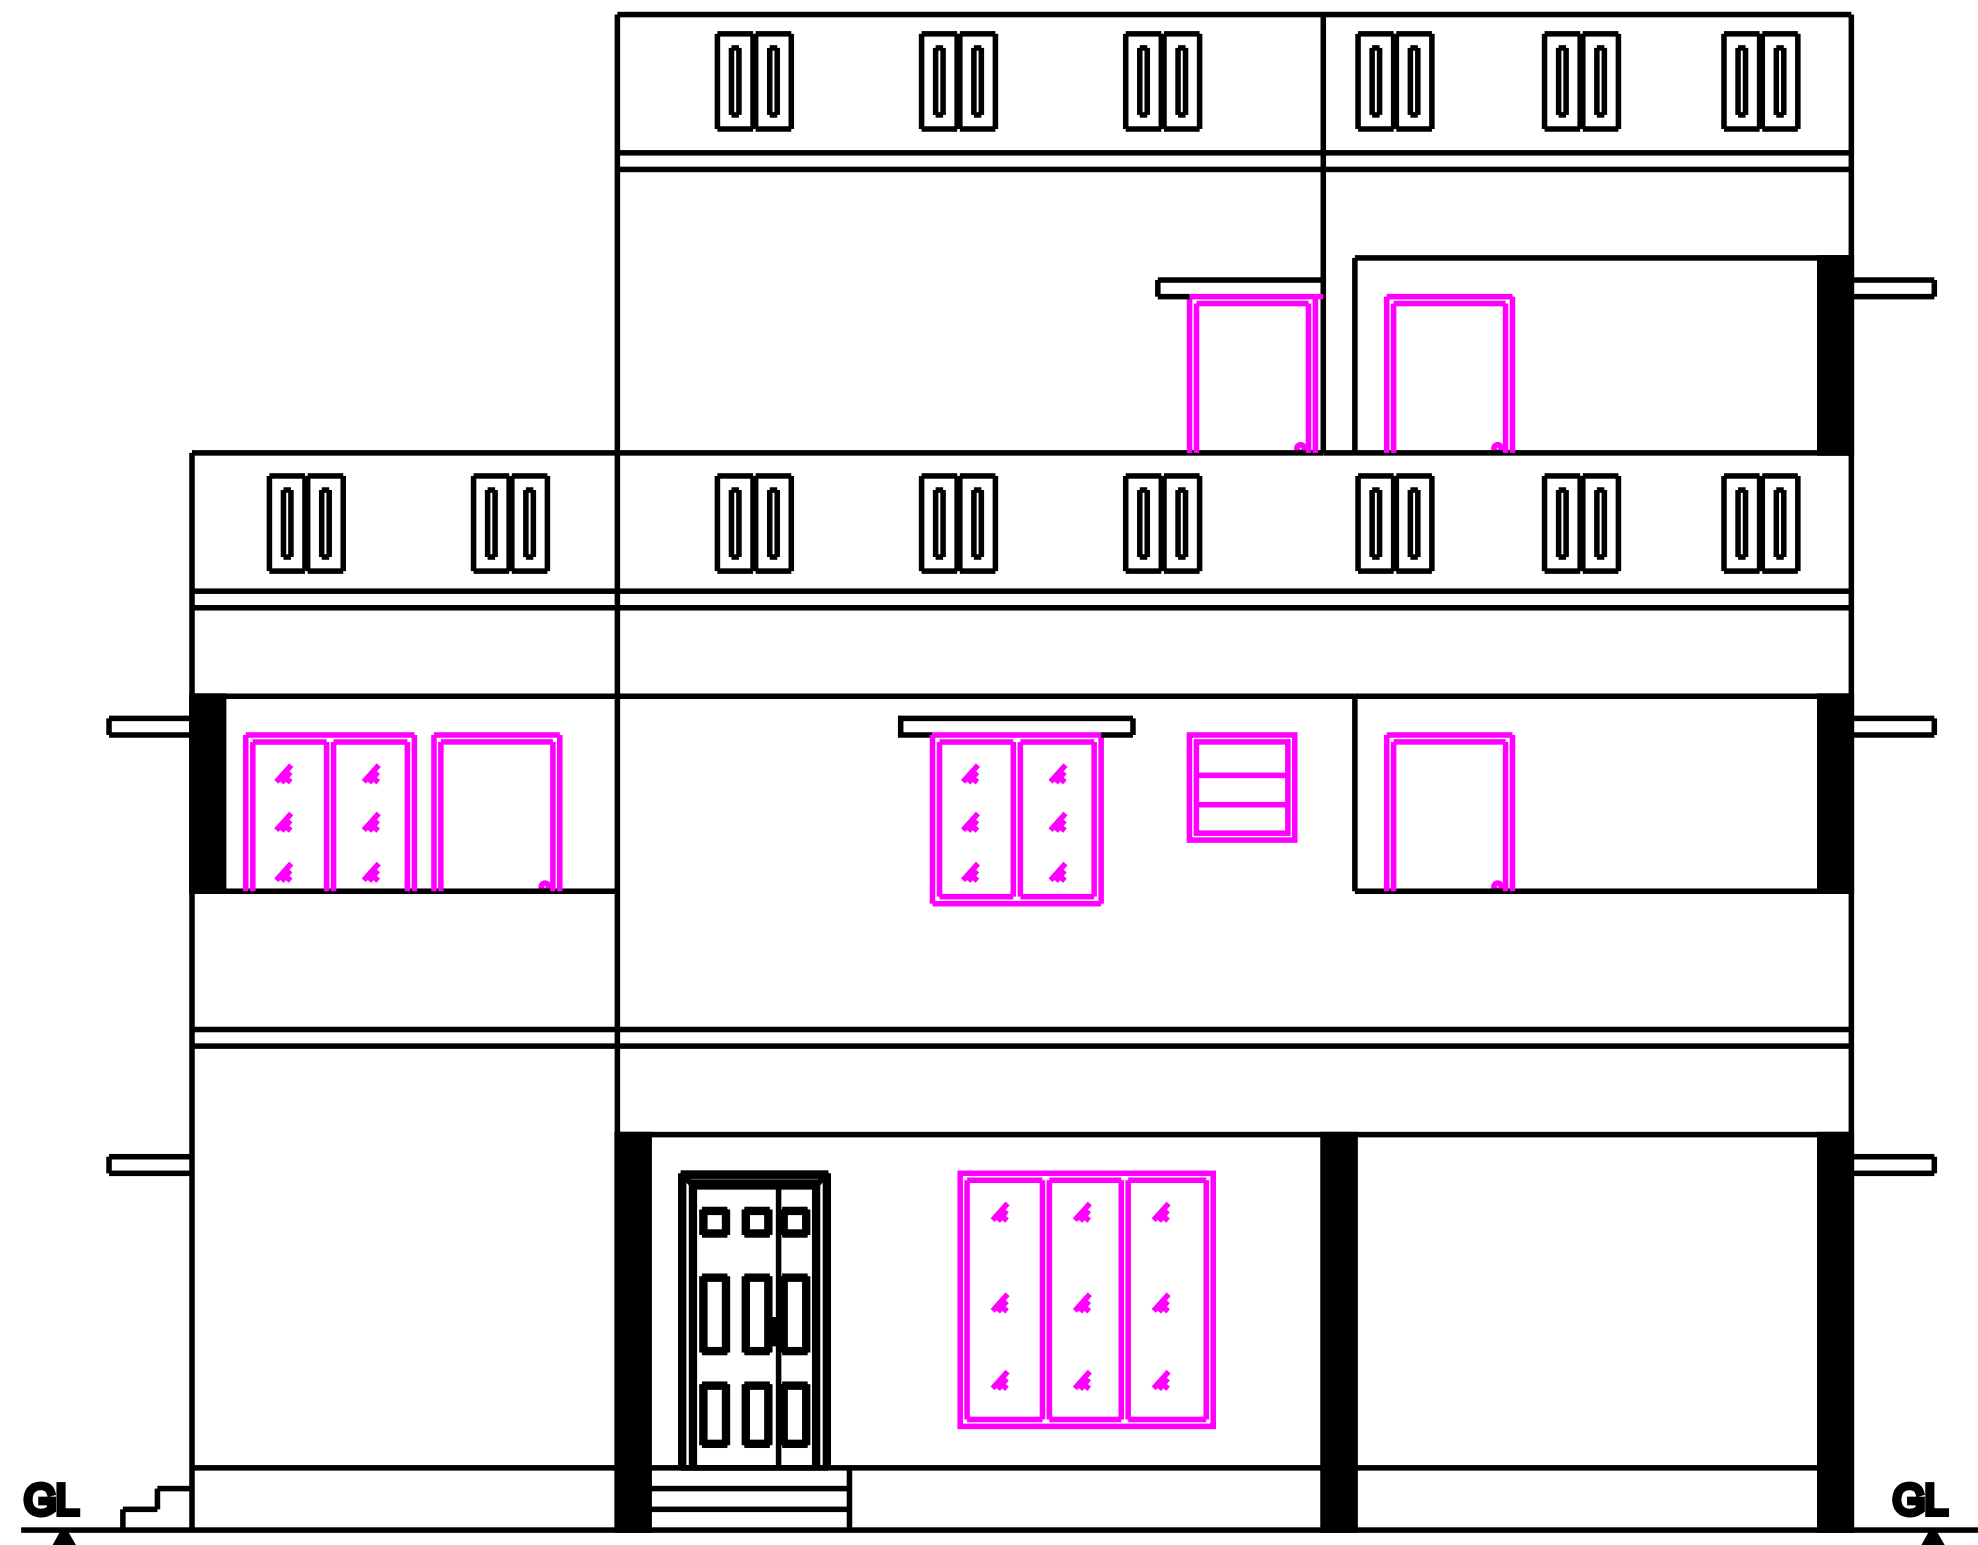


ELEVATION

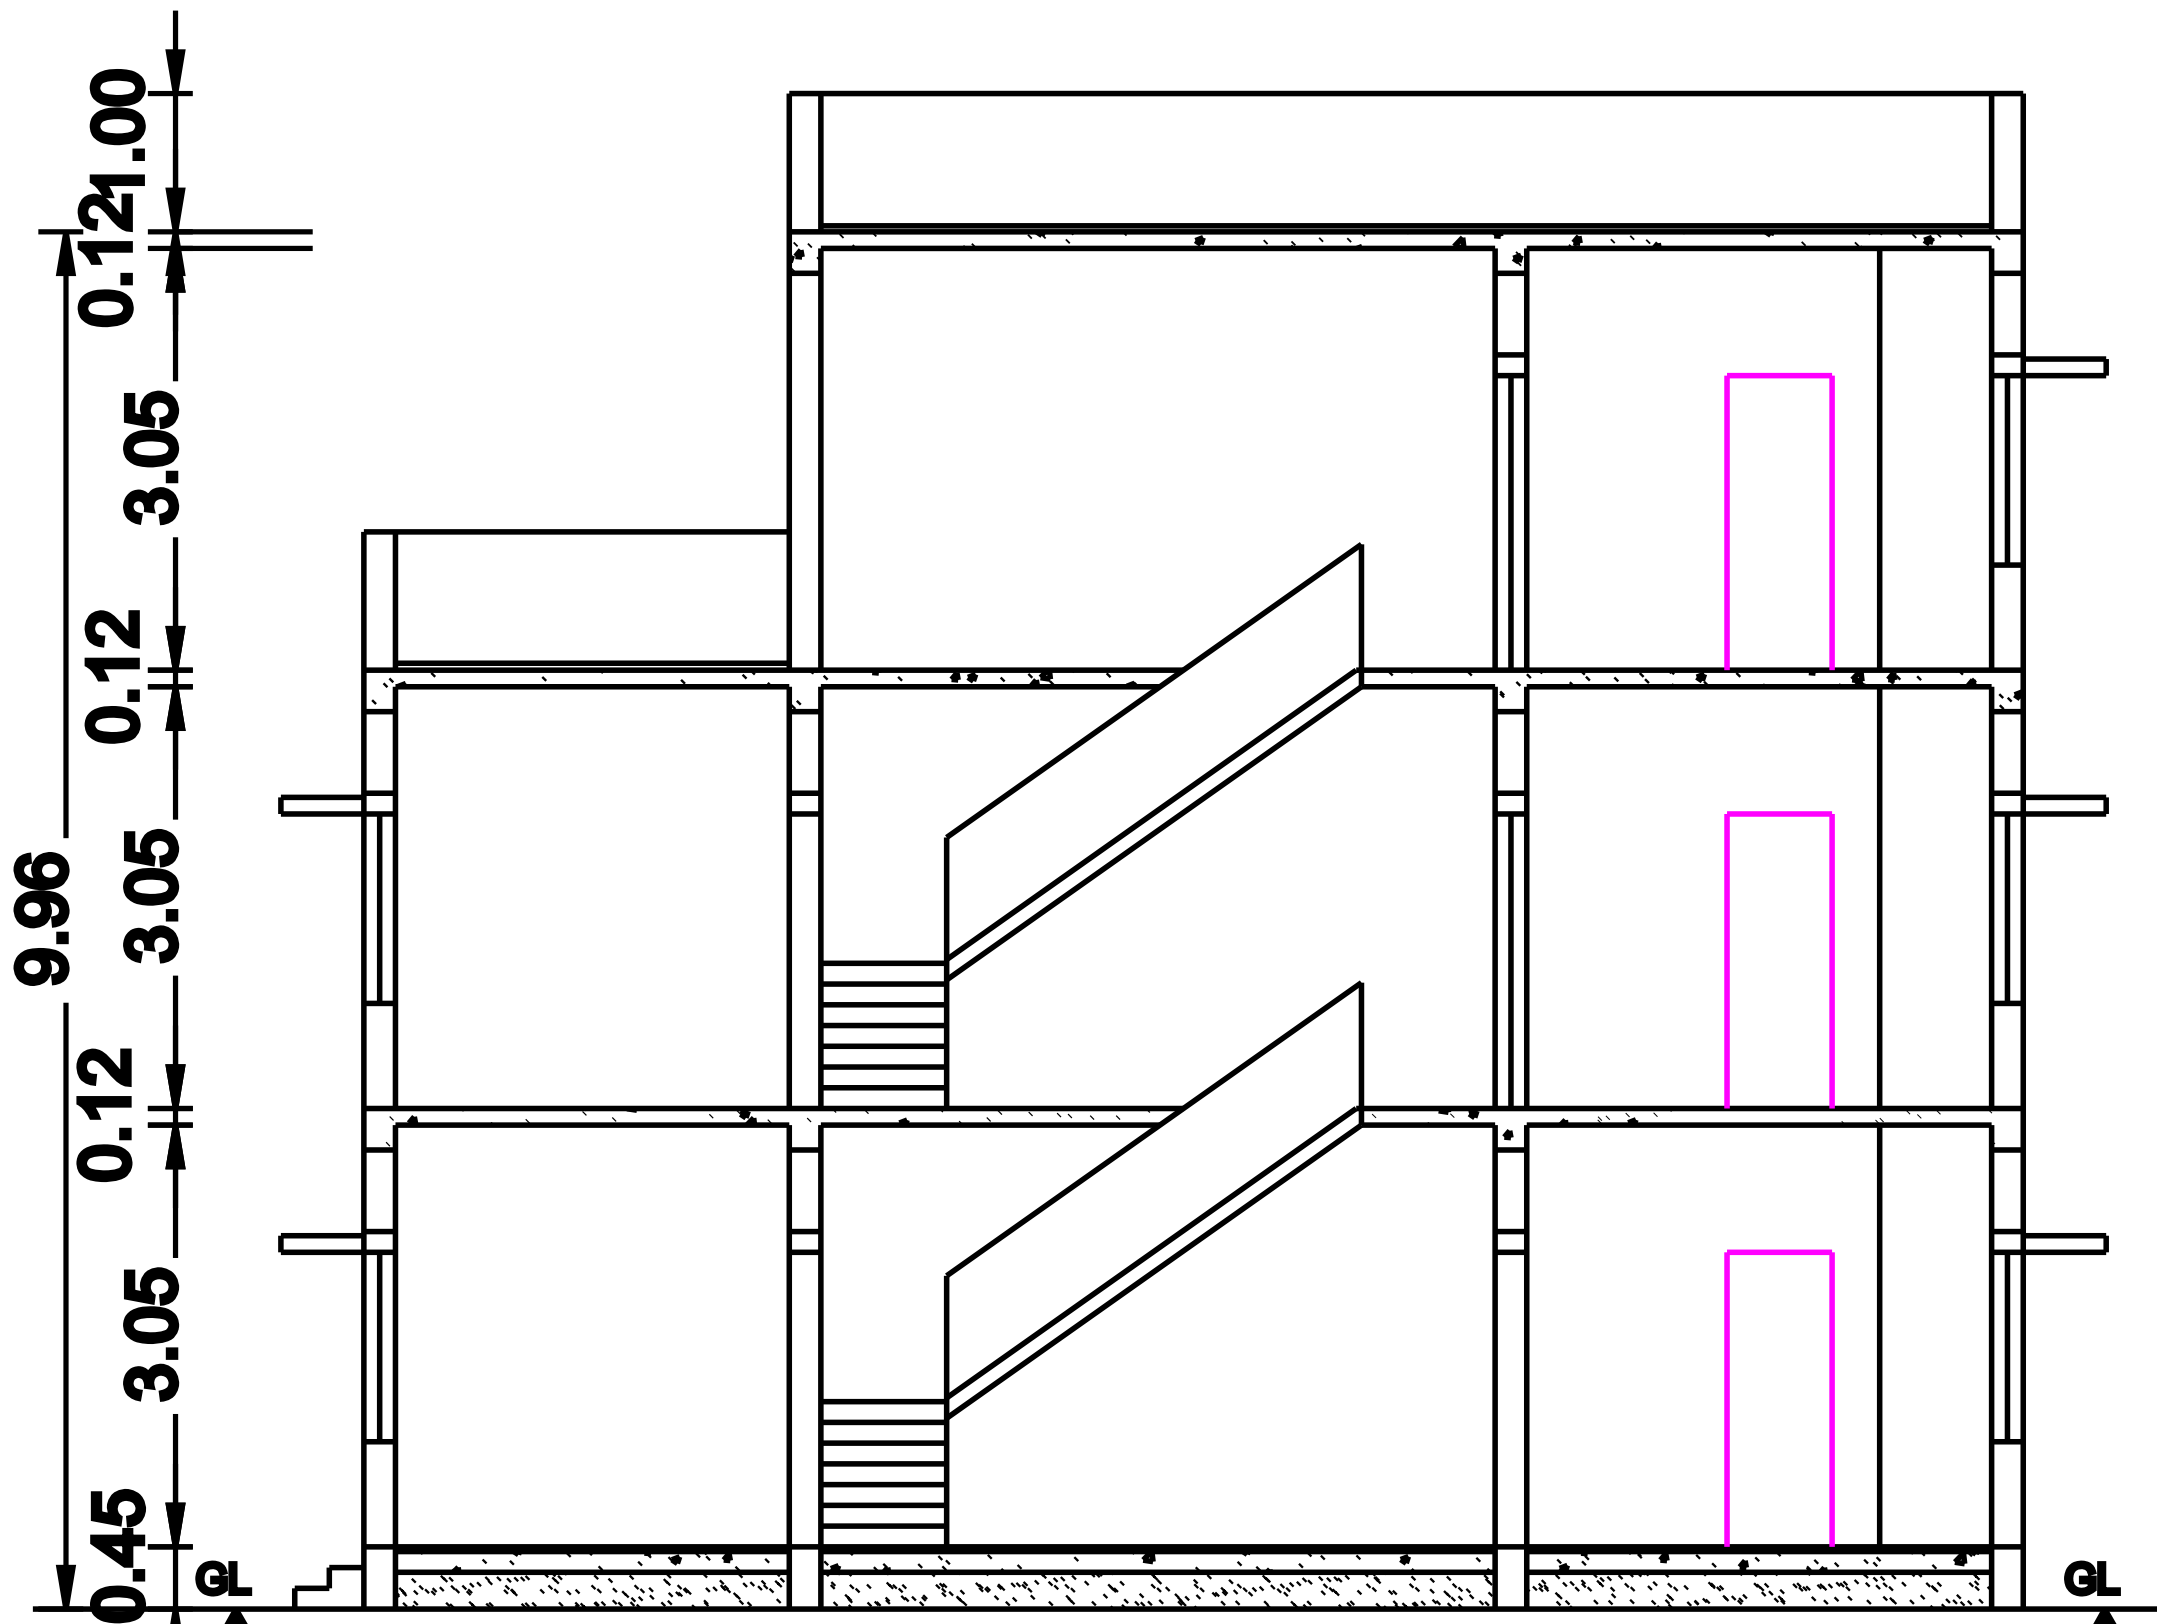


SECTION A-A

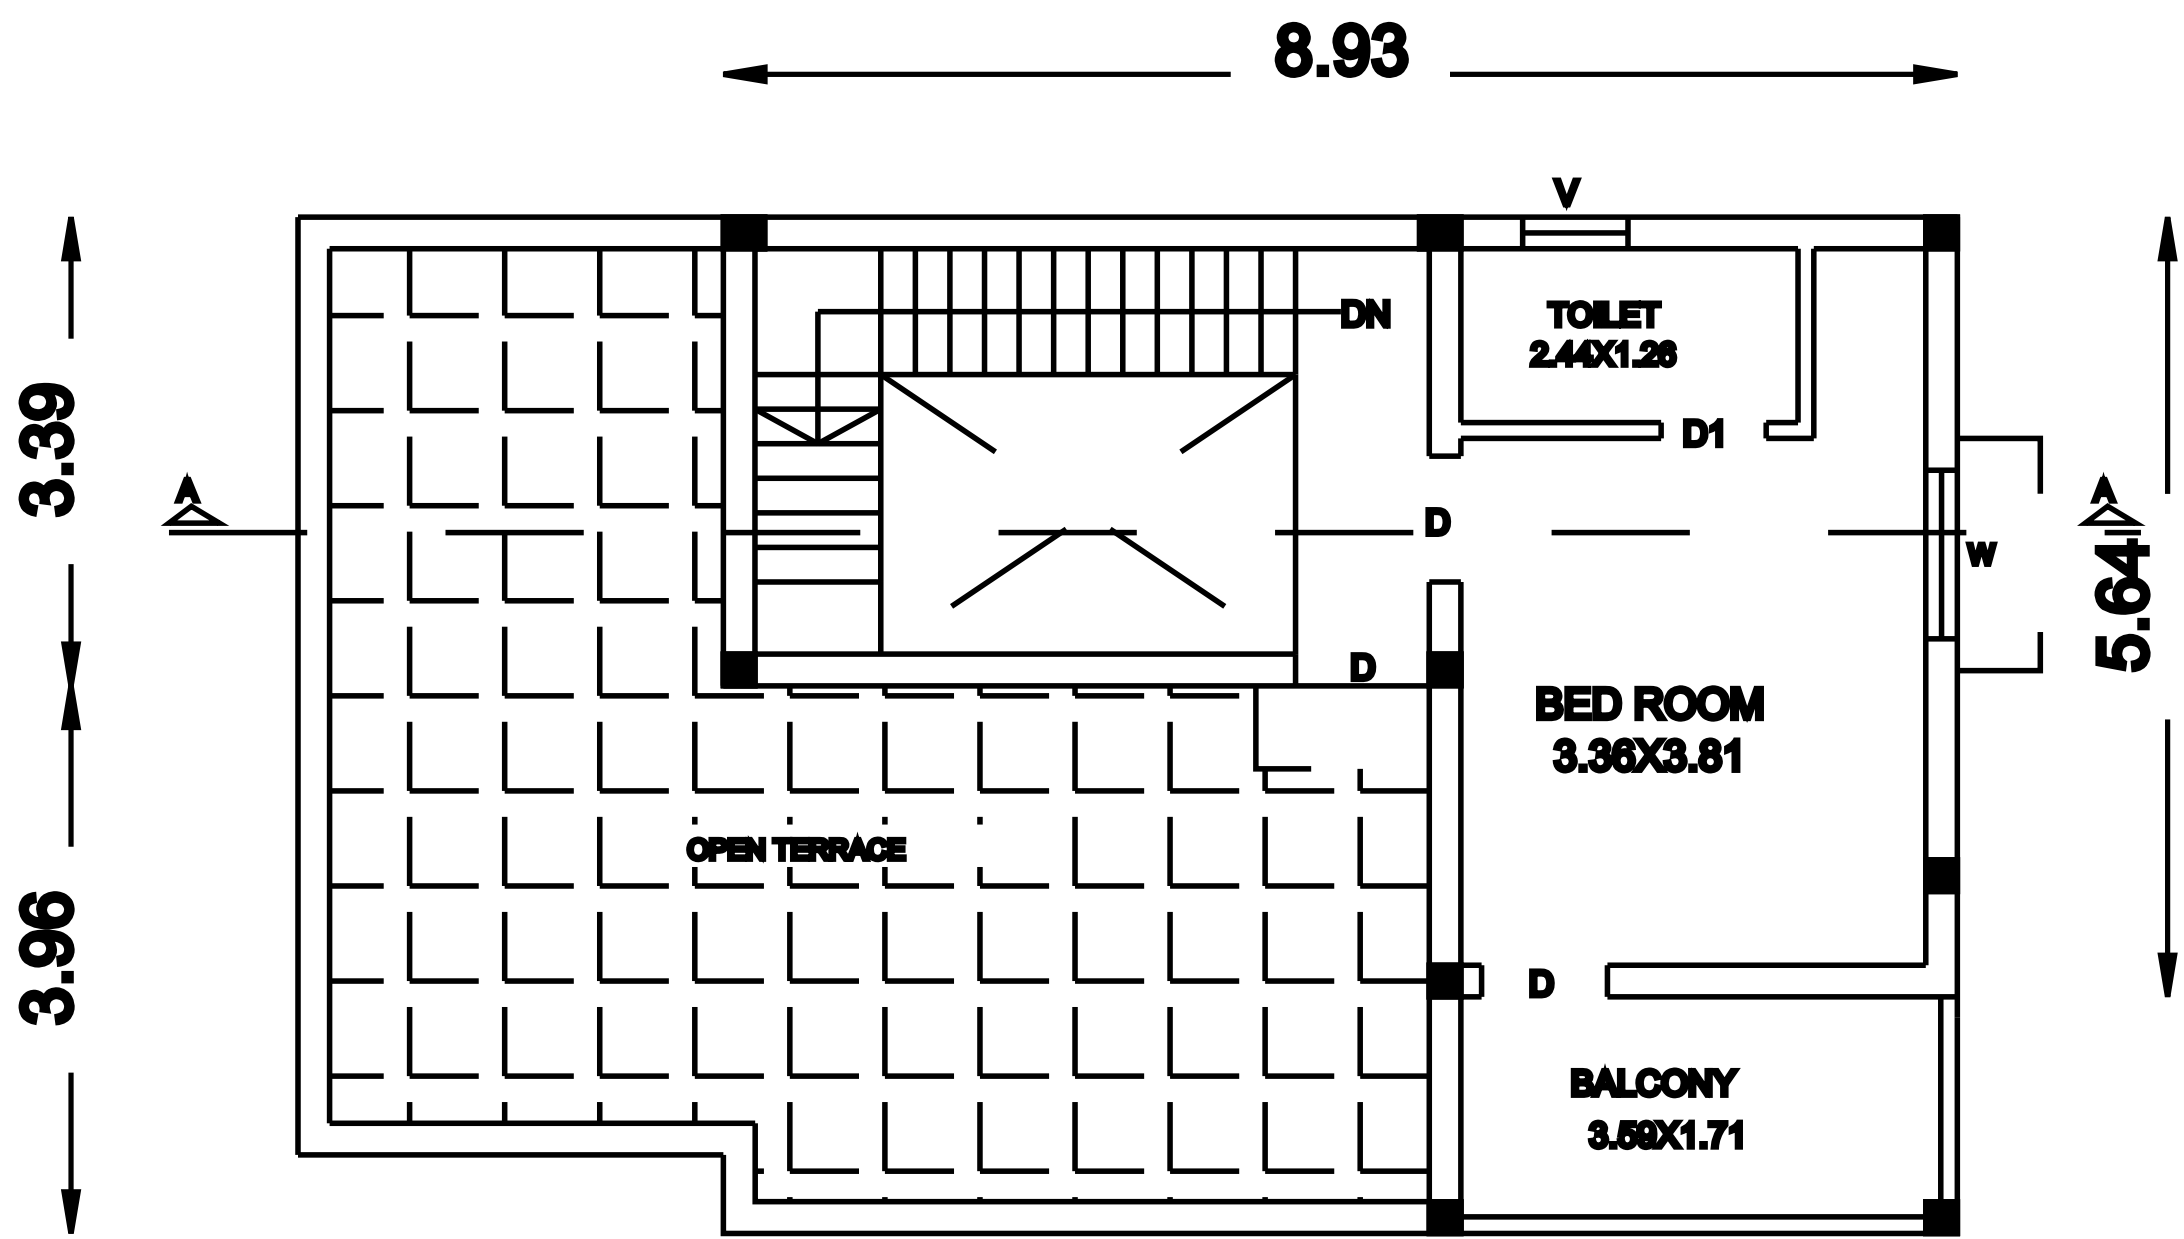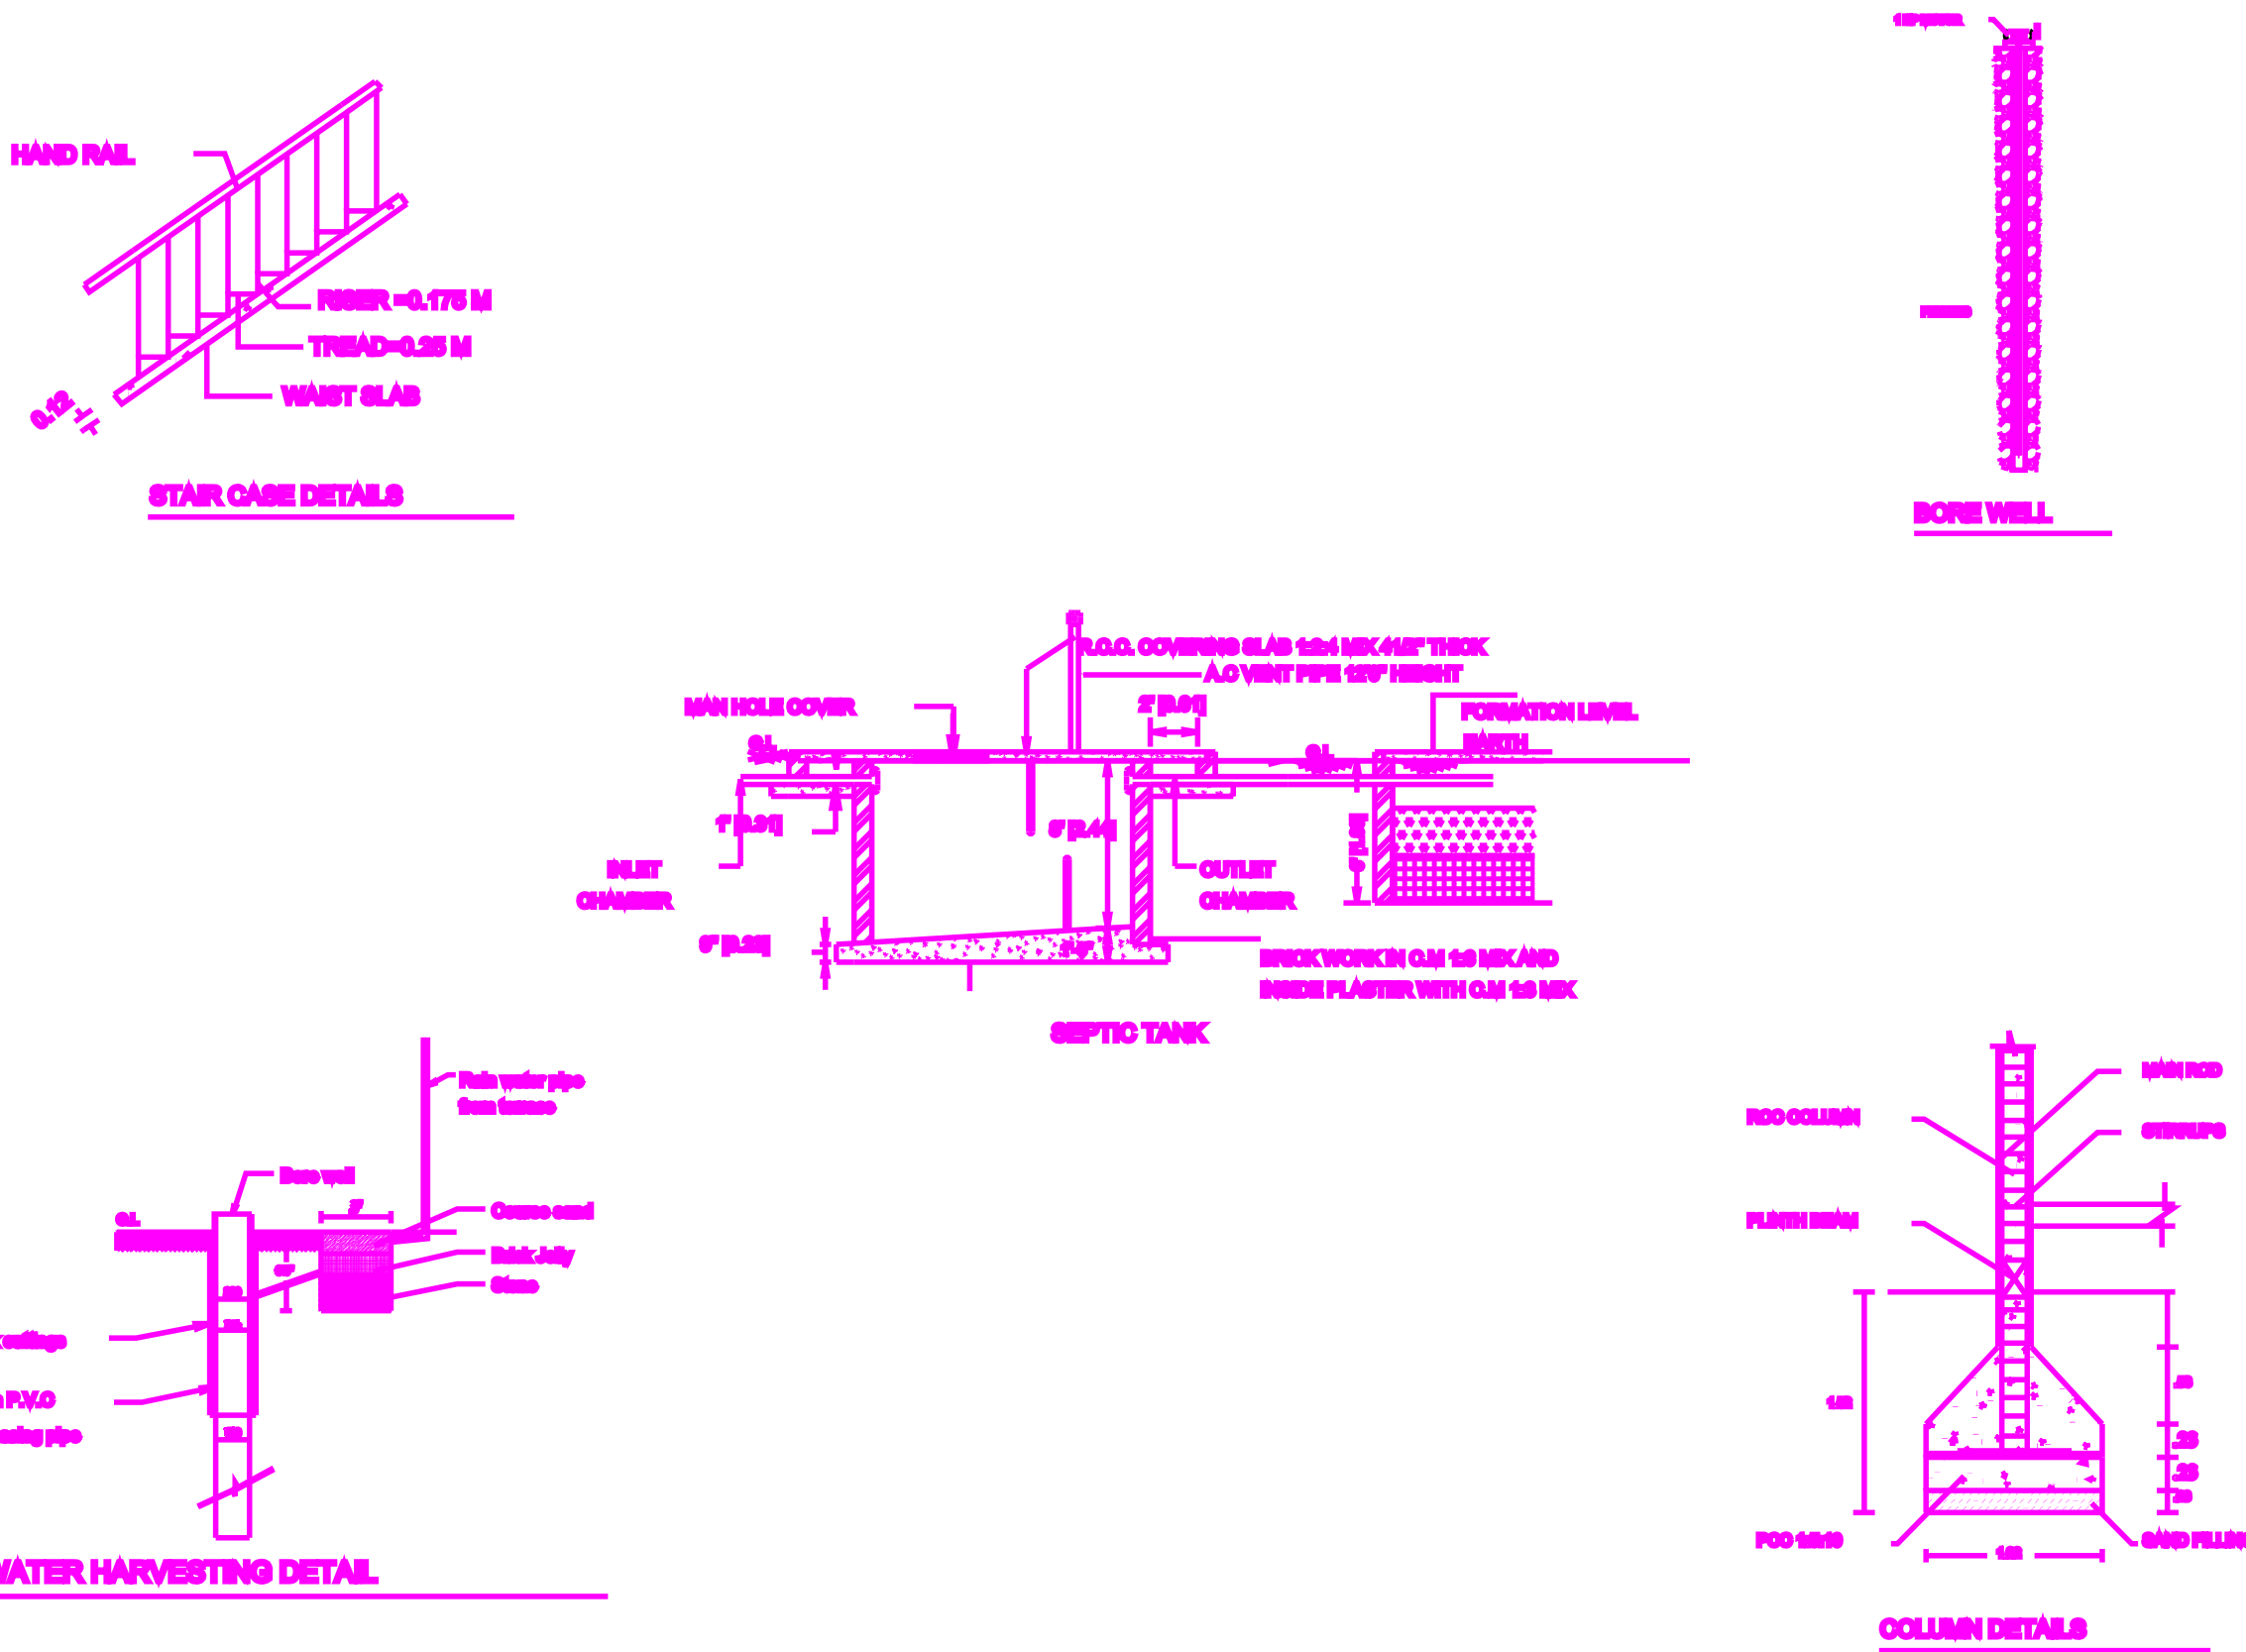


PROPOSED SECOND FLOOR PLAN

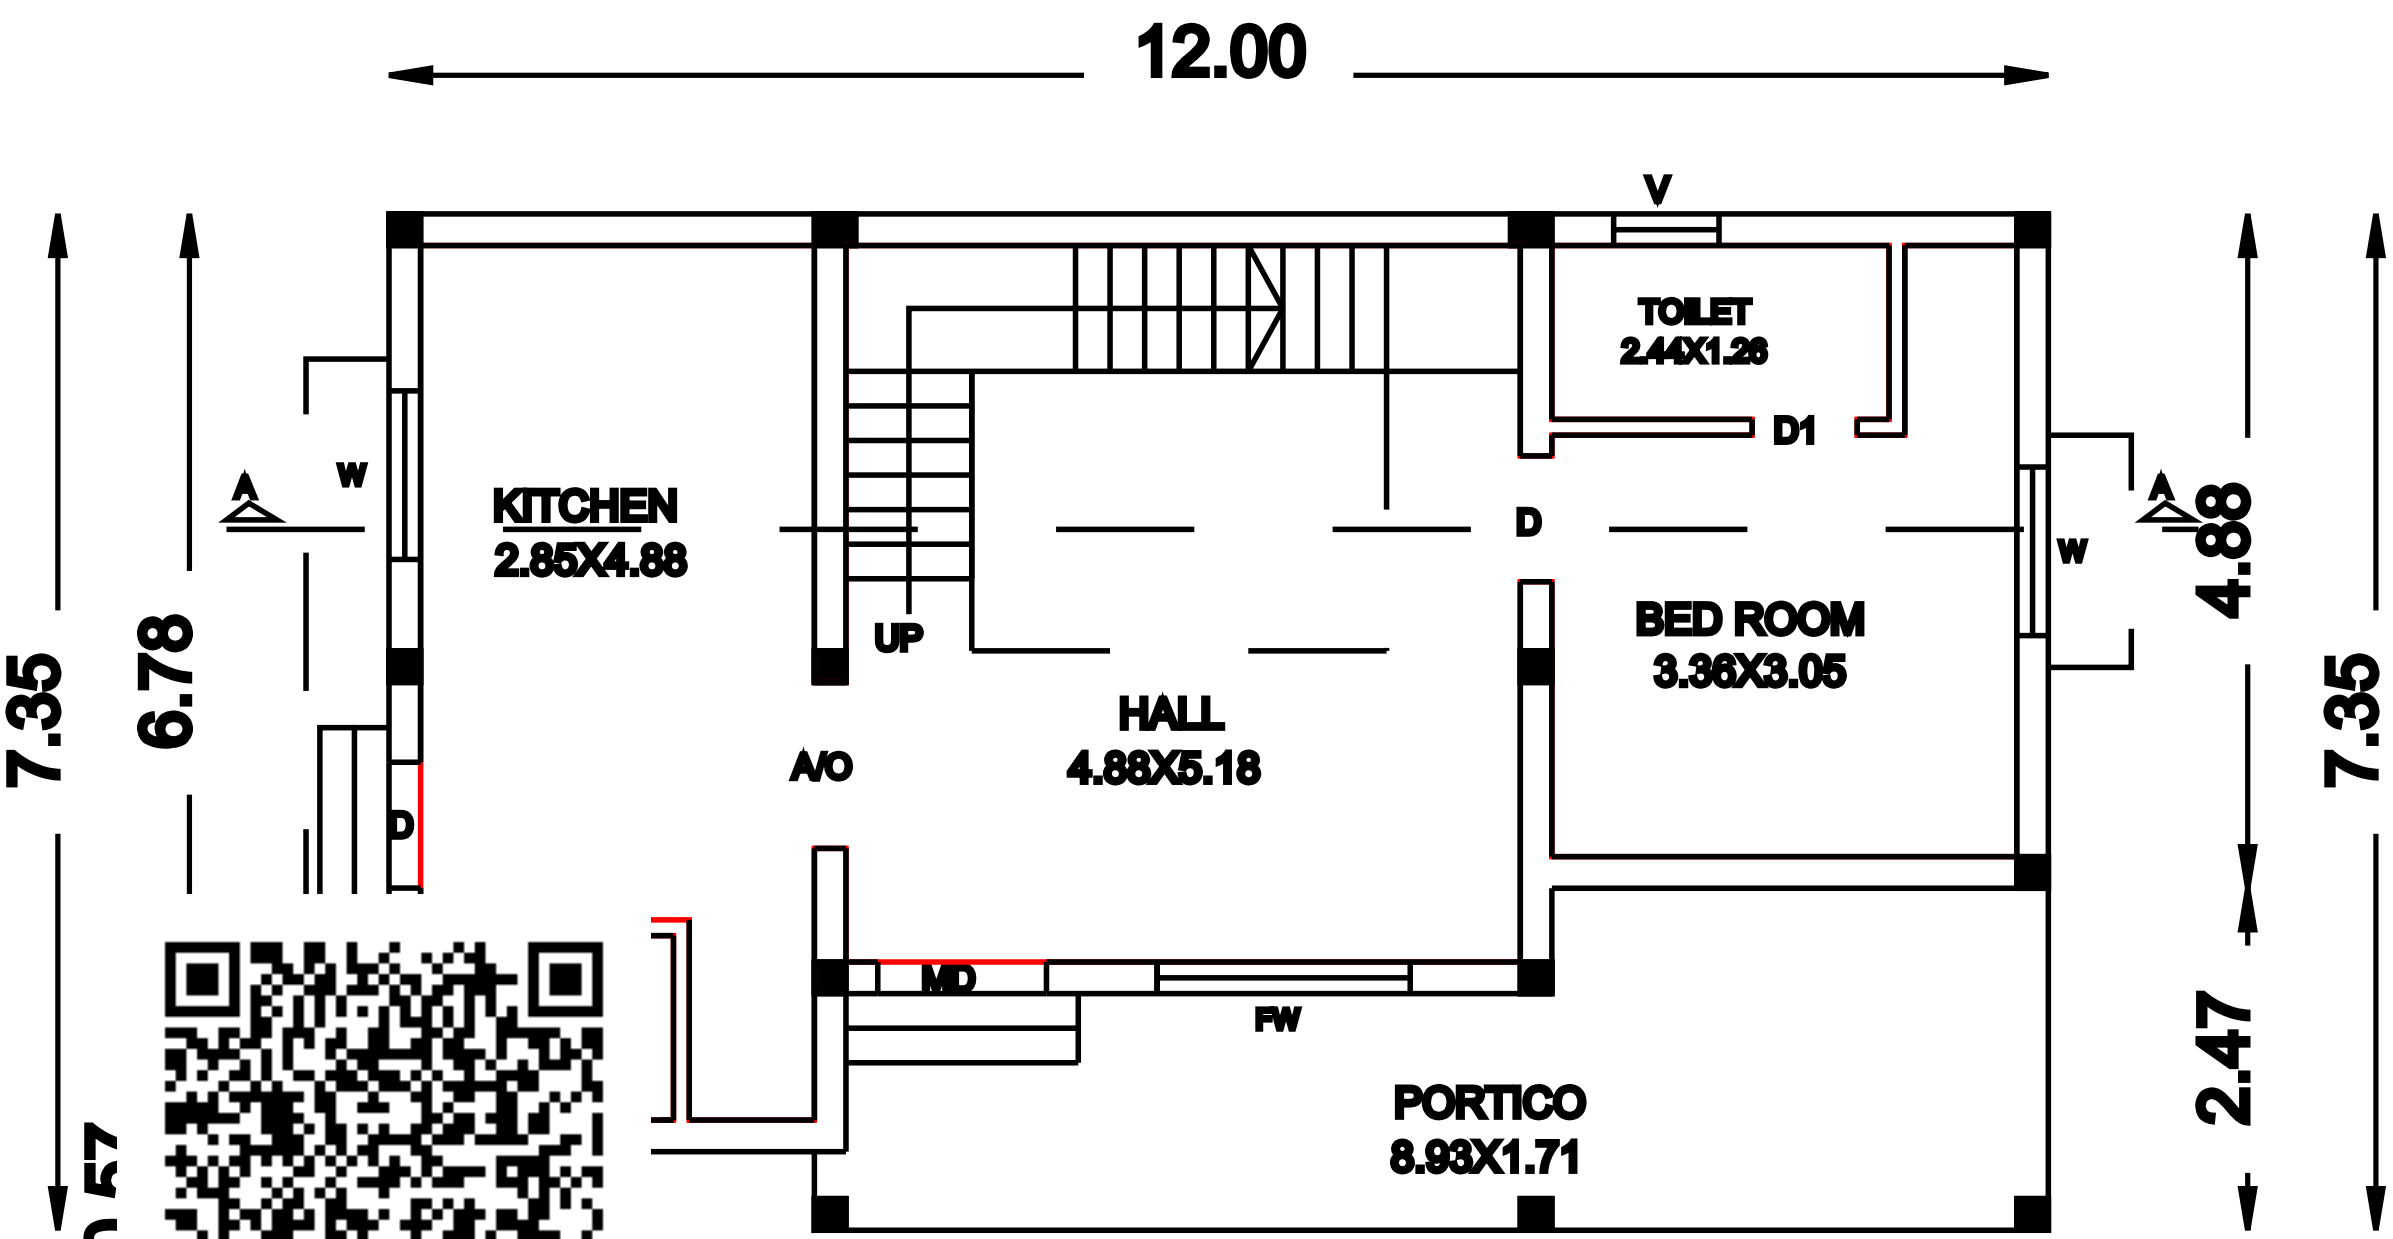

EXISTING GROUND FLOOR PLAN

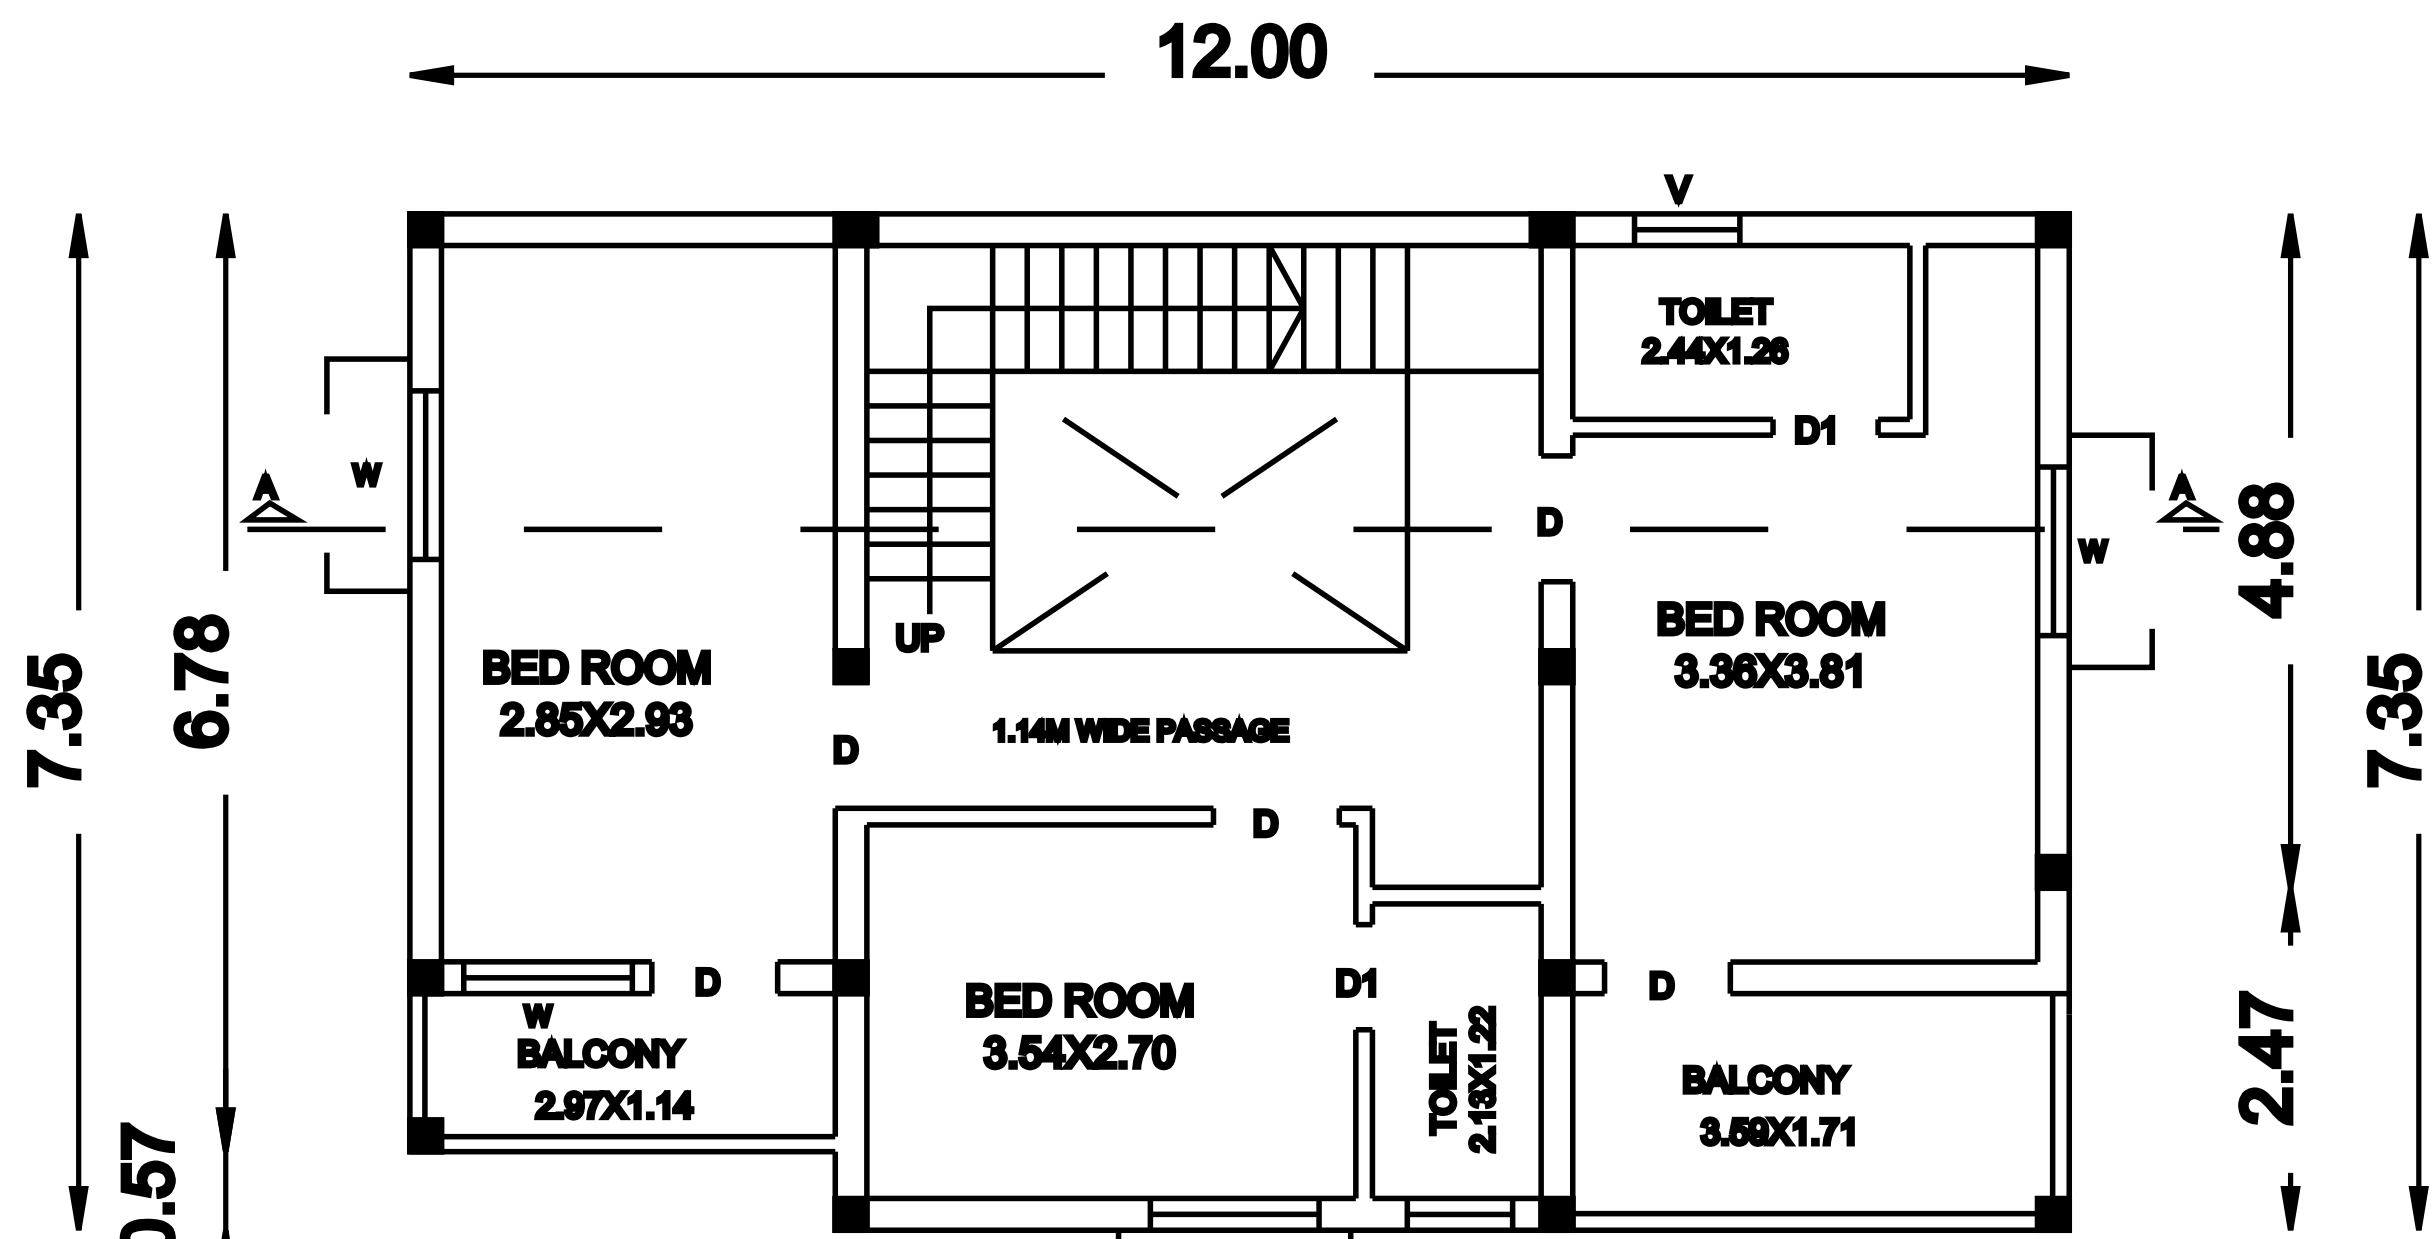

EXISTING & PROPOSED FIRST FLOOR PLAN

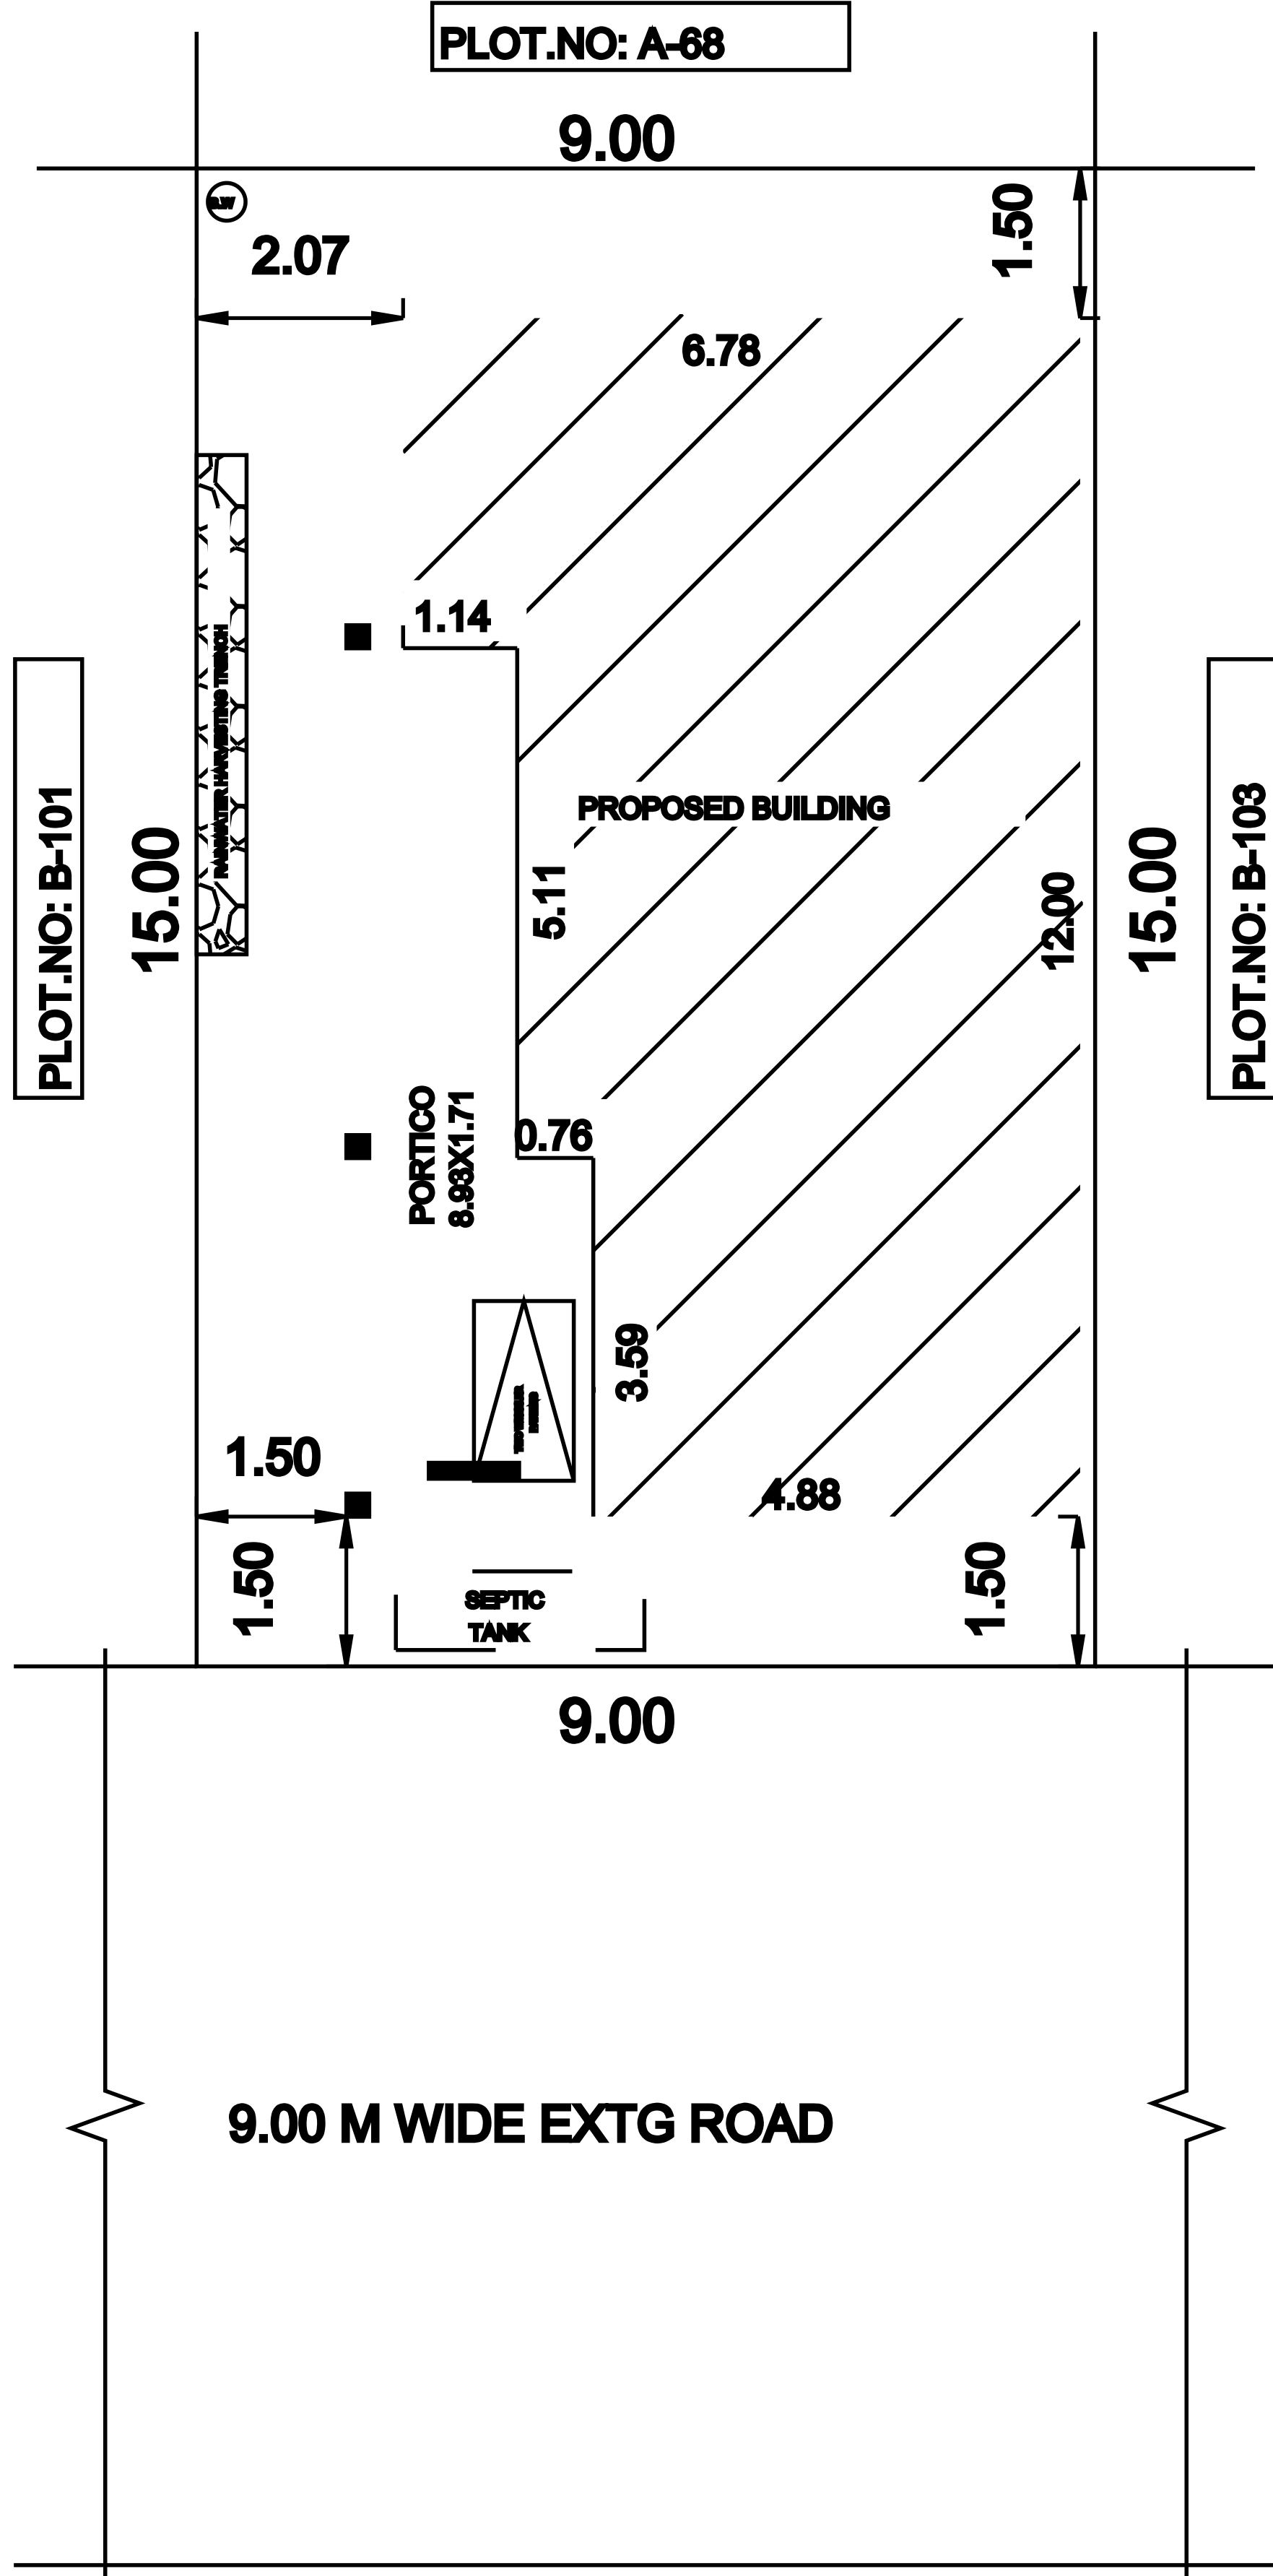

SITE PLAN
1:100

LEGEND	IN M	IN FT
MD MAIN DOOR	1.06 X 2.13	3'6" X 7'0"
D DOOR	0.91 X 2.13	3'0" X 7'0"
D1 DOOR	0.76 X 2.13	2'6" X 7'0"
W WINDOW	1.22 X 1.37	4'0" X 4'6"
V VENTILATOR	0.76 X 0.76	2'6" X 2'6"
AREA DETAILS:		
	SQ.M	SQ.FT
SITE AREA	135.00	1453.12
REFERENCE:		
	SQ.M	SQ.FT
EXTG.GROUND FLOOR PLINTH AREA	86.46	930.64
EXTG.FIRST FLOOR PLINTH AREA	65.60	706.11
PRO. FIRST FLOOR PLINTH AREA	20.86	224.53
PRO. SECOND FLOOR PLINTH AREA	45.38	488.46
OPEN SPACE AVAILABLE	48.54	522.48

ALL DIMENSIONS ARE IN METER

COLOUR INDEX

PRO CONSTRUCTION	☐
SITE BOUNDARY	☐
EXTG ROAD	☐

OWNER NAME & SIGN

Mrs.S.RAJAKUMARI
W/o:Mr.M.BALASUBRAMANIAN

ENGINEER

OFFICE USE