
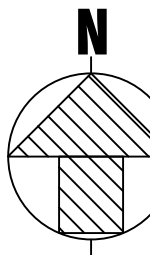
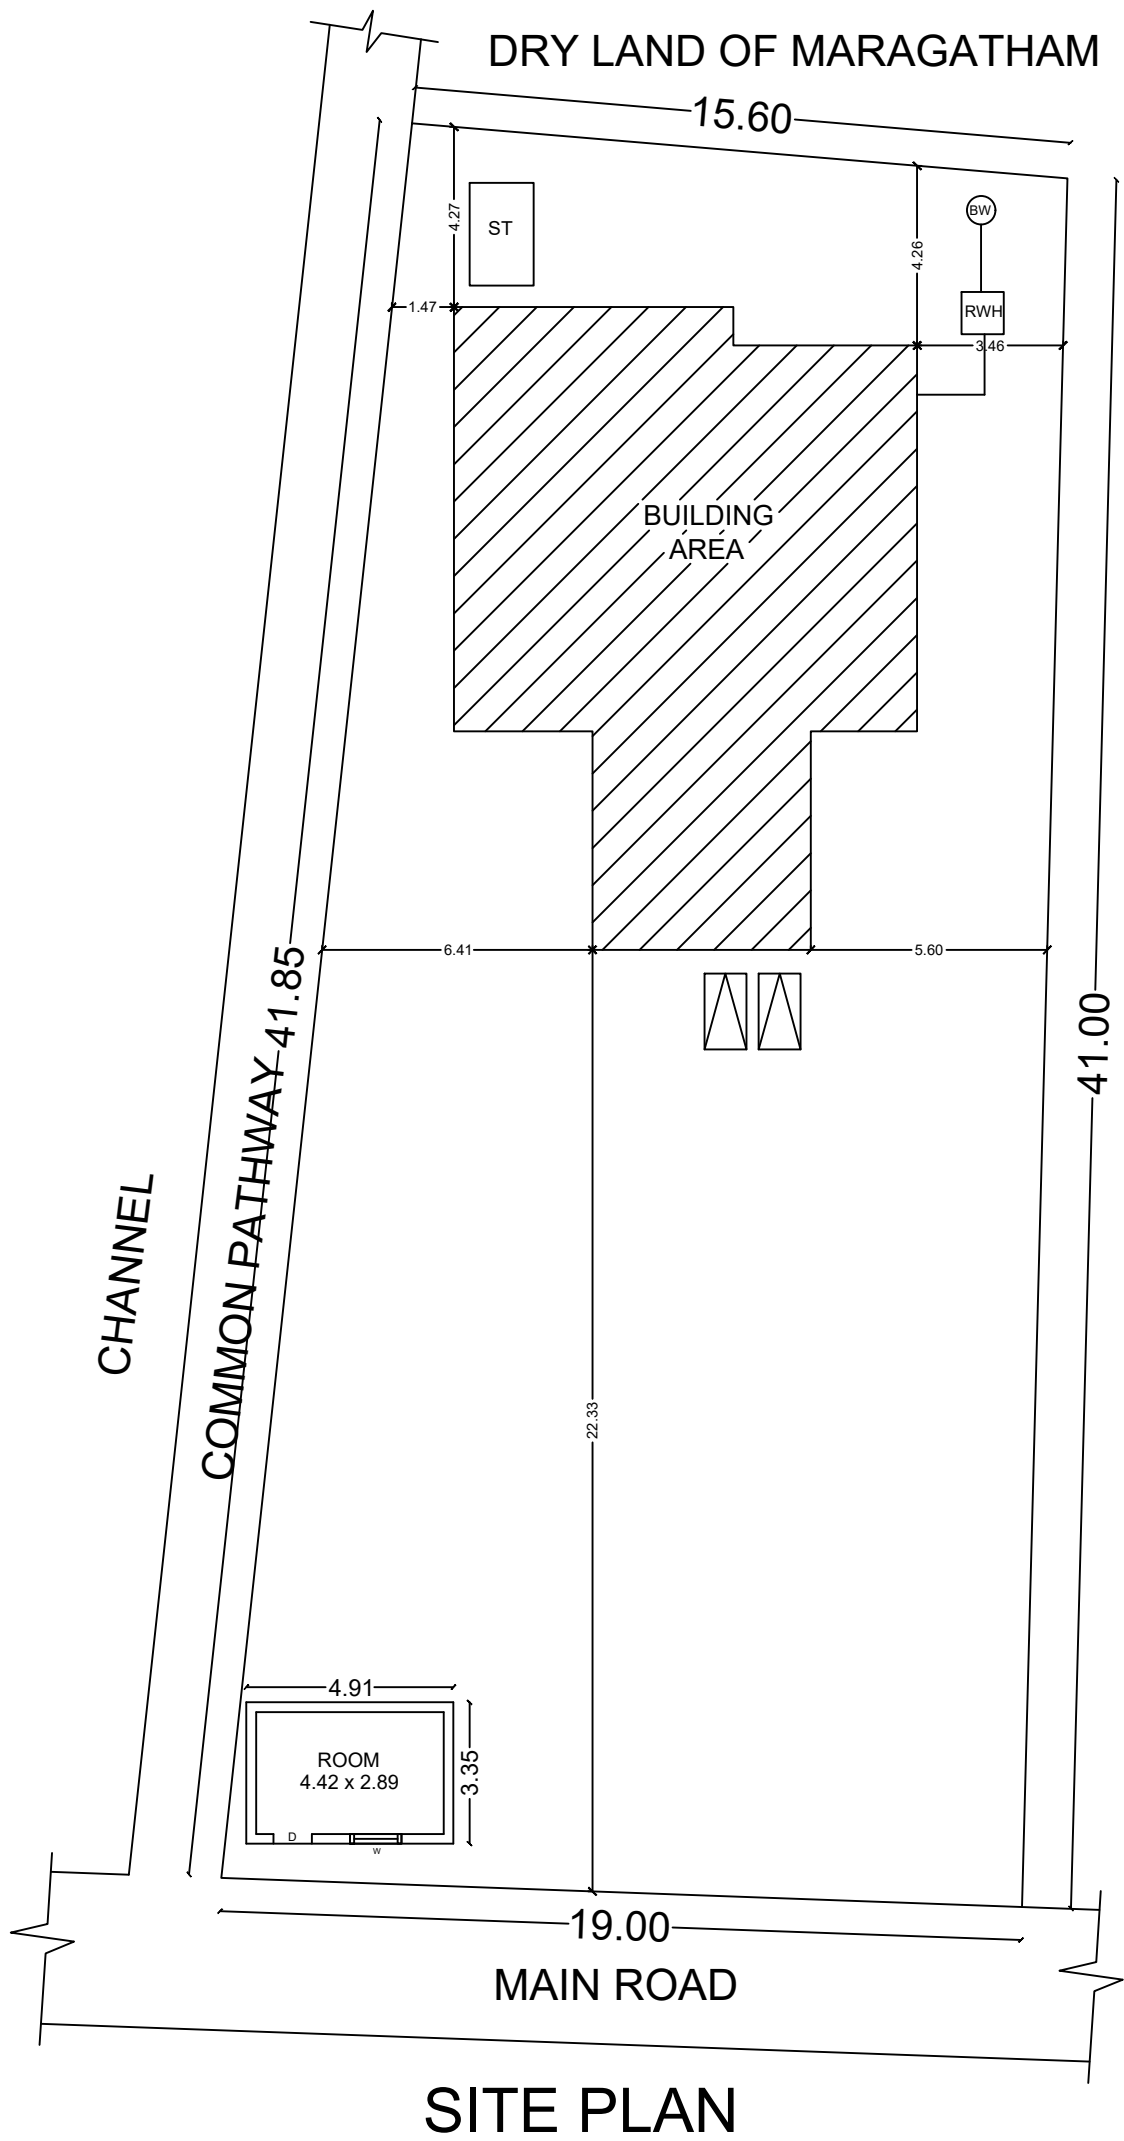
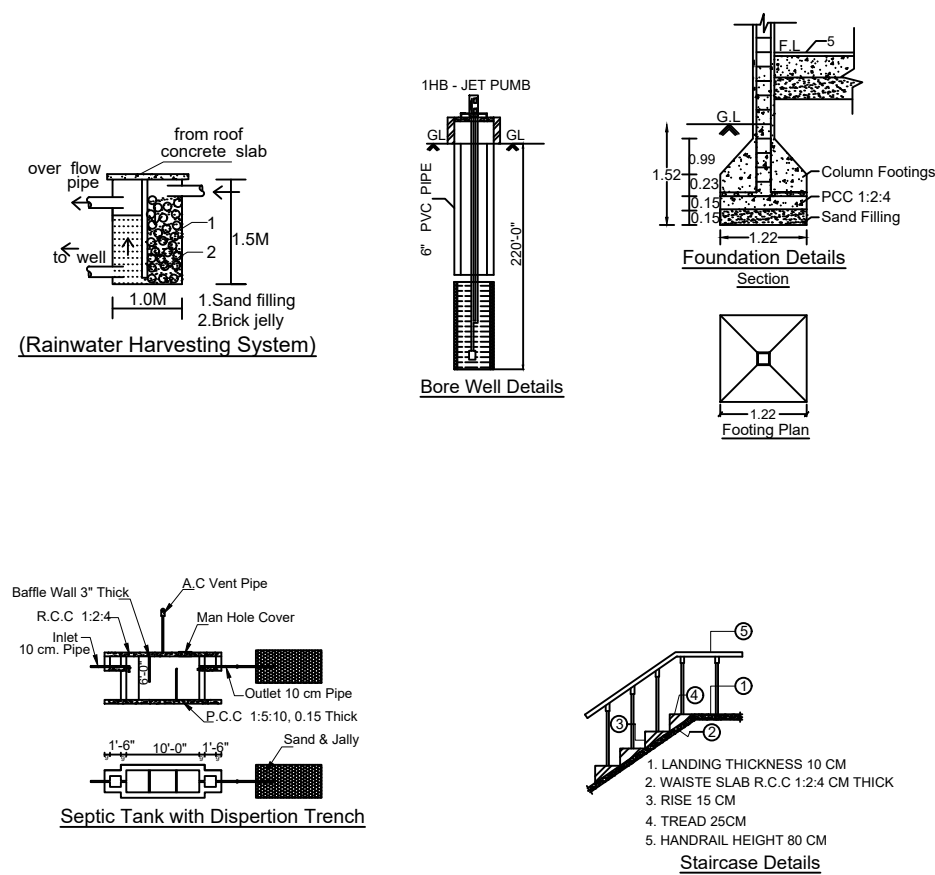
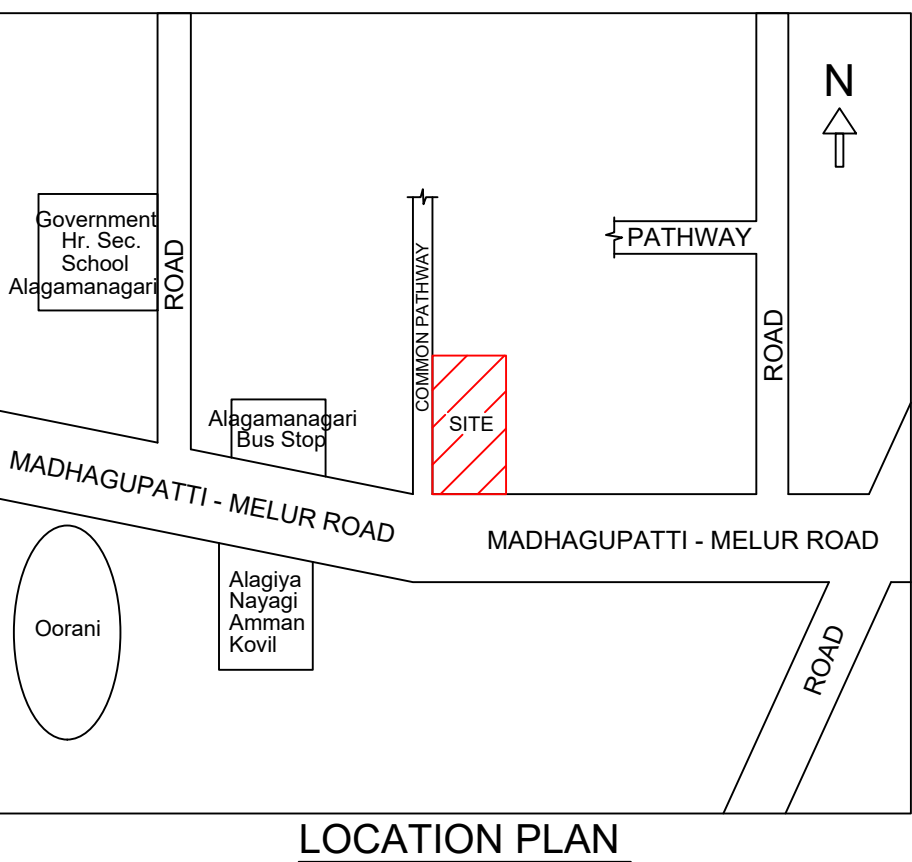
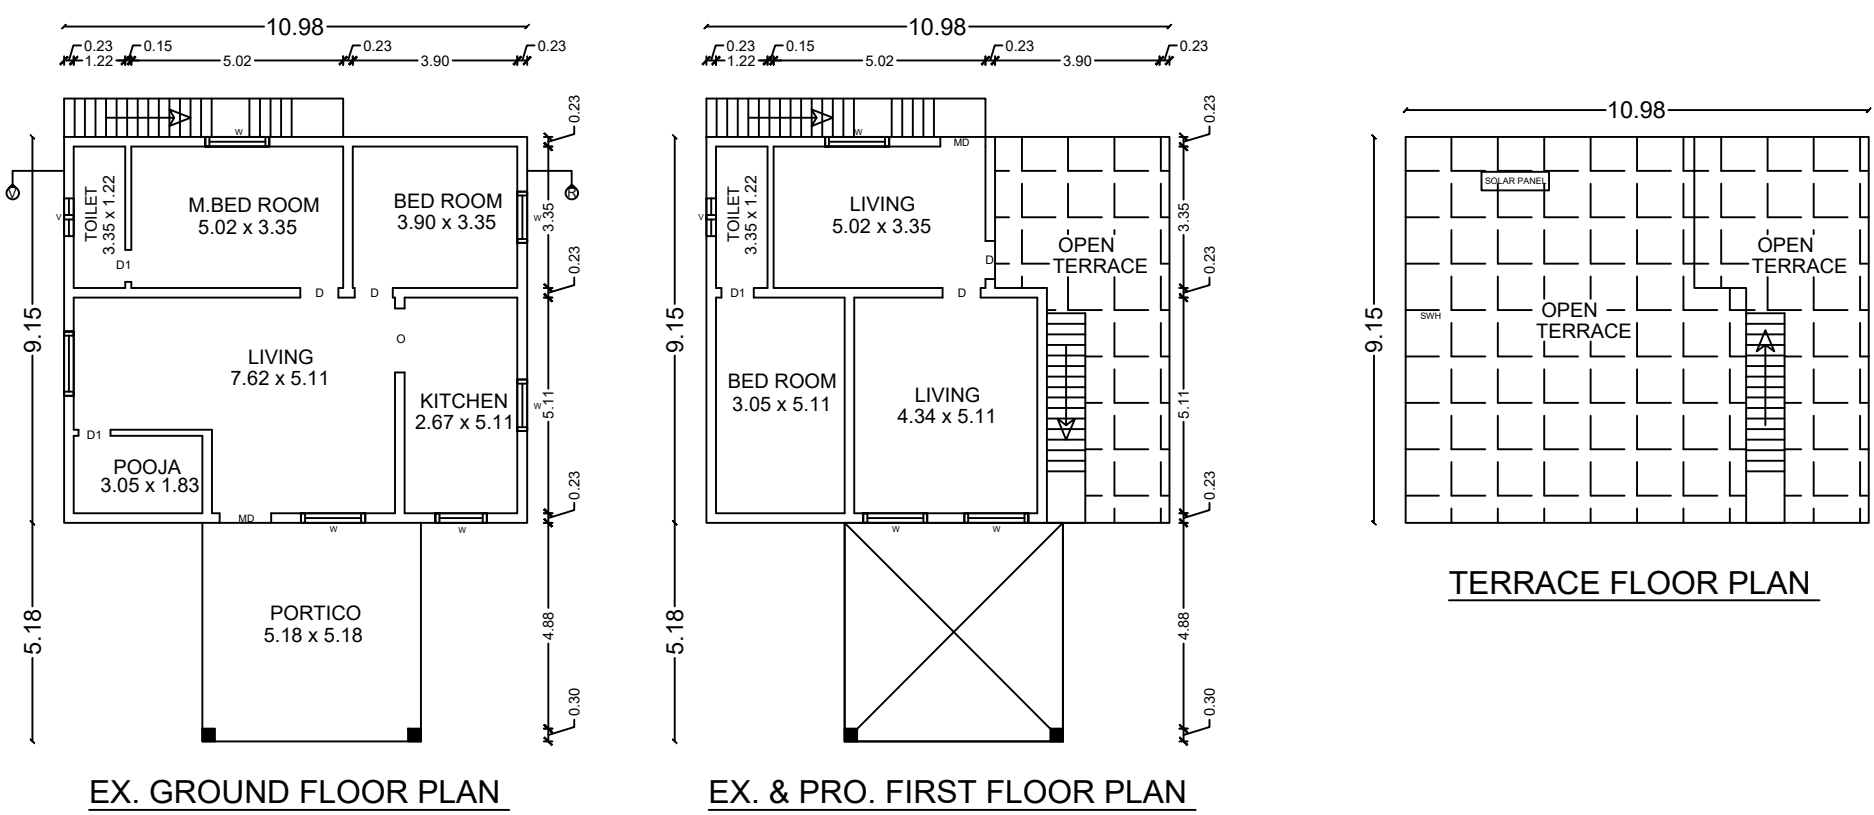


PLAN SHOWING THE PROPOSED ADDITIONAL CONSTRUCTION OF R.C.C. RESIDENTIAL BUILDING IN FIRST FLOOR AT DOOR NO.2/149-B,OLD S.NO.127/7A1-PART, NEW S.NO.127/30, PATTA NO.1371, EAST STREET, ALAGAMANAGARI VILLAGE & PANCHAYAT, SIVAGANGAI TALUK & SIVAGANGAI DISTRICT.
(EXISTING GROUND FLOOR APPROVED NO: 33/2015 DATED: 10-06-2015)

APPLICANT NAME : Mr.M.SUPPUKALAI S/O.Mr.MUTHUKARUPPAN.

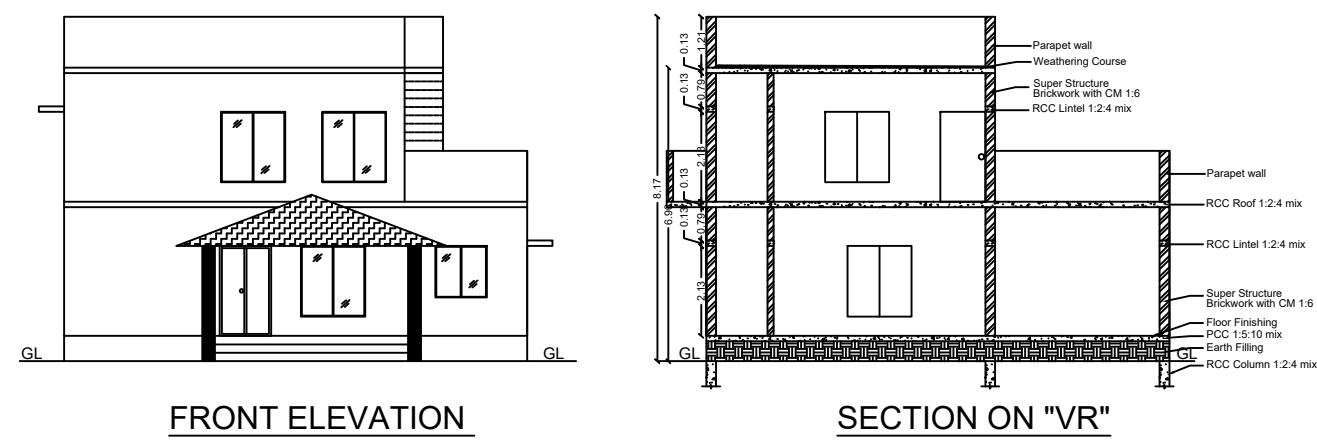

NO: 01

AREA DETAILS

AS PER DOCUMENT
TSLR/FMB AREA
AS PER SITE

.FT.

40.00
96.00
02.12

ALL DIMENSIONS ARE IN METRES

AREA STATEMENT

S.No	AREA DETAILS	FSI SQ MT (A)	NON-FSI SQ MT (B)	TOTAL AREA SQ MT I = (A+B)
01	STILT FLOOR	---	---	---
02	EXISTING GROUND FLOOR	133.32	---	133.32
03	EXISTING FIRST FLOOR	25.28	---	25.28
04	PROPOSED FIRST FLOOR	48.77	---	48.77
05	HEAD ROOM	---	---	---
06	LIFT AREA	---	---	---
	TOTAL	207.37	---	207.37

FLOOR SPACE INDEX (FSI) = $\frac{207.37}{607.81} = 0.34$
PLOT COVERAGE (PC) = 22%

JOINERY DETAILS

MD	Main Door	1.00 x 2.10	
D	Door	0.90 x 2.10	ROAD
D1	Door	0.75 x 2.10	BOUNDARY
O	Door open	0.91 x 2.10	PROPOSED BUILDING
W	Window	1.22 x 1.22	
W0	Window	1.83 x 1.22	DRIVE WAY
W1	Window	0.91 x 1.22	
V	Ventilator	0.91 x 0.60	

PARKING STATEMENT

NO. OF FLOOR	DESCRIPTION	TOTAL NO OF PARKING	
		REQUIRED	PROVIDED
G + 1	CAR	00 No	00 No
	TWO WHEELER	02 Nos	02 Nos

MITHRAN ASSOCIATES

Er.A.VIGNESH MANIKANDAN B.E., A.M.I.E.,
CHARTERED ENGINEER
MUNICIPALITY REGISTERED ENGINEER
Reg. No. AM1950706, Reg. No. 112/LS/2020/00026
CONTACT : +91-9791777183

REGISTERED ENGINEER

OFFICE USE

APPLICANT