



PLAN SHOWING THE PROPOSED CONSTRUCTION OF R.C.C. RESIDENTIAL BUILDING IN GROUND FLOOR
AT OLD S.NO.269/11D, NEW S.NO.269/11D1, PATTA NO.2795, MALAMPATTI VILLAGE & GROUP, MALAMPATTI
PANCHAYAT, SIVAGANGAI TALUK & SIVAGANGAI DISTRICT.


APPLICANT NAME : Mr.A.BALAMURUGAN S/O.Mr.ARUMUGAM.

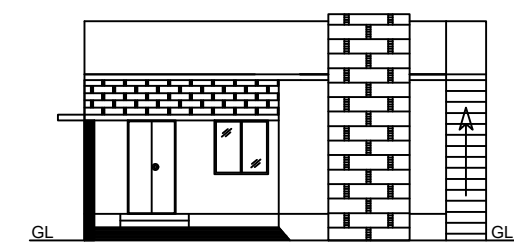


FRONT ELEVATION

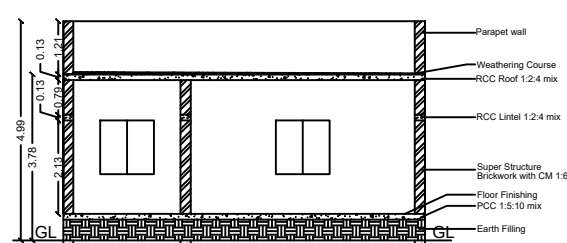


SECTION ON "VR"

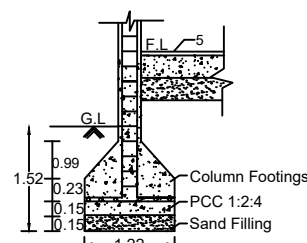


Foundation Details

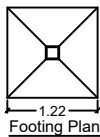


Footing Plan

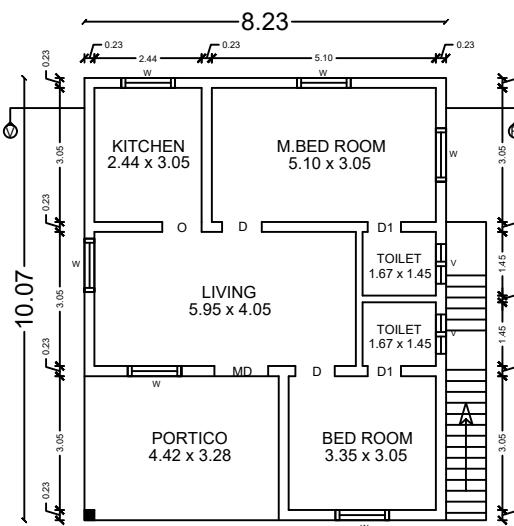


GROUND FLOOR PLAN

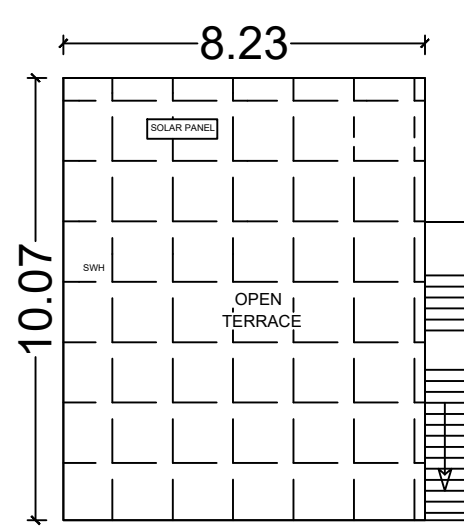


TERRACE FLOOR PLAN

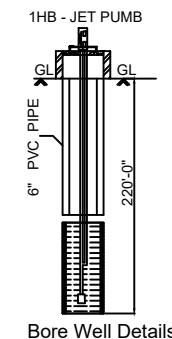


Bore Well Details

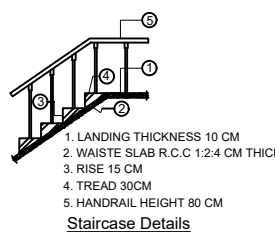


Staircase Details

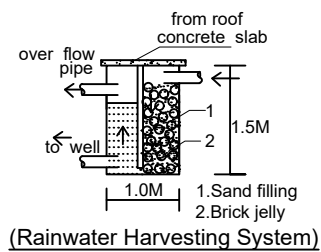

(Rainwater Harvesting System)

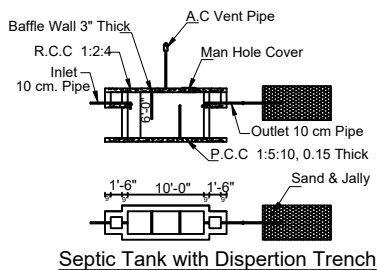


Septic Tank with Dispersion Trench

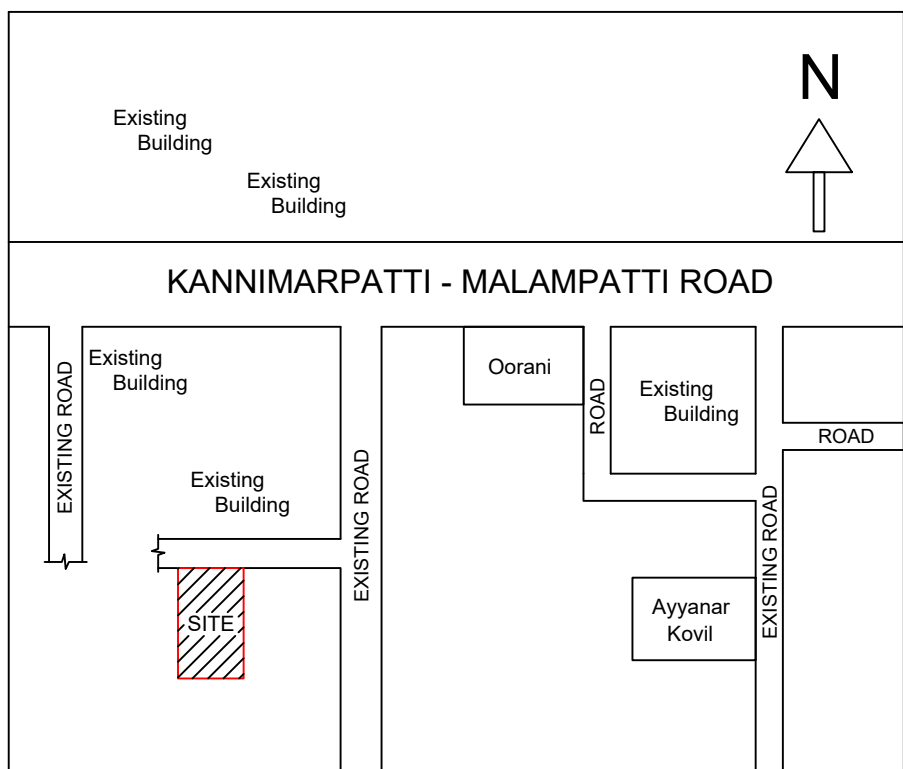


LOCATION PLAN

DRY LAND OF VALARMATHI AT S.NO.268/15B

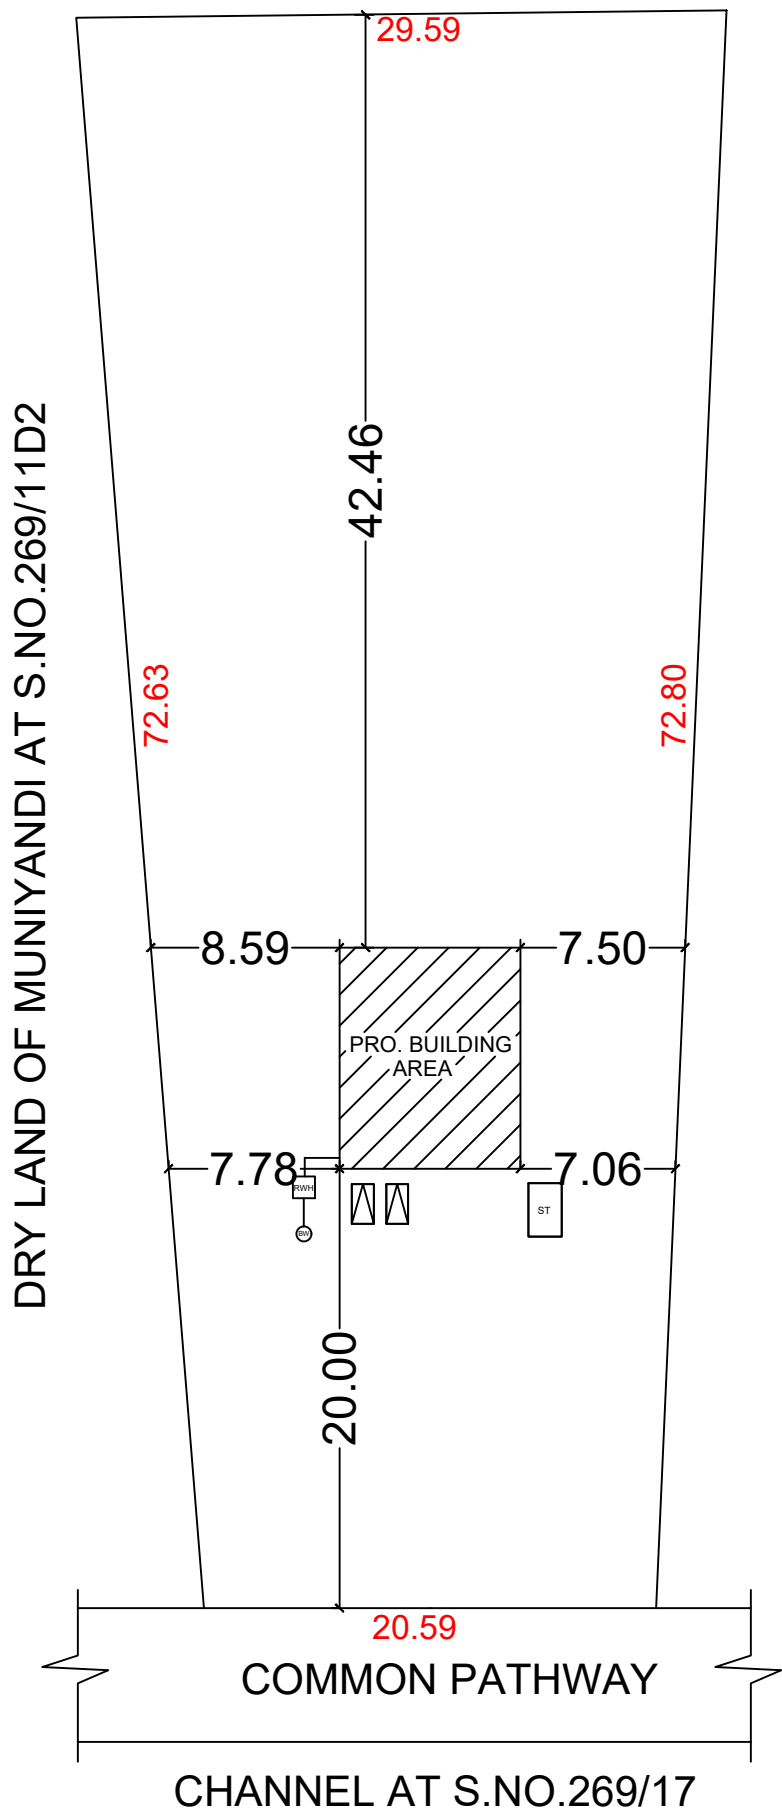

SITE PLAN

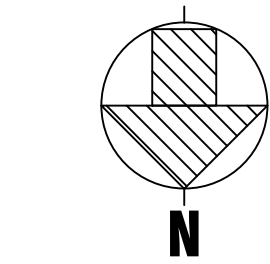

COMPASS FOR SITE PL



NO: 01

AREA DETAILS

AS PER DOCUMEN
AS PER PATTA/FM
AS PER SITE

.FT.

620.00
583.20
593.60

ALL DIMENSIONS ARE IN METRES

AREA STATEMENT

S.No	AREA DETAILS	FSI SQ MT (A)	NON-FSI SQ MT (B)	TOTAL AREA SQ MT I = (A+B)
01	STILT/BASEMENT FLOOR	---	---	---
02	GROUND FLOOR	89.06	---	89.06
03	FIRST FLOOR	---	---	---
04	SECOND FLOOR	---	---	---
05	HEAD ROOM	---	---	---
06	LIFT AREA	---	---	---
	TOTAL	89.06	---	89.06

FLOOR SPACE INDEX (FSI) = $\frac{89.06}{1820.00} = 0.05$
PLOT COVERAGE (PC) = 5%

JOINERY DETAILS

MD	Main Door	1.00 x 2.10	
D	Door	0.90 x 2.10	ROAD
D1	Door	0.75 x 2.10	BOUNDRY
O	Door open	0.91 x 2.10	PROPOSED BUILDING
W	Window	1.22 x 1.22	
W0	Window	1.83 x 1.22	DRIVE WAY
W1	Window	0.91 x 1.22	
V	Ventilator	0.91 x 0.60	

PARKING STATEMENT

NO. OF FLOOR	DESCRIPTION	TOTAL NO OF PARKING	
		REQUIRED	PROVIDED
GF	CAR	00 No	00 No
	TWO WHEELER	01 No	02 Nos

A. Vignesh
MITHRAN ASSOCIATES
Er.A.VIGNESH MANIKANDAN B.E., A.M.I.E.,
CHARTERED ENGINEER
MUNICIPALITY REGISTERED ENGINEER
Reg. No. AM1950706, Reg. No. 112/LS/2020/00026
CONTACT : +91-9791777183
REGISTERED ENGINEER

OFFICE USE

APPLICANT

A. Balamurugan