



PLAN SHOWING THE PROPOSED CONSTRUCTION OF R.C.C. ROOF RESIDENTIAL BUILDING GROUND FLOOR AT OLD NATHAM

SY.NO.247/7 PART, NEW NATHAM SY.NO.653/8, NATHAM PATTa NO.555, PONGATHALAI AREA, KALLAL VILLAGE, KURUNTHAMPATTU


PANCHAYAT, KALLAL UNION, KARAUKUDI TALUK, SIVAGANGAI DISTRICT.

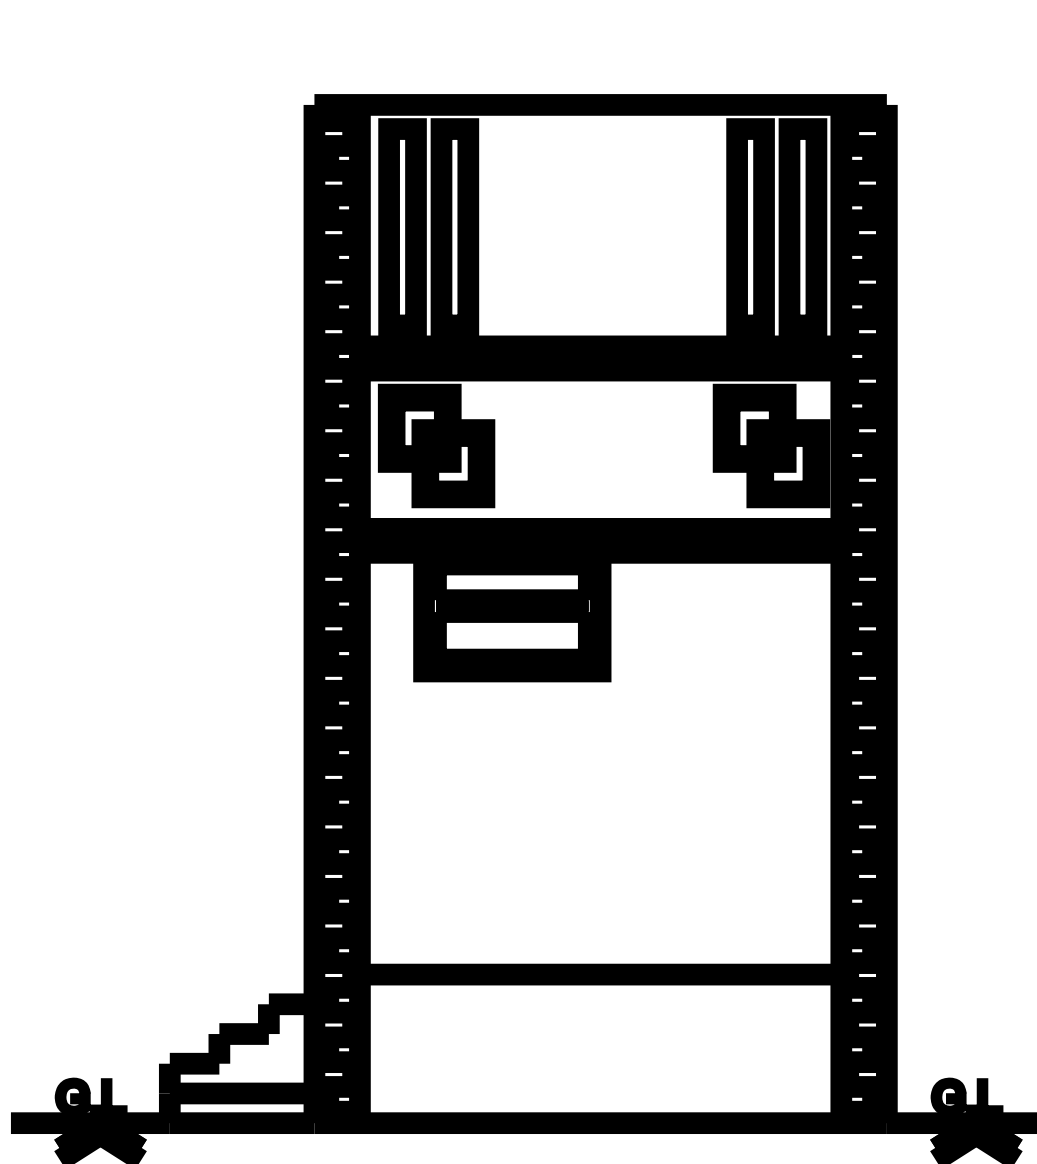



Front Elevation

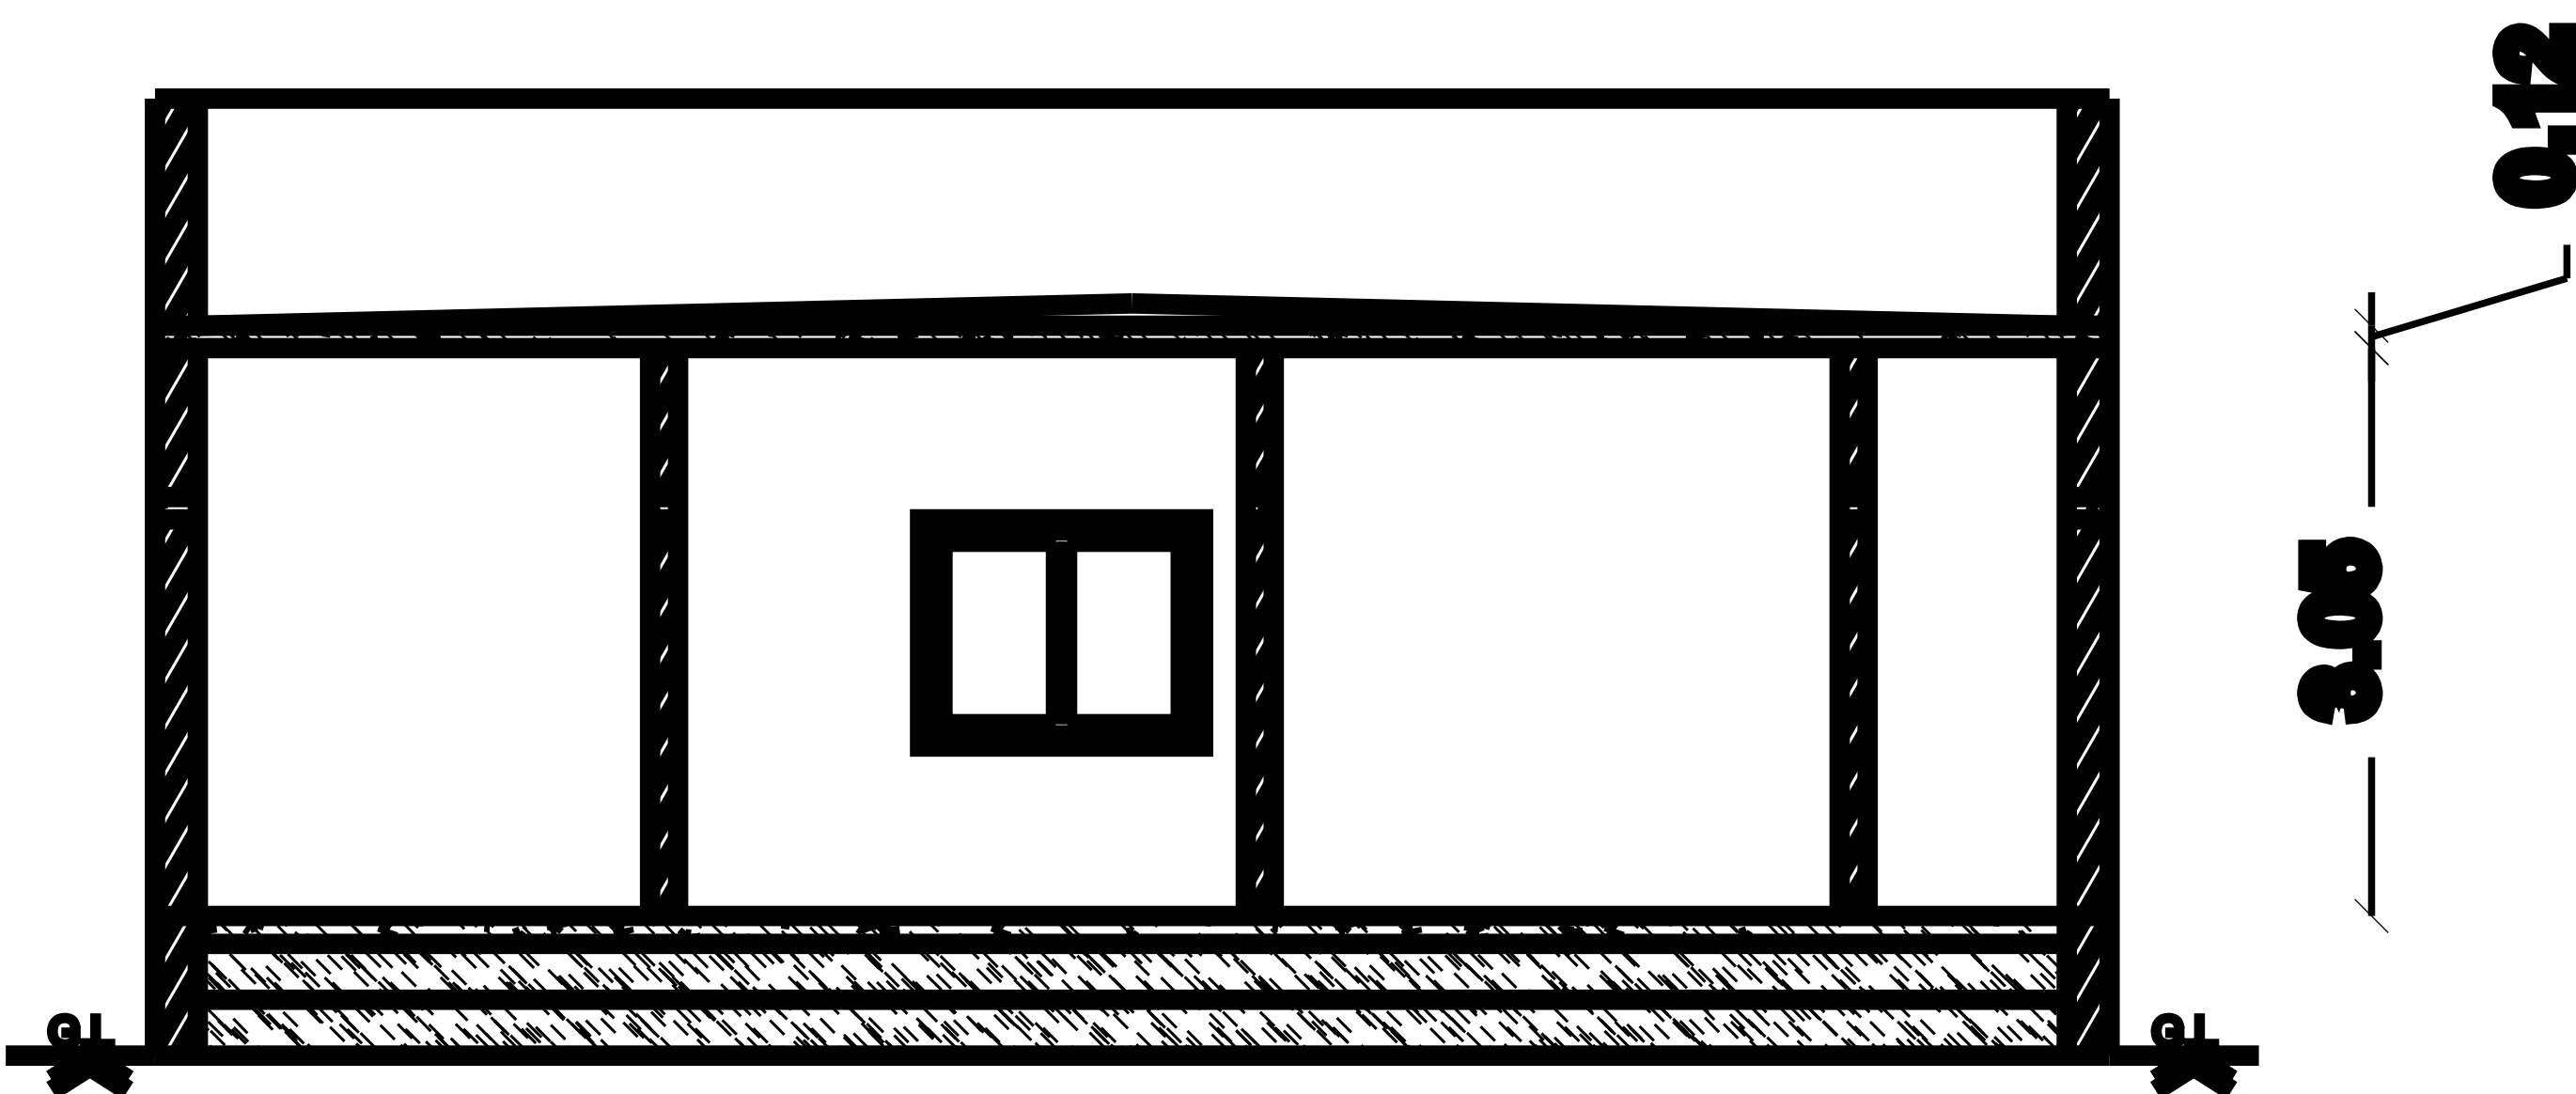


Section on-"AA"

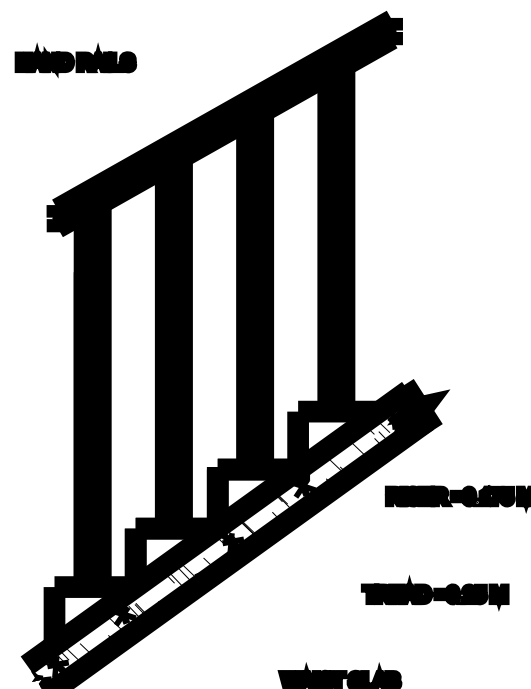


STAIR CASE DETAILS

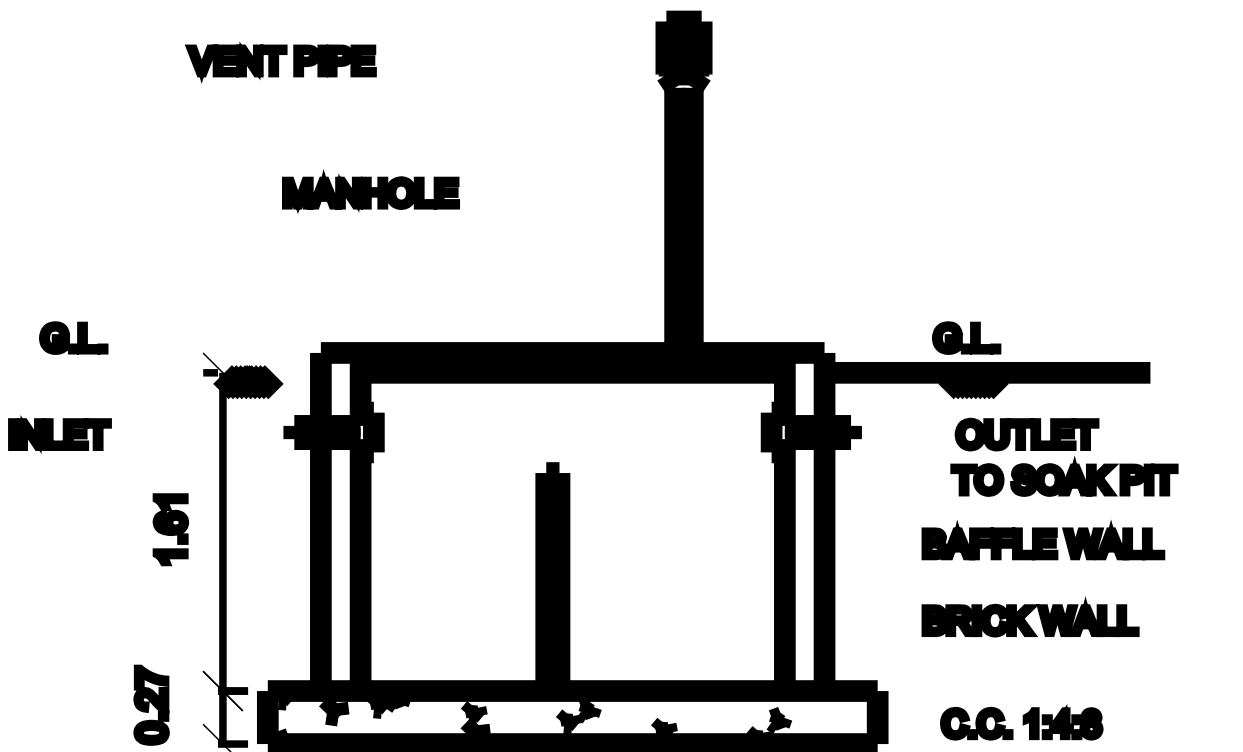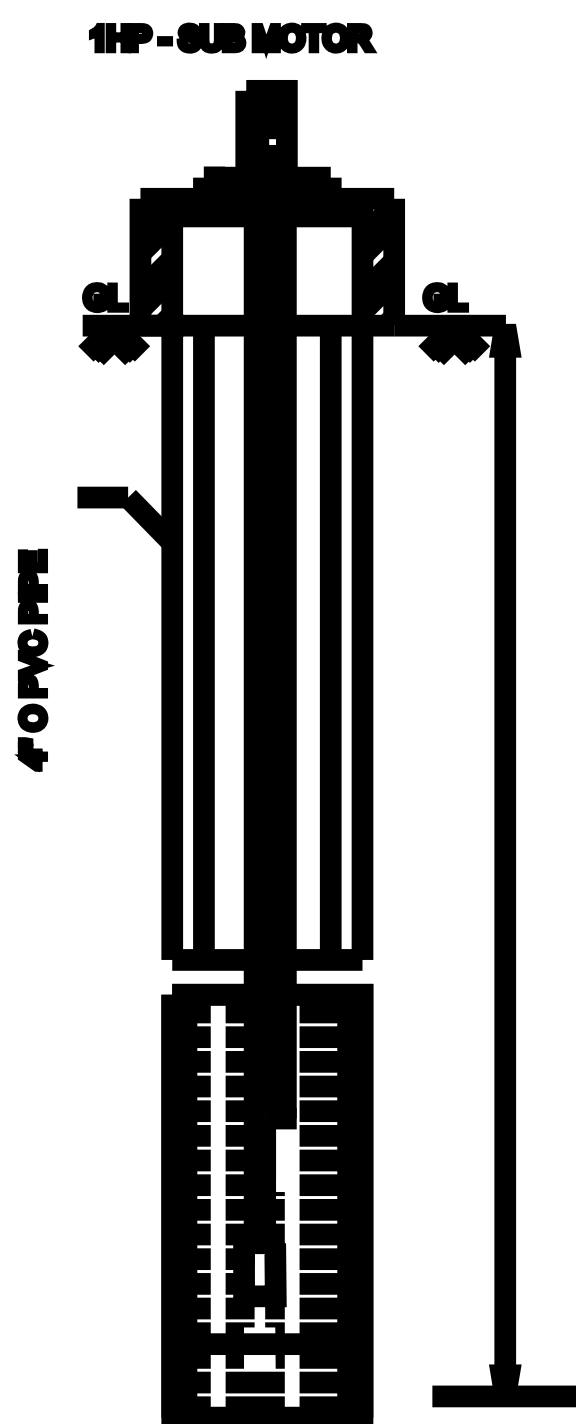


SECTION OF SEP.TANK

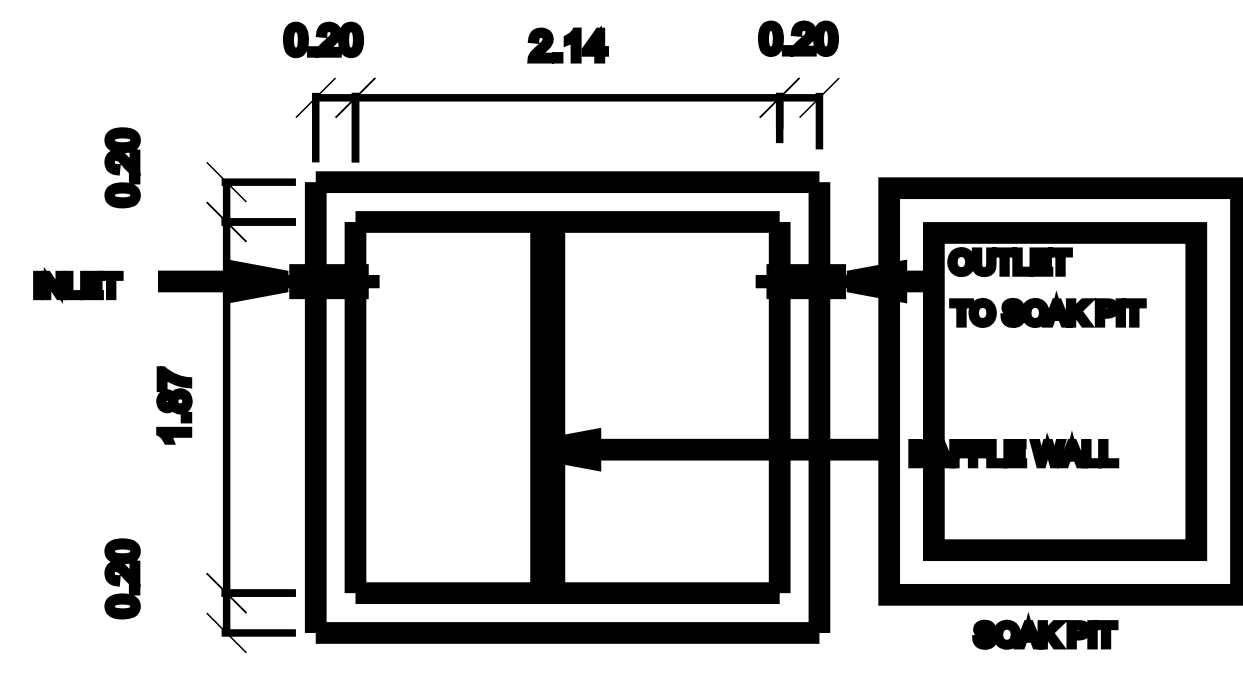


PLAN
SEPTIC TANK

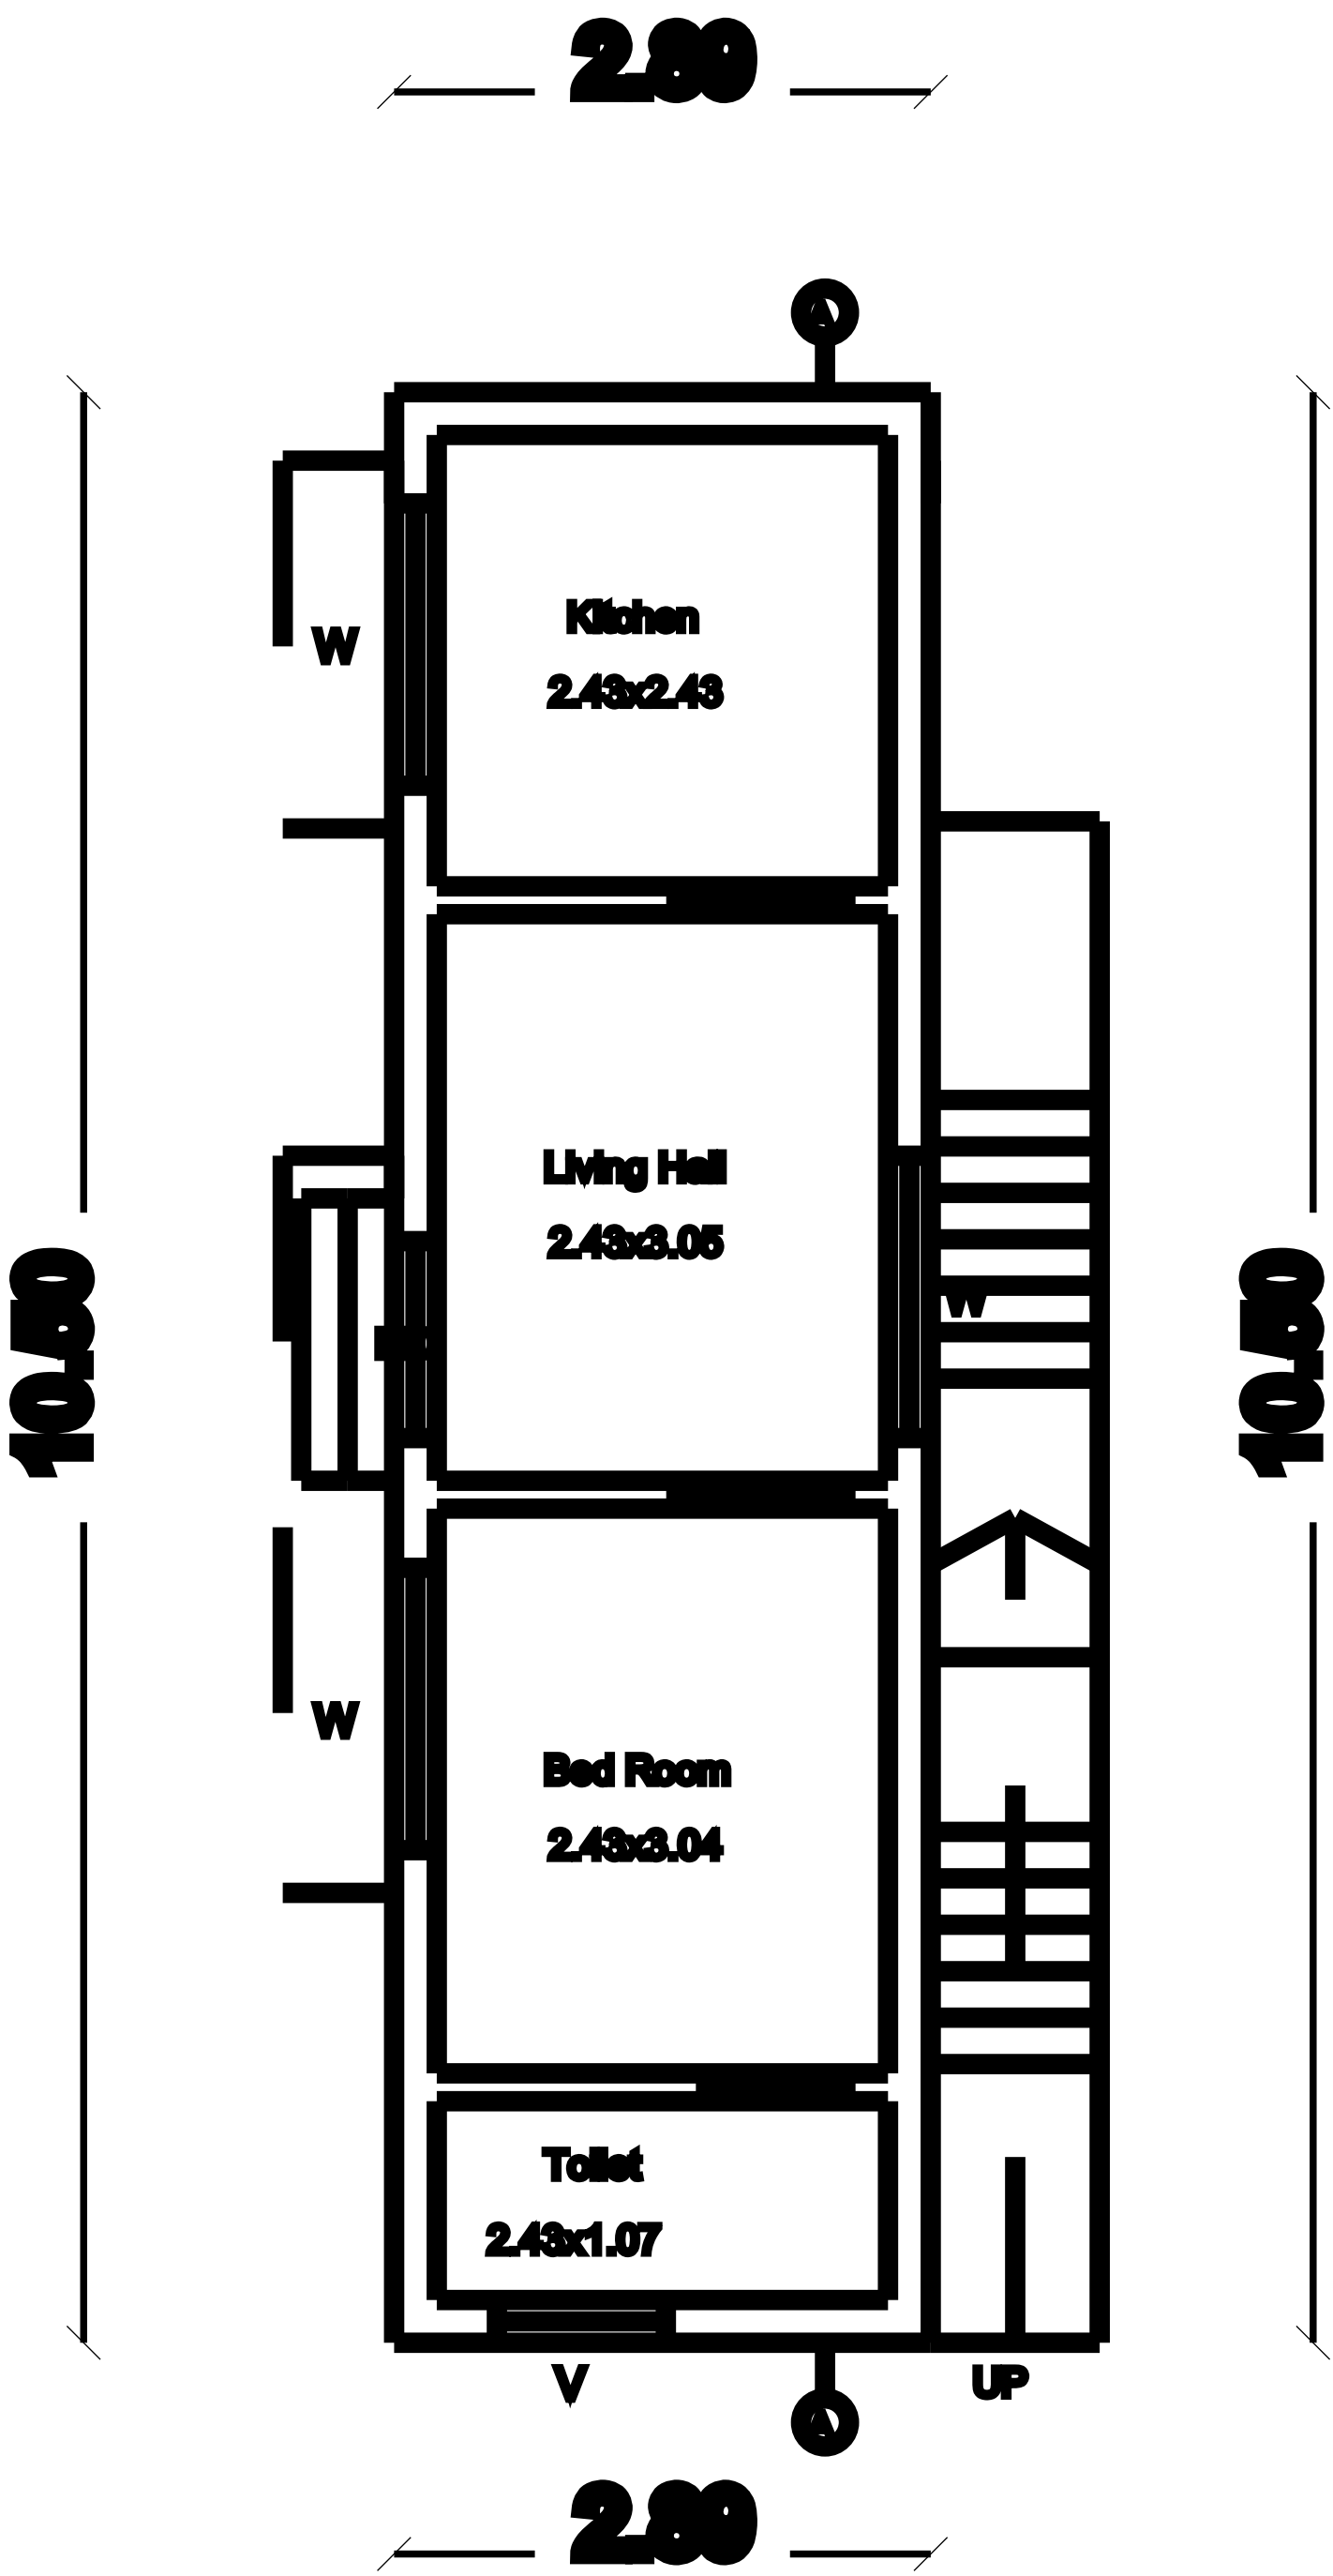


Ground Floor

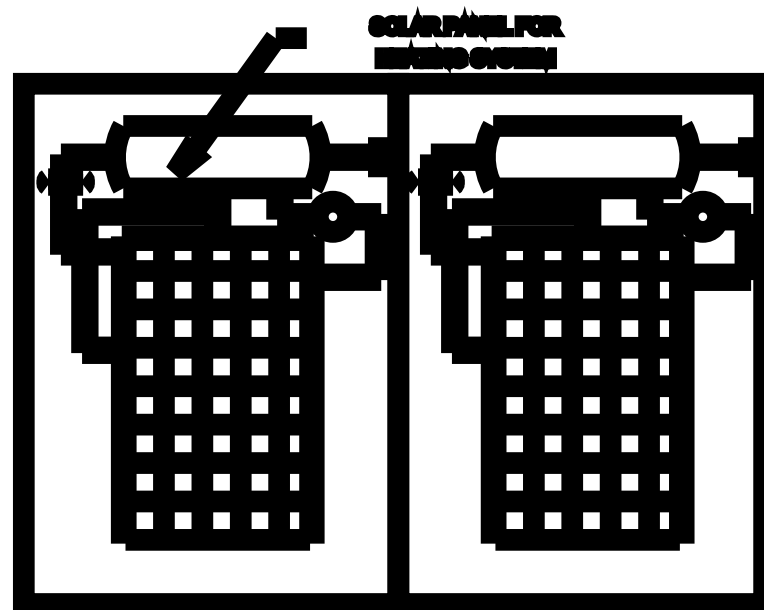


SOLAR HEATING SYSTEM

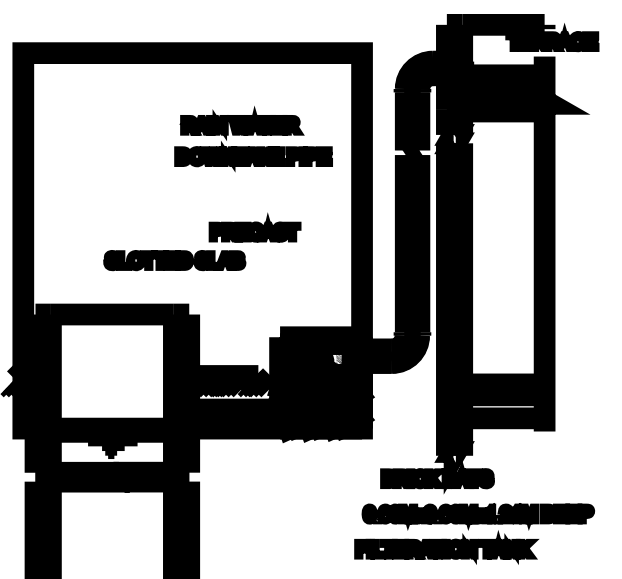

RAIN WATER
HARVESTING SYSTEM

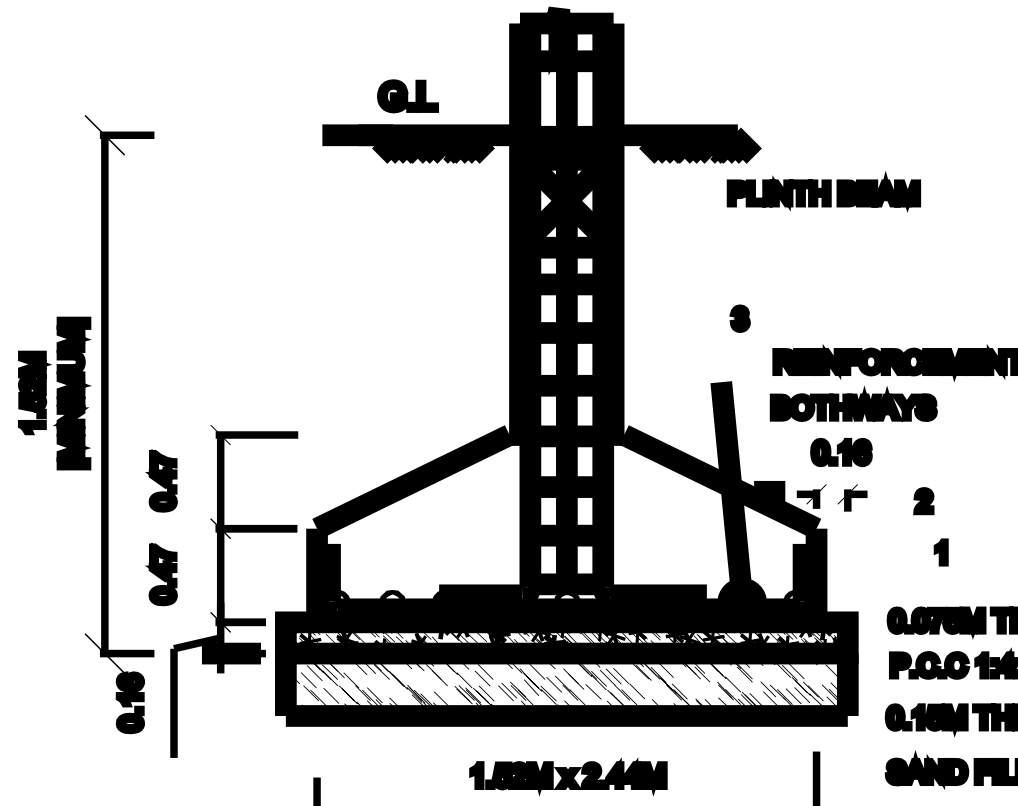

TYP. DET. COLUMN FOOTING

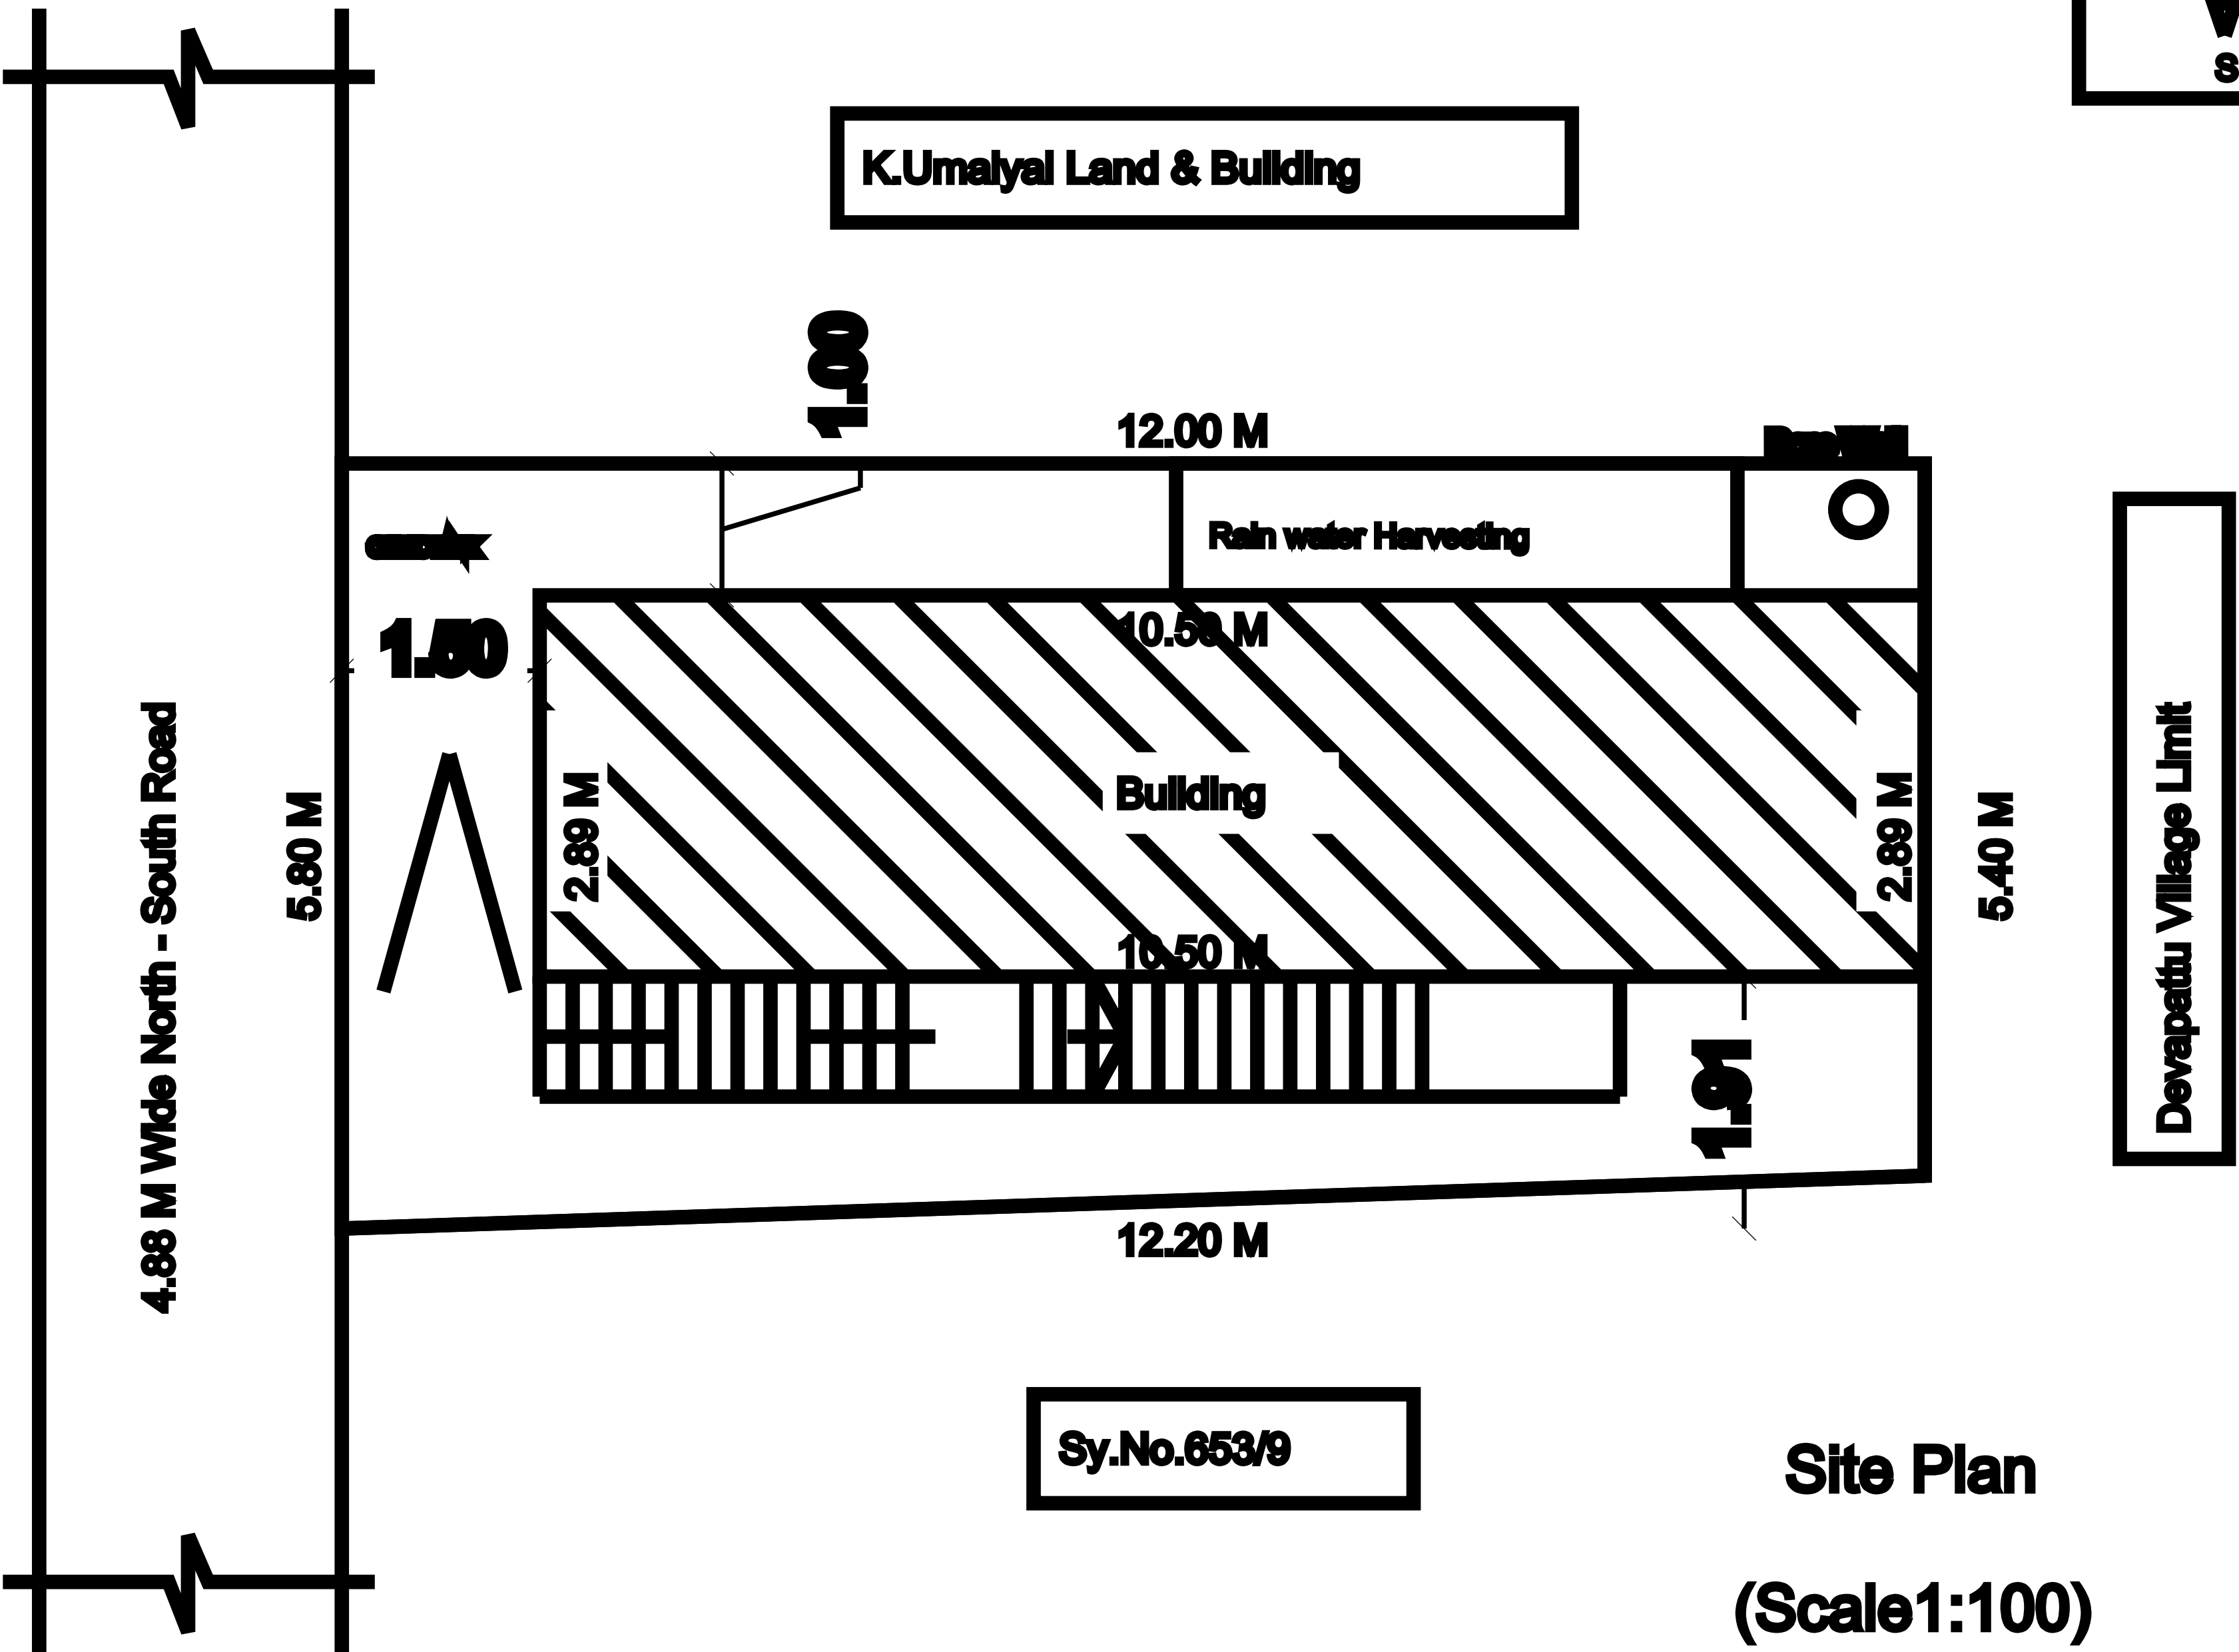

LEGEND	FEET	METRE
RD, D DOOR	3'0"x7'0"	0.92x2.13
MD MAIN DOOR	3'6"x7'0"	1.10x2.13
D1 DOOR	2'6"x7'0"	0.76x2.13
AO ARCH OPEN	3'0"x7'0"	0.92x2.13
W WINDOW	4'0"x4'6"	1.22x1.37
V VENTILATOR	3'0"x2'0"	0.92x0.60

AREA DETAILS	SQ.FT.	SQ.M.
As Per Document	731.94	68.00
As Per Patta	731.94	68.00
As Per Site	731.94	68.00

PLINTH AREA DETAILS		
Ground Floor Area	406.87	37.80
Open Space Area	325.07	30.20

FSI DETAILS	PROPOSED	PERMISSIBLE
Total Plinth Area Plot Area 37.80 68.00	0.55	2

OWNER'S NAME & SIGN:-

Thiru.N.Karuppalah,
S/o. Thiru.Nachlappan,

ENGINEER:-