




PLAN SHOWING THE PROPOSED CONSTRUCTION OF RESIDENTIAL BUILDING IN OLD S.NO:353/5,NEW S.NO:353/5J,PLOT NO:9,PATTA NO:10039,MANAGIRI SUKKANENTHAL VILLAGE,PATHARAKUDI PANCHAYAT,KALLAL UNION,KARAIKUDI TALUK,SIVAGANGAI DISTRICT.

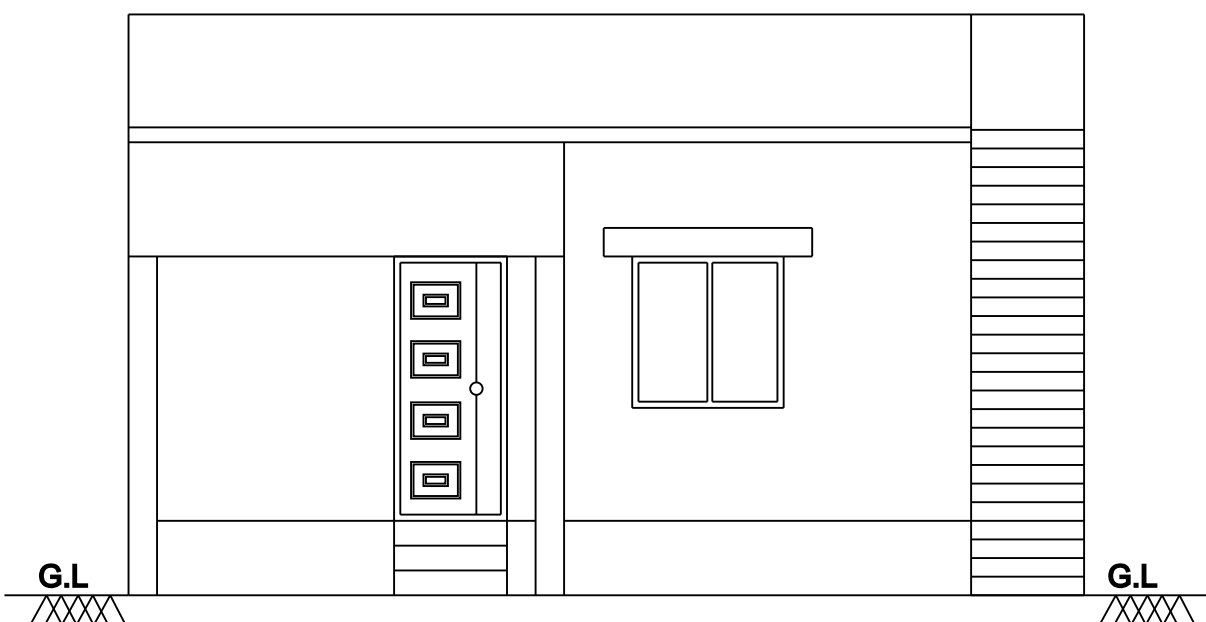


ELEVATION

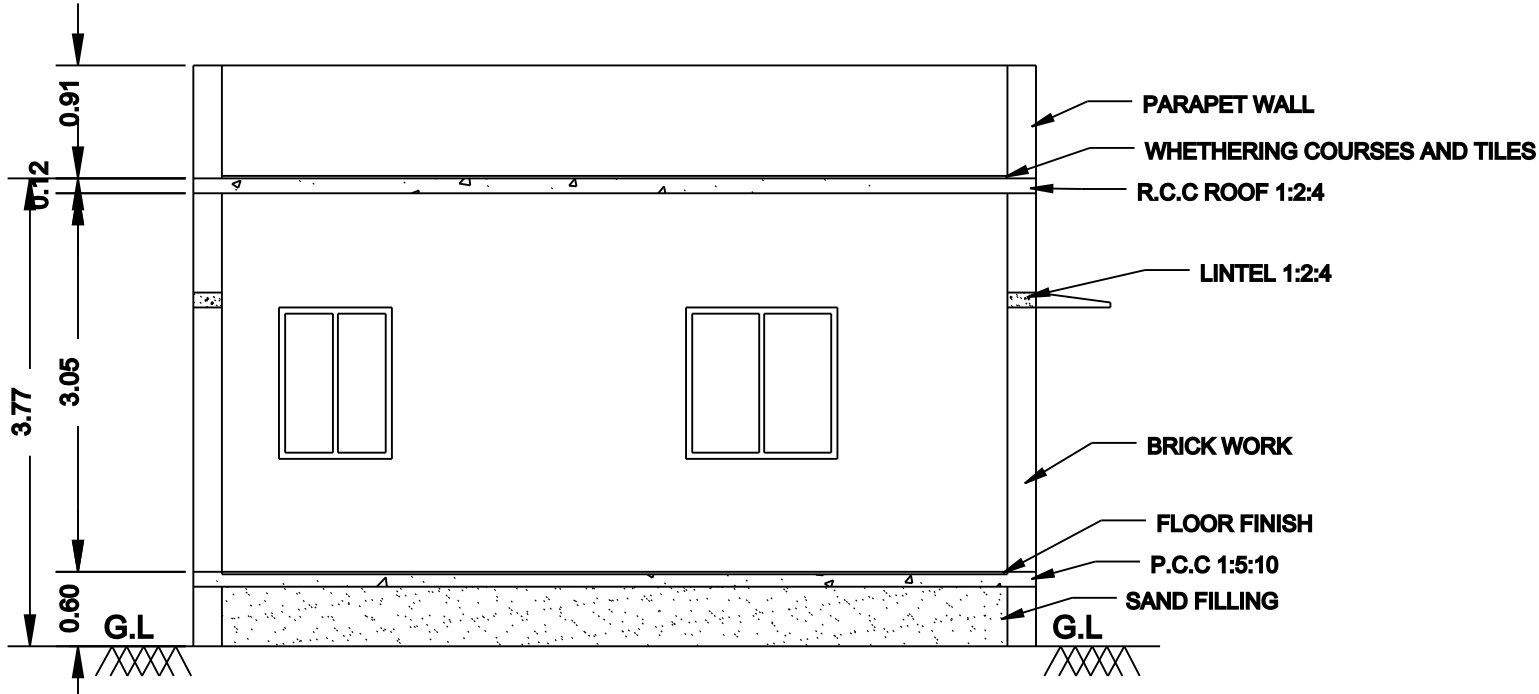


SECTION ON A-A'

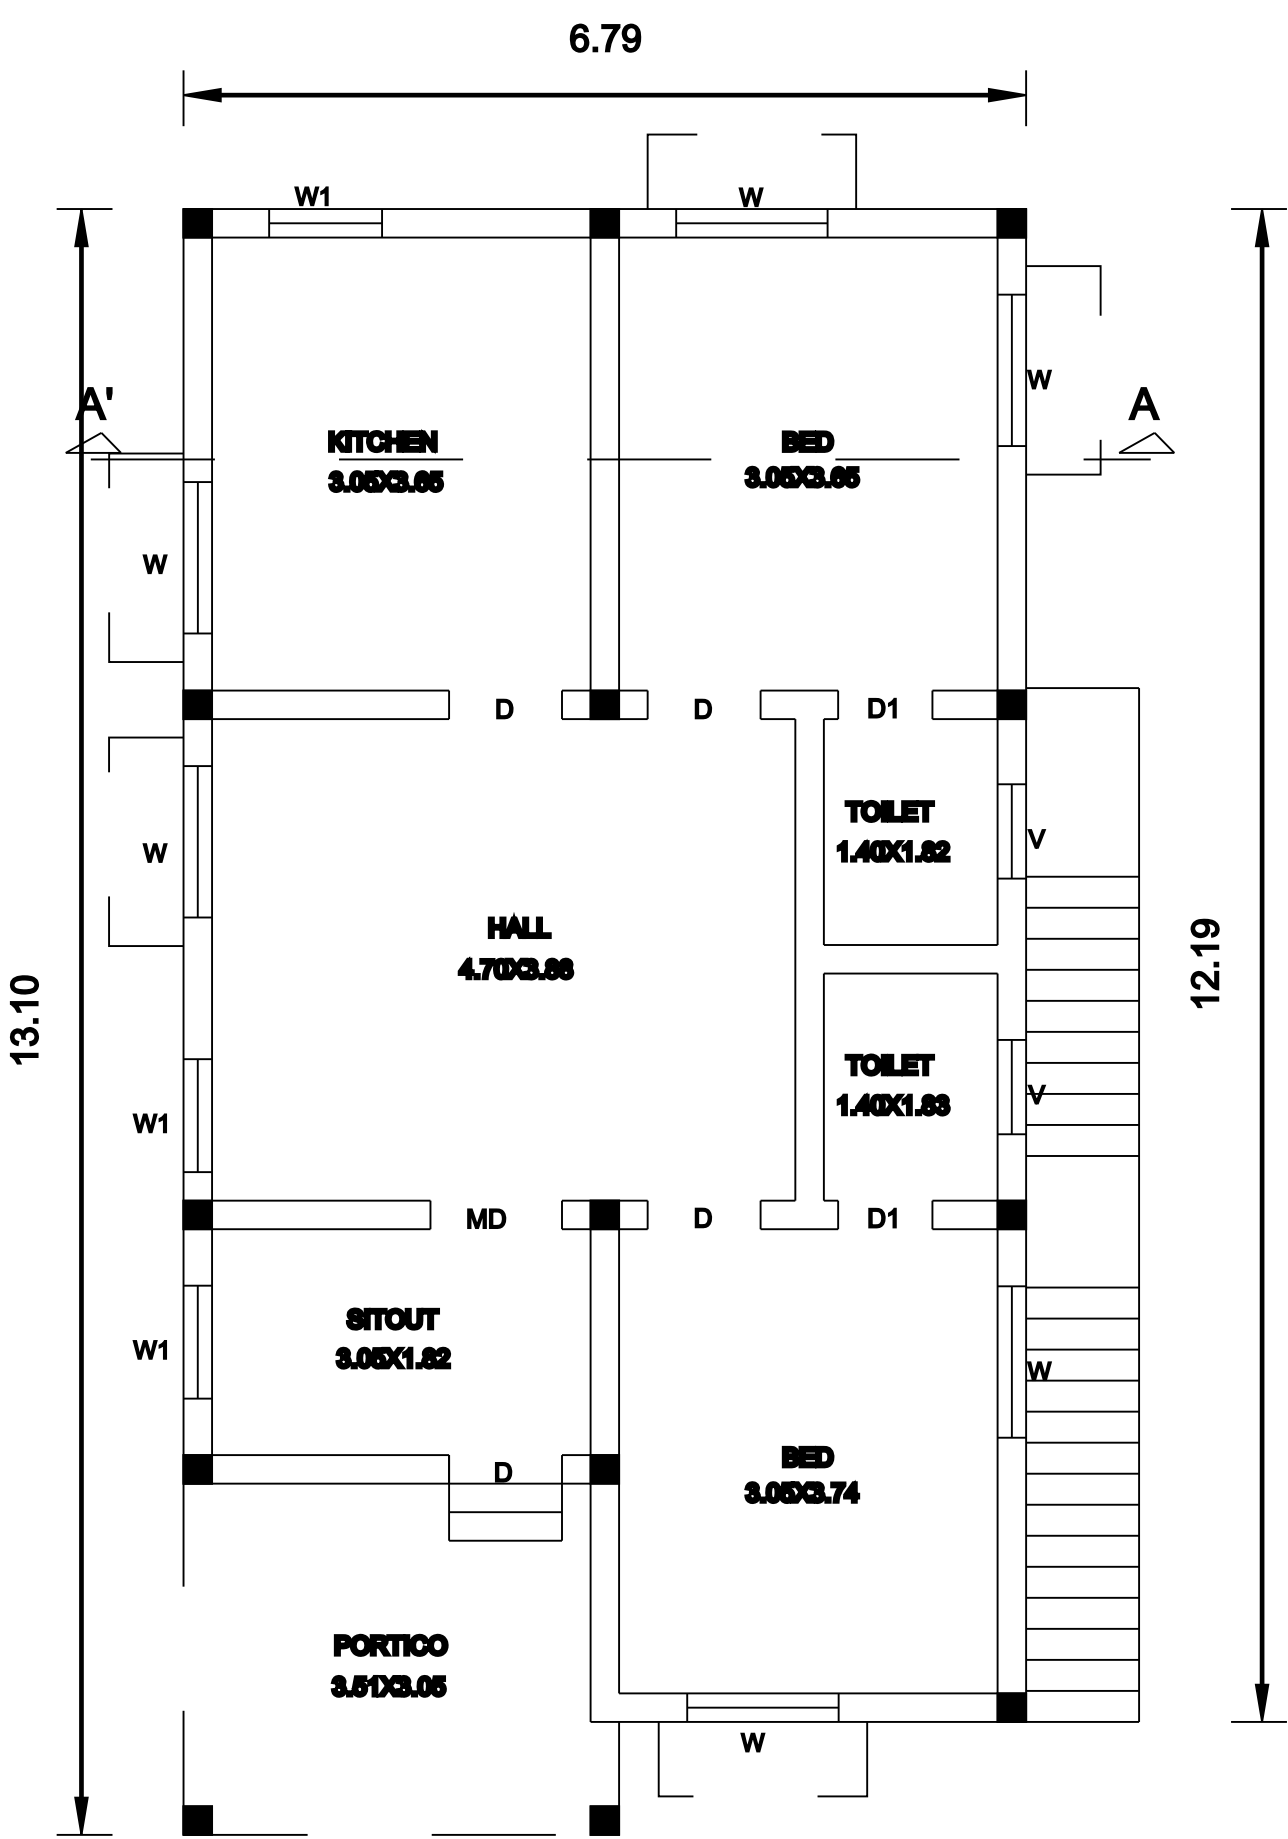


GROUND FLOOR PLAN

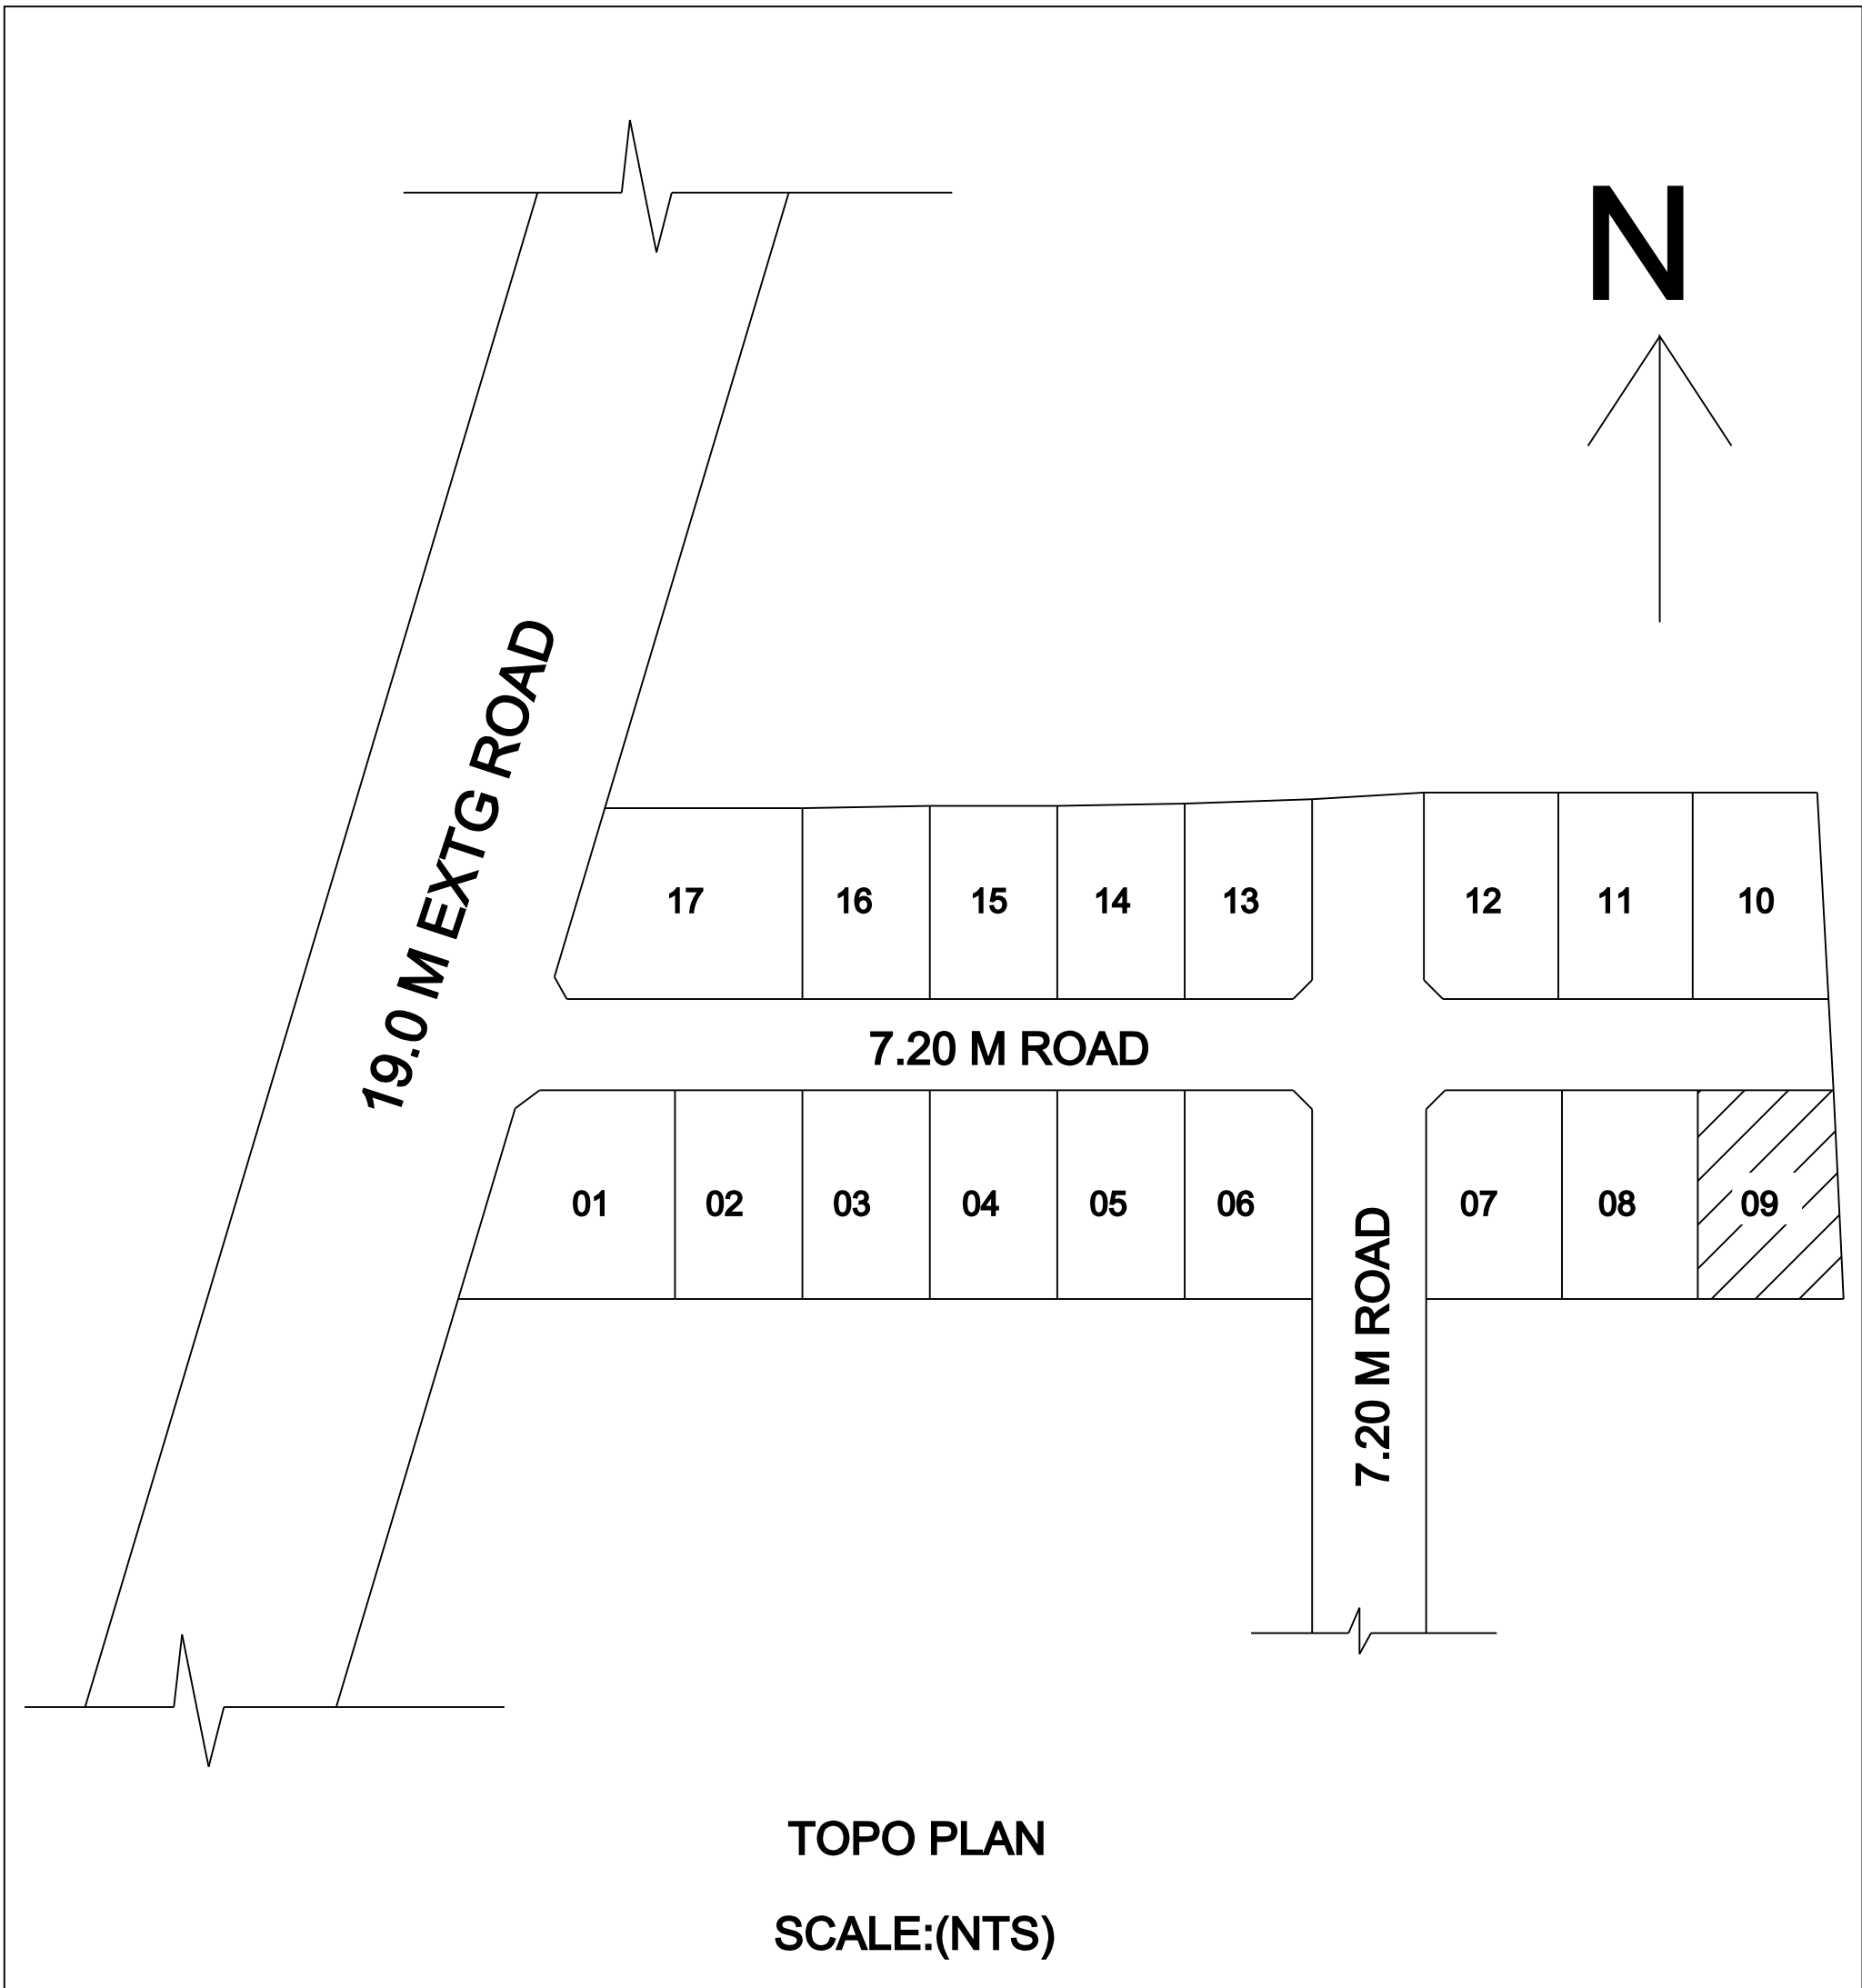


TOPO PLAN
SCALE:(NTS)

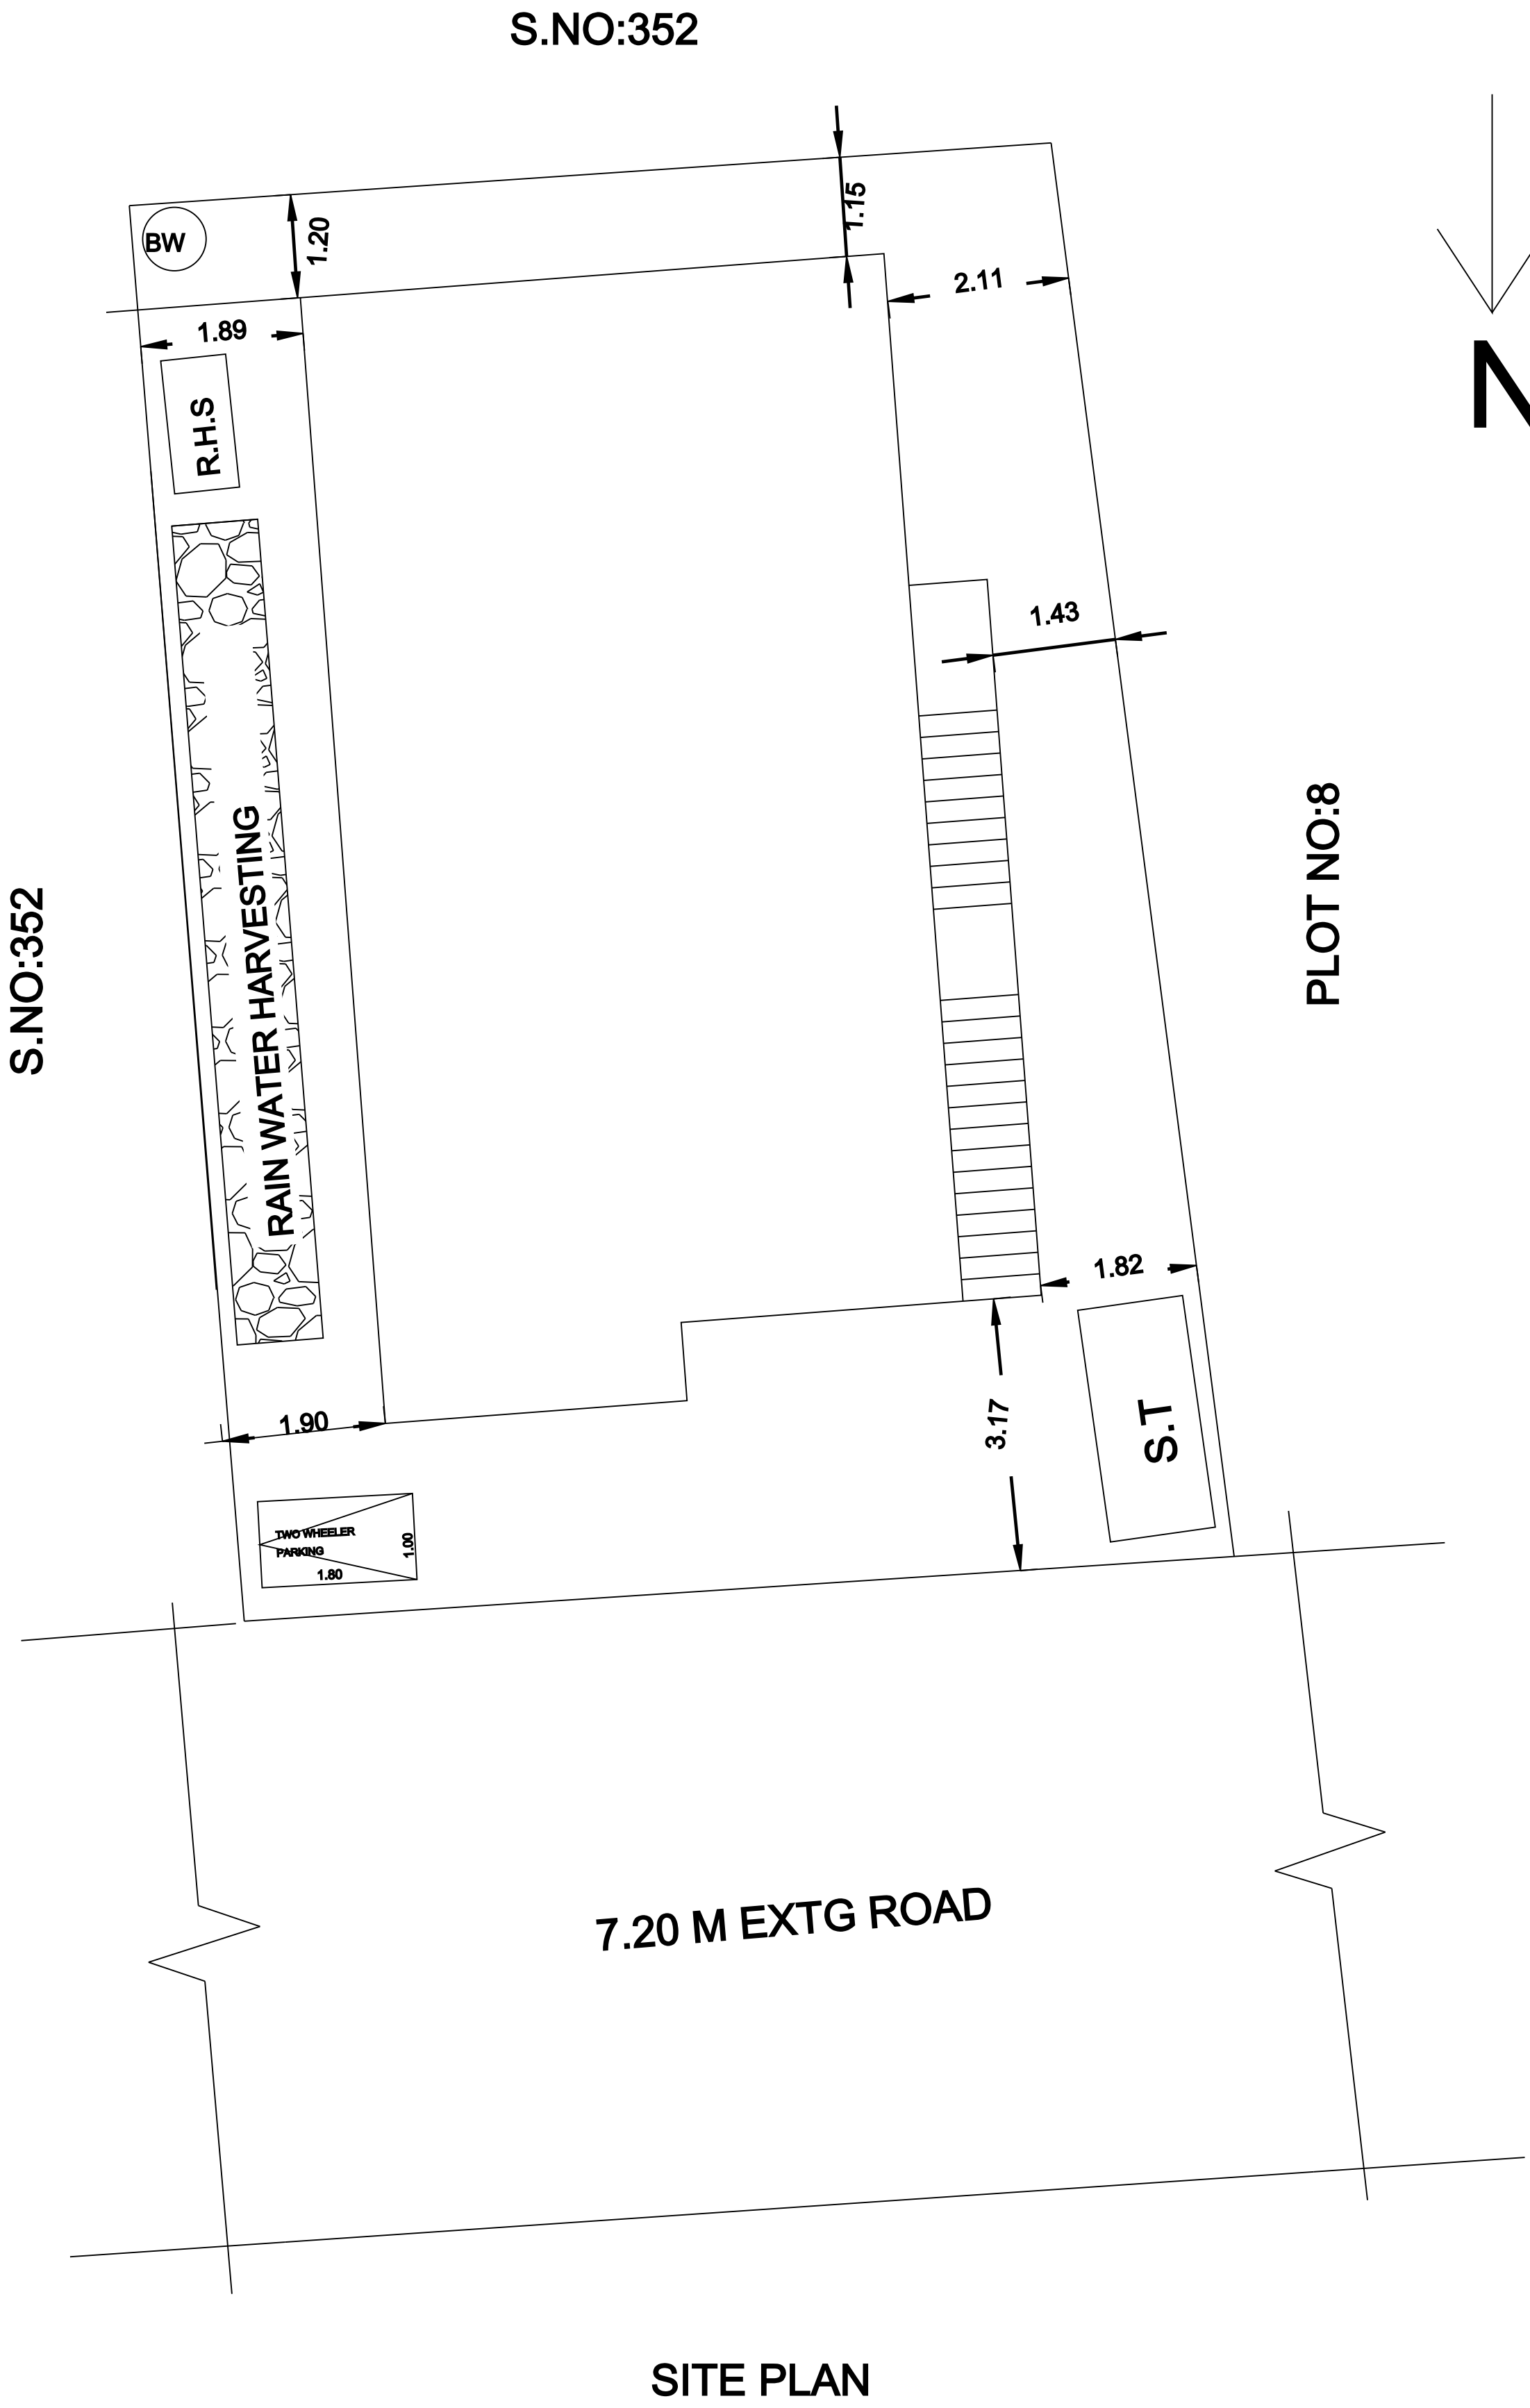


SITE PLAN

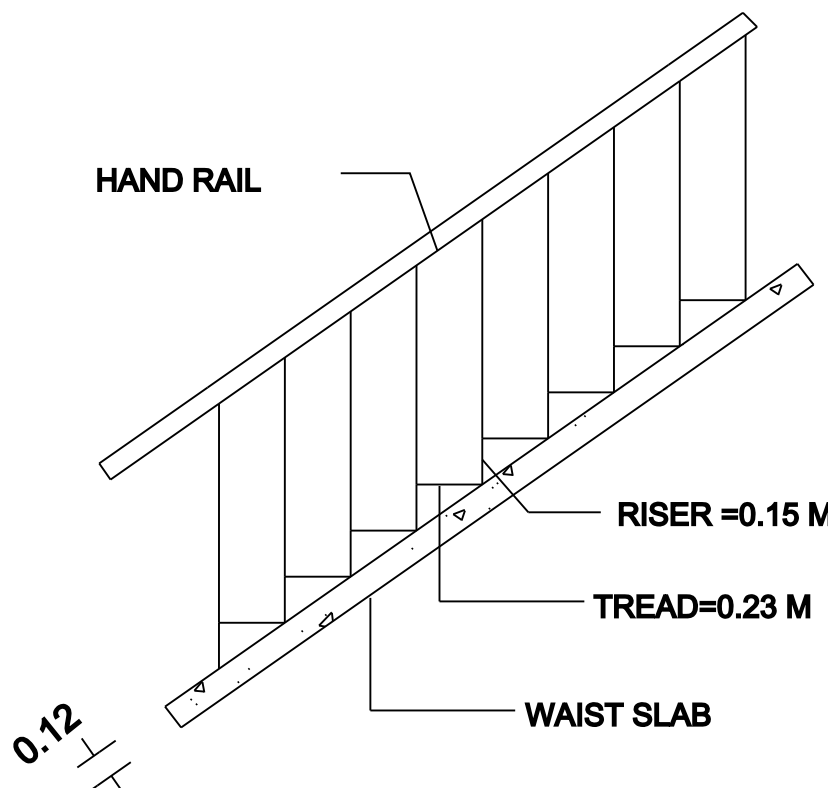


STAIR CASE DETAILS

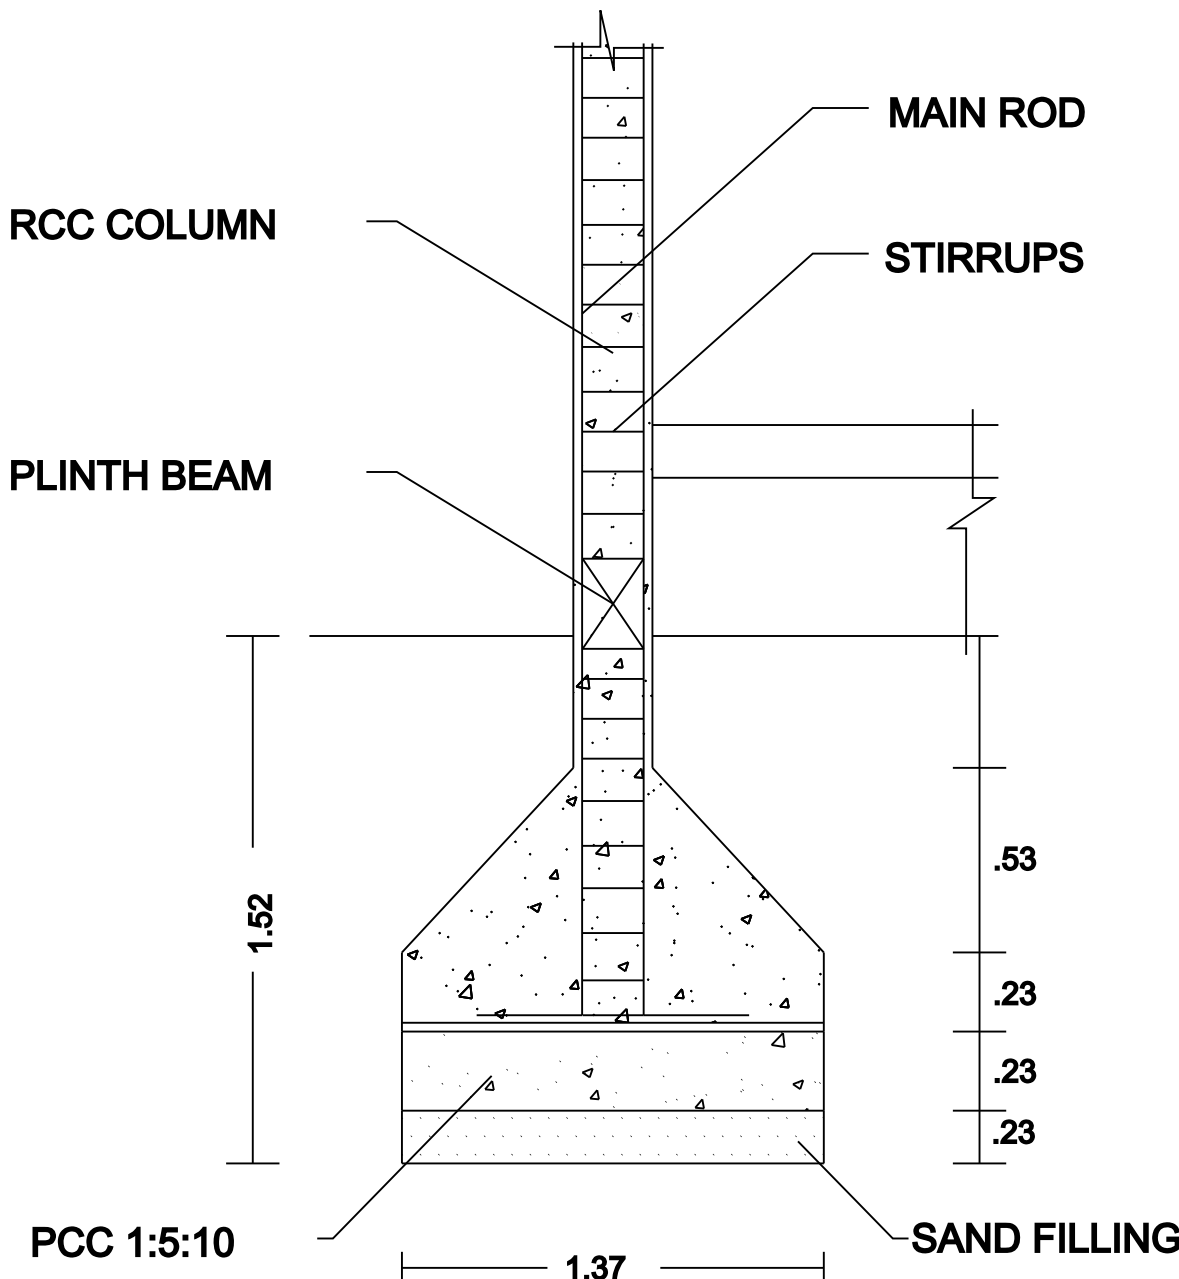

COLUMN DETAILS

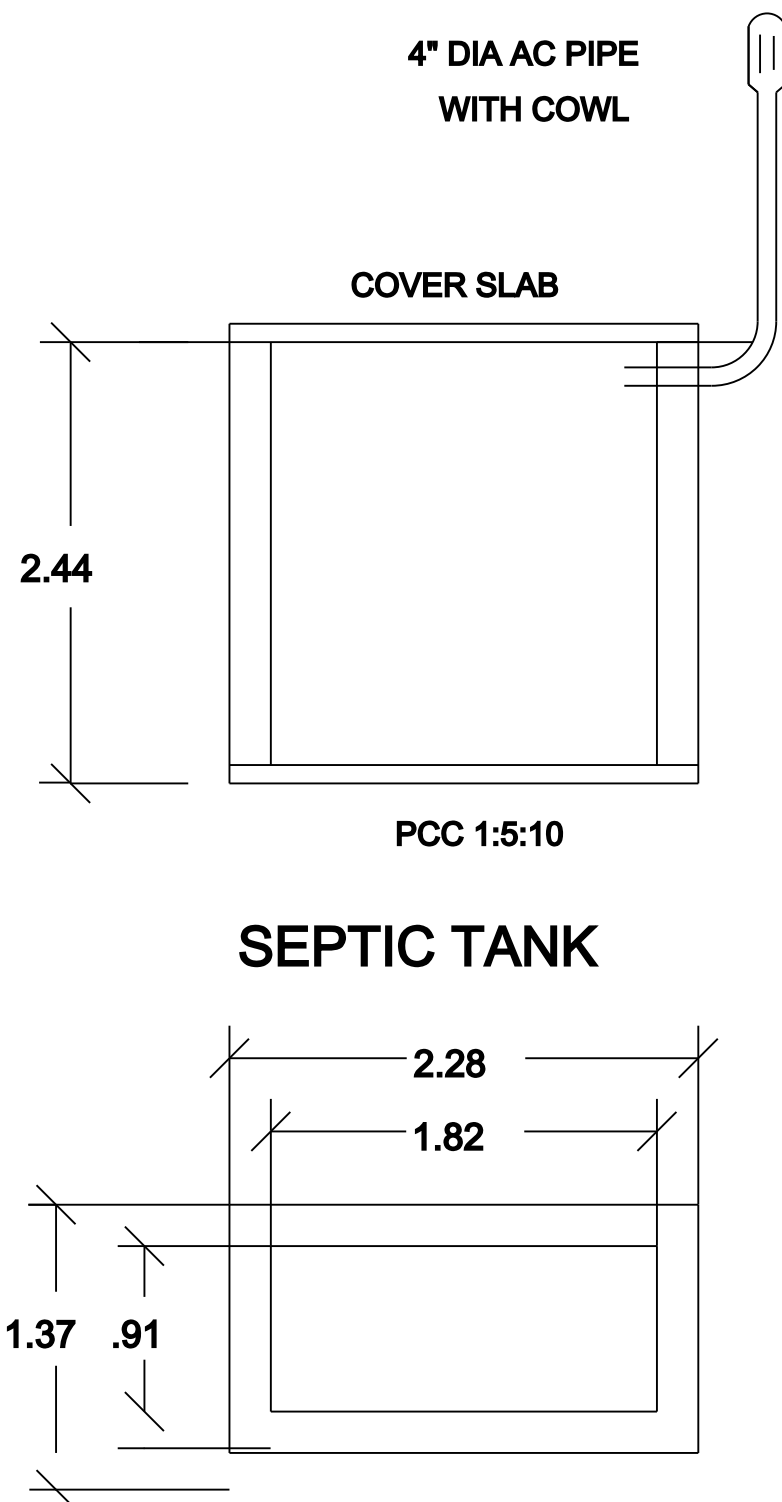

SEPTIC TANK

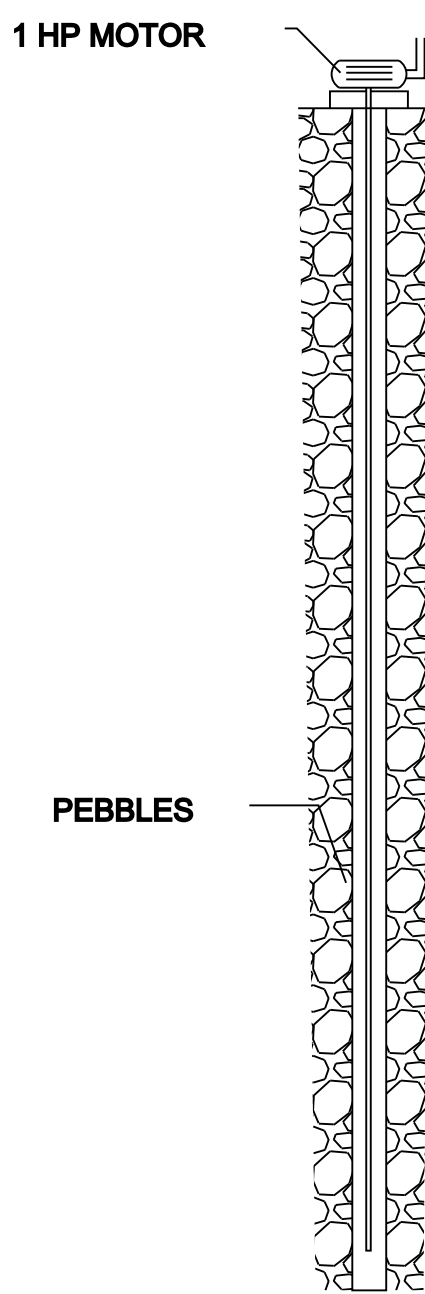

BORE WELL

LEGEND		IN M	IN FT
MD	MAIN DOOR	1.06X2.13	3'6"X7'0"
D	DOOR	0.91X2.13	3'0"X7'0"
D1	DOOR	0.76X2.13	2'6"X7'0"
W	WINDOW	1.22X1.22	4'0"X4'0"
W1	WINDOW	0.91X1.22	3'0"X4'0"
V	VENTILATOR	0.76X0.70	2'6"X 2'3"
REFERENCE:		SQ.M	SQ.FT
TOTAL AREA OF THE SITE		184.00	1980.00
PROPOSED GROUND FLOOR PLINTH AREA		93.54	1006.49
OPEN SPACE AVAILABLE		90.46	973.34
COLOUR INDEX			
PROPOSED CONSTRUCTION		☐	
SITE BOUNDARY		☐	
EXISTING ROAD		☐	
OWNER : RONALD RAJ			
ENGINEER:			