



PLAN SHOWING THE PROPOSED CONSTRUCTION OF GROUND R.C.C ROOF BUILDING IN OLD S.NO:88/2-PART

NOW S.NO:88/248A2, PATTANO:11197,PLOT NO:233,MUTHU NAGAR, PILLAIVAYAL VILLAGE, PAIUR ULKADAI,





PAIUR PILLAIVAYAL GROUP & VANIYANGUDI PANCHAYAT, SIVAGANGAI TALUK , SIVAGANGAI DISTRICT.

SCALE : 1:100 (ALL DIMENSIONS ARE IN METRE).

NAME OF THE OWNER : Mr.S.RABIK RAJA S/o Surbudeen

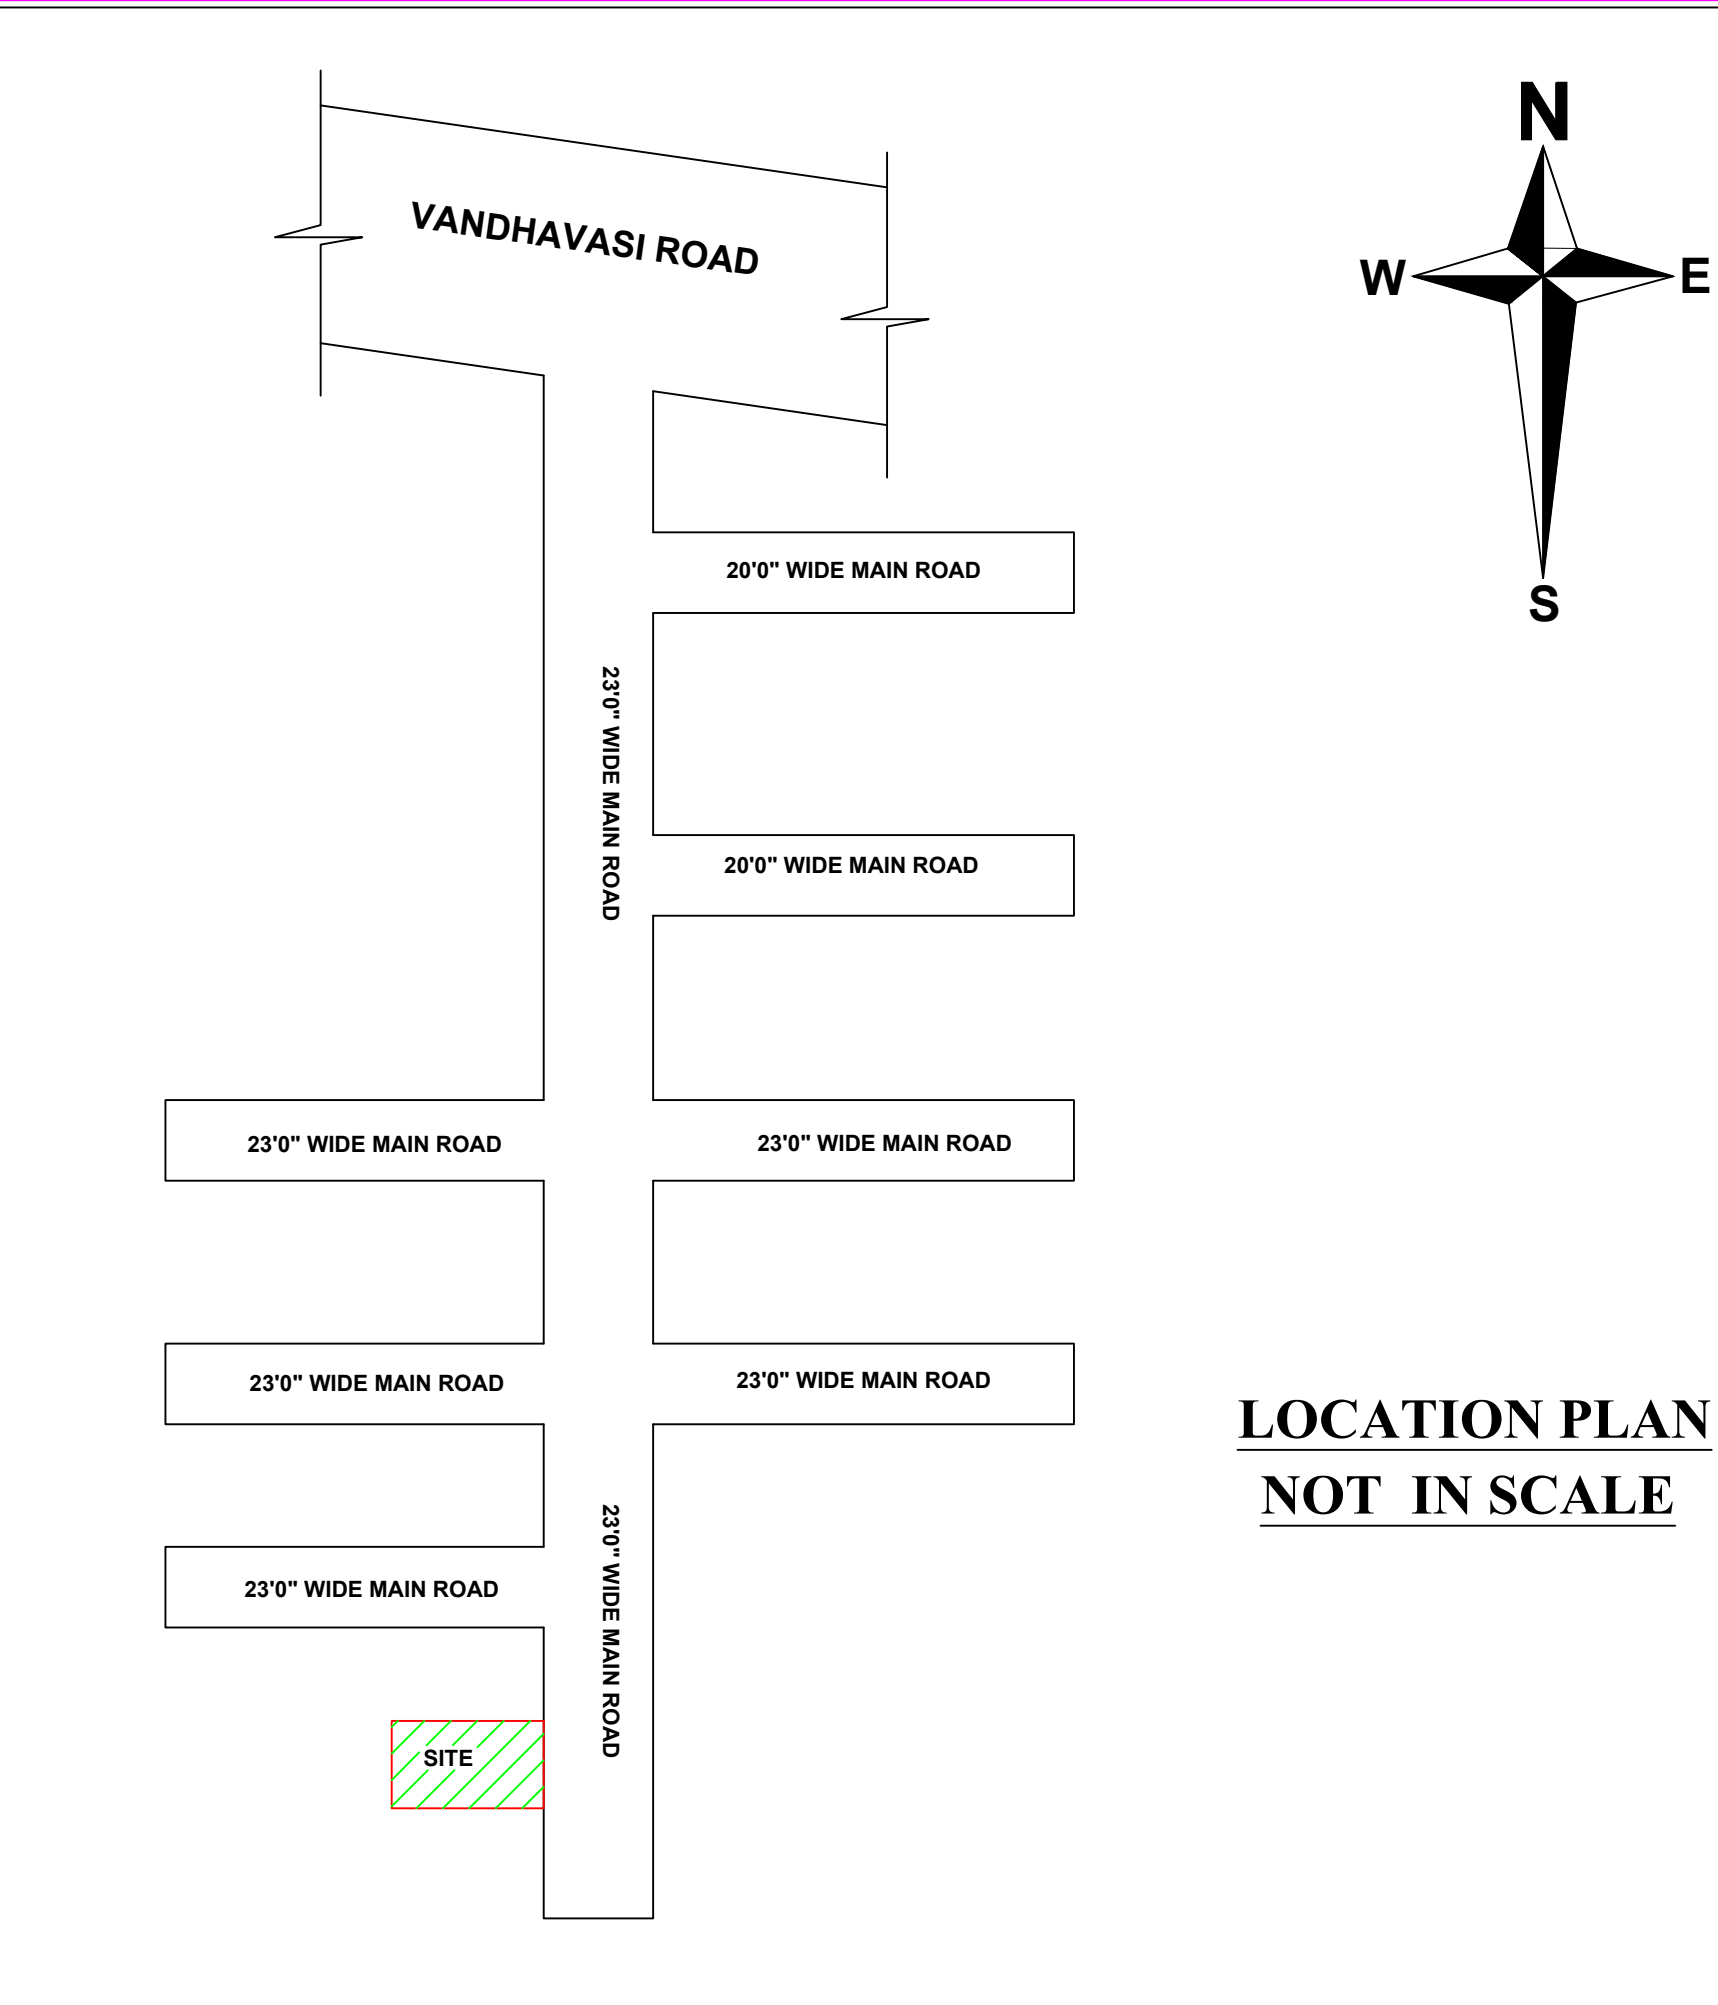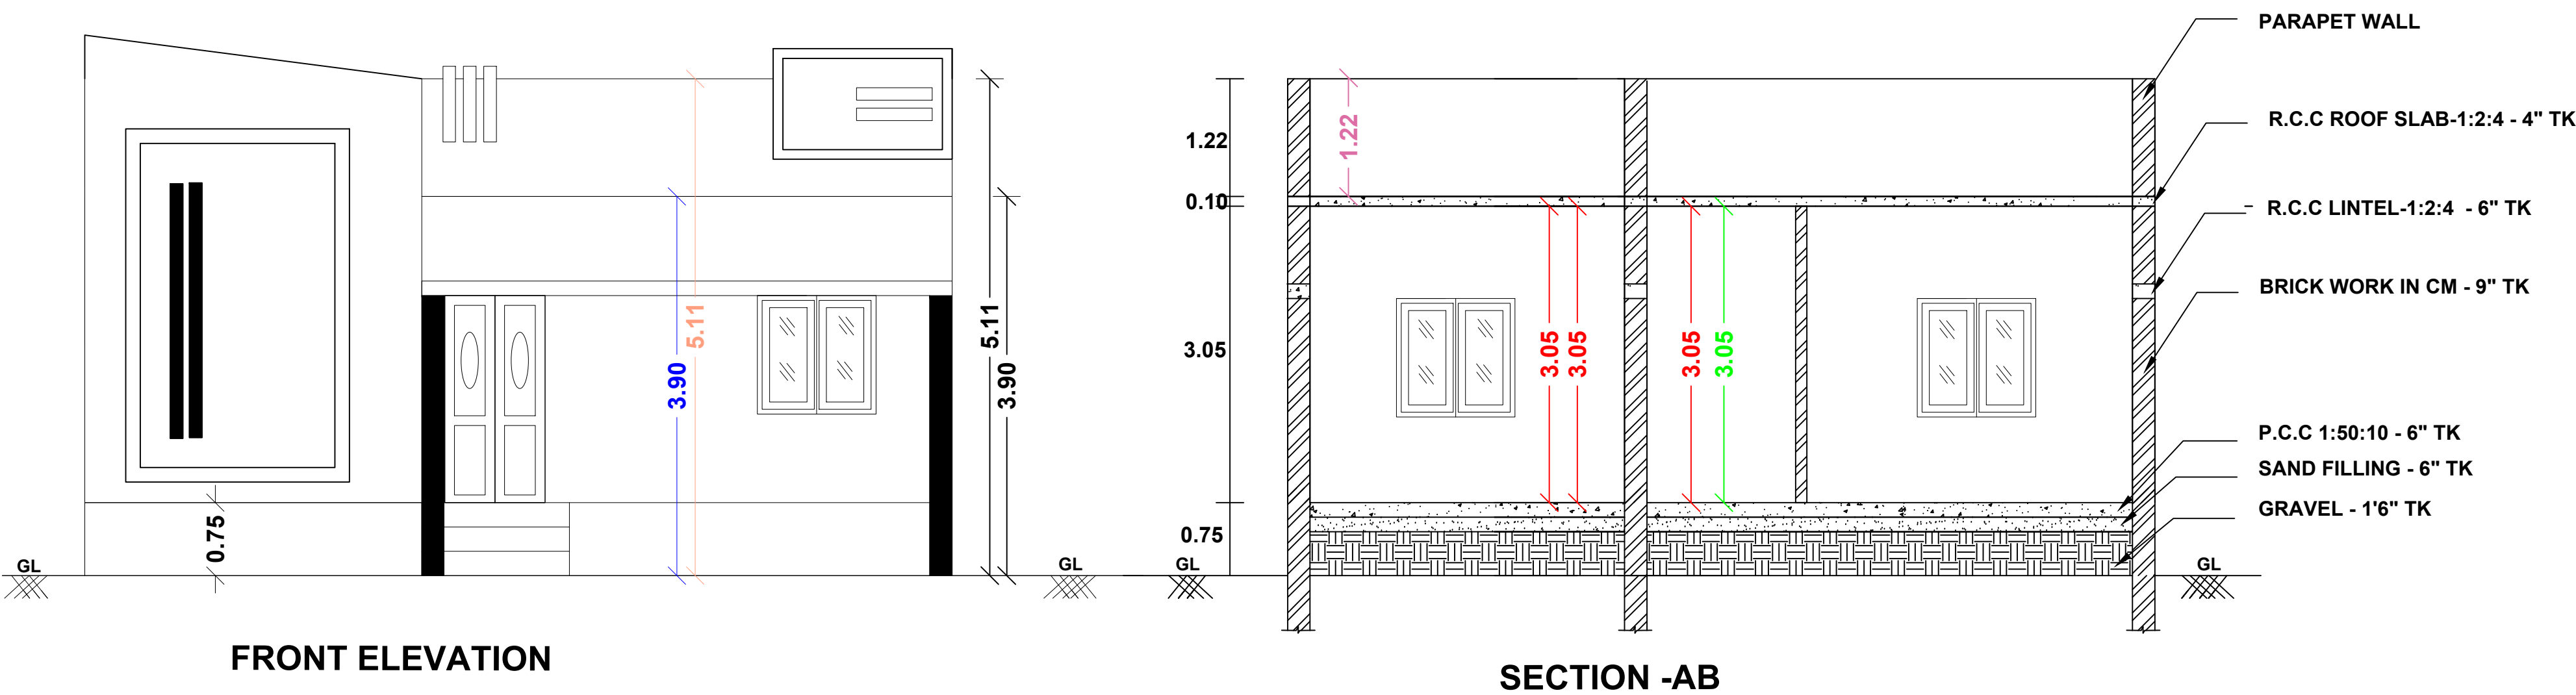

CASE TYPE : NEW PROPOSAL		
PLOT USE : RESIDENTIAL		
DWELLING UNITS : 1 -NOS		
AREA OF THE PLOT : 1304.00Sft		
SCHEME/AREA		
LAYOUT APPROVAL NUMBER : DATE :		
JOINERY DETAILS	METRE	
MD - CW DOOR	1.10 X 2.10	
D - CW DOOR	0.90 X 2.10	
W - CW WINDOW	1.22 X 1.22	
V - VENTILATOR	0.90 X 0.60	
AREA DETAILS	SFT	SQM
SITE AREA (As per doc)	1304.00	121.18
SITE AREA (As per patta)	2604.00	242.00
SITE AREA (As per Actual)	1301.36	120.90
PRO BUILD GF	958.64	89.06
OPEN AREA	345.36	32.08

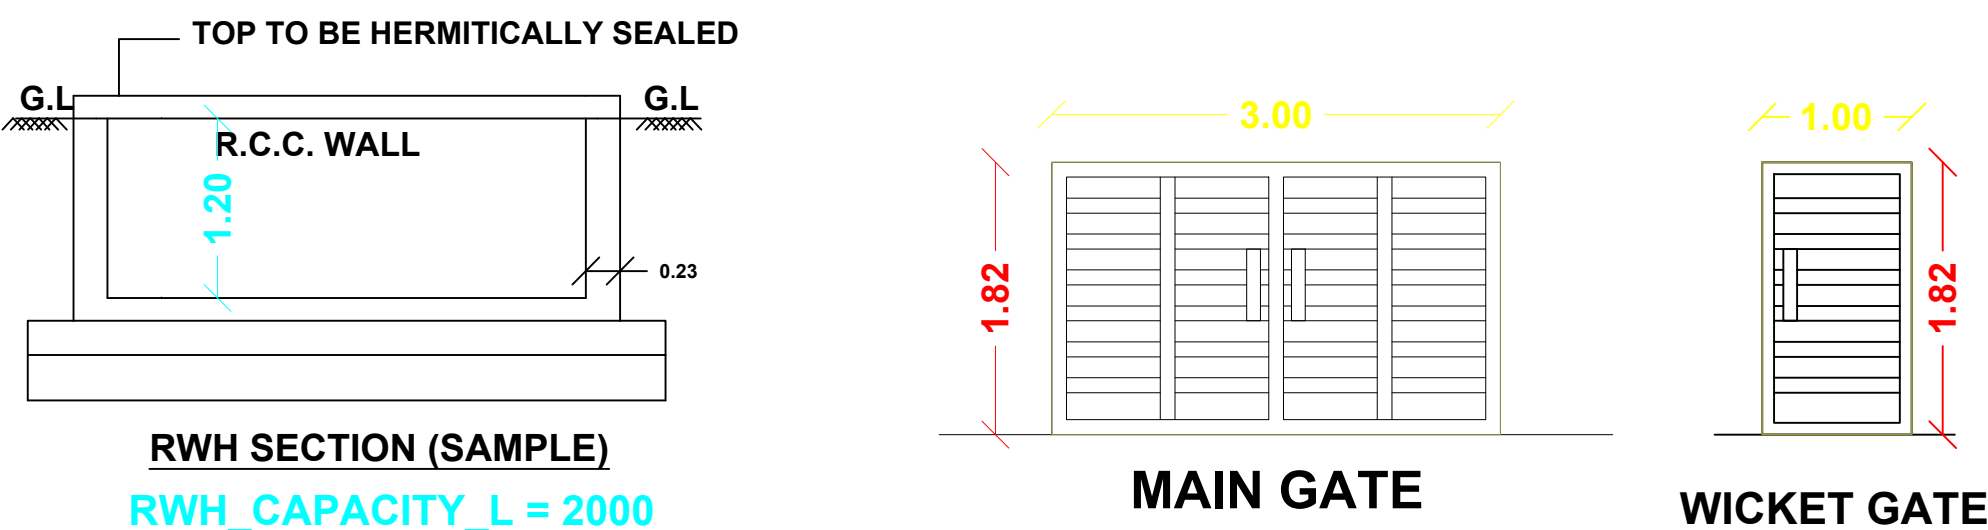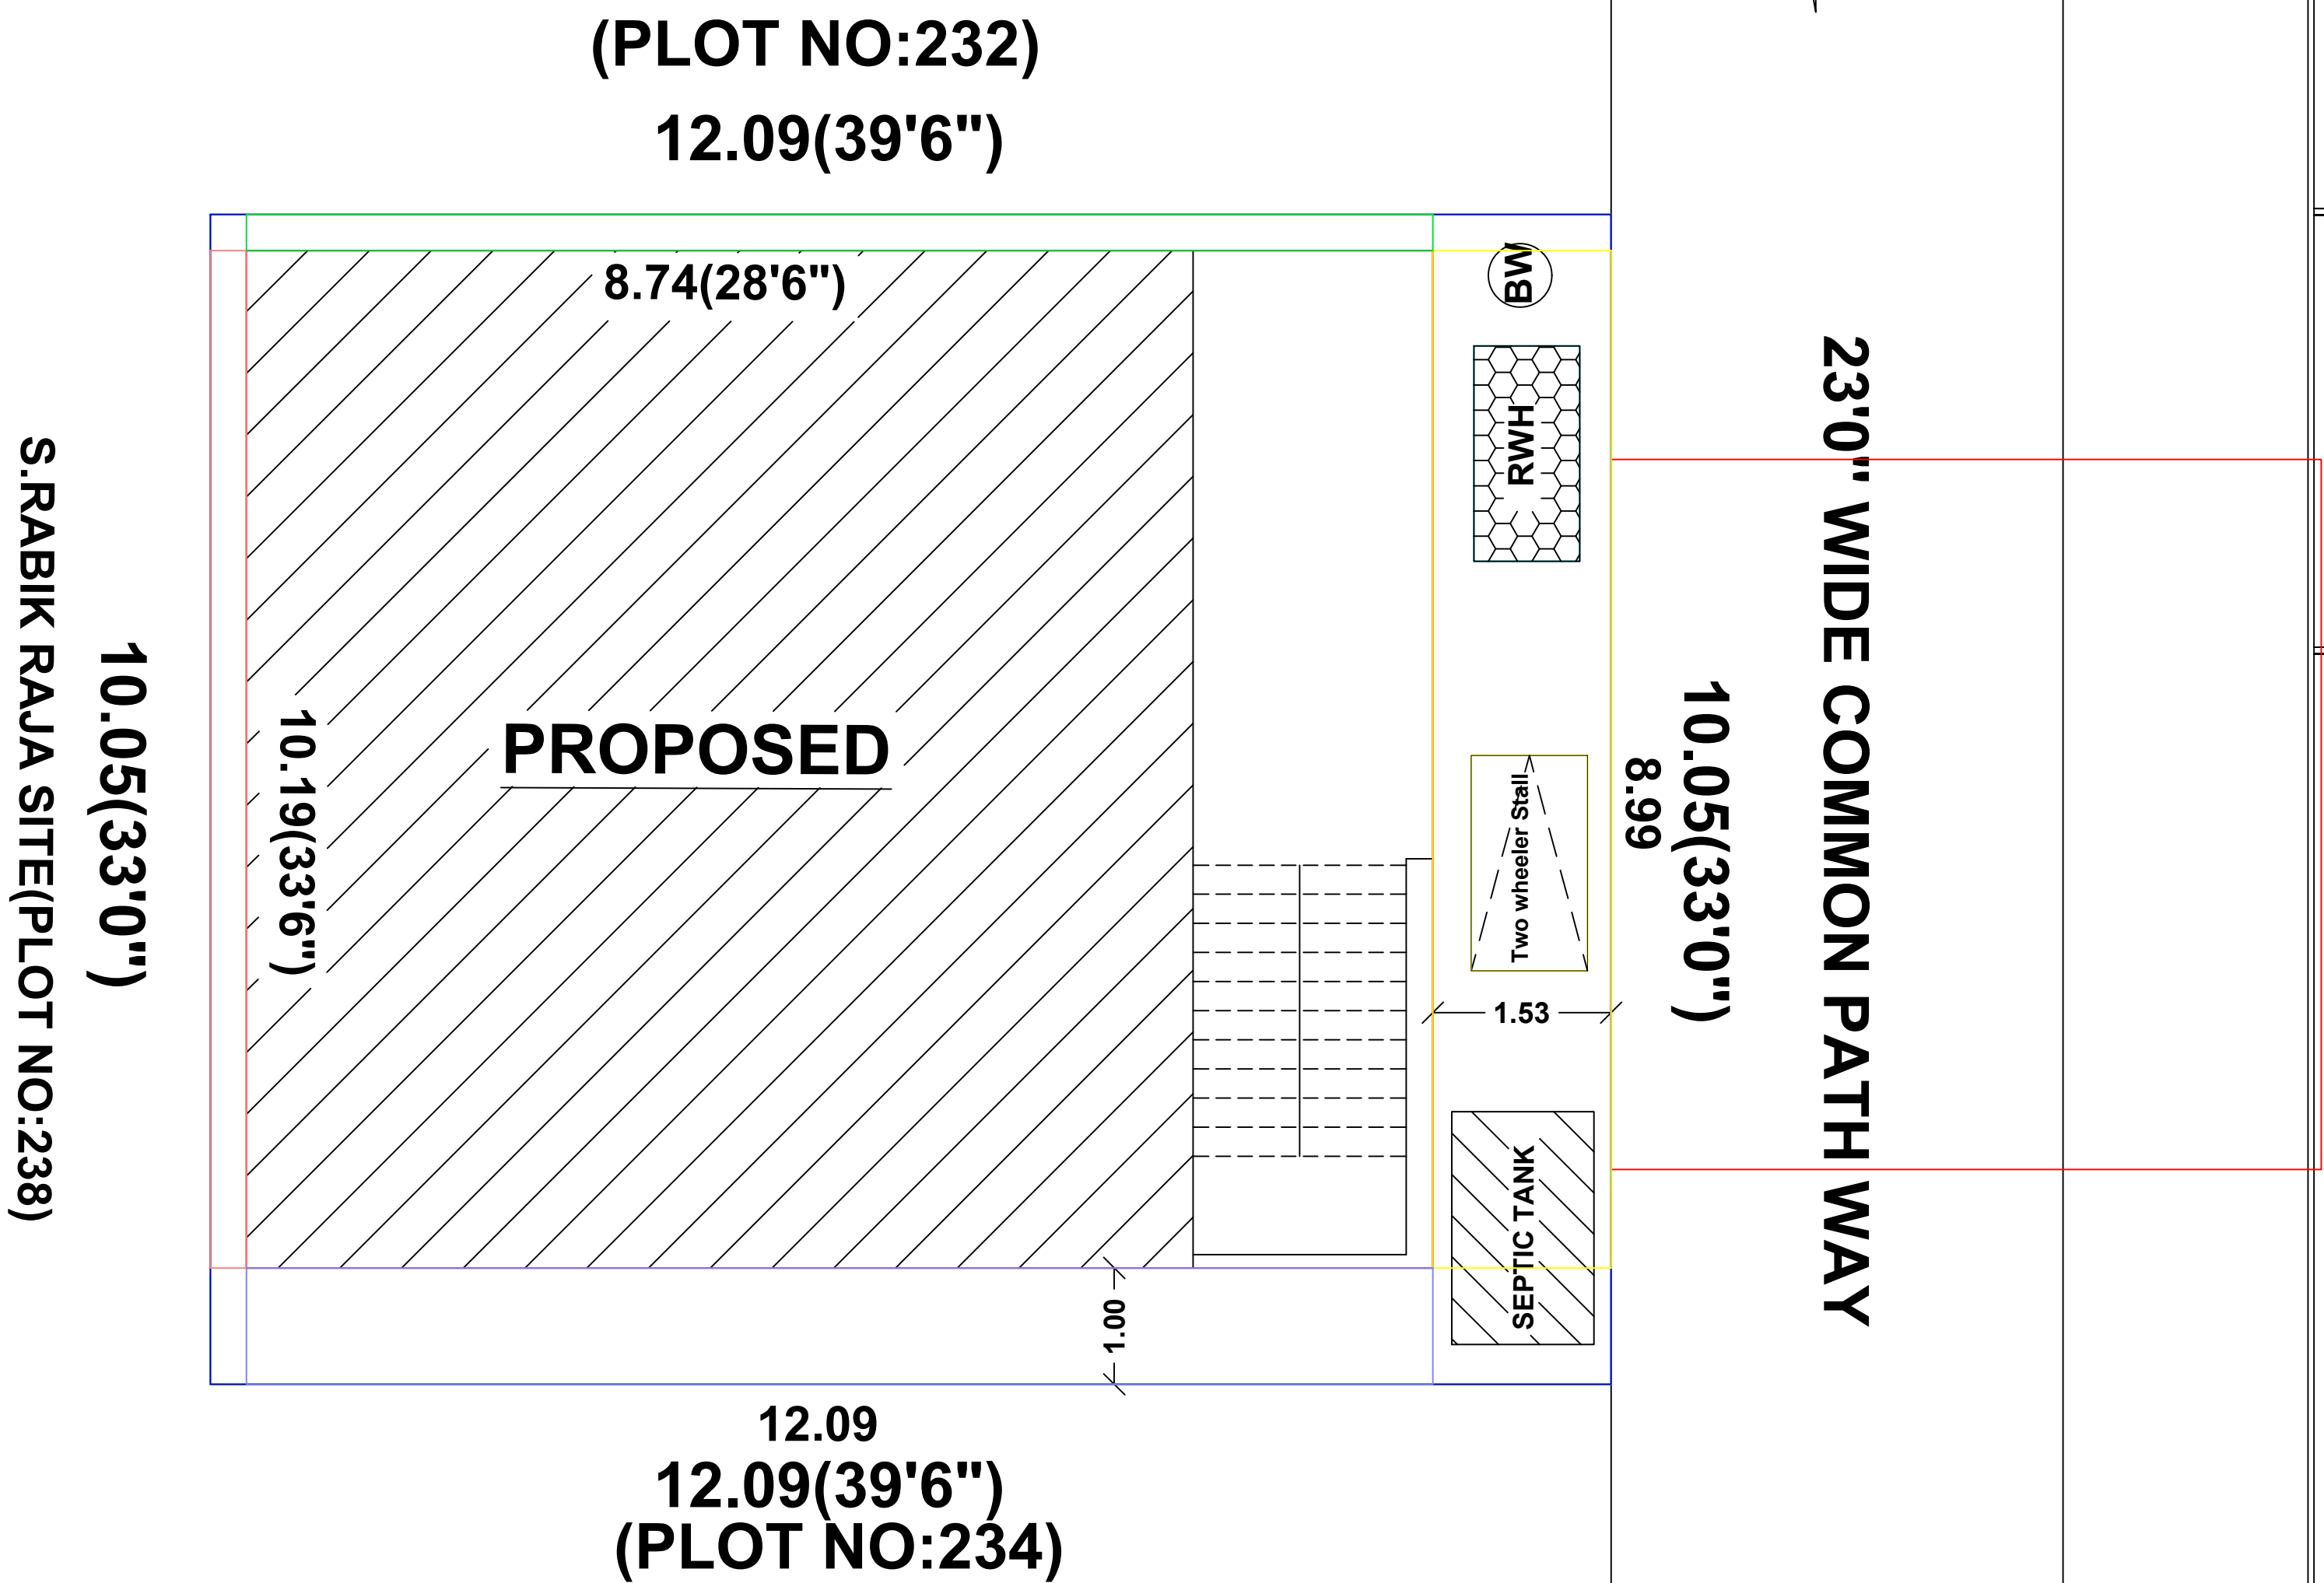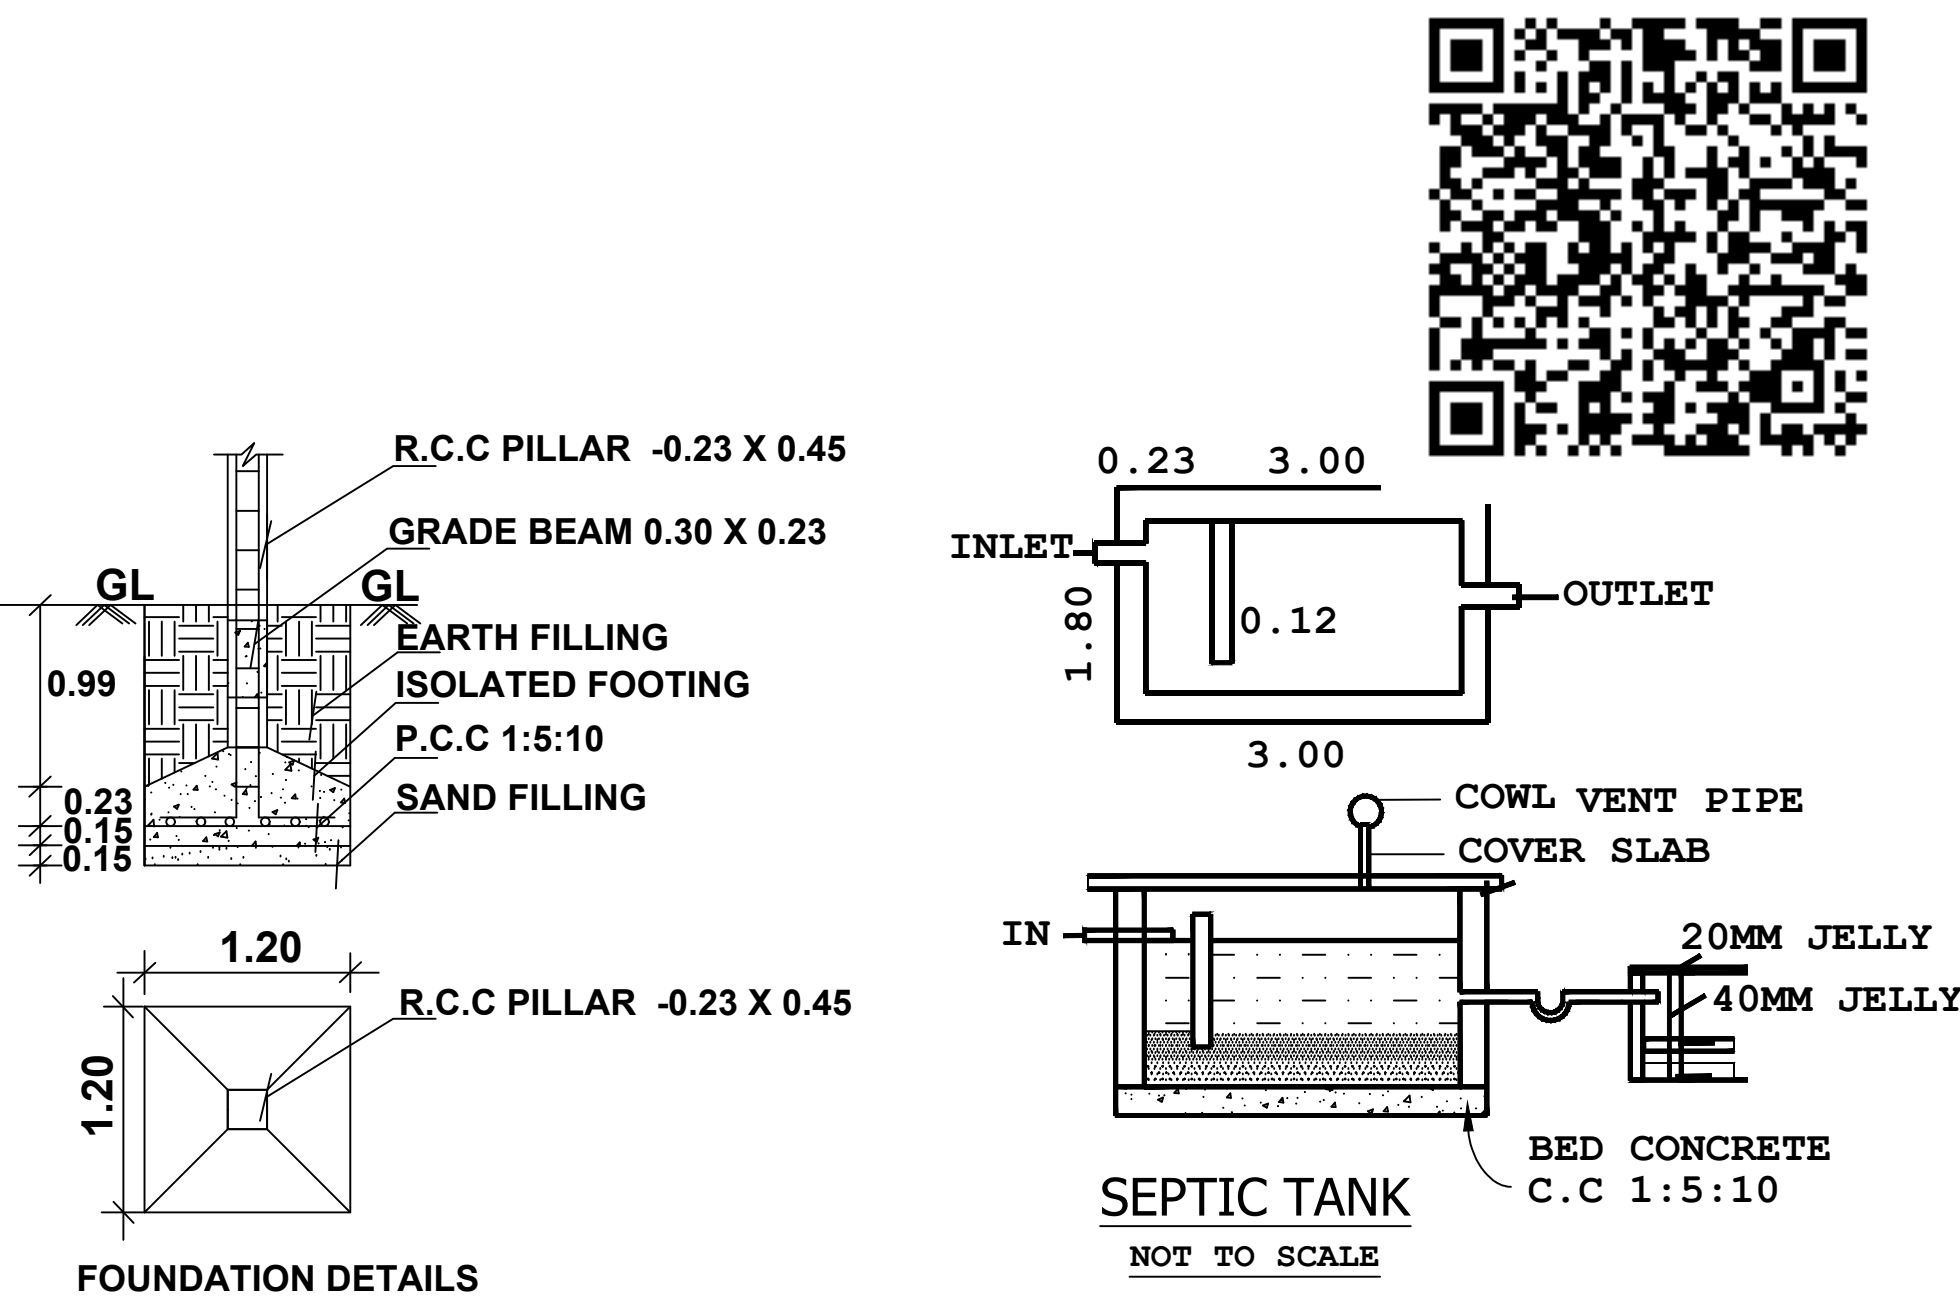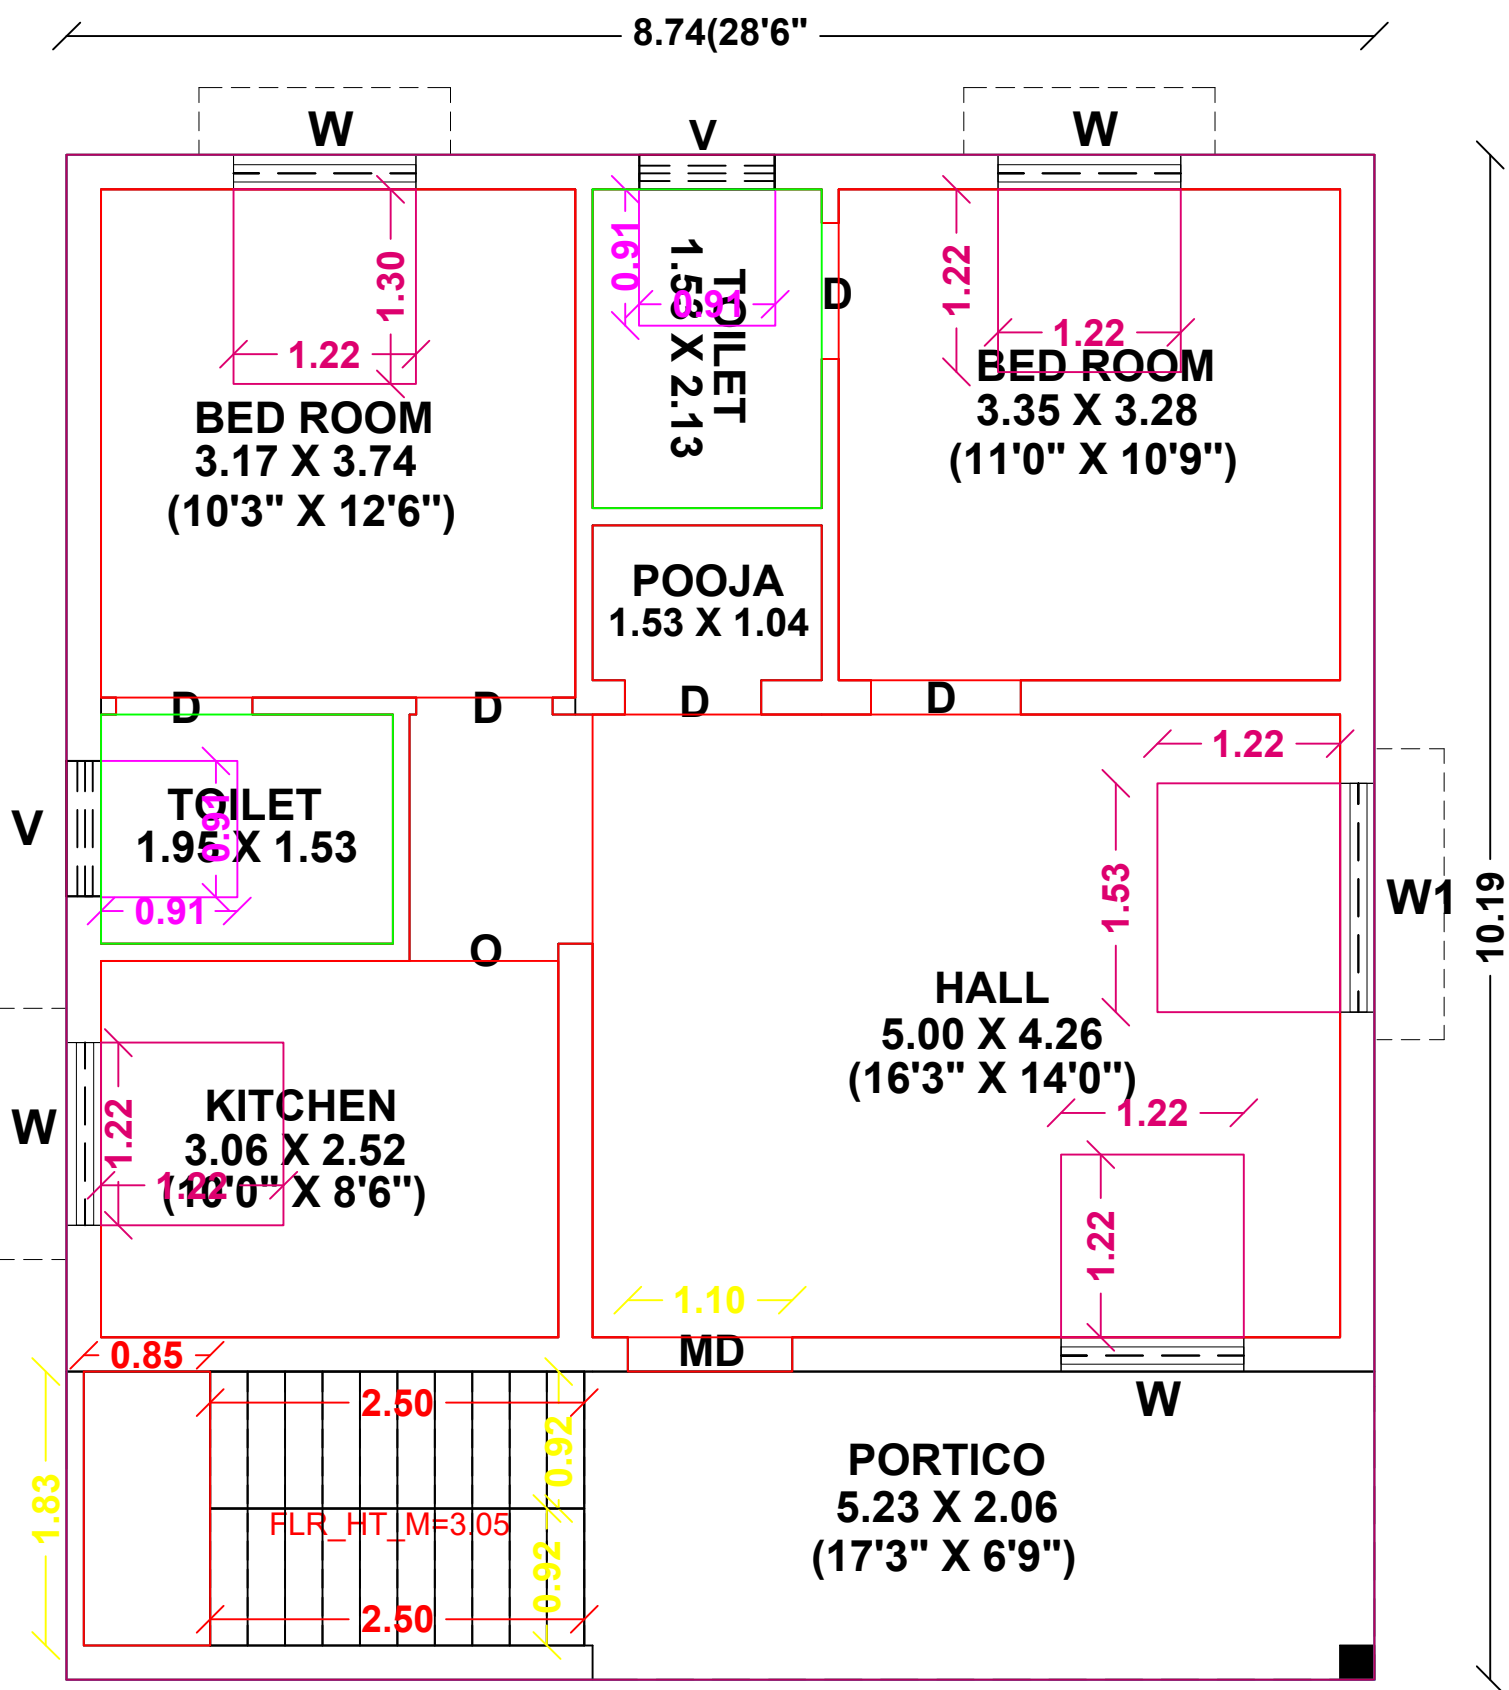

APPLICANT : Mr.S.RABIK RAJA.

Mr.P.KRISHNAKUMAR
REGISTER ENGINEER NO:112/LS/2020/00016
391, INDHIRA COLONY, OKKUR
SIVAGANGAI-630561, PH.NO:9788404201

PLAN INFO
AS_AT_SITE=120.90
FMB_OR_PLR=242.00
PLOT_AREA_M2=121.18
AS_PER_DOCUMENT=121.18
SINGLE_FAMILY_BLDG=YES
CRZ=NO
SECURITY_ZONE=NO
ACCESS_WIDTH_M=8.99
WHETHER_GOV'T_OR_AIDED_SCHOOL=NO
ROAD_WIDTH=6.095
ROAD_LENGTH=10.05
AREA_TYPE=OTHERS
MIN_PLOT_DEPTH=12.09
MIN_PLOT_WIDTH=8.99
LAND_USE_ZONE=RESIDENTIAL
LEASEHOLD_LAND=NO
BUILDING_NEAR_TO_RIVER=NO
SURVEY_NO=88/248A2
PATTA_NO=11190
PLOT_NO=233
SRTEET=MUTHU NAGAR
VILLAGE=PILLIVAYAL
PANCHAYAT=VANIYANGUDI
TALUK=SIVAGANGAI
DISTRICT=SIVAGANGAI
JURISDICTION_TYPE=PANCHAYAT
OSR_APPLICABLE=NO
OSR_SURRE_BUYBACK_RETAIN=SURRENDER
PREMIUM_FSI_REQUIRED=NO
IS_APPROVED_LAYOUT=NO
AVG_PLOT_DEPTH=12.09
AVG_PLOT_WIDTH=8.99
RWH_DECLARED=YES
IS_SWIMMING_POOL_EXISTS=NO
OTHER_TOWN_LESS THAN 1KM_RADIUS=NO